

Contact Us	
The General Manager, 725 Pittwater Road, Dee Why NSW 2099 or Customer Service Centre, Northern Beaches Council DX9118 Dee Why	
Email	council@warringah.nsw.gov.au
Fax	9942 2606
If you need help lodging your application call Customer Service on (02) 9942 2111 or come in and talk to us at the Civic Centre, Dee Why.	

Office Use Only									


Part 1: Declaration





1. DECLARATION	
I hereby certify that the shadow diagrams submitted with the proposal at	
Address	33 HILLCREST AVE MONIA VALE
For the erection of Description of development	NEW HOUSE + POOL CABANA
- In accordance with the survey (prepared by a registered surveyor) which is required to be submitted with the application - Drawn to true north - Indicate shadow cast by the proposal at 9am, noon, 3pm, 21 June - To indicate the shadow cast by existing buildings and structures on the site and in the surrounding area	

Part 2: Certification

2. CERTIFIER			
Title	☒ Mr ☐ Mrs ☐ Ms ☐ Other		
Full family name (no initials) (or Company)	TROVATO		
Full given names (no initials) (or A C N)	LUKE		
Phone	9979 4411	Alternate	
Mobile		Fax	
Qualification (i.e. Architect, Planner, Computer Technician, Surveyor)	ARCHITECT # 2093		

Part 3: Signature

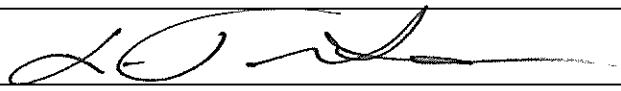3. APPLICANT(S) SIGNATURE	
Signature	
Date	05.03.19

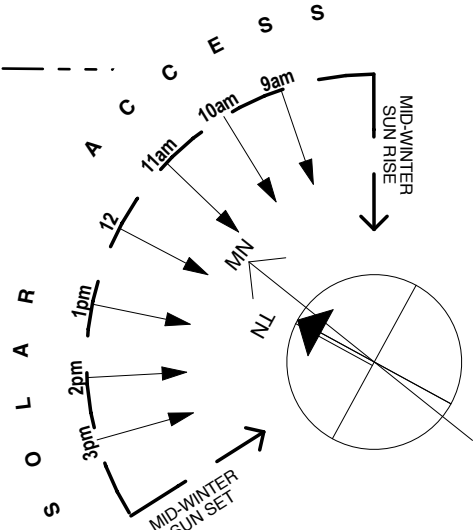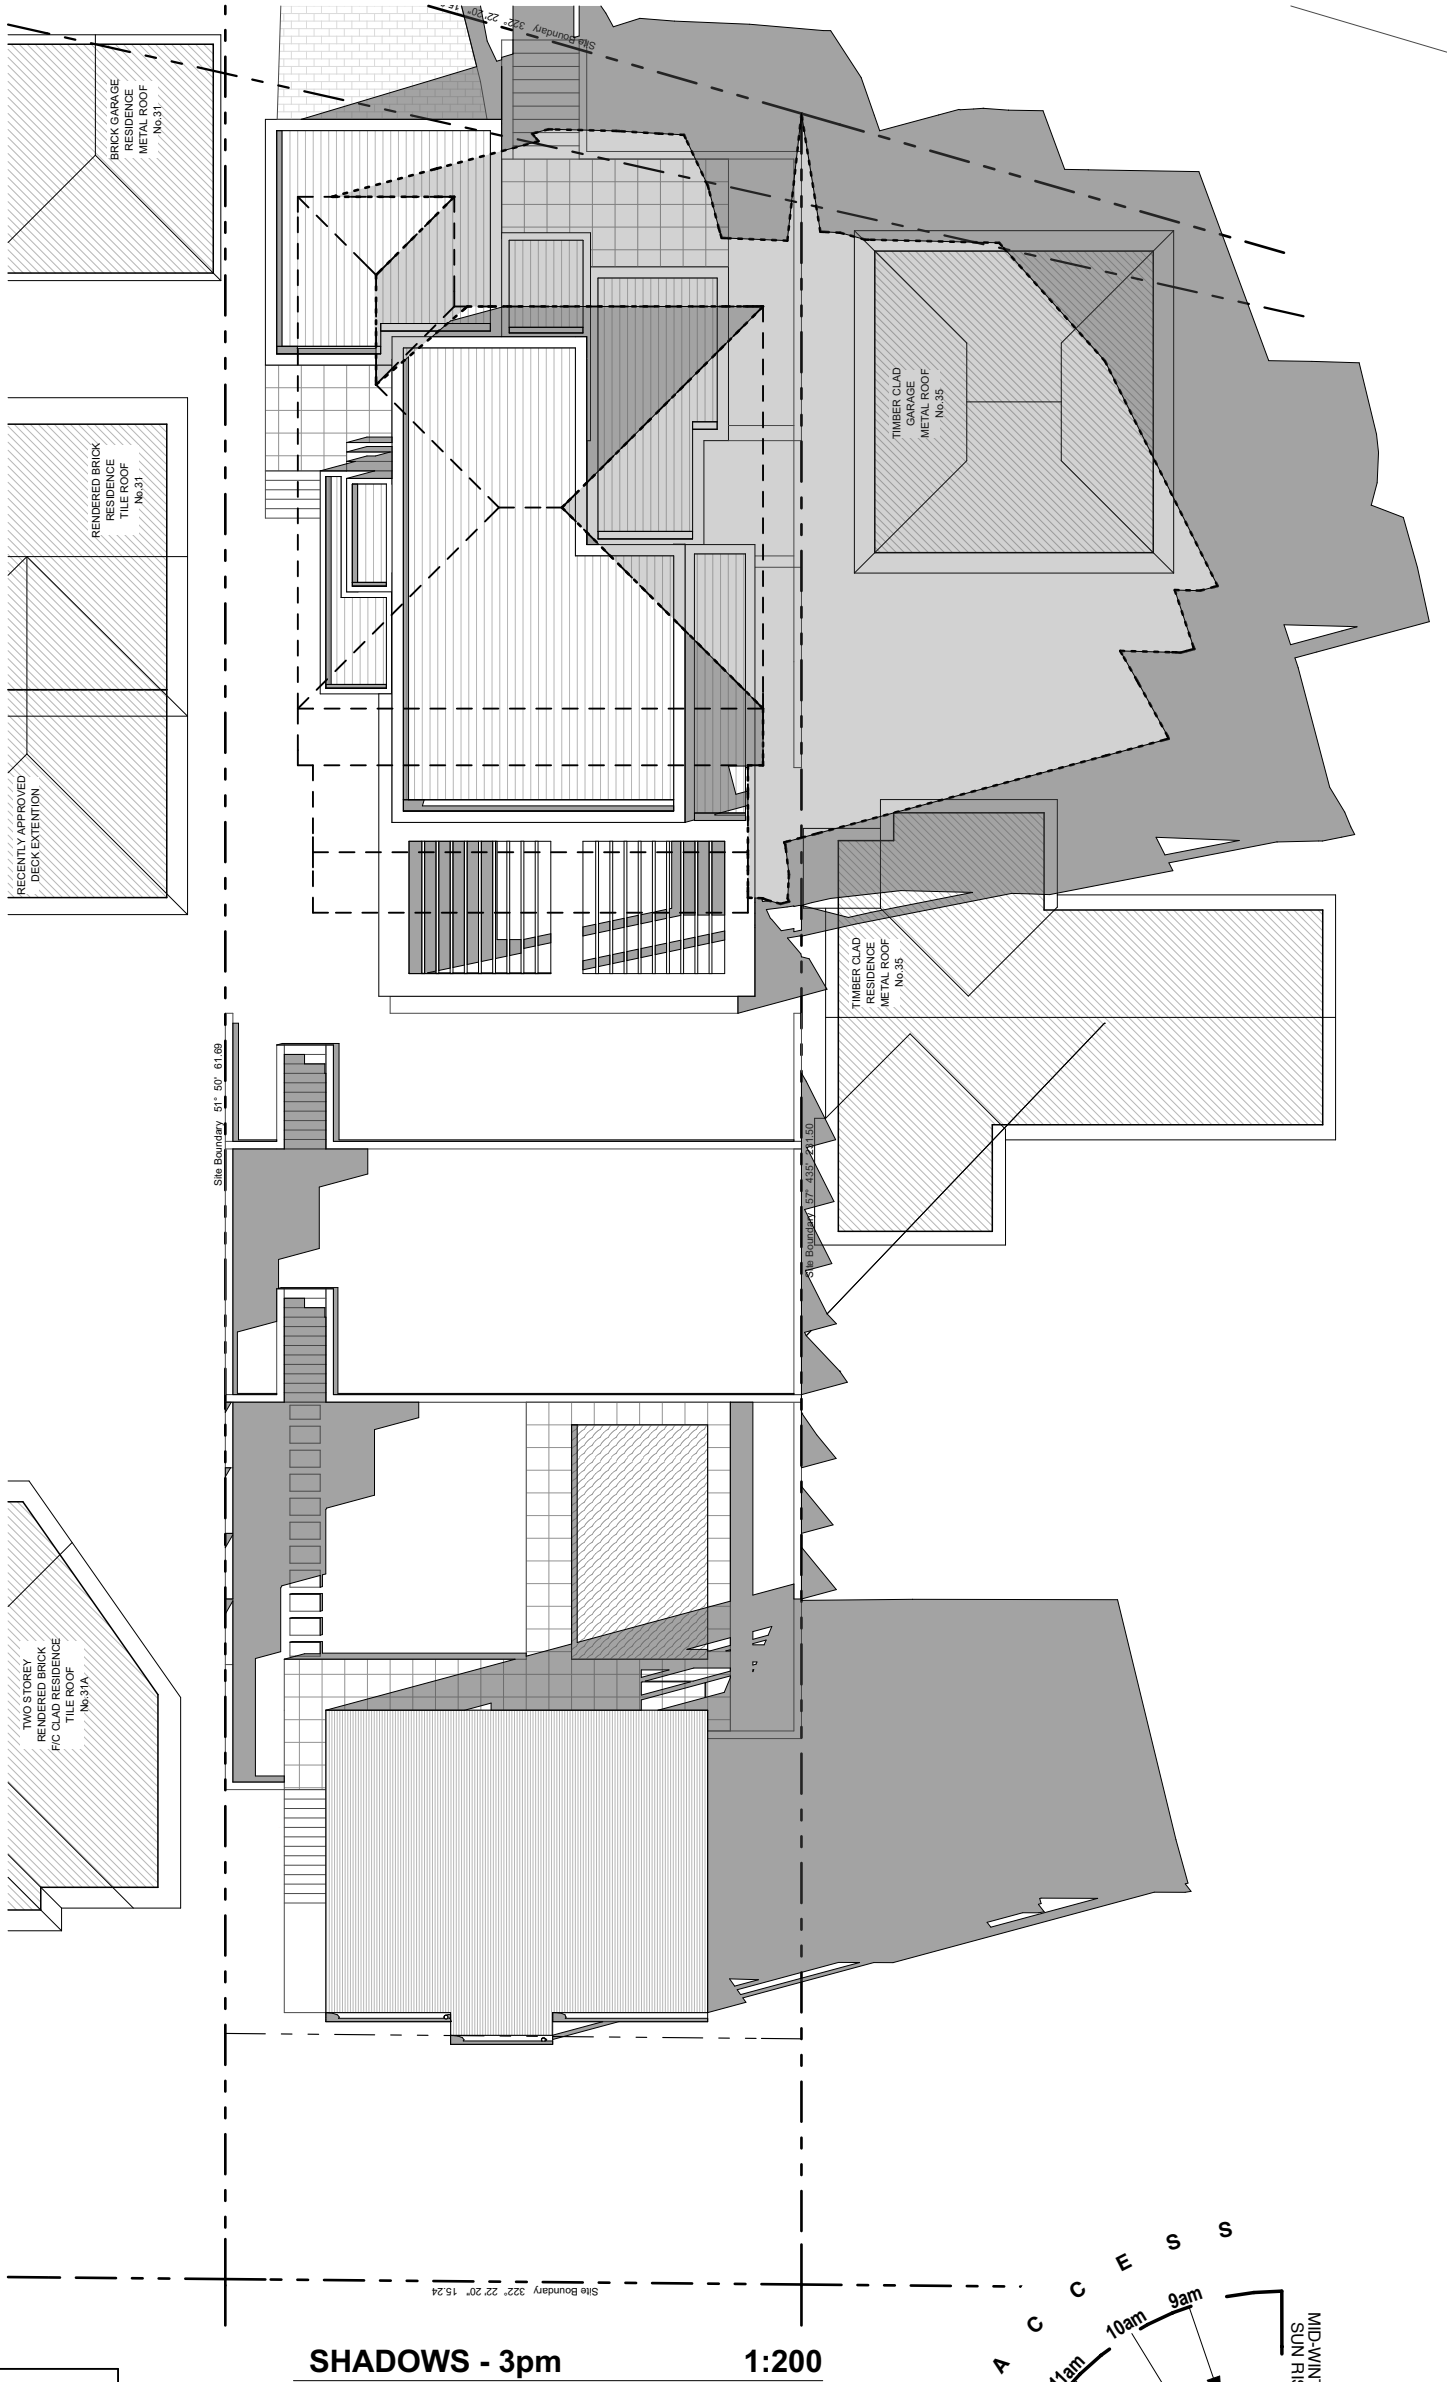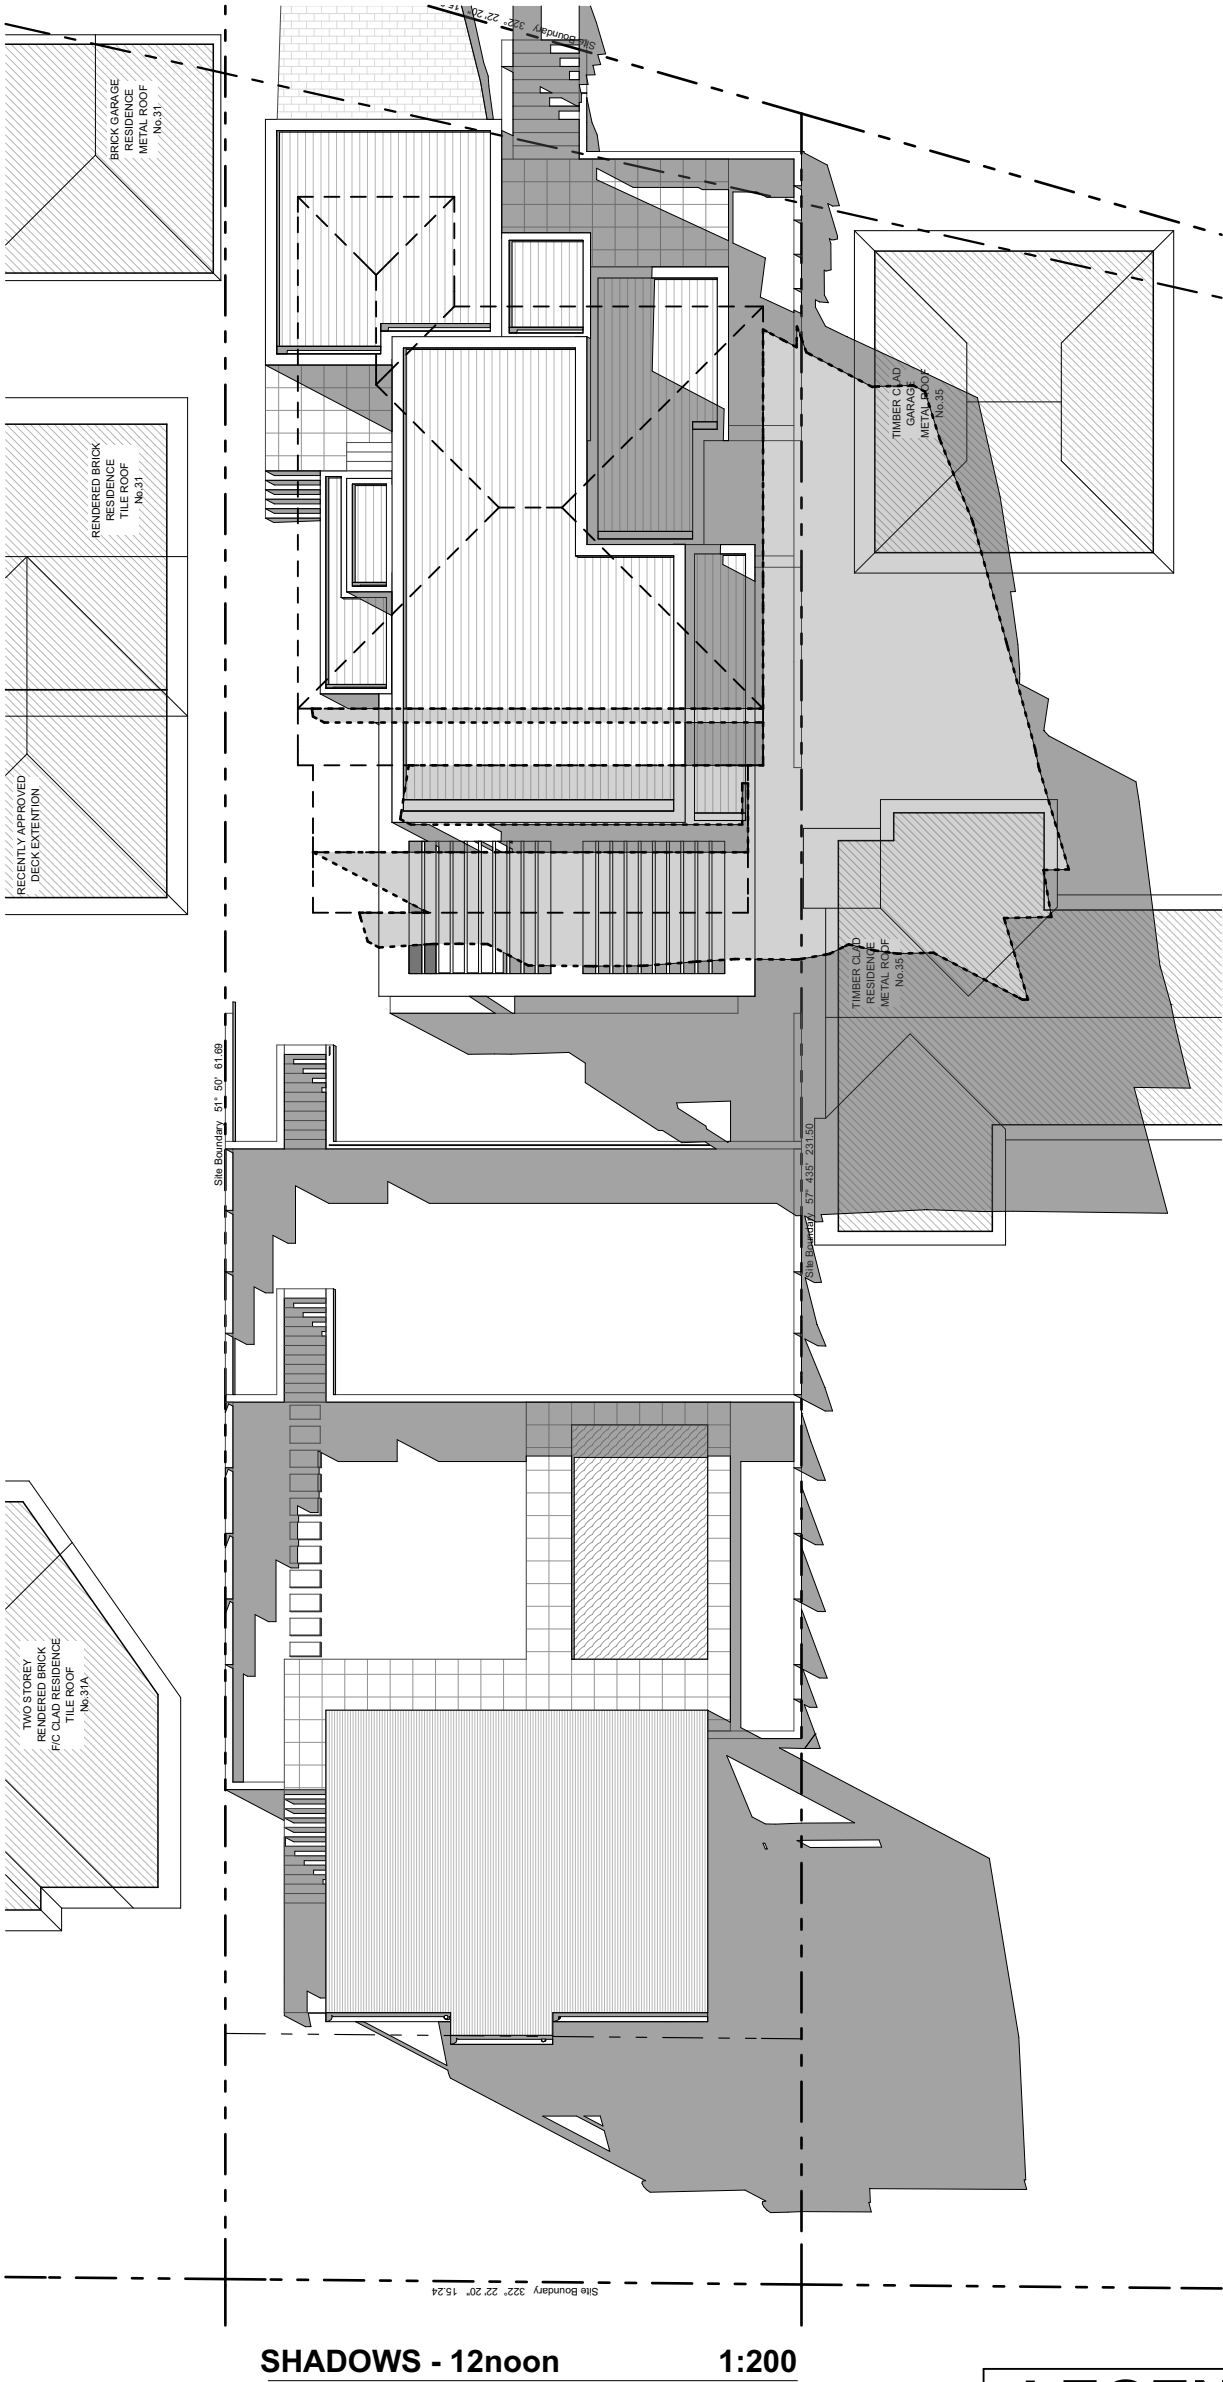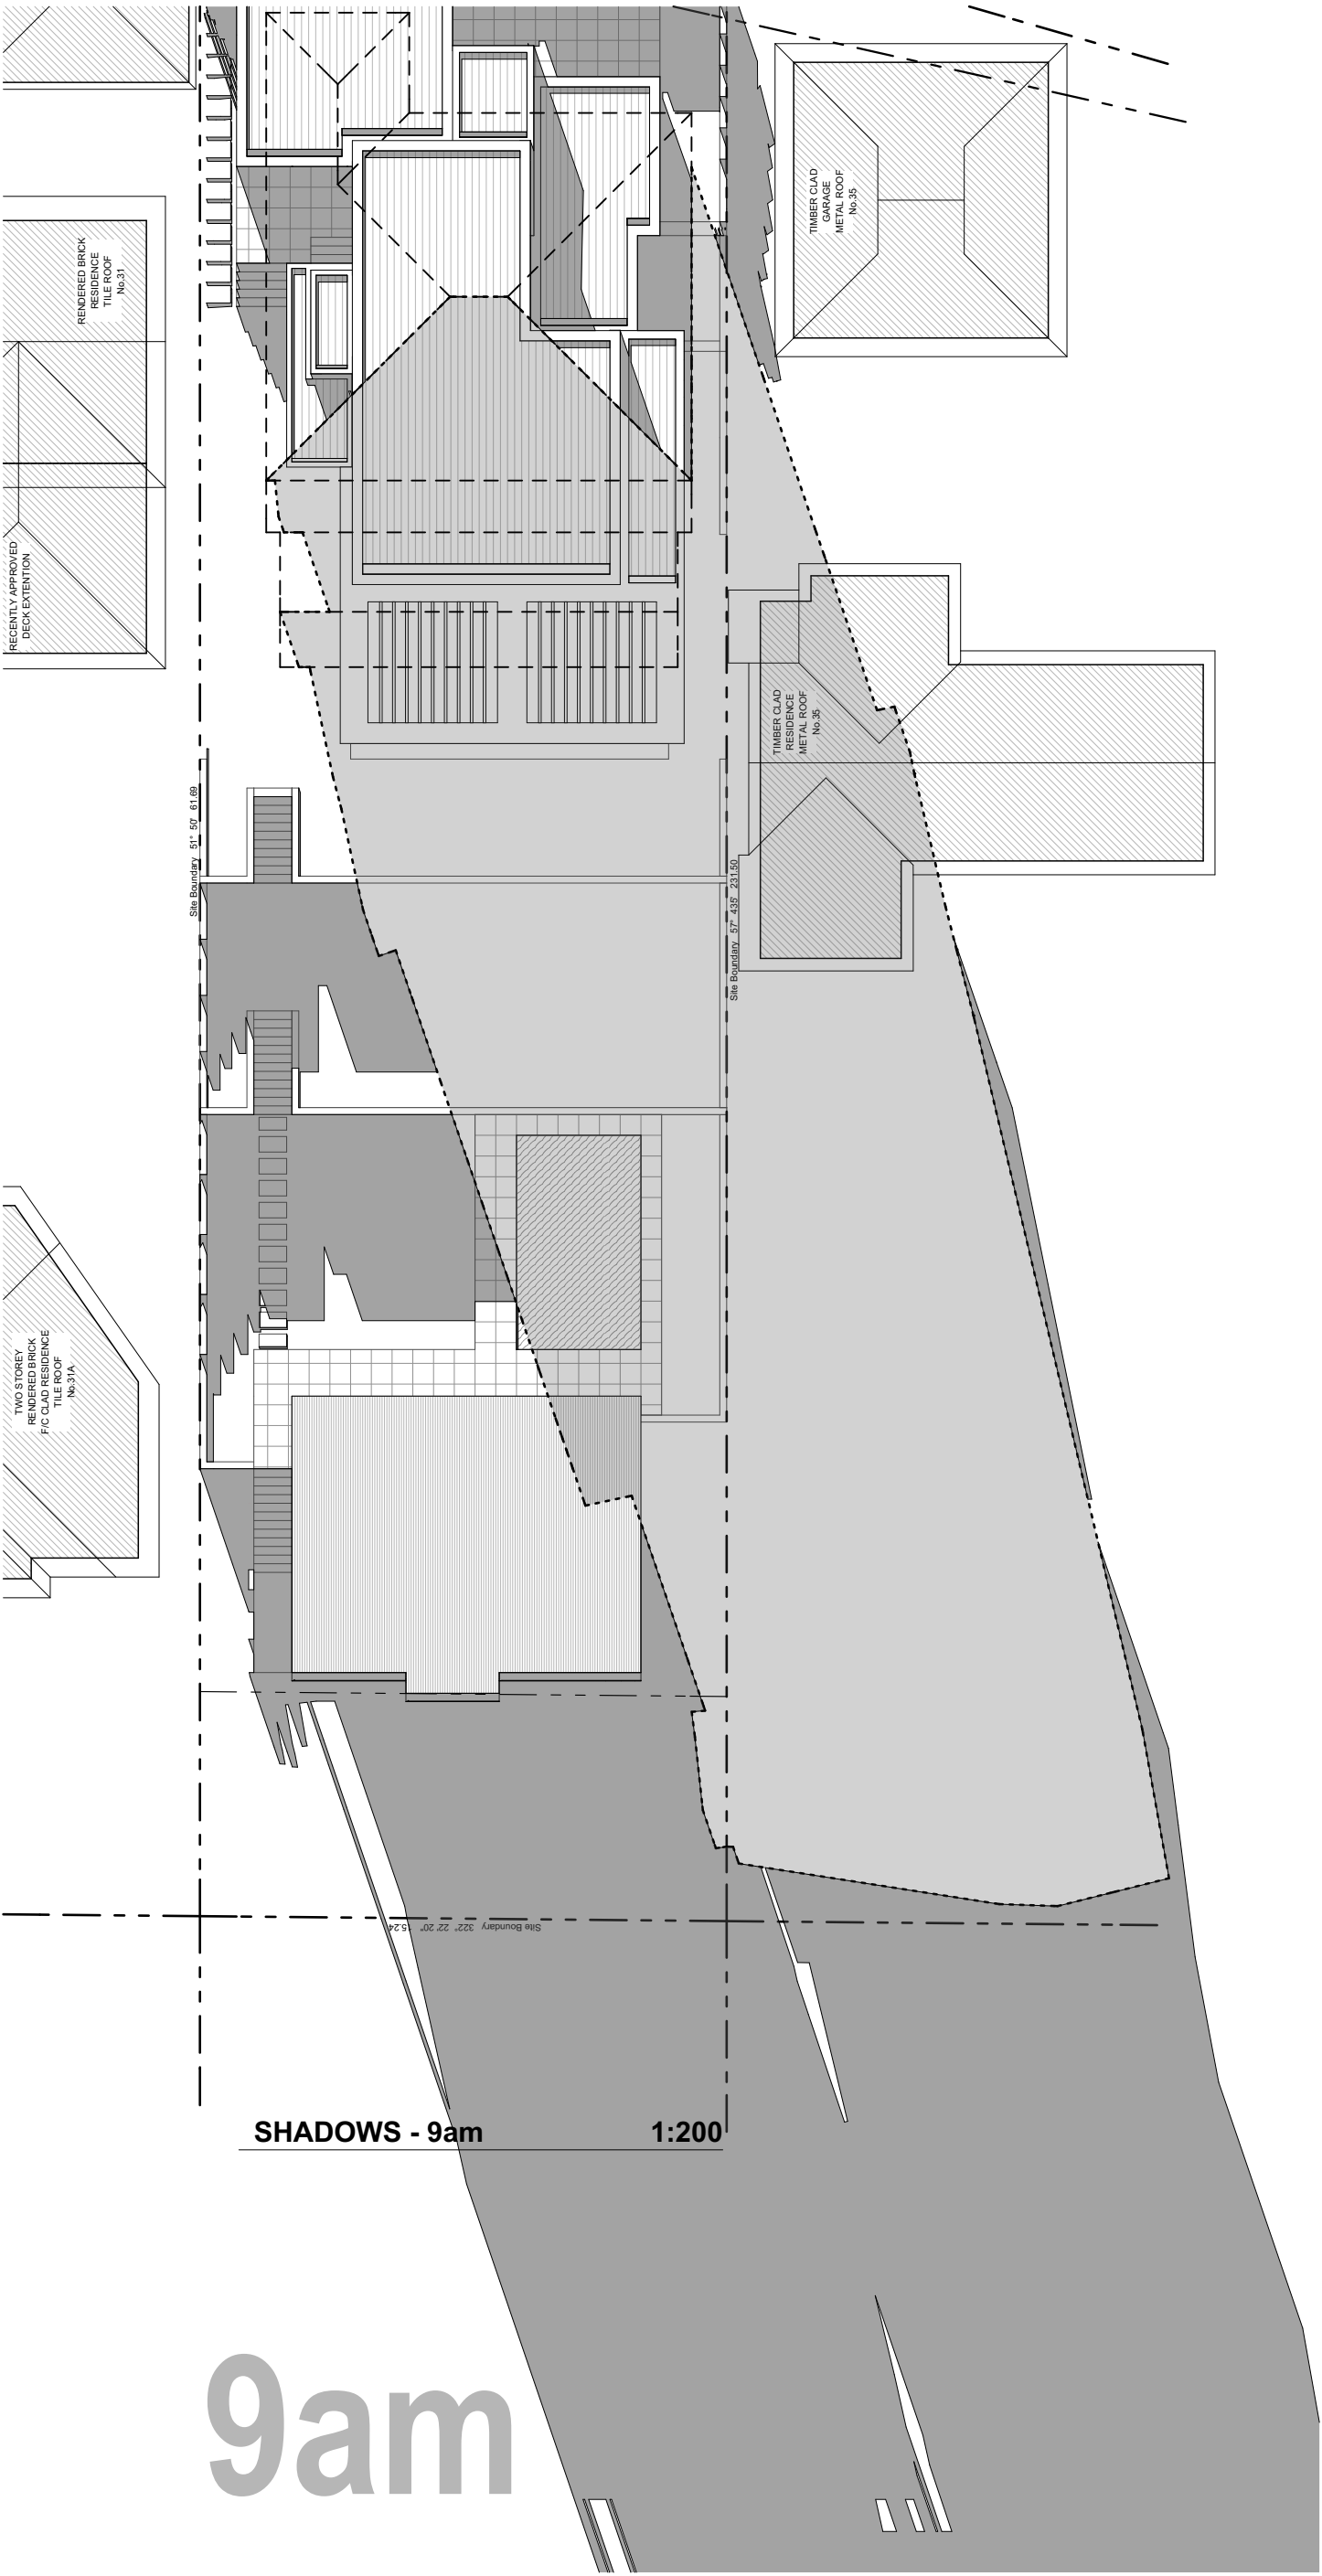

9am

12pm

3pm

LEGEND

EXISTING SHADOW

PROPOSED SHADOW

Date :	Issue :	Description :	Date :	Issue :	Description :
FEB 2019	A	DA Submission			

The builder shall check and verify all dimensions and verify all errors and omissions to the Architect. Do not scale the drawings. Drawings shall not be used for construction purposes until issued by the Architect for construction.

GARTNERTROVATO

ARCHITECTS

A 47/90 MONA VALE ROAD
PO BOX 1122
MONA VALE, NSW 2103
P +612 9979 4411
F +612 9979 4422
E GTA@G-T.COM.AU

Project :	House 33 - LOT 43 - D.P. 6195 HILLCREST AVENUE, MONA VALE NEW HOUSE + POOL	Drawn/Designed :	LT	Date :	DEC 2018
Client :	STEVENS	Project Number :	1809	Scale :	1:100 @ (A2)
Drawing :	DA SUN SHADOWS	Drawing No. :	A.11	Issue :	A