


## **NEIGHBOUR NOTIFICATION**

82-84 Bower Street Manly 15\_117 &18\_005 REV A 10/12/19 HATCHED AREAS NOT PART OF THIS S4.55 APPLICATION




S4.55 PROPOSAL

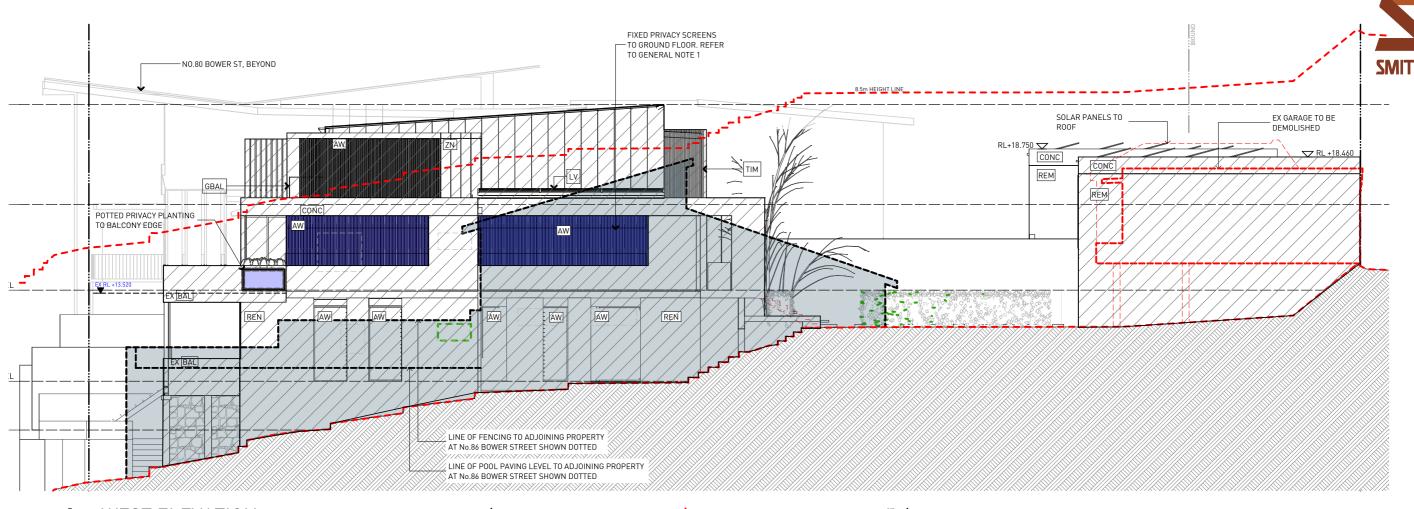

4

WEST ELEVATION
1:200

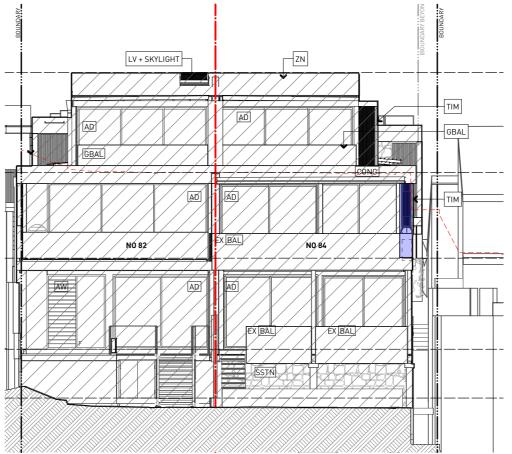

## **NEIGHBOUR NOTIFICATION**

82-84 Bower Street Manly 15\_117 &18\_005 REV A 10/12/19

3 NORTH ELEVATION 1:200

HATCHED AREAS NOT PART OF THIS S4.55 APPLICATION



S4.55 PROPOSAL