

Contact Us		Office Use Only	
The General Manager, 725 Pittwater Road, Dee Why NSW 2099 or Customer Service Centre, Northern Beaches Council DX9118 Dee Why			
Email	council@warringah.nsw.gov.au		
Fax	9942 2006		
If you need help lodging your application call Customer Service on (02) 9942 2111 or come in and talk to us at the Civic Centre, Dee Why.			

Part 1: Declaration

1. DECLARATION	
I hereby certify that the shadow diagrams submitted with the proposal at	
Address	3 SUMMIT AVENUE DEE WHY NSW 2097 LOT.19 DP.12667
For the erection of Description of development	ADDITIONS & ALTERATIONS
<ul style="list-style-type: none"> In accordance with the survey (prepared by a registered surveyor) which is required to be submitted with the application Drawn to true north Indicate shadow cast by the proposal at 9am, noon, 3pm, 21 June To indicate the shadow cast by existing buildings and structures on the site and in the surrounding area 	


Part 2: Certification

2. CERTIFIER	
Title	<input checked="" type="radio"/> Mr <input type="radio"/> Mrs <input type="radio"/> Ms <input type="radio"/> Other
Full family name (no initials or Company)	SEGHERS
Full given names (no initials or A/C/N)	GRANT
Phone	Alternate
Mobile	Fax
Qualification (i.e. Architect, Planner, Computer Technician, Surveyor)	ARCHITECT

Part 3: Signature

3. APPLICANT(S) SIGNATURE	
Signature	G.S.
Date	20/02/2018


SUMMIT AVENUE

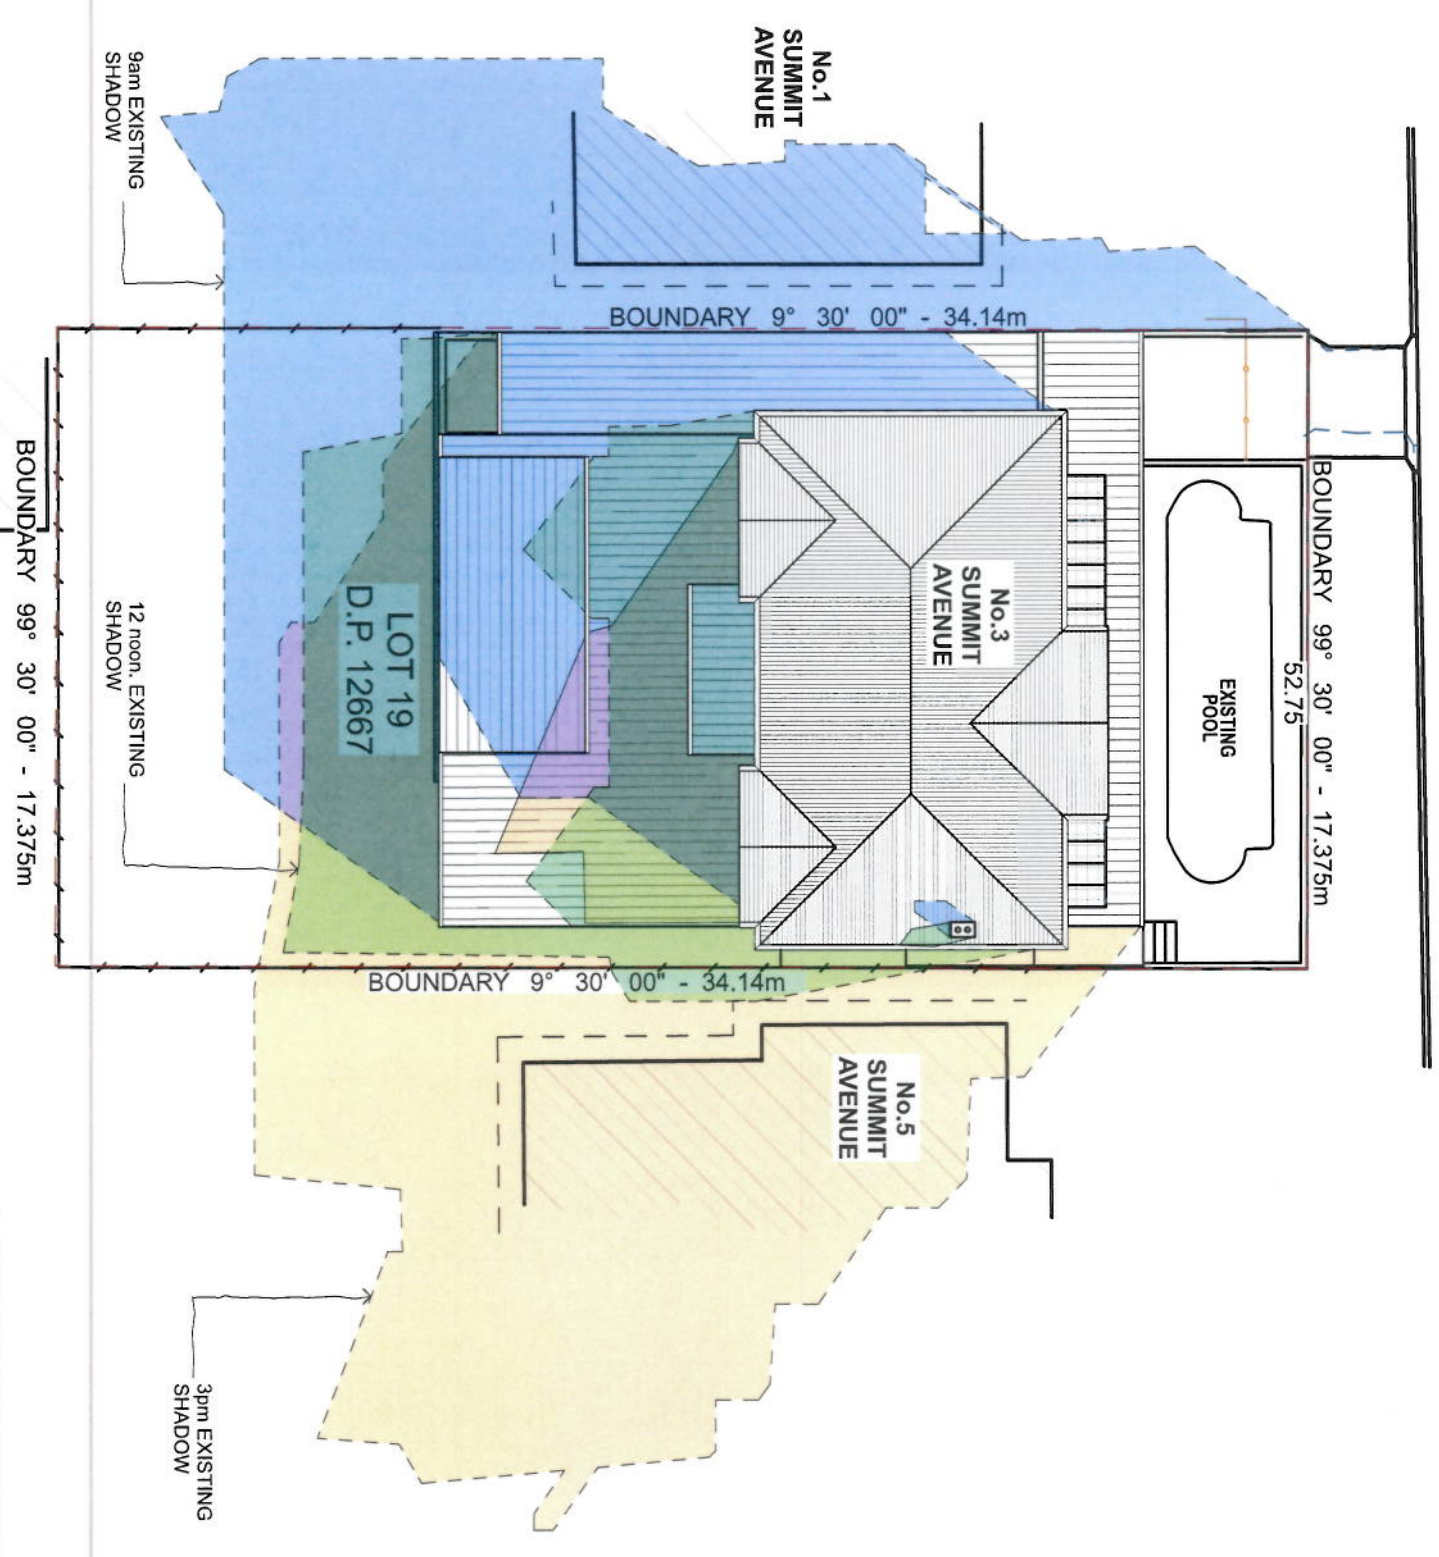

1 Shadow Diagram
1:200

SHADOWS CAST ON THE WINTER SOLSTICE JUNE 21

- 9 am EXISTING
- 12 noon EXISTING
- 3 pm EXISTING

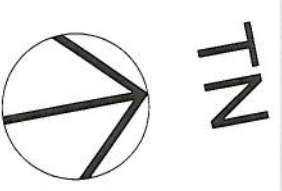

REV DATE REVISION
MARCH 2018 ISSUED FOR DEVELOPMENT APPLICATION

NOTES
This drawing shall be read in conjunction with all other drawings and specifications.
Any discrepancies shall be referred to the architect for clarification before proceeding with work.
The contractor is responsible for the accuracy of the information of construction of fabrication on and off site.
Figured dimensions to be used rather than scaling.
All building work must be carried out in accordance with the Australian Standards and all relevant Australian Standards.
CAD Ref: 3 Summit Ave DAK.dwg
Grant Seghers Design

grantsegthers
ARCHITECT

Grant Seghers
0424 428 602
grant.segthers@bigpond.com
www.grantsegthers.com.au

PROJECT
SAKELLARIS RESIDENCE
3 Summit Avenue
DEE WHY NSW 2097
Lot 19 DP 12667
grantsegthersdesign
42 The Scenic Road
Kilcare Heights NSW 2257
0424 428 602

DRAWING TITLE
SHADOW DIAGRAM

SCALE
1:200@A3
PROJECT NO.
1619

DRAWN BY
GS

PLOT DATE
7/03/2018

REVISION
A