
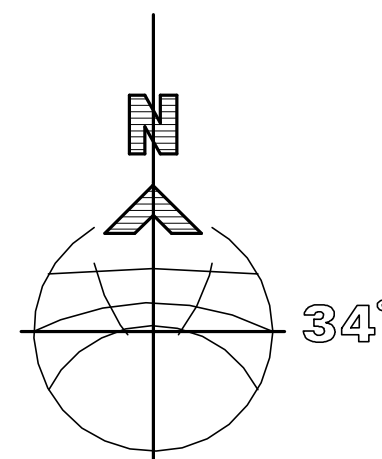


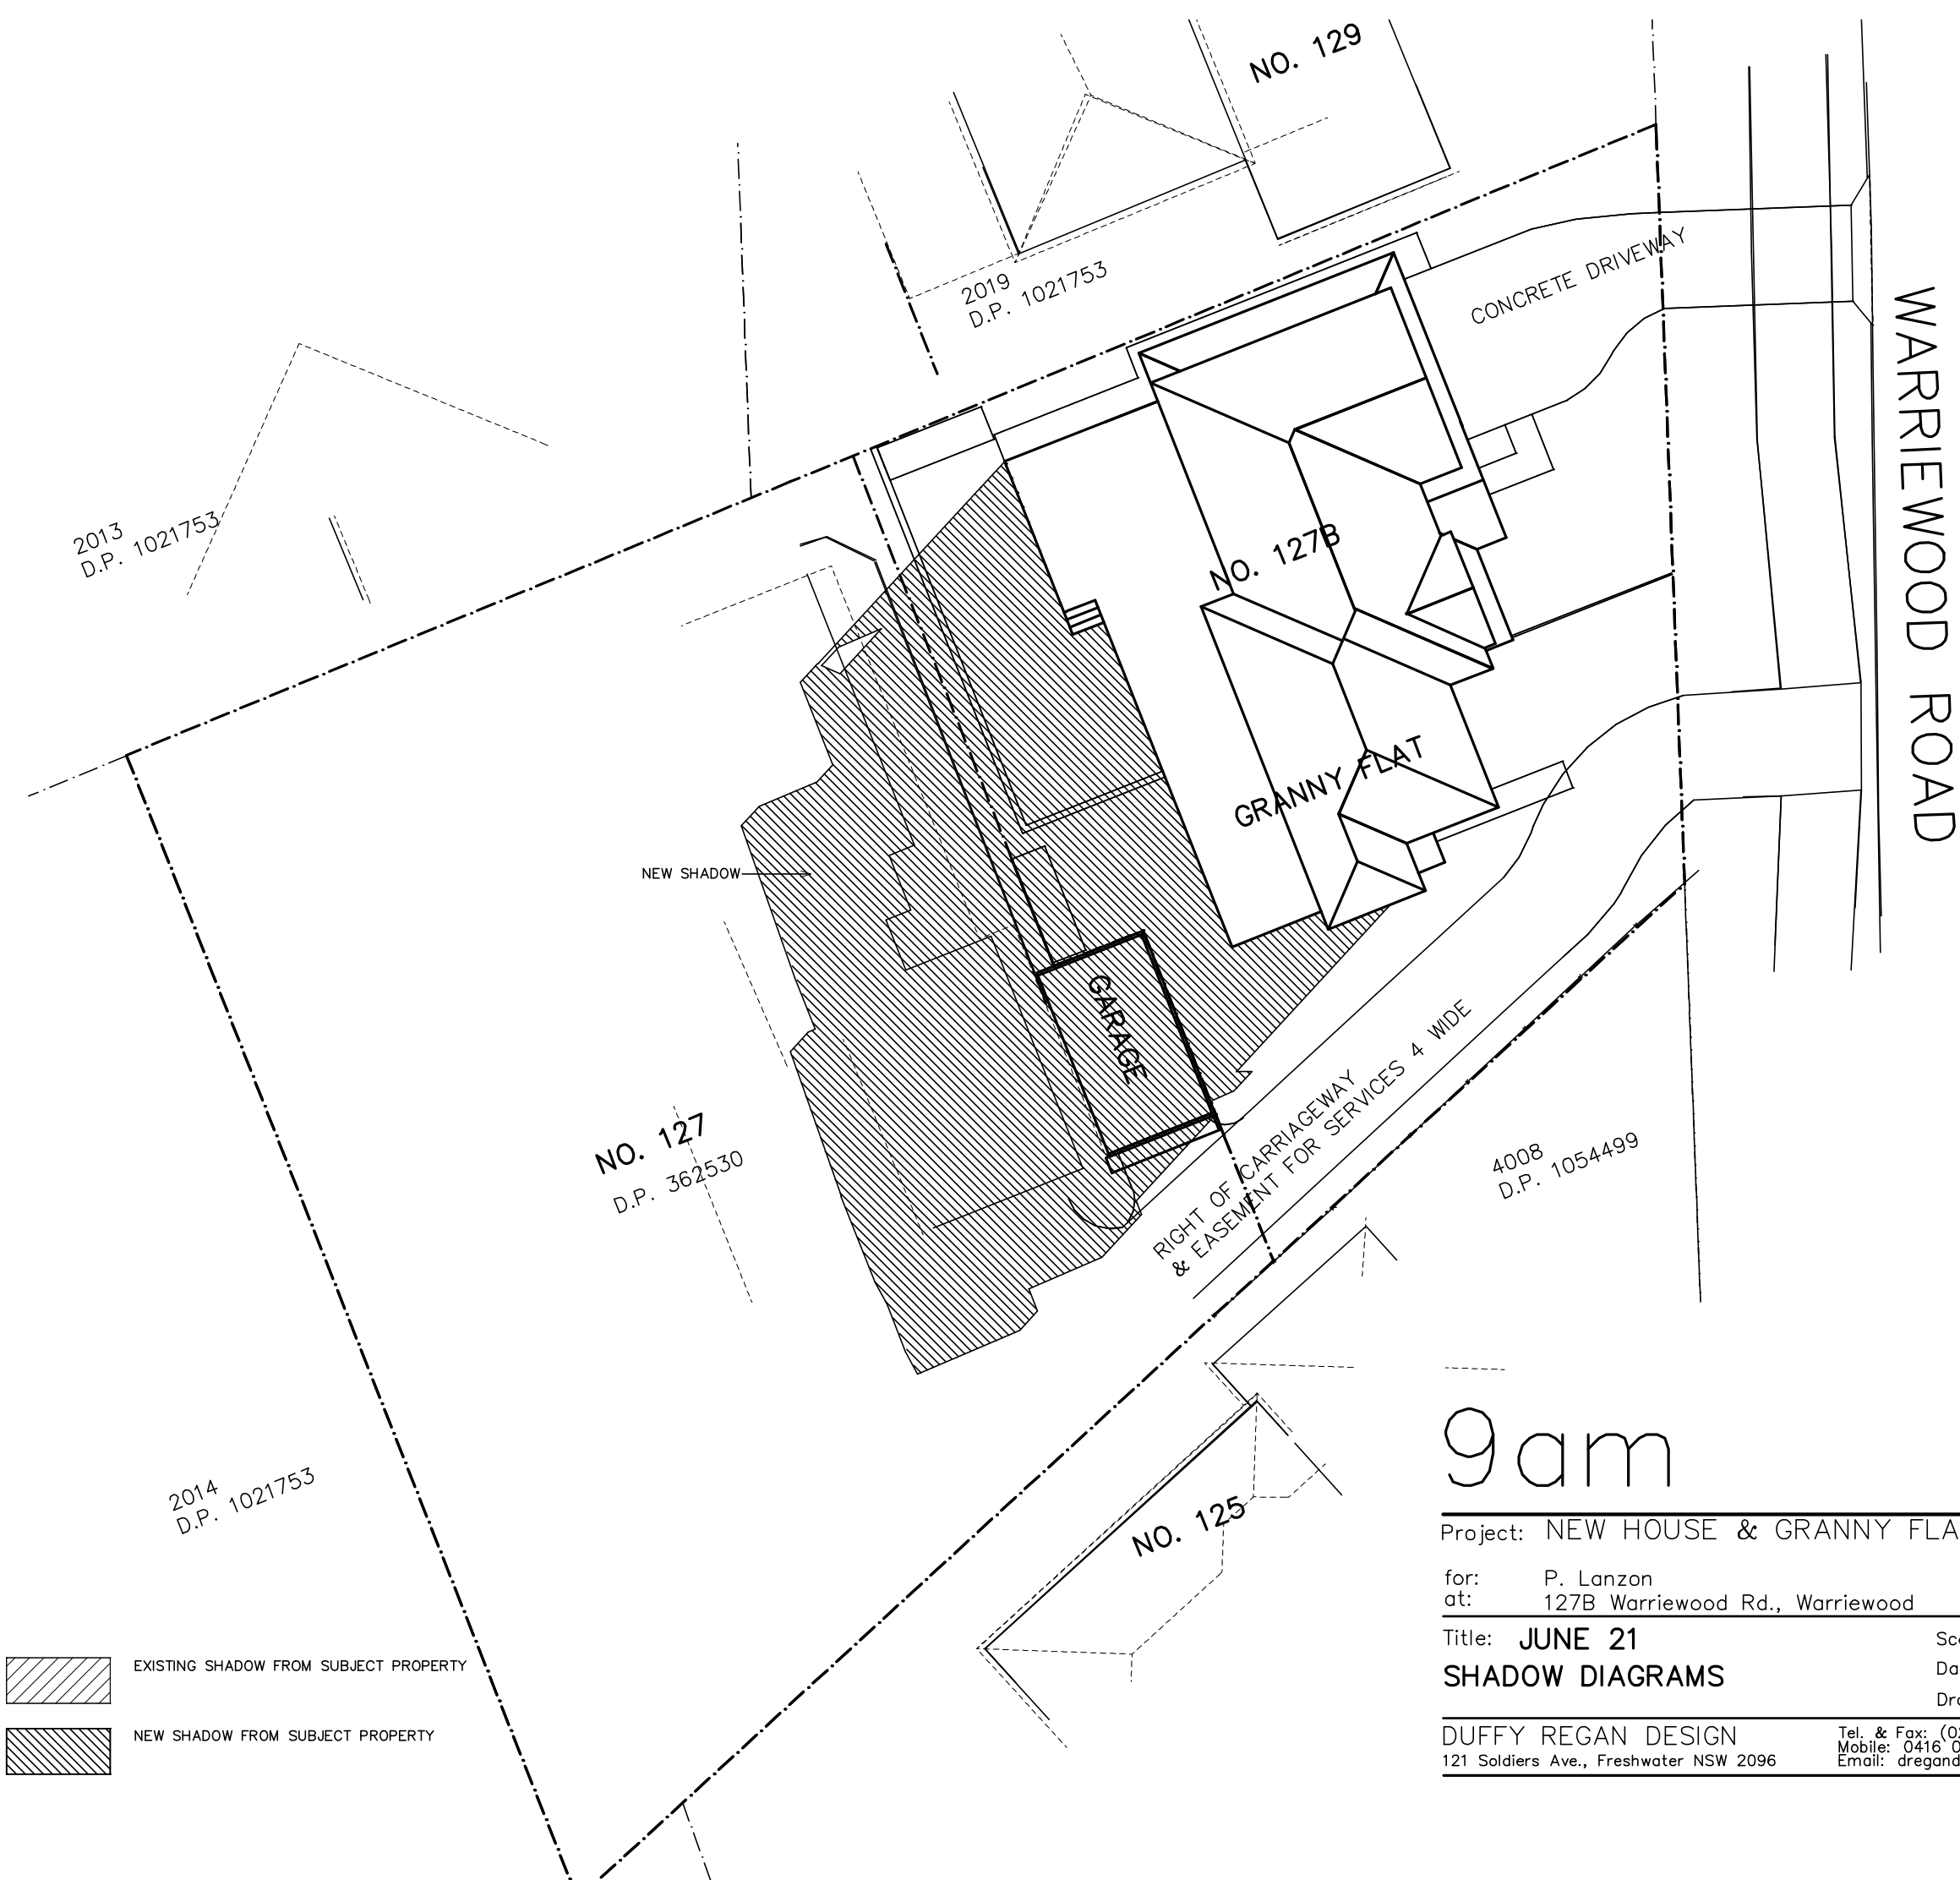

9am

Project: NEW HOUSE & GRANNY FLAT

Job. No. 645/20

for: P. Lanson  
at: 127B Warriewood Rd., Warriewood

Title: JUNE 21  
SHADOW DIAGRAMS


Scale: 1:200  
Date: JUNE 2020  
Drawn: D.R.



Revision:

DUFFY REGAN DESIGN  
121 Soldiers Ave., Freshwater NSW 2096

Tel. & Fax: (02) 9905 6009  
Mobile: 0416 037 847  
Email: dregandesign@gmail.com

Drawing No. DA-09

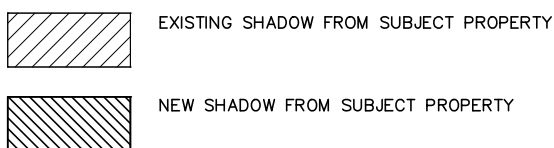

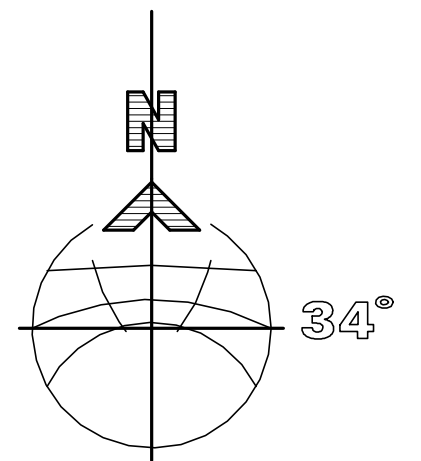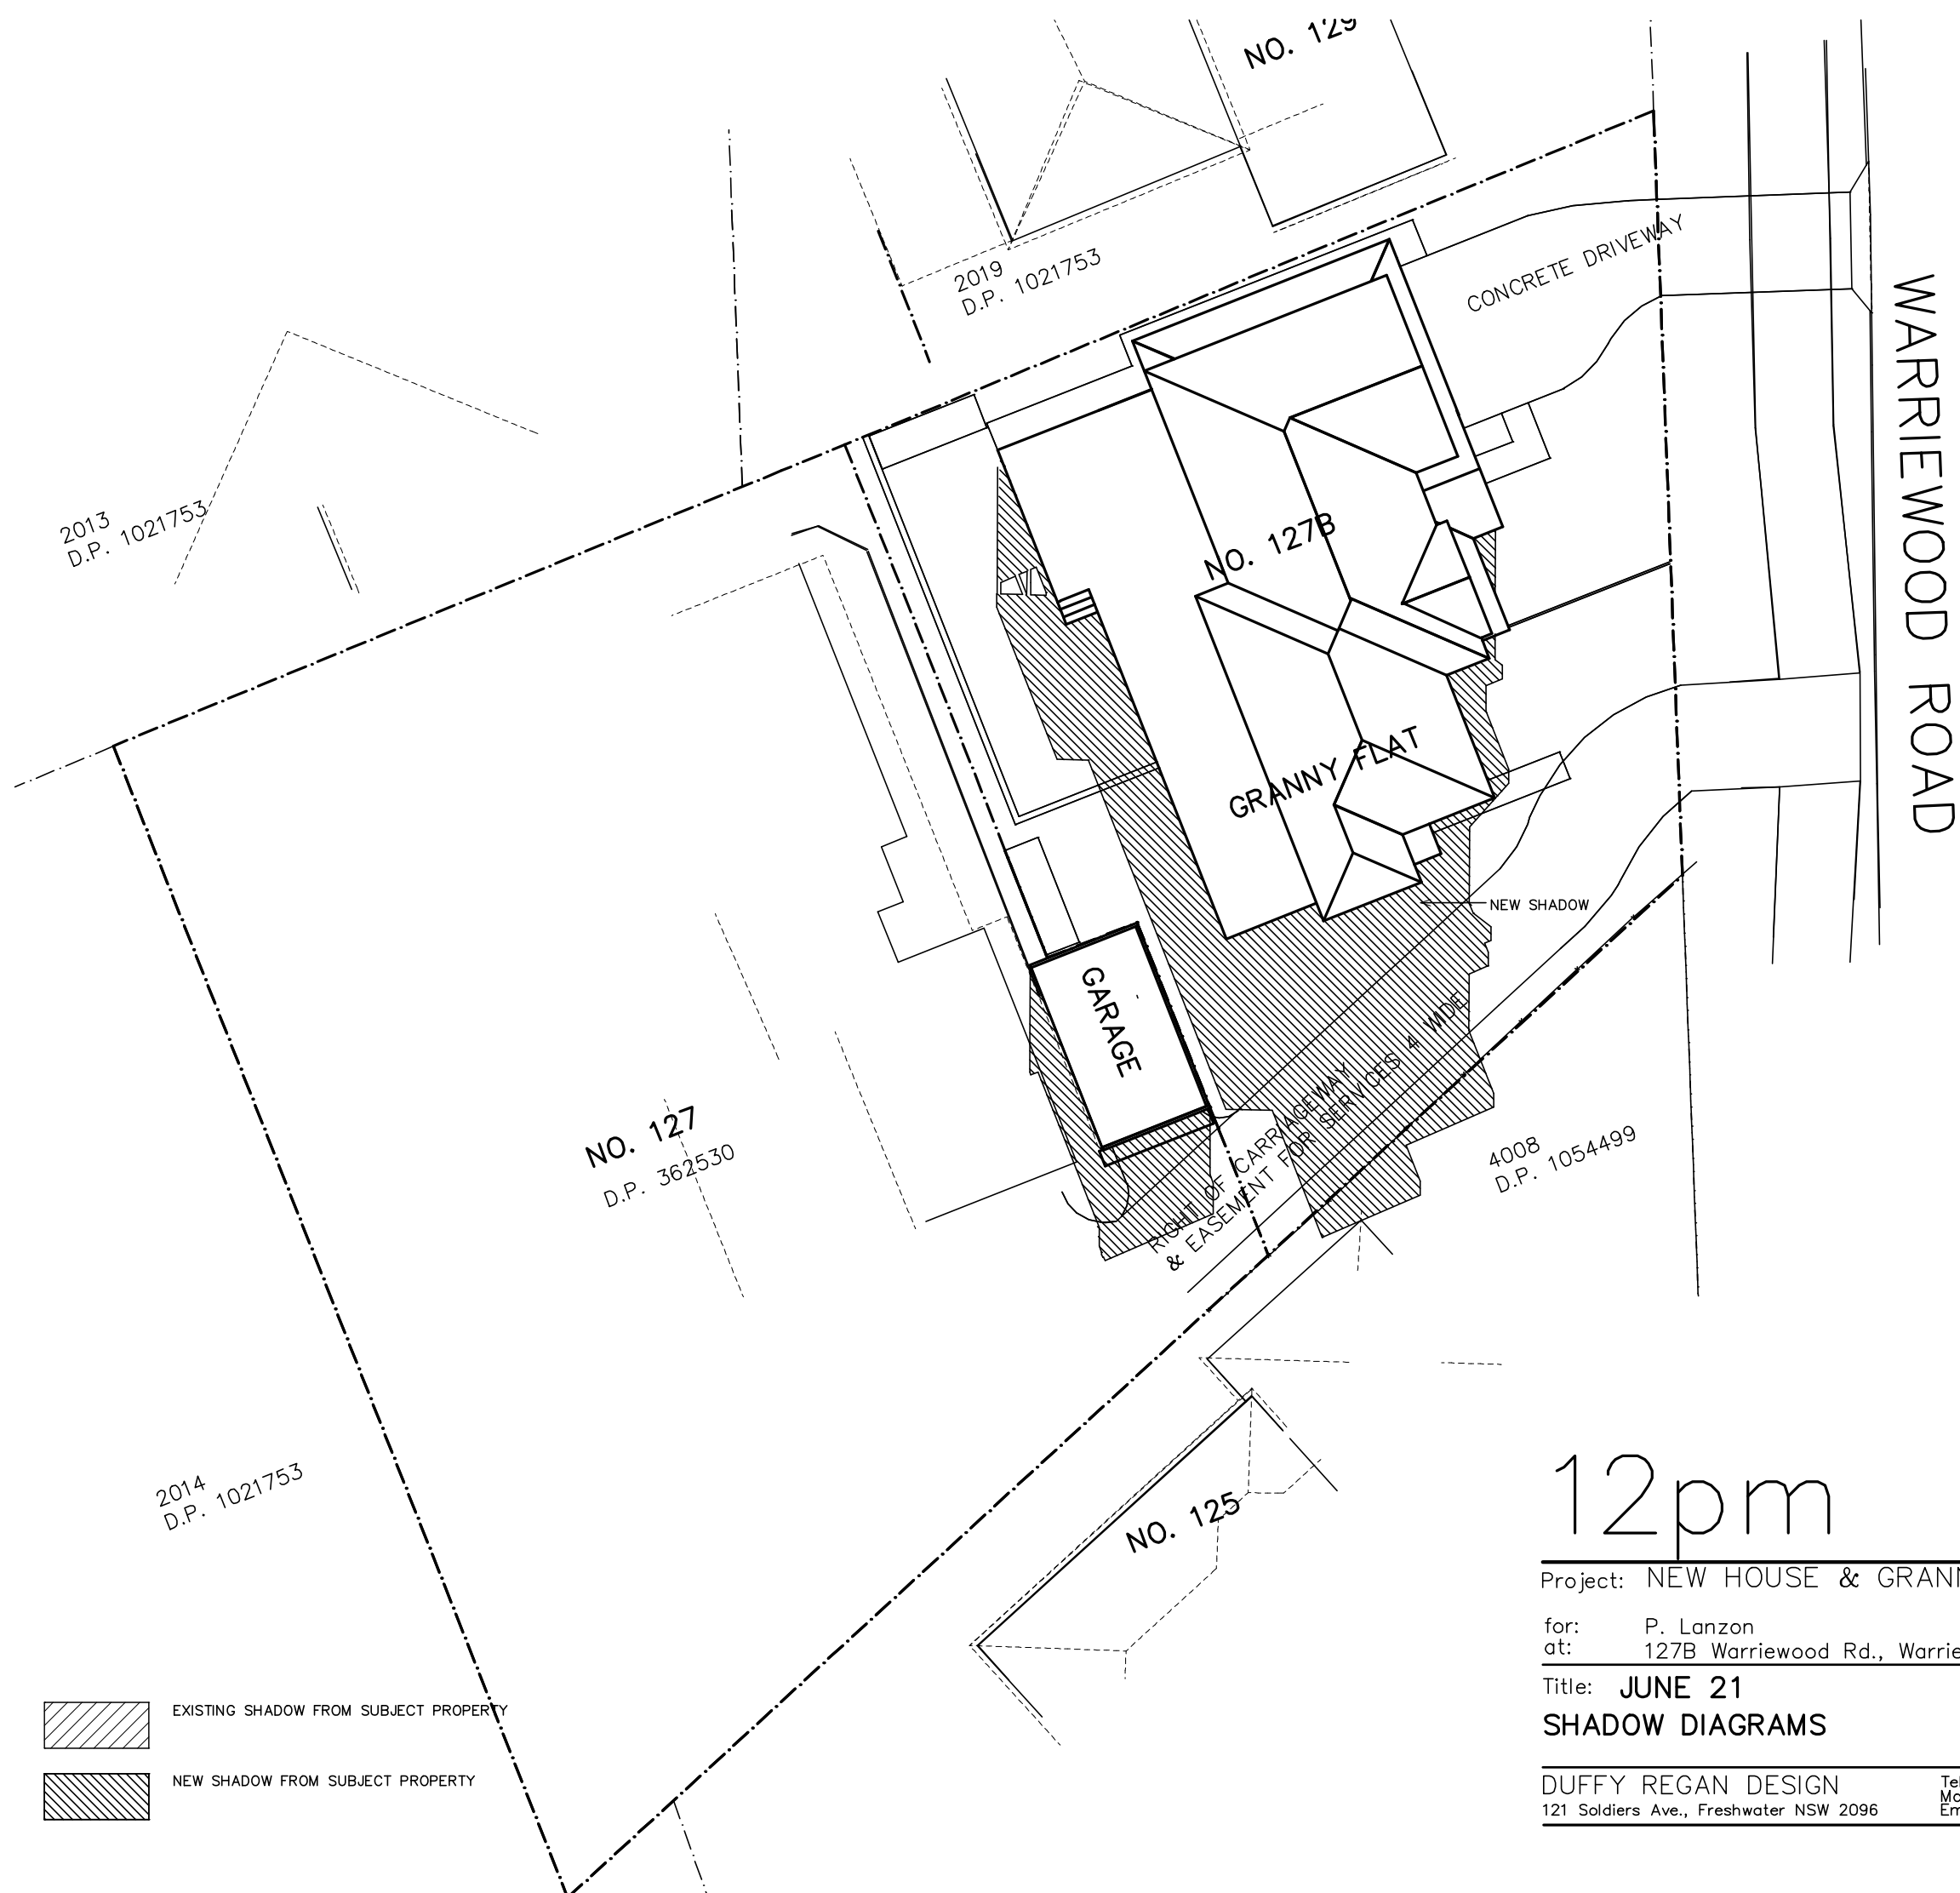

12pm

Project: NEW HOUSE & GRANNY FLAT

Job. No. 645/20

for: P. Lanzon  
at: 127B Warriewood Rd., Warriewood

Title: JUNE 21  
SHADOW DIAGRAMS


Scale: 1:200  
Date: JUNE 2020  
Drawn: D.R.



Revision:

DUFFY REGAN DESIGN  
121 Soldiers Ave., Freshwater NSW 2096

Tel. & Fax: (02) 9905 6009  
Mobile: 0416 037 847  
Email: dregandesign@gmail.com

Drawing No. DA-10

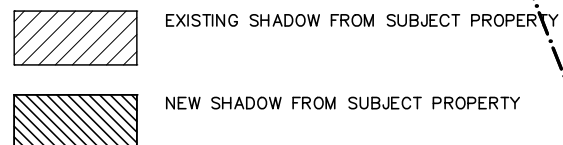

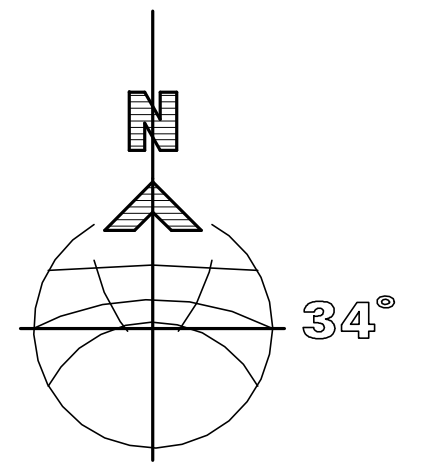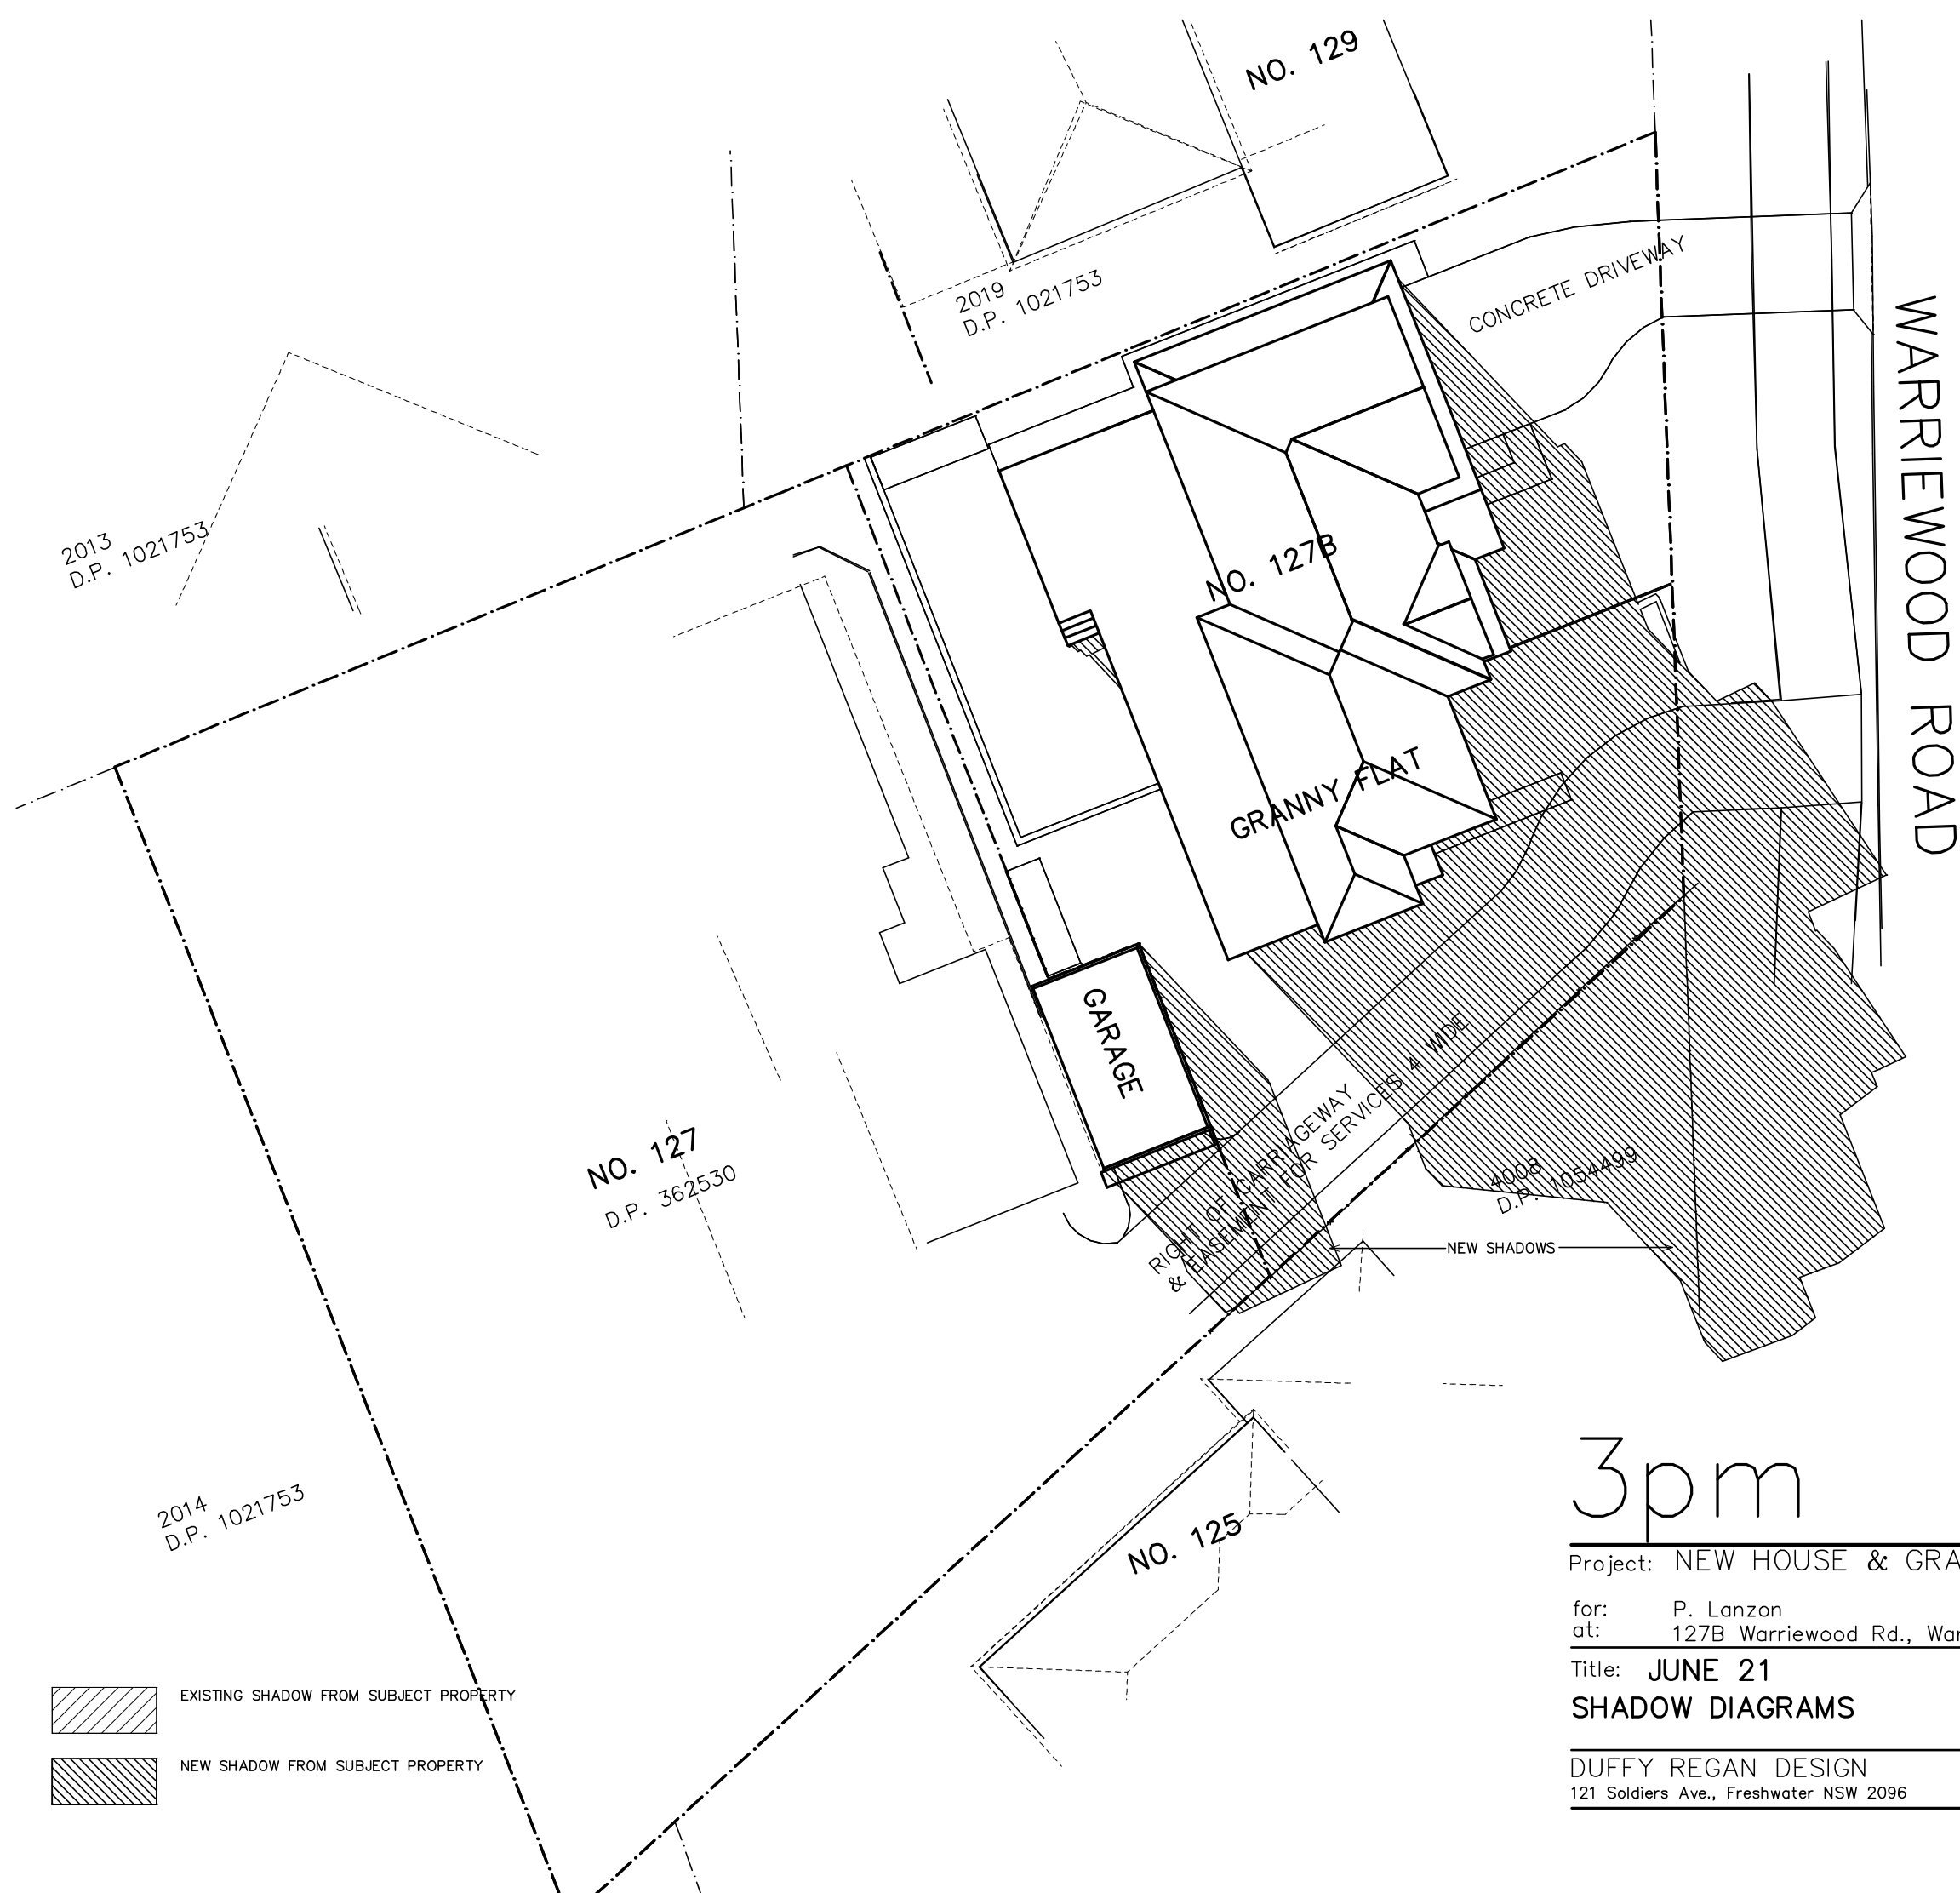

3pm

|                                                                                     |                                 |                   |
|-------------------------------------------------------------------------------------|---------------------------------|-------------------|
| Project: NEW HOUSE & GRANNY FLAT                                                    |                                 | Job. No. 645/20   |
| for:                                                                                | P. Lanzon                       |                   |
| at:                                                                                 | 127B Warriewood Rd., Warriewood |                   |
| Title: JUNE 21                                                                      |                                 | Scale: 1:200      |
| SHADOW DIAGRAMS                                                                     |                                 | Revision:         |
|                                                                                     |                                 | Date: JUNE 2020   |
|                                                                                     |                                 | Drawn: D.R.       |
| DUFFY REGAN DESIGN                                                                  |                                 | Drawing No. DA-11 |
| 121 Soldiers Ave., Freshwater NSW 2096                                              |                                 |                   |
| Tel. & Fax: (02) 9905 6009<br>Mobile: 0416 037 847<br>Email: dregandesign@gmail.com |                                 |                   |