
 northern beaches council

THIS PLAN IS TO BE READ IN CONJUNCTION WITH THE CONDITIONS OF DEVELOPMENT CONSENT

DA2020/0110

PREMISES UNIT 12 No 16-22 CROSS STREET BROOKVALE
EXISTING VACANT PREMISES TO BE USED AS A GYMNASIUM
Details prepared by Peter Formosa 0410 403442
19/12/2019 DWG No 22A SCALE 1-100

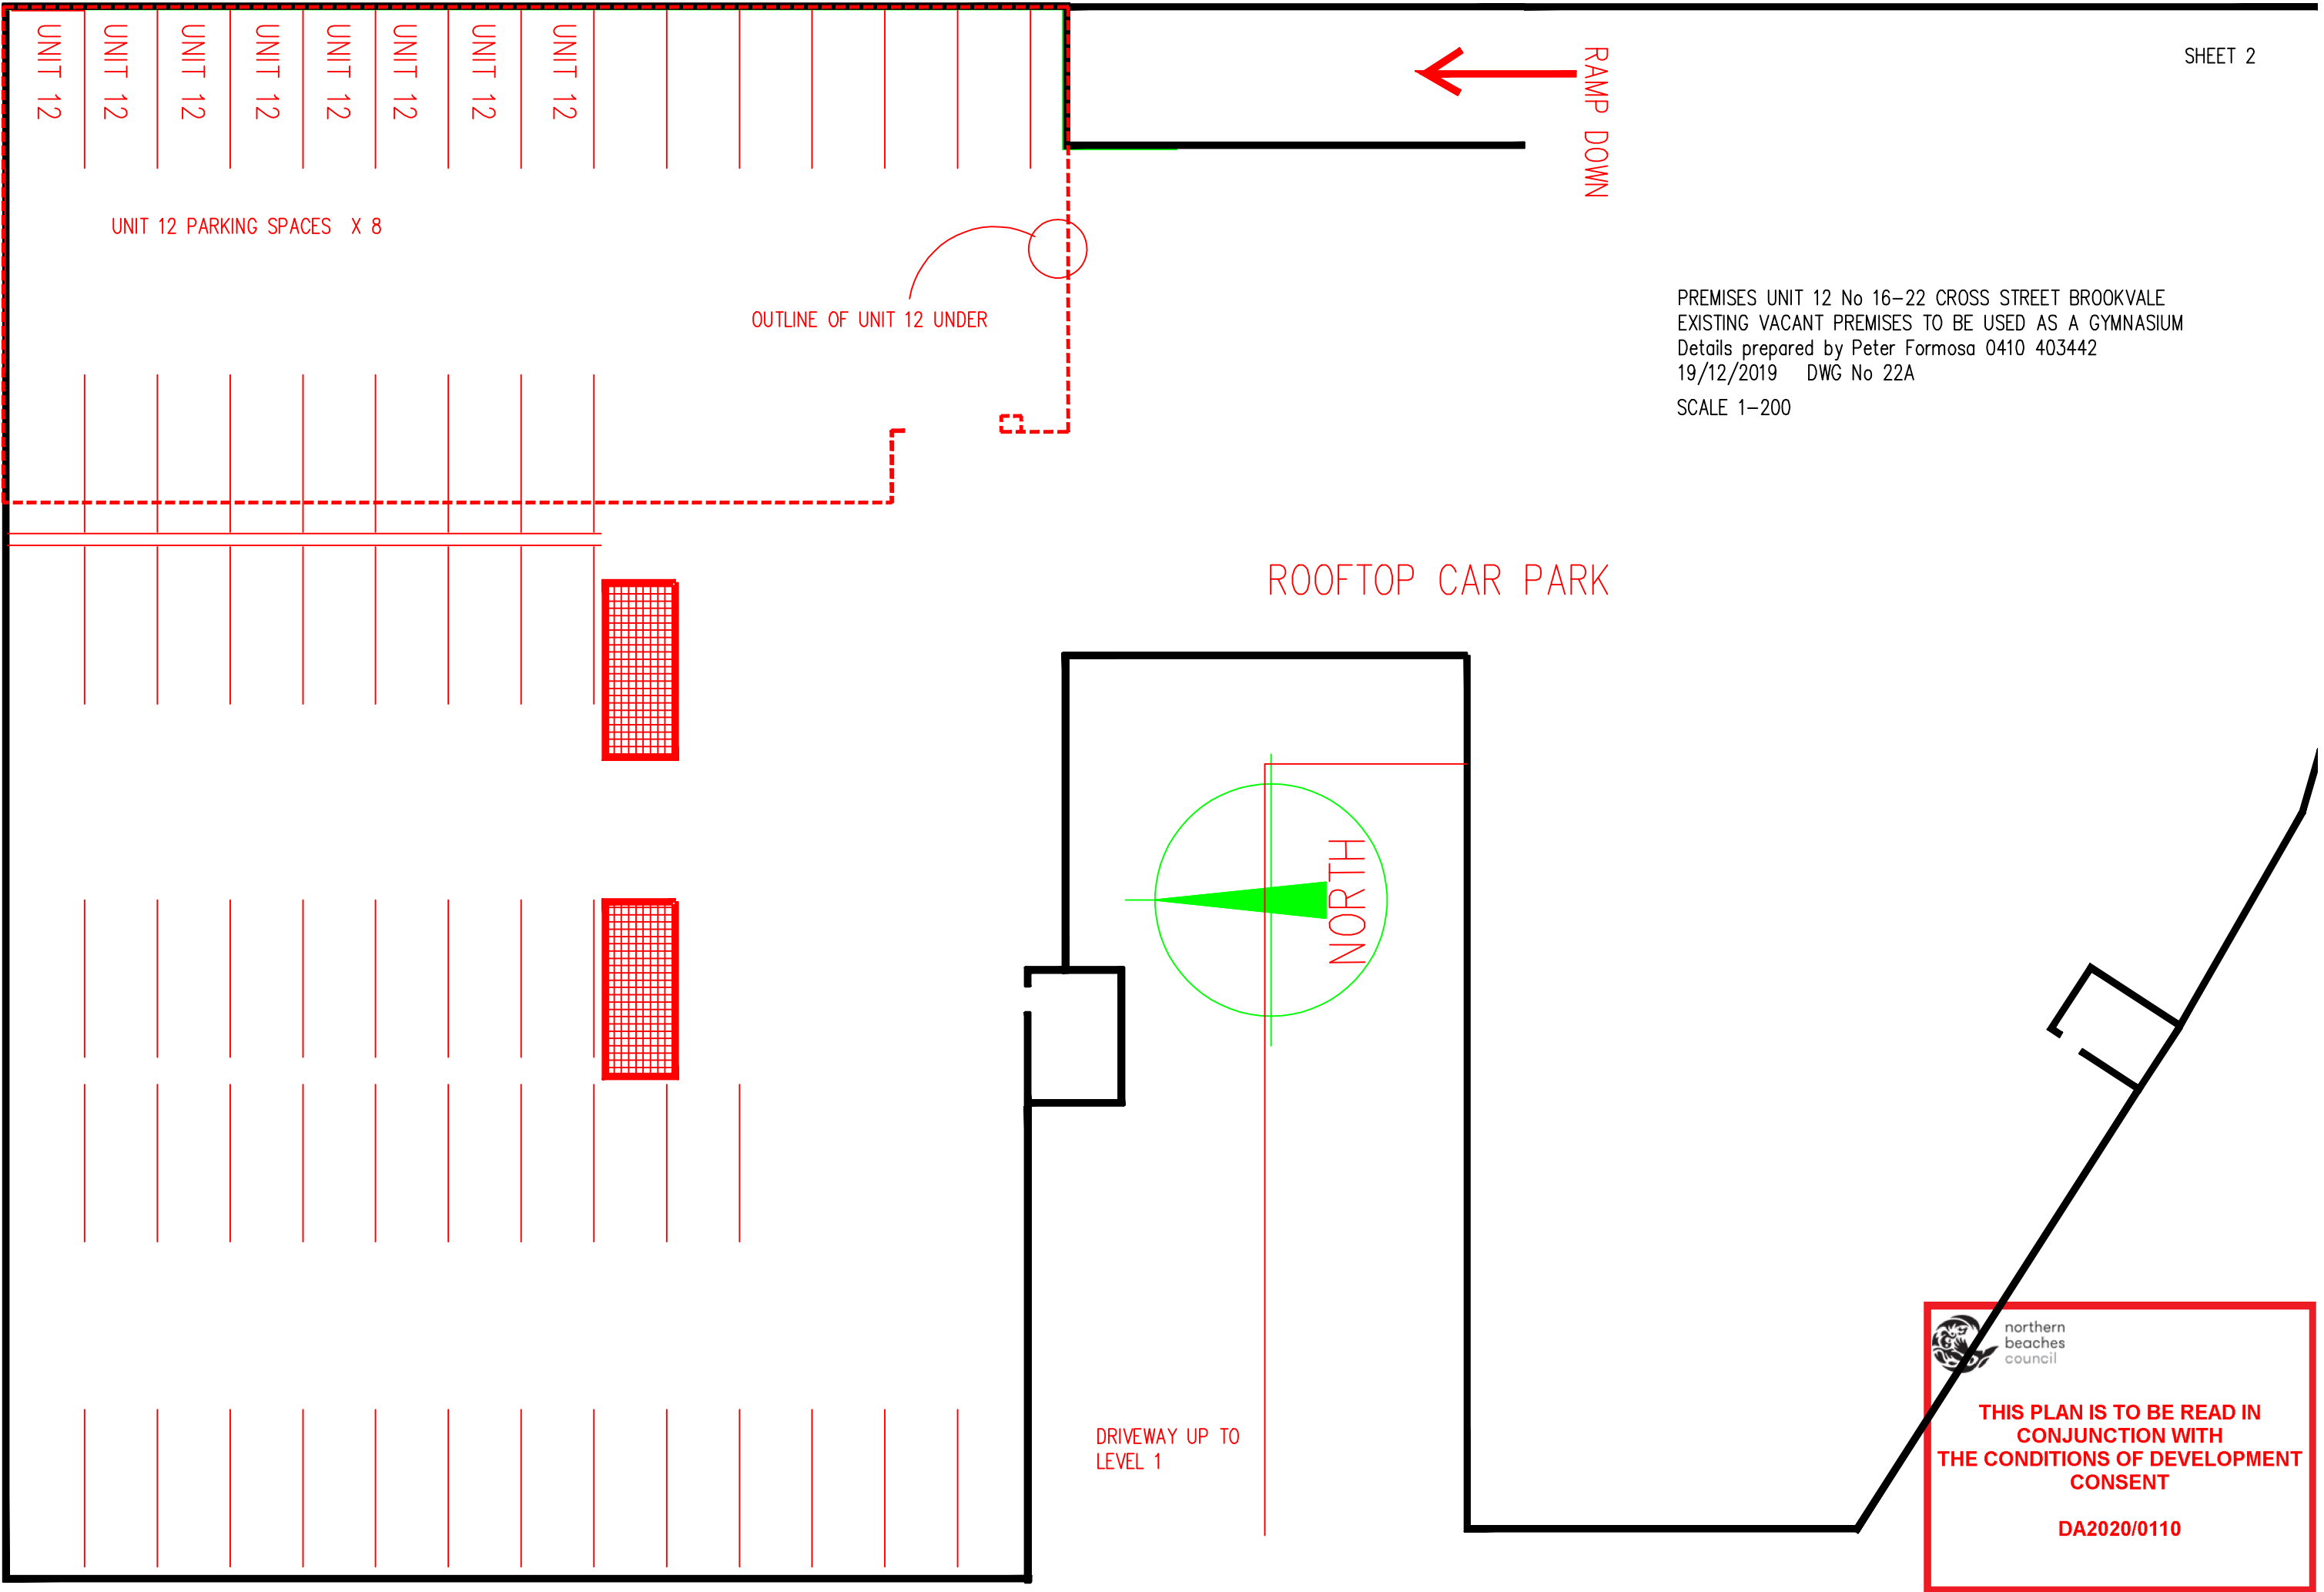

PREMISES UNIT 12 No 16-22 CROSS STREET BROOKVALE
EXISTING VACANT PREMISES TO BE USED AS A GYMNASIUM
Details prepared by Peter Formosa 0410 403442
19/12/2019 DWG No 22A
SCALE 1-200



northern
beaches
council

THIS PLAN IS TO BE READ IN
CONJUNCTION WITH
THE CONDITIONS OF DEVELOPMENT
CONSENT

DA2020/0110