


1 Shadowing June 21st 9.00am
1 : 200

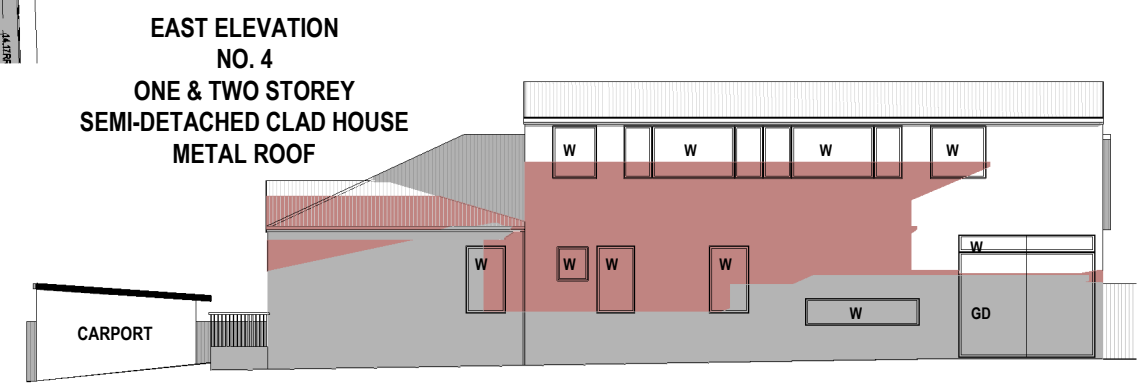

Cad Draft P/L

SHADOW ANALYSIS CONSULTANTS

ABN 27 083 288 153

PH: 9555 8545

SUITE 1, 505 BALMAIN ROAD,
LILYFIELD, NSW 2040


info@caddraftnsw.com.au

No.	Description	Date

SHADOW DIAGRAMS
No. 2 PACIFIC PARADE
MANLY

CLIENT: ANDREW & MELISSA TUDHOPE

Shadowing June 21st 9.00am			
Project number	21-11	A100	Scale 1 : 200
Date	08-02-22		
Drawn by	KP		
Checked by	JD		

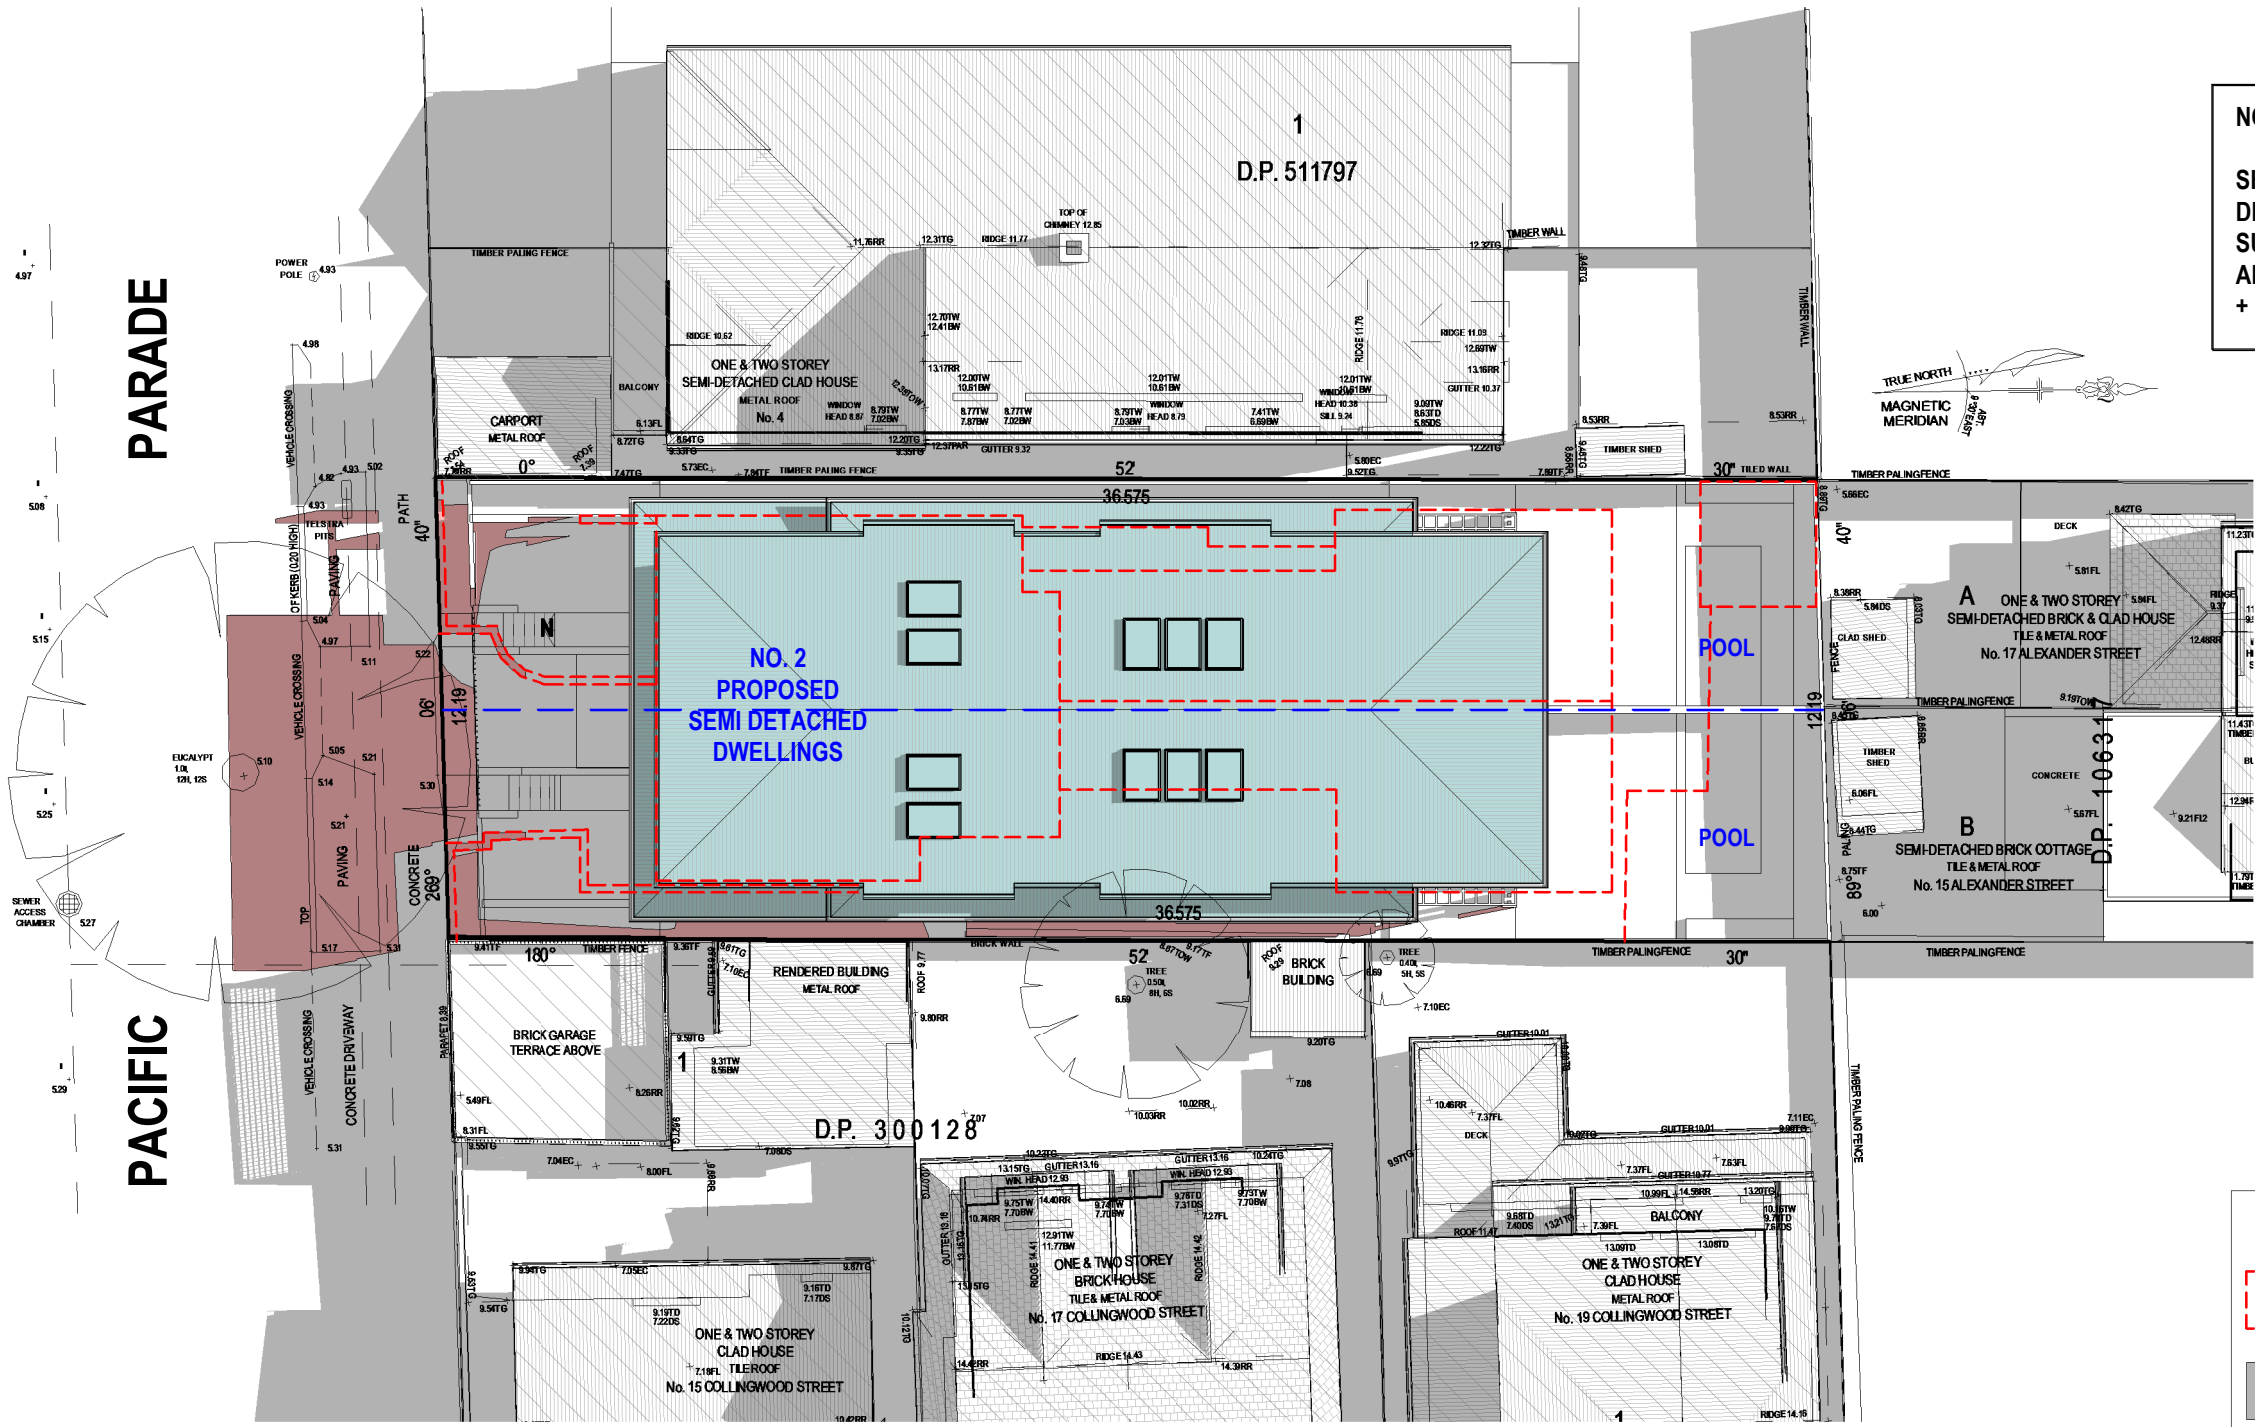

NOTE:
SHADOWS SHOWN HAVE BEEN COMPILED FROM
DETAIL & LEVEL SURVEY BY BEE & LETHBRIDGE
SURVEYORS JOB NO. 211618 DATED 11/10/2021 &
ARCHITECTURAL PLANS SUPPLIED BY DU PLESSIS
+ DU PLESSIS ARCHITECTS ISSUE E.1 DATED 02.02.22

LEGEND:

- DENOTES OUTLINE OF EXISTING STRUCTURES TO BE DEMOLISHED
- DENOTES AREA OF EXISTING & SURROUNDING BUILDING SHADOW
- DENOTES AREA OF PROPOSED SEMI-DETACHED DWELLINGS
- DENOTES AREA OF PROPOSED ADDITIONAL BUILDING SHADOW

1 Shadowing June 21st 12.00pm
1 : 200

Cad Draft P/L

ABN 27 083 288 153

SUITE 1, 505 BALMAIN ROAD,
LILYFIELD, NSW 2040

SHADOW ANALYSIS CONSULTANTS

PH: 9555 8545

info@caddraftnsw.com.au

No.	Description	Date

SHADOW DIAGRAMS
No. 2 PACIFIC PARADE
MANLY


CLIENT: ANDREW & MELISSA TUDHOPE

Shadowing June 21st 12.00pm

Project number	21-11	A101
Date	08-02-22	
Drawn by	KP	
Checked by	JD	
Scale		1 : 200

PARADE

PACIFIC

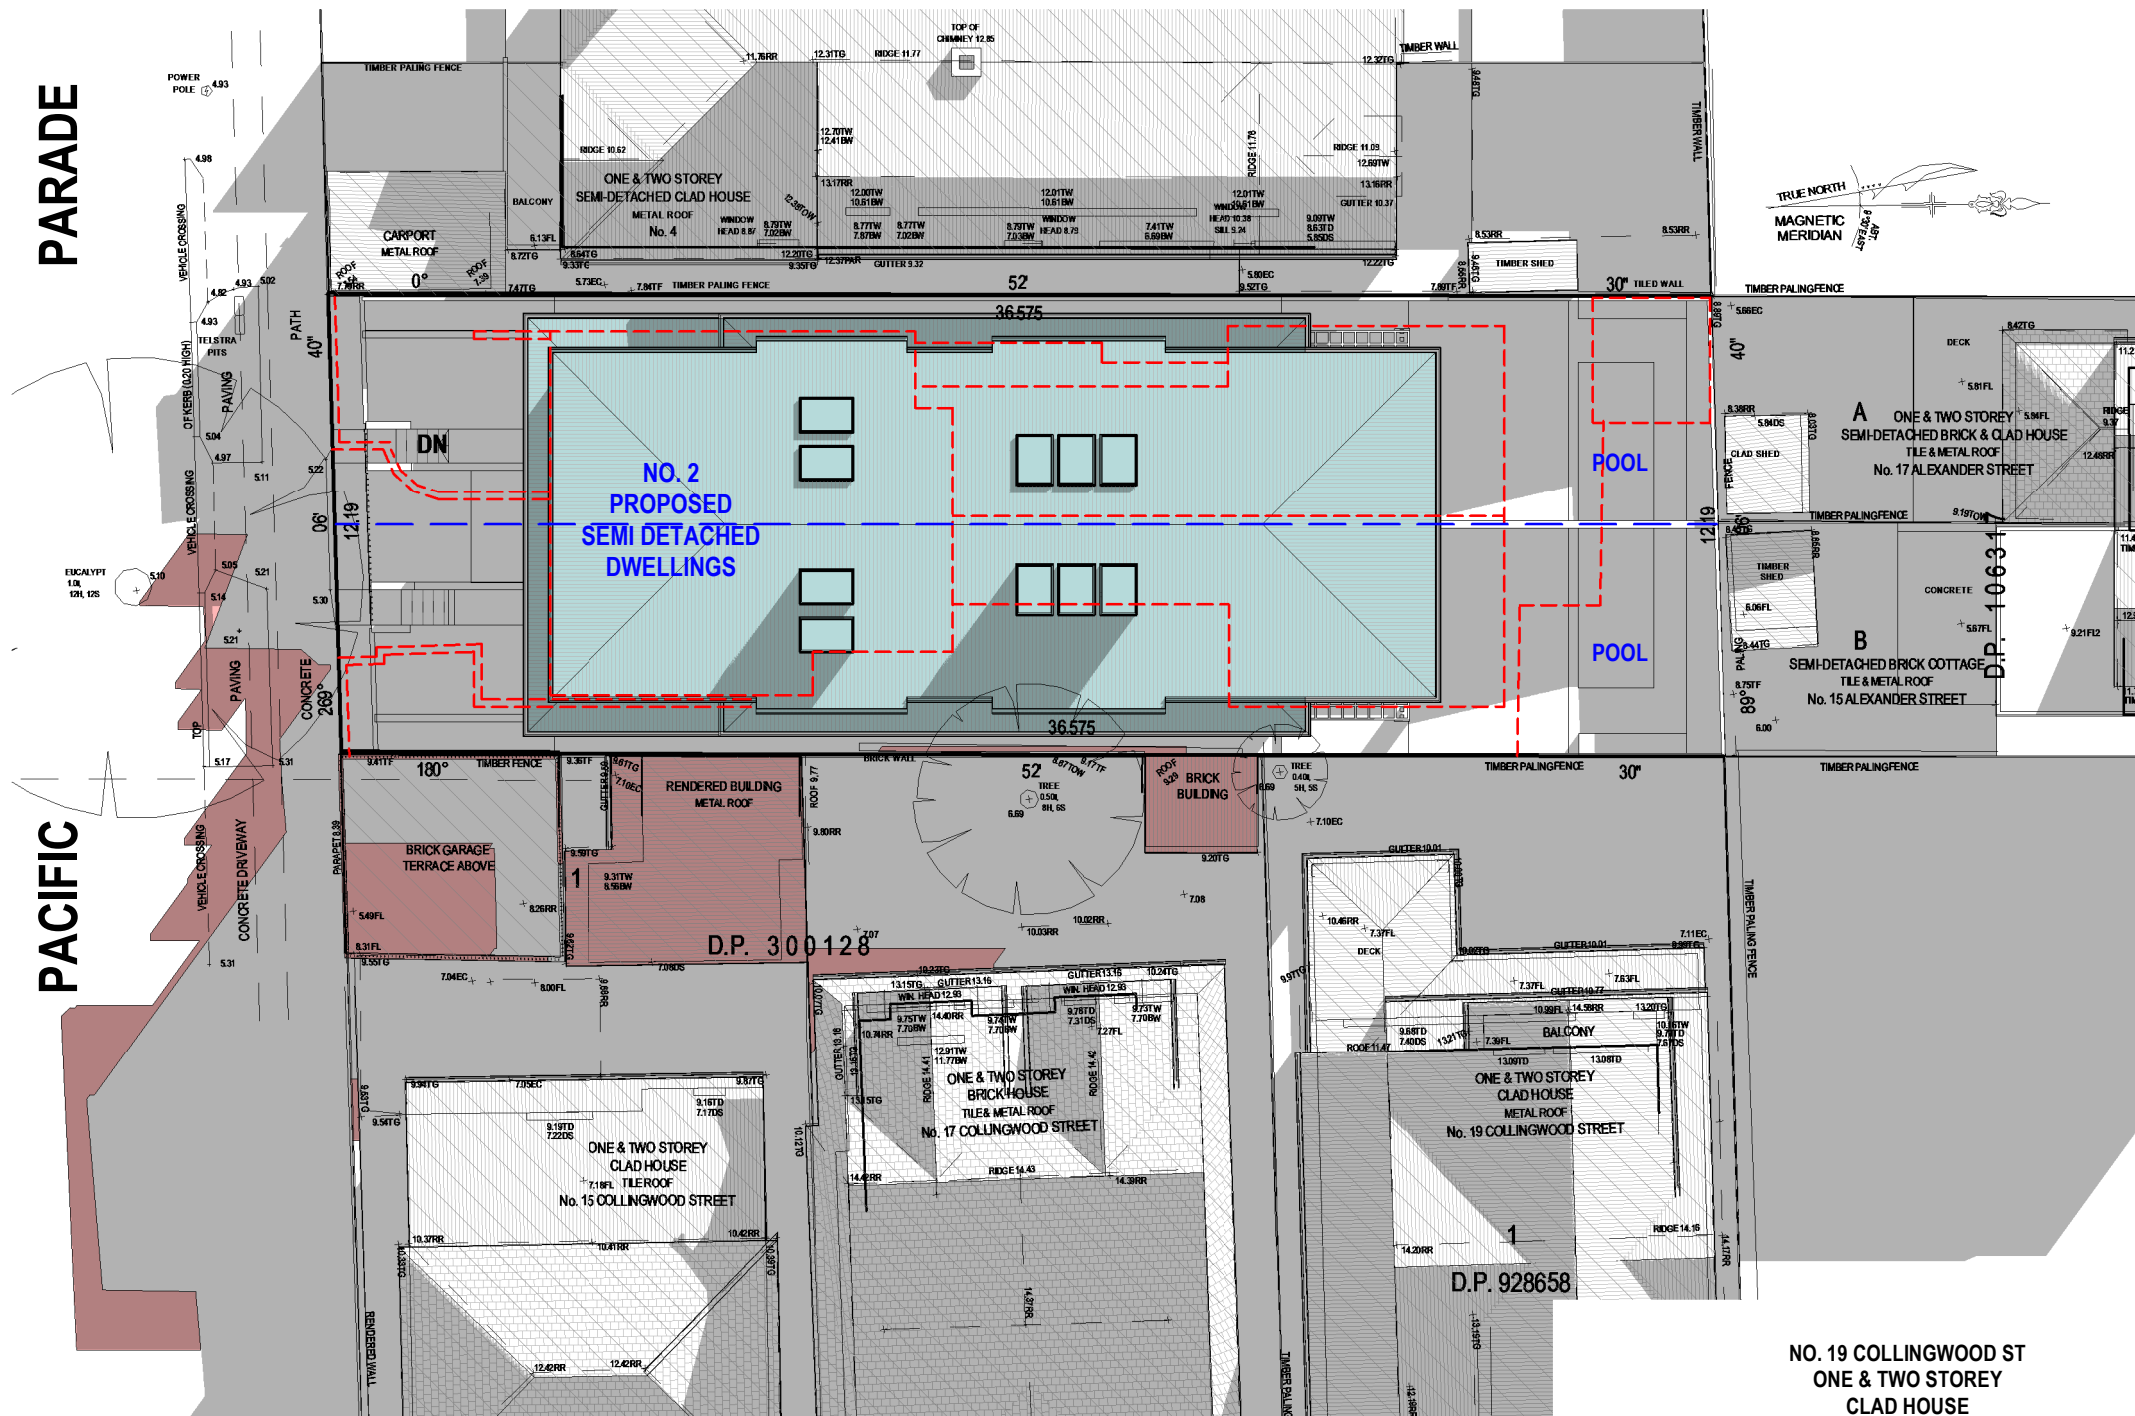

LEGEND:

- DENOTES OUTLINE OF EXISTING STRUCTURES TO BE DEMOLISHED
- DENOTES AREA OF EXISTING & SURROUNDING BUILDING SHADOW
- DENOTES AREA OF PROPOSED SEMI-DETACHED DWELLINGS
- DENOTES AREA OF PROPOSED ADDITIONAL BUILDING SHADOW

NOTE:


SHADOWS SHOWN HAVE BEEN COMPILED FROM
DETAIL & LEVEL SURVEY BY BEE & LETHBRIDGE
SURVEYORS JOB NO. 211618 DATED 11/10/2021 &
ARCHITECTURAL PLANS SUPPLIED BY DU PLESSIS
+ DU PLESSIS ARCHITECTS ISSUE E.1 DATED 02.02.22

1


Shadowing June 21st 3.00pm

1 : 200


NO. 19 COLLINGWOOD ST
ONE & TWO STOREY
CLAD HOUSE
METAL ROOF

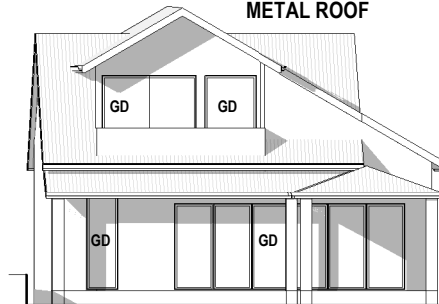

NO. 17 COLLINGWOOD ST
ONE & TWO STOREY
BRICK HOUSE
TILE & METAL ROOF

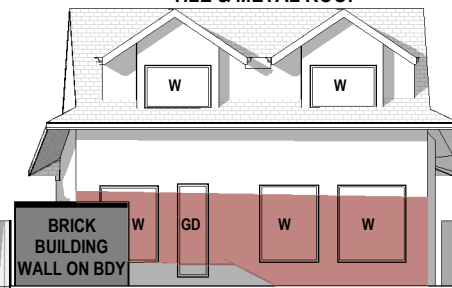

NO. 15 COLLINGWOOD ST
ONE & TWO STOREY
CLAD HOUSE
TILE ROOF

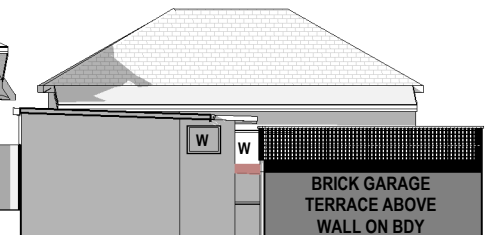

Cad Draft P/L

SHADOW ANALYSIS CONSULTANTS

ABN 27 083 288 153

PH: 9555 8545

SUITE 1, 505 BALMAIN ROAD,
LILYFIELD, NSW 2040

info@caddraftnsw.com.au

No.	Description	Date

SHADOW DIAGRAMS
No. 2 PACIFIC PARADE
MANLY

CLIENT: ANDREW & MELISSA TUDHOPE

Shadowing June 21st 3.00pm

Project number	21-11	A102
Date	08-02-22	
Drawn by	KP	
Checked by	JD	
Scale		1 : 200