



/

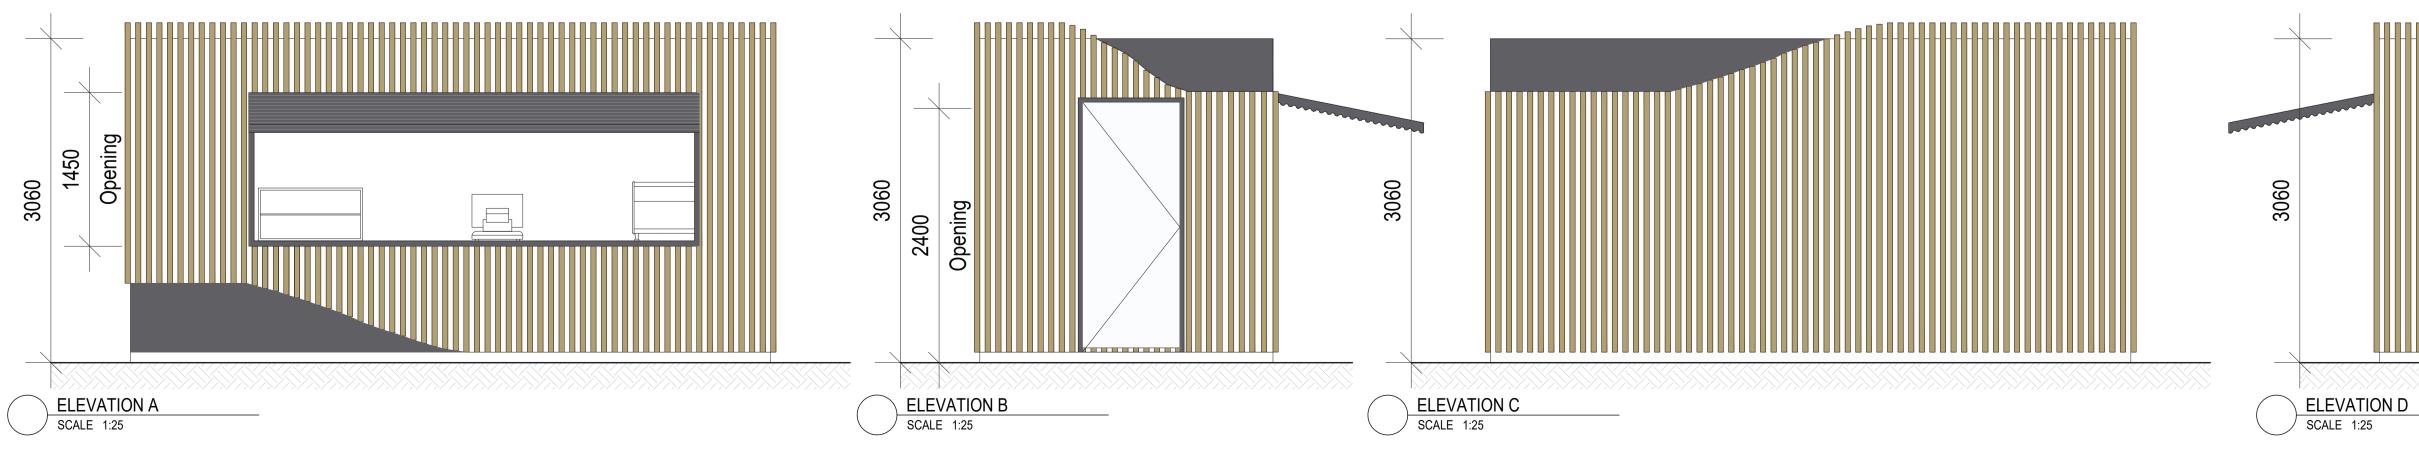

|--|

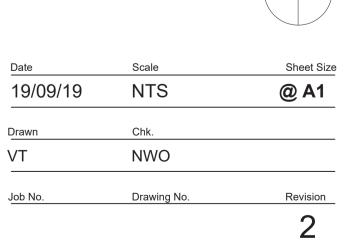

MERITON

Level 11, Meriton Tower 528 Kent St, Sydney 2000 T: +612 9287 2888 F: +612 9287 2777

Drawing Name	
NOTIFICATION	
PLAN	

Project DEE WHY TOWN CENTRE KIOSK

Proposed Kiosks



Nominated Architects: Neil Warner-O`Connell. Reg. 10405

DEVELOPMENT APPLICATION

THIS DRAWING IS THE EXCLUSIVE PROPERTY OF MERITON GROUP PTY. LTD. & THE REPRODUCTION OF ANY PART WITHOUT THE PRIOR WRITTEN CONSENT OF MERITON GROUP PTY. LTD. IS A VIOLATION OF APPLICABLE LAWS. IN NO EVENT SHALL MERITON GROUP PTY. LTD. BE HELD LIABLE FOR SPECIAL COLLATERAL, INCIDENTAL OR CONSEQUENTIAL LIABILITY IN CONNECTION WITH THE USE OF THIS DIGITAL DATA ONCE RELEASED FROM THE MERITON GROUP PTY. LTD. OFFICES. THIS DRAWING IS TO BE READ & UNDERSTOOD IN CONJUNCTION WITH THE STRUCTURAL, MECHANICAL, ELECTRICAL & / OR ANY OTHER CONSULTANTS DOCUMENTATION AS MAY BE APPLICABLE TO THE PROJECT PRIOR TO THE START OF ANY WORKS AND FOR ITS DURATION.

Revision

DA issue

Date

April 2019

Rev

By Chk.

VT NWO

Existing Site

Legend