

BY NANNA LESIUK m:0405128186 e:nannalesiuk@housedarchitects.com

LOT 1 DP 1086858 living in landscapes of cliffs, caves + sea Design: Stephen Lesiuk

Check all dimensions on site prior to construction. Work to figured dimensions only

Do not scale from drawings.

Do not scale from Javanings.


Report any descrepancies to HOUSED for a decision before proceeding with work.

This drawing is copyright and is the property of HOUSED and must not be used without authorisation.

Nominated Architect Nanna Lesiuk, 10732

drawing: DA02 ENTRY LEVEL	date: 11/6/2024	
status : DEVELOPMENT APPLICATION	scale: 1:100	(



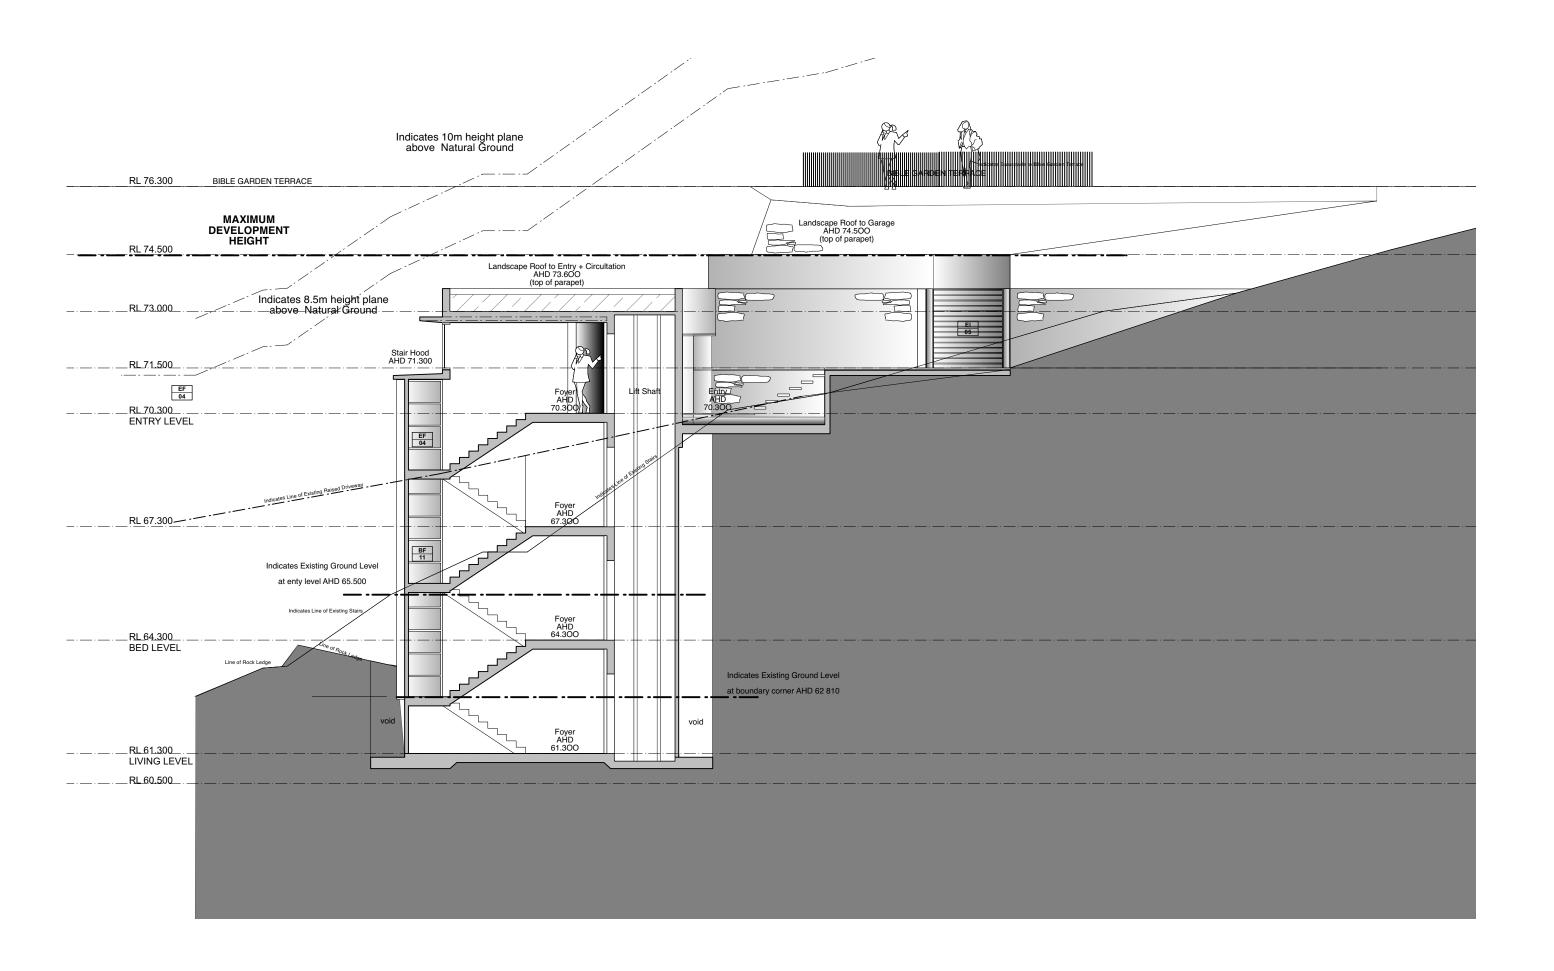



project:
6 MITCHELL ROAD PALM BEACH LOT 1 DP 1086858 living in landscapes of cliffs, caves + sea Design: Stephen Lesiuk

 $NOTE: All \ work \ to \ be \ in \ accordance \ with \ Australian \ Standards, The \ Building \ Code \ of \ Australia, other$ relevant codes, and with Manufacturers' recommendations and instructions

Check all dimensions on site prior to construction. Work to figured dimensions only.

Do not scale from drawings.

Report any descrepancies to HOUSED for a decision before proceeding with work.

This drawing is copyright and is the property of HOUSED and must not be used without authorisation.

Nominated Architect Nanna Lesiuk, 10732

drawing: DA13 SECTION AA - CIRCULATION	date : 11/6/2024	
status: DEVELOPMENT APPLICATION	scale: 1:100	0 scale

