


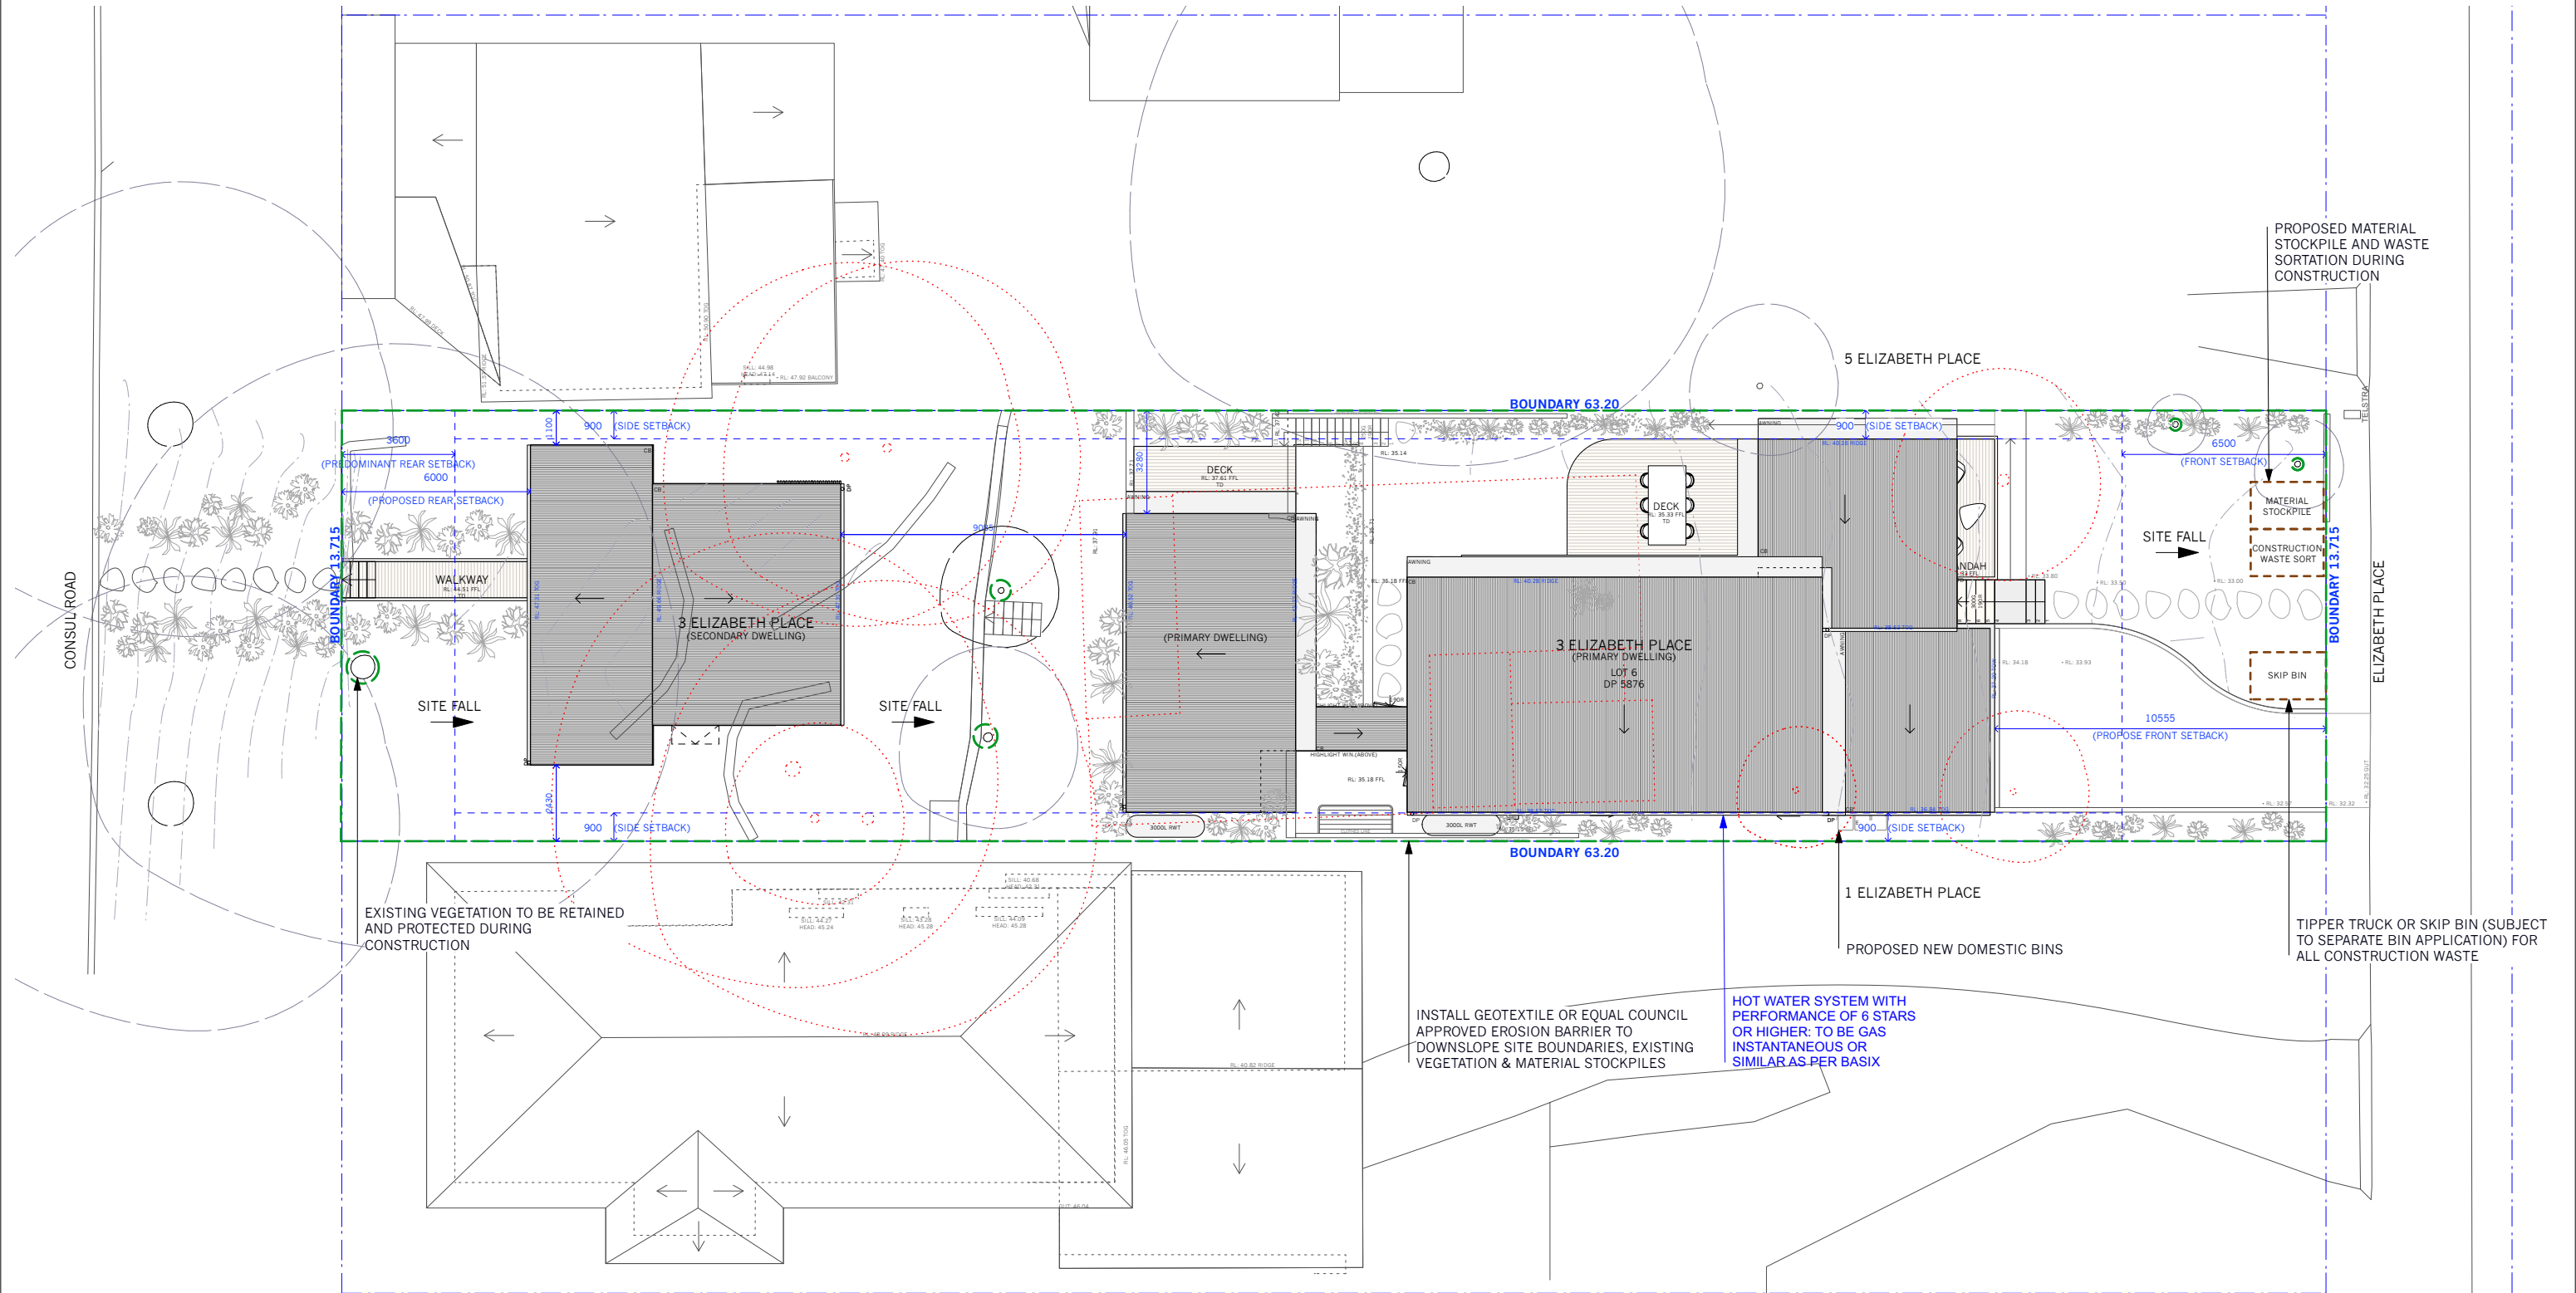

DEVELOPMENT APPLICATION ONLY

NOTES:
DO NOT SCALE OFF DRAWINGS. USE DIMENSIONS.
A SURVEY IS REQUIRED TO ENSURE CORRECT
RELATIONSHIP TO SITE BOUNDARIES.

A	2/12/22	DEVELOPMENT APPLICATION
ISSUE	DATE	REVISION
© APA 2022		



Adriano Pupilli Architects
W: www.adrianopupilli.com.au T: +61(2) 9114 6300

BArch (Hons1) | BScArch | NSWAB 8186 | AIA A+ 46159
E: info@adrianopupilli.com.au P: PO Box 770 Manly NSW 2095



PROJECT New Residence 3 Elizabeth Place, Brookvale			PROJECT # ELI
CLIENT Kathie Pisto	DATE #	2/12/22	DWG #
	SCALE @ A3	1:200	024
	DRAWN	AS	
DWG Proposed Soil, Water, Waste Management Plan	CHKD	MR	REVISION A