
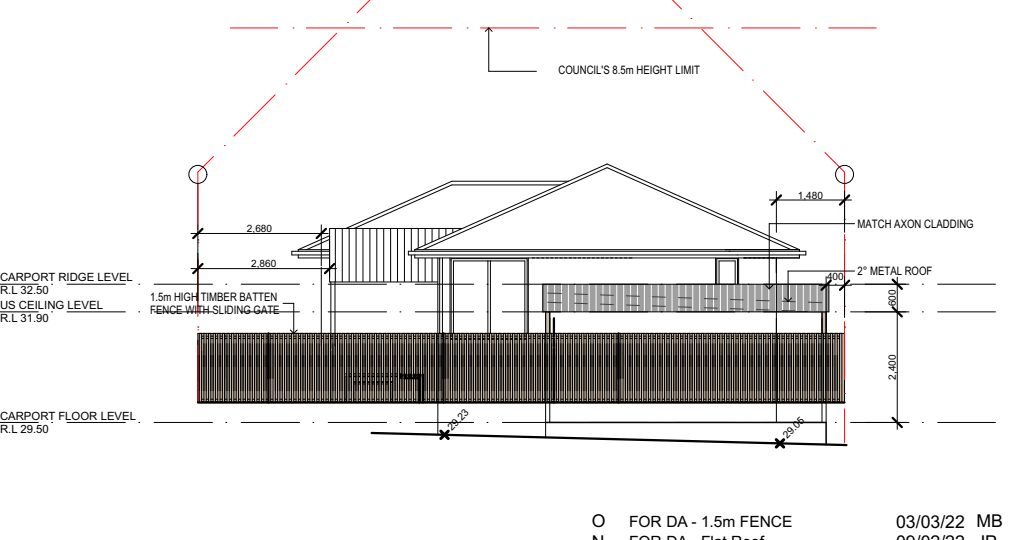
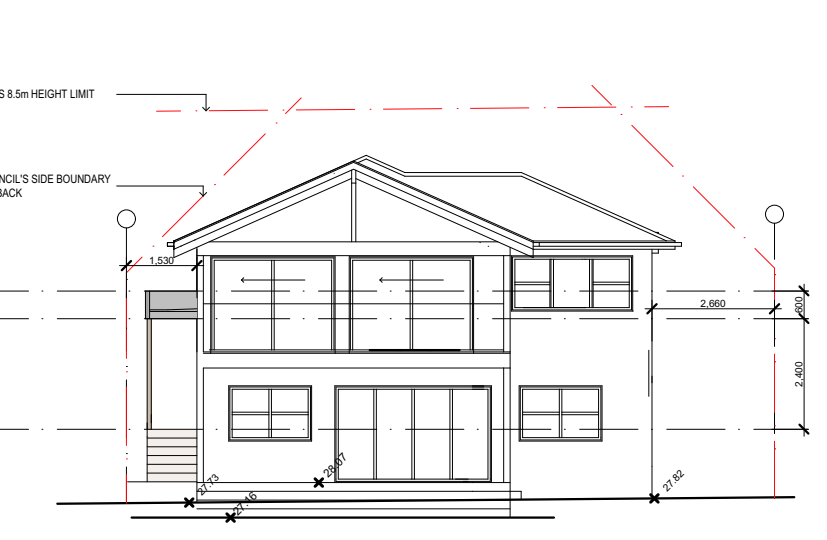
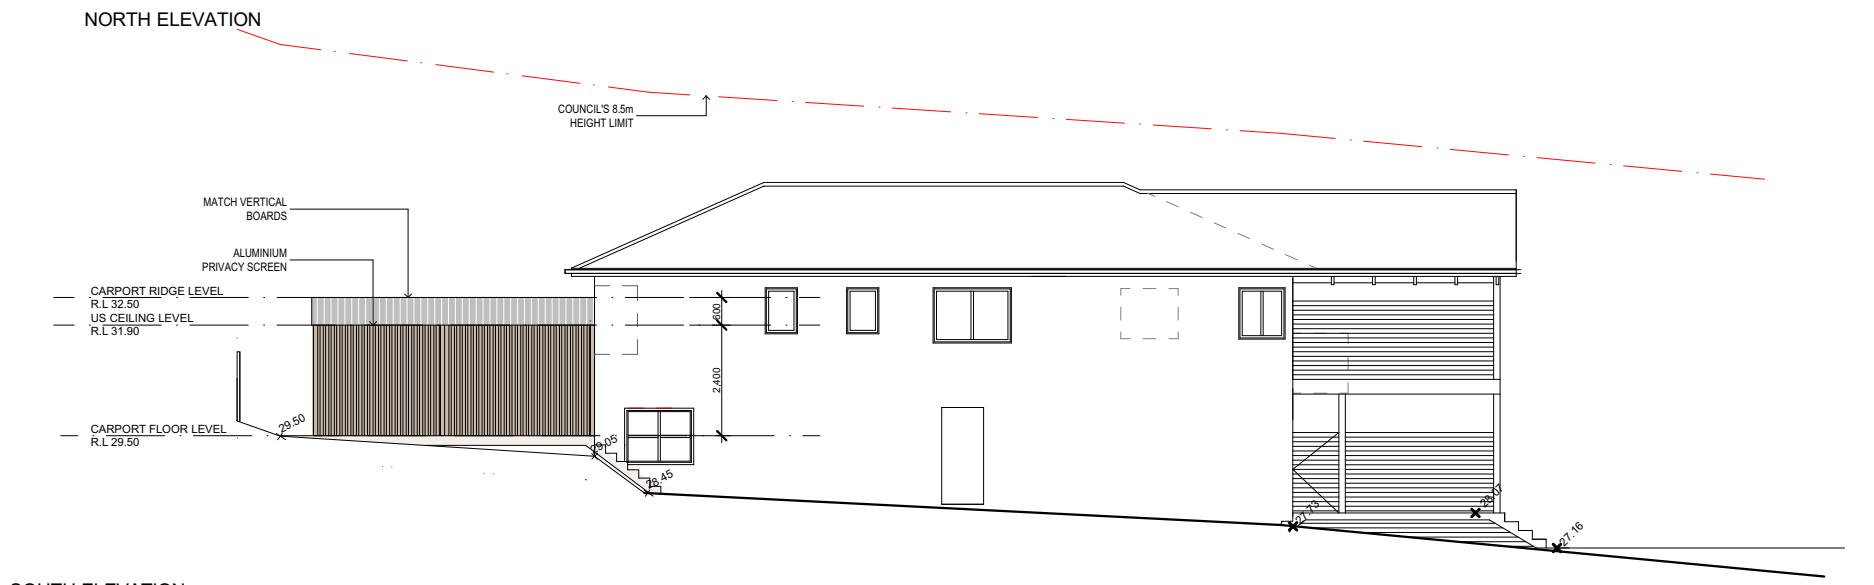
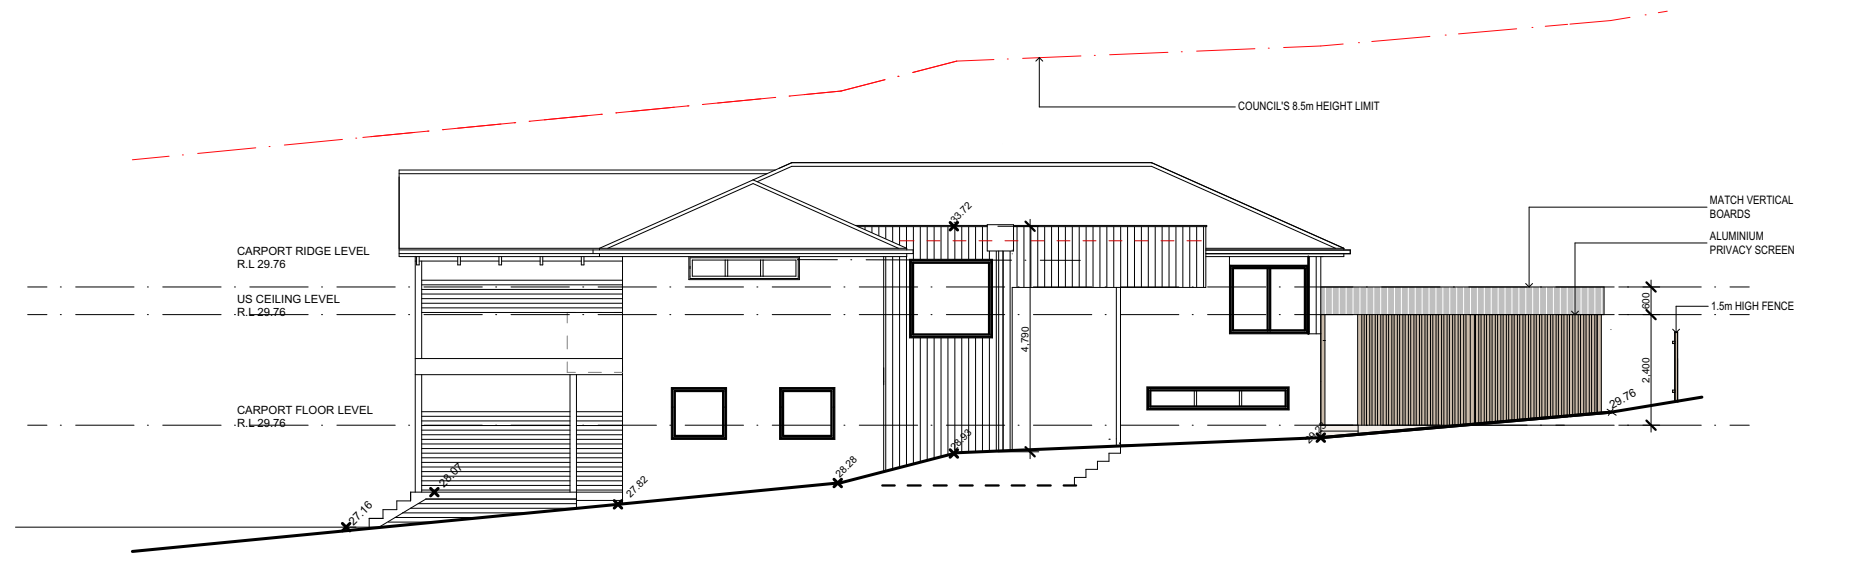


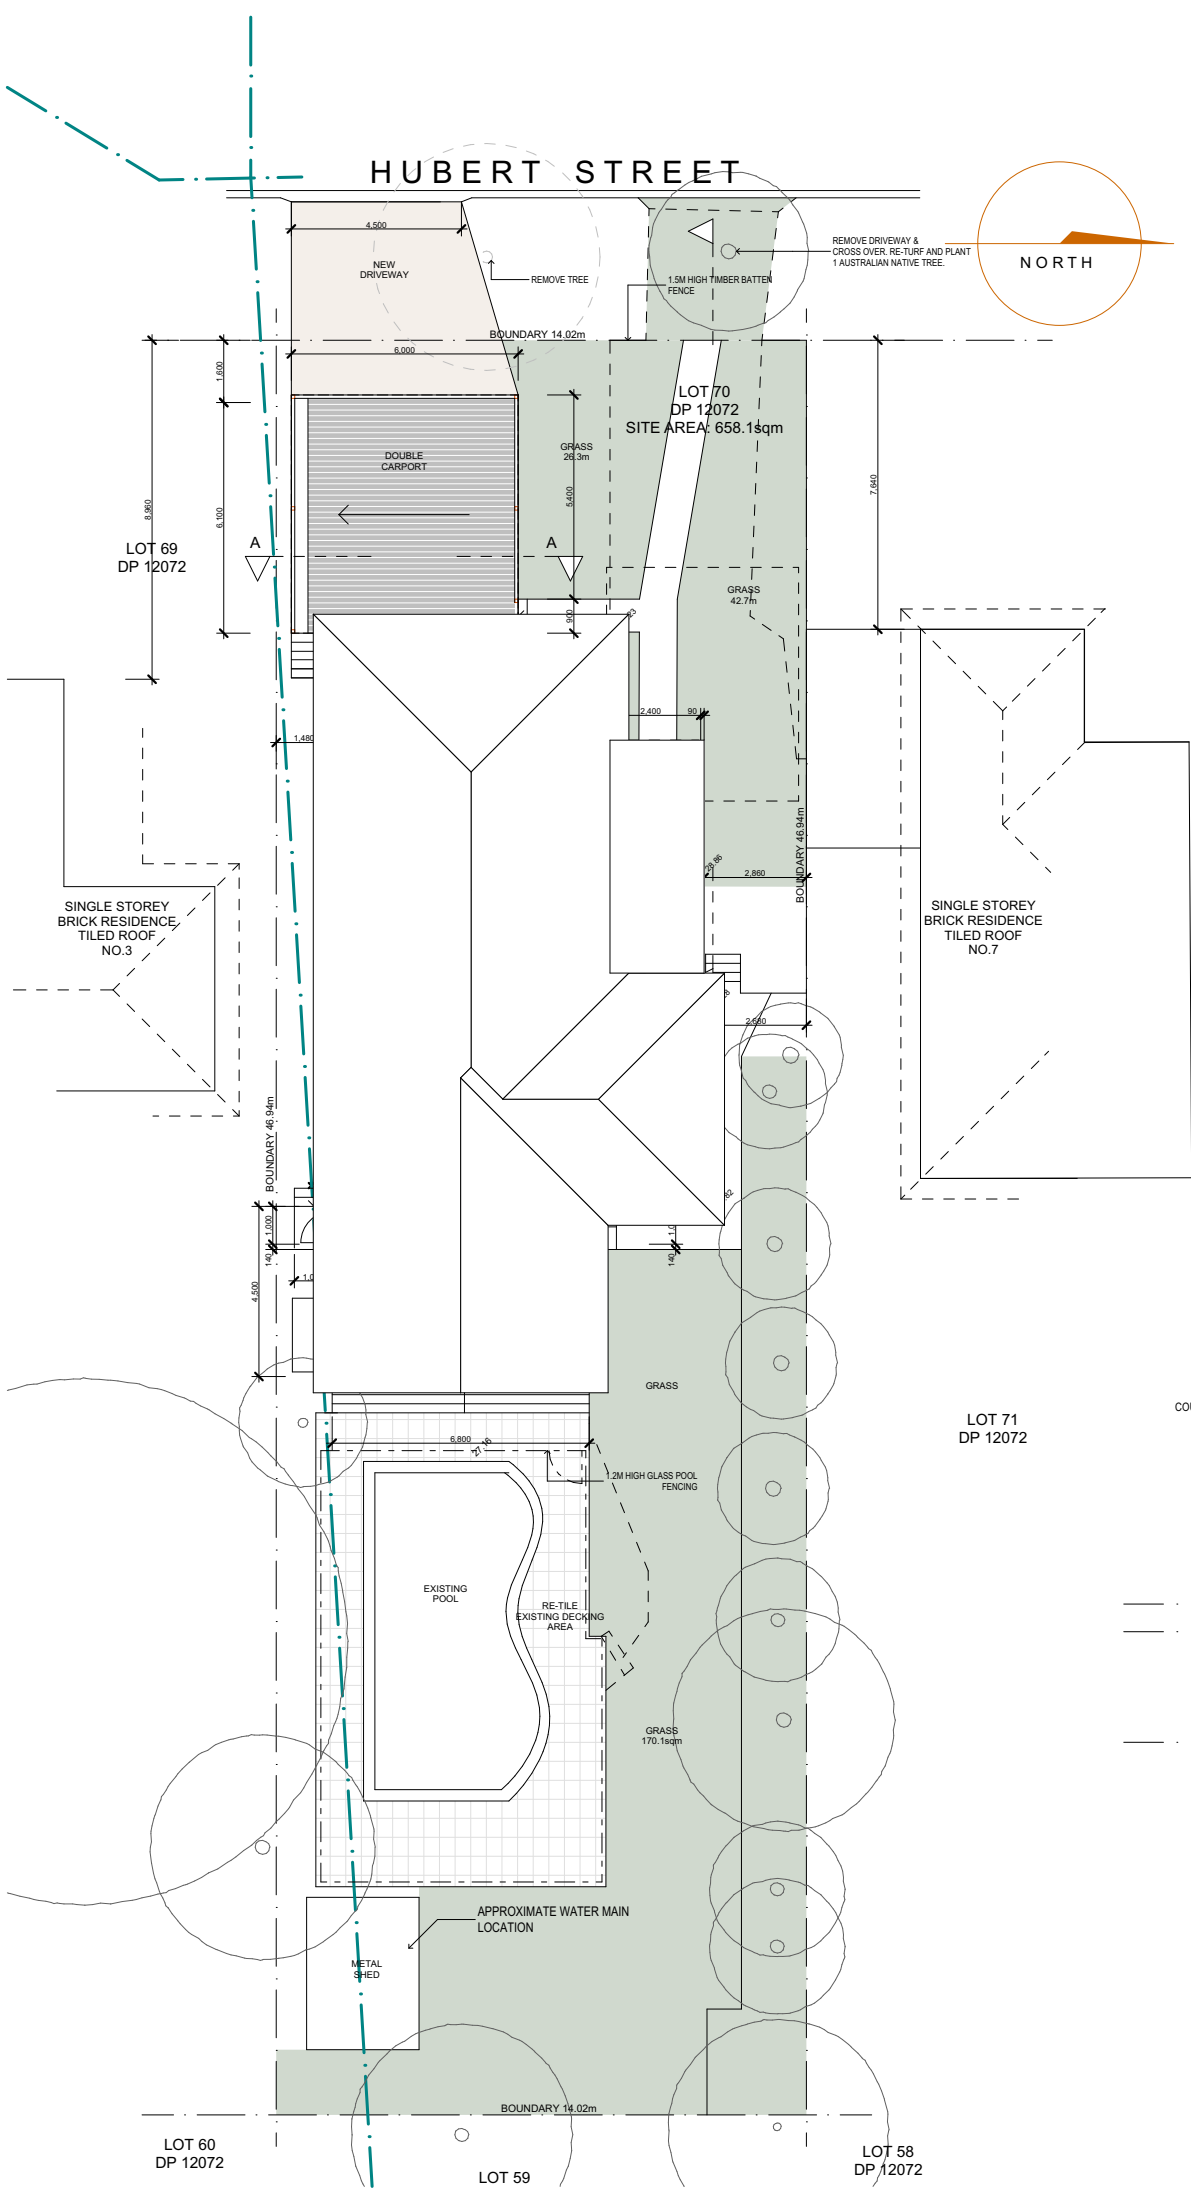

O	FOR DA - 1.5m FENCE	03/03/22	MB
N	FOR DA - Flat Roof	09/02/22	JP
M	FOR DA	27/01/22	JP
L	FOR CC	12/01/21	MB
K	DA APPROVED DECK INCLUDED	23/12/21	MB
J	For CDC- FINAL.	24/11/21	MB
I	FOR COUNCIL	28/10/21	MB
NO.	REVISION	DATE	BY

Project.
First Floor Addition at:
5 Hurbert St, Freshwater

bettswwhite Pty Ltd
ABN: 77 628 074 117

www.bettswwhite.com
marcus@bettswwhite.com

CLIENTS Troy Taylor

TITLE: DA PLANS **PAGE NO.** / 5

DRAWING NO. 2203 DA 1 **ISSUE** O

SCALE: 1 : 100 **DATE:** 08-02-22 **DWN BY:** MB