

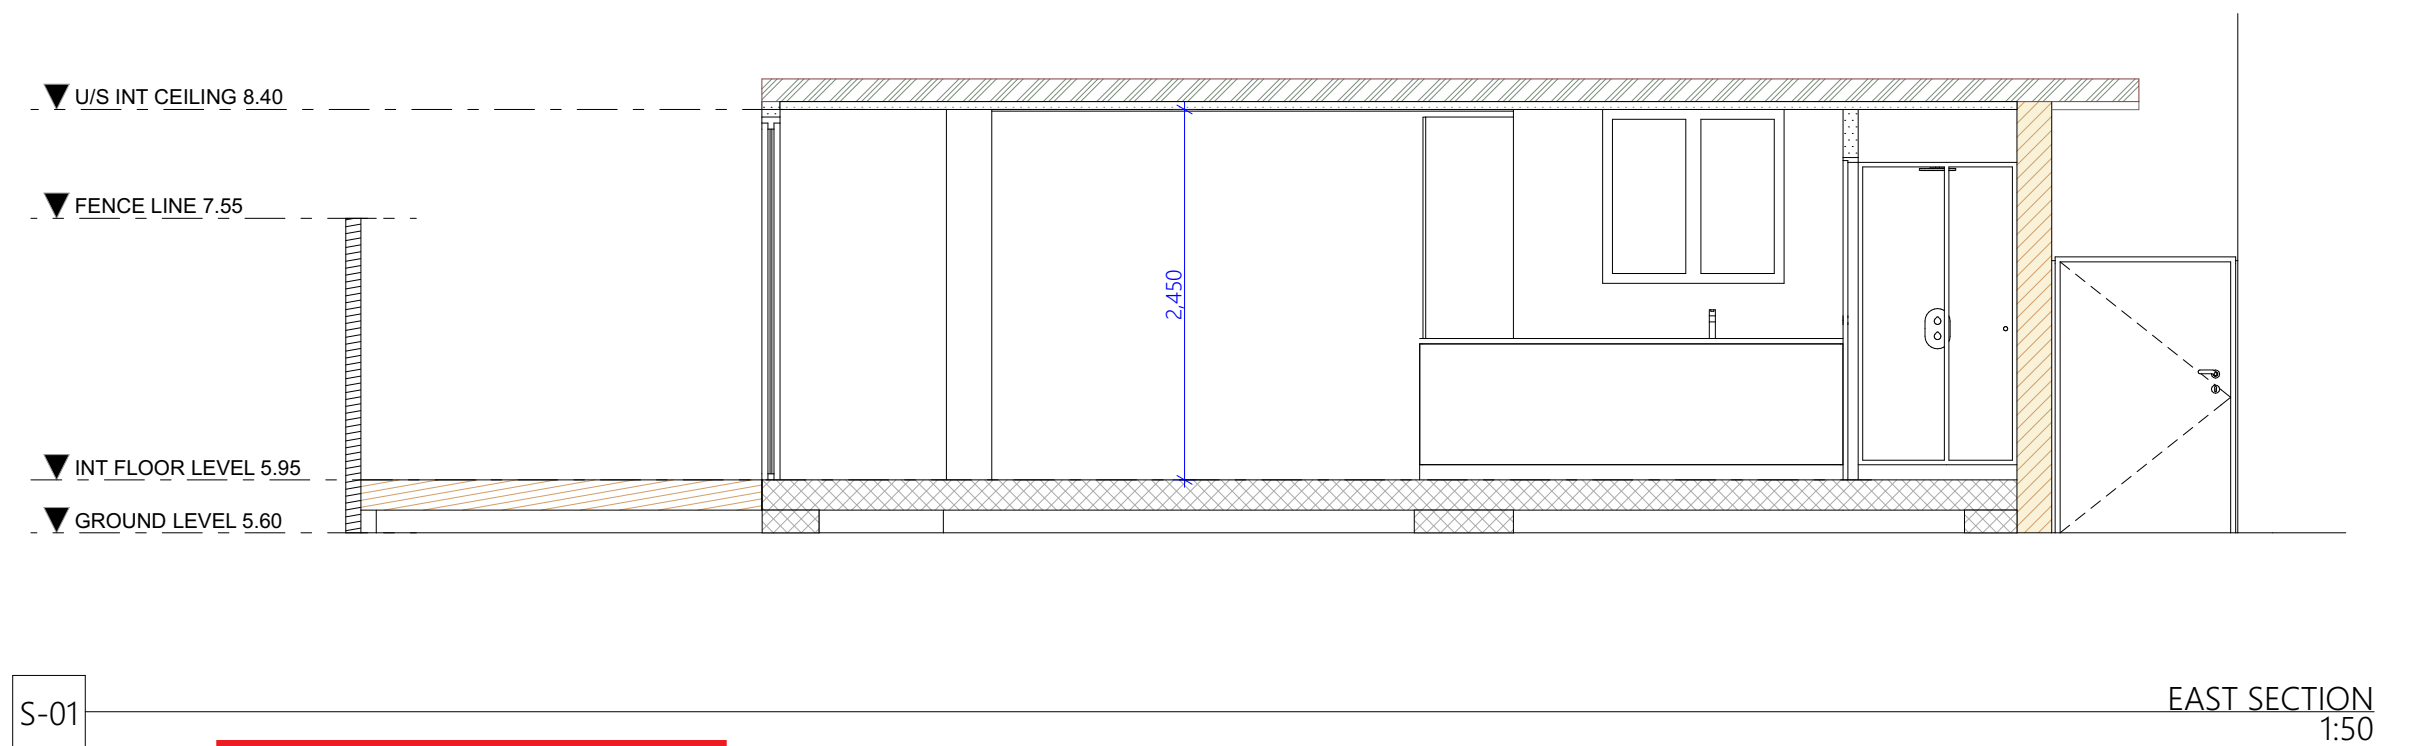


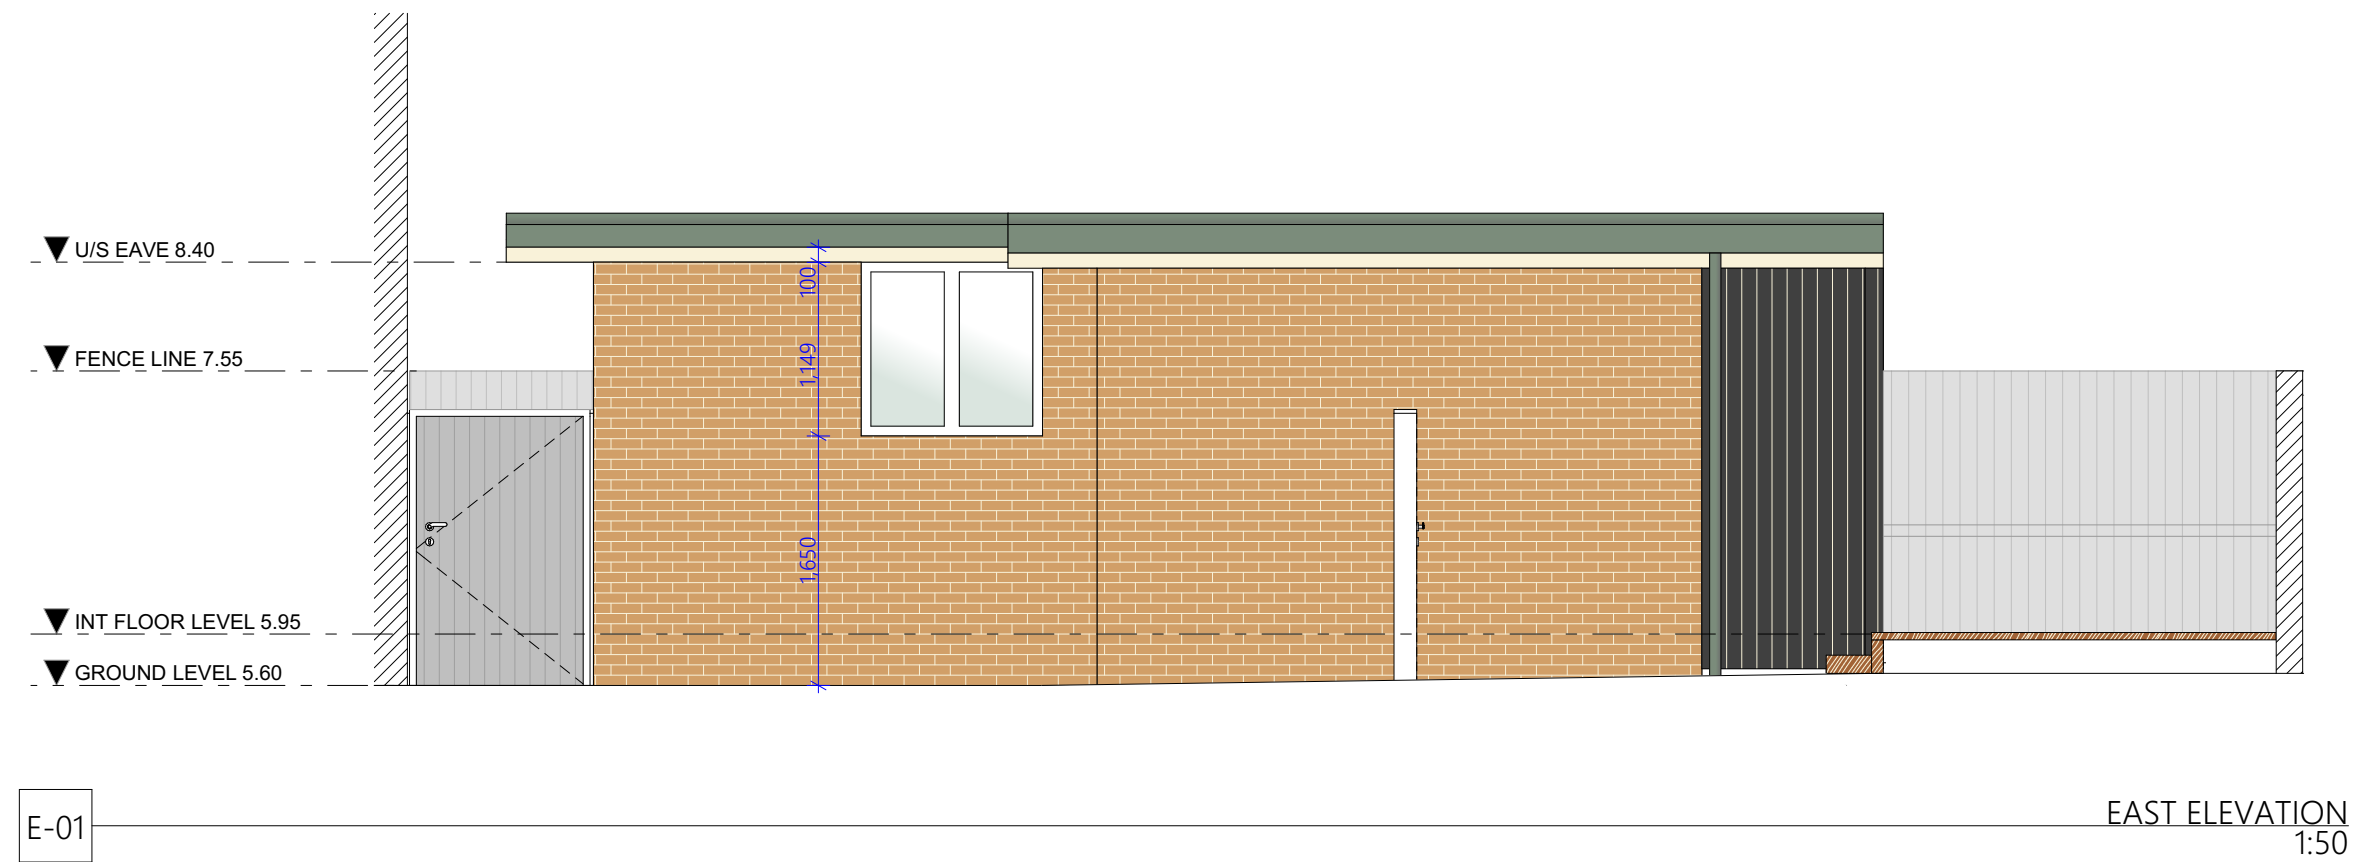

 northern
beaches
council

**THIS PLAN IS TO BE READ IN
CONJUNCTION WITH
THE CONDITIONS OF DEVELOPMENT
CONSENT**

DA2022/1574

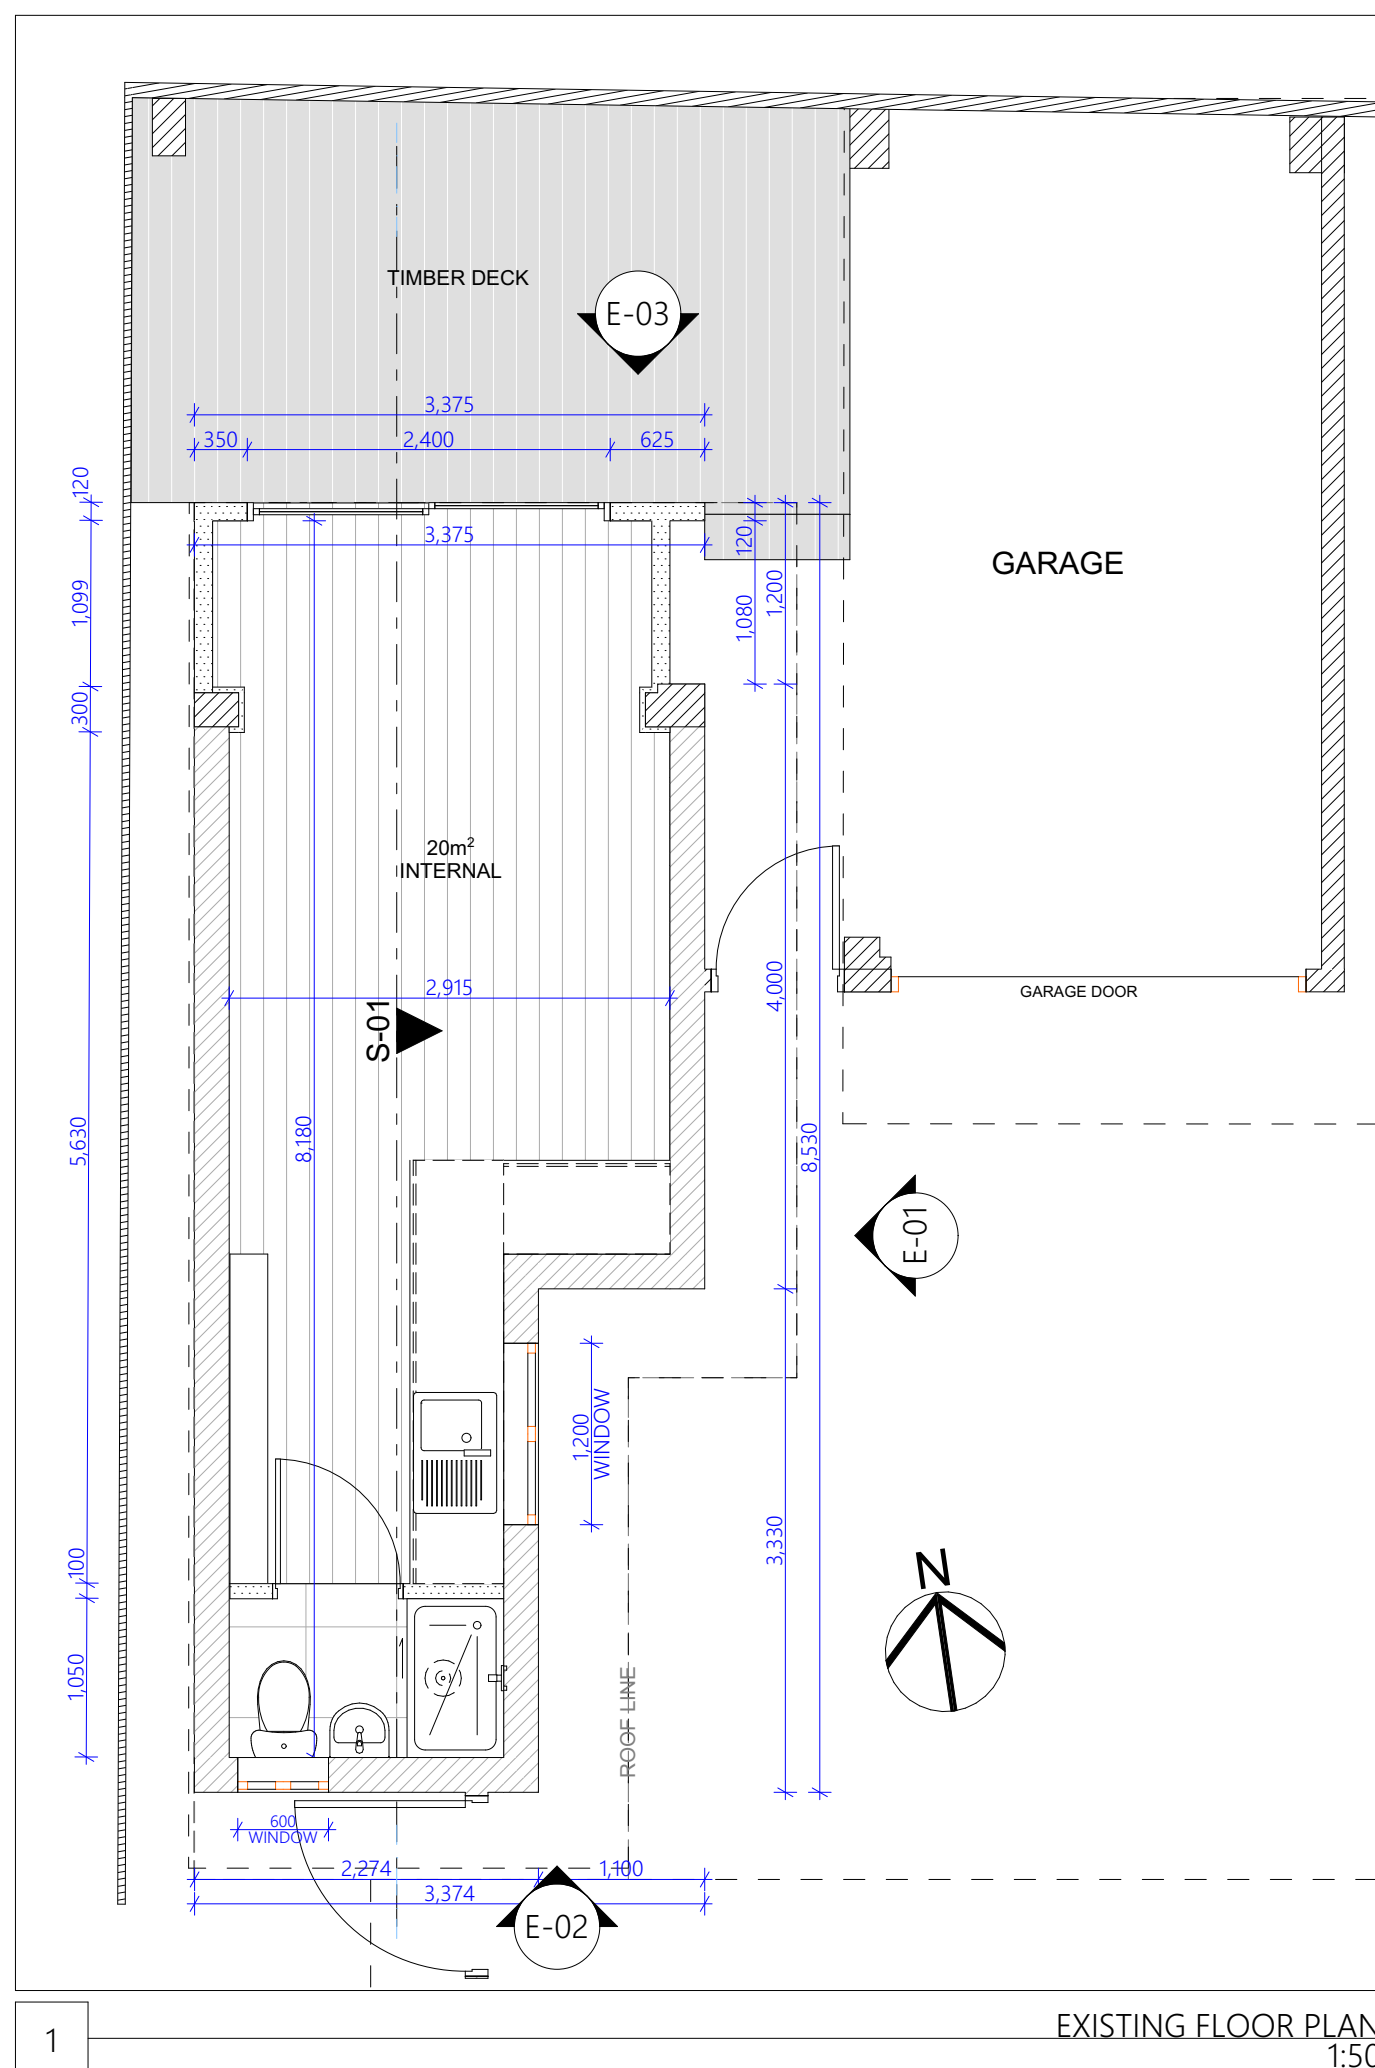

	<table><tr><th colspan="2">PROJECT DETAILS</th></tr><tr><td colspan="2">UNIT 6B 10 GOLF PARADE MANLY 2095</td></tr><tr><td> 1. ALL MEASUREMENTS ARE TO BE CROSS CHECKED ON SITE PRIOR TO COMMENCEMENT OF ANY CONSTRUCTION WORKS 2. ALL MEASUREMENTS ARE IN MM UNLESS OTHERWISE STATED 3. REFER TO PRODUCT INSTALLATION GUIDES FOR CORRECT DETAILS </td><td> This drawing is copyright and must not be reproduced without written permission. Do not scale from this drawing. Use given dimensions only and verify all dimensions on site prior to construction. Cross reference with specification. </td></tr></table>	PROJECT DETAILS		UNIT 6B 10 GOLF PARADE MANLY 2095		1. ALL MEASUREMENTS ARE TO BE CROSS CHECKED ON SITE PRIOR TO COMMENCEMENT OF ANY CONSTRUCTION WORKS 2. ALL MEASUREMENTS ARE IN MM UNLESS OTHERWISE STATED 3. REFER TO PRODUCT INSTALLATION GUIDES FOR CORRECT DETAILS	This drawing is copyright and must not be reproduced without written permission. Do not scale from this drawing. Use given dimensions only and verify all dimensions on site prior to construction. Cross reference with specification.	<table><tr><th colspan="3">AMENDMENTS</th></tr><tr><th>REV</th><th>DATE</th><th>DESCRIPTION</th></tr><tr><td> </td><td> </td><td> </td></tr><tr><td> </td><td> </td><td> </td></tr><tr><td> </td><td> </td><td> </td></tr><tr><td> </td><td> </td><td> </td></tr><tr><td> </td><td> </td><td> </td></tr></table>	AMENDMENTS			REV	DATE	DESCRIPTION																<table><tr><th colspan="2">DRAWING TITLE:</th><th>SCALE:</th><th>DRAWING NUMBER:</th><th>REVISION:</th></tr><tr><td colspan="2" rowspan="3">EXISTING PLAN</td><td>@ A2</td><td>A.02</td><td rowspan="3">A</td></tr><tr><td>DRWN/CHKD BY:</td><td>DATE:</td></tr><tr><td>NH</td><td>3/08/2022</td></tr></table>	DRAWING TITLE:		SCALE:	DRAWING NUMBER:	REVISION:	EXISTING PLAN		@ A2	A.02	A	DRWN/CHKD BY:	DATE:	NH	3/08/2022
	PROJECT DETAILS	
	UNIT 6B 10 GOLF PARADE MANLY 2095	
	1. ALL MEASUREMENTS ARE TO BE CROSS CHECKED ON SITE PRIOR TO COMMENCEMENT OF ANY CONSTRUCTION WORKS 2. ALL MEASUREMENTS ARE IN MM UNLESS OTHERWISE STATED 3. REFER TO PRODUCT INSTALLATION GUIDES FOR CORRECT DETAILS	This drawing is copyright and must not be reproduced without written permission. Do not scale from this drawing. Use given dimensions only and verify all dimensions on site prior to construction. Cross reference with specification.	
	AMENDMENTS	
	REV	DATE	DESCRIPTION	
DRAWING TITLE:		SCALE:	DRAWING NUMBER:	REVISION:	
EXISTING PLAN		@ A2	A.02	A	
		DRWN/CHKD BY:	DATE:	
		NH	3/08/2022	

HUGHES
UNIT 6B 10-12 GOLF
MANLY 2095

SCALE:
1:50



northern
beaches
council

THIS PLAN IS TO BE READ IN
CONJUNCTION WITH
THE CONDITIONS OF DEVELOPMENT
CONSENT

DA2022/1574

E-04 WESTERN ELEVATION

