



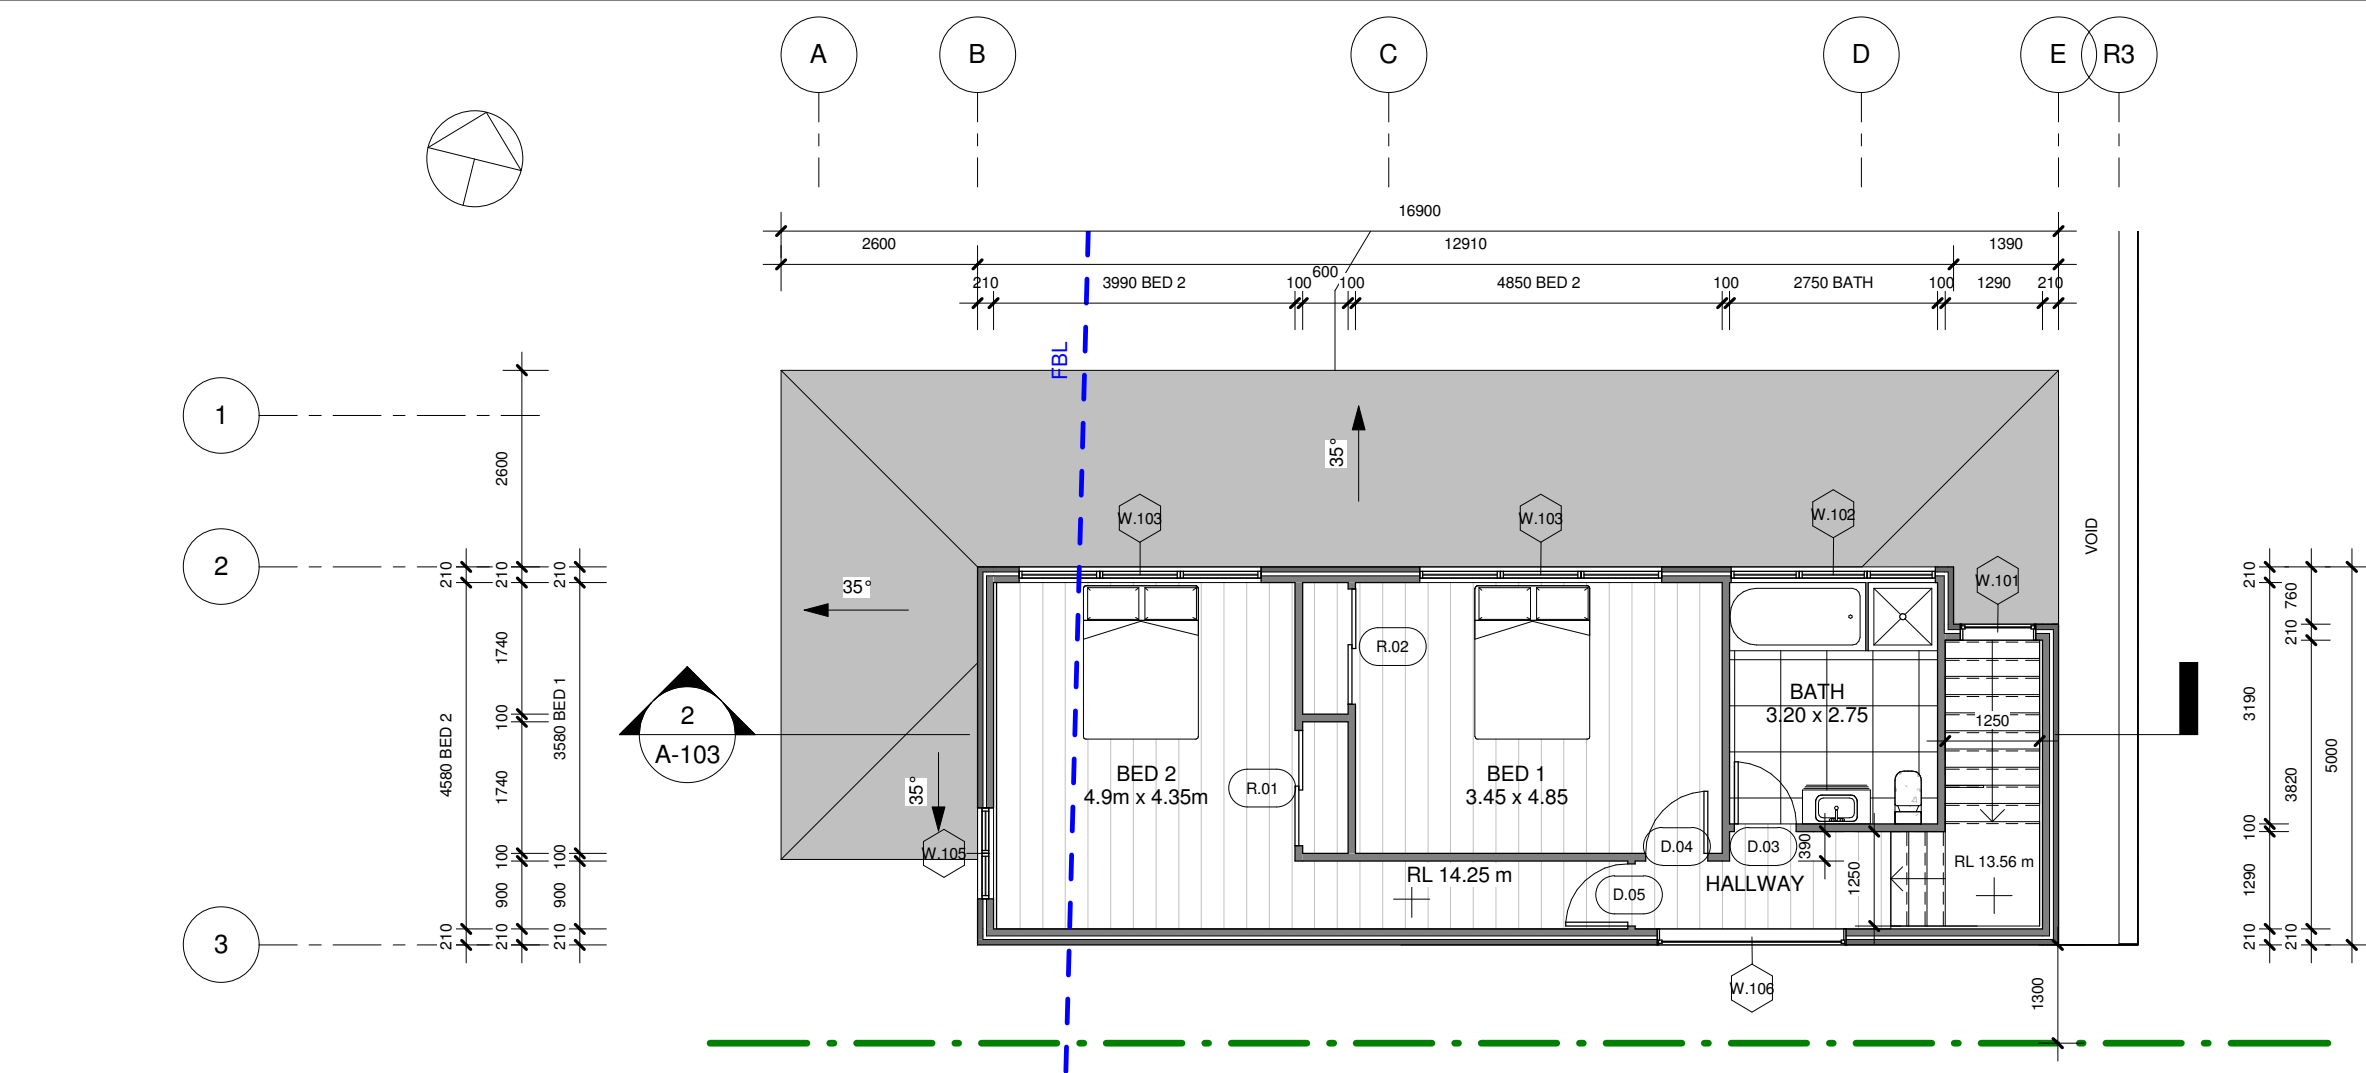

1 | FIRST FLOOR

1 : 100

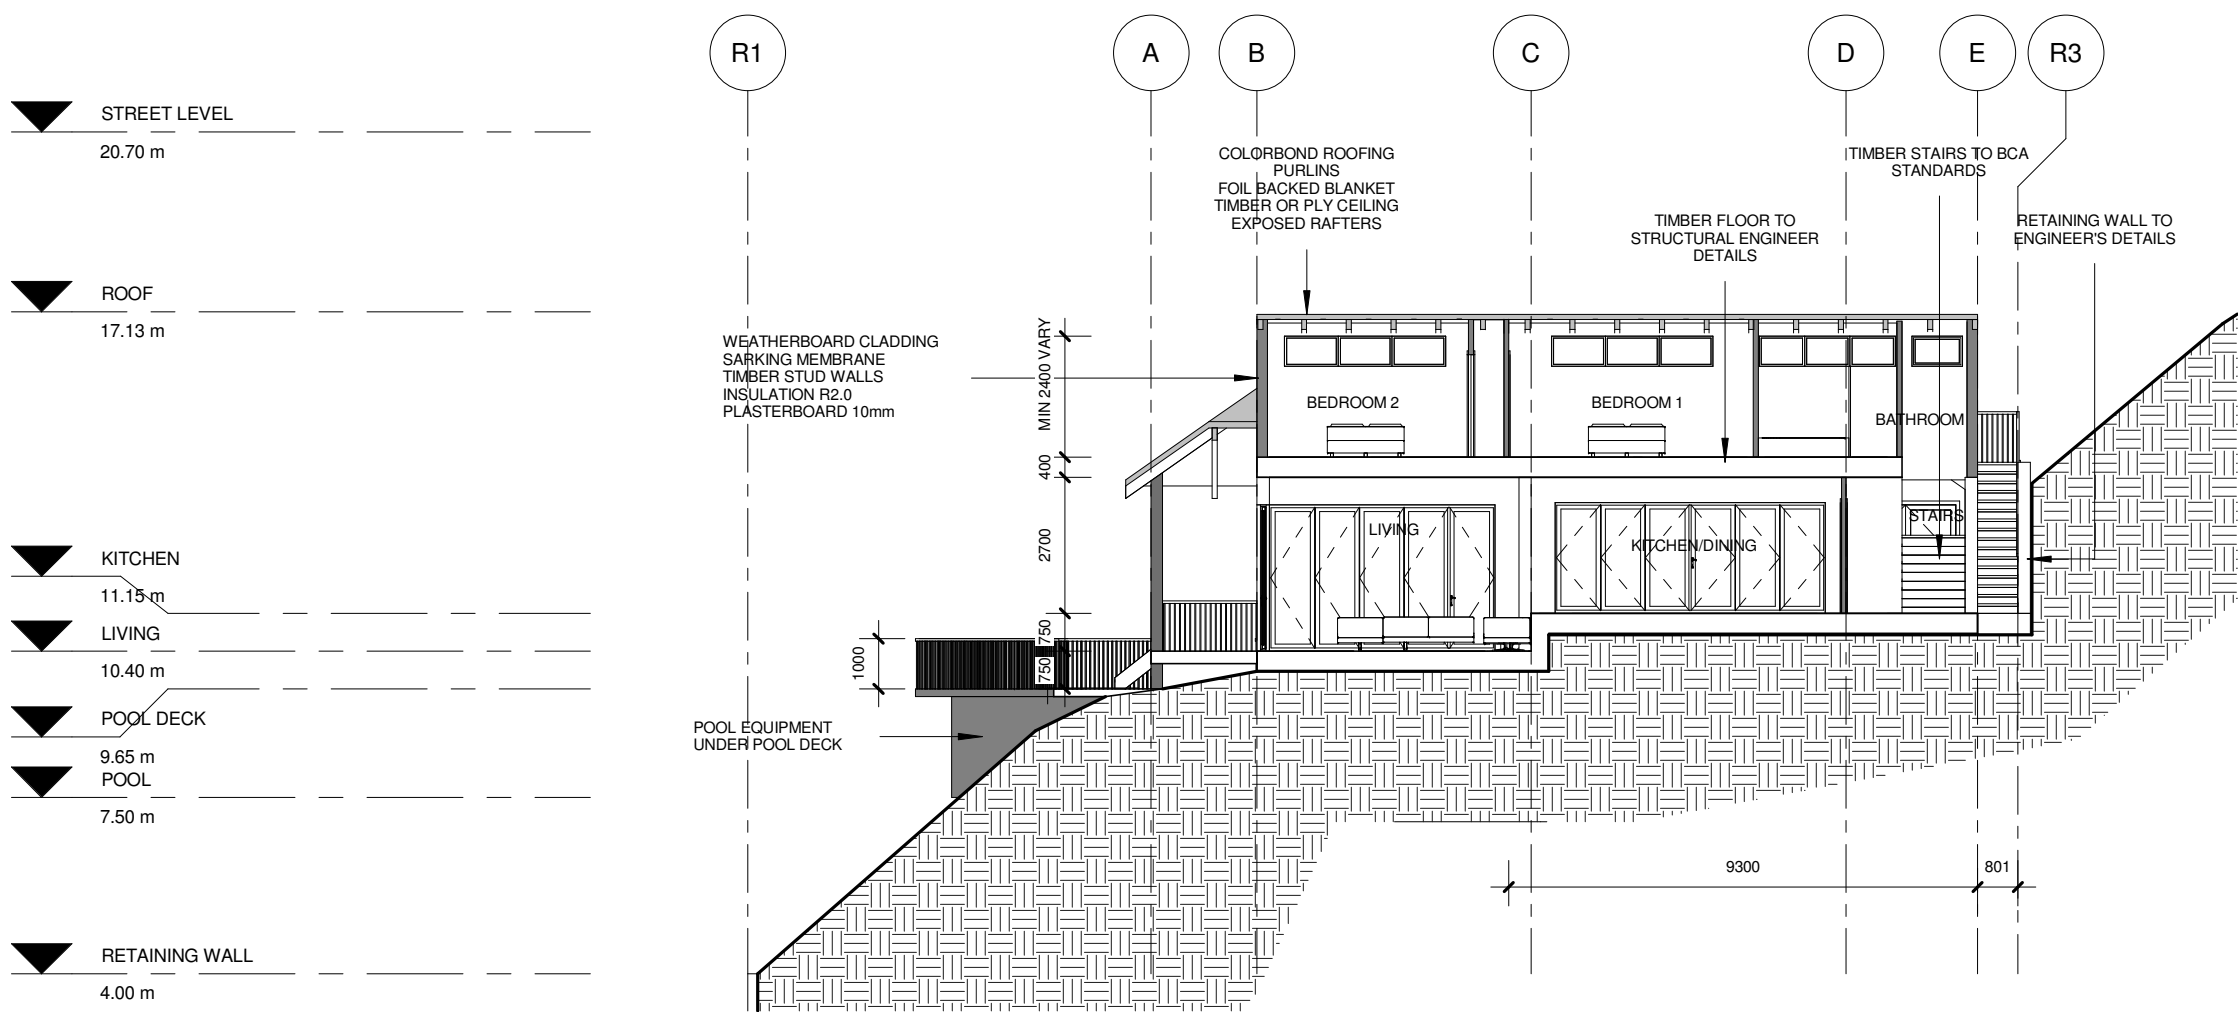

ALL THE STRUCTURAL ELEMENTS INCLUDING:
- FOUNDATIONS,
- RETAINING WALLS,
- MASONRY WALLS (IF ANY)
- SUB-FLOORS
- RAFTERS
MUST BE DESIGN AND SPECIFIED BY THE STRUCTURAL ENGINEER

2 | SECTION A

1 : 150

NOTE	DATE	PROJECT NO.	AMENDEMENT
	22/02/2016	DA012016SG	
PROJECT	DO NOT SCALE OF DRAWINGS		
	ALL DIMENSIONS MUST BE VERIFIED ON SITE		
DRAWING TITLE	GIRDIS RESIDENCE KNOCK DOWN AND REBUILD		
	SMJ INVESTMENTS PTY LTD 967 BARRENJOEY RD PALM BEACH		
PROJECT CONSULTANTS	FIRST FLOOR & SECTION A		
	BLUE SKY BUILDING DESIGNS ARCHITECTURAL DRAFTING - 3D VISUALISATIONS PO Box 167 Newport NSW 2106 M 0414 310 171 E info@bsbd.com.au		
SHEET	SCALE	ISSUE	
	A3	As indicated DA ISSUE	
DRAWING NO.	DESIGN	DRAWN	
	A-103	SG KM	