

# NEW WARRINGAH GOLF & COMMUNITY CLUB

## CLUBHOUSE


### CIVIL DESIGN – CUT AND FILL

GENERAL NOTES:



- 1. ALL DIMENSIONS TO BE CONFIRMED ON SITE PRIOR TO CONSTRUCTION.
- 2. ARCHITECTURAL PLANS BY GROUP ARCHITECTS (12/10/2022),
- 3. SURVEY PLAN BY C.M.S SURVEYORS PTY LIMITED (06/11/2020)
- 4. LOCATION OF ALL SERVICES MUST BE CONFIRMED ON SITE PRIOR TO COMMENCEMENT OF EXCAVATION WORKS.
- 5. ALL INVERT LEVELS PROVIDED ON THIS DRAWING ARE REDUCED TO AHD AND BASED ON INTERPOLATED SURFACE LEVELS AND SYSTEM REQUIREMENTS.
- 6. SERVICE SEPARATIONS IN ACCORDANCE WITH AS/NZS 5601, AS/NZS 3500, AND AS/CA S009.
- 7. CUT AND FILL CALCULATIONS ARE BASED ON THE DIFFERENCE BETWEEN FINISHED DESIGN SURFACE AND EXISTING SURFACE,

LEGEND:

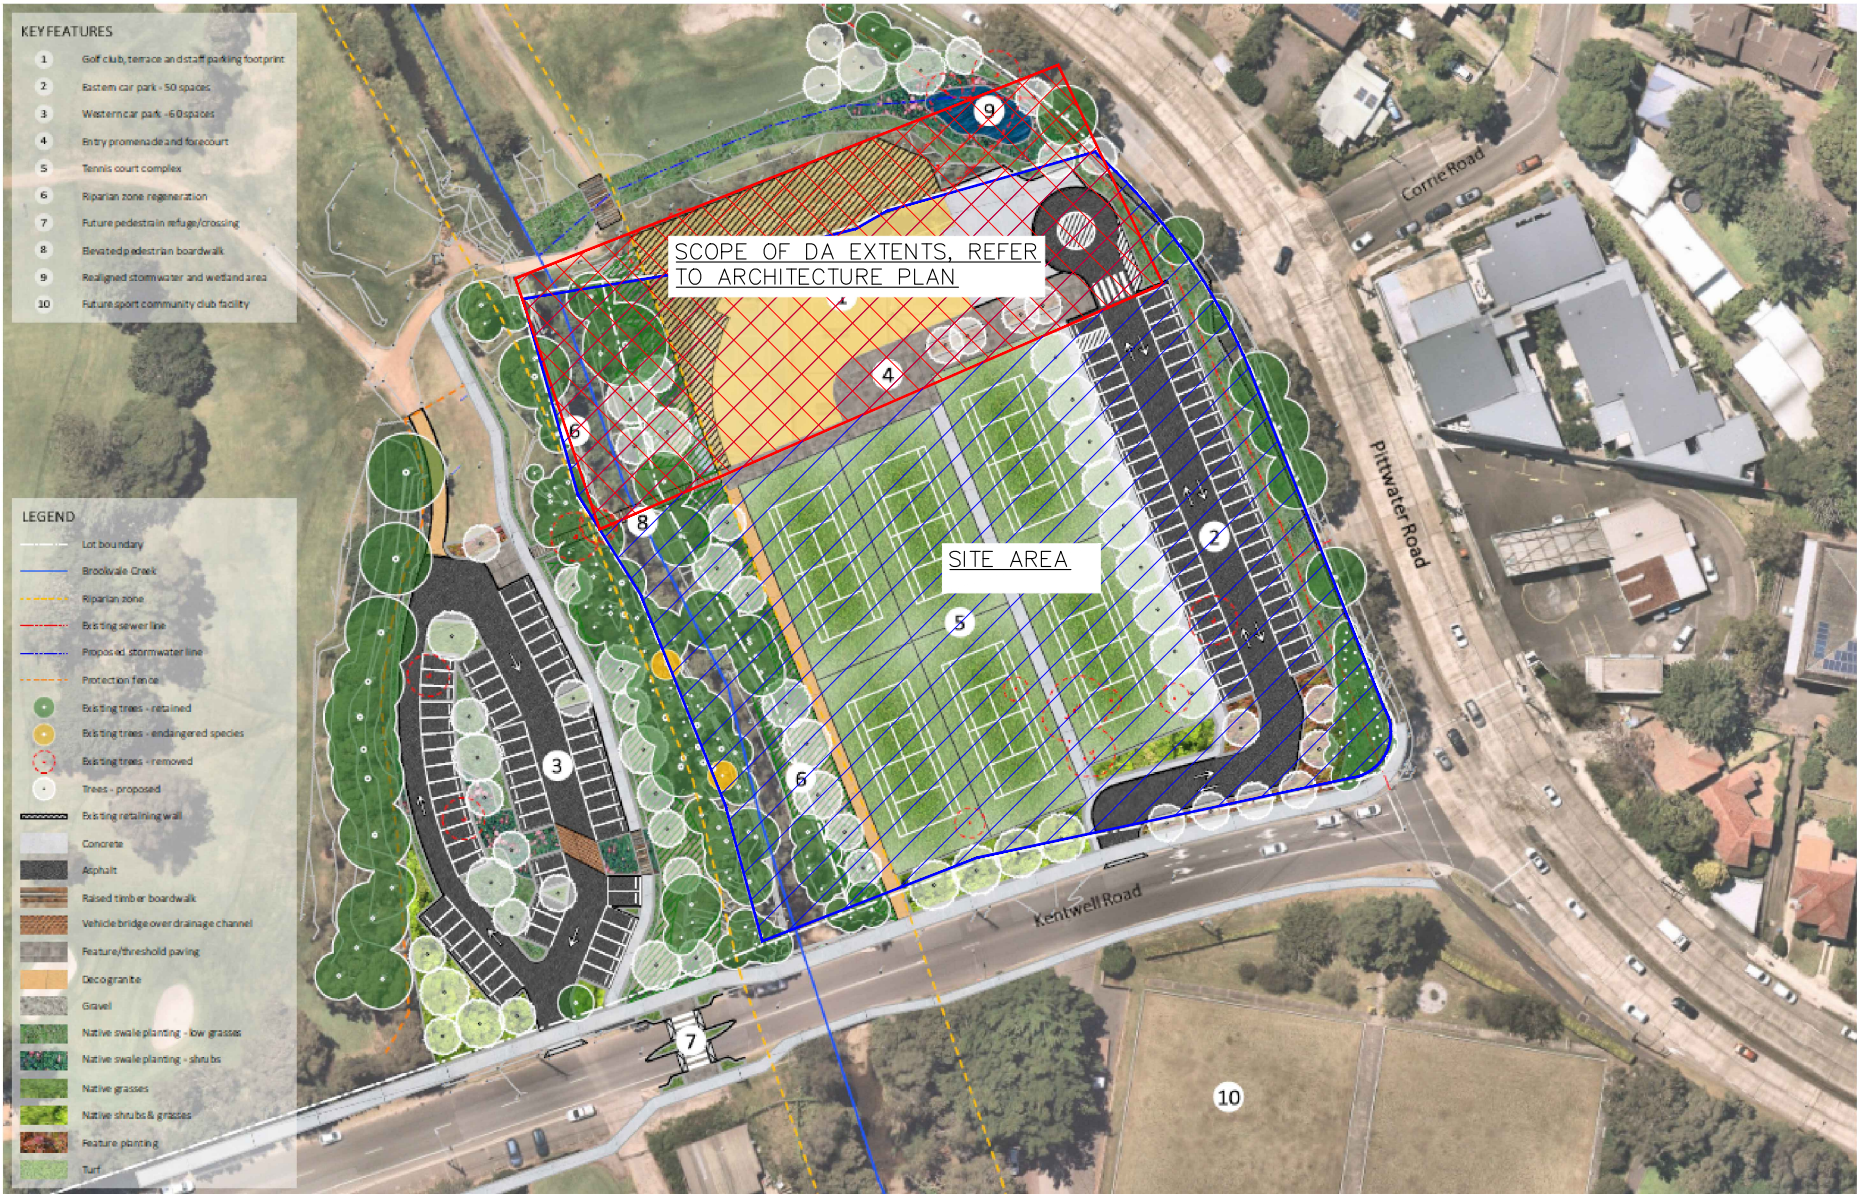- CV-000 MASTER PLAN
- CV-001 CIVIL DESIGN MASTER PLAN
- CV-100 CUT/FILL PLAN – MAIN BUILDING AND ACCESS
- CV-102 CUT/FILL PLAN – TENNIS COURT



NOT FOR CONSTRUCTION

This drawing is confidential and shall only be used for the purposes of this project.					Scale	THE SIGNING OF THIS TITLE BLOCK CONFIRMS THE DESIGN AND DRAFTING OF THIS PROJECT HAVE BEEN PREPARED AND CHECKED IN ACCORDANCE WITH THE STELLEN QUALITY ASSURANCE SYSTEM				CLIENT	WARRINGAH GOLF CLUB LTD	NEW WARRINGAH GOLF & COMMUNITY CLUB	
REVISIONS					NA	DO NOT SCALE. ALL DIMENSIONS ARE IN MILLIMETRES UNLESS OTHERWISE SPECIFIED	DESIGNED	YYA	CHECKED	LES	

DO NOT SCALE. ALL DIMENSIONS ARE IN MILLIMETRES UNLESS OTHERWISE SPECIFIED




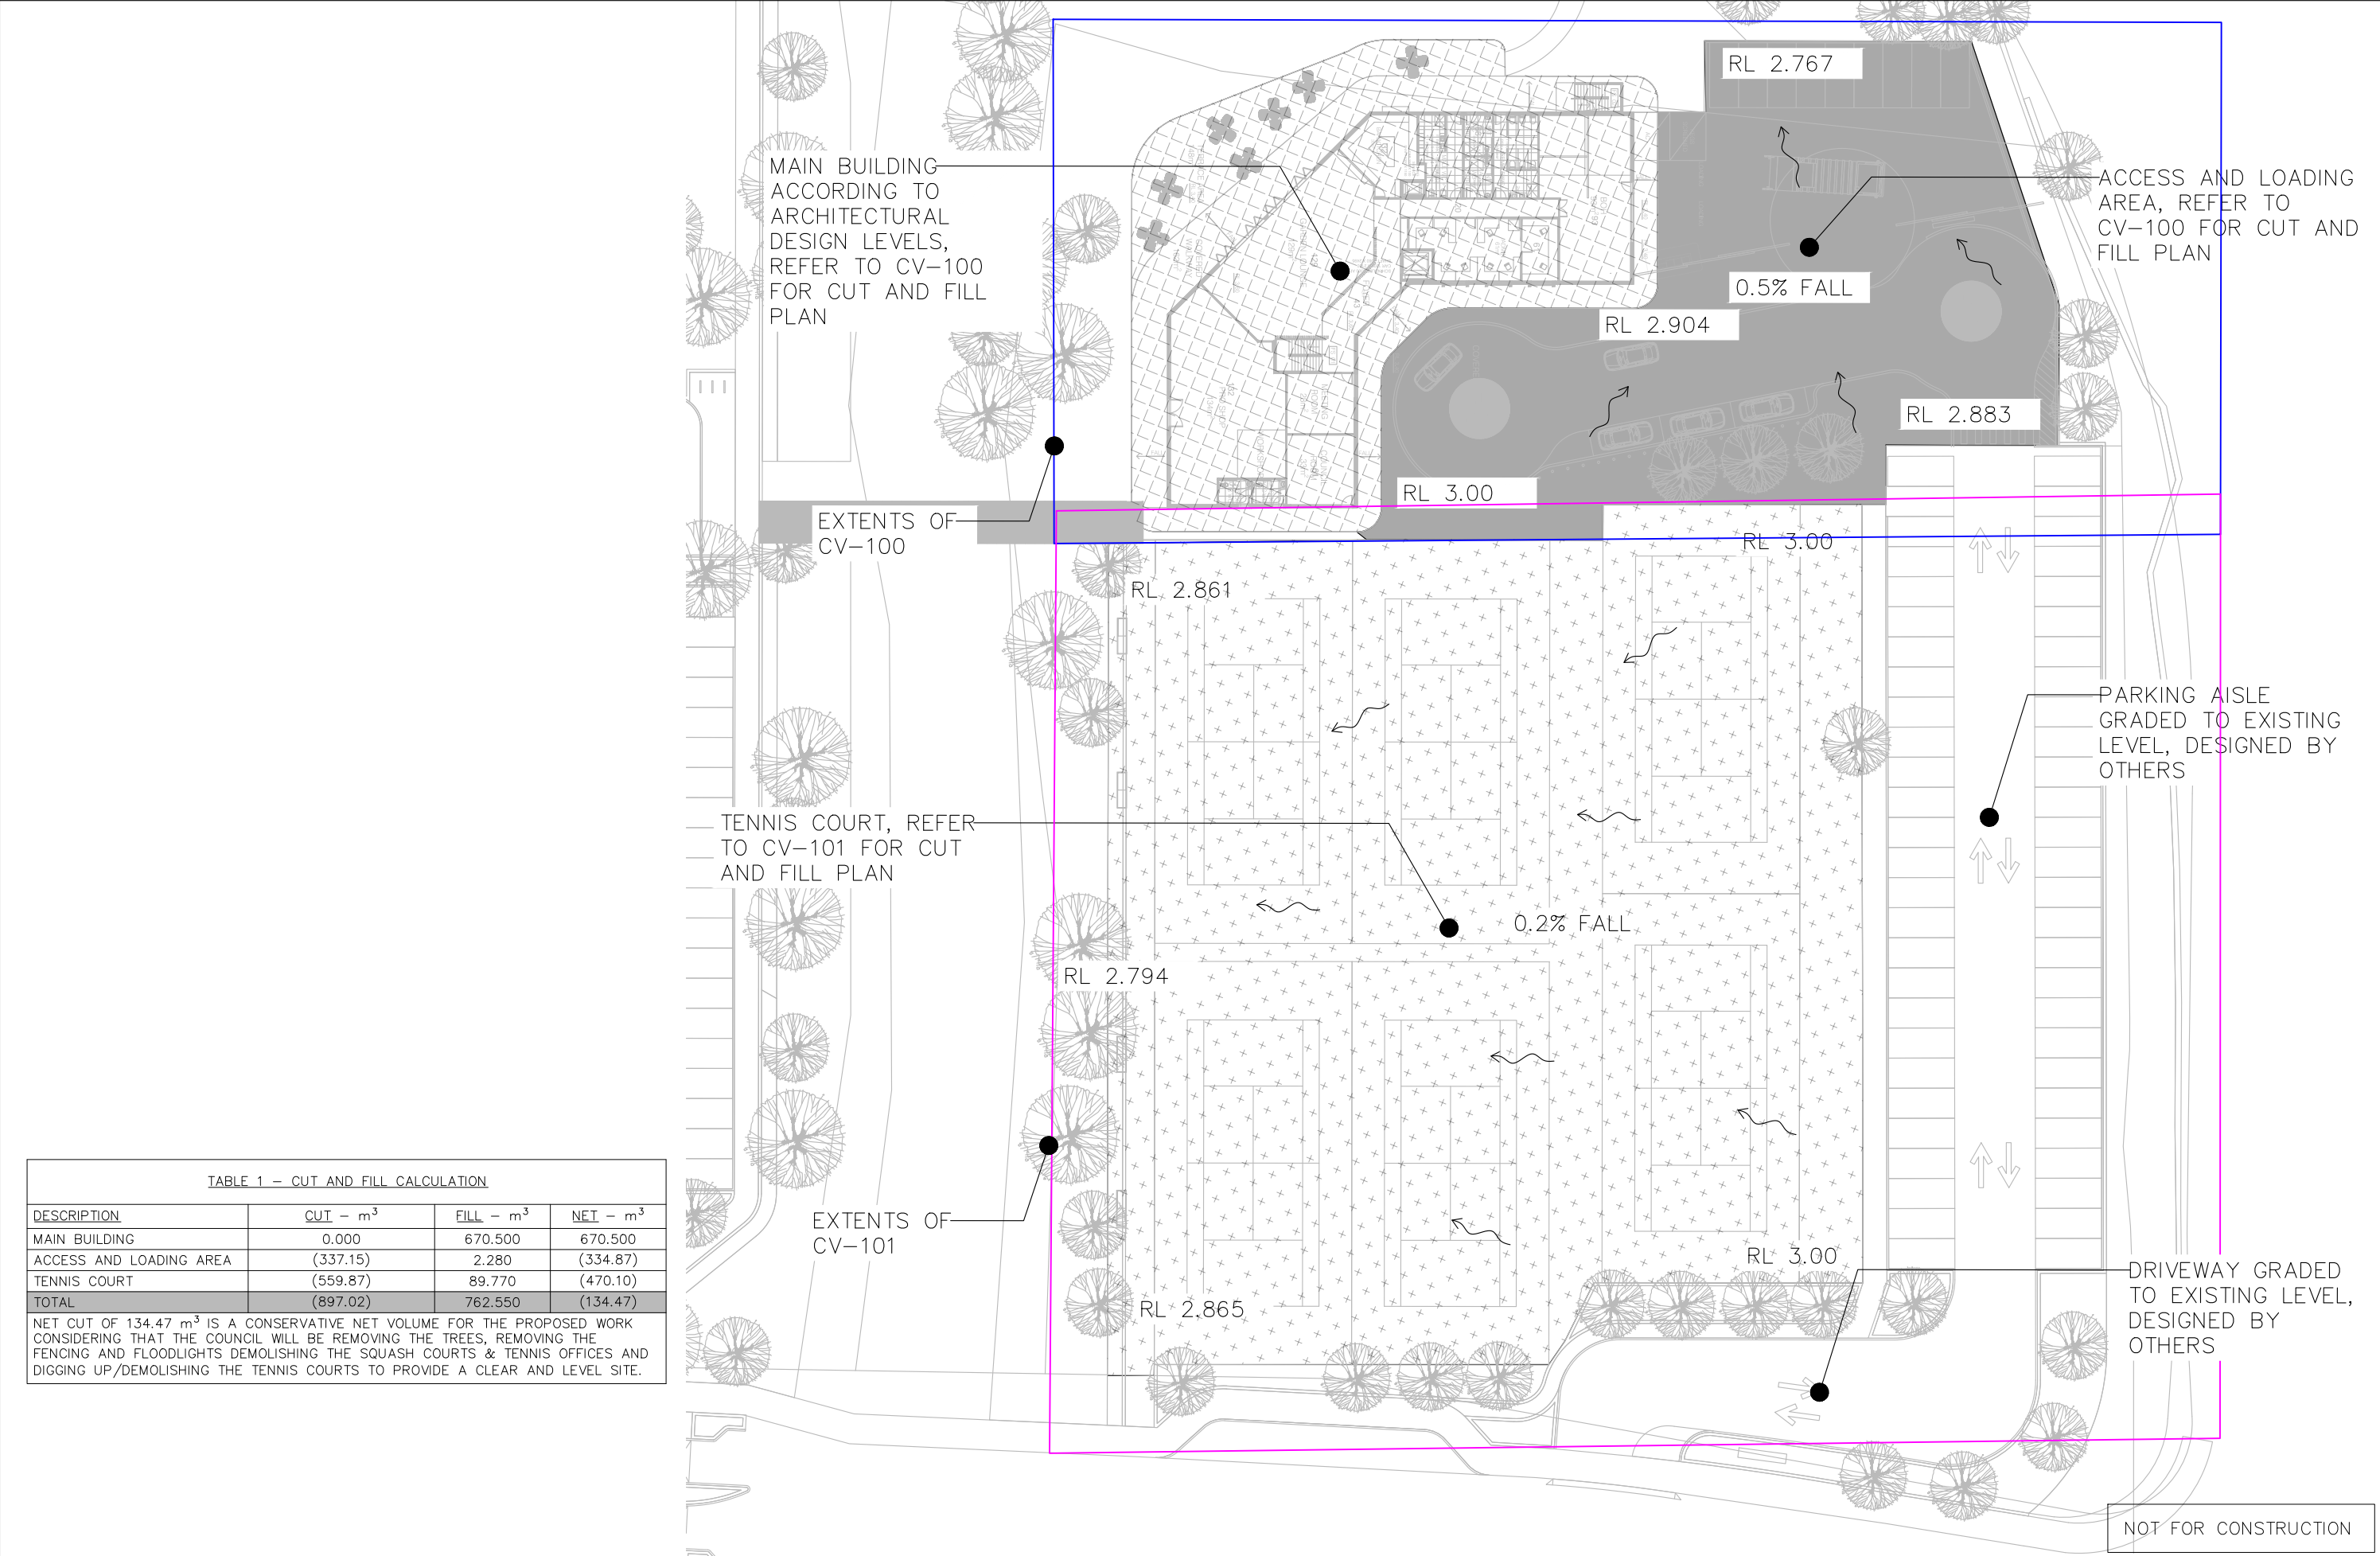


TABLE 1 – CUT AND FILL CALCULATION

DESCRIPTION	CUT – m <sup>3</sup>	FILL – m <sup>3</sup>	NET – m <sup>3</sup>
MAIN BUILDING	0.000	670.500	670.500
ACCESS AND LOADING AREA	(337.15)	2.280	(334.87)
TENNIS COURT	(559.87)	89.770	(470.10)
TOTAL	(897.02)	762.550	(134.47)

NET CUT OF 134.47 m<sup>3</sup> IS A CONSERVATIVE NET VOLUME FOR THE PROPOSED WORK CONSIDERING THAT THE COUNCIL WILL BE REMOVING THE TREES, REMOVING THE FENCING AND FLOODLIGHTS DEMOLISHING THE SQUASH COURTS & TENNIS OFFICES AND DIGGING UP/DEMOLISHING THE TENNIS COURTS TO PROVIDE A CLEAR AND LEVEL SITE.



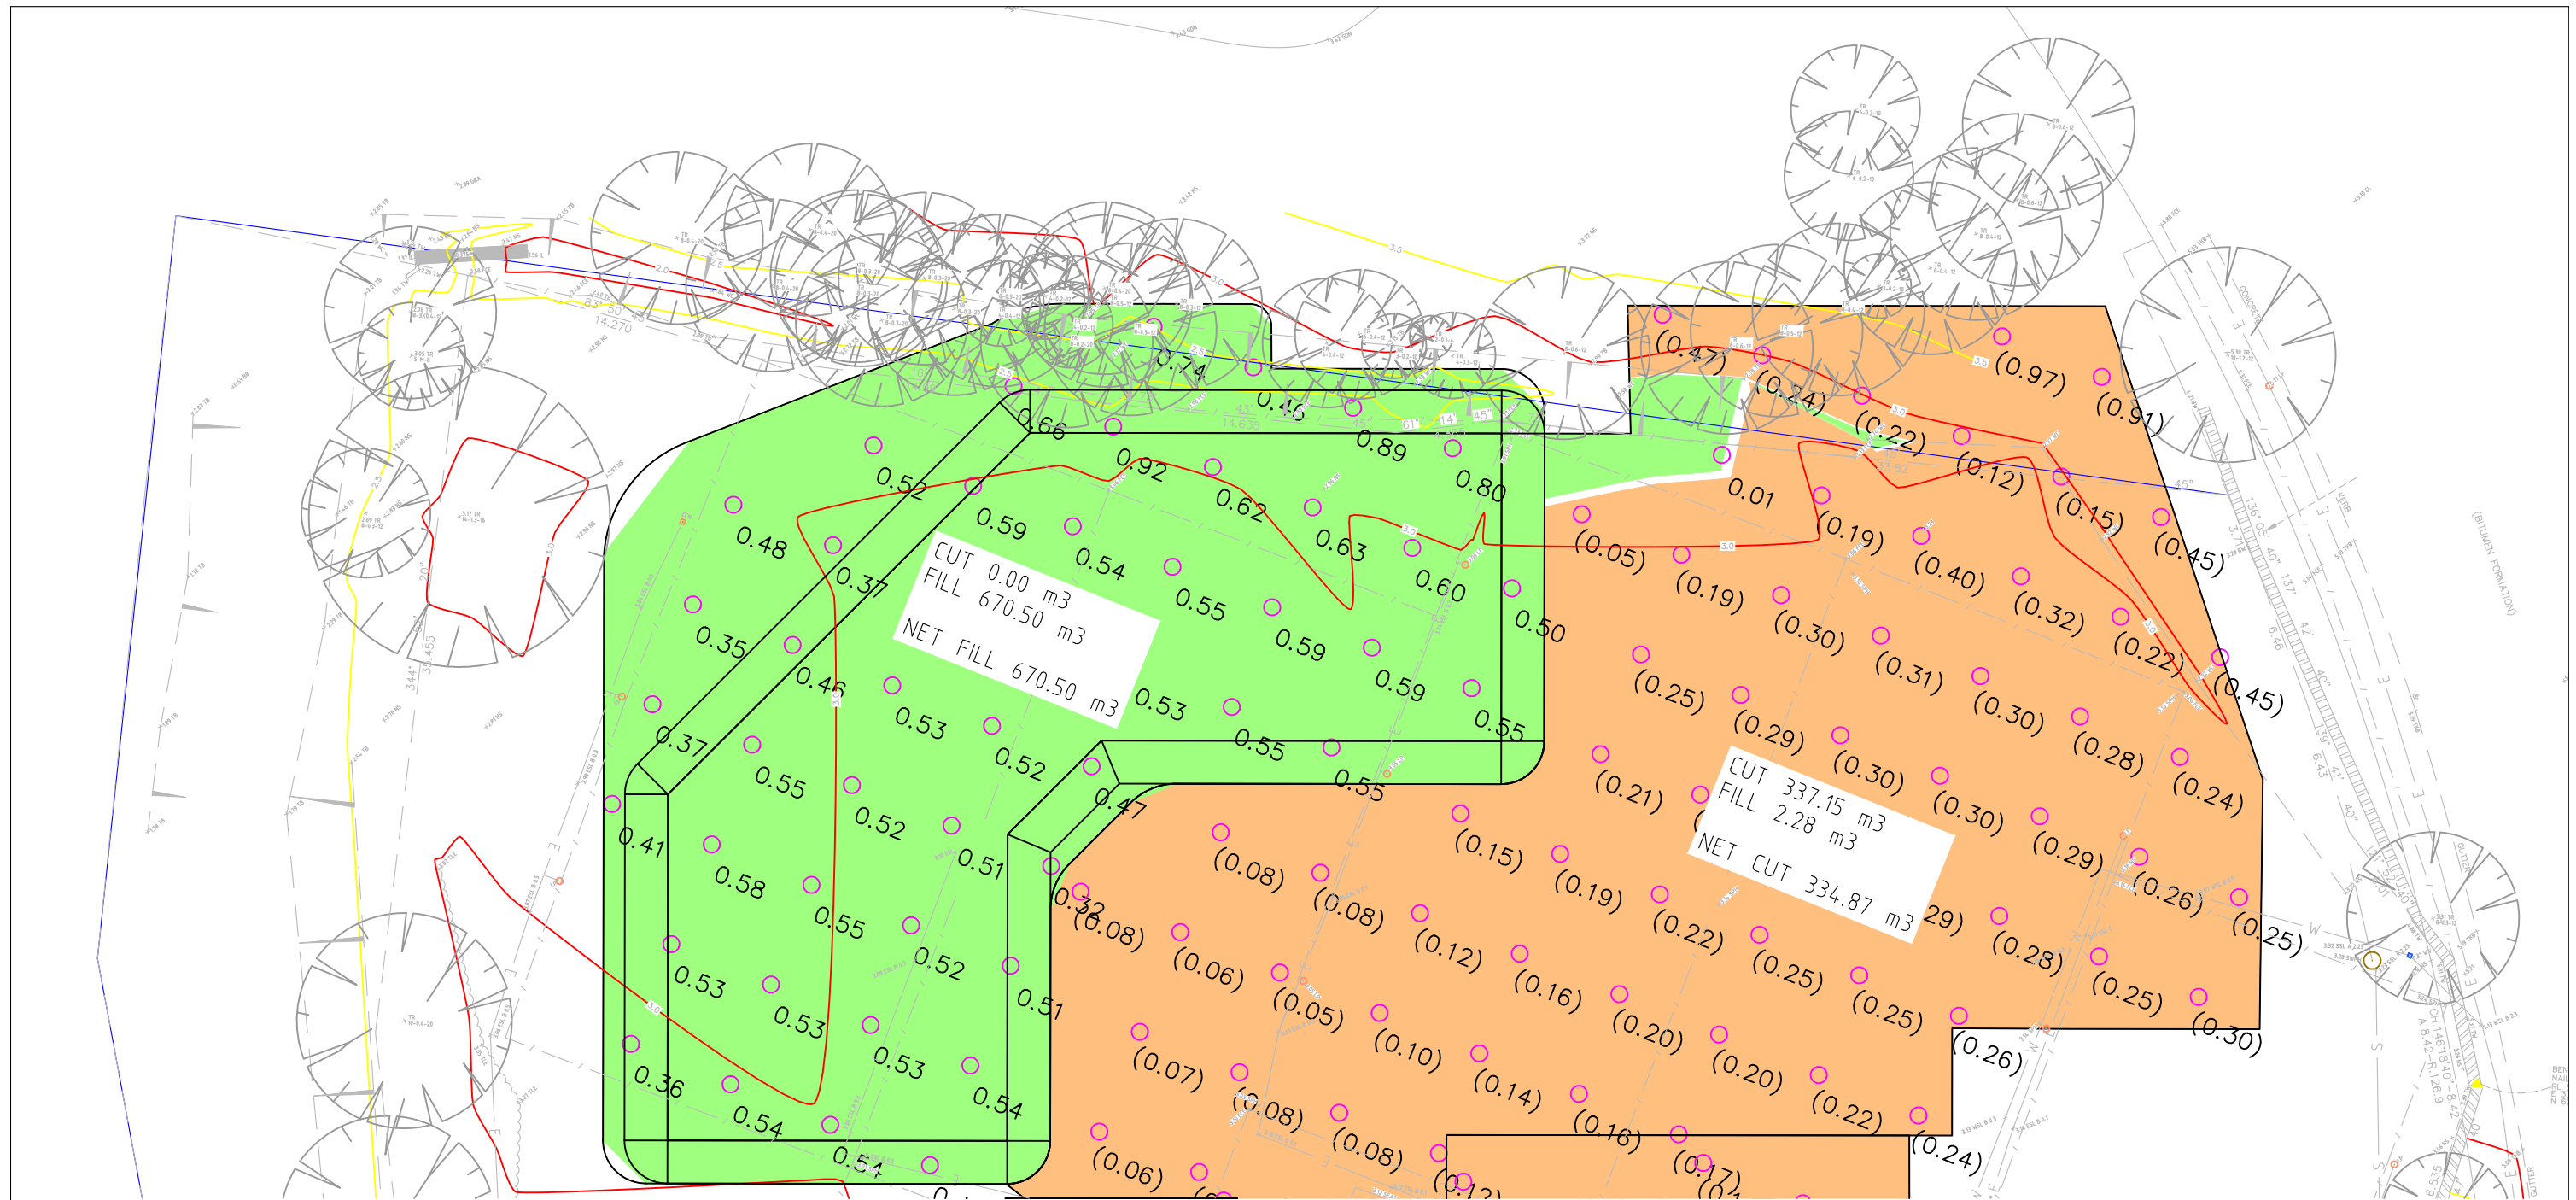

**LEGEND**


CUT

FILL

NOT FOR CONSTRUCTION

This drawing is confidential and shall only be used for the purposes of this project.					Scale					THE SIGNING OF THIS TITLE BLOCK CONFIRMS THE DESIGN AND DRAFTING OF THIS PROJECT HAVE BEEN PREPARED AND CHECKED IN ACCORDANCE WITH THE STELLEN QUALITY ASSURANCE SYSTEM					CLIENT		WARRINGAH GOLF CLUB LTD		NEW WARRINGAH GOLF & COMMUNITY CLUB					
REVISIONS					NA					DESIGNED YYA CHECKED LES									CUT/FILL PLAN - MAIN BUILDING AND ACCESS					
	1	YYA	21/10/2022	ISSUED FOR NBC DA	LES	DRAWN YYA CHECKED LES																		
	0	YYA	30/09/2022	ISSUED FOR DA	LES	APPROVED LES DATE 21/10/2022																		
	A	YYA	16/09/2022	ISSUED FOR DA - DRAFT	LES																			
	No.	BY	DATE	DESCRIPTION	APPD																			
					DO NOT SCALE. ALL DIMENSIONS ARE IN MILLIMETRES UNLESS OTHERWISE SPECIFIED					Stellen Consulting ABN 61 149 095 189					ABN 15 000 085 601		Size A3		Status APPROVED FOR DA SUBMISSION		Drw No. CV-100		Rev. 1	



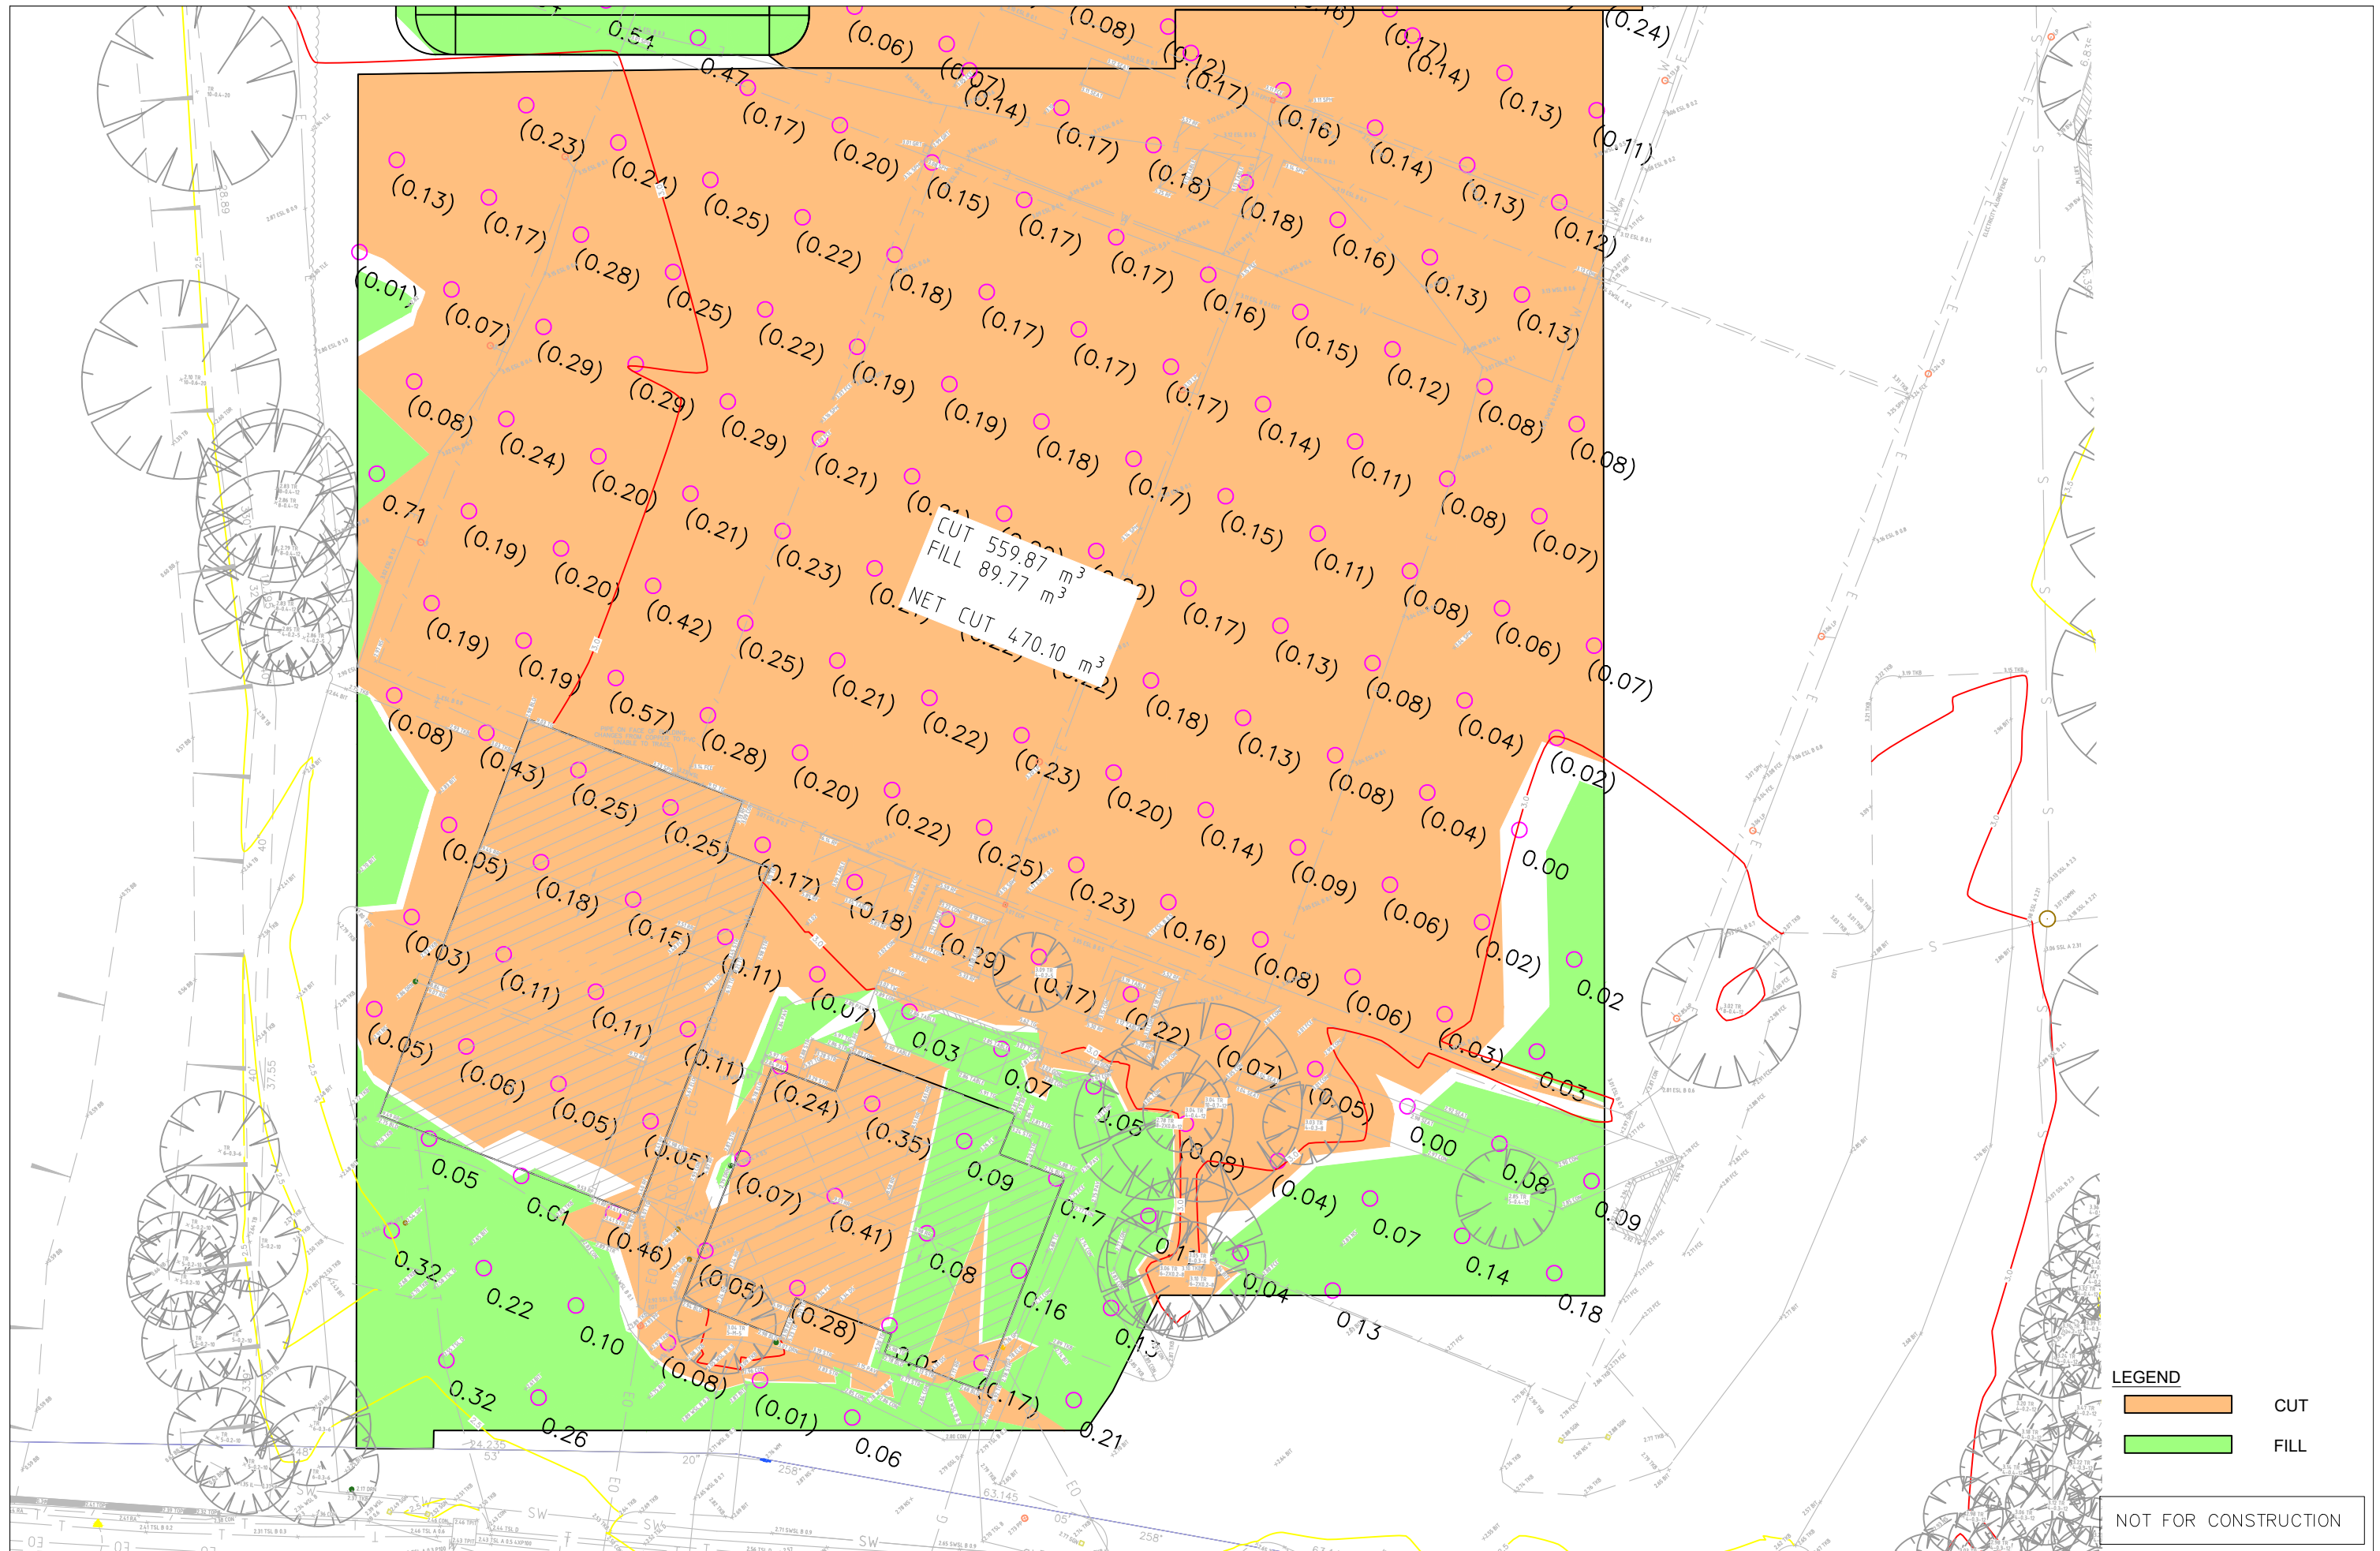



**LEGEND**

CUT

FILL

NOT FOR CONSTRUCTION

REVISIONS	This drawing is confidential and shall only be used for the purposes of this project.					Scale  NA  DO NOT SCALE. ALL DIMENSIONS ARE IN MILLIMETRES UNLESS OTHERWISE SPECIFIED	THE SIGNING OF THIS TITLE BLOCK CONFIRMS THE DESIGN AND DRAFTING OF THIS PROJECT HAVE BEEN PREPARED AND CHECKED IN ACCORDANCE WITH THE STELLEN QUALITY ASSURANCE SYSTEM				 Stellen Consulting ABN 61 149 095 189	 ABN 15 000 085 601	CLIENT	WARRINGAH GOLF CLUB LTD	NEW WARRINGAH GOLF & COMMUNITY CLUB					
	2	YYA	9/11/2022	ISSUED FOR NBC DA	LES		DESIGNED	YYA	CHECKED	LES			CUT/FILL PLAN- TENNIS COURT							
	1	YYA	21/10/2022	ISSUED FOR NBC DA	LES		DRAWN	YYA	CHECKED	LES										
	0	YYA	30/09/2022	ISSUED FOR DA	LES		APPROVED	LES	DATE	21/09/2022										
	A	YYA	16/09/2022	ISSUED FOR DA - DRAFT	LES													Size	A3	Status
	No.	BY	DATE	DESCRIPTION	APPD															