



WINTER 9am

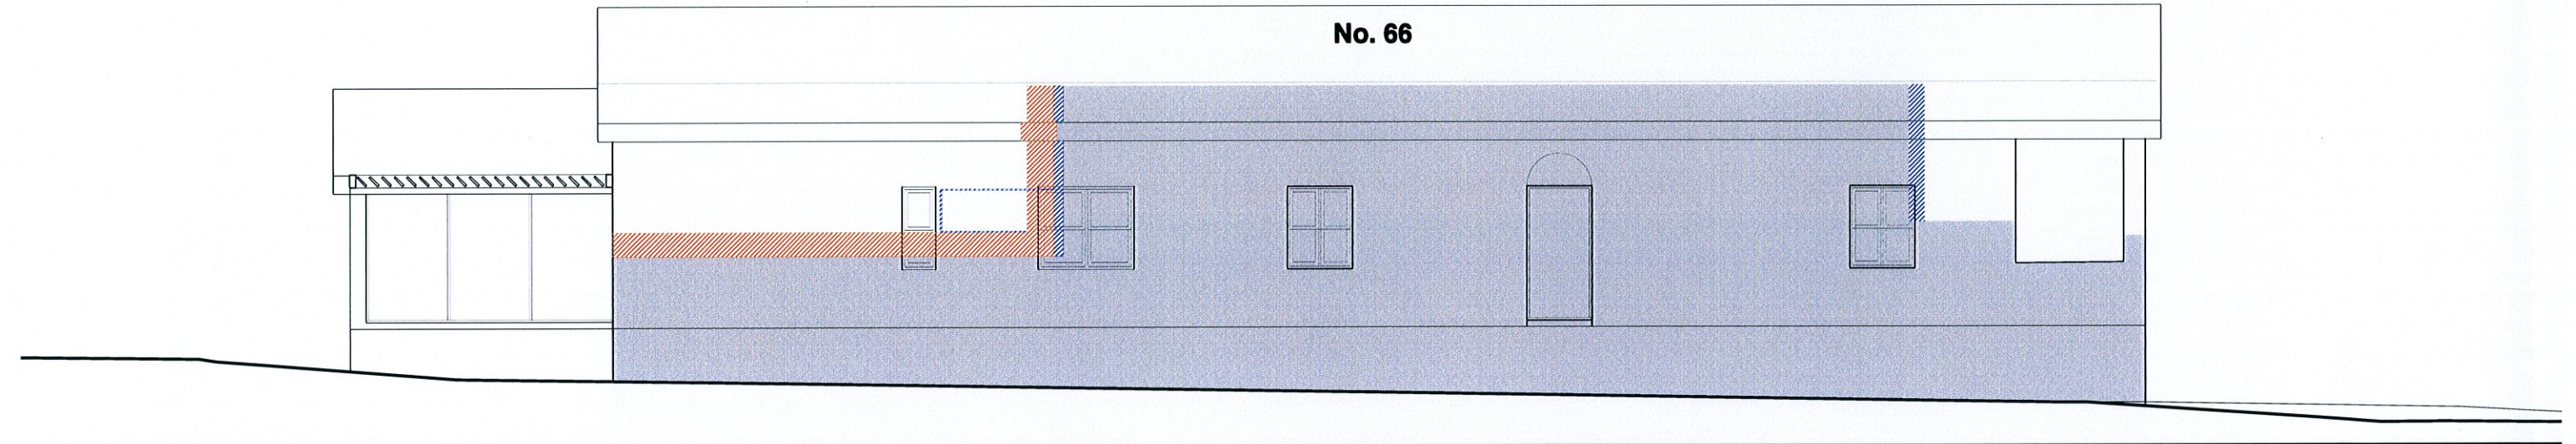

WINTER 12pm

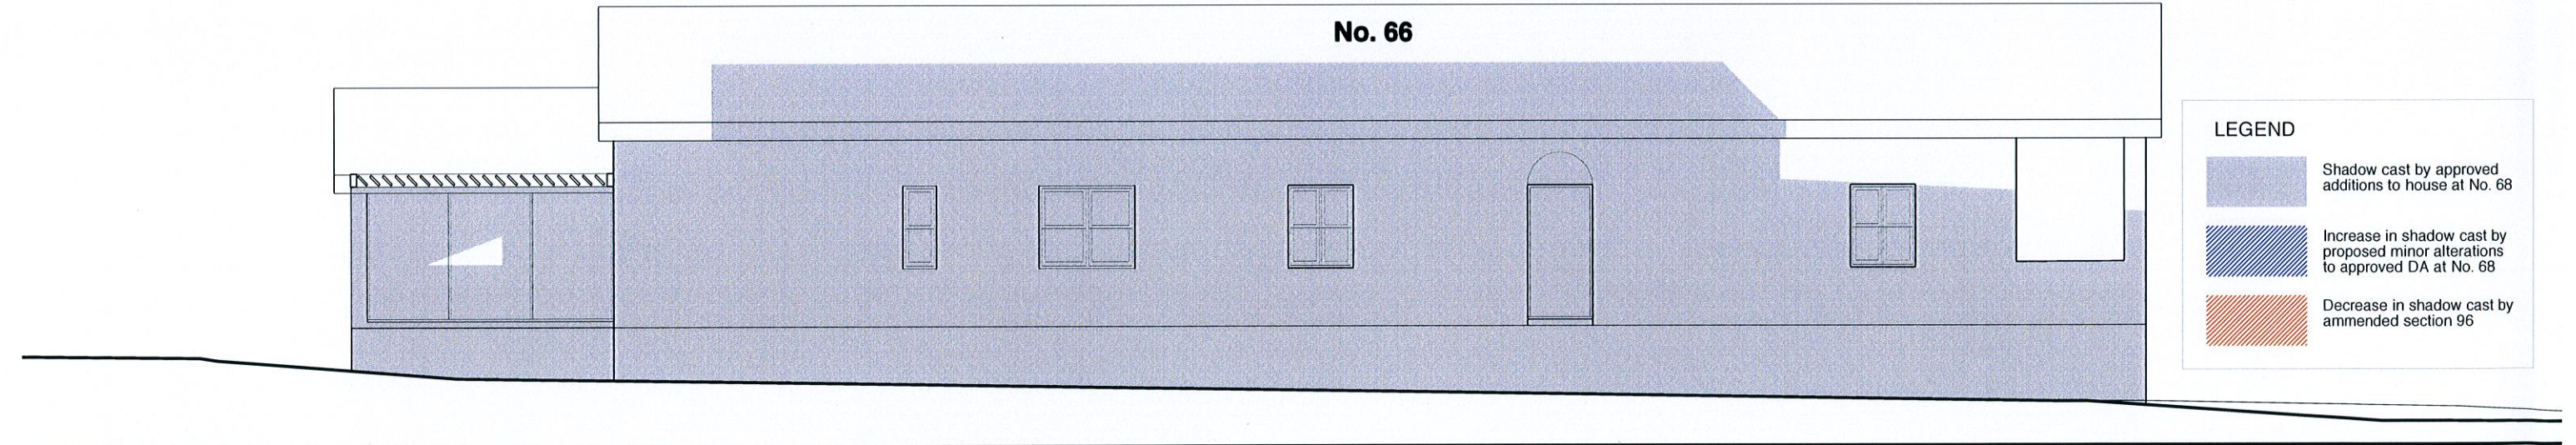

WINTER 3pm

LEGEND

- Shadow cast by approved additions to house at No. 68
- Increase in shadow cast by proposed minor alterations to approved DA at No. 68
- Decrease in shadow cast by ammended section 96

notes

- Any discrepancies to be brought to the Architect's attention.
- Use figure dimension in preference to scaling.
- Only scale under direction from Architect.
- Builder to examine site and verify conditions and dimensions.
- This drawing remains the property of the Architects.
- Client is granted conditional licence to use drawings.
- Transfer of the licence is prohibited.
- Architect reserves the right to terminate the licence.
- Reproduction of the drawing in whole or part is prohibited.
- Electronic data transfer should be scanned for viruses before use.
- Any loss or damage (incl. consequential damage) caused to the recipient of electronic data, by its direct or indirect use, is not the liability of the architect.
- Refer to hard copies for accuracy of electronic data.
- © Copyright reserved by the Architects.

no	amendment	date
A	Sketch Plan issue	25/02/10
B	Revised Sketch Plan issue	10/03/10
C	Preliminary Section 96 issue	15/04/10
D	Preliminary Section 96 issue	02/06/10
E	Section 96 issue	18/06/10
F	Amended Section	

Suite 5 200 Pittwater Road
 Manly NSW 2095
 PHONE 02 9977 1076
 FAX 02 9976 0625
 info@watersheddesign.com.au

client	Georgi Coward	address	68 Birkley Rd, Manly	job no	10008	drawing no	SD04
project	Alterations and Additions	title	Shadow Diagrams - June 21st Elevations	drawn	mg/jw /cb	issue	F
				checked	mk		
				scale	1:100 @A3		

10008-07 Shadow Diagrams E
 Printed 05/10/10