



LEGEND:

	BENCHMARK R. L. 43.08
	EXISTING SPOT LEVEL/ PROPOSED SPOT LEVEL
	PROPOSED SPOT LEVEL TOP OF GLASS & TOP OF BALUSTRADE
	EXISTING TREE TO BE RETAINED
	LINE OF ROOF OVER
	LINE OF WALL UNDER
	EXISTING WALLING TO BE RETAINED (TW=TOP OF WALL)
	PROPOSED MASONRY WALLING (TW=TOP OF WALL)
	SPLATTER RENDERED + PAINT 200 BLOCK WALL (TOW = TOP OF WALL)
	PROPOSED RANDOM SANDSTONE PAVED AREA
	TIMBER DECKING ON STEEL SUPPORT FRAME
	GARDEN AREA
	MULCHED PATHWAY
	POOL FENCING
	PROPOSED SAFETY BALUSTRADE (NOM. 1000MM HIGH)
	WATER
	REMOVED PARTS OF DA
	EXTENT OF PROPOSED WORKS (FOREGROUND)
	EXTENT OF PROPOSED WORKS (BACKGROUND)
	NEW ACCESS PATHWAY TO PALM BEACH
	GREYSCALE = NO CHANGES FROM APPROVED APPLICATION AUG 2015.S96 NO282/14/595/1

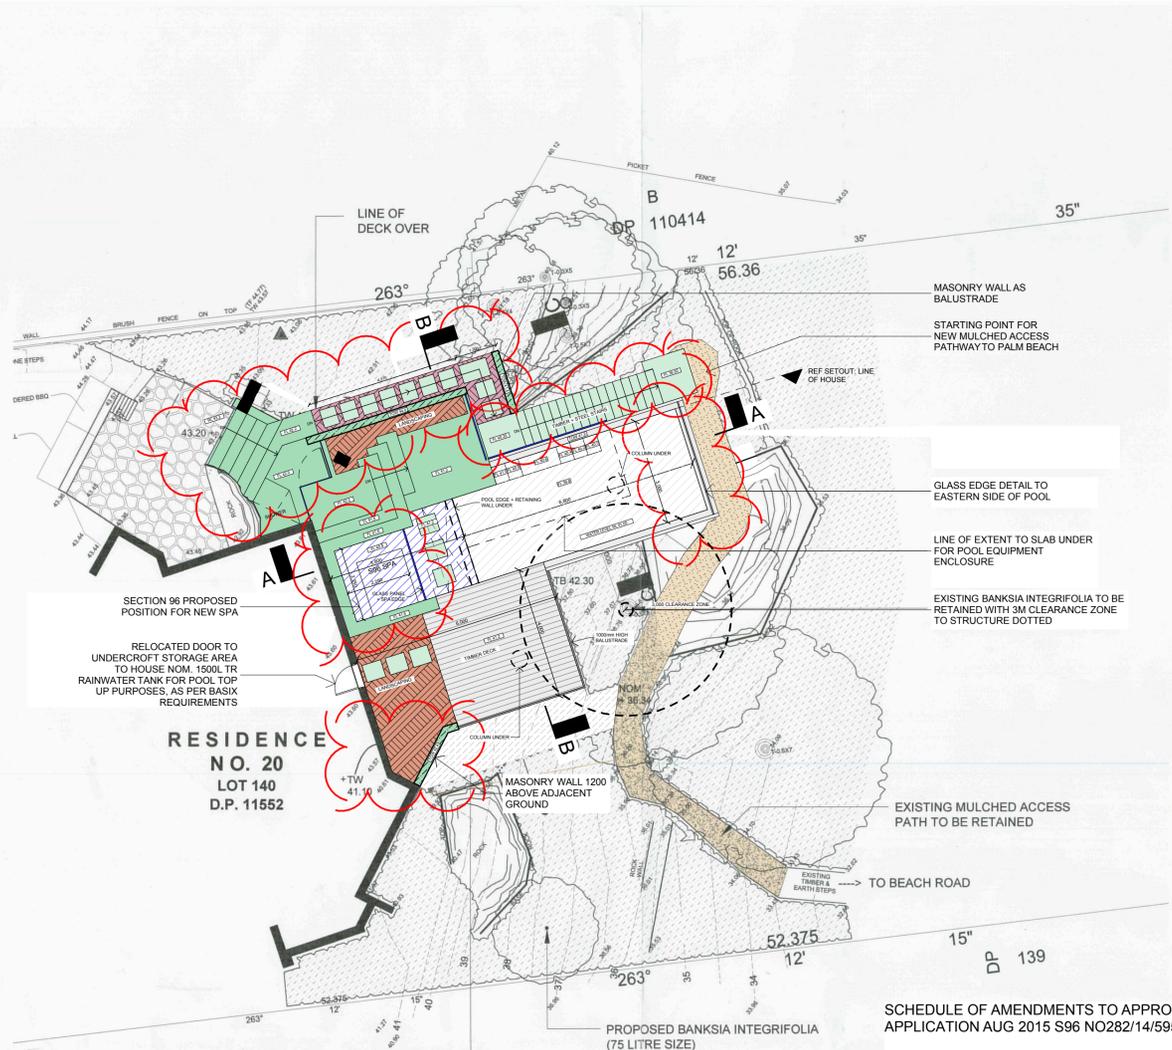


PLAN SCALE 1:100
MODIFICATIONS SECTION 96
JULY 2016

- SCHEDULE OF AMENDMENTS TO APPROVED APPLICATION AUG 2015 S96 NO282/14/595/1
1. RELOCATION OF THE SPA TO THE WEST SIDE OF THE POOL FROM THE NORTH SIDE.
 2. RELOCATION OF ACCESS TO THE LOWER SITE LEVELS TO THE NORTH SIDE OF THE POOL FROM THE SOUTH SIDE AND ASSOCIATED LANDSCAPE WORKS.
 3. REDUCTION OF GLASS EDGES TO THE POOL: NOW EAST SIDE ONLY.
 4. POOL INCREASED IN LENGTH FROM 6700 TO 6800mm AND MOVED 900mm TO EAST. OVERALL WIDTH AT EASTERN END INCREASED TO 3000mm.

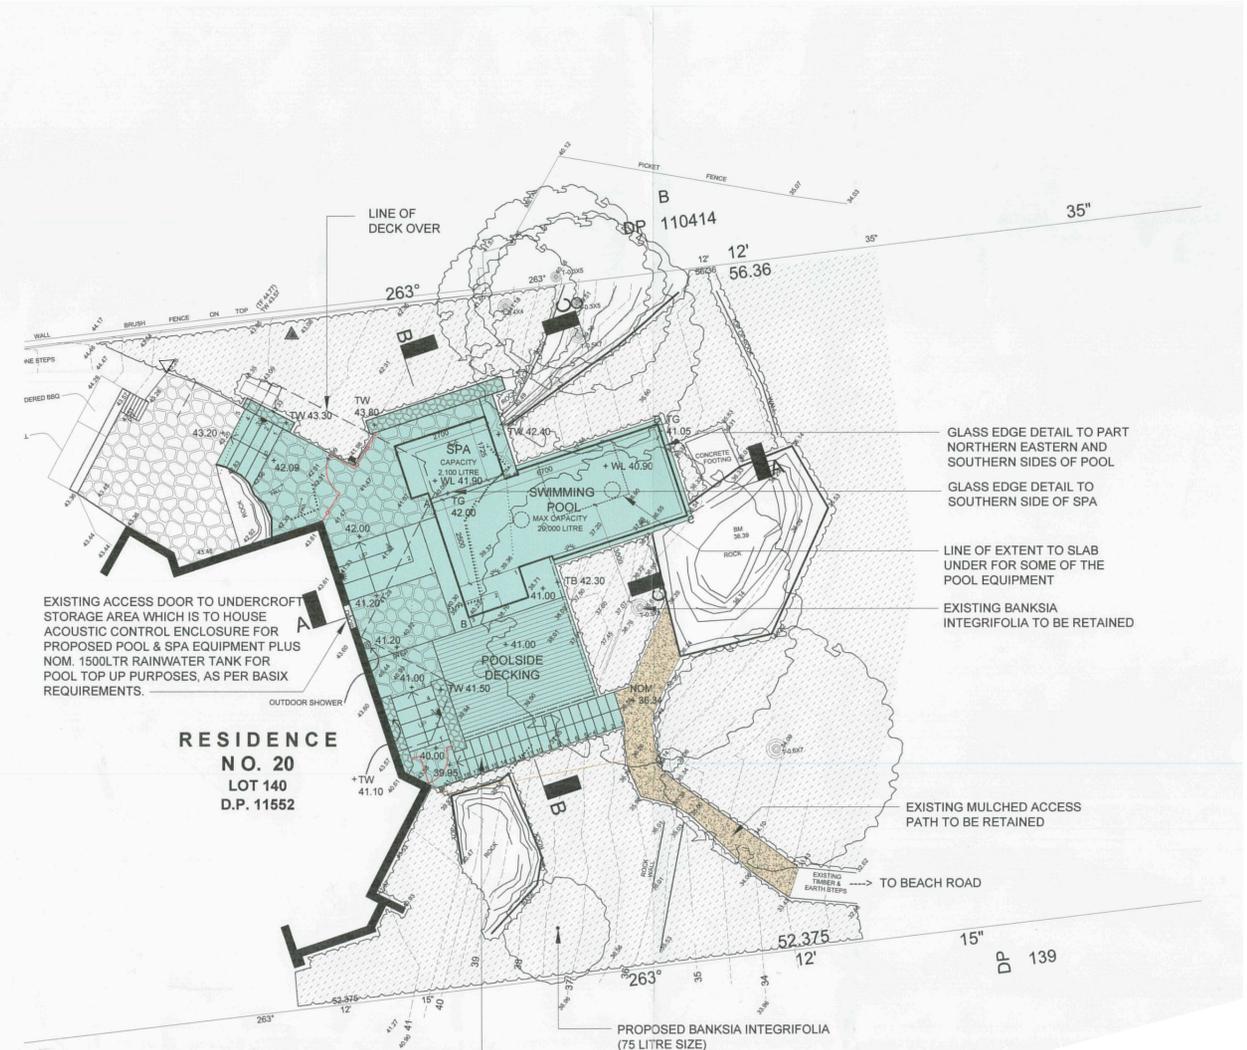

PLAN SCALE 1:100
APPROVED SECTION 96
AUGUST 2015

REV	DESCRIPTION OF CHANGE	DRAWN	CHECK	DATE
A	APPROVED 2015 S96 REFERENCE PLAN REQUESTED FOR COMPARISON	KK	JD	07/10/16
B	4TH NOTE ADDED TO SCHEDULE OF AMENDMENTS AND BUBBLE ADDED TO EAST POOL EDGE	KK	JD	10/10/16

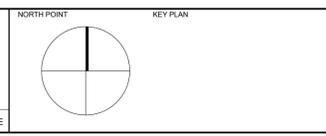

REV	DESCRIPTION OF CHANGE	DRAWN	CHECK	DATE

CLIENT
MR JOHN AND MRS JENNIFER DAUBNEY

20 Sunrise Road,
Palm Beach, NSW, 2108

ARCHITECTS
RICE DAUBNEY

Level 1, 110 Walker Street, North Sydney NSW 2060, Australia
+61 2 9956 2666 | hrdricedaubney.com | hrdinc.com
The Rice Daubney Group (NSW) P/L as trustee for The Rice Daubney Trading Trust
ABN 56 880 304 993

PROJECT
POOL AND SPA CONSTRUCTION DOCUMENTATION

20 SUNRISE ROAD
PALM BEACH, NSW, 2108

DRAWING TITLE:
S96 REFERENCE PLANS - AUGUST 2015 - JULY 2016

SCALE:	DRAWN:	CHECKED:
AS SHOWN	KK	JD
PROJECT NUMBER:	DRAWING NUMBER:	ISSUE:
N/A	S-96 06	B