



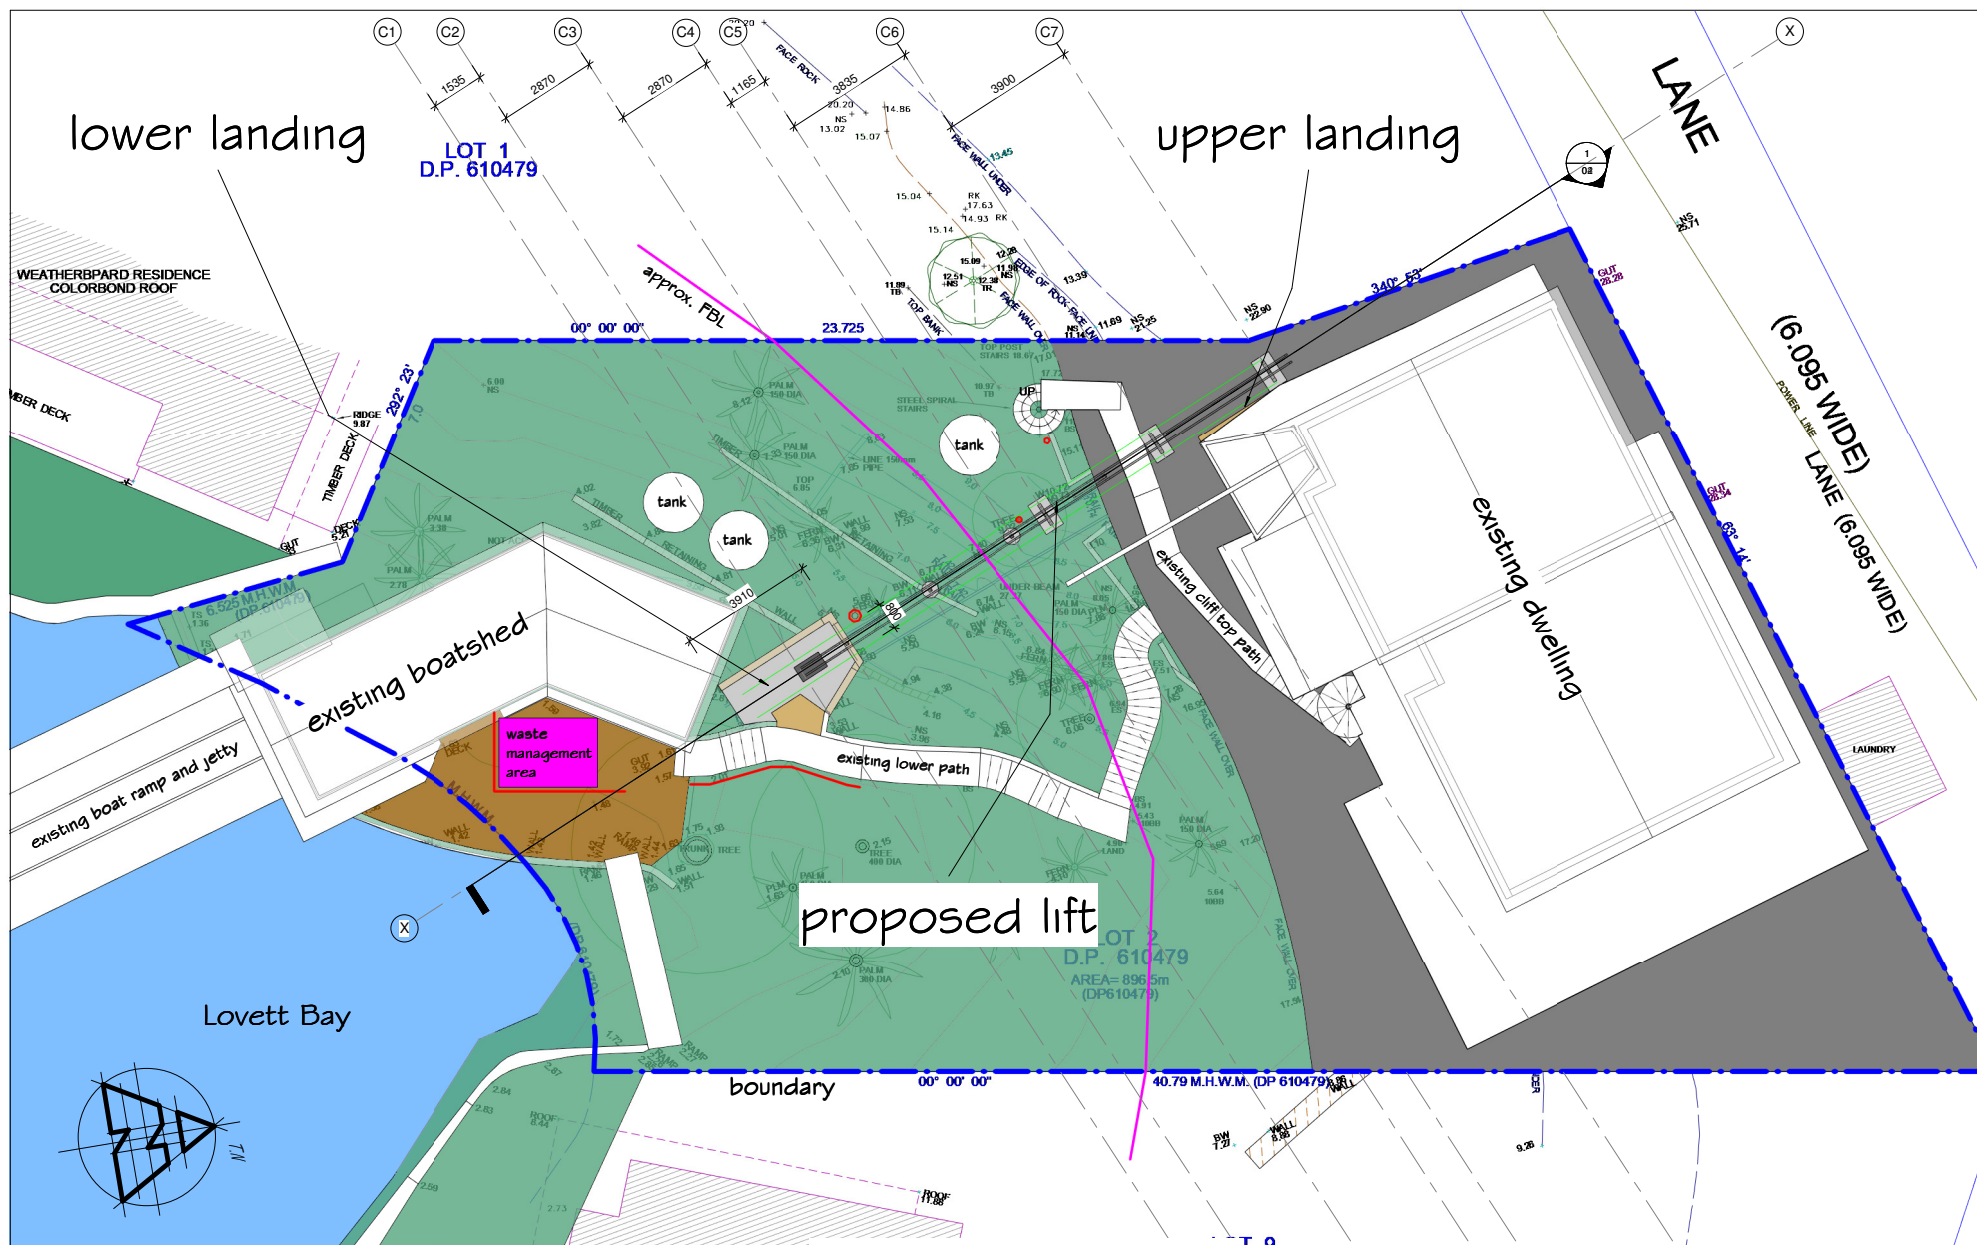

REVISION	 BUILDING DESIGNERS AUSTRALIA	 multi-award winner 77 Riviera rd, Avalon 2017 0488 662 445 www.peterdownes.com.au	PROJECT	Proposed Incline Passenger Lift at 11 Portions Lovett Bay	DRAWN SD	CHECKED PD		
			DRAWING	Notification - site	SCALE 1 : 100	DATE 18.1.20		
							DRG.	
							A2	2124 03



REVISION

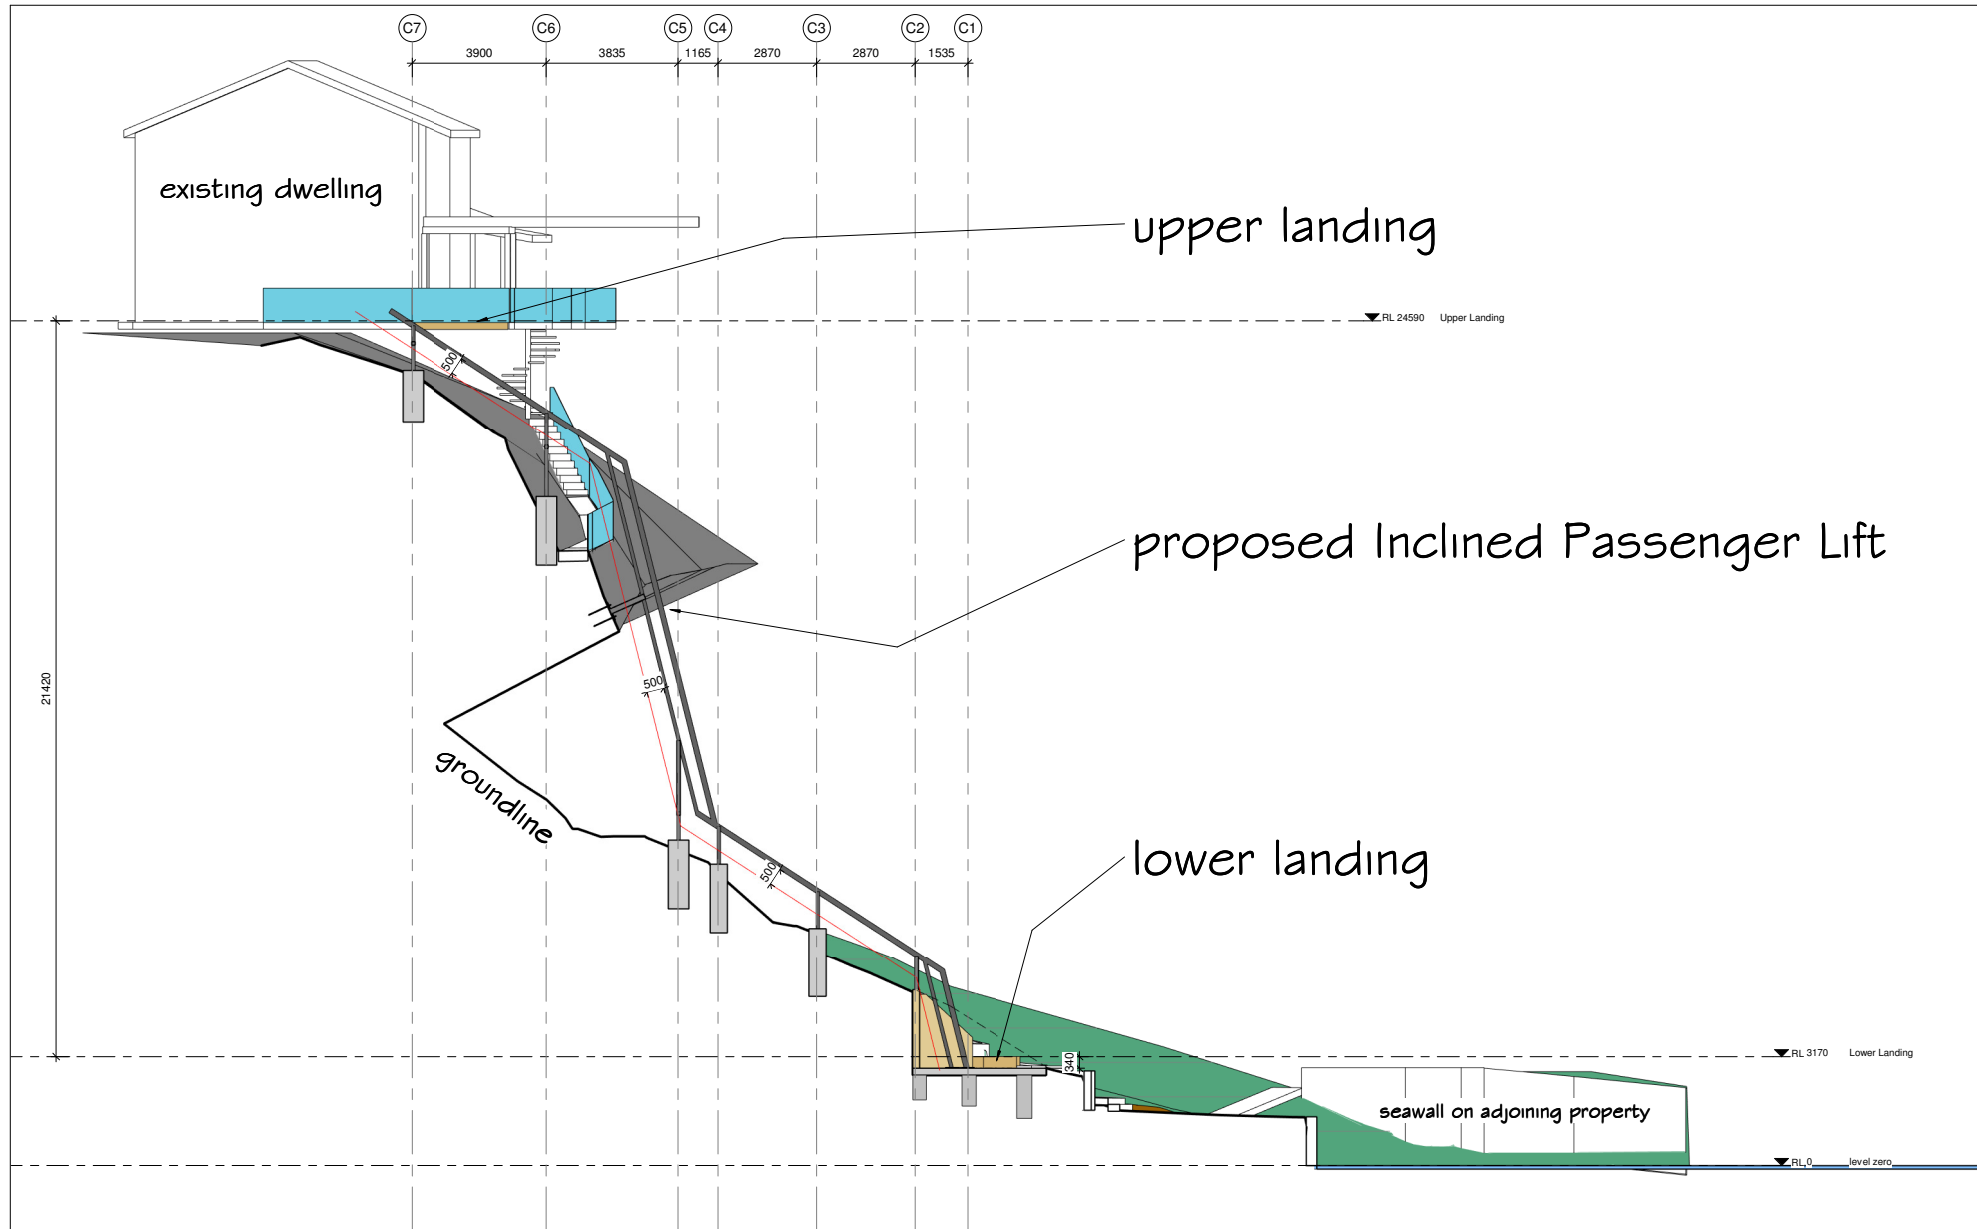

peterdownes
multi-award winner designs
77 Riviera rd, Avalon 2017 0488 662 445
www.peterdownes.com.au

PROJECT Proposed Incline Passenger Lift at 11 Portions
Lovett Bay

DRAWING Notification - section

DRAWN SD	CHECKED PD
SCALE 1 : 100	DATE 18.1.20
DRG. A2 2124 04	