

CONCEPT PLAN:

PROPOSED EXTENSION TO LINCENCE FROM
FRIDAY 5pm TO SUNDAY CLOSE



© COPYRIGHT 2019 - REPRODUCTION IN WHOLE OR PART IS FORBIDDEN





DeMont DeSign

P.O. Box 3471
Erina, NSW, 2250

Mobile: 0400 743 708
www.DeMontDeSign.com.au

No.	Description	Date

7th Day Brewery c/o Mr Mike Beresford Jones Unit 14 / 9 Powells Road AKA 54 Wattle Road BROOKVALE, NSW, 2100 SP 38006, LOT CP			3D VIEW	
Start Date	21 October 2019	CP 01/02		
Issue Date	22 October 2019			
Drawn by	DeMont DeSign			
Scale	1 : 1			

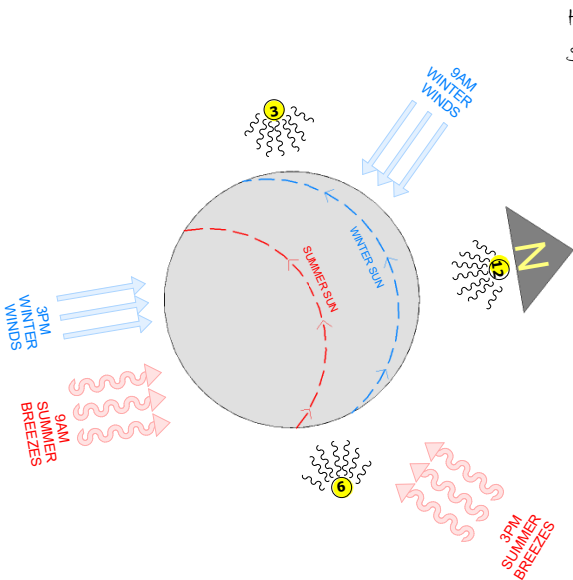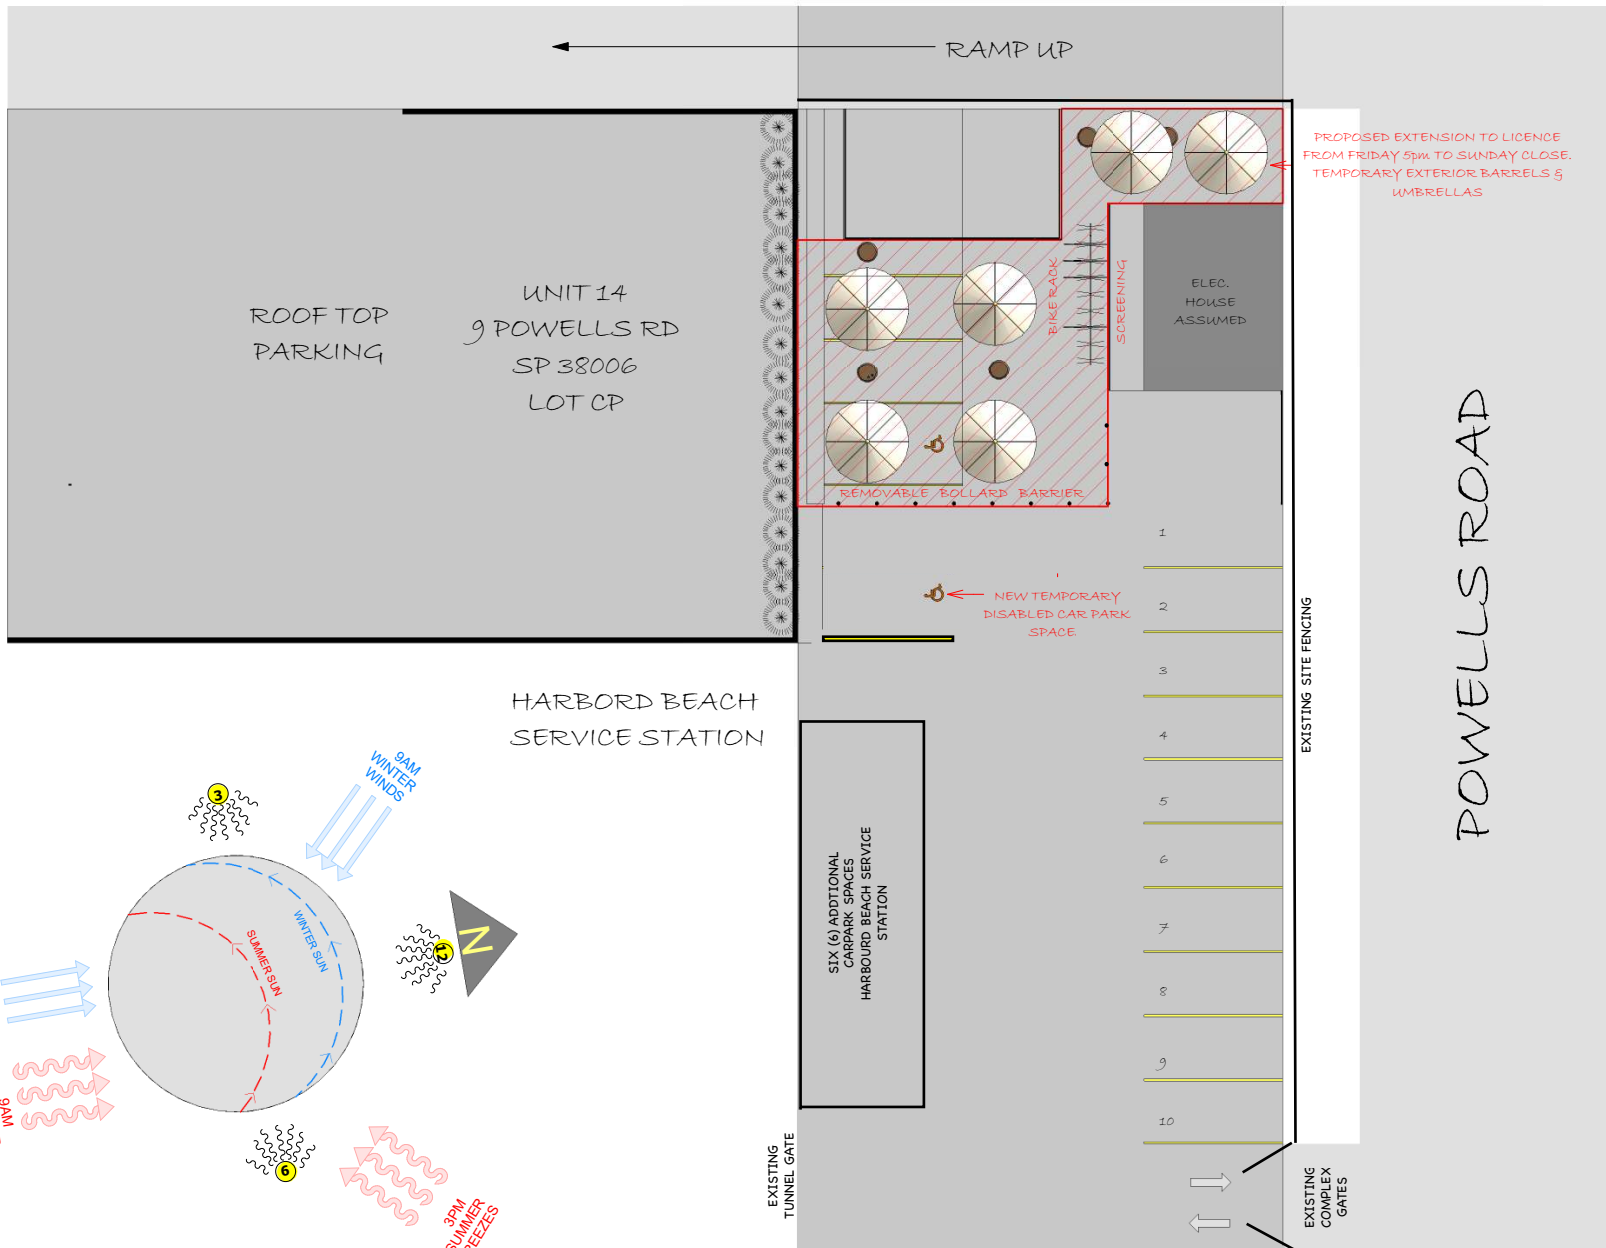

© COPYRIGHT 2019 - REPRODUCTION IN WHOLE OR PART IS FORBIDDEN

DeMont DeSign
P.O. Box 3471
Erina, NSW, 2250
Mobile: 0400 743 708
www.DemontDesign.com.au

No.	Description

SIX (6) ADDITIONAL
CARPARK SPACE
ALUXOR AWNING SYSTEMS

SITE PLAN		
Start Date	21 October 2019	CP 02/02
Issue Date	22 October 2019	
Drawn by	DeMont DeSign	
Scale	1 : 200	

