

SITE ANALYSIS & WASTE MANAGEMENT PLAN

SHADOW DIAGRAM JUNE 21st AT 9am



5/319 Condamine Street, MANLY VALE 2093

(02) 9907 9055

PROJECT TITLE

Site Analysis & Shadow Diagrams

7 Worrobil St North Balgowlah NSW 2093

DRAWING TITLE SITE ANALYSIS AND SHADOW DIAGRAMS

DATE 23/05/19

SCALE

1:200

DRAWN

GK

CHECKED

MB

DRAWING NO.

9046 DA 1

ISSUE

A

A

NO.

FOR COUNCIL


REVISION

23/05/19

DATE

GK


BY

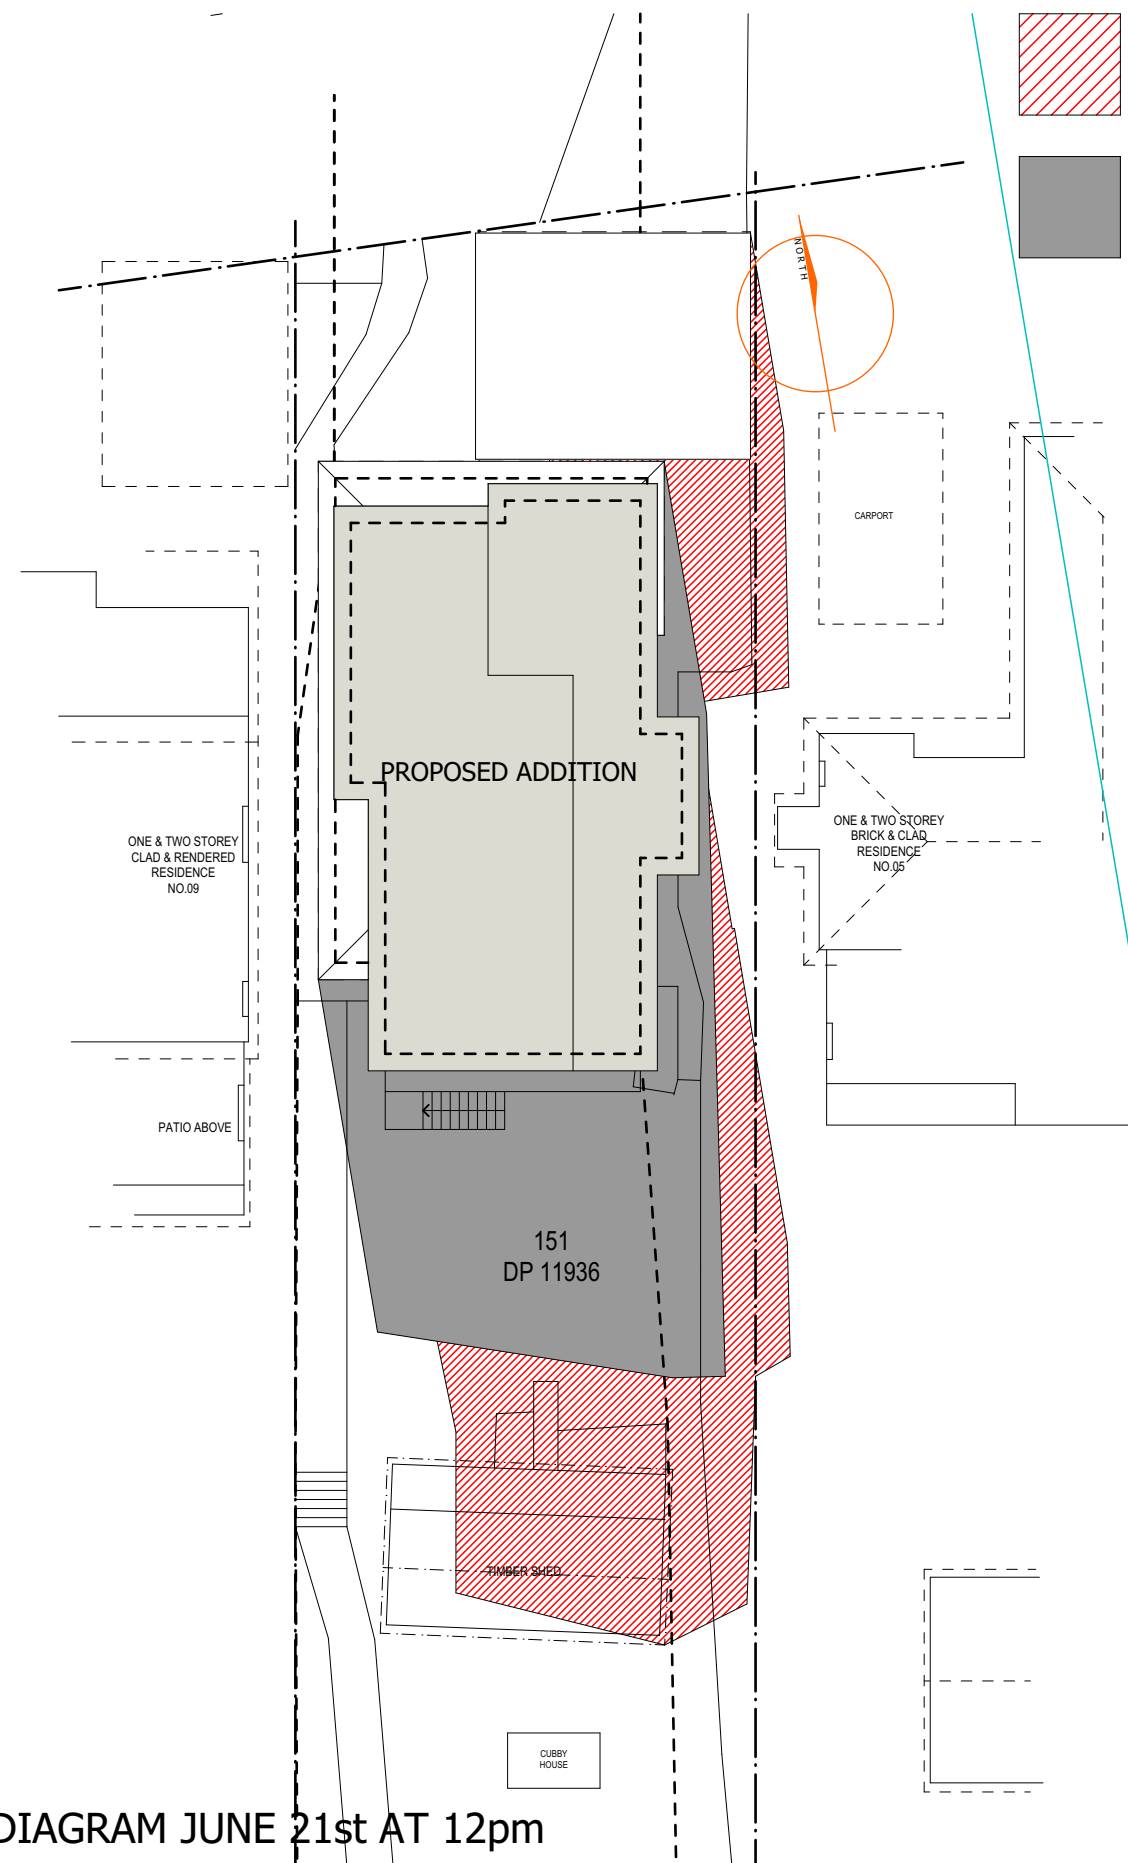

SHADOW DIAGRAM JUNE 21st AT 12pm

PROPOSED SHADOWS

EXISTING SHADOWS

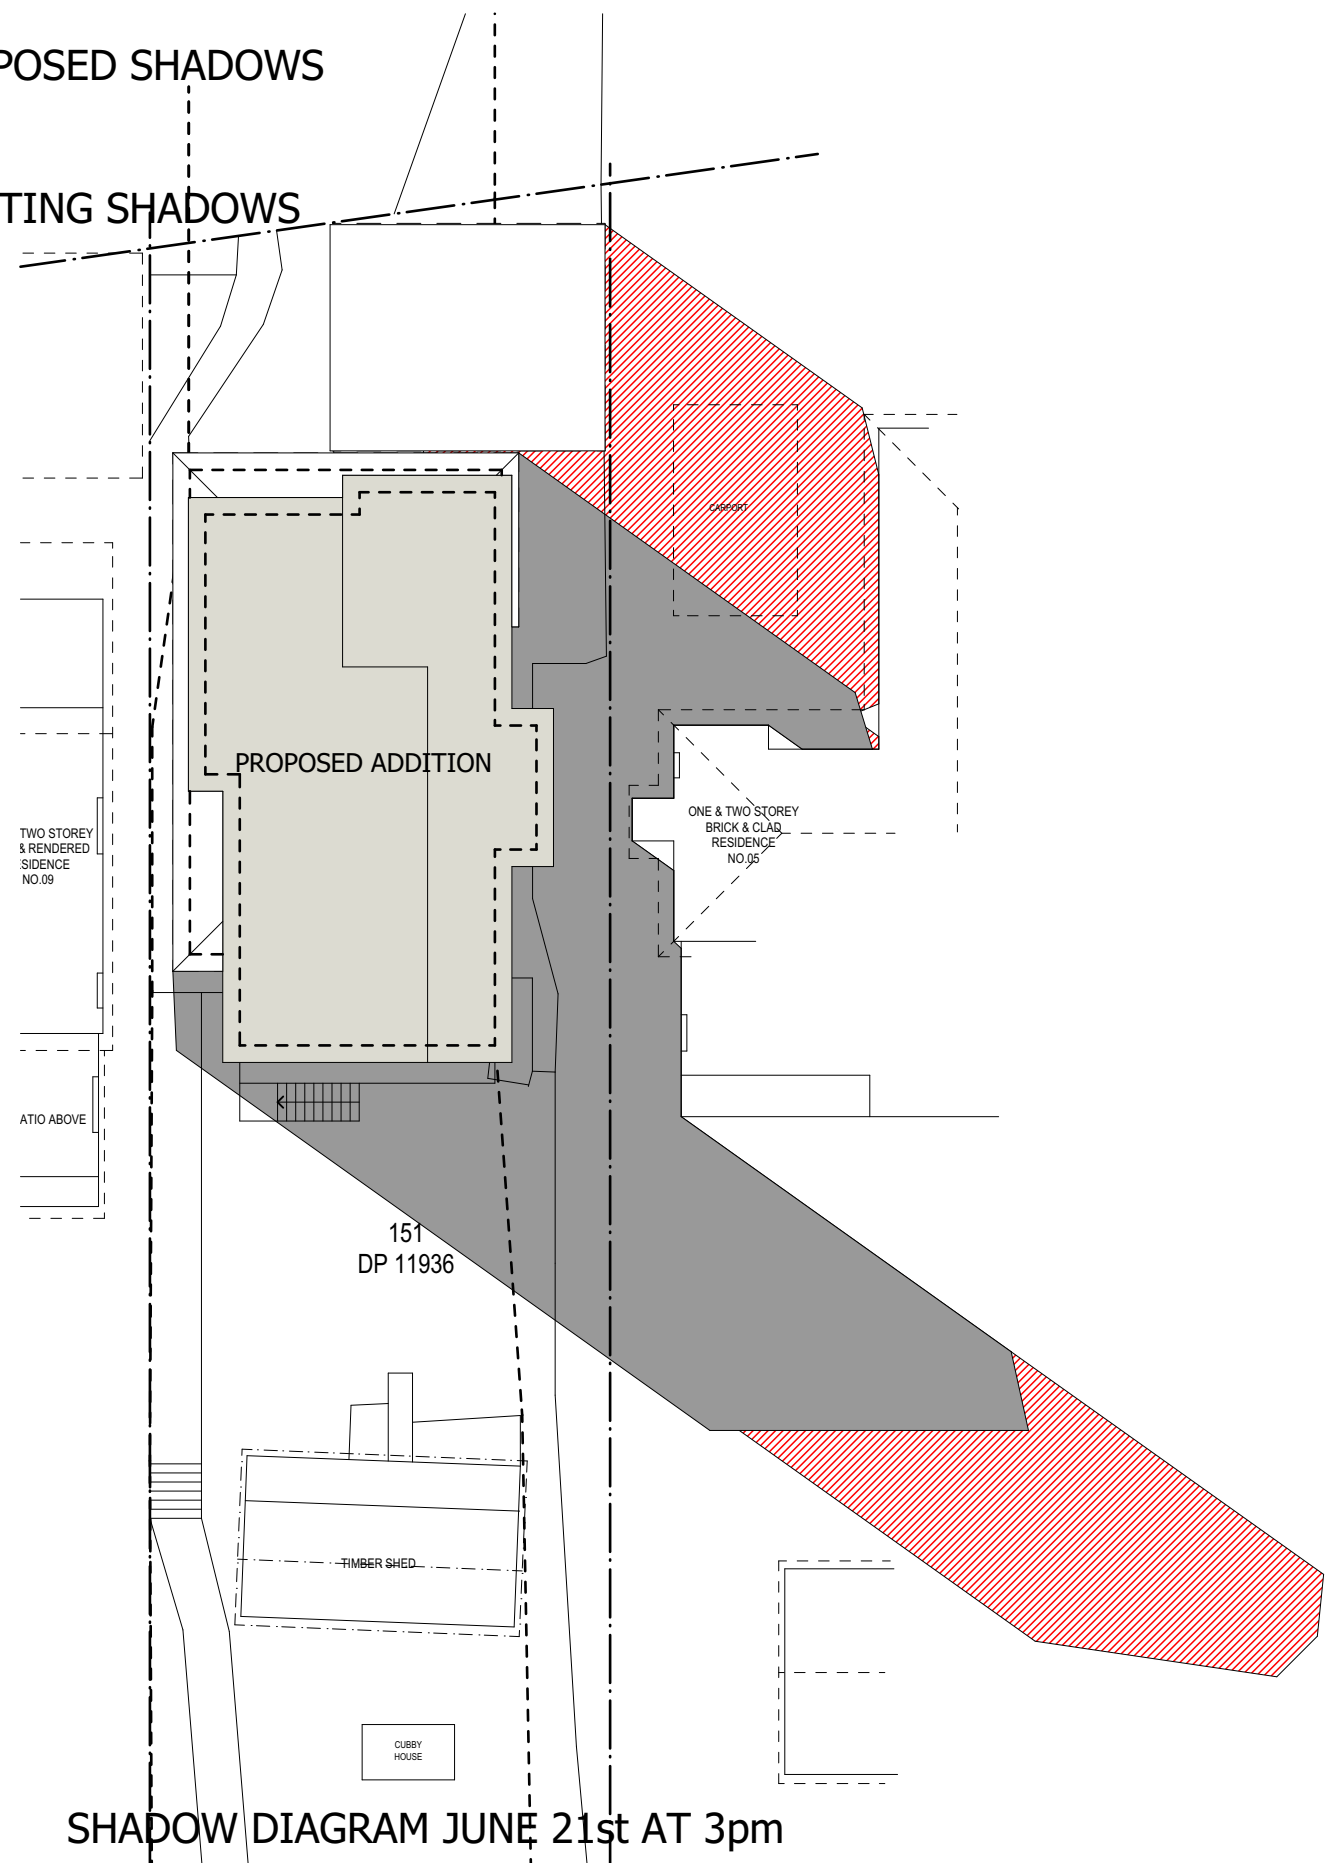

SHADOW DIAGRAM JUNE 21st AT 3pm



ADD-STYLE
HOME ADDITIONS
Upstairs & On Ground Specialists

5/319 Condamine Street, MANLY VALE 2093

(02) 9907 9055

PROJECT TITLE

Site Analysis & Shadow Diagrams

7 Worrobil St North Balgowlah NSW 2093

DRAWING TITLE SITE ANALYSIS AND SHADOW DIAGRAMS

DATE 23/05/19

SCALE
1:200

DRAWN
GK

CHECKED
MB

DRAWING NO.

9046 DA 1

ISSUE

A

A

FOR COUNCIL

23/05/19 GK

NO.

REVISION

DATE

BY