

COPYRIGHT

All rights reserved. This work has copyright and cannot be reproduced or copied in any form or by any means (graphic, electronic or mechanical, including photocopying) without the written permission of Paul Kelly Design.

All issues, expressed or implied, to use this document for any purpose whatsoever is restricted to the terms and agreement or implied agreement between Paul Kelly Design, and the instructing party.

NOTE

Only use written dimensions. Do not scale. If in doubt, consult with Paul Kelly Design. Check all dimensions on site before fabrication or set out.

PROPOSED WORKS LEGEND

- EXISTING WALLS TO BE RETAINED
- NEW WALLS

NORTHERN BEACHES COUNCIL

THIS PLAN IS TO BE READ IN CONJUNCTION WITH

Endorsement Date: 29/08/2018

DA2018/0883

DA	23.02.18	DEVELOPMENT APPLICATION	PK
Rev	Date	Description	Checked

BETTYS MANLY
SHOP No 6 & 7 MANLY WHARF, EAST
ESPLANADE, MANLY, NSW




EXISTING DEMOLITION PLAN

Status	DEVELOPMENT APPLICATION
Scale	AS SHOWN
Drawn	MM
Project No.	542

Drawing No.				
DA	00	1	01	A
Discipline Code	Level	Type	No.	Revision


503 / 50 Holt Street
Surry Hills NSW 2010
phone: 02 9550 6289
www.paulkellydesign.com.au

PAUL
KELLY
DESIGN

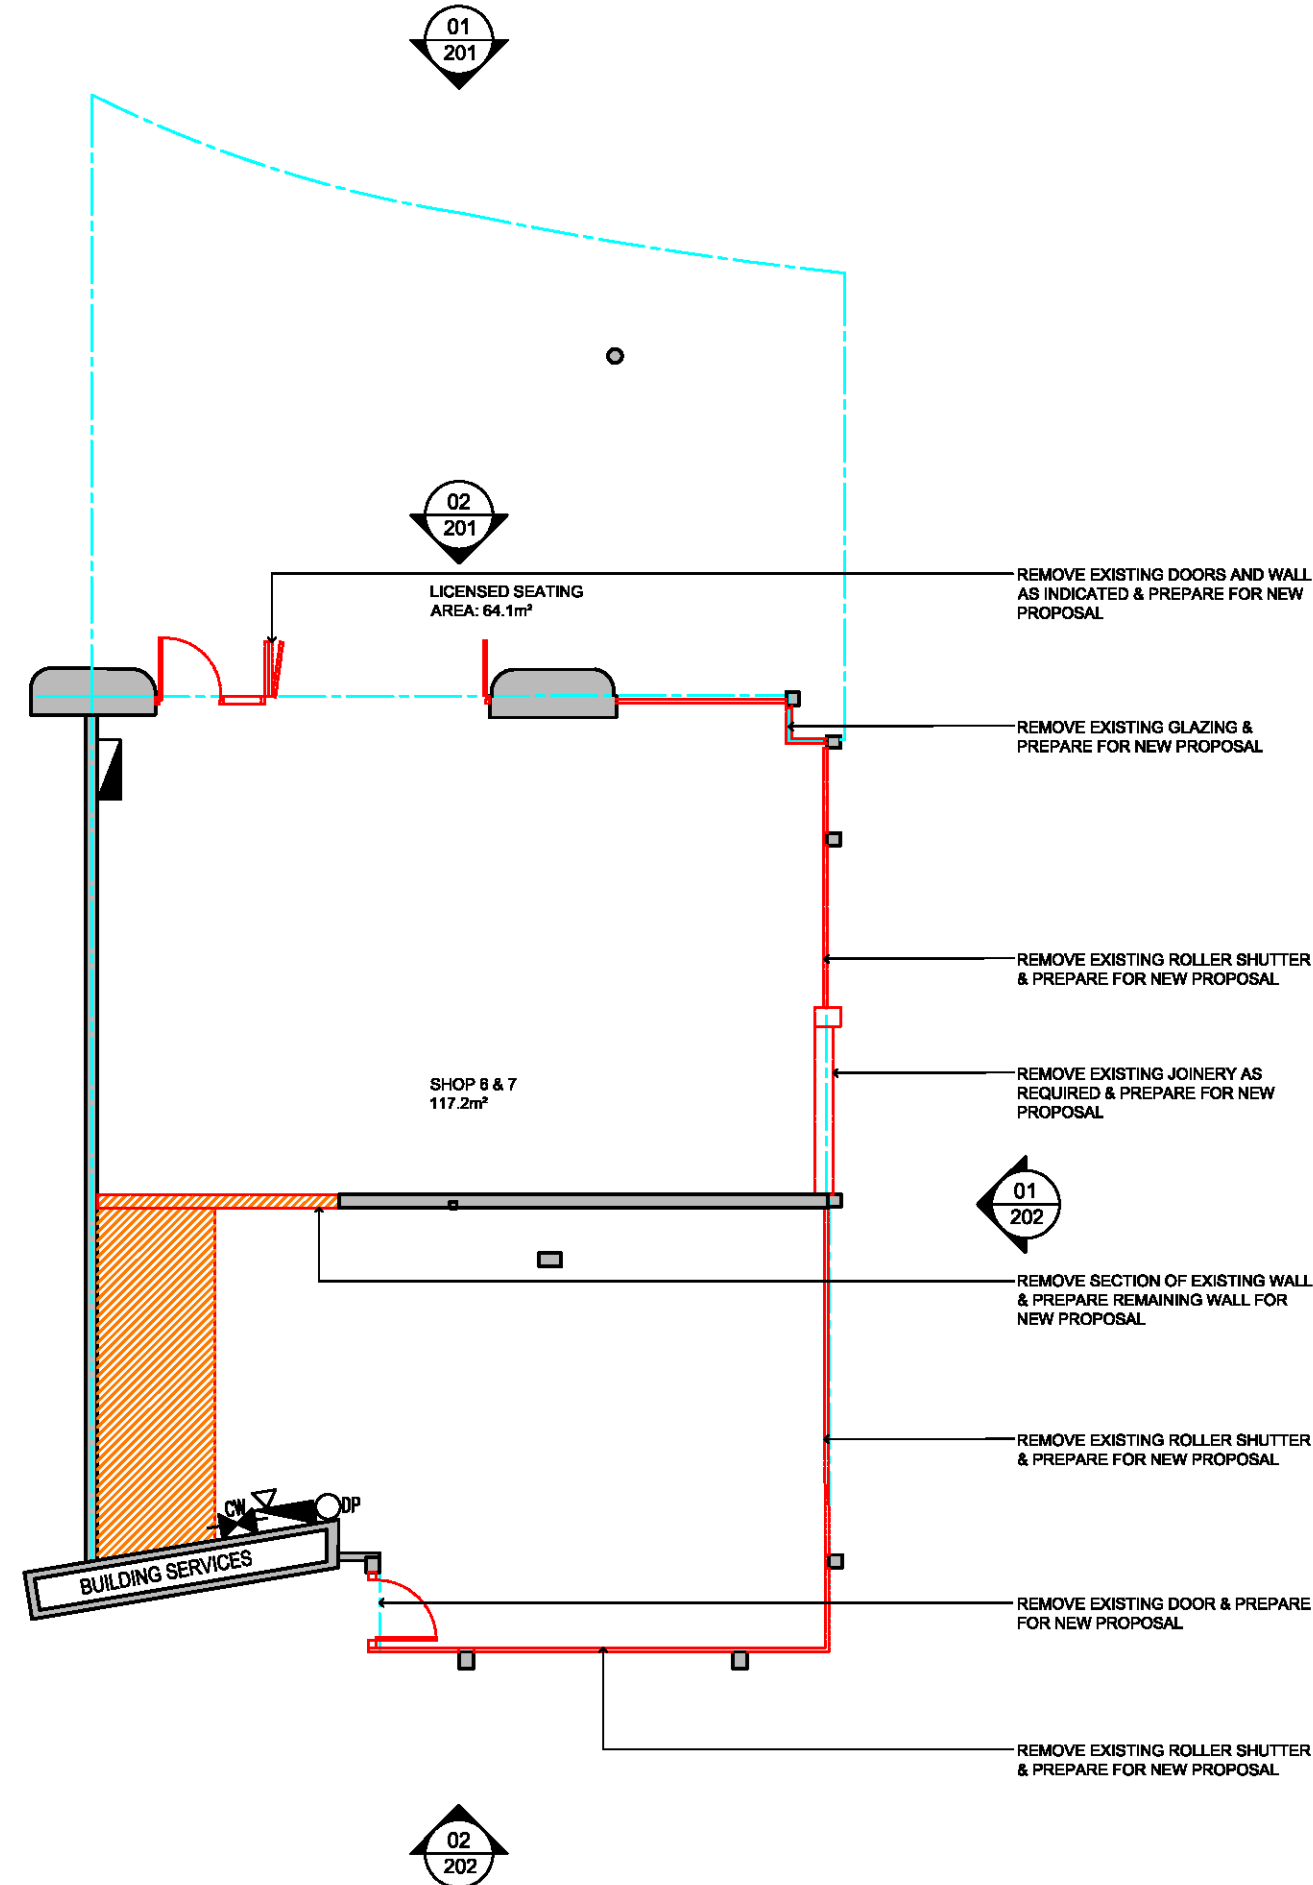

01 EXISTING DEMOLITION PLAN
GROUND FLOOR 1:100@A3

DEVELOPMENT APPLICATION

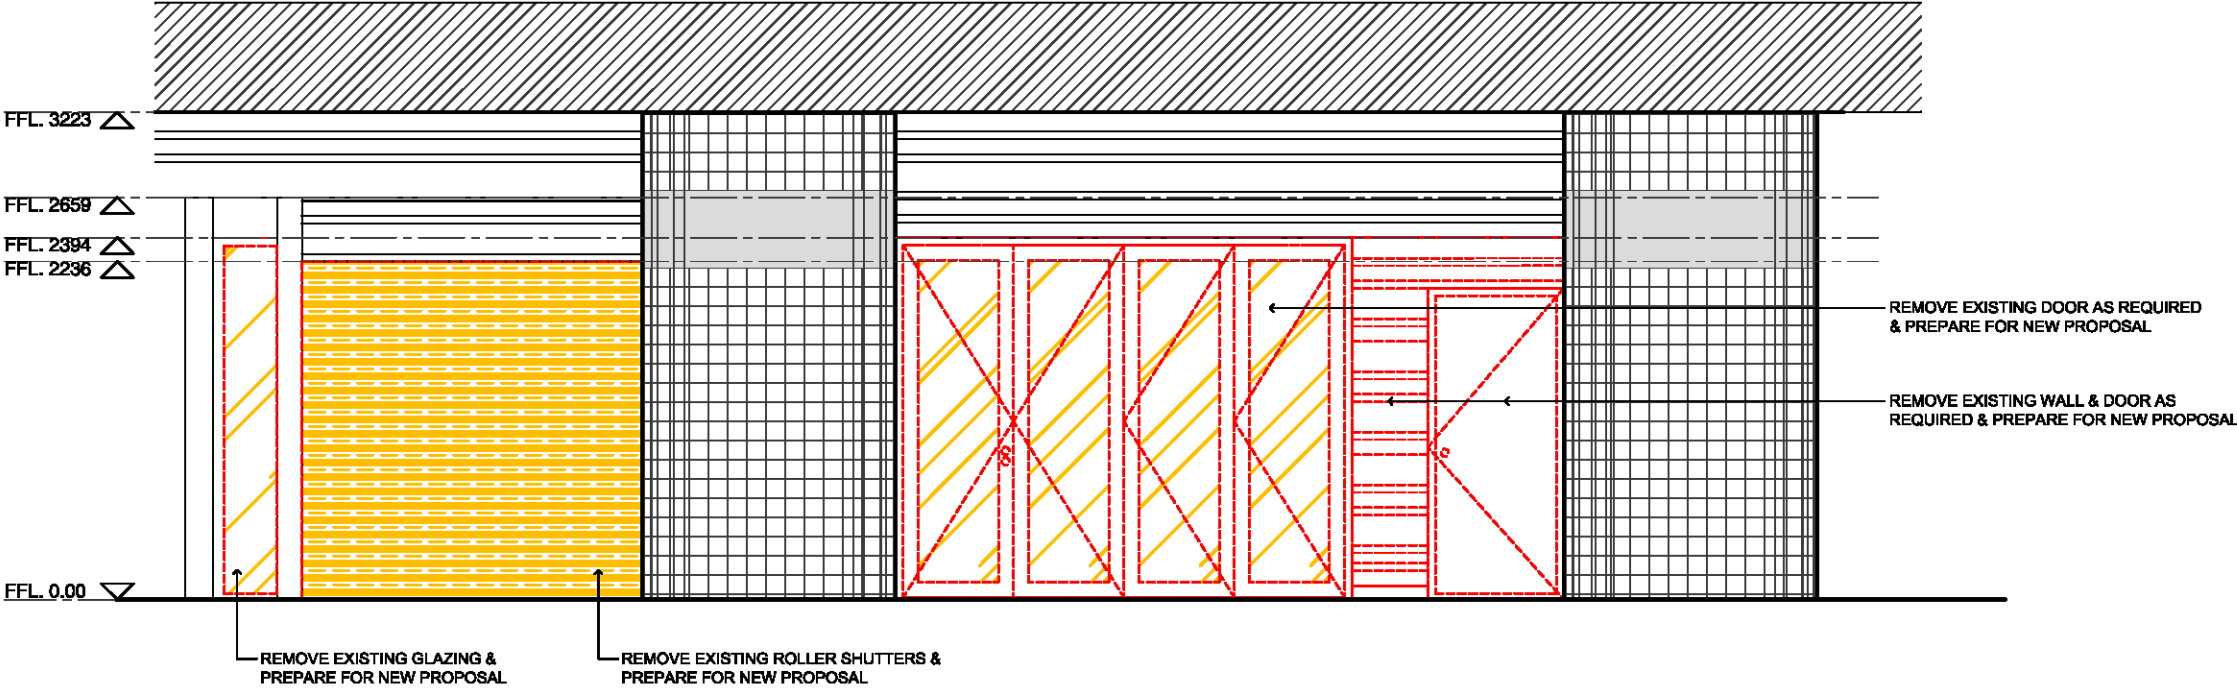


NORTHERN BEACHES COUNCIL

THIS PLAN IS TO BE READ IN CONJUNCTION WITH

Endorsement Date: 29/08/2018

DA2018/0883

02 EXISTING EXTERNAL ELEVATION
1:50@A3

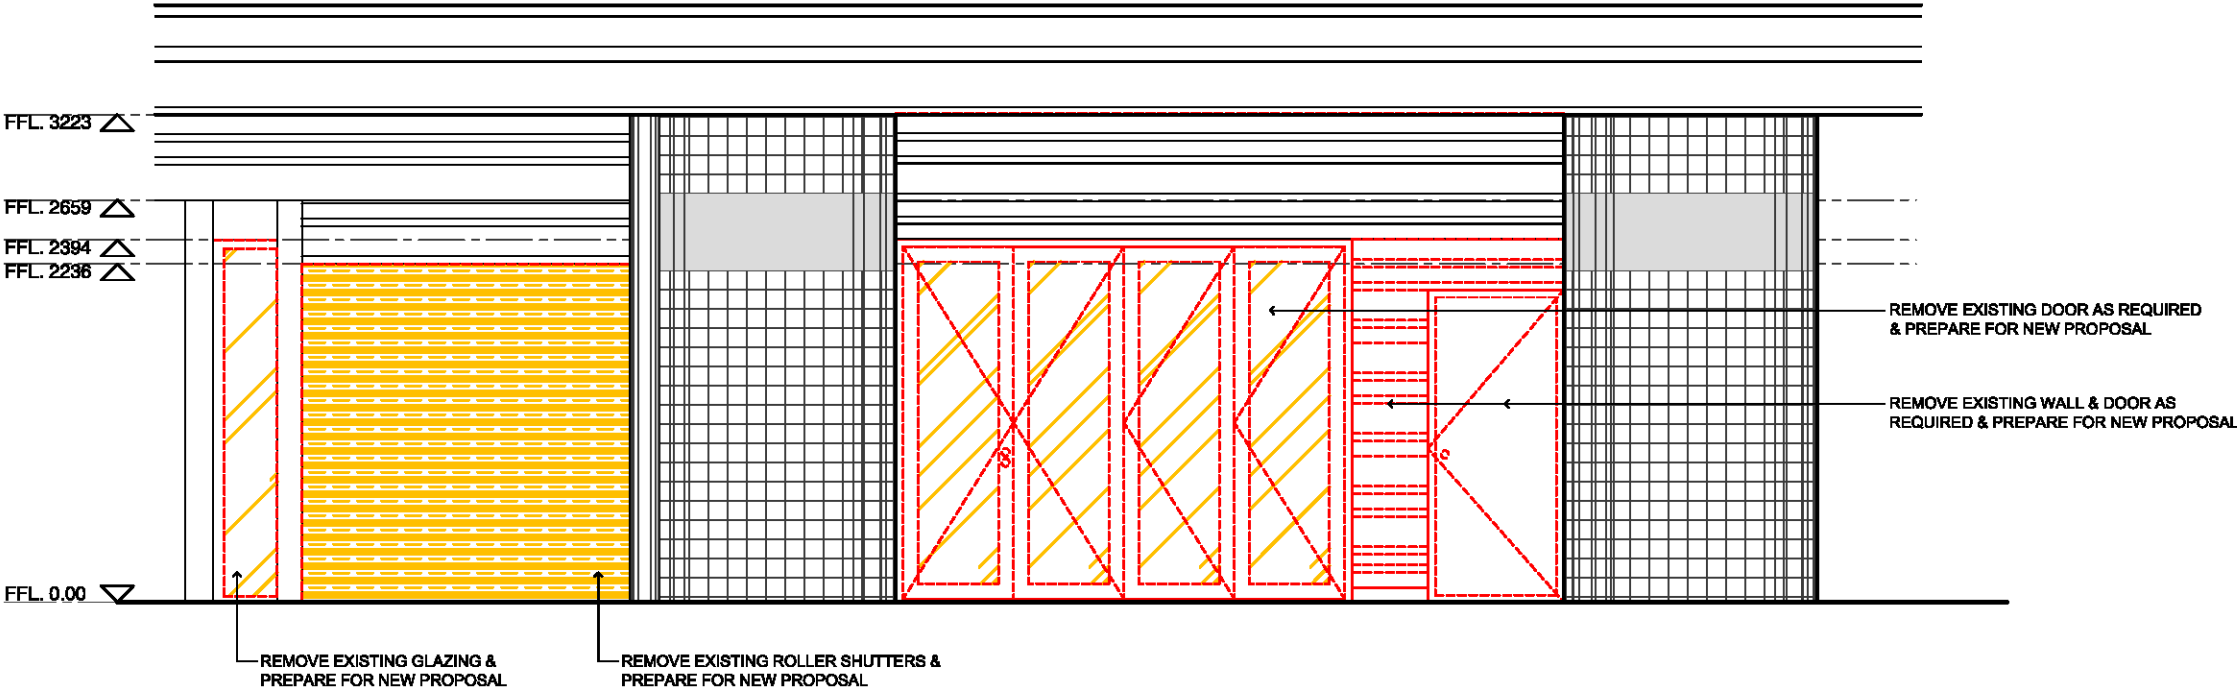

01 EXISTING EXTERNAL ELEVATION
1:50@A3

DA	23.02.18	DEVELOPMENT APPLICATION	PK
Rev	Date	Description	Checked

BETTYS MANLY
SHOP No 6 & 7 MANLY WHARF, EAST
ESPLANADE, MANLY, NSW

EXISTING EXTERNAL ELEVATIONS

Status	DEVELOPMENT APPLICATION
Scale	AS SHOWN
Drawn	MM
Project No.	542

Drawing No.				
DA 00 2 01 A				
Discipline Code	Level	Type	No.	Revision

503 / 50 Holt Street
Surry Hills NSW 2010
phone: 02 9550 6289
www.paulkellydesign.com.au

**PAUL
KELLY
DESIGN**

DEVELOPMENT APPLICATION

COPYRIGHT
All rights reserved. This work has copyright and cannot be reproduced or copied in any form or by any means (graphic, electronic or mechanical, including photocopying) without the written permission of Paul Kelly Design.
All drawings, expressed or implied, to use this document for any purpose whatsoever is prohibited to the terms and agreement or implied agreement between Paul Kelly Design, and the instructing party.

NOTE
Only use written dimensions. Do not scale. If in doubt, consult with Paul Kelly Design. Check all dimensions on site before fabrication or set out.

PROPOSED WORKS LEGEND

- EXISTING WALLS TO BE RETAINED
- NEW WALLS

NORTHERN BEACHES COUNCIL

THIS PLAN IS TO BE READ IN CONJUNCTION WITH

Endorsement Date: 29/08/2018

DA2018/0883

DA	23.02.18	DEVELOPMENT APPLICATION	PK
Rev	Date	Description	Checked

BETTYS MANLY
SHOP No 6 & 7 MANLY WHARF, EAST
ESPLANADE, MANLY, NSW



PROPOSED PLAN

Status DEVELOPMENT APPLICATION

Scale AS SHOWN

Drawn MM

Project No. 542


Drawing No.

DA 00 1 02 A

Discipline Level Type No. Revision

503 / 50 Holt Street
Surry Hills NSW 2010
phone: 02 9550 0289
www.paulkellydesign.com.au

**PAUL
KELLY
DESIGN**

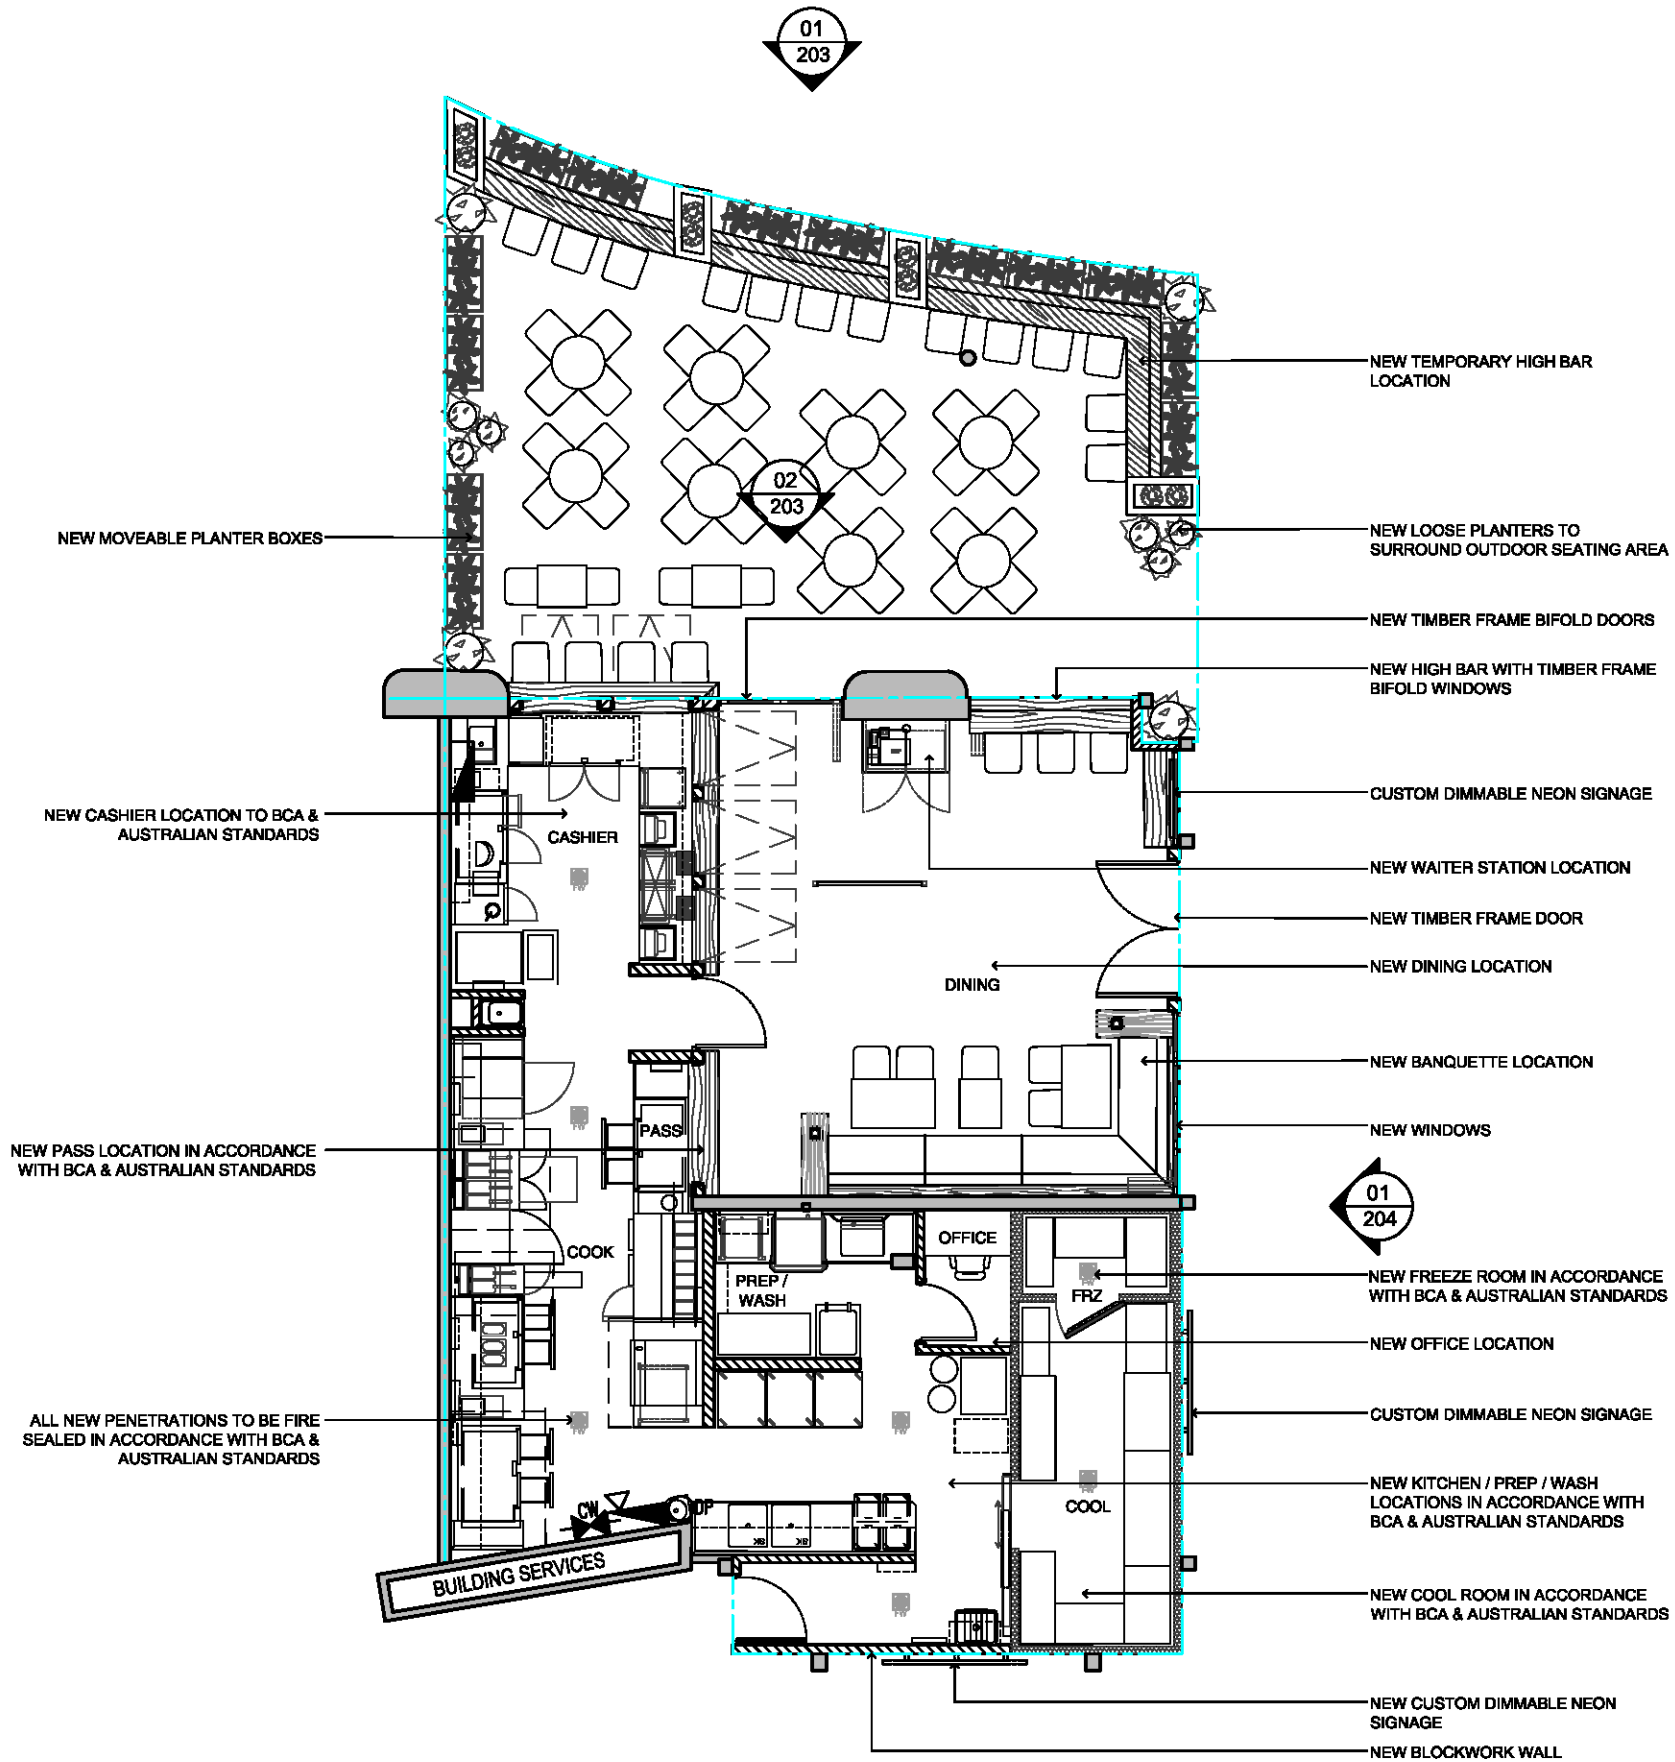

DEVELOPMENT APPLICATION

01 PROPOSED PLAN
GROUND FLOOR 1:100@A3

COPYRIGHT
All rights reserved. This work has copyright and cannot be reproduced or copied in any form or by any means (graphic, electronic or mechanical, including photocopying) without the written permission of Paul Kelly Design.
All issues, expressed or implied, to use this document for any purpose whatsoever is restricted to the terms and agreement or implied agreement between Paul Kelly Design, and the instructing party.
NOTE
Only use written dimensions. Do not scale. If in doubt, consult with Paul Kelly Design. Check all dimensions on site before fabrication or set out.

NORTHERN BEACHES
COUNCIL

THIS PLAN IS TO BE READ IN
CONJUNCTION WITH

Endorsement Date: 29/08/2018

DA2018/0883

DA	23.02.18	DEVELOPMENT APPLICATION	PK
Rev	Date	Description	Checked

BETTYS MANLY
SHOP No 6 & 7 MANLY WHARF, EAST
ESPLANADE, MANLY, NSW


EXISTING EXTERNAL ELEVATION

Status	DEVELOPMENT APPLICATION
Scale	AS SHOWN
Drawn	MM
Project No.	542


Drawing No.				
DA	00	2	02	A
Discipline Code	Level	Type	No.	Revision

503 / 50 Holt Street
Surry Hills NSW 2010
phone: 02 9550 6289
www.paulkellydesign.com.au

PAUL
KELLY
DESIGN
N

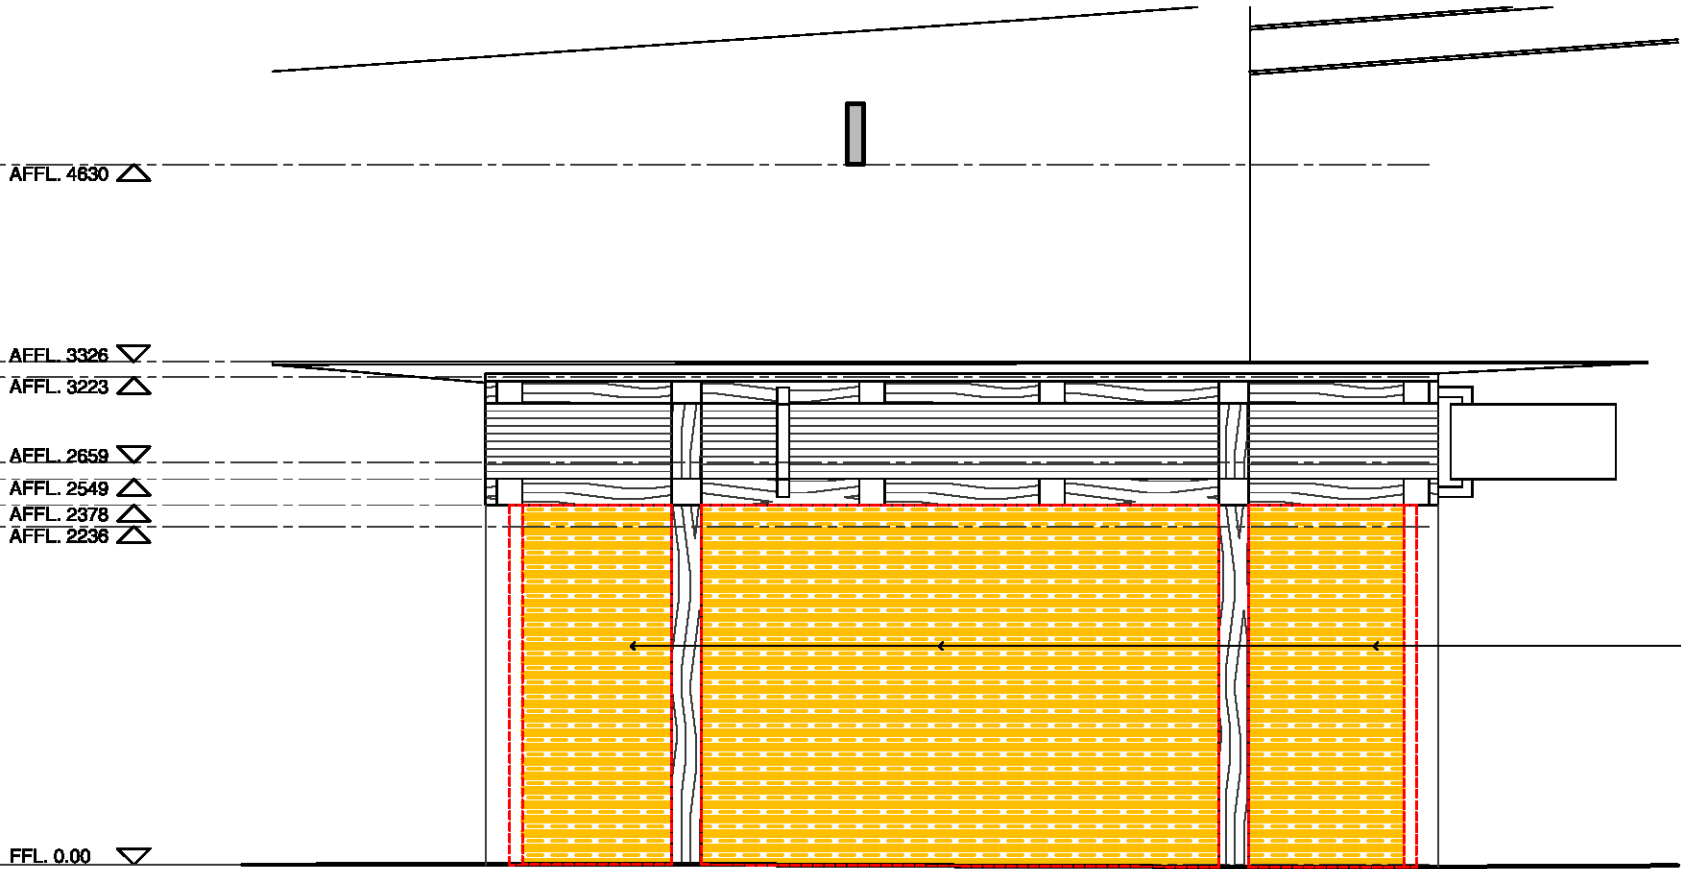

04 EXISTING EXTERNAL ELEVATION
1:50@A3

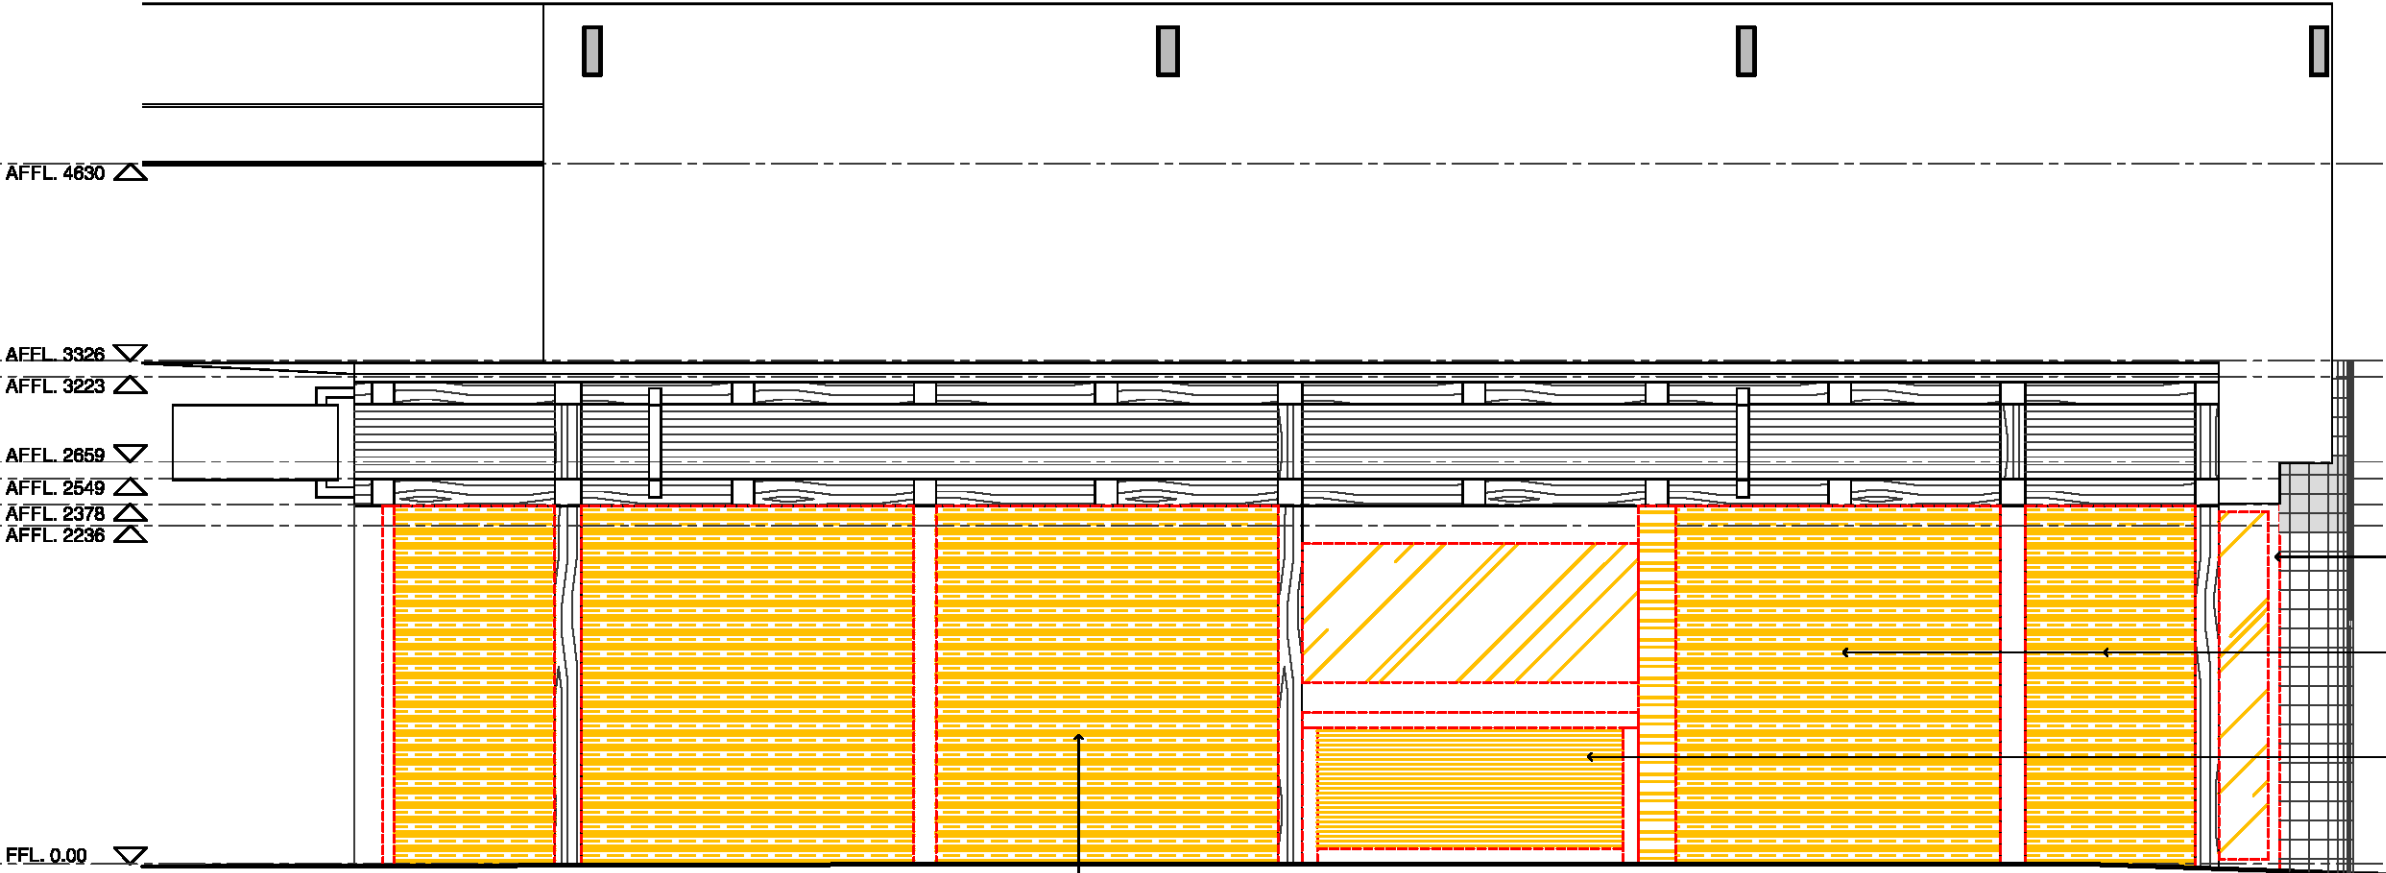

REMOVE EXISTING ROLLER SHUTTERS
& PREPARE FOR NEW PROPOSAL

03 EXISTING EXTERNAL ELEVATION
1:50@A3

DEVELOPMENT APPLICATION


COPYRIGHT

All rights reserved. This work has copyright and cannot be reproduced or copied in any form or by any means (graphic, electronic or mechanical, including photocopying) without the written permission of Paul Kelly Design.


All issues, expressed or implied, to use this document for any purpose whatsoever is restricted to the terms and agreement or implied agreement between Paul Kelly Design, and the instructing party.

NOTE

Only use written dimensions. Do not scale. If in doubt, consult with Paul Kelly Design. Check all dimensions on site before fabrication or set out.

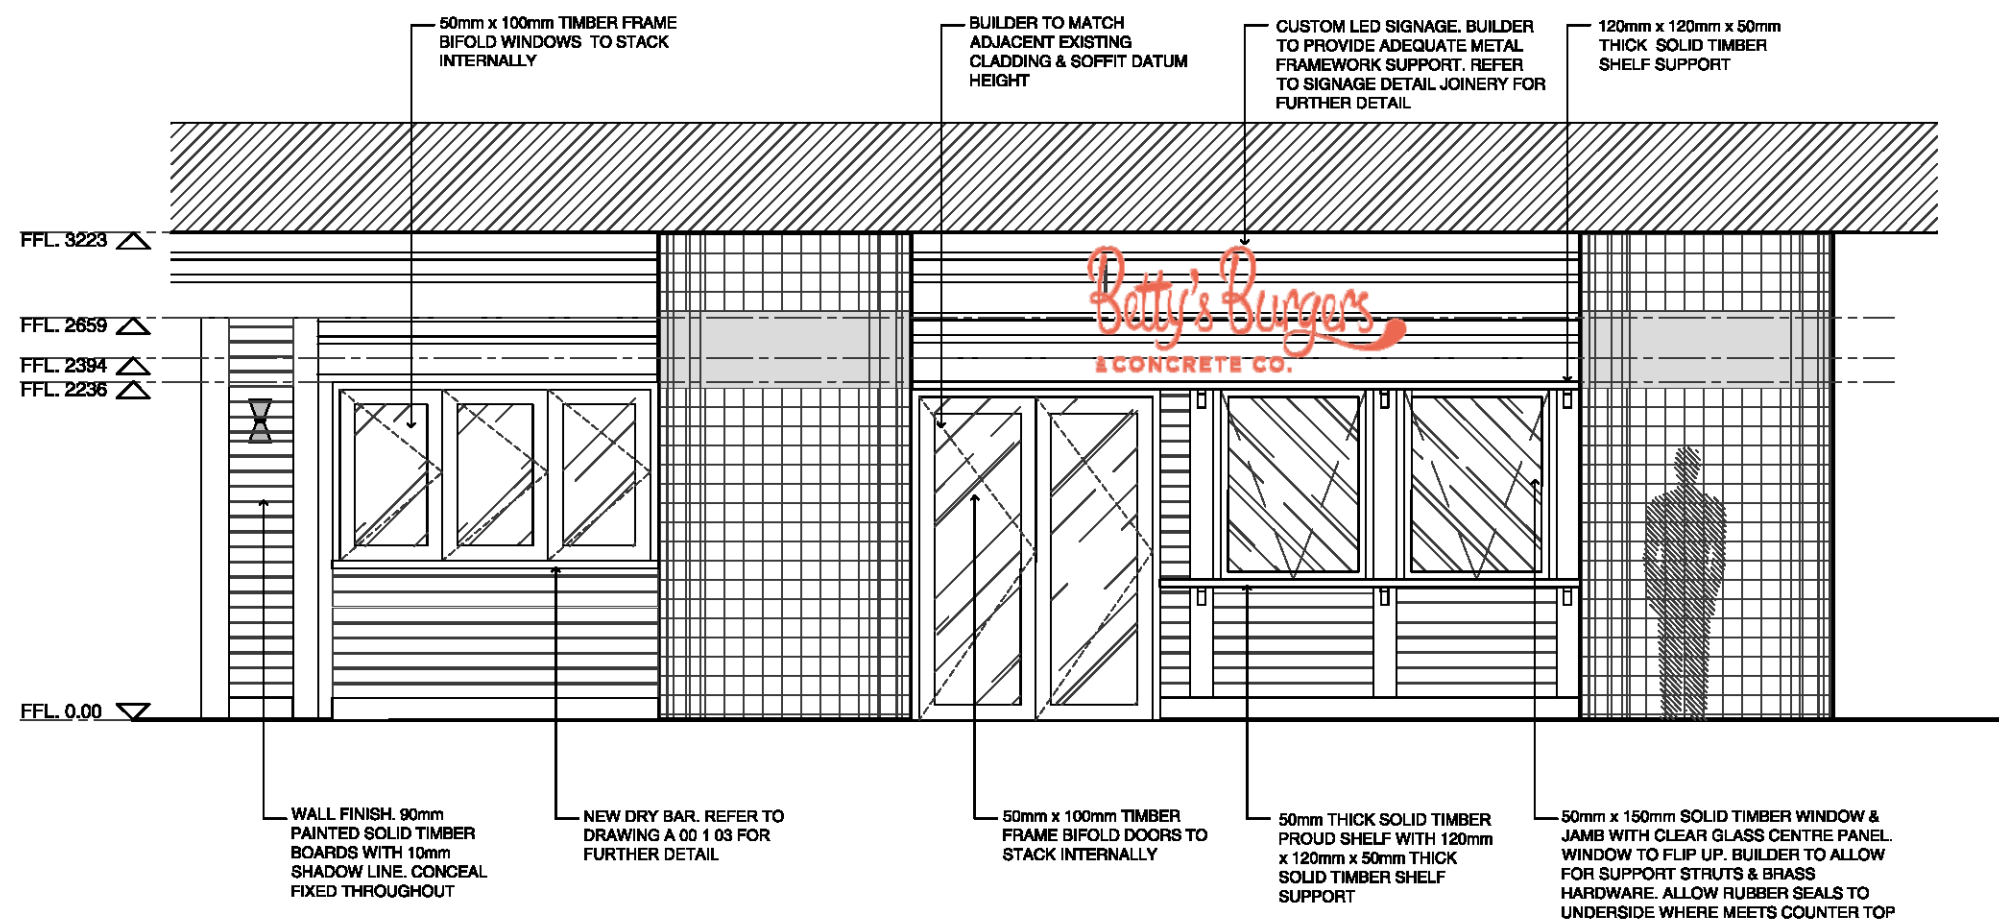

02 EXISTING PROPOSED ELEVATION
1:50@A3

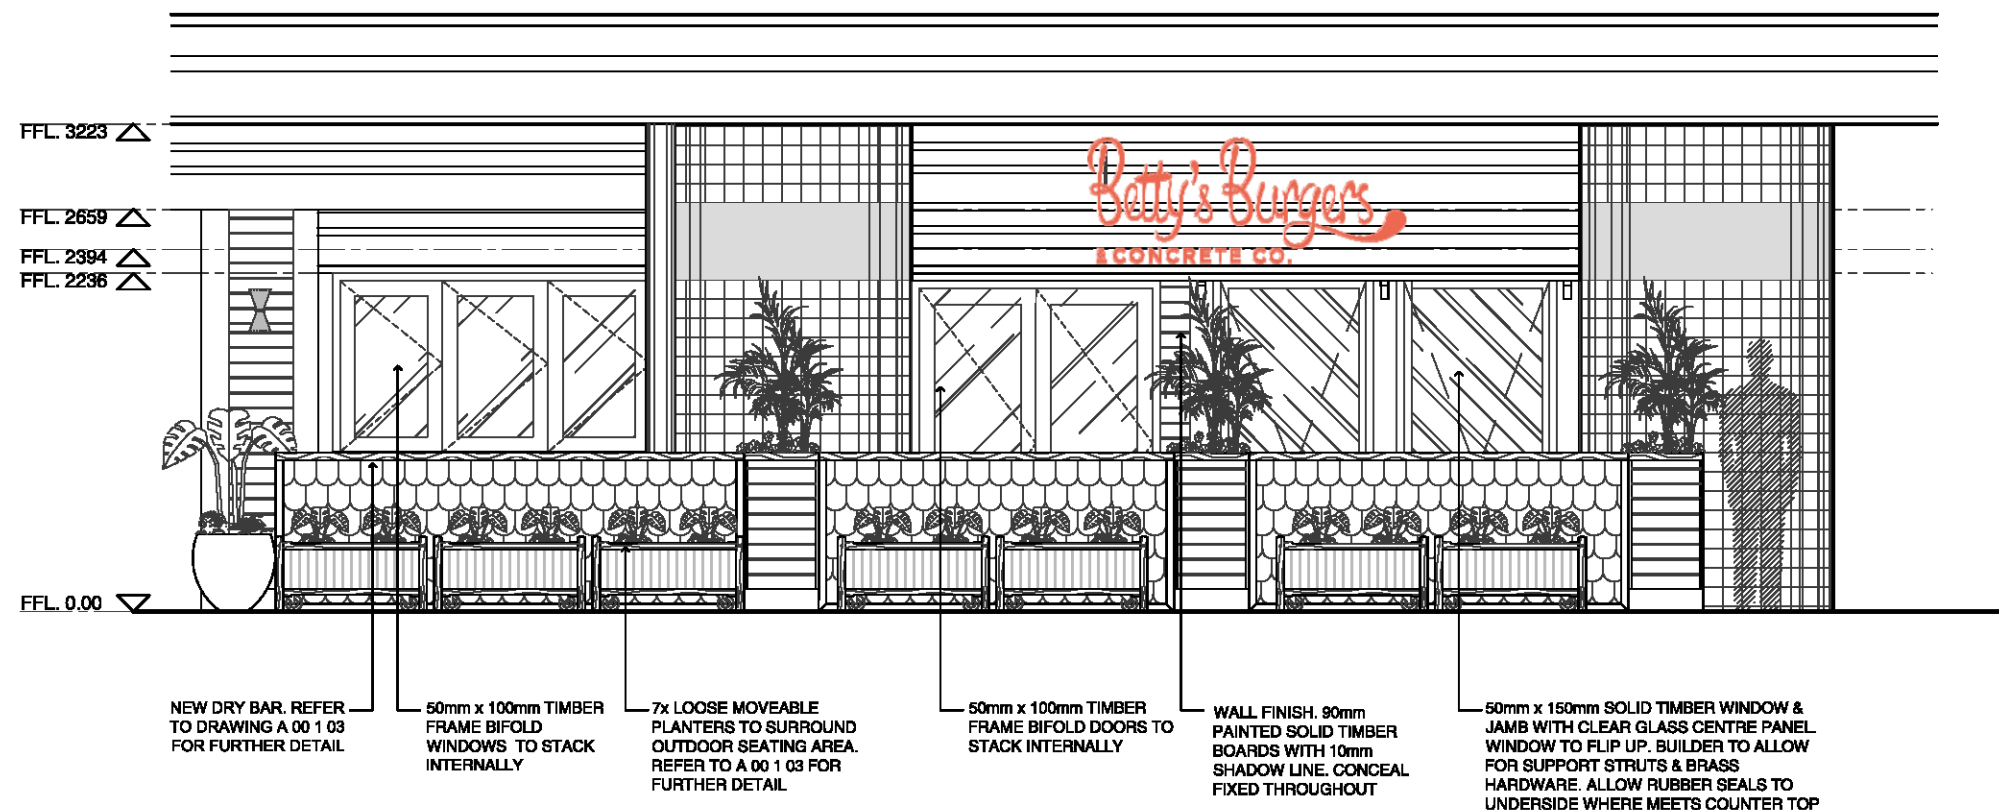

01 EXISTING PROPOSED ELEVATION
1:50@A3

NORTHERN BEACHES
COUNCIL

THIS PLAN IS TO BE READ IN
CONJUNCTION WITH

Endorsement Date: 29/08/2018

DA2018/0883

DA 23.02.18 DEVELOPMENT APPLICATION PK
Rev Date Description Checked

BETTYS MANLY
SHOP No 6 & 7 MANLY WHARF, EAST
ESPLANADE, MANLY, NSW

PROPOSED EXTERNAL ELEVATIONS

Status DEVELOPMENT APPLICATION
Scale AS SHOWN
Drawn MM
Project No. 542

Drawing No. DA 00 2 03 A
Discipline Level Type No. Revision

503 / 50 Holt Street
Surry Hills NSW 2010
phone: 02 9550 6289
www.paulkellydesign.com.au

PAUL
KELLY
DESIGN
N

DEVELOPMENT APPLICATION

All rights reserved. This work has copyright and cannot be reproduced or copied in any form or by any means (graphic, electronic or mechanical, including photocopying) without the written permission of Paul Kelly Design.

All loans, expressed or implied, to use this document for any purpose whatsoever is restricted to the terms and agreement or implied agreement between Paul Kelly Design, and the instructing party.

Only use written dimensions. Do not scale. If in doubt, consult with Paul Kelly Design.
Check all dimensions on site before fabrication or set out.

DA2018/0883

FFL 0.00 ▾

— EXISTING TENANCY
SIGNAGE BLADE TO BE
FITTED WITH NEW
GRAPHIC. CUSTOM
ACRYLIC PANEL WITH 3D
ARCYLIC LETTERING.
GRAPHIC TO GRAPHIC
DESIGNER'S DETAIL.

1:50@A3

FFL: 0.00 ▾

CUSTOM NEON SIGN IN
6MM CLEAR ACRYLIC
FABRICATED BOX TO
HANG INSIDE WINDOW

1:50@A3

503 / 50 Holt Street
Surry Hills NSW 2010
phone: 02 8660 8289
www.paulkellydesign.com.au

PAUL
KELLY
DESIGN
M

DEVELOPMENT APPLICATION



Only use written dimensions. Do not scale. If in doubt, consult with Paul Kelly Design.
Check all dimensions on site before fabricating or set out.

**NORTHERN BEACHES
COUNCIL**

**THIS PLAN IS TO BE READ IN
CONJUNCTION WITH**

Endorsement Date: 29/08/2018

DA2018/0883



DEVELOPMENT APPLICATION

DA	23.02.18	DEVELOPMENT APPLICATION	PK
Rev	Date	Description	Checked

BETTYS MANLY
SHOP No 6 & 7 MANLY WHARF, EAST
ESPLANADE, MANLY, NSW

PROPOSED EXTERNAL SIGNAGE

Status **DEVELOPMENTAPPLICATION**

Scale **AS SHOWN**

Drawn **MM**

Project No. **542**

Drawing No.				
DA	00	2	05	A
Discipline	Level	Type	No.	Revision

503 / 50 Holt Street
Surry Hills NSW 2010
phone: 02 8660 8289
www.paulkellydesign.com.au

PAUL
KELLY
DESIGN
N