




1 SITE PLAN
1 : 500

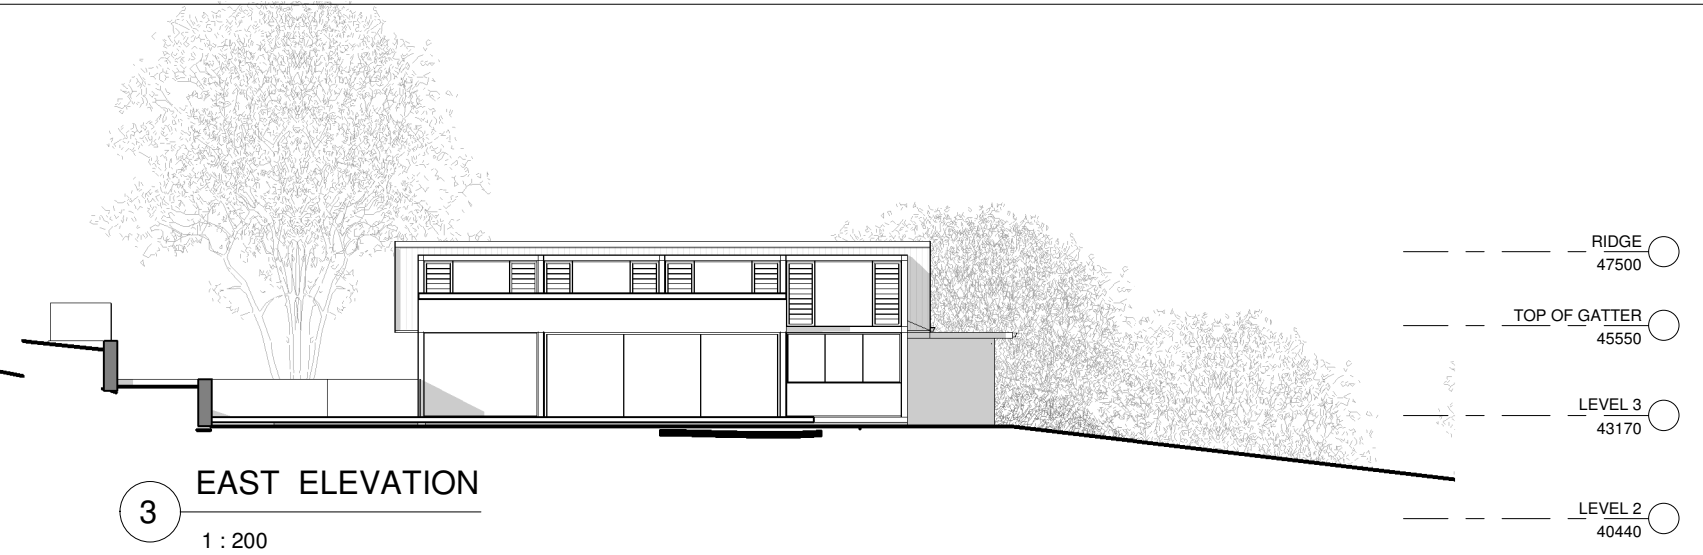


3 EAST ELEVATION
1 : 200

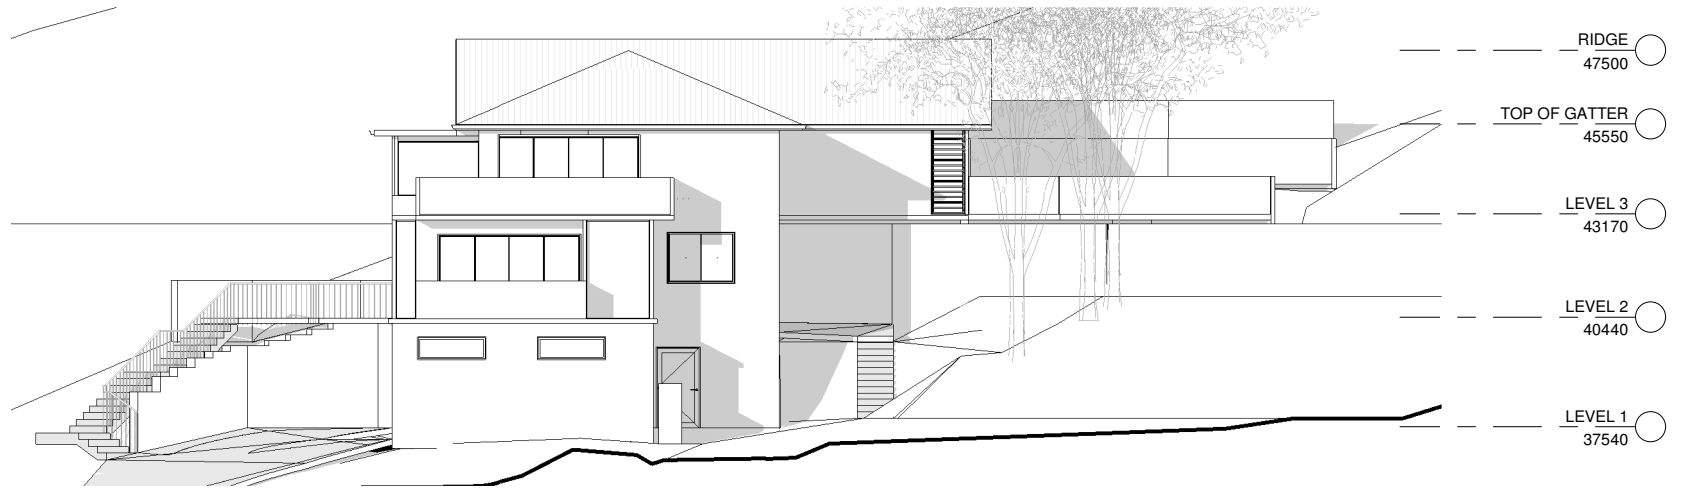

4 WEST ELEVATION
1 : 200

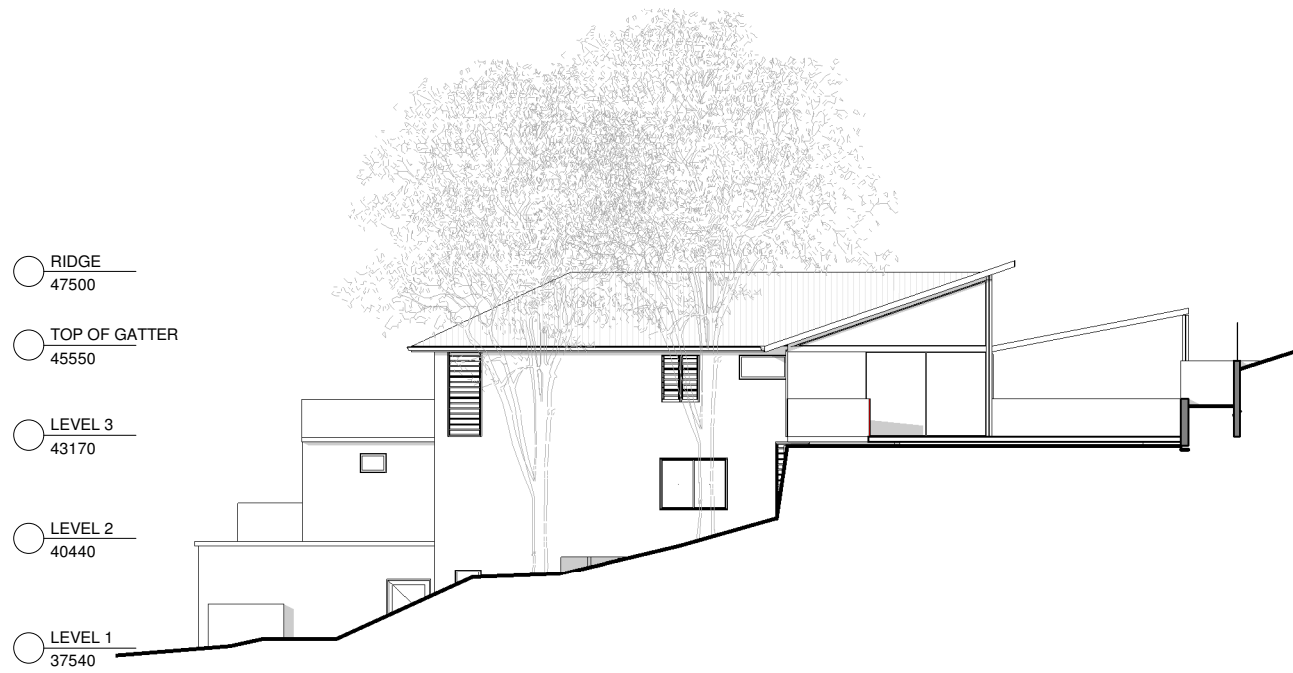

2 SOUTH ELEVATION
1 : 200

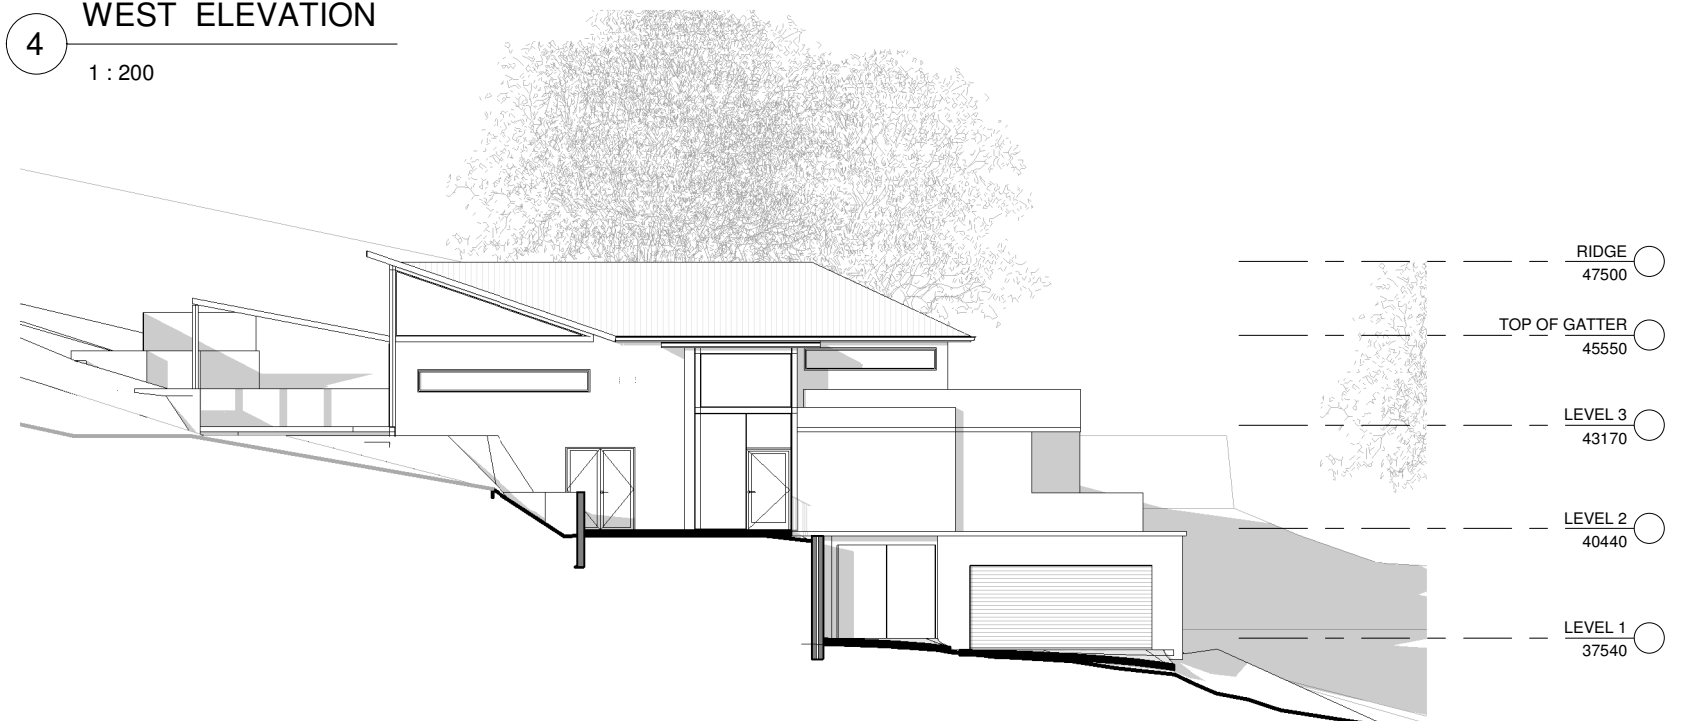

5 NORTH ELEVATION
1 : 200

