

<b>Contact Us</b>	
The General Manager, 725 Pittwater Road, Dee Why NSW 2099 or Customer Service Centre, Northern Beaches Council DX9118 Dee Why	
<b>Email</b>	council@warringah.nsw.gov.au
<b>Fax</b>	9942 2606
If you need help logging your application call Customer Service on 021 9942 2111 or come in and talk to us at the Civic Centre, Dee Why.	

<b>Office Use Only</b>			


**Part 1: Declaration**



<b>1. DECLARATION</b>	
I hereby certify that the shadow diagrams submitted with the proposal at	
<b>Address</b>	proposed Lot 26,41 Warriewood, Warriewood.
<b>For the erection of <i>Description of development</i></b>	construction of a double storey dwelling
<ul style="list-style-type: none"> <li>In accordance with the survey (prepared by a registered surveyor) which is required to be submitted with the application</li> <li>Drawn to true north</li> <li>Indicate shadow cast by the proposal at 9am, noon, 3pm, 21 June</li> <li>To indicate the shadow cast by existing buildings and structures on the site and in the surrounding area</li> </ul>	

**Part 2: Certification**

<b>2. CERTIFIER</b>		
<b>Title</b>	<input checked="" type="radio"/> Mr <input type="radio"/> Mrs <input type="radio"/> Ms <input type="radio"/> Other	
<b>Full family name <i>(no initials for Company)</i></b>	Brkic	
<b>Full given names <i>(no initials for A.C.N)</i></b>	Sulejman	
<b>Phone</b>	98951633	Alternate
<b>Mobile</b>	0422 461 767	Fax
<b>Qualification <i>(ie Architect, Planner, Contractor Technician, Surveyor)</i></b>	Drafting & design manager	

**Part 3: Signature**
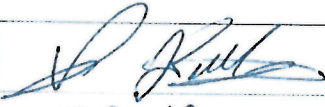
<b>3. APPLICANT(S) SIGNATURE</b>	
<b>Signature</b>	
<b>Date</b>	29.19

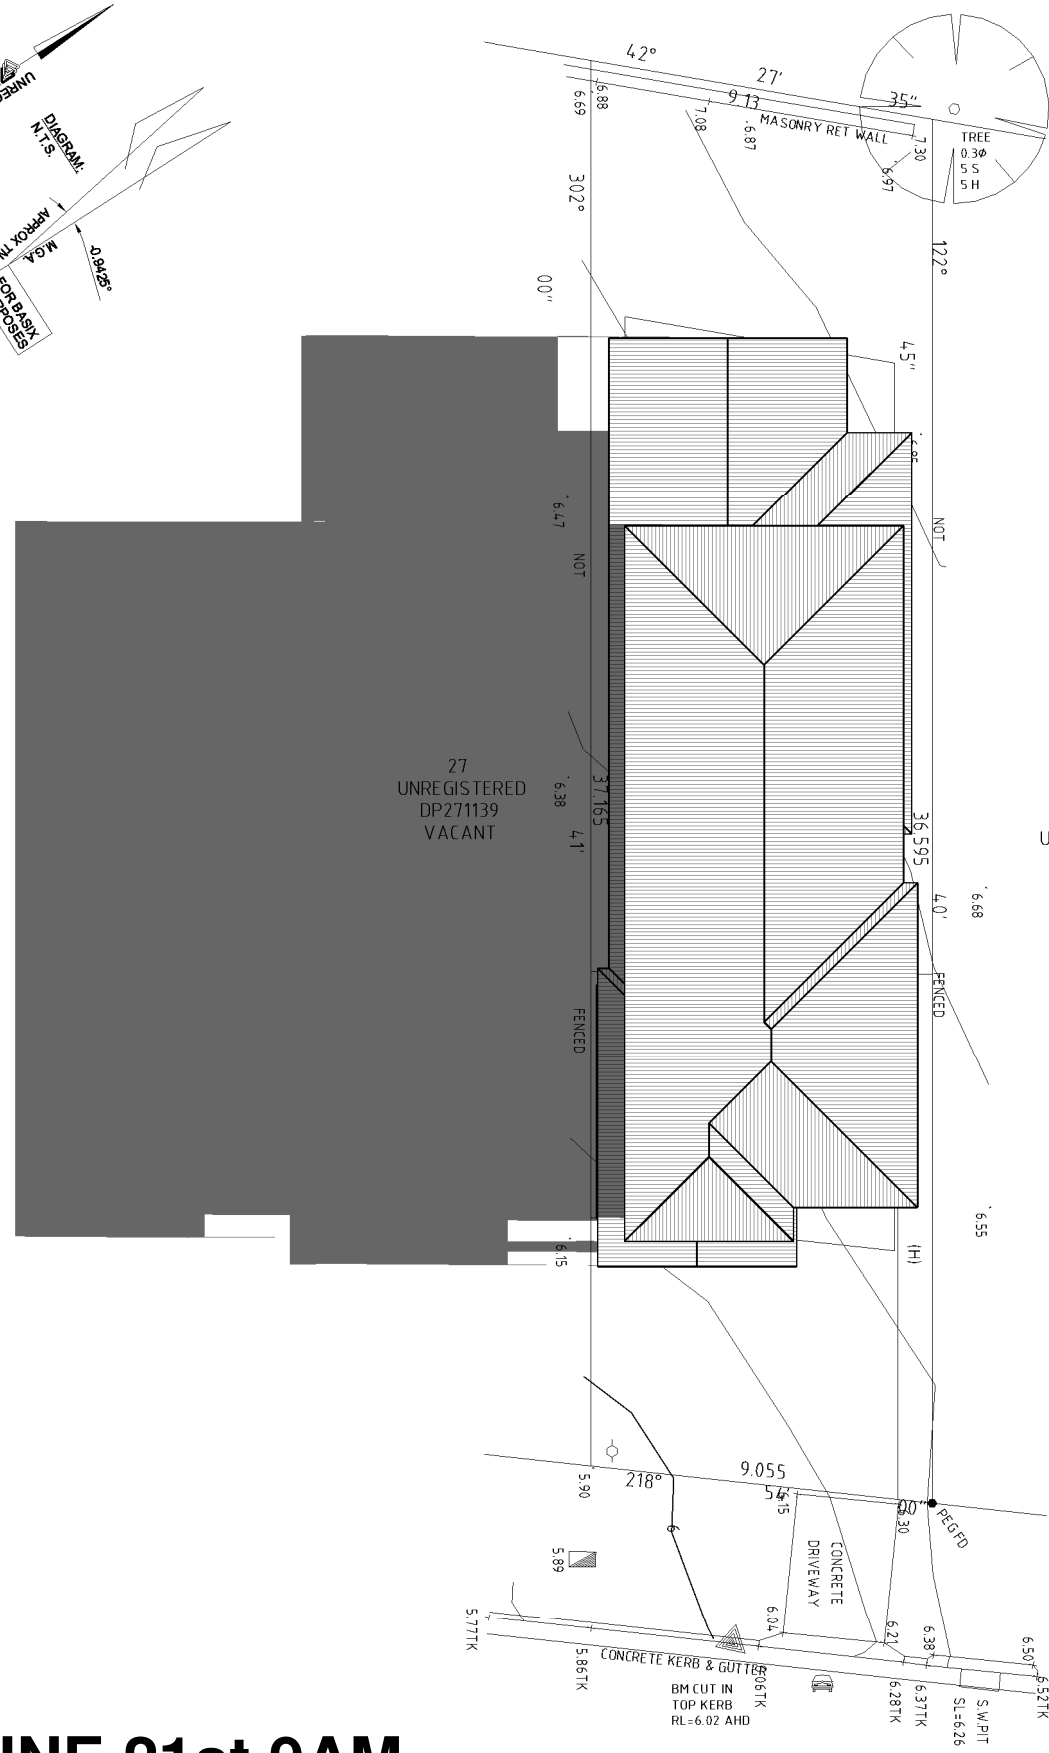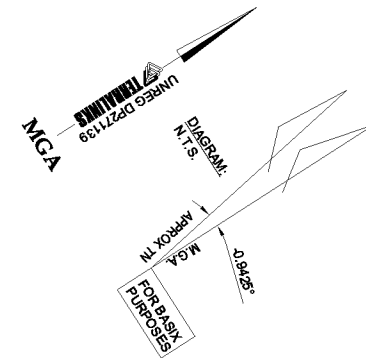

# SHADOW DIAGRAM JUNE 21st 9AM

## PROPOSED ROAD

ISSUE	AMENDMENT	DATE
A	PFD (EB)	07.08.18
B	VARY B, VARY C (EC)	23.10.18
C	VARY D (EB)	16.11.18
D	VARY F (EB)	05.02.19
E	VARY E, VARY I, VARY J (EC)	21.08.19
F	VARY K (EC)	04.09.19
G	VARY L (EB)	23.09.19
H	FFD (EB)	26.09.19

Copyright reserved.  
No part of these plans may be reproduced or transmitted in any form without the written permission of Wincrest Group Pty Ltd.





**BESPOKE**  
Wincrest Group Pty Ltd.  
ACN 135 562 873  
Builders License No. 213 442C  
18 Pitt St, Paramatta NSW 2150  
Ph:(02) 9635 1644 Fax:(02) 9633 4806

PROPOSED RESIDENCE FOR:  
CLIENT: MR MAHONEY & MRS CAREY

ADDRESS:  
**Lot 26 PROPOSED ROAD  
WARRIEWOOD  
NORTHERN BEACHES COUNCIL**

AFFINITY INCLUSIONS	
JOB NO: 17295	DATE: 04.09.19
DRAWN: EB	CHECKED: /
SCALE: 1 : 200	SHEET NO: 14
PLEASE DISCARD ALL OTHER PLANS	
<b>DO NOT SCALE DRAWING</b>	



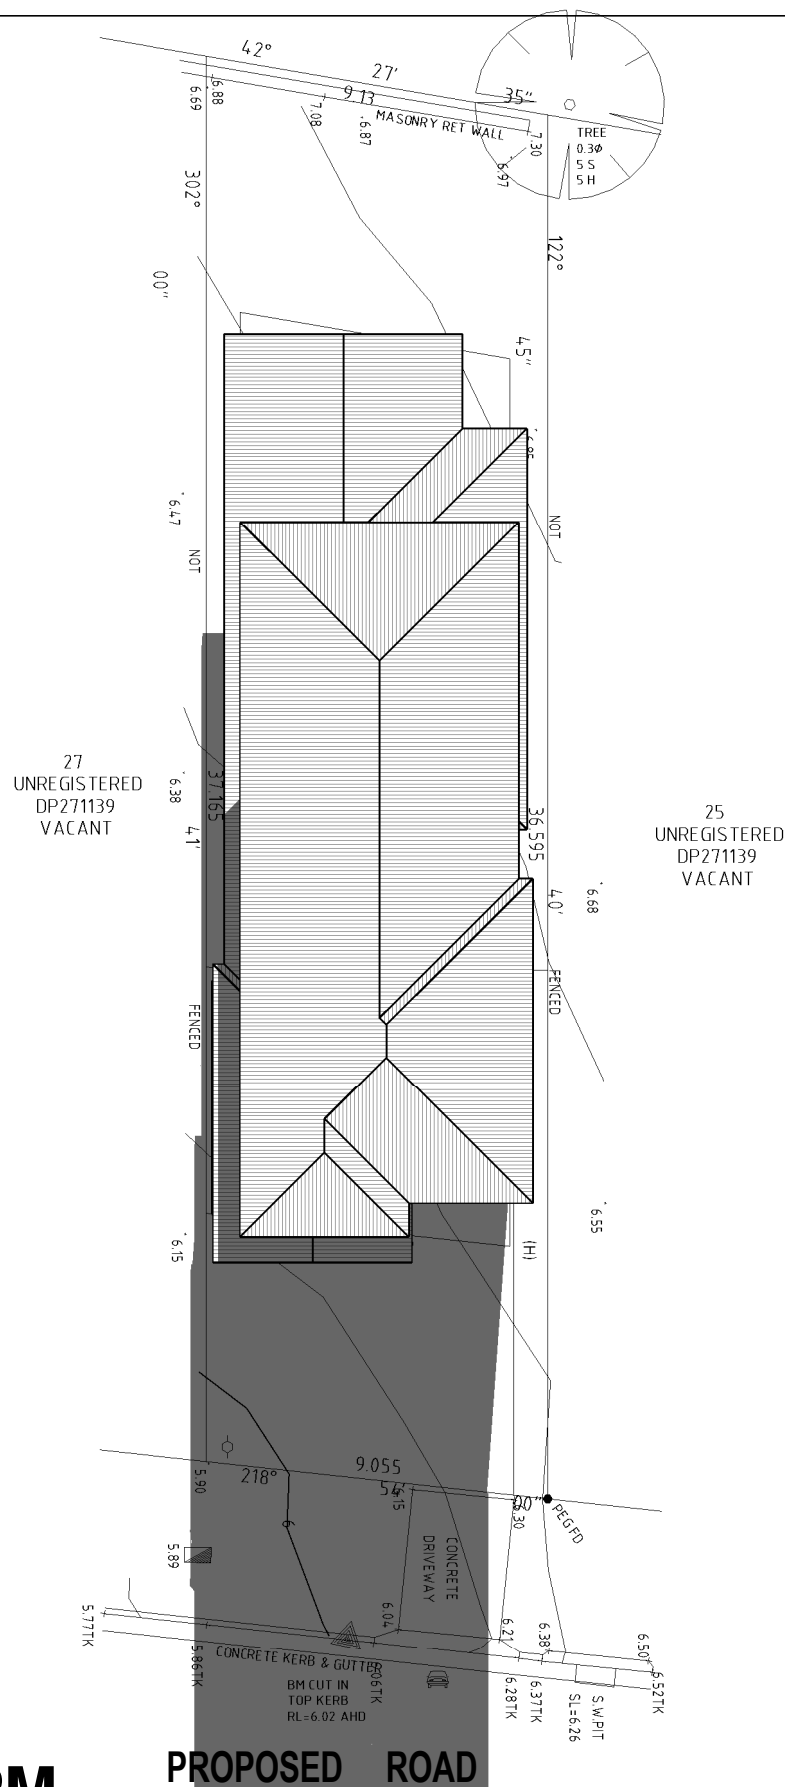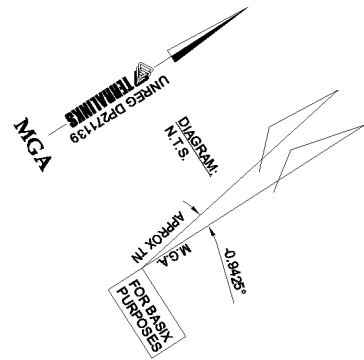

# SHADOW DIAGRAM JUNE 21st 3PM

ISSUE	AMENDMENT	DATE
A	PFD (EB)	07.08.18
B	VARY B, VARY C (EC)	23.10.18
C	VARY D (EB)	16.11.18
D	VARY F (EB)	05.02.19
E	VARY E, VARY I, VARY J (EC)	21.08.19
F	VARY K (EC)	04.09.19
G	VARY L (EB)	23.09.19
H	FFD (EB)	26.09.19

Copyright reserved.  
No part of these plans may be reproduced or transmitted in any form without the written permission of Wincrest Group Pty Ltd.



BESPOKE  
Wincrest Group Pty Ltd.  
ACN 135 562 873  
Builders License No. 213 442C  
18 Pitt St, Paramatta NSW 2150  
Ph:(02) 9635 1644 Fax:(02) 9633 4806

PROPOSED RESIDENCE FOR:  
CLIENT: MR MAHONEY & MRS CAREY

ADDRESS:  
Lot 26 PROPOSED ROAD  
WARRIEWOOD  
NORTHERN BEACHES COUNCIL

### AFFINITY INCLUSIONS

JOB NO: 17295 DATE: 04.09.19

DRAWN: EB CHECKED:

SCALE: 1 : 200 SHEET NO: 16

PLEASE DISCARD ALL OTHER PLANS

**DO NOT SCALE DRAWING**