

TN

TABALUM ROAD


SYDNEY HARBOUR NATIONAL PARK

PROPOSED ADDITIONAL SHADOW

EXISTING SHADOW

NO.20 SHADOW

9AM WINTER SHADOW PLAN

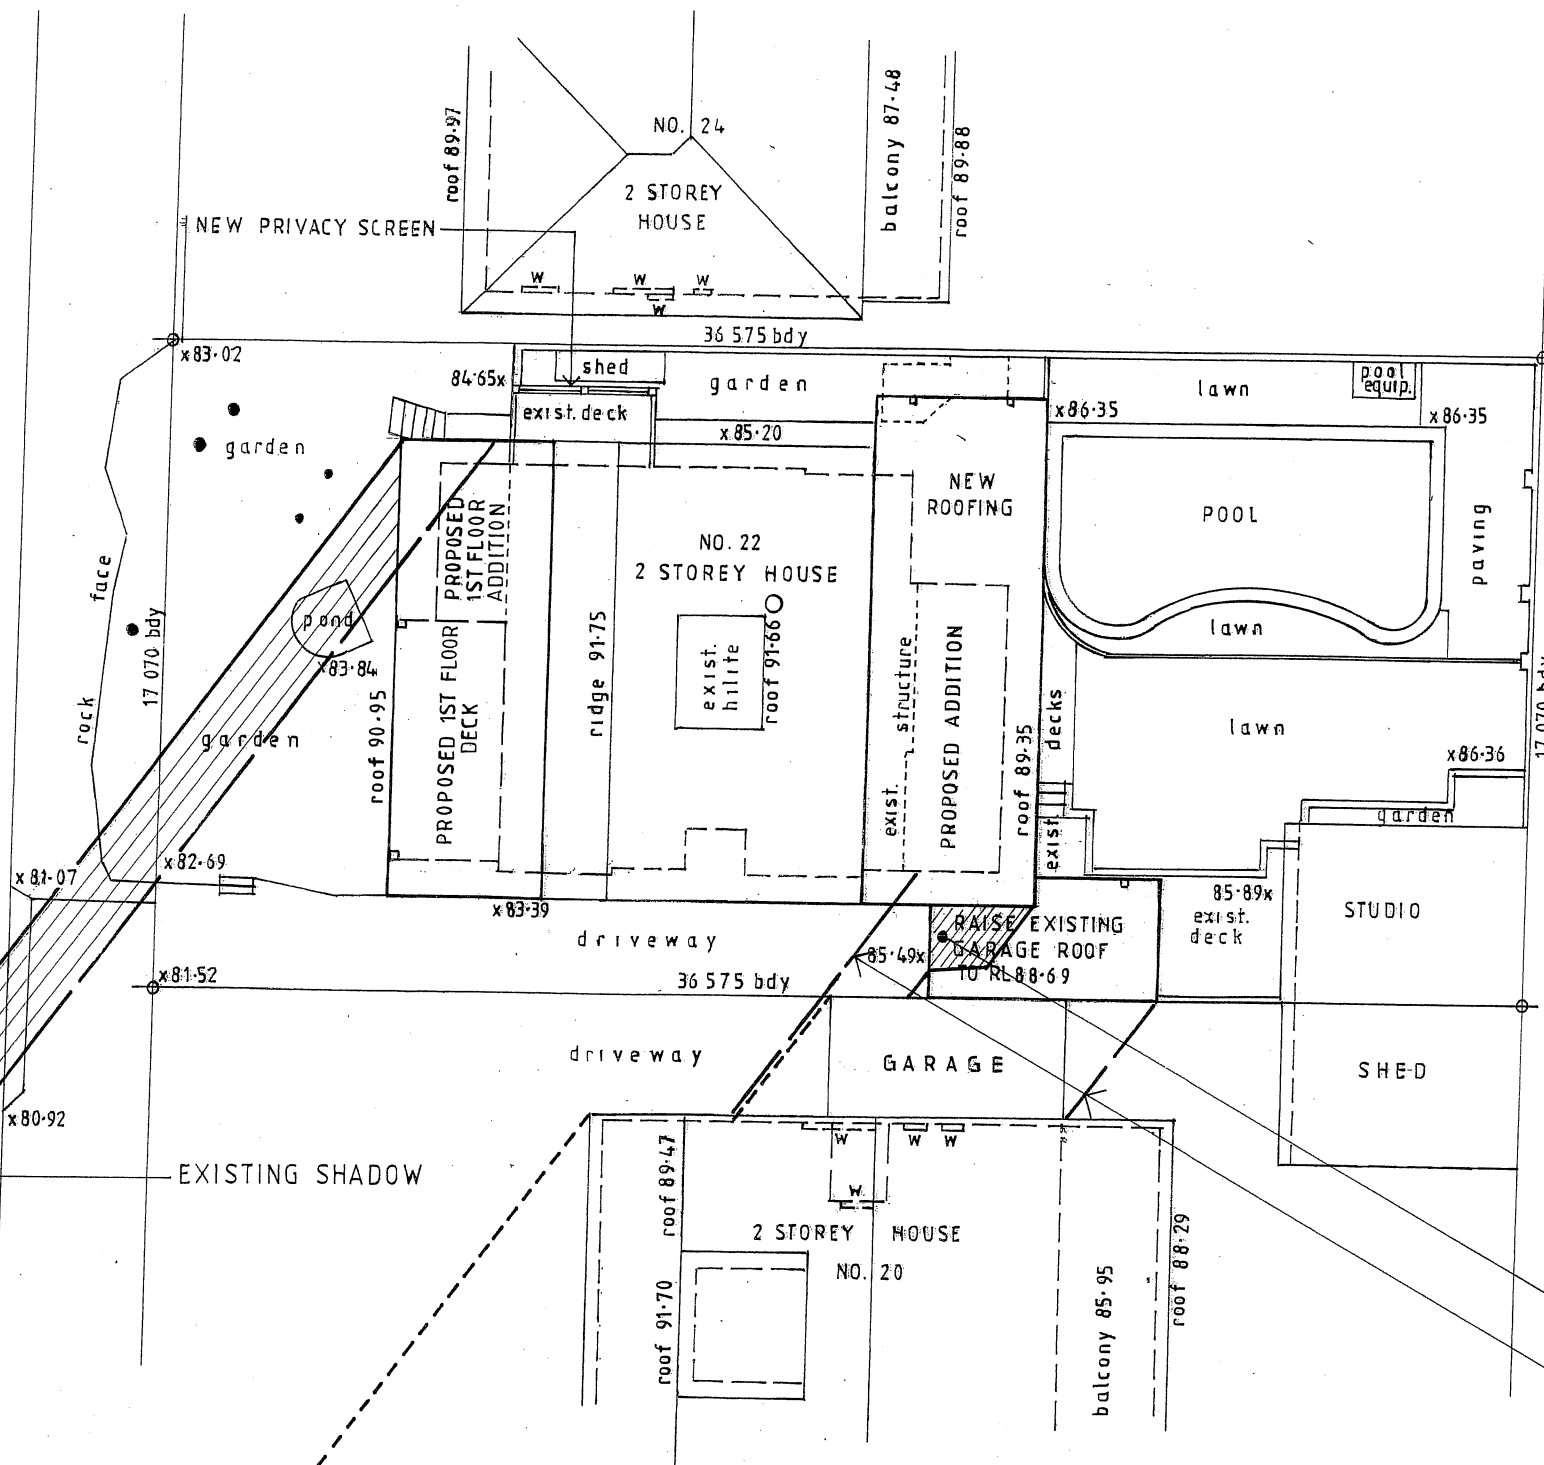

PROPOSED ADDITIONAL SHADOW STRIKES GARAGE ROOF

EXISTING SHADOW

DATE	REVISION
A 3-10-19	FRONT SETBACK TO FIRST FLOOR BEDROOM REVISED


These plans are for formal planning assessment (DA or CDC) only not for construction



6a larool road
terrey hills
nsw 2084

lic 139095c
abn 44 002 281 263
www.beecraft.com.au


ALTERATIONS AND ADDITIONS		
22 TABALUM ROAD BALGOWLAH HEIGHTS LOT3 SEC 59 DP758044		
CLIENT MARK AND PETA FISHER		
9AM WINTER SHADOW PLAN		
DATE MARCH 2019	DRAWN J.WRIGHT	DRG. NO. 03-19-TAB
SCALE 1:200	ISSUE: DA	SHEET NO. 9A

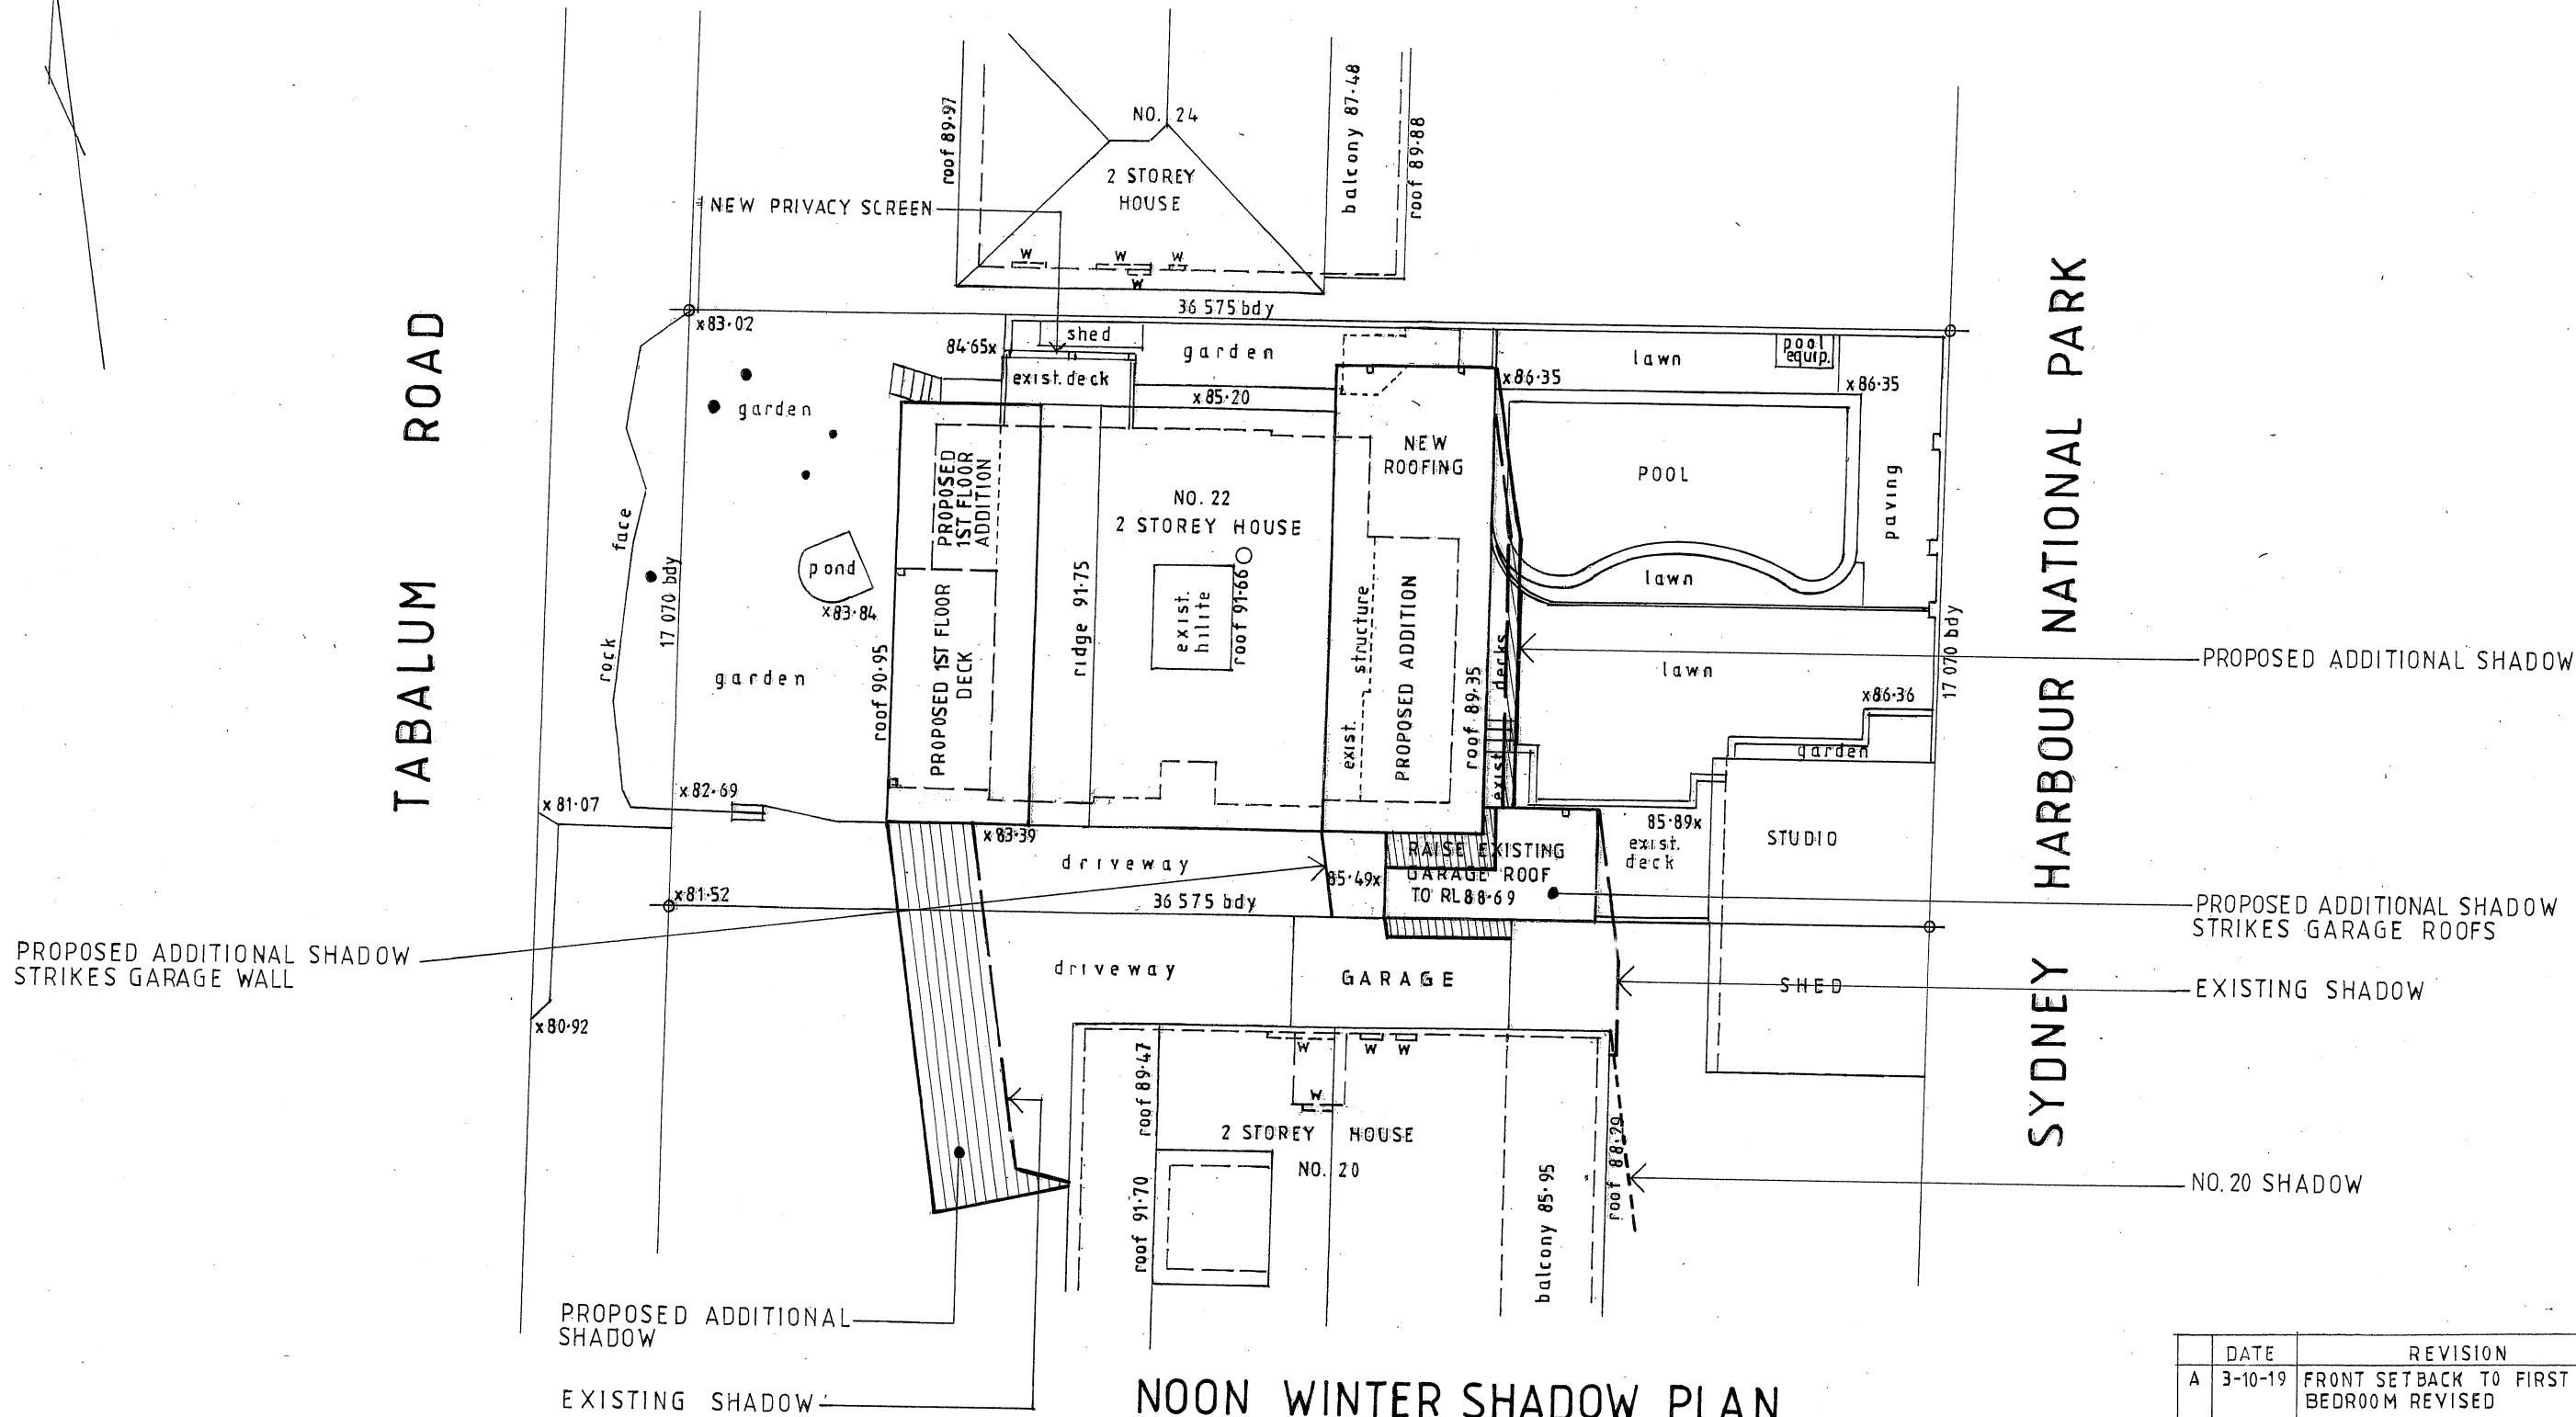

NOON WINTER SHADOW PLAN

	DATE	REVISION
A	3-10-19	FRONT SETBACK TO FIRST FLOOR BEDROOM REVISED

These plans are for formal planning assessment (DA or CDC) only not for construction

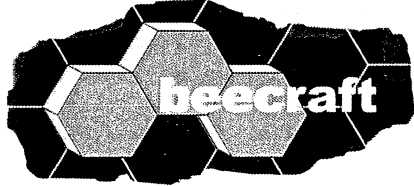

6a larool road
terrey hills
nsw 2084

lic 139095c
abn 44 002 281 263
www.beecraft.com.au

ALTERATIONS AND ADDITIONS
22 TABALUM ROAD
BALGOWLAH HEIGHTS LOT3 SEC 59 DP758044

CLIENT
MARK AND PETA FISHER

NOON WINTER SHADOW PLAN

DATE MARCH 2019	DRAWN J.WRIGHT	DRG. NO. 03-19-TAB
SCALE 1:200	ISSUE: DA	SHEET NO. 10A

