


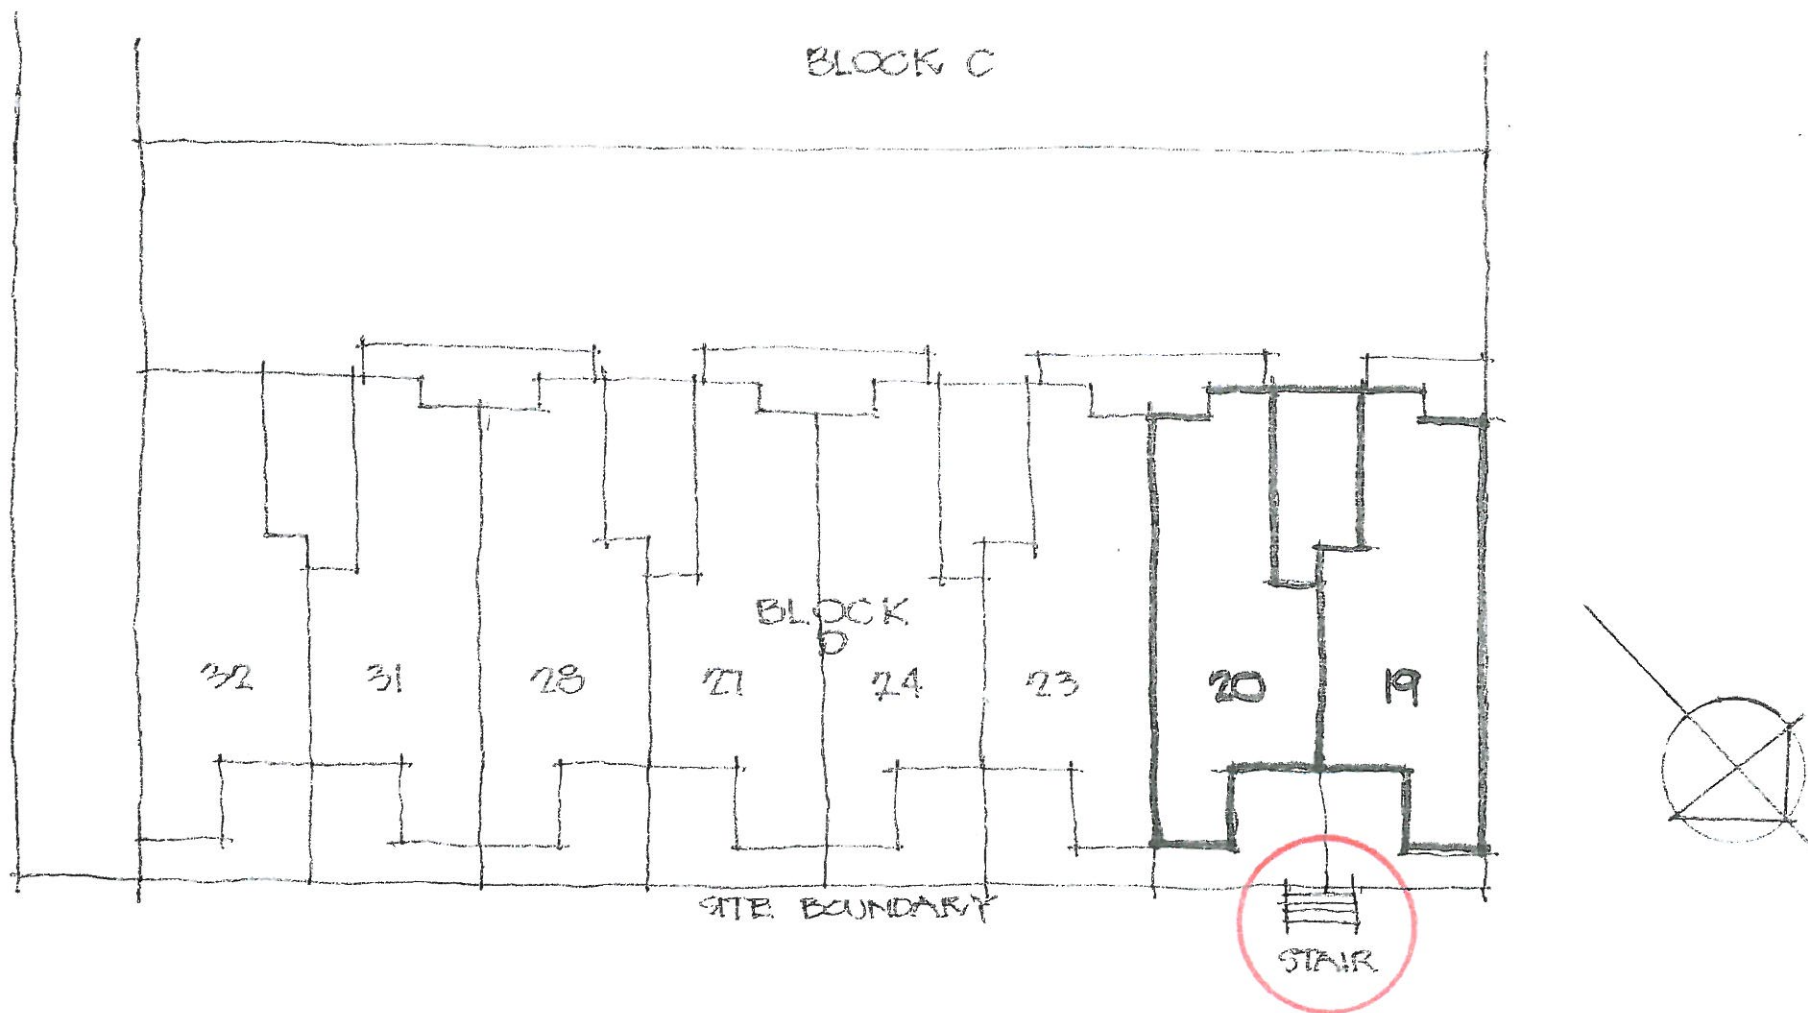

UNIT 19 + 20
SP 78900
DARLEY ROAD
MANLY

SITE PLAN

31.3.14

1401

NTS

SK02

A