



SECTION 01 - FRONT GARDEN  
Scale: 1:50@A1

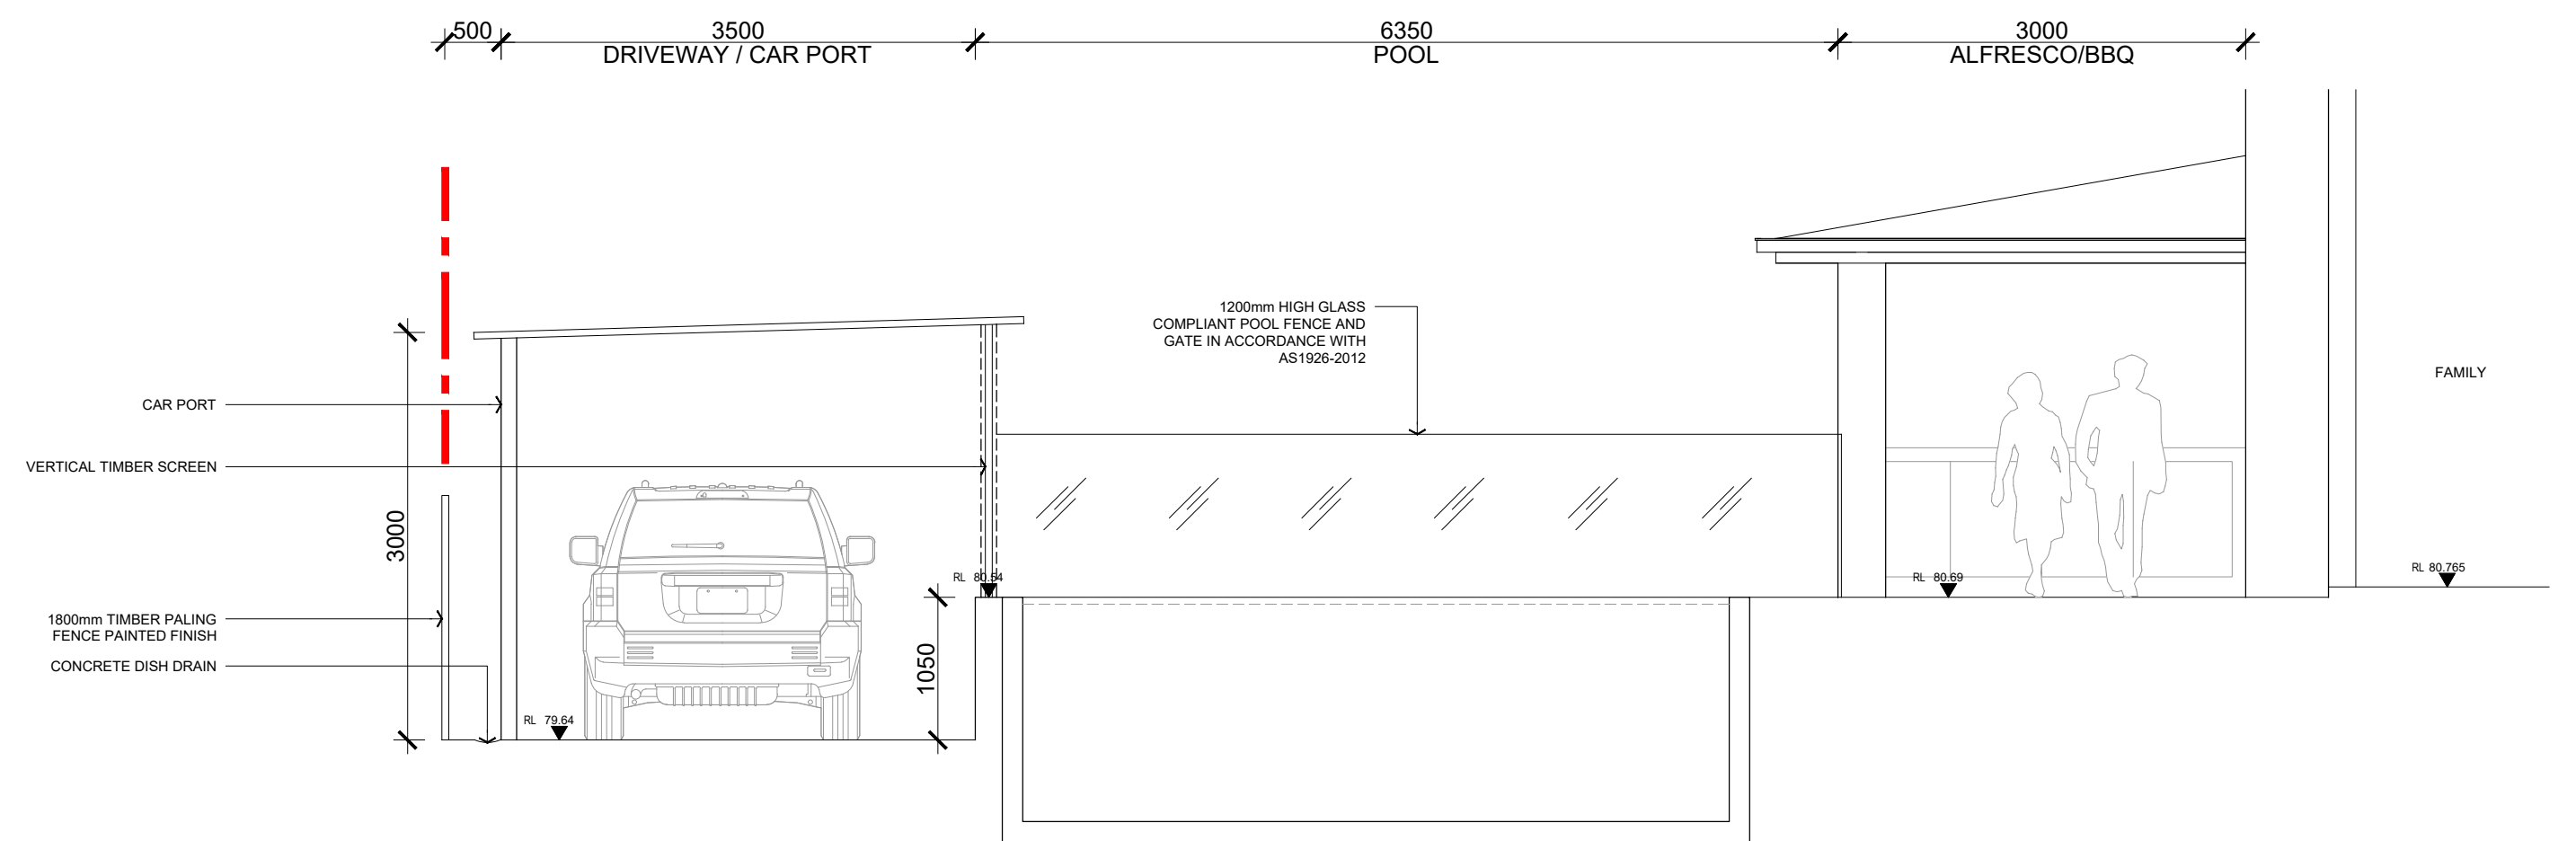

SECTION 02 - POOL  
Scale: 1:50@A1

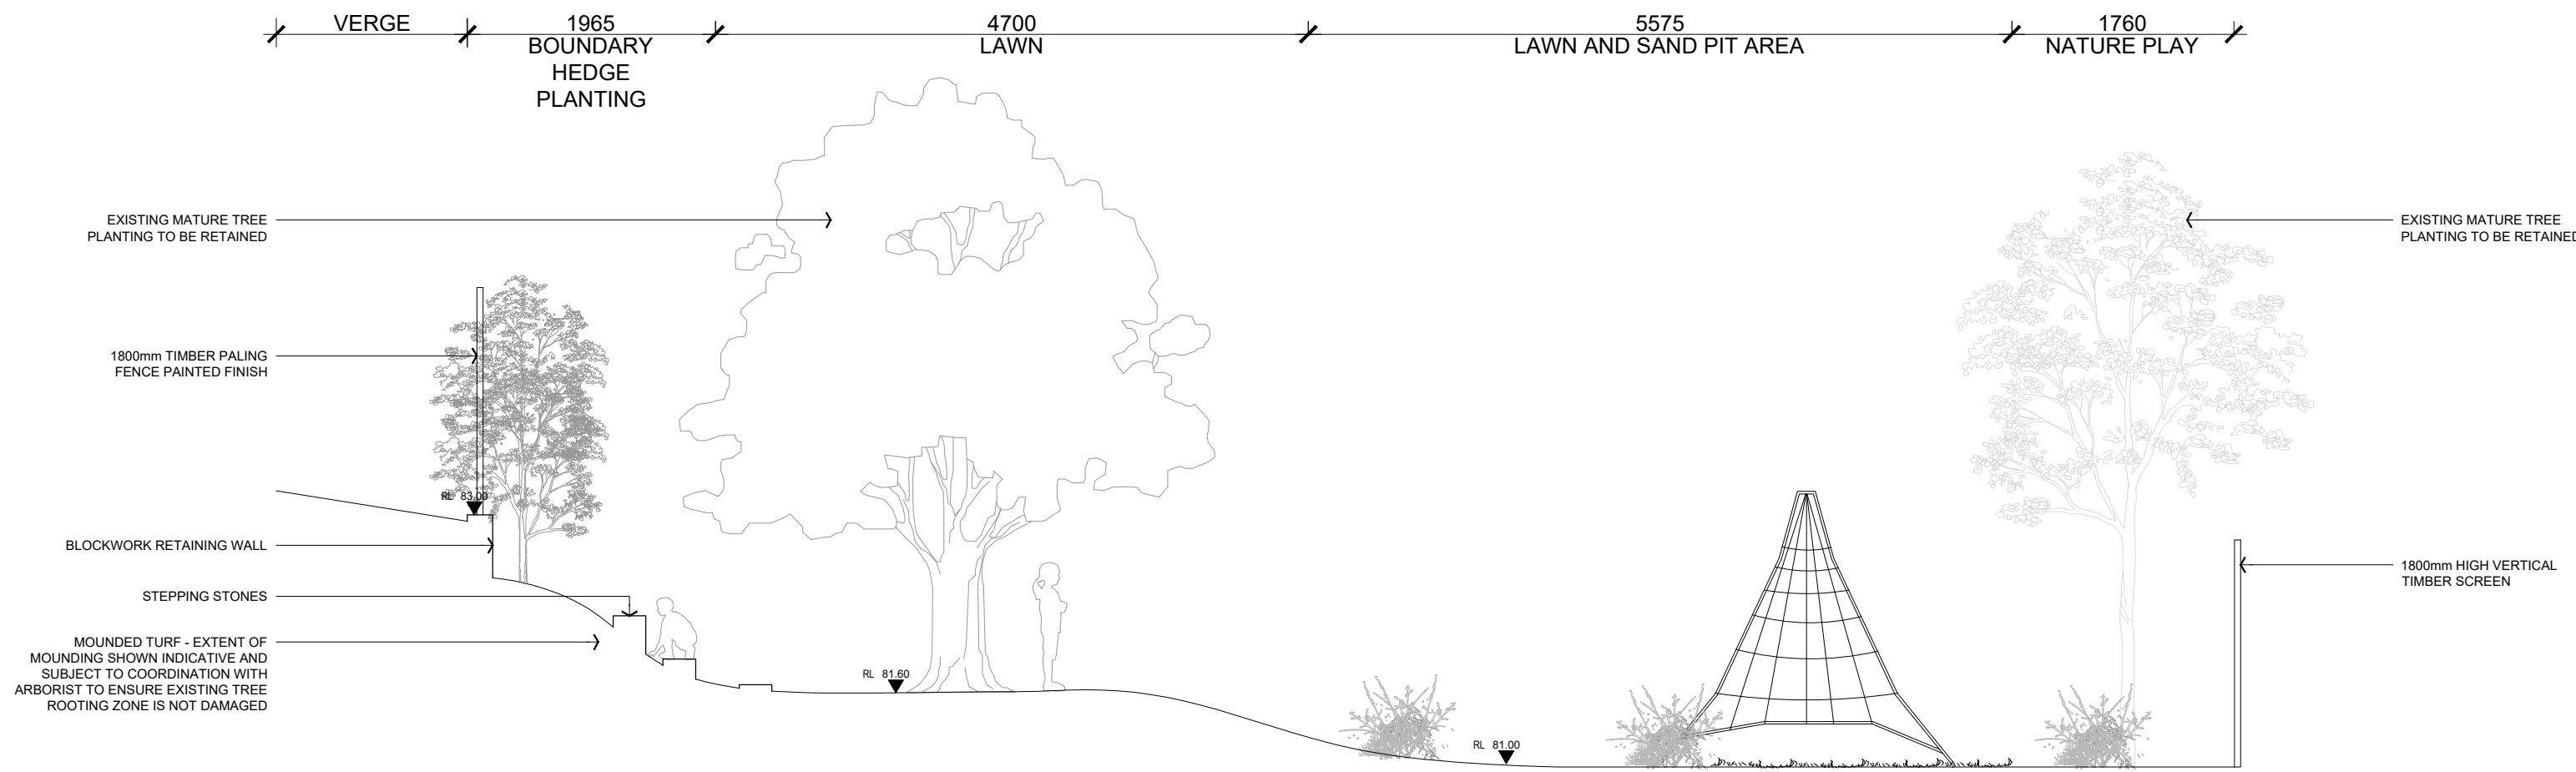

SECTION 03 - REAR GARDEN  
Scale: 1:50@A1