

gartnertrovato	Revision	ID Description	Issue Date	PROJECT MIXED-USE DEVELOPMENT 321 - 331 CONDAMINE STREET, MANLY VALE	VIEW 1		
architects	A	DEVELOPMENT APPLICATION	24/06/2020	NSW 2093	SCALE	DRAWN BY	PLOT DATE
a 479 mona valle road po bob 1122 mona vale, nas 2103 p + 612 2979 4411 f + 612 2979 4422 e g gtal@gt.com.au		REVISIONS TO DRAWINGS IN RESPONSE TO	13/11/2020	LOTS 20, 21, 22 & 25 on DP 11320	NTS	SG / AW	17/11/2020
p +612 9979 4411 f +612 9979 4422	ь	COUNCIL'S ISSUES.	13/11/2020	LOT 123 on DP 737259 FOR MANLY VALE DEVELOPMENTS No 2 P/L	PROJECT NO. 1511	DA-20	REVISION



REV B: GENERAL UPDATE.



gartnertrovato	Revision ID Description Issue Date MXED-USE DEVELOPMENT 321 - 331 CONDAMINE STREET, M.	JLY VALE DRAWING TO	2	
architects	A DEVELOPMENT APPLICATION 24/06/2020 NSW 2093	SCALE	DRAWN BY	PLOT DATE
a 47/99 mon vale road po box 1122 mona vale, trava 102 mona vale, trava 103 f + +61 2 9979 4422	REVISIONS TO DRAWINGS IN RESPONSE TO LOTS 20, 21, 22 & 25 on DP 11320	NTS	SG / AW	17/11/2020
p +61 2 9979 4411 f +61 2 9979 4212	B REVISIONS TO DRAWINGS IN RESPONSE TO 13/11/2020 LOT 123 on DP 737259	PROJECT NO	DRAWING NO.	REVISION
e gla⊕g-t.com.au	I FOR MANLY VALE DEVELOPMENT:	No 2 P/L 1511	DA-21	В



REV B: GENERAL UPDATE. 333 CONDAMINE STREET CORRECTED.



gartnertrovato	Revision ID	Description	Issue Date	PROJECT MIXED-USE DEVELOPMENT 321 - 331 CONDAMINE STREET, MANLY VALE	VIEW 3		
architects	A	DEVELOPMENT APPLICATION	24/06/2020	NSW 2093	SCALE	DRAWN BY	PLOT DATE
a 47/96 mona vale road p bo bor 1722 mona vale, now 2703 p + 12 29979 4417		REVISIONS TO DRAWINGS IN RESPONSE TO	13/11/2020	LOTS 20, 21, 22 & 25 on DP 11320	NTS	SG / AW	17/11/2020
p 61 2 9979 4.411 f +61 2 9979 4.422 e gst@g-t.com.uu	В	COUNCIL'S ISSUES.	13/11/2020	LOT 123 on DP 737259 FOR MANLY VALE DEVELOPMENTS No 2 P/L	PROJECT NO. 1511	DA-22	REVISION B



REV B: GENERAL UPDATE. REVISIONS TO SOUTH FACADE.




gartnertrovato		Revision ID	Description	Issue Date	PROJECT MIXED-USE DEVELOPMENT 321 - 331 CONDAMINE STREET, MANLY VALE	VIEW 4		
architects		Α	DEVELOPMENT APPLICATION	24/06/2020	NSW 2093	SCALE	DRAWN BY	PLOT DATE
a 47/90 mona vale road bo 1122 mona vale. road 122 mona vale. road 2103 f ** *** *** *** *** *** *** *** *** **	-	Р	REVISIONS TO DRAWINGS IN RESPONSE TO	12/11/2020	LOTS 20, 21, 22 & 25 on DP 11320	NTS	SG / AW	17/11/2020
p +61 2 9979 4411 f +61 2 9979 4422 e gss@g-tcom.au		ь	COUNCIL'S ISSUES.	13/11/2020	LOT 123 on DP 737259 FOR MANLY VALE DEVELOPMENTS No 2 P/L	PROJECT NO. 1511	DA-23	REVISION B



REV B: GENERAL UPDATE. REVISIONS TO SOUTH & WEST FACADES.



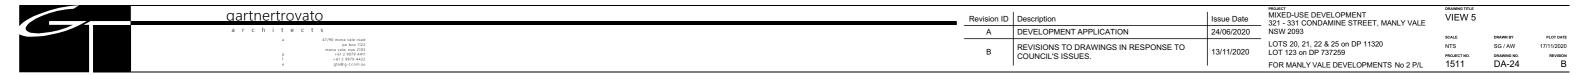



REV B: GENERAL UPDATE. REVISION TO WEST FACADE. FACADE INDENTATIONS ADDED. STREET TREES ADDED.



gartnertrovato	Revision ID	Description	Issue Date	PROJECT MIXED-USE DEVELOPMENT 321 - 331 CONDAMINE STREET, MANLY VALE	VIEW 6		
architects	A	DEVELOPMENT APPLICATION	24/06/2020	NSW 2093	SCALE	DRAWN BY	PLOT DATE
a 47/96 mone vale road p bo to 1122 p bo to 1122		REVISIONS TO DRAWINGS IN RESPONSE TO	12/11/2020	LOTS 20, 21, 22 & 25 on DP 11320 LOT 123 on DP 737259	NTS	SG / AW	17/11/2020
po box 112 mona vivile, new 2103 p + 612 9919 4411 f + 612 9919 442	В	COUNCIL'S ISSUES.	13/11/2020		PROJECT NO.	DRAWING NO.	REVISION
e gta⊕g-t.com.au		I	I	FOR MANLY VALE DEVELOPMENTS No 2 P/L	1511	DA-25	В



REV B:
GENERAL UPDATE.
REVISION TO WEST FACADE.
FACADE INDENTATIONS ADDED.
STREET TREES ADDED.

gartnertrovato	Revision	ion ID	Description	Issue Date	MIXED-USE DEVELOPMENT 321 - 331 CONDAMINE STREET, MANLY VALE	VIEW 7		
architects	A	١	DEVELOPMENT APPLICATION	24/06/2020	NSW 2093	SCALE	DRAWN BY	PLOT DATE
a 47/90 mona vale road p0 los 1122 moss vale may 2/10 f + 12 2 9979 4422			REVISIONS TO DRAWINGS IN RESPONSE TO	13/11/2020	LOTS 20, 21, 22 & 25 on DP 11320 LOT 123 on DP 737259	NTS	SG / AW	17/11/2020
p			COUNCIL'S ISSUES.		FOR MANLY VALE DEVELOPMENTS No 2 P/L	1511	DA-26	REVISION B



REV B: GENERAL UPDATE. REVISION TO WEST FACADE. FACADE INDENTATIONS ADDED. STREET TREES ADDED.



gartnertrovato	Revision II	Description	Issue Date	PROJECT MIXED-USE DEVELOPMENT 321 - 331 CONDAMINE STREET, MANLY VALE	VIEW 8		
architects	Α	DEVELOPMENT APPLICATION	24/06/2020	NSW 2093	SCALE	DRAWN BY	PLOT DATE
a 47/90 mona valle road		REVISIONS TO DRAWINGS IN RESPONSE TO	13/11/2020	LOTS 20, 21, 22 & 25 on DP 11320 LOT 123 on DP 737259	NTS	SG / AW	17/11/2020
p +612 9979 4411 f +612 9979 4422 e gst@g-tcom.au	В	COUNCIL'S ISSUES.	13/11/2020	FOR MANLY VALE DEVELOPMENTS No 2 P/L	PROJECT NO. 1511	DA-27	REVISION B



REV B:
GENERAL UPDATE.
REVISIONS TO SOUTH & WEST FACADES.
INDENTATIONS ADDED TO WEST FACADE.
STREET TREES ADDED TO SOMERVILLE PLACE.



gartnertrovato	Revision ID Description	Issue Date	MIXED-USE DEVELOPMENT 321 - 331 CONDAMINE STREET, MANLY VALE	VIEW 9		
architects	A DEVELOPMENT APPLICATION	24/06/2020	NSW 2093	SCALE	DRAWN BY	PLOT DATE
a 4/96 mona vale road po box 132 mos vale, may 2301 f = 12.9979 422 f = 12.9979 422	REVISIONS TO DRAWINGS IN RESPONS	E TO 13/11/2020	LOTS 20, 21, 22 & 25 on DP 11320 LOT 123 on DP 737259	NTS	SG / AW	17/11/2020
p +61 2997 4411 f +61 2 997 4422 e gtt@-tcm.au	COUNCIL'S ISSUES.	13/11/2020	FOR MANLY VALE DEVELOPMENTS No 2 P/I	PROJECT NO. 1511	DA-28	REVISION B