



1 SOUTH ELEVATION  
1:200

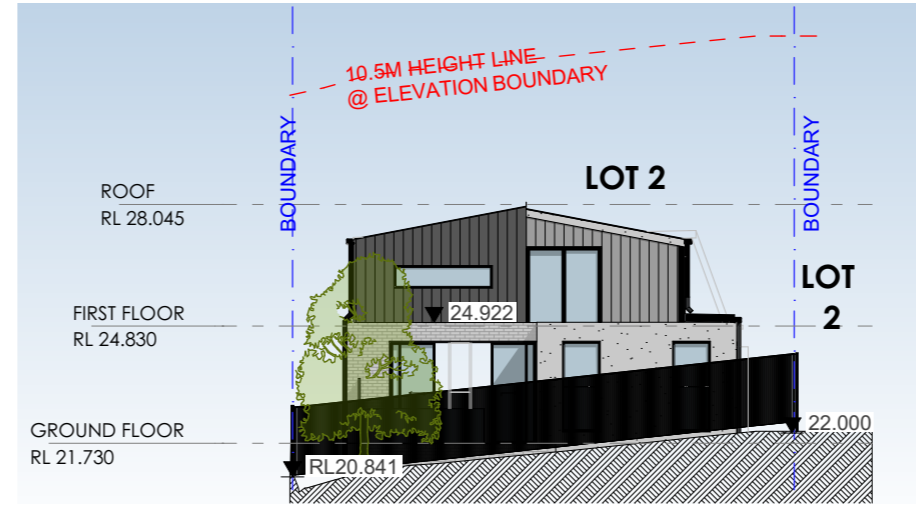


2 NORTH ELEVATION  
1:200

**NOTE**


8.5 M. DASHED HEIGHT LINE IS DRAWN STANDING AT BOUNDARY WHERE EACH ELEVATION IS TAKEN REFER TO SECTIONS A&B FOR THE 8.5 M. DASHED HEIGHT LINE LIMIT

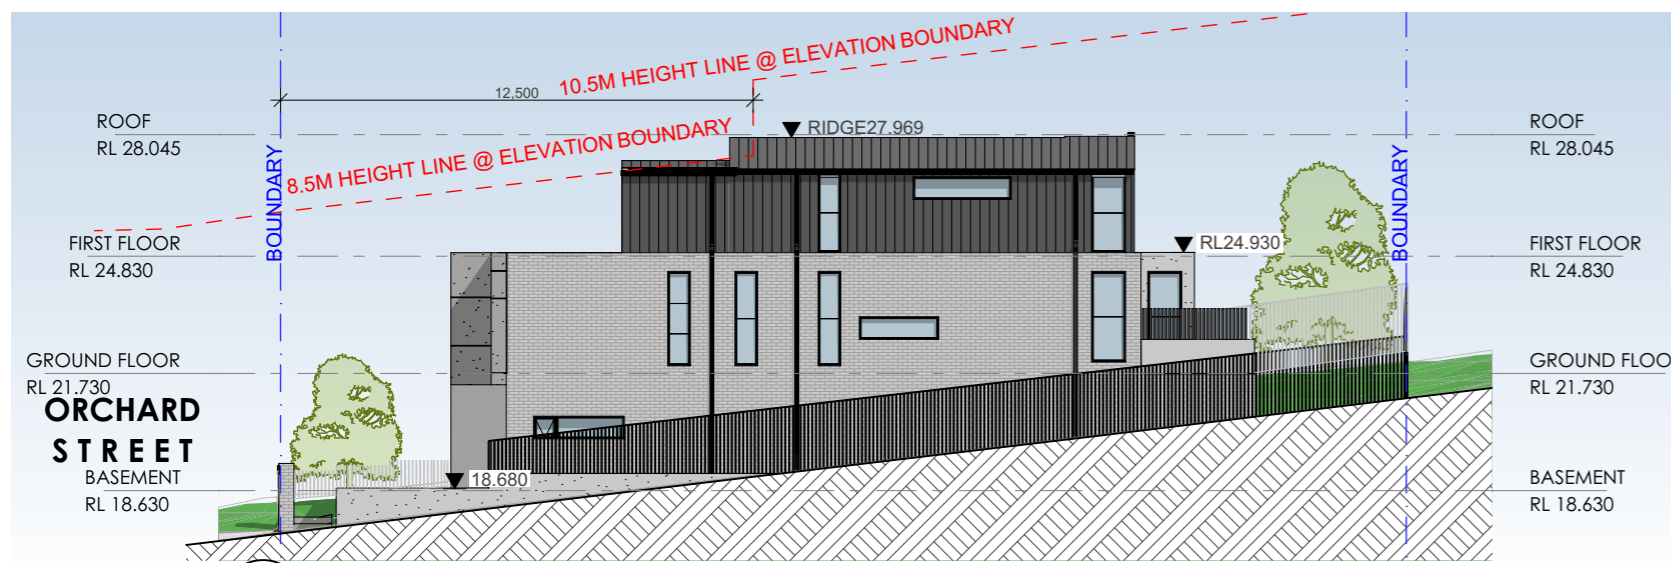

3 EAST ELEVATION  
1:200

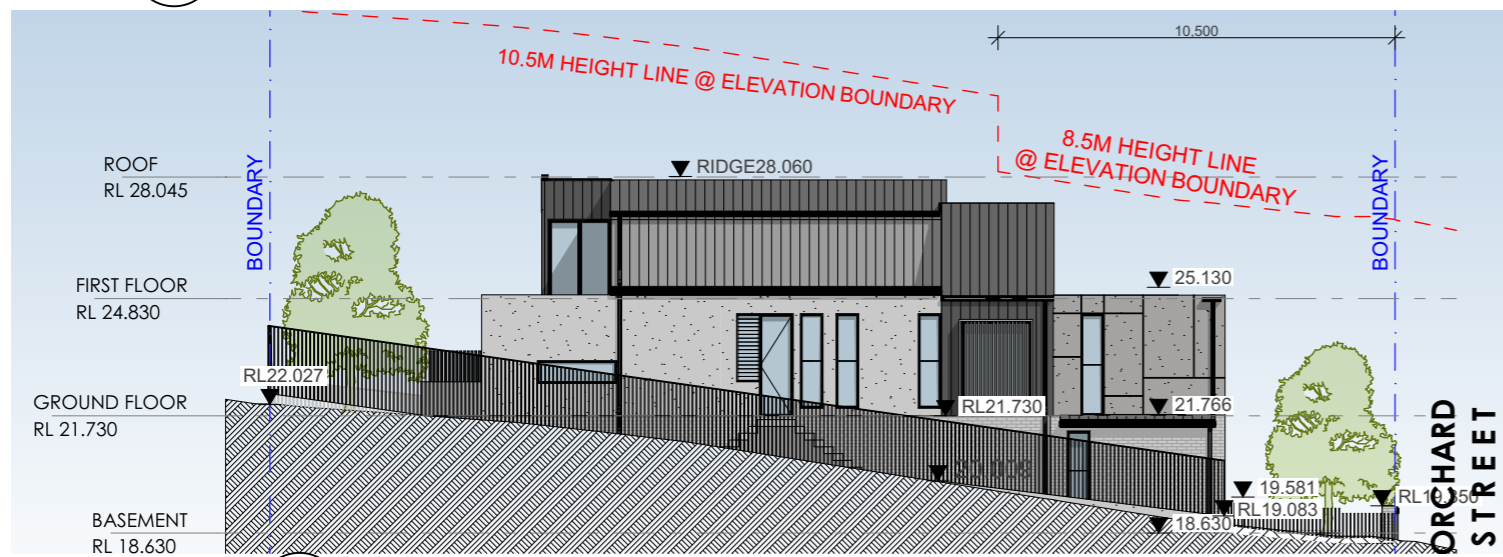

4 WEST ELEVATION  
1:200

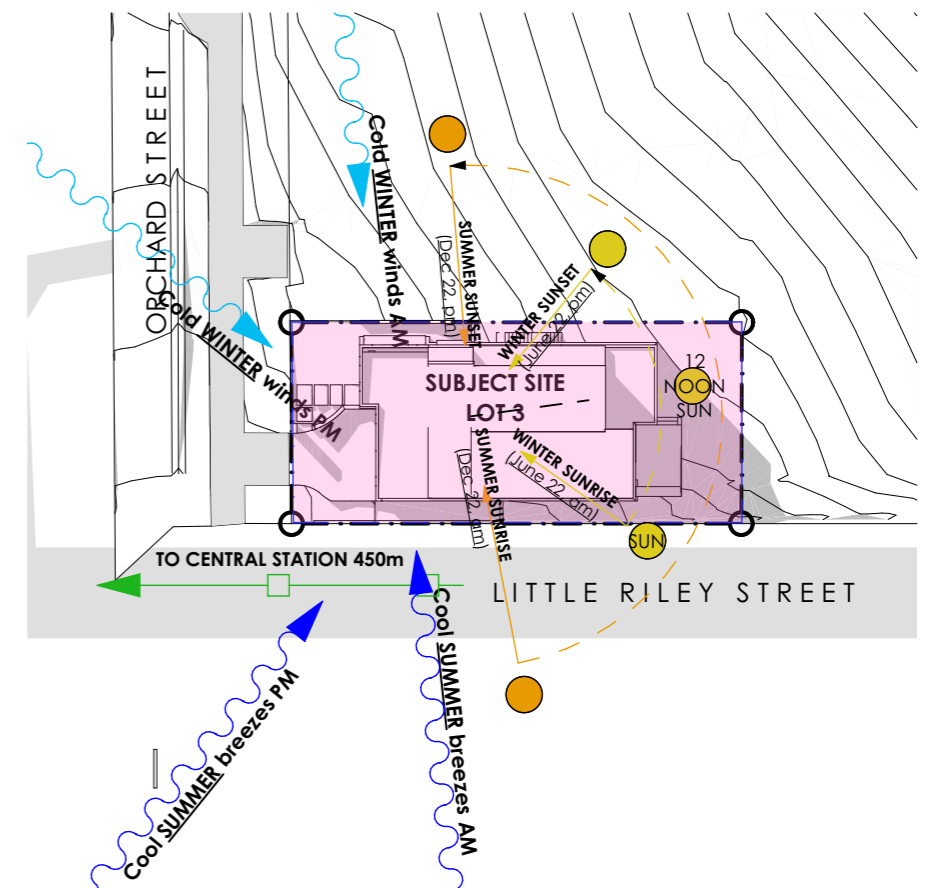

5 SITE ANALYSIS PLAN  
1:500

