

ISSUED FOR CONSTRUCTION

PRELIMINARY

MEMBER SCHEDULE			
PROFILE	NAME	FINISH	DESCRIPTION

© THIS DRAWING IS THE PROPERTY OF CENTRAL STEELBUILD. THIS DRAWING & ANY ASSOCIATED DRAWINGS AND/OR COMPUTATIONS MUST NOT BE MANUFACTURED FROM, COPIED OR TRANSMITTED TO A THIRD PARTY WITHOUT WRITTEN PERMISSION FROM CENTRAL STEELBUILD.



NOTES:
THESE DRAWINGS SHALL BE READ IN CONJUNCTION
WITH STRUCTURAL COMPUTATIONS SUPPLIED BY
Structure Solutions XX/XX/XX
REF XXXXXXXXX PAGES 1 - XX

UNLESS OTHERWISE STATED ALL DIMENSIONS IN MILLIMETERS

REV No.	DESCRIPTION	DATE	DRAWN.	DRAWING NAME: ELEVATIONS		
			CHECKED.	DRAWING No: 7781 - S2.02		PAGE: 5 OF 6
			APPROVED.	SIZE: A3	SCALE: 1:250	REV:




REVISION
A. TITLE BLOCK
ADDRESS: 88 BOORALIE RD,
TERREY HILLS 2084
NSW


PROJECT NAME : COVERED HORSE ARENA
DRAWN BY: G. SANDERSON
DRAWING TITLE
PROPOSED PLAN

DATE 28/03/19
SCALE 1:500

SHEET SIZE: A3
DRAWING NO. A02

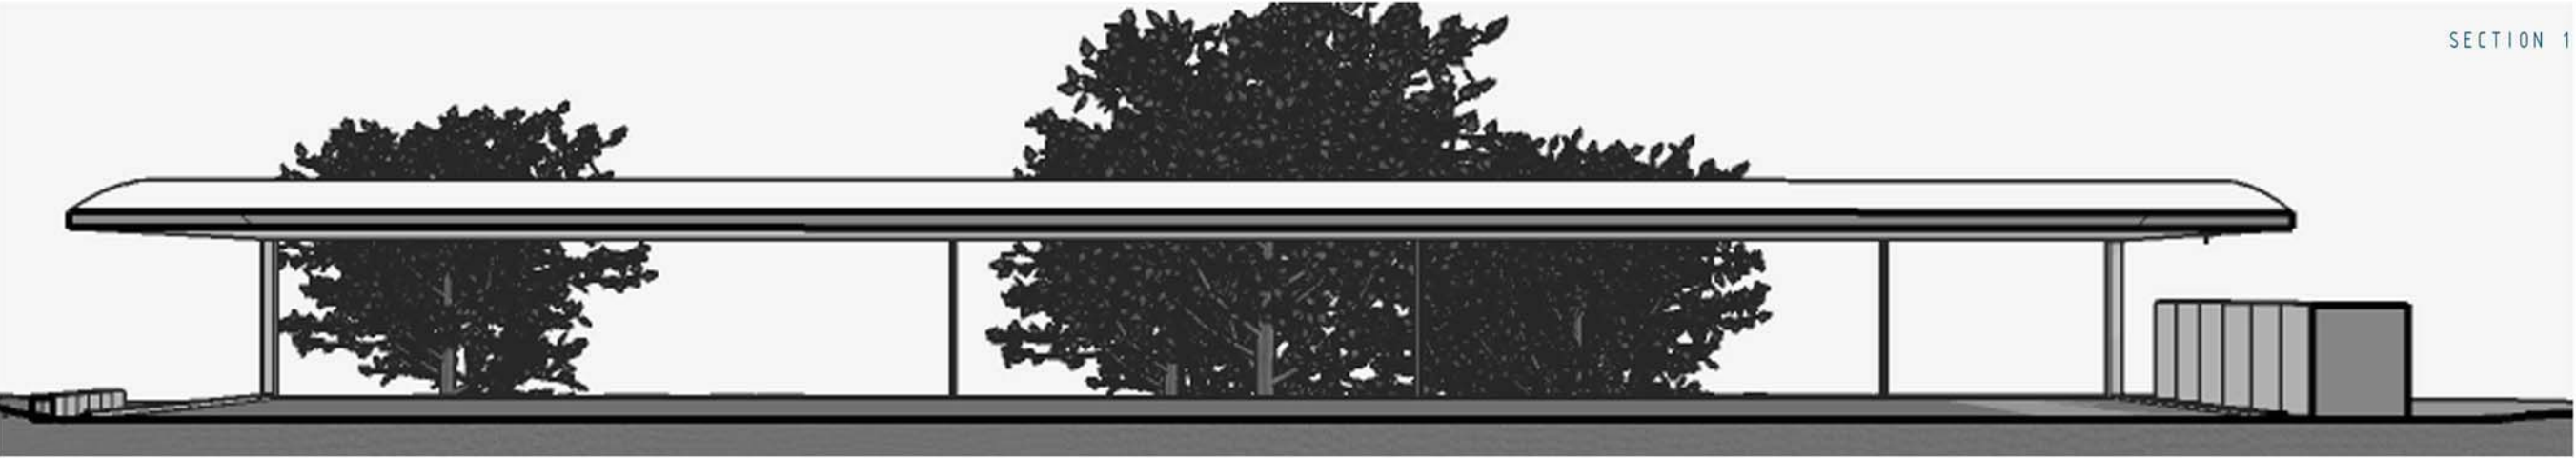



SECTION 1

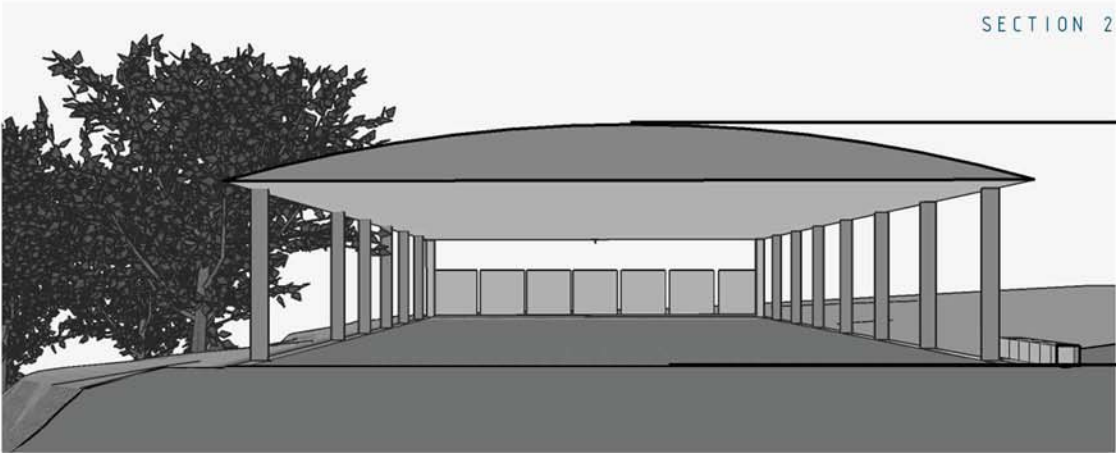

SECTION 2

ARENA ROOF LEVEL 195.9

ARENA FLOORLEVEL 189.4

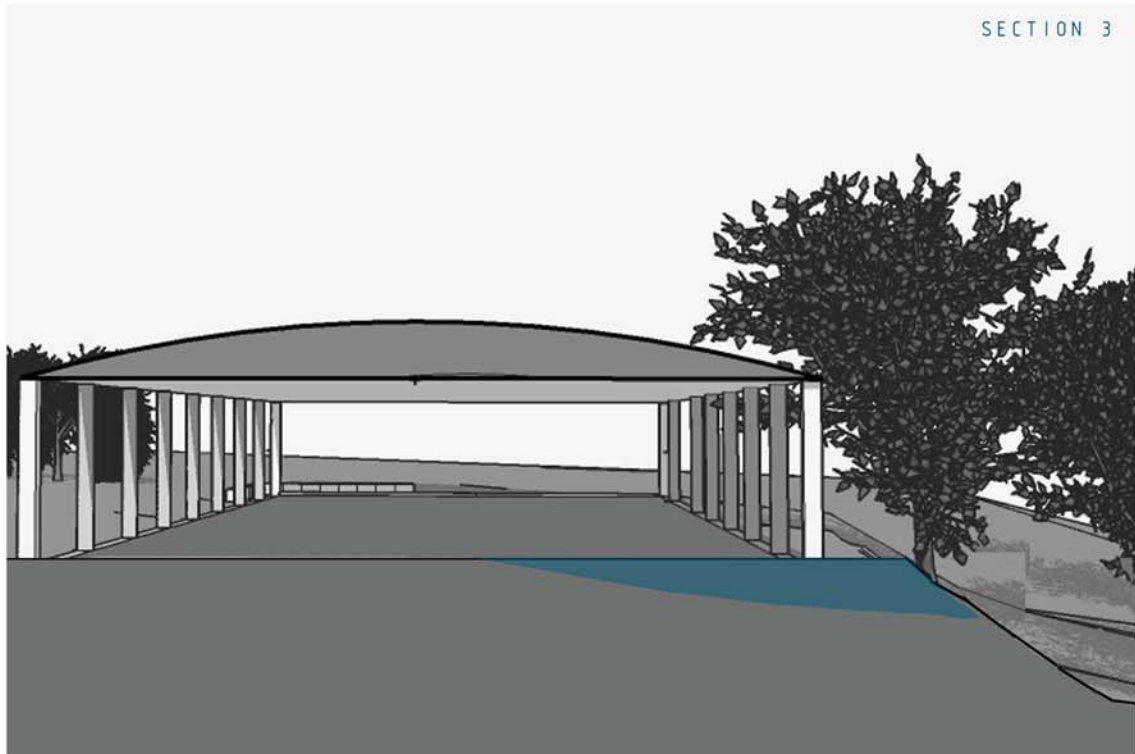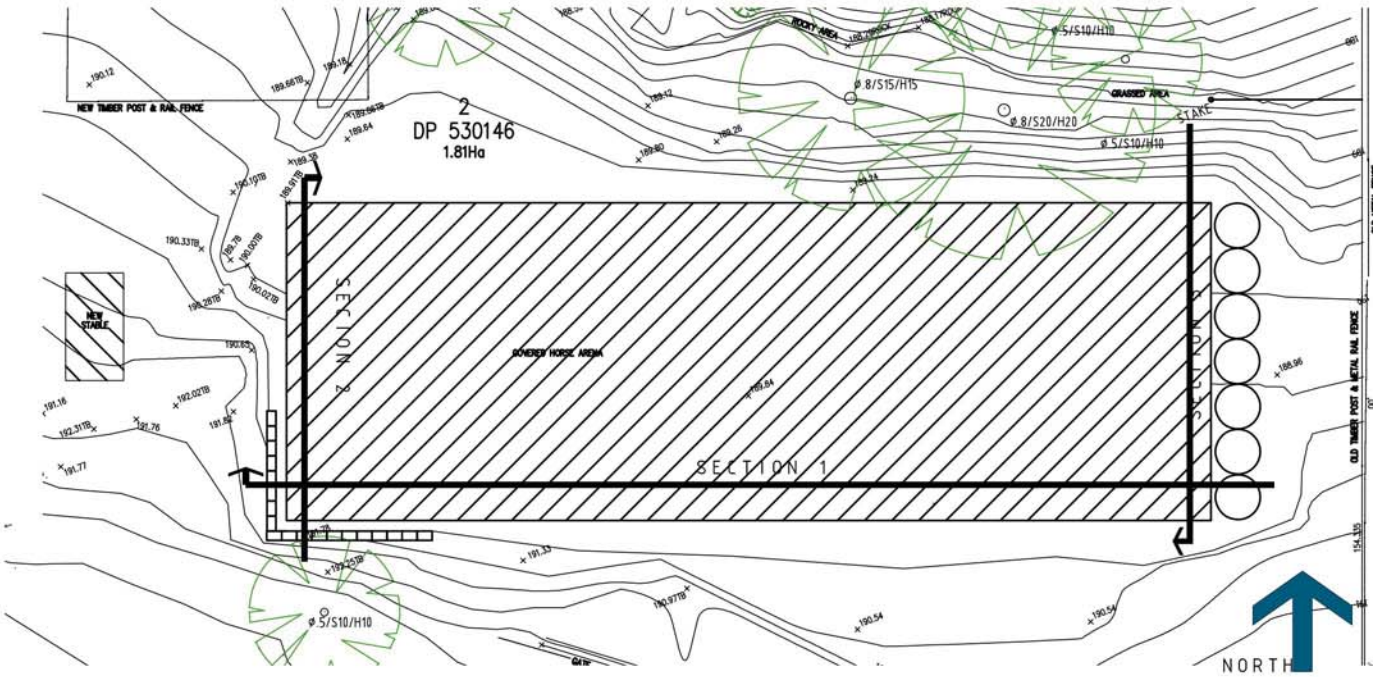

SECTION 3

PROJECT NAME ; COVERED HORSE ARENA		
DRAWN BY; G.SANDERSON		
DATE 28/03/19	DRAWING TITLE	SHEET SIZE; A3
SCALE 1:200*	SECTIONS	DRAWING NO. A07
REVISION		
A; HEIGHT LINES		
ADDRESS; 88 BOORALIE RD, TERREY HILLS 2084 NSW		

PROJECT NAME : COVERED HORSE ARENA
DRAWN BY : G.SANDERSON

DATE 28/03/19
DRAWING TITLE CUT AND FILL
SCALE 1:500

REVISION
A. SCALED
SHEET SIZE: A3
DRAWING NO. A08

ADDRESS: 88 BOORALIE RD,
TERREY HILLS 2084
NSW



FILL TO BE
RELOCATED FROM
ARTIFICIAL DAM
(A) AND ARENA
LEVELING (B)

TO FILL AREA C
(AS SEEN IN SECTION
3 SHEET A07)

VOLUMES
A : 49.5M3
B : 112.2M3
C : 153M3

