



the international  
**sign** alliance  
BRINGING THE WORLD'S BRANDS TO LIFE

AU-1194 R01

**DELLEMC**

# Dell French's Forest (AUSYD01)

Unit 3, 14 Aquatic Drive French's Forest Sydney, NSW 2086

## PROPOSAL

For Warringah Council enquiries  
Please contact:

Rick Hammond  
Project Manager

signage **project solutions**

M: 0410 632 269  
E: rick@spsbm.com.au


APPROVED ☐ APPROVED with comments ☐ NOT APPROVED ☐

COMMENTS

NAME

DATE

SIGN PLAN

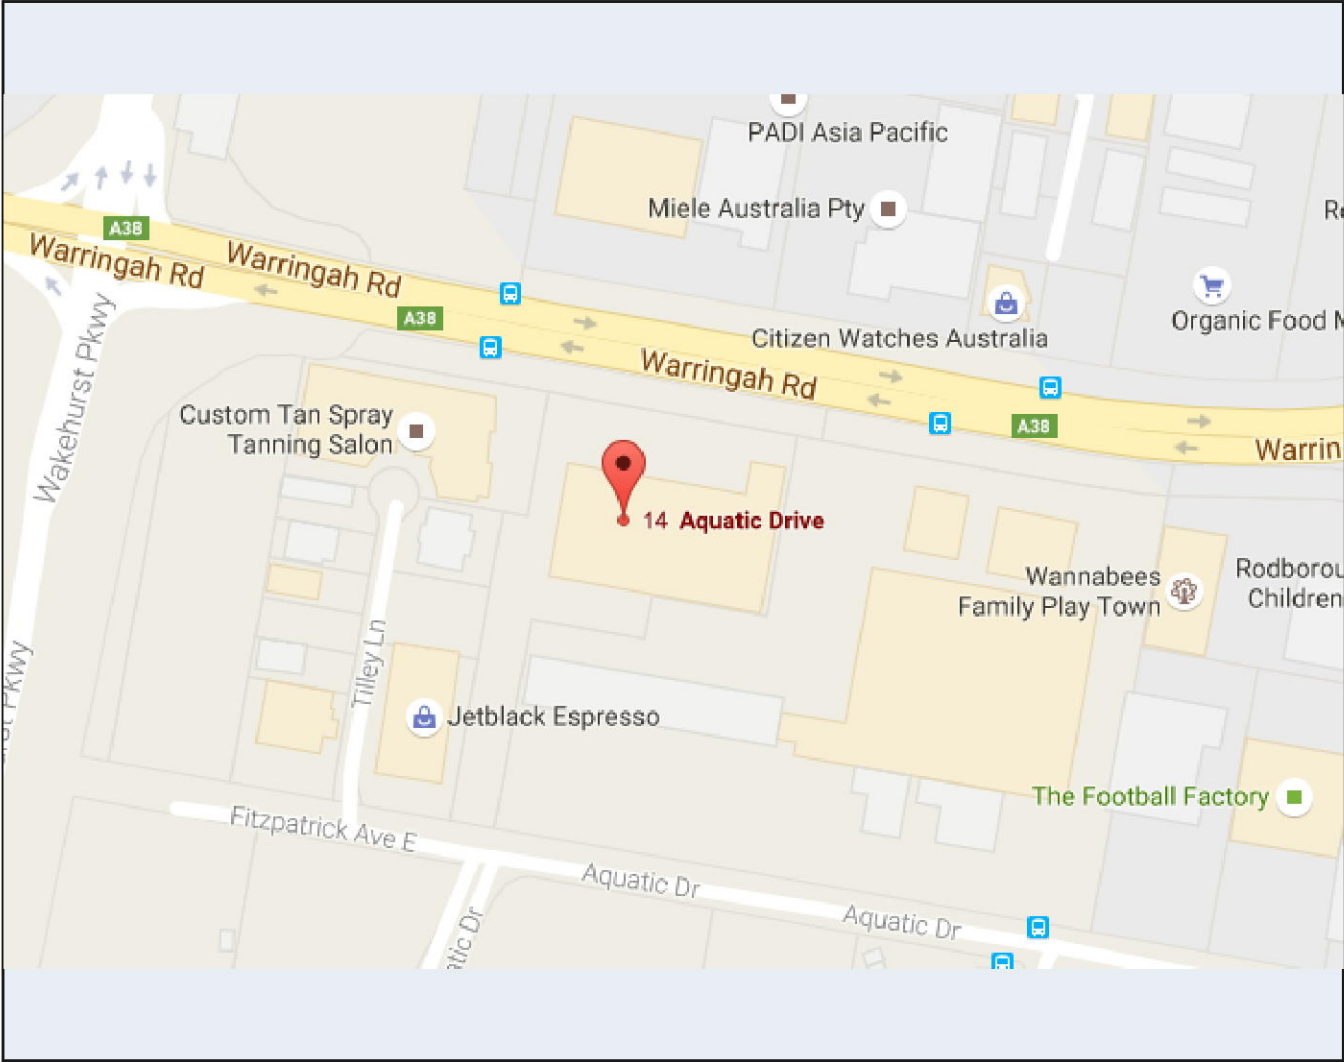

SIGN INDEX

| Reference | Qty | Location | Description                           |
|-----------|-----|----------|---------------------------------------|
| EXT-001   | 01  | External | DTE-DE-ILLTR-48 Illuminated letterset |
| F01-001   | 01  | Internal | CUSTOM Glazing vinyl                  |
| F01-002   | 02  | Internal | DTE-DE-DV-18W Glazing vinyl           |
| F02-001   | 01  | Internal | DTE-DE-LOBLTR-08BA Lobby letterset    |

THIS PLAN TO BE READ IN CONJUNCTION WITH  
DA2017/0460  
NORTHERN BEACHES COUNCIL


| REV | DESCRIPTION            | DATE      |
|-----|------------------------|-----------|
| 00  | Initial proposal       | 11-NOV-16 |
| 01  | F01-002 Change to 08BA | 02-FEB-17 |
|     |                        |           |
|     |                        |           |
|     |                        |           |
|     |                        |           |

| DESIGNER  | DATE      |
|---|-----------|
| BC  | 02-FEB-17 |
| © THIS DRAWING/DESIGN IS COPYRIGHTED AND IS THE PROPERTY OF THE INTERNATIONAL SIGN ALLIANCE. IT IS TO BE USED BETWEEN THEMSELVES AND THE CLIENT AND ANY REPRODUCTION WITHOUT WRITTEN PERMISSION IS STRICTLY PROHIBITED. |           |

| CLIENT | SITE ADDRESS  |
|--------|---|
| DELL   | Unit 3, 14 Aquatic Drive<br>French's Forest Sydney,<br>NSW 2086 |

| SIGN                      |       |
|---------------------------|-------|
| Sight Plan and Sign Index |       |
| DWG No.                   | REV   |
| AU-1194                   | 01    |
| SCALE @A3                 | SHEET |
| NTS                       | 1     |



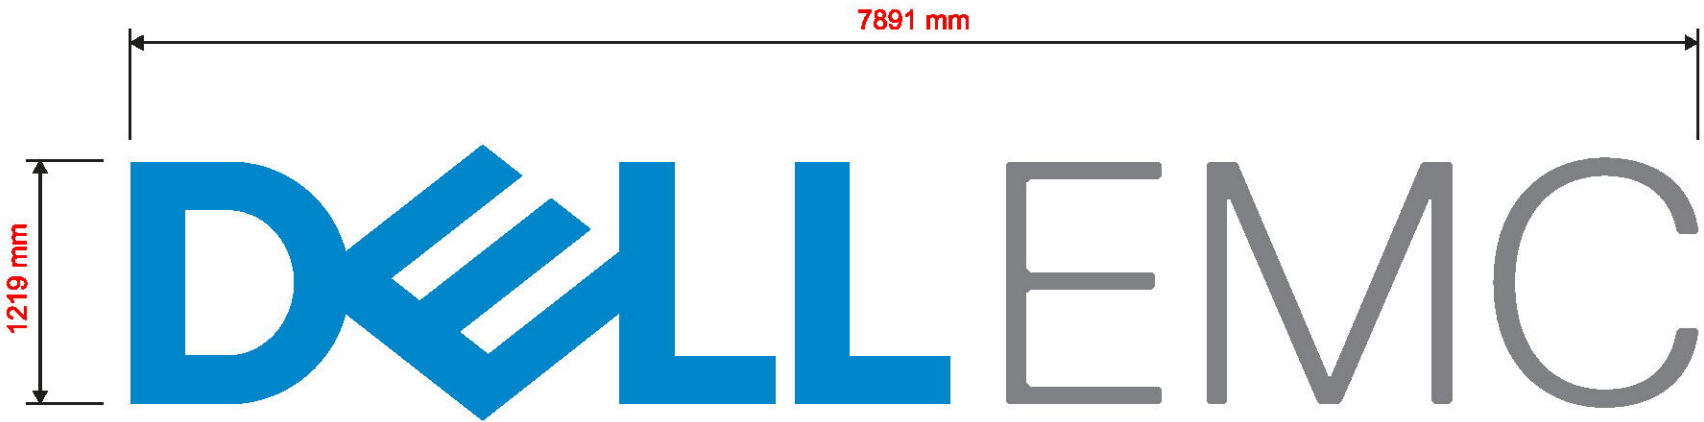

EXISTING



PROPOSED



SIGN SPECIFICATION

- Remove DELL Logo, repair wall and repaint seam to seam.
- Install new DELL EMC Letterset.

THIS PLAN TO BE READ IN CONJUNCTION WITH  
DA2017/0460  
NORTHERN BEACHES COUNCIL

|                  |   |   |   |              |  |
|------------------|---|---|---|--------------|--|
| DELL<br>BLUE     | PRINT: C92 M34 Y0 K0<br>PAINT: RAL satin *TBC<br>VINYL: Digitally printed<br>MATCH: PMS Dell Blue | DELL<br>GREY  | PRINT: C0 M0 Y0 K50<br>PAINT: RAL satin *TBC<br>VINYL: Digitally printed<br>MATCH: PMS Cool Grey 8c | JET<br>BLACK | PRINT: C0 M0 Y0 K100<br>PAINT: RAL 9005 satin *TBC<br>VINYL: Std. Black matt<br>MATCH: N/A |
| TRAFFIC<br>WHITE | PRINT: C0 M0 Y0 K0<br>PAINT: RAL 9016 satin *TBC<br>VINYL: Std. White matt<br>MATCH: N/A          | FONTS: DellReplica Reg (Sample TEXT 1234) DellReplica Bold (Sample TEXT 1234) |   |              |  |



DRAWING NOTE  
ALL DIMENSIONS ARE IN MILLIMETRES (mm)  
AND WITHIN ± 3mm UNLESS OTHERWISE  
SPECIFIED. DO NOT SCALE FROM DRAWING.  
ALL COLOURS ARE INDICATIVE AND MAY  
NOT BE AN EXACT MATCH OF FINAL  
PRODUCT COLOUR.  
ALL CONSTRUCTION RELATED PRODUCTS TO  
QUALITY REQUIREMENT EN 1090 EXC 2  
UNLESS OTHERWISE SPECIFIED BY A  
WELDING SYMBOL IN ACCORDANCE WITH  
EN 12283 ALL FILLET WELDS WILL BE A  
MINIMUM LEG LENGTH OF 3MM.  
REVISION NOTES ARE RELATIVE TO THE  
INDIVIDUAL PAGE WRITTEN ON.

| REV | DESCRIPTION            | DATE      | DESIGNER  | CLIENT  | SIGN      |       |
|-----|------------------------|-----------|---|---|-----------|-------|
| 00  | Initial proposal       | 11-NOV-16 | BC  | DELL  | EXT-001   |       |
| 01  | F01-002 Change to 08BA | 02-FEB-17 | DATE  | SITE ADDRESS<br>Unit 3, 14 Aquatic Drive<br>French's Forest Sydney,<br>NSW 2086 | DWG No.   | REV   |
|     |                        |           | 02-FEB-17   |   | AU-1194   | 01    |
|     |                        |           | © THIS DRAWING/DESIGN IS COPYRIGHTED AND IS THE PROPERTY<br>OF THE INTERNATIONAL SIGN ALLIANCE.<br>IT IS TO BE USED BETWEEN THEMSELVES AND THE CLIENT AND<br>ANY REPRODUCTION WITHOUT WRITTEN PERMISSION IS STRICTLY<br>PROHIBITED. |   | SCALE @A3 | SHEET |
|     |                        |           |   |   | NTS       | 2     |
|     |                        |           |   |   |           |       |