

JJ Drafting

174 Garden Street,
 North Narrabeen NSW 2101
 PO Box 687 Dee Why 2099
 M - 0414 717 541
 Email - jdraft@jdp.com.au



Project:
**PROPOSED DUAL OCCUPANCY 2ND
 DWELLING**
AT 104 TAIYUL ROAD, NORTH NARRABEEN

Title: SITE ANALYSIS PLAN

Scale: 1:200
 Date: October 2018

Job No.: 516/16

Dwg No. DA 1 C

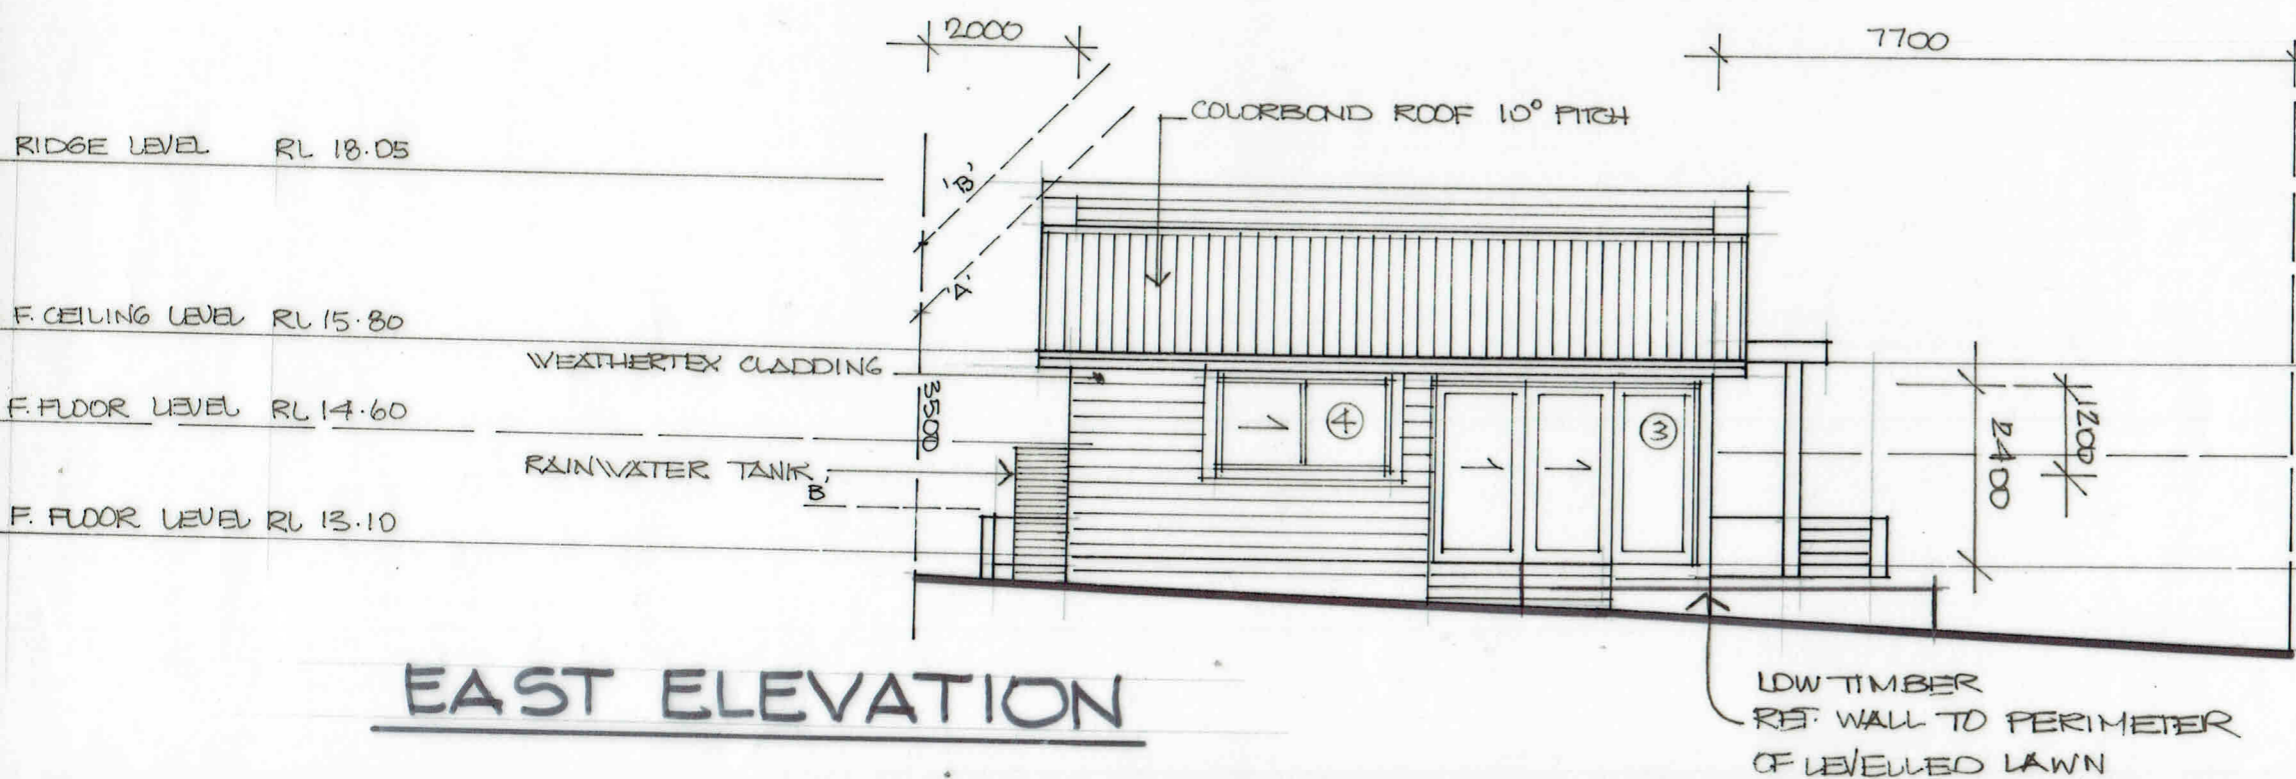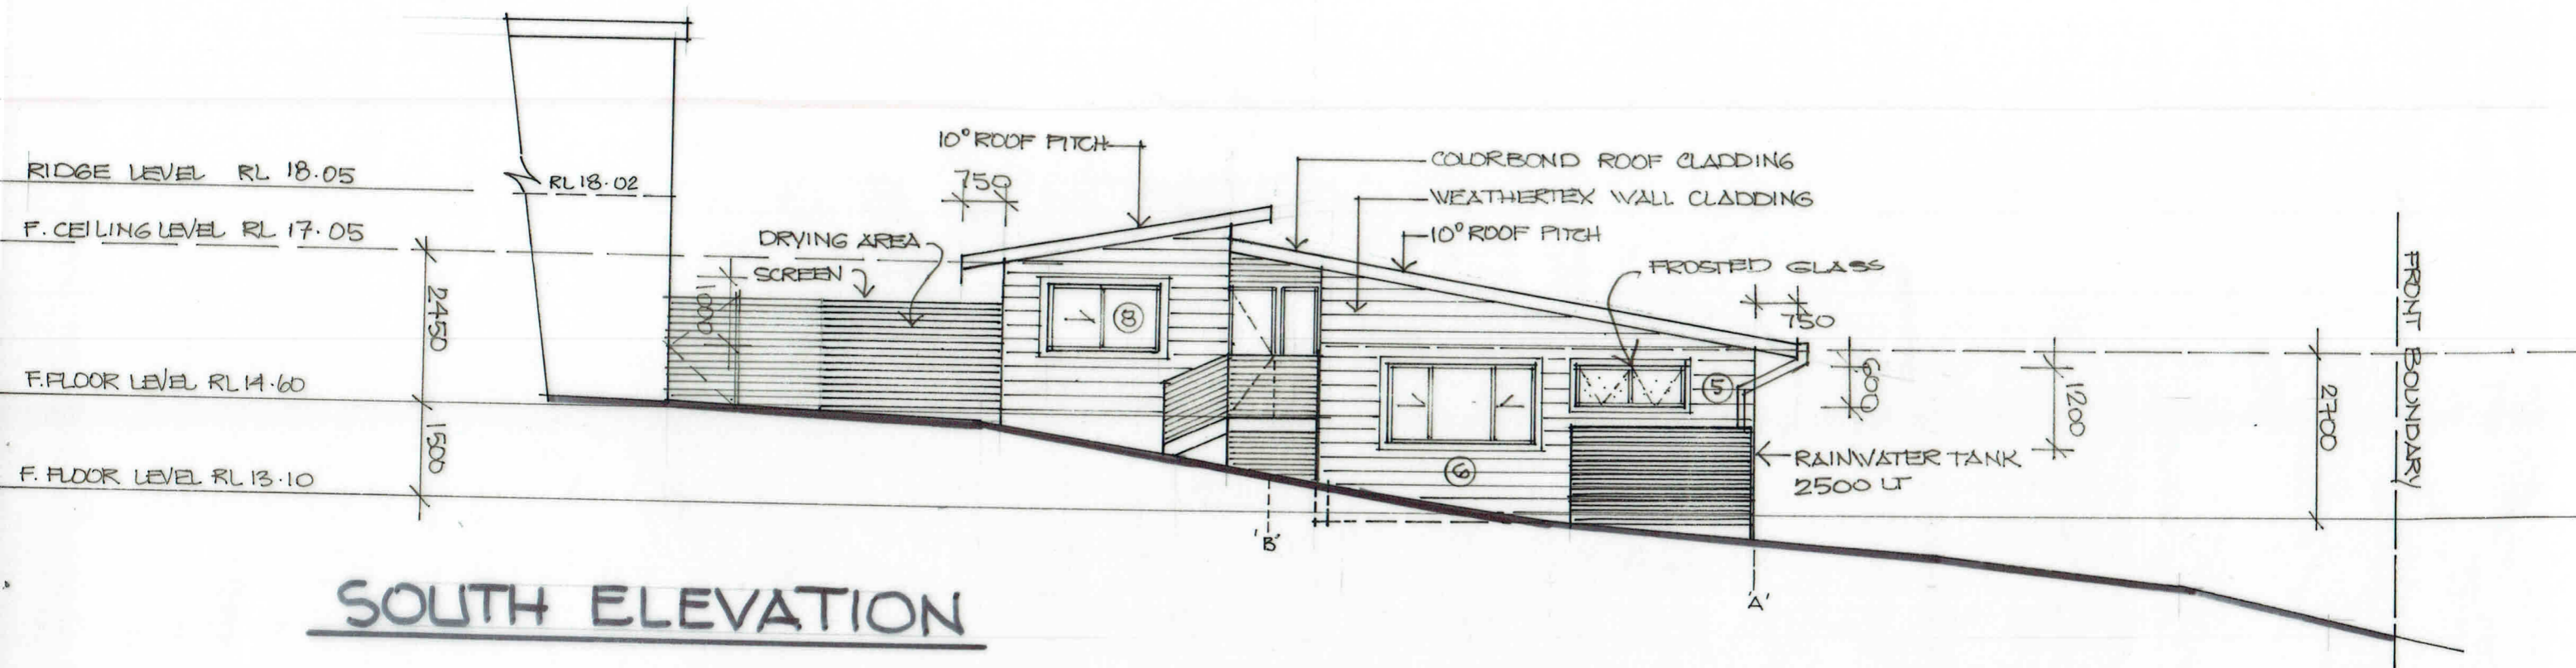

NOTES:

- * All structures including stormwater & drainage to engineer's details.
- * Do not obtain dimensions by scaling drawings.
- * All dimensions are to be checked on site prior to starting work.
- * These drawings are to be read in conjunction with all other consultant's drawings and specifications.
- * All workmanship & materials shall be in accordance with the requirements of current editions including amendments of the relevant SAA Codes of Practice, the Building Code of Australia and local council requirements.
- * New materials are to be used throughout unless otherwise noted.
- * Concrete footings, slab, structural beams or any other structural members are to be designed by a practicing engineer.

JJDrafting

174 Garden Street,
 North Narrabeen NSW 2101
 PO Box 687 Dee Why 2099
 M - 0414 717 541
 Email - jjdraft@tpg.com.au



Project :
**PROPOSED DUAL OCCUPANCY 2ND
 DWELLING**
AT 104 TAIYUL ROAD, NORTH NARRABEEN

Title: ELEVATIONS

Scale : 1:100
 Date : October 2018

Job No. : 516/16

Dwg No. DA 3 C

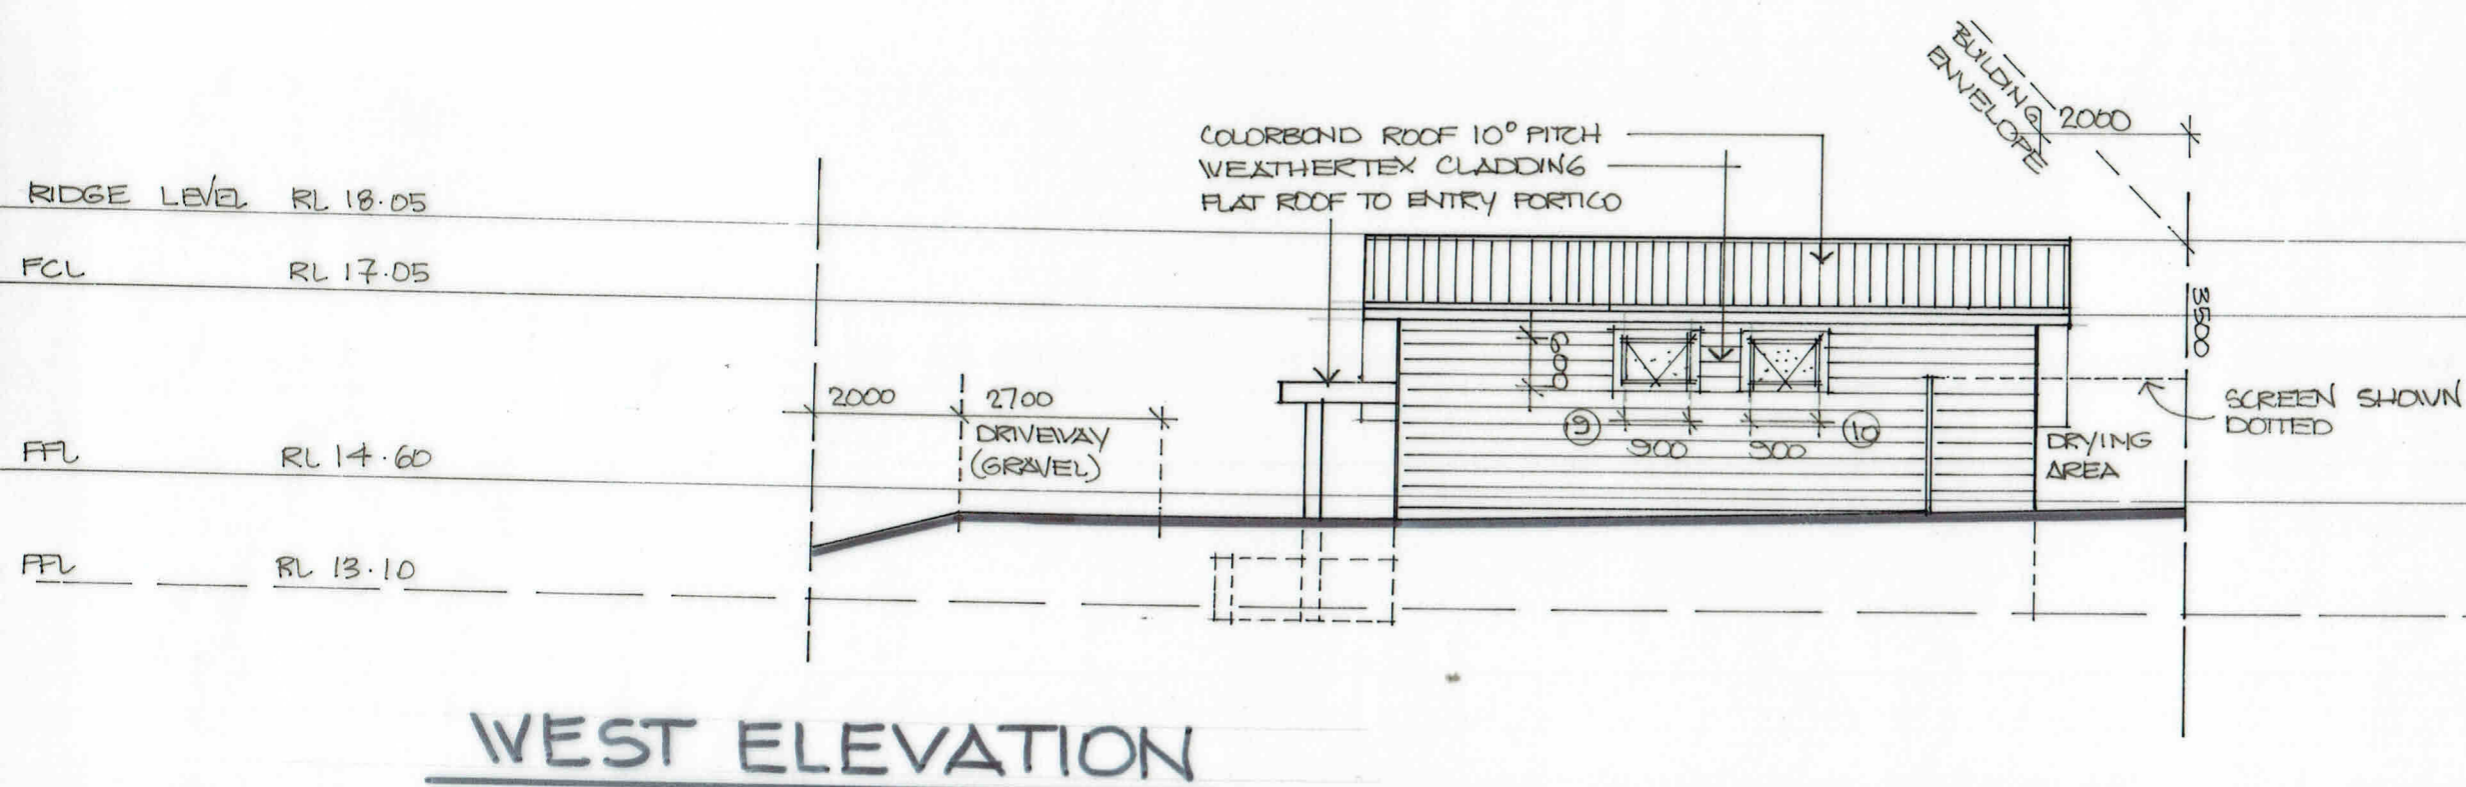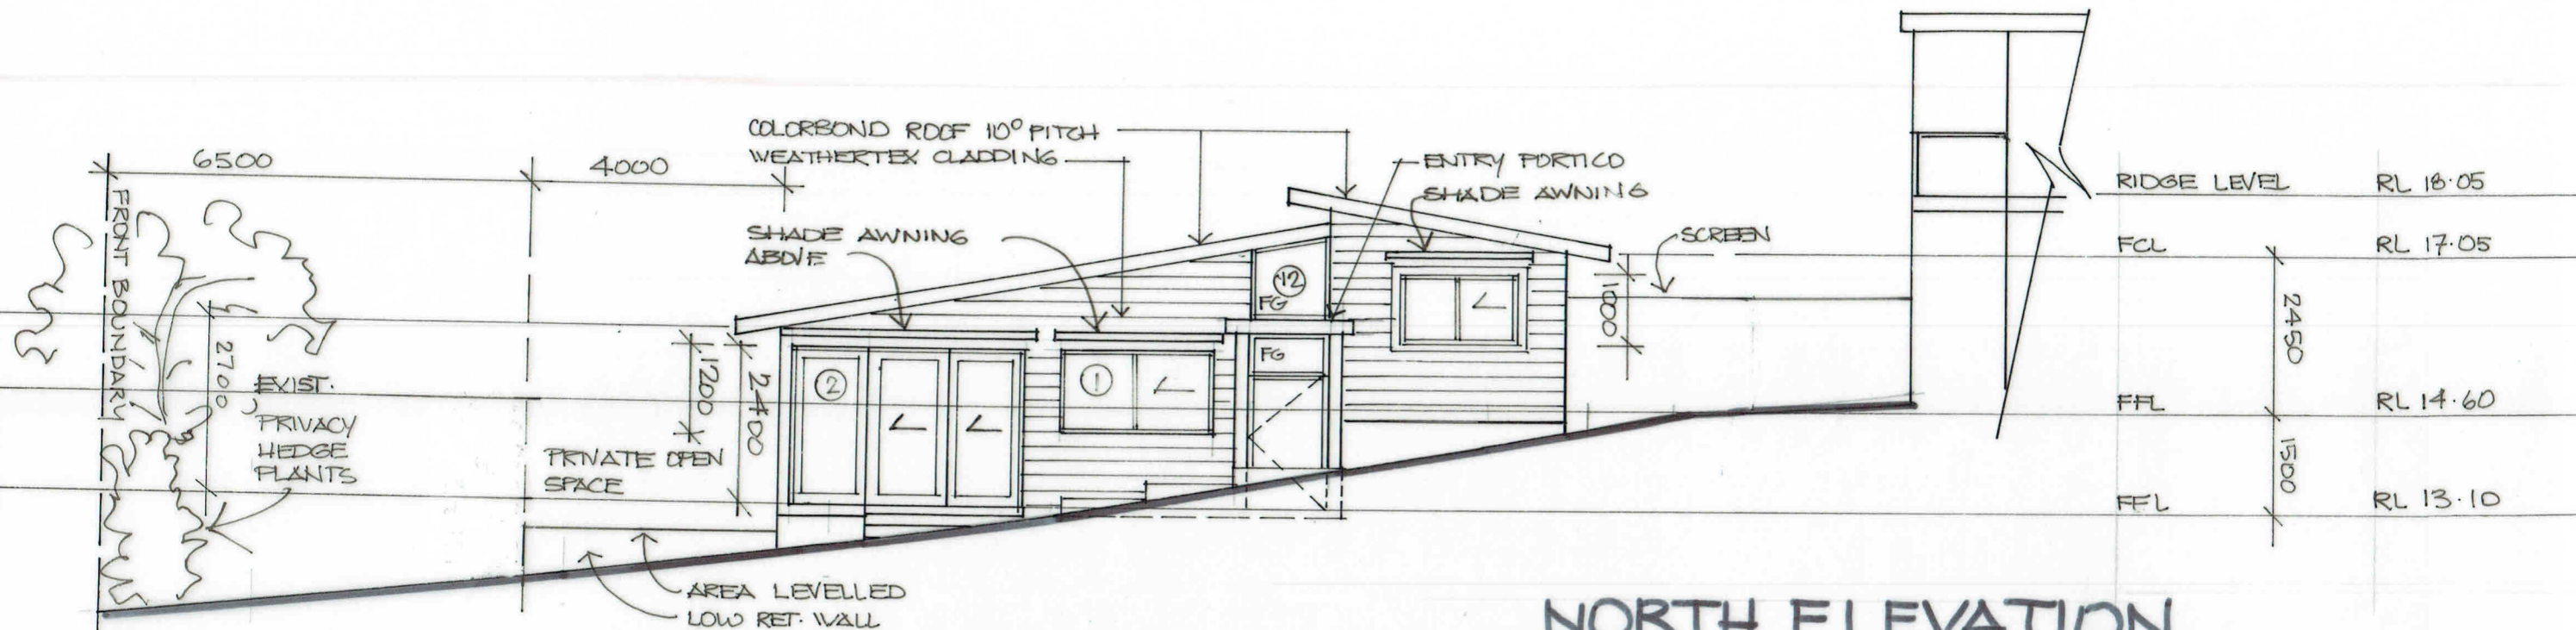

NOTES:

- * All structures including stormwater & drainage to engineer's details.
- * Do not obtain dimensions by scaling drawings.
- * All dimensions are to be checked on site prior to starting work.
- * These drawings are to be read in conjunction with all other consultant's drawings and specifications.
- * All workmanship & materials shall be in accordance with the requirements of current editions including amendments of the relevant SAA Codes of Practice, the Building Code of Australia and local council requirements.
- * New materials are to be used throughout unless otherwise noted.
- * Concrete footings, slab, structural beams or any other structural members are to be designed by a practicing engineer.

JJ Drafting

174 Garden Street,
North Narrabeen NSW 2101
PO Box 687 Dee Why 2099
M - 0414 717 541
Email - jjdraft@tpg.com.au

Project :
**PROPOSED DUAL OCCUPANCY 2ND
DWELLING**
AT 104 TAIYUL ROAD, NORTH NARRABEEN

Title: ELEVATIONS

Scale : 1:100
Date : : October 2018

Job No. : 516/16

Dwg No. DA 4 C