




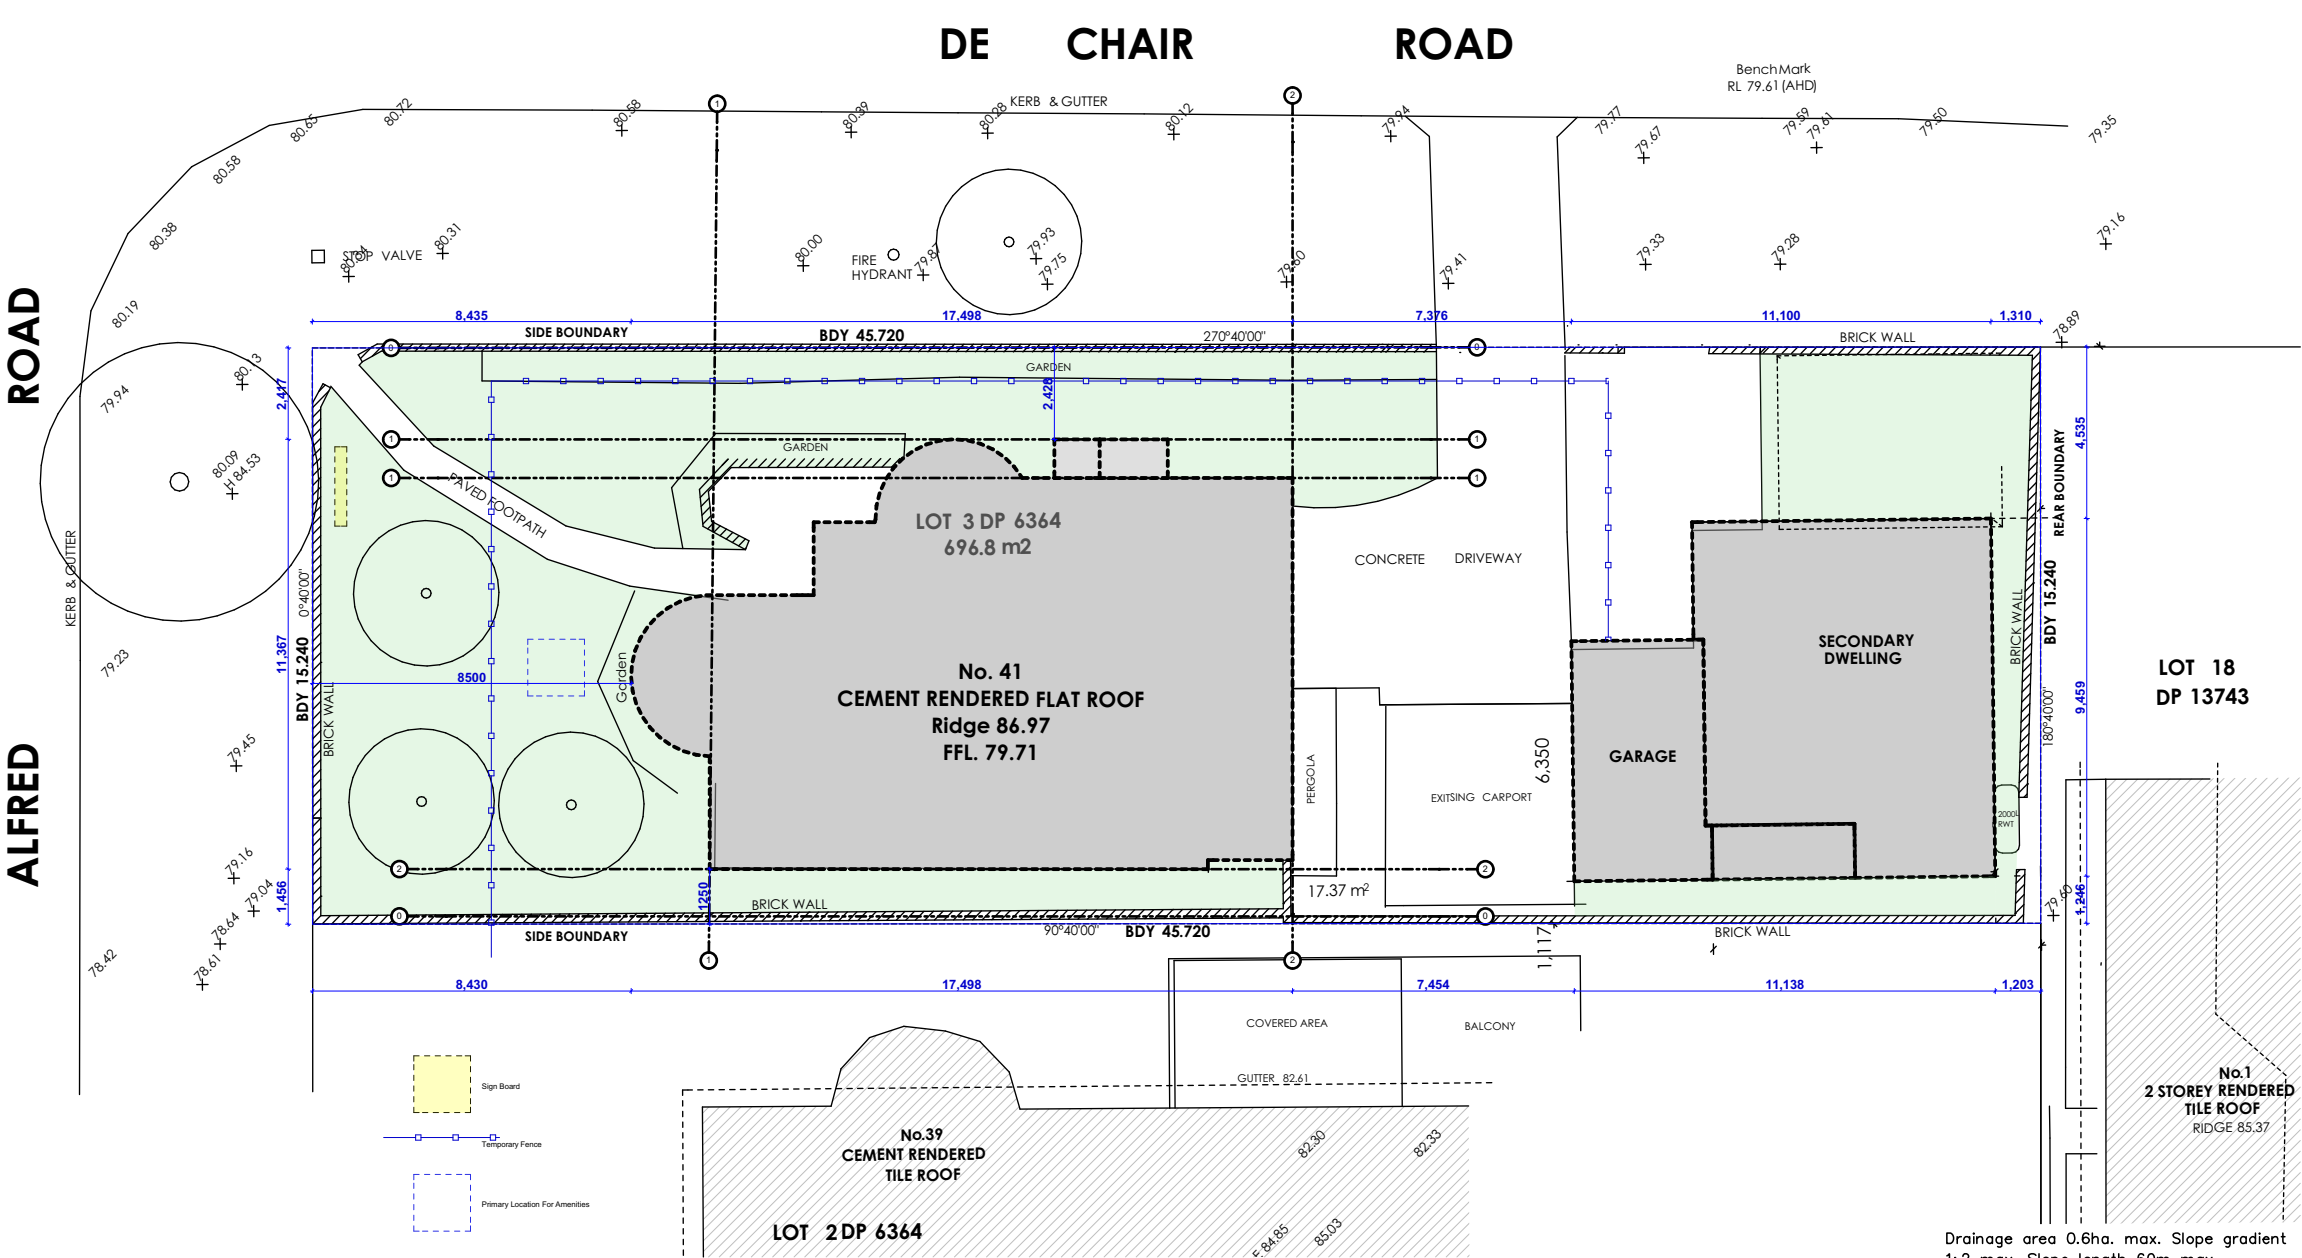

- LEGEND
- STOCKPILES
 - GEOTEXTILE FABRIC FILLED WITH GRAVEL
 - SILT FENCE
 - WATER DIVERSION (Earth Mound)
 - GRAVEL ACCESS
 - STORMWATER PIT

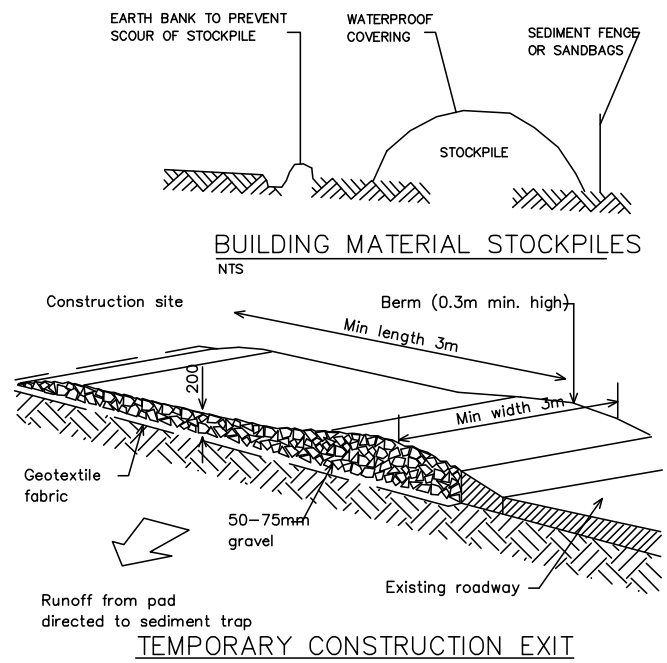

STORMWATER CONCEPT TO COMPLY WITH COUNCILS REQUIREMENTS. COUNCILS REQUIREMENTS WILL TAKE PRECEDENCE OVER THE STORM WATER PLAN

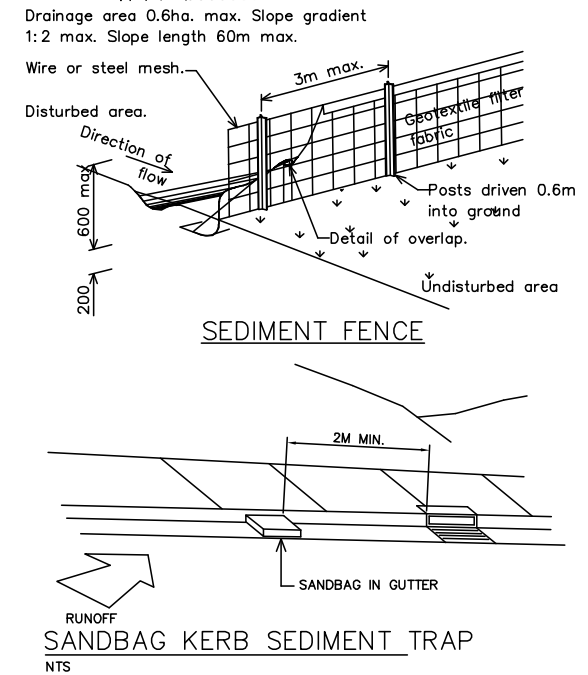

1 SEDIMENT CONTROL PLAN 1:200

 northern beaches council

THIS PLAN IS TO BE READ IN CONJUNCTION WITH THE CONDITIONS OF DEVELOPMENT CONSENT

DA2019/1220