




1 Elevation
Elevation - Under Awning Signage 1:75

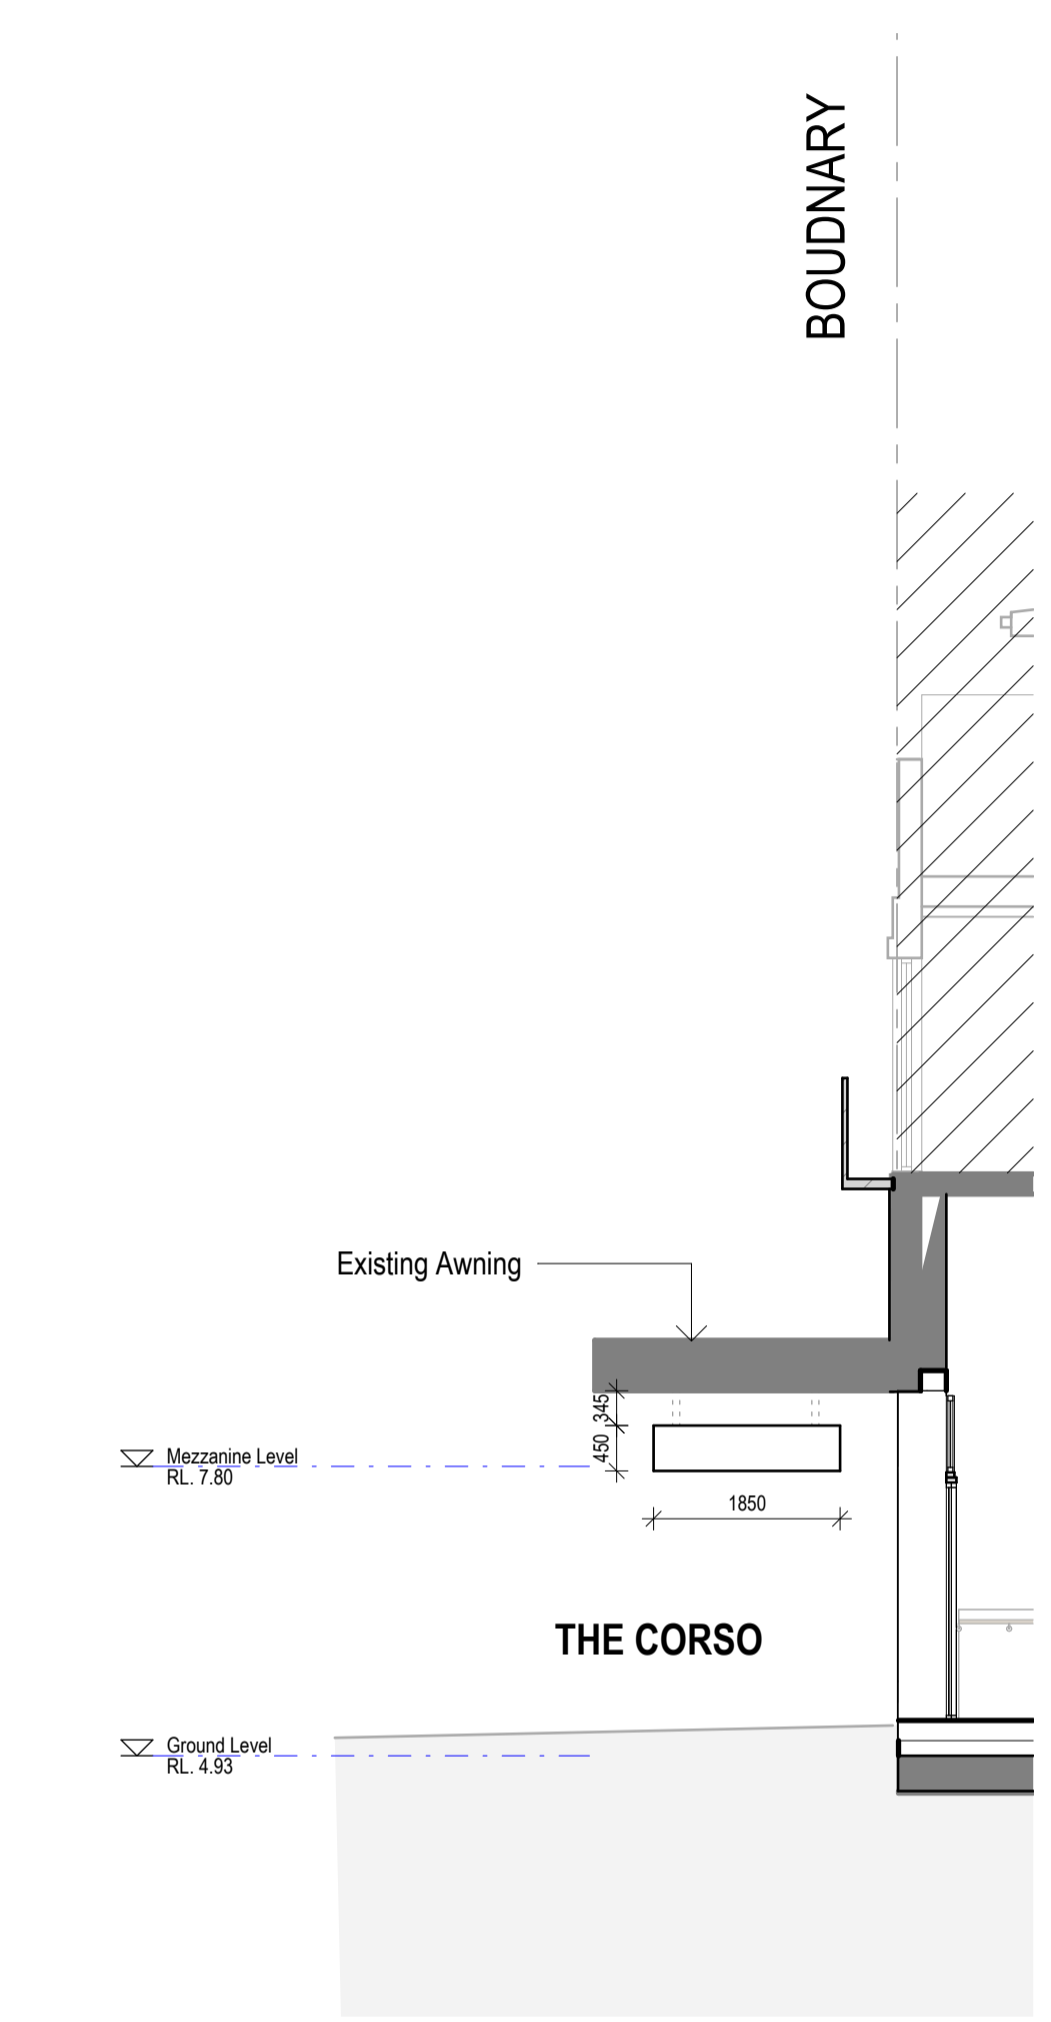

2 Section
Section - Under Awning Signage 1:75



3 Drafting View
Signage 1 - Quikstop 1:10



4 Drafting View
Signage 2 - Miniso 1:10



5 Drafting View
Signage 3 - The Skin Bar 1:10

NOTES:
 • (C) Antoniaades Architects Pty Ltd all rights reserved. This work is copyright and cannot be reproduced or copied in any form or by any means without the written permission of Antoniaades Architects. Any license to use this document, whether expressed or implied is restricted to the terms of the agreement or implied agreement between Antoniaades Architects Pty Ltd and the instructing party.
 • All dimensions in millimeters unless otherwise shown.
 • Use figured dimensions only.
 • Do not scale from drawings.
 • Check all dimensions on site prior to construction.
 • To be read in conjunction with all other documents.
 • Report any discrepancies to Antoniaades Architects Pty Ltd.
 • All boundary dimensions and bearings to be verified by licensed surveyor prior to proceeding with work.

REV	DESCRIPTION	BY	DATE
A	Issued for Signage Application	JF	19.03.2024

ANTONIAADES ARCHITECTS
 www.antoniaades.com.au
 ACN 129 731 559
 Nominated Architect, Andreas Antoniaades
 NSW Registration 7954

PROJECT PHASE
 DEVELOPMENT APPLICATION
 STATUS
 FOR APPROVAL

PROJECT NO.
23007CC
 PROJECT
The Corso
 ADDRESS
 63-67 The Corso Manly NSW
 CLIENT
 INITIUM MANAGEMENT

DRAWING SERIES
CC01 General Information
 DRAWING TITLE
Under Awning Signage

DRAWING NO.
A01.52
 SCALE
 As indicated
 0m 1.5m 3m 3.8m
 Scale 1:75
 REVISION
A
 DRAWN BY
 LC
 CHECKED BY
 JF