

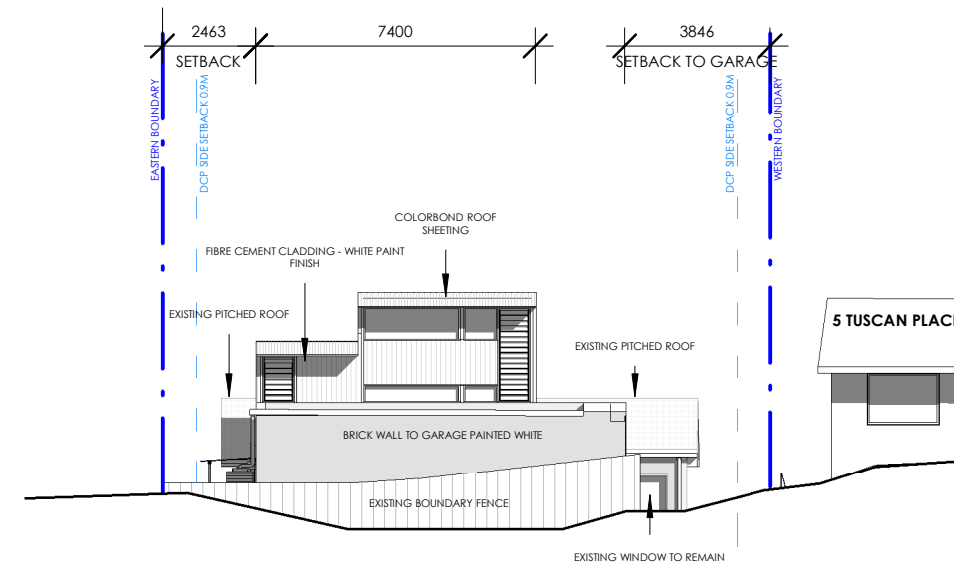


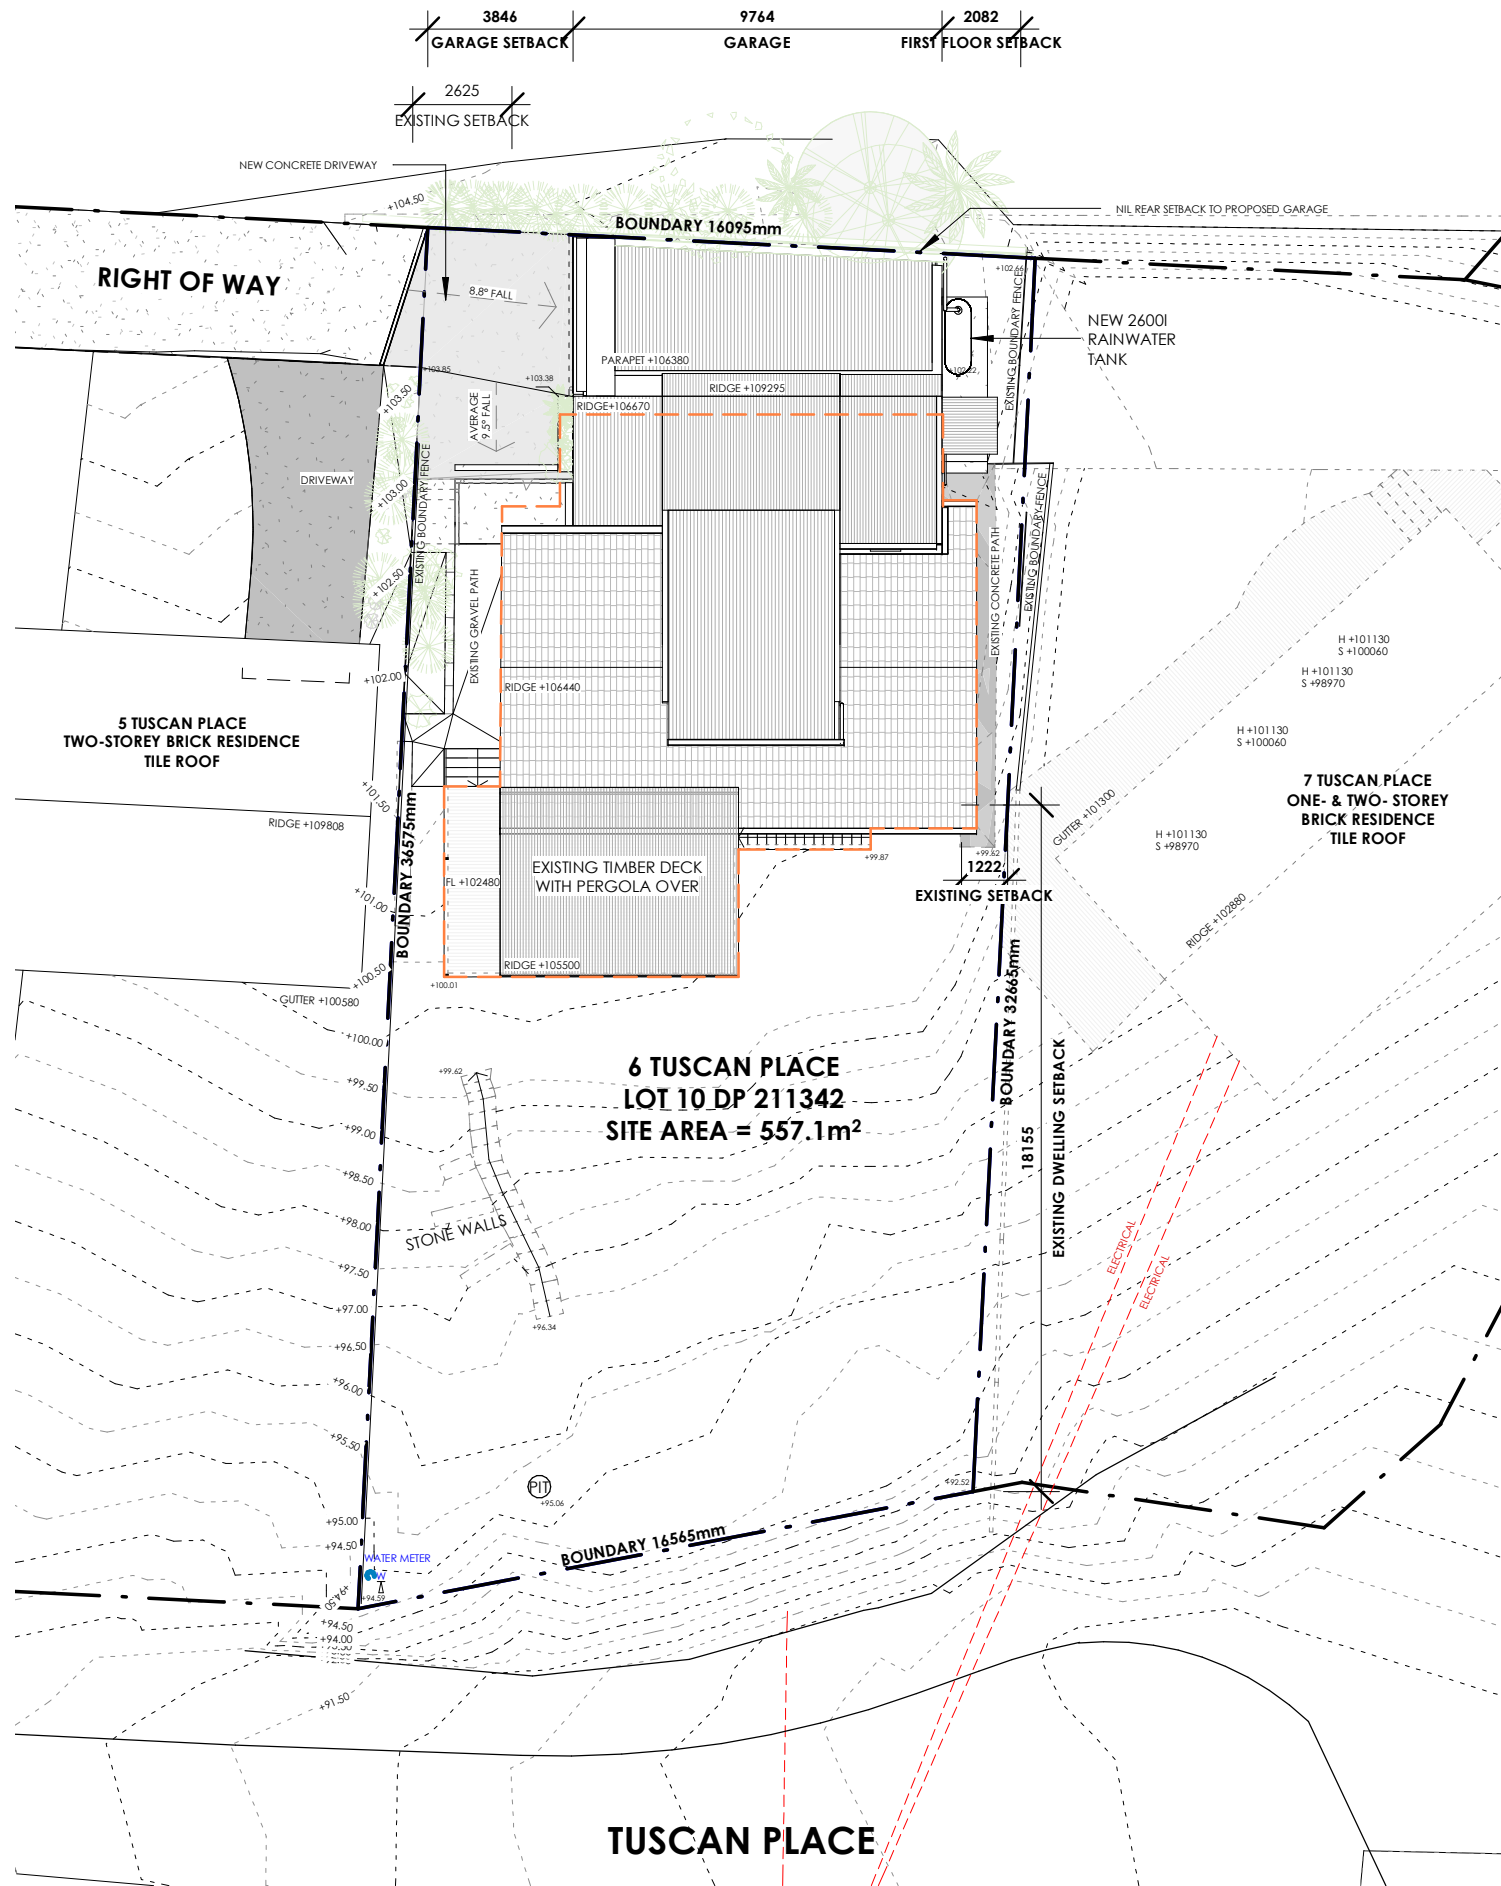

NORTHERN ELEVATION

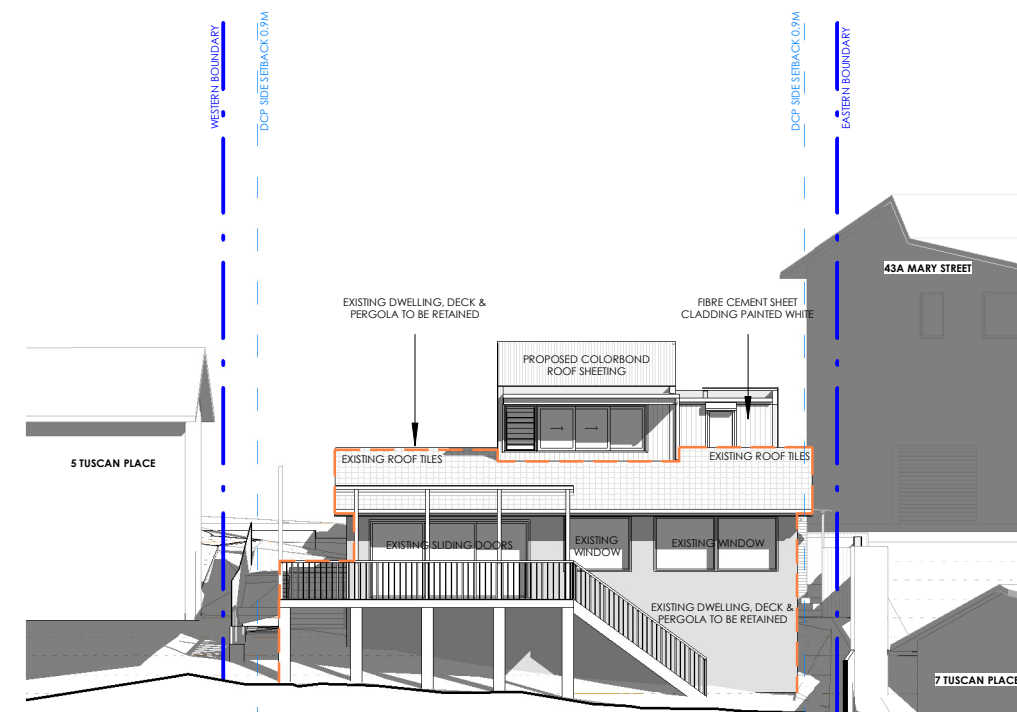

SOUTHERN ELEVATION


BILGOLA BESPOKE

BILGOLA BESPOKE
P: 0408 552 202
E: hello@bilgolabespoke.com.au
W: bilgolabespoke.com.au
Nominated Architect 9251
Contractor Licence 307616C
Qualified Supervisor 798995
ABN 79 614 272 525

© COPYRIGHT, ALL RIGHTS RESERVED

REPRODUCTION OF THIS DRAWING IN PART OR ON WHOLE IS STRICTLY PROHIBITED WITHOUT THE WRITTEN CONSENT OF BILGOLA BESPOKE.

THERE IS NO IMPLIED OR WRITTEN LICENCE TO USE THESE PLANS UNLESS OTHERWISE AGREED IN WRITING BY BILGOLA BESPOKE.

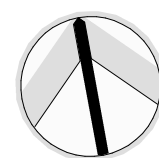

PROJECT
22-002 BEACON HILL RESIDENCE

PROJECT ADDRESS
6 TUSCAN PLACE, BEACON HILL,
SYDNEY, NSW, 2100

CLIENT
AINSLIE SCHOBER & JOSEPH
PESENTI

SCALE
1 : 200 @ A3




DRAWN BY
JM
CHECKED BY
JM

DRAWING TITLE
NOTIFICATION PLAN A

REVISION DATE
19/08/2022

REVISION
E

DRAWING NUMBER
NP 001

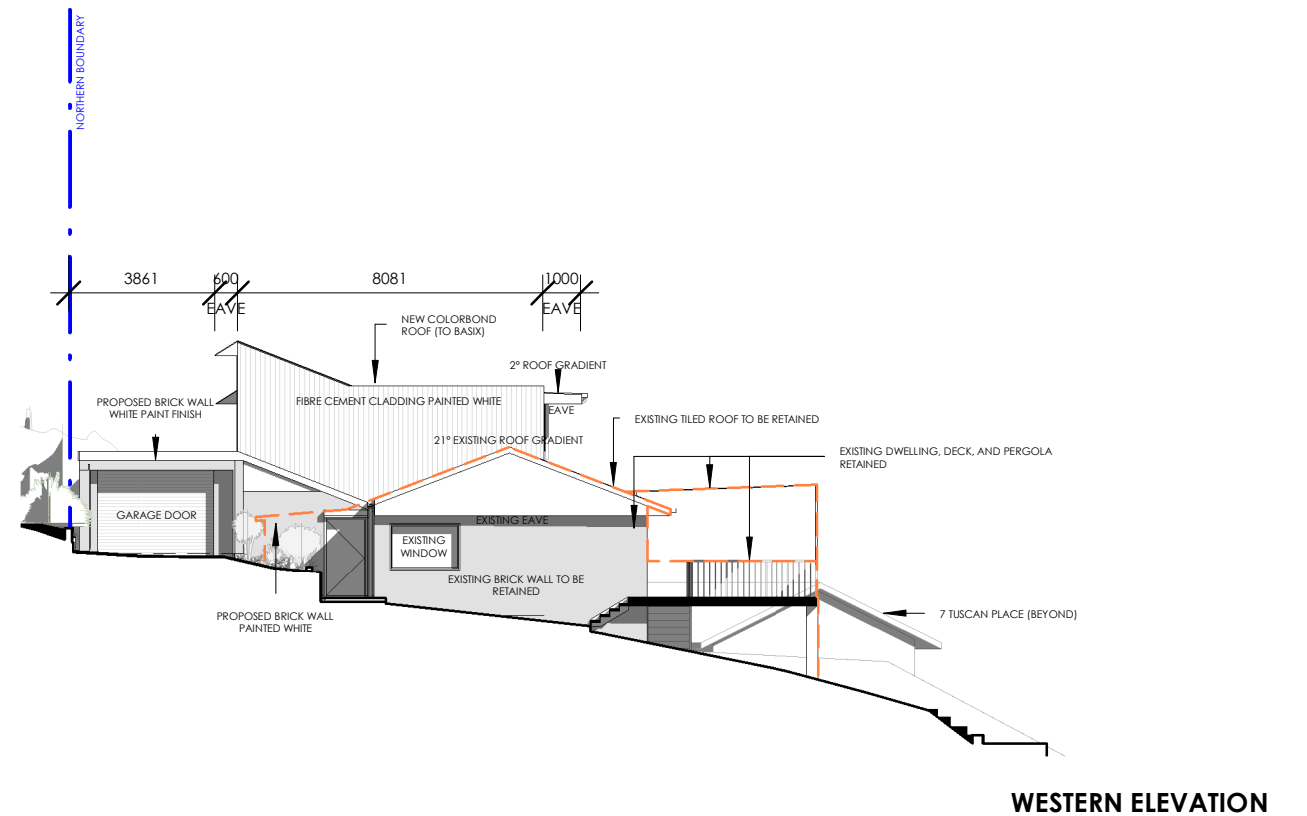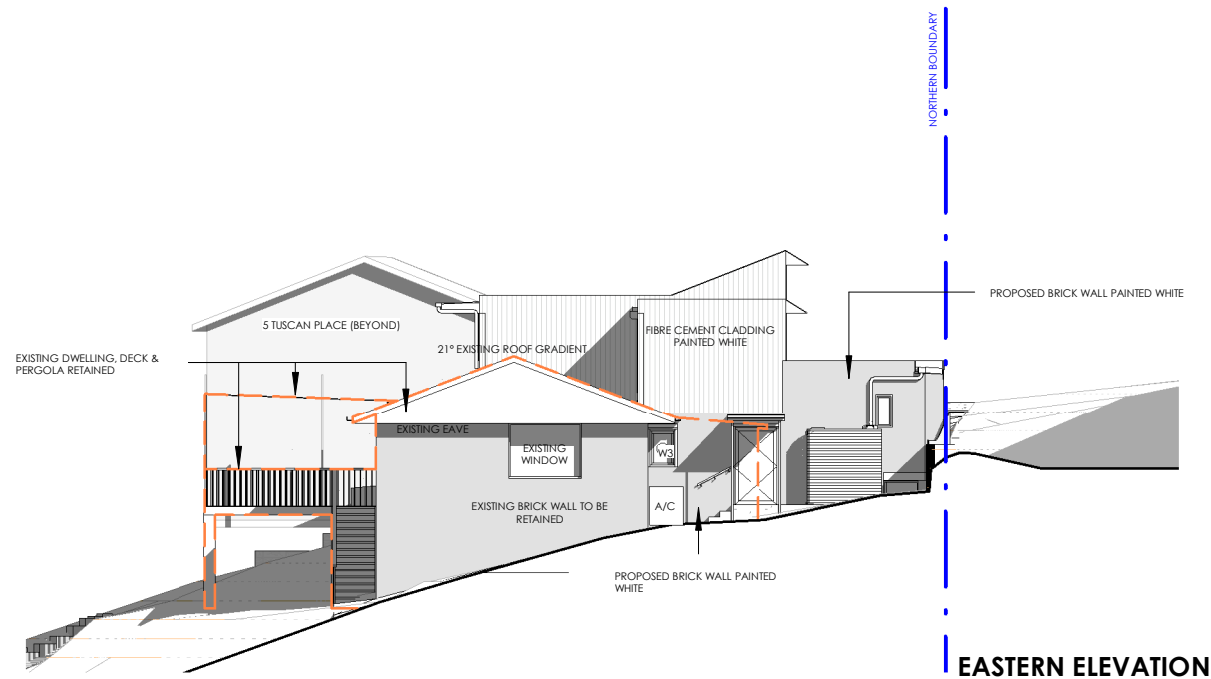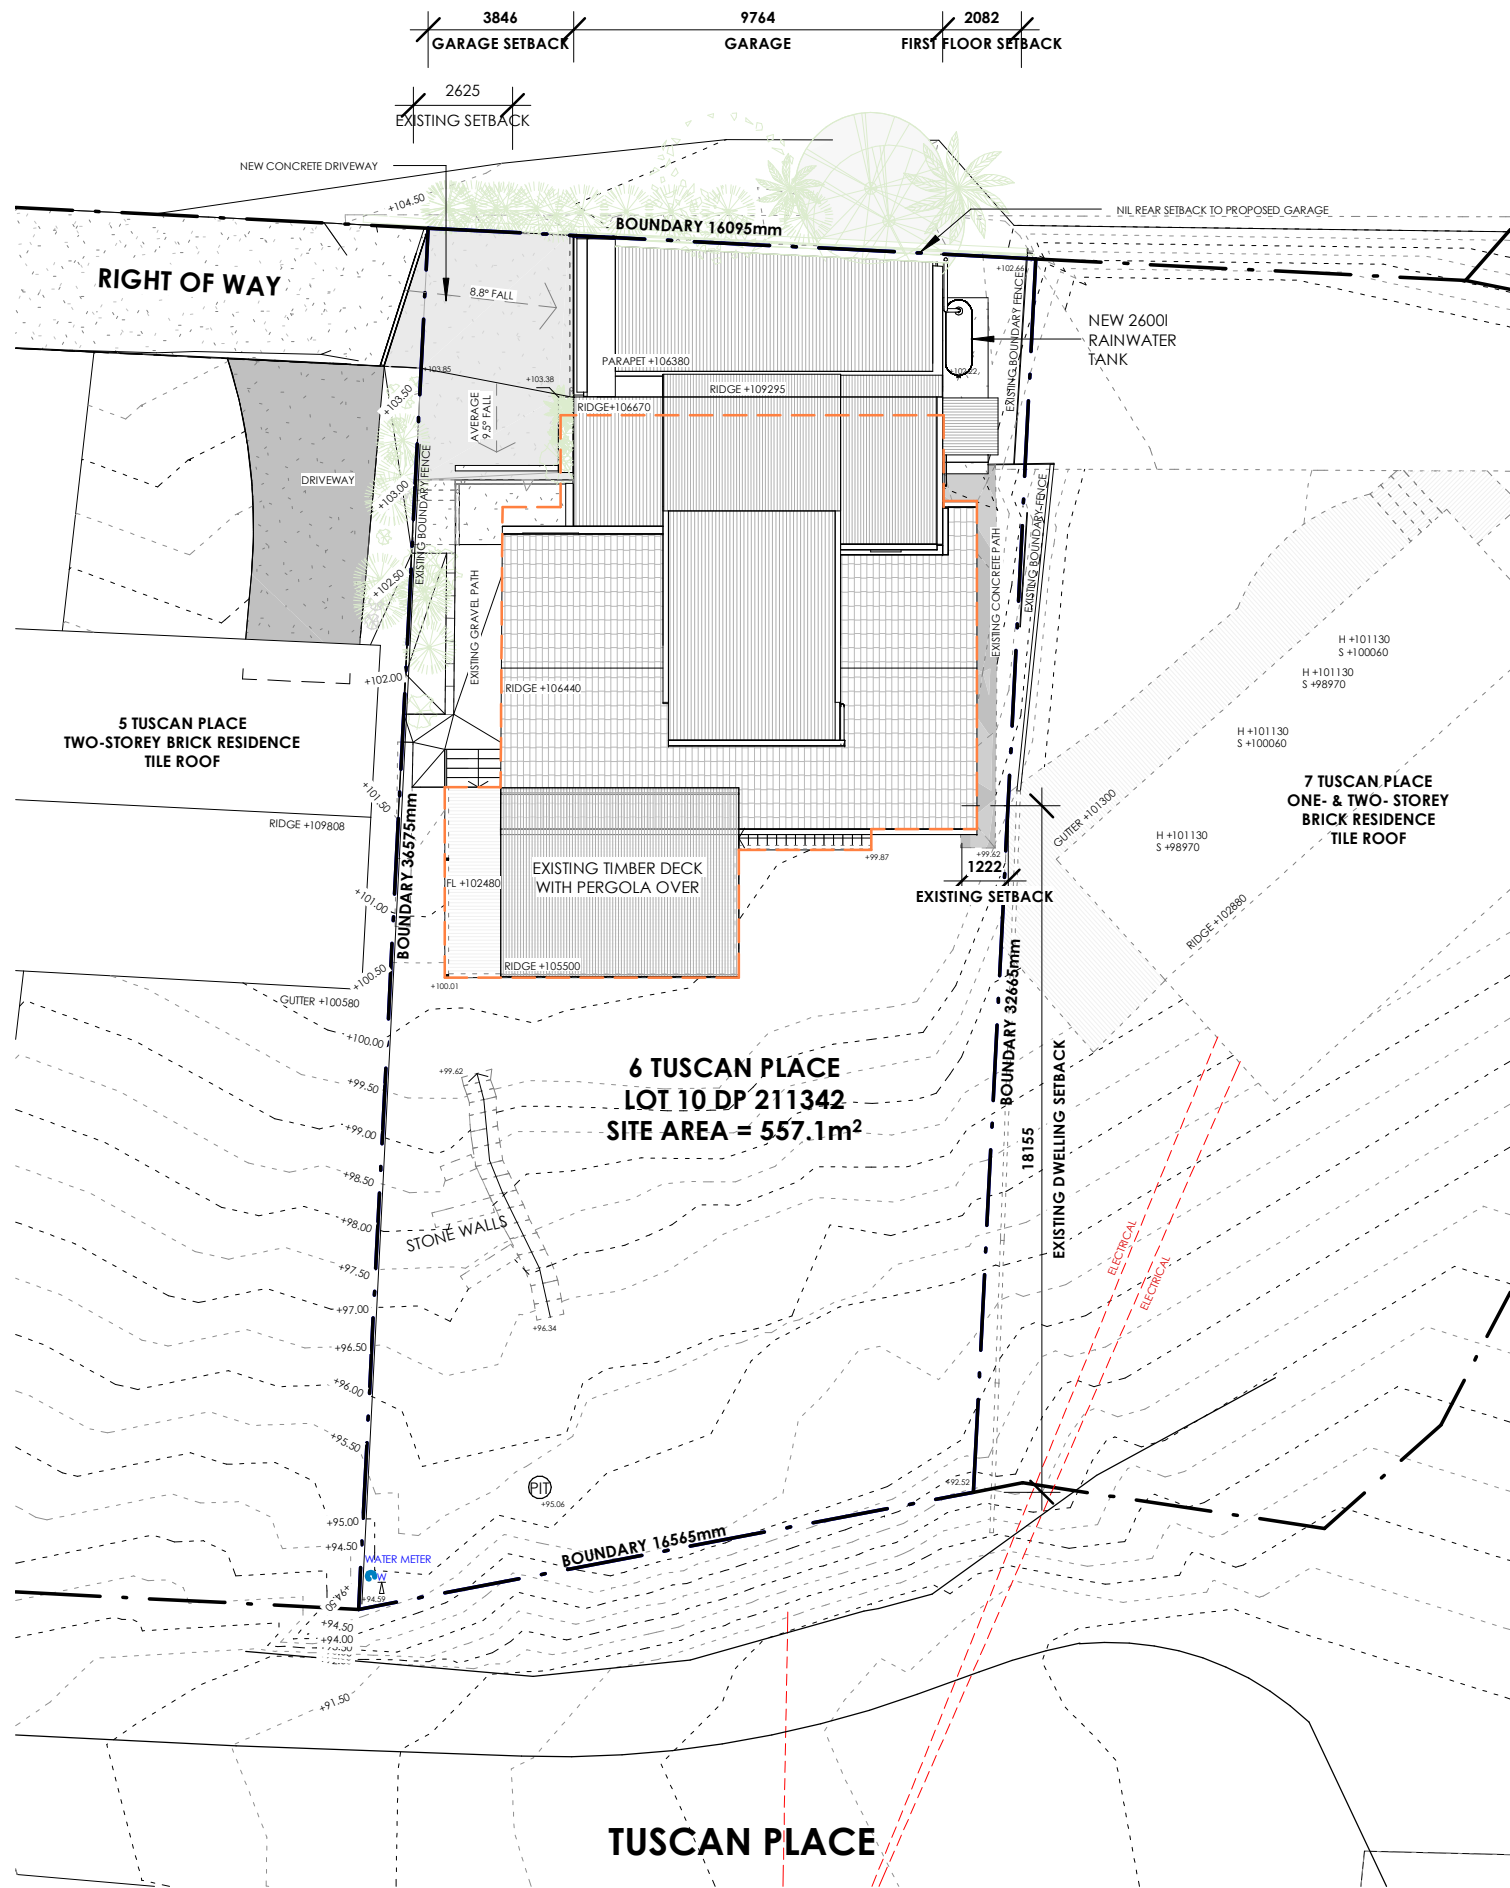


BILGOLA BESPOKE

BILGOLA BESPOKE
P: 0408 552 202
E: hello@bilgolabespoke.com.au
W: bilgolabespoke.com.au
Nominated Architect 9251
Contractor Licence 307616C
Qualified Supervisor 798995
ABN 79 614 272 525

© COPYRIGHT, ALL RIGHTS RESERVED

REPRODUCTION OF THIS DRAWING IN PART OR ON
WHOLE IS STRICTLY PROHIBITED WITHOUT THE WRITTEN
CONSENT OF BILGOLA BESPOKE.

THERE IS NO IMPLIED OR WRITTEN LICENCE TO USE
THESE PLANS UNLESS OTHERWISE AGREED IN WRITING
BY BILGOLA BESPOKE.

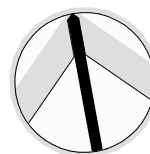

PROJECT
22-002 BEACON HILL RESIDENCE

PROJECT ADDRESS
6 TUSCAN PLACE, BEACON
HILL,
SYDNEY, NSW, 2100

CLIENT
AINSLIE SCHOBER & JOSEPH
PESENTI

SCALE
1 : 200 @ A3

DRAWN BY
JM
CHECKED BY
JM

DRAWING TITLE
NOTIFICATION PLAN B

REVISION DATE
19/08/2022

REVISION
E

DRAWING NUMBER
NP 002