


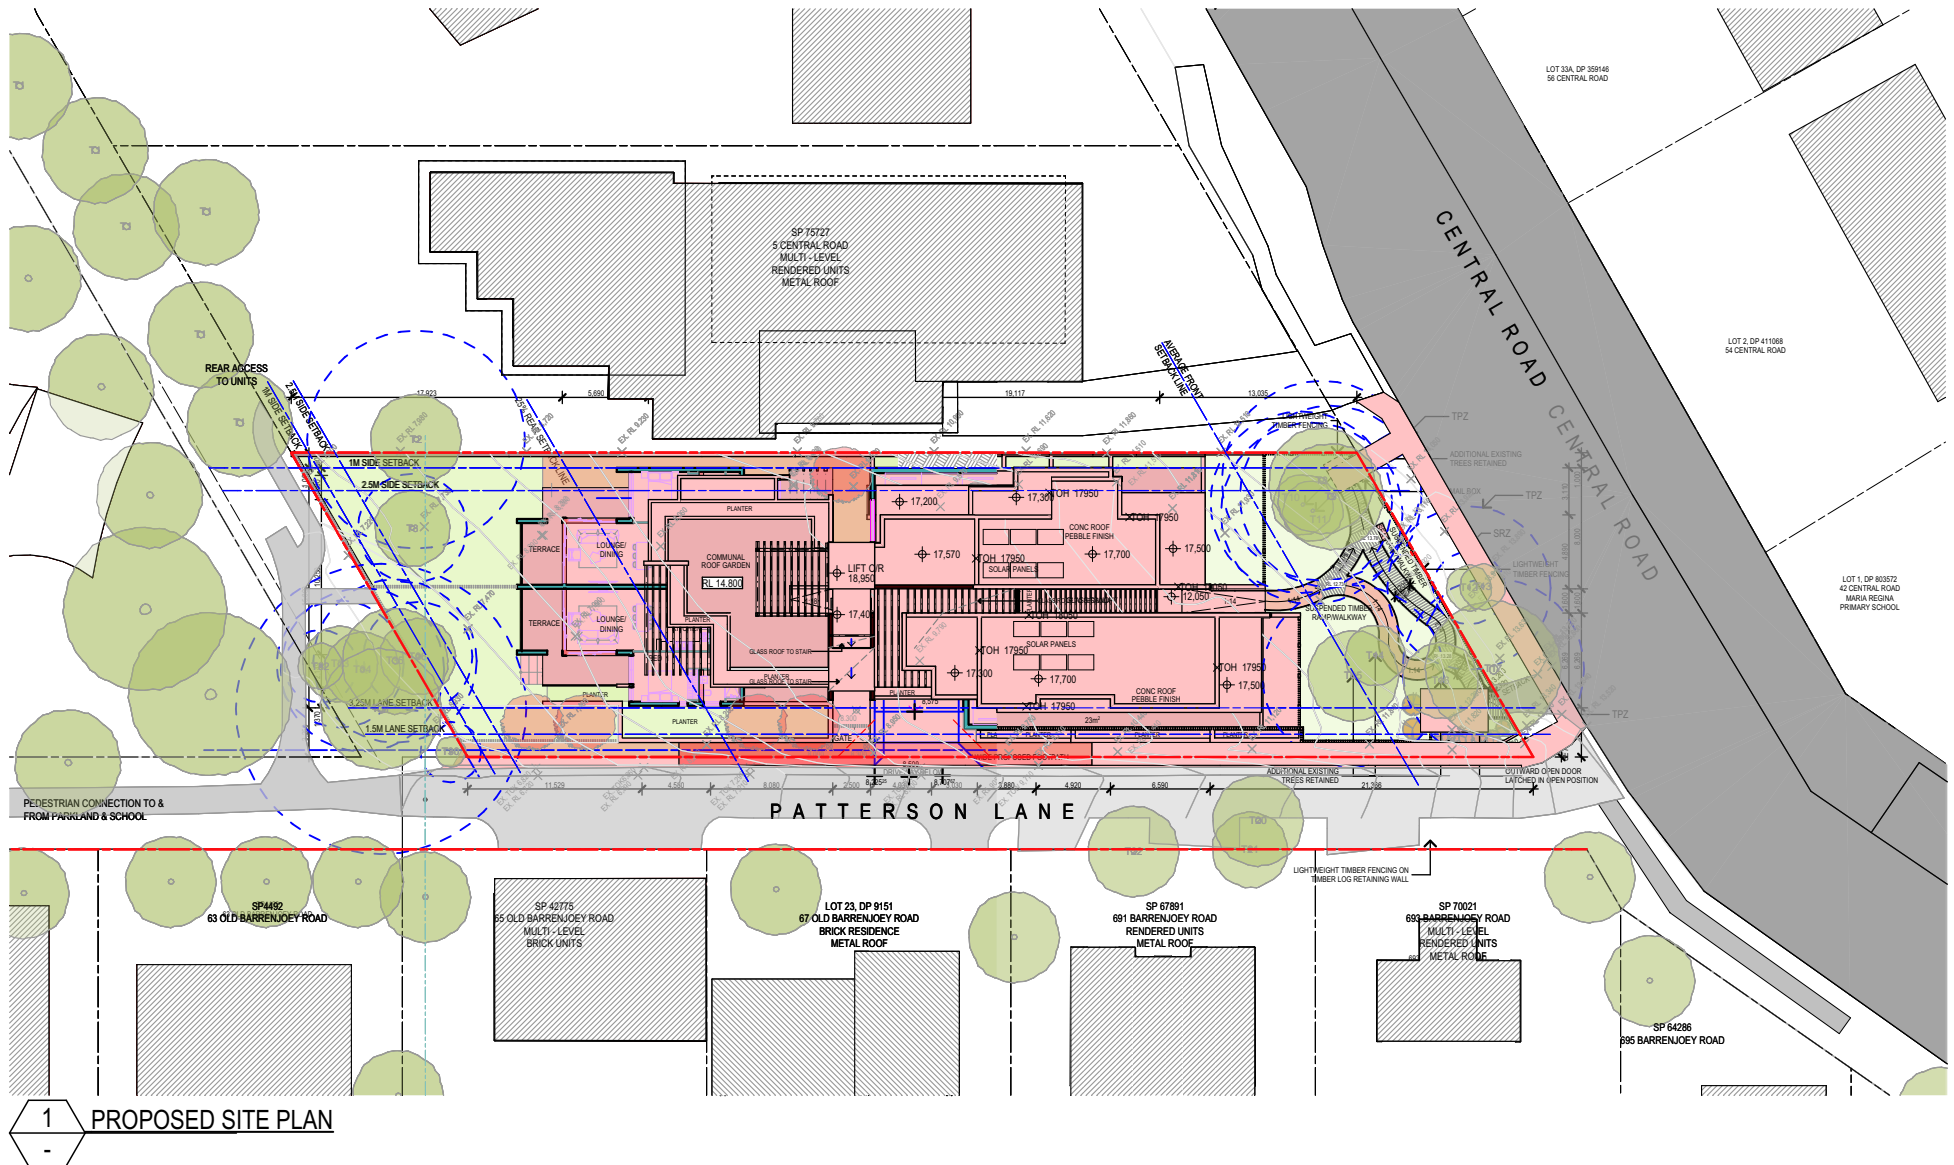

COTTEEPARKER

SYDNEY
T 61 2 9366 1133
COTTEE PARKER ARCHITECTS PTY LTD
ABN 77 010 924 106
COTTEEPARKER.COM.AU


COPYRIGHT COTTEE PARKER ARCHITECTS PTY LTD
Nominated Architect Cottee Parker JPRA
Martin Timms NSW Reg No. 10093




BIM Server: CPACLBIM04 - BIM Server 21/1900/5914 Central Road Avalon Master: 1/10/2021: 5:37 PM

B	ISSUE FOR SECTION 4.55	FOR S4.55 SUBMISSION	01/10/2021
A	DA SUBMISSION PURPOSE ONLY		17/12/2019
ISSUE PURPOSE	Change Name	DATE	JOB No
SD			5914


3 CENTRAL ROAD
3 CENTRAL ROAD, AVALON BEACH
CLIENT - AVALON CENTRAL PTY LTD
TITLE
NOTIFICATION PLAN 01
DWG No
SD0601
ISSUE
B

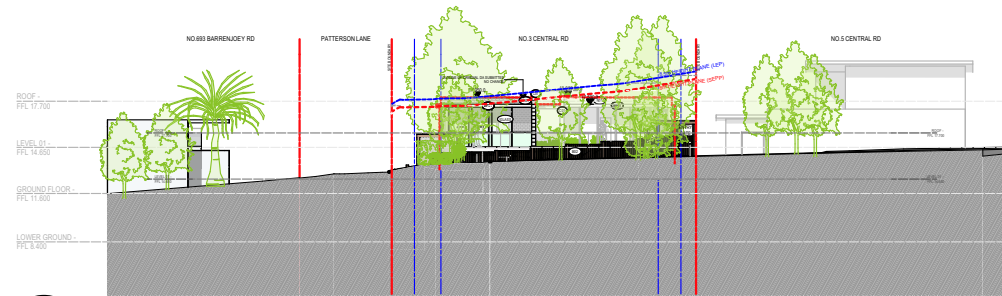

8 STREET ELEVATION - CENTRAL ROAD
SCALE 1:500 @ A3

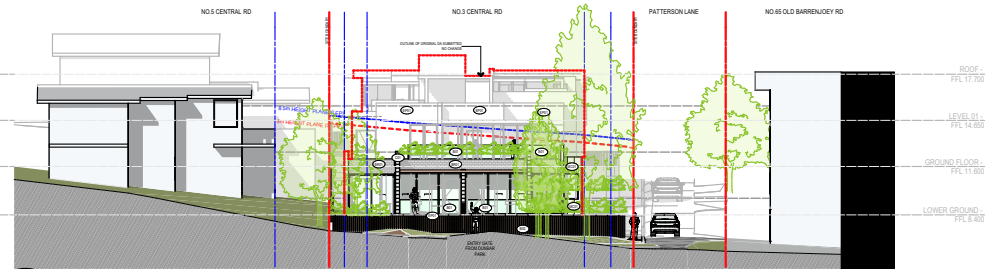

9 STREET ELEVATION - DUNBAR PARK
SCALE 1:500 @ A3

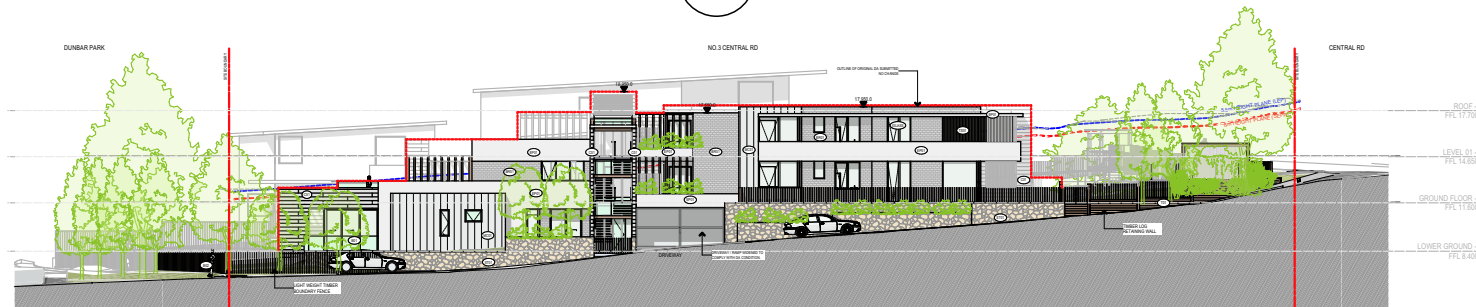

1 STREET ELEVATION - PATTERSON LANE
SCALE 1:500 @ A3



2 STREET ELEVATION - NO.5 CENTRAL ROAD
SCALE 1:500 @ A3



COTTEEPARKER 

SYDNEY
T 61 2 9366 1133
COTTEE PARKER ARCHITECTS PTY LTD
ABN 77 010 924 106
COTTEEPARKER.COM.AU

COPYRIGHT COTTEE PARKER ARCHITECTS PTY LTD
Nominated Architect Cotteeparker JPRA
Martin Timms NSW Reg No. 10093



BIM Server: CPACLD\BIN\04 - BIM Server 21\1900\5914 Central Road Avalon Master: 1/10/2021: 5:37 PM

B ISSUE FOR SECTION 4.55 FOR S4.55 SUBMISSION 01/10/2021
A DA SUBMISSION PURPOSE ONLY 17/12/2019
ISSUE PURPOSE Change Name DATE
SD

3 CENTRAL ROAD
3 CENTRAL ROAD, AVALON BEACH
CLIENT - AVALON CENTRAL PTY LTD
TITLE
NOTIFICATION PLAN 02
JOB No DWG No ISSUE
5914 SD0602 B