


Plant List

ID	Botanical Name	Common Name	Scheduled Size	Mature Height	Mature Spread	Qty
<b>Trees</b>						
Ban-int	Banksia integrifolia	Coastal Banksia	45L	1.8m	3m	17
Ban-spl	Banksia spinulosa	Hairpin Banksia	100L	2m	0.9 - 1.2m	9
Cal-cit	Callistemon citrinus	Scarlet Bottlebrush	100L	2m	2.0 - 3.5m	42
LAust	Livistona australis	Cabbage-tree Palm	400L	3m	3m	1
WF	Waterhousea floribunda 'Sweeper'	Weeping Lilly Pilly	100L	2m	3.5 - 6m	45
Xan-arb	Xanthorrhoea arborea	Grass Tree	400L	2m	1m	3
XaCh	Xanthostemon chrysanthus	Golden Penda	45L	1.8m	6 - 10m	8
<b>Shrubs</b>						
Ban-BC	Banksia 'Birthday Candles'	Heath-leaved Banksia	200mm	0.6m	2 - 3m	15
cor-ref	Correa reflexa	Native Fuchsia	45L	1.8m	0.9 - 1.2m	6
gre-sp	Grevillea speciosa	Red Spider Flower	300mm	1.5m	1m	17
IsAn	Isopogon anemonifolius	Broad-leaf Drumsticks	300mm	1.8m	0.9 - 1.2m	14
PIU	Pimelea linifolia	Slender Rice-flower	200mm	0.5m	0.0 - 0.3m	50
<b>Ground Covers</b>						
Car-gla	Carpobrotus glaucescens	Coastal Moonflower, Pigface, Iceplant	200mm	0.6m	1.2 - 2.0m	117
<b>Grasses</b>						
Dia-cae	Dianella caerulea	Blue Flax-lily	200mm	0.5m	0.6m	72



Banksia integrifolia  
Coastal Banksia

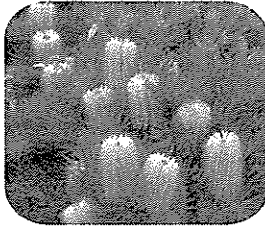


Banksia spinulosa  
Birthday Candles




Callistemon citrinus  
Bottlebrush




Livistona australis  
Cabbage Tree Palm

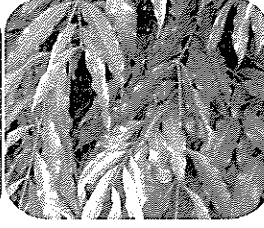


Waterhousea floribunda  
Sweeper Foliage

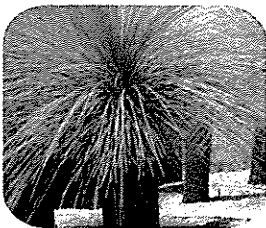


Xanthorrhoea arborea  
Grass tree

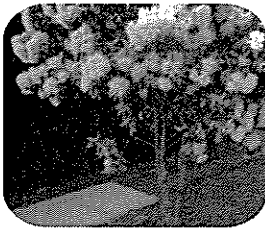


Xanthostemon chrysanthus  
Qld Golden Penda

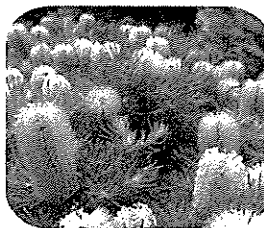


Banksia 'Birthday Candles'  
Heath-leaved banksia

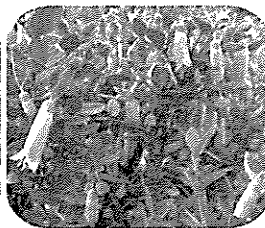


Correa reflexa  
Native fuchsia

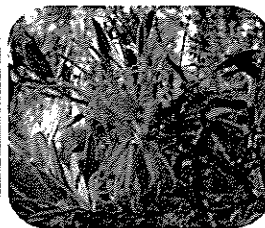


Grevillea speciosa  
Red Spider Flower

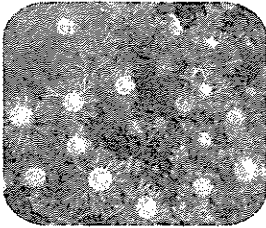


Isopogon anemonifolius  
Broad-leaf drumsticks

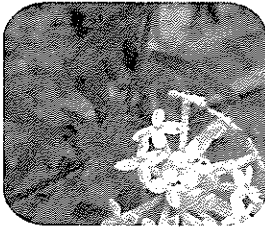

Pimelea linifolia  
Slender Rice Flower


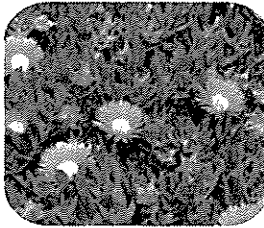


Carpobrotus glaucescens  
Pgs Face

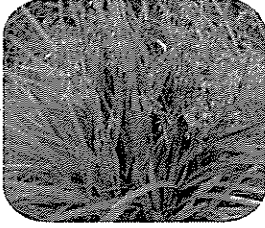

Dianella caerulea  
Flax Lilly

EXISTING TREE LEGEND

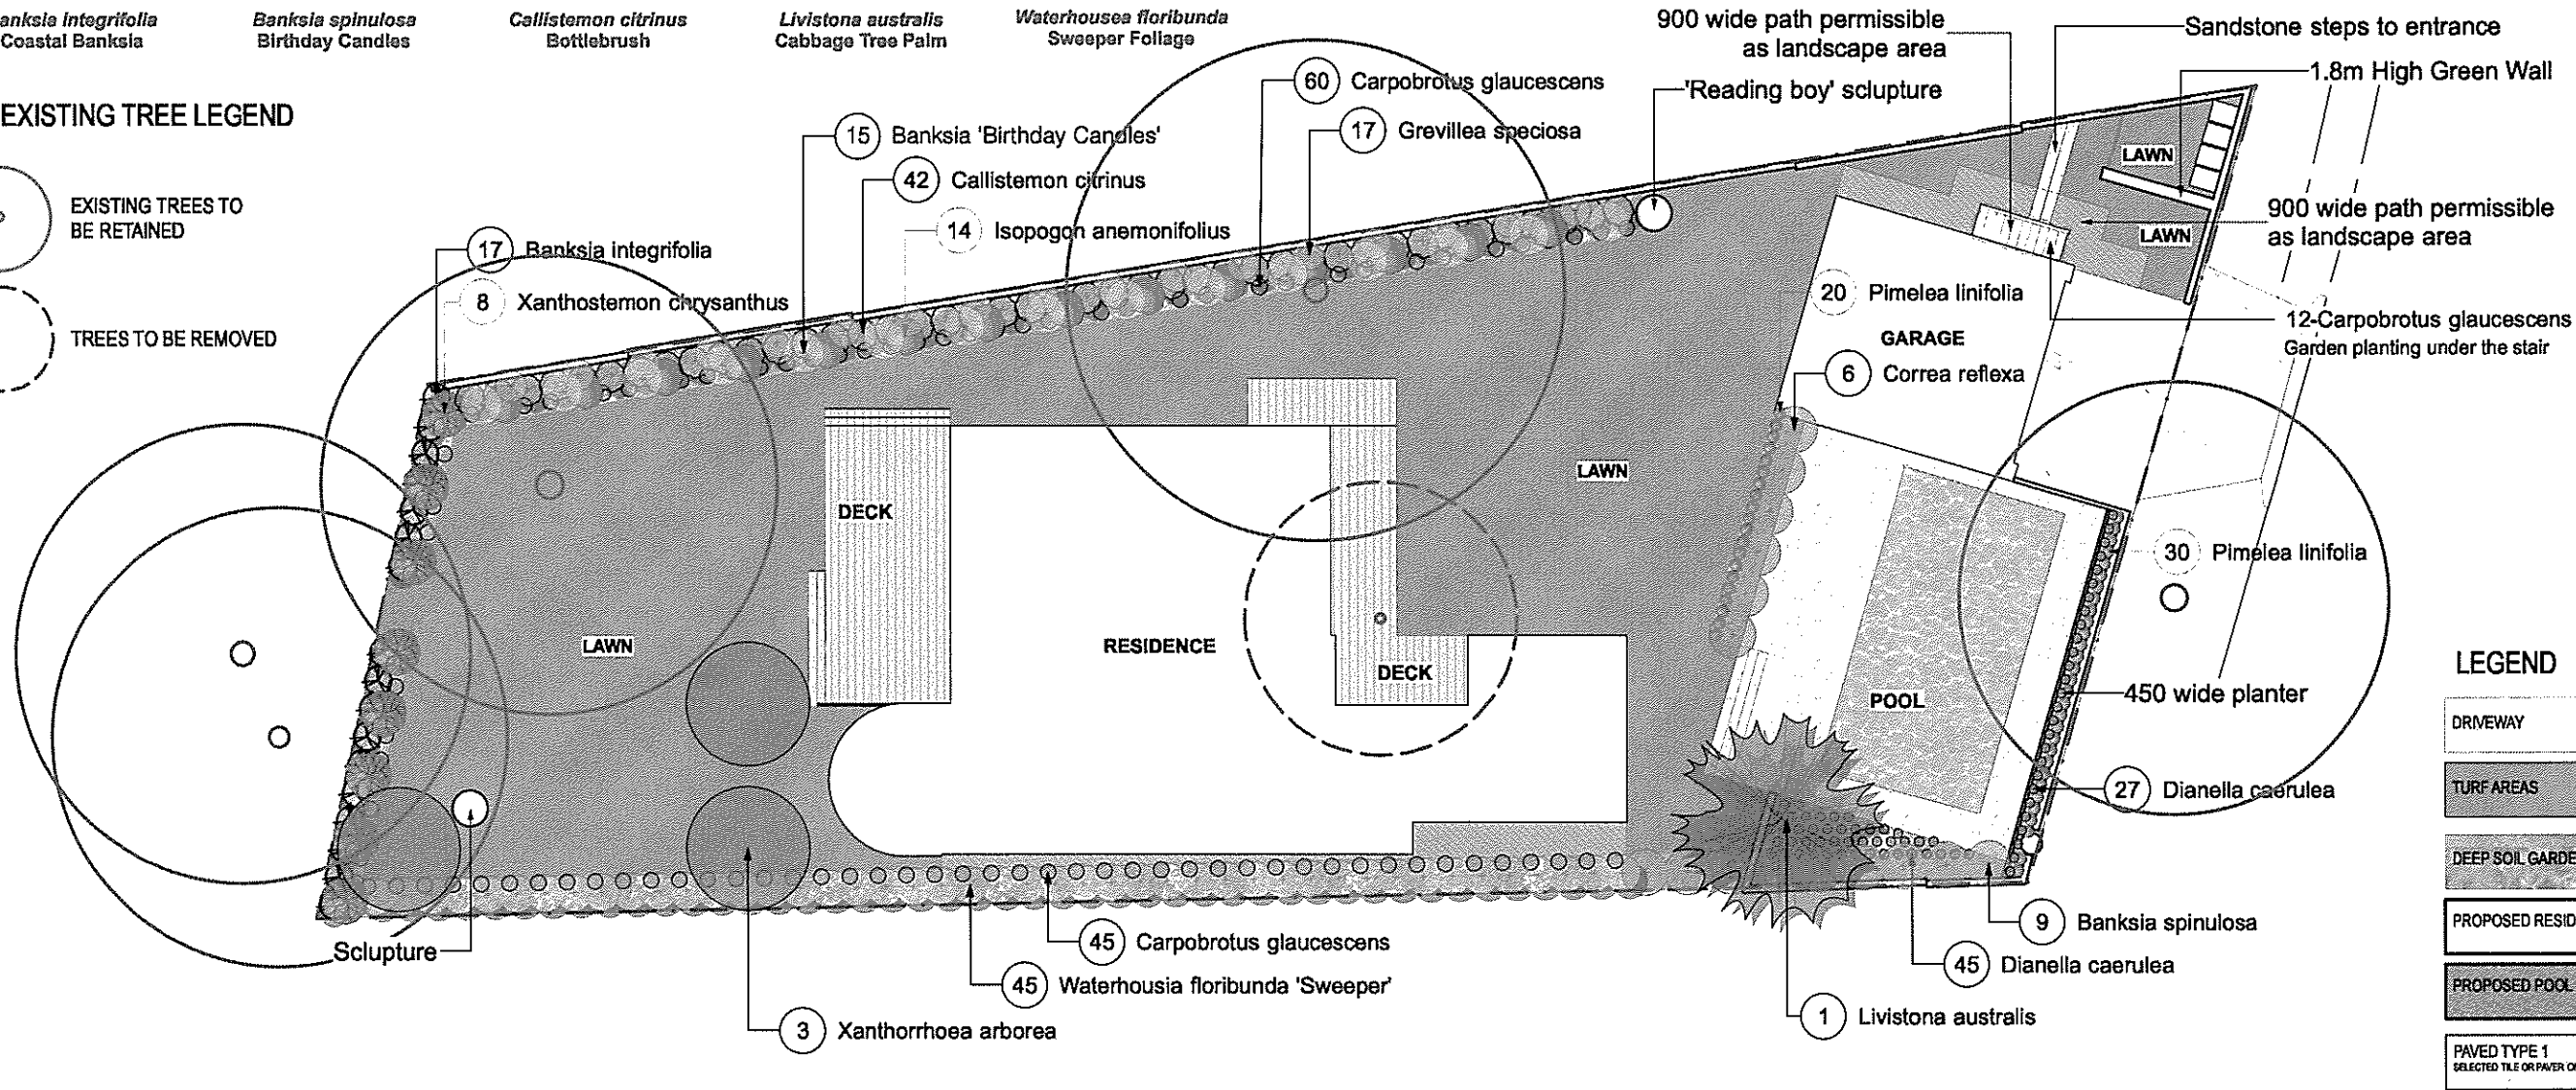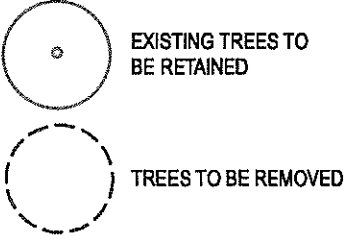

LEGEND

DRIVEWAY
TURF AREAS
DEEP SOIL GARDENS
PROPOSED RESIDENCE
PROPOSED POOL
PAVED TYPE 1 SELECTED TILE OR PAVER ON CONCRETE

<div>IMPORTANT NOTES: * This drawing shall be read in conjunction with all Architectural and Engineering Drawings; * All dimensions in millimetres (mm) unless otherwise stated; * All dimensions to be checked on-site, written dimensions only to be used; * Refer discrepancies to the Landscape Architect; * Do not scale from drawing; * The Contractor shall be responsible to locate all services and utilities prior to commencement; * All drawings may not be reproduced or distributed without prior permission from Durie Design. © 2019 Durie Design. All rights reserved.</div>	AMENDMENTS		CONSULTANT		NORTH		CLIENT		DRAWING TITLE			
			<div>DURIEDESIGN</div> <div>Sydney Suite 110, 117 Old Pittwater Road, Brookvale 2150 T +61 2 9313 3200 Los Angeles 8033 Sunset Boulevard #427 CA 90046 USA T +1 323 654 2206 www.jamieduriedesign.com</div>				ROB AND SHERIDAN BELGIOVANE		LANDSCAPE PLAN FOR DA SUBMISSION			
	4      31/10/22 FOR REVIEW						PROJECT BELGIOVANE RESIDENCE 28 DELECTA AVE, CLAREVILLE, NSW		SCALE (A1) 1:200@A3	DATE 31.10.22	DRAWN JD	CHECKED JD
								JOB DD	DRAWING L-01	ISSUE		