
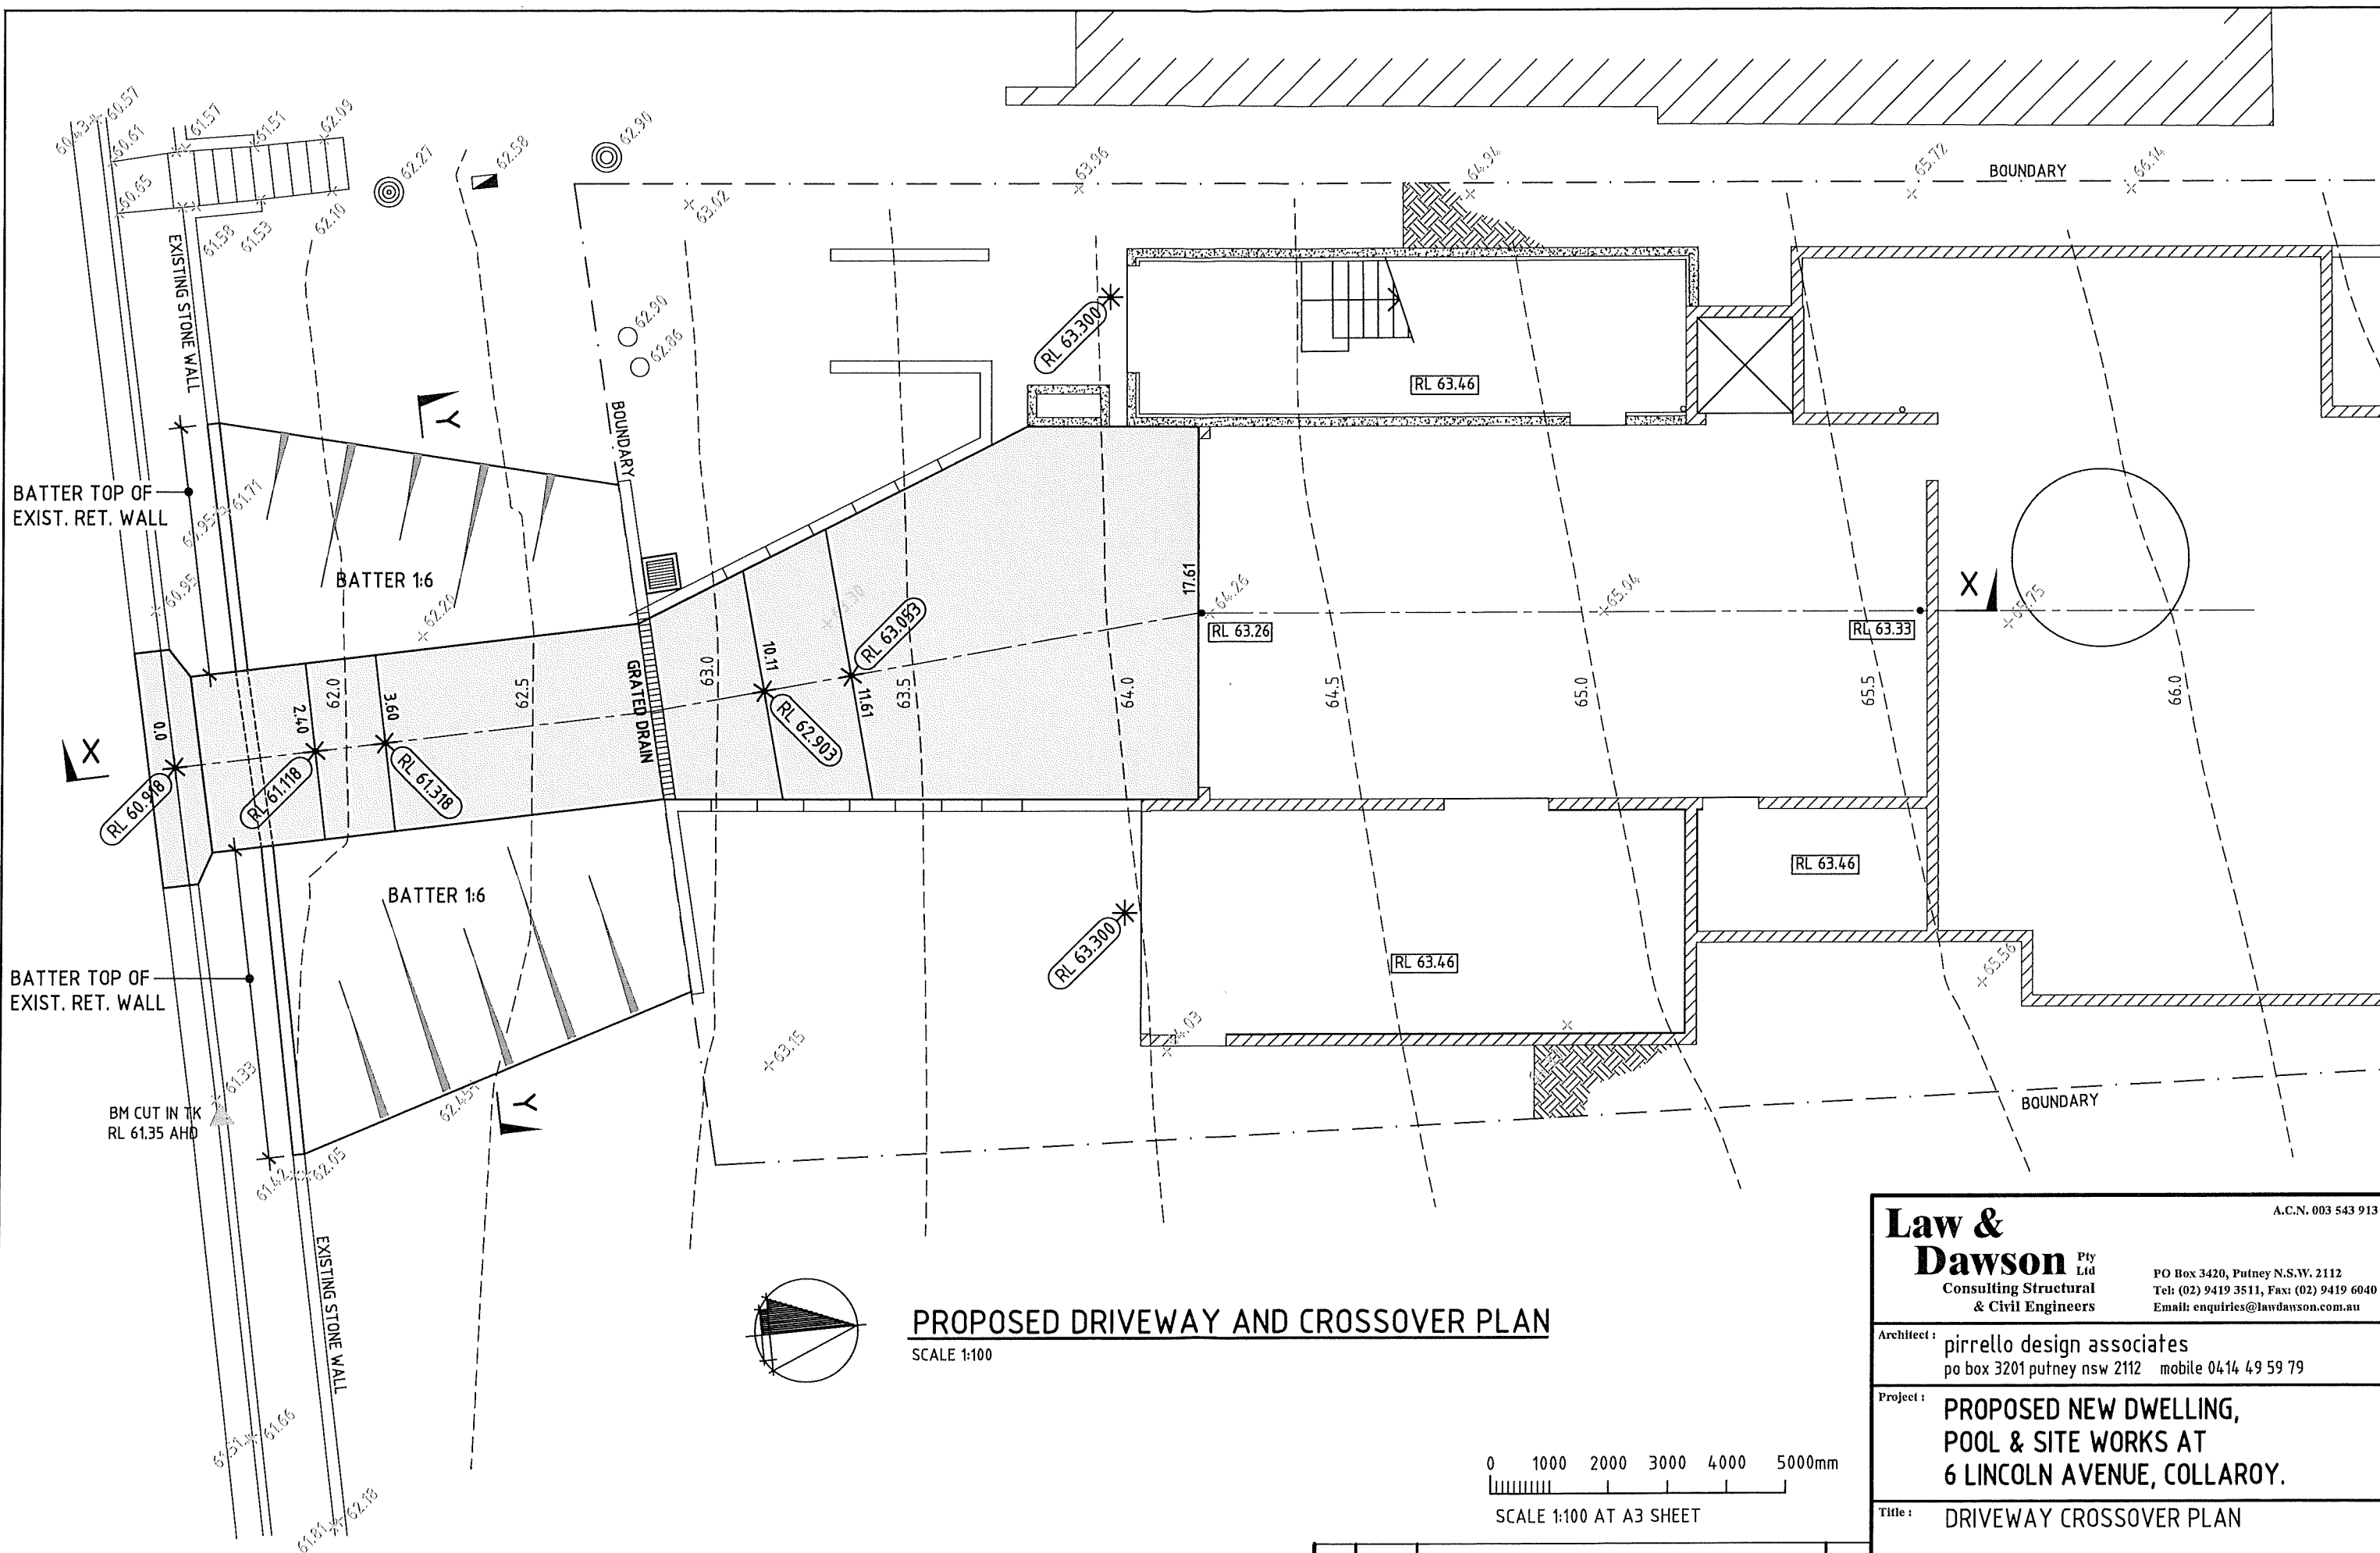


PROPOSED DRIVEWAY AND CROSSOVER PLAN

SCALE 1:100

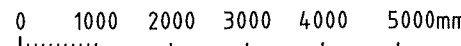

SCALE 1:100 AT A3 SHEET

Law & Dawson Pty Ltd
 Consulting Structural & Civil Engineers


A.C.N. 003 543 913
 PO Box 3420, Putney N.S.W. 2112
 Tel: (02) 9419 3511, Fax: (02) 9419 6040
 Email: enquiries@lawdawson.com.au

Architect : pirrello design associates
po box 3201 putney nsw 2112 mobile 0414 49 59 79


Project : **PROPOSED NEW DWELLING, POOL & SITE WORKS AT 6 LINCOLN AVENUE, COLLAROY.**

Title : **DRIVEWAY CROSSOVER PLAN**


No.	Date	Revision	App'd	Date	Scale	Project Number	Revision No.
A	25.2.21	ISSUE FOR D.A.		FEB. 2021	1:100	2020/140-C01	A
				Checked	Approved		

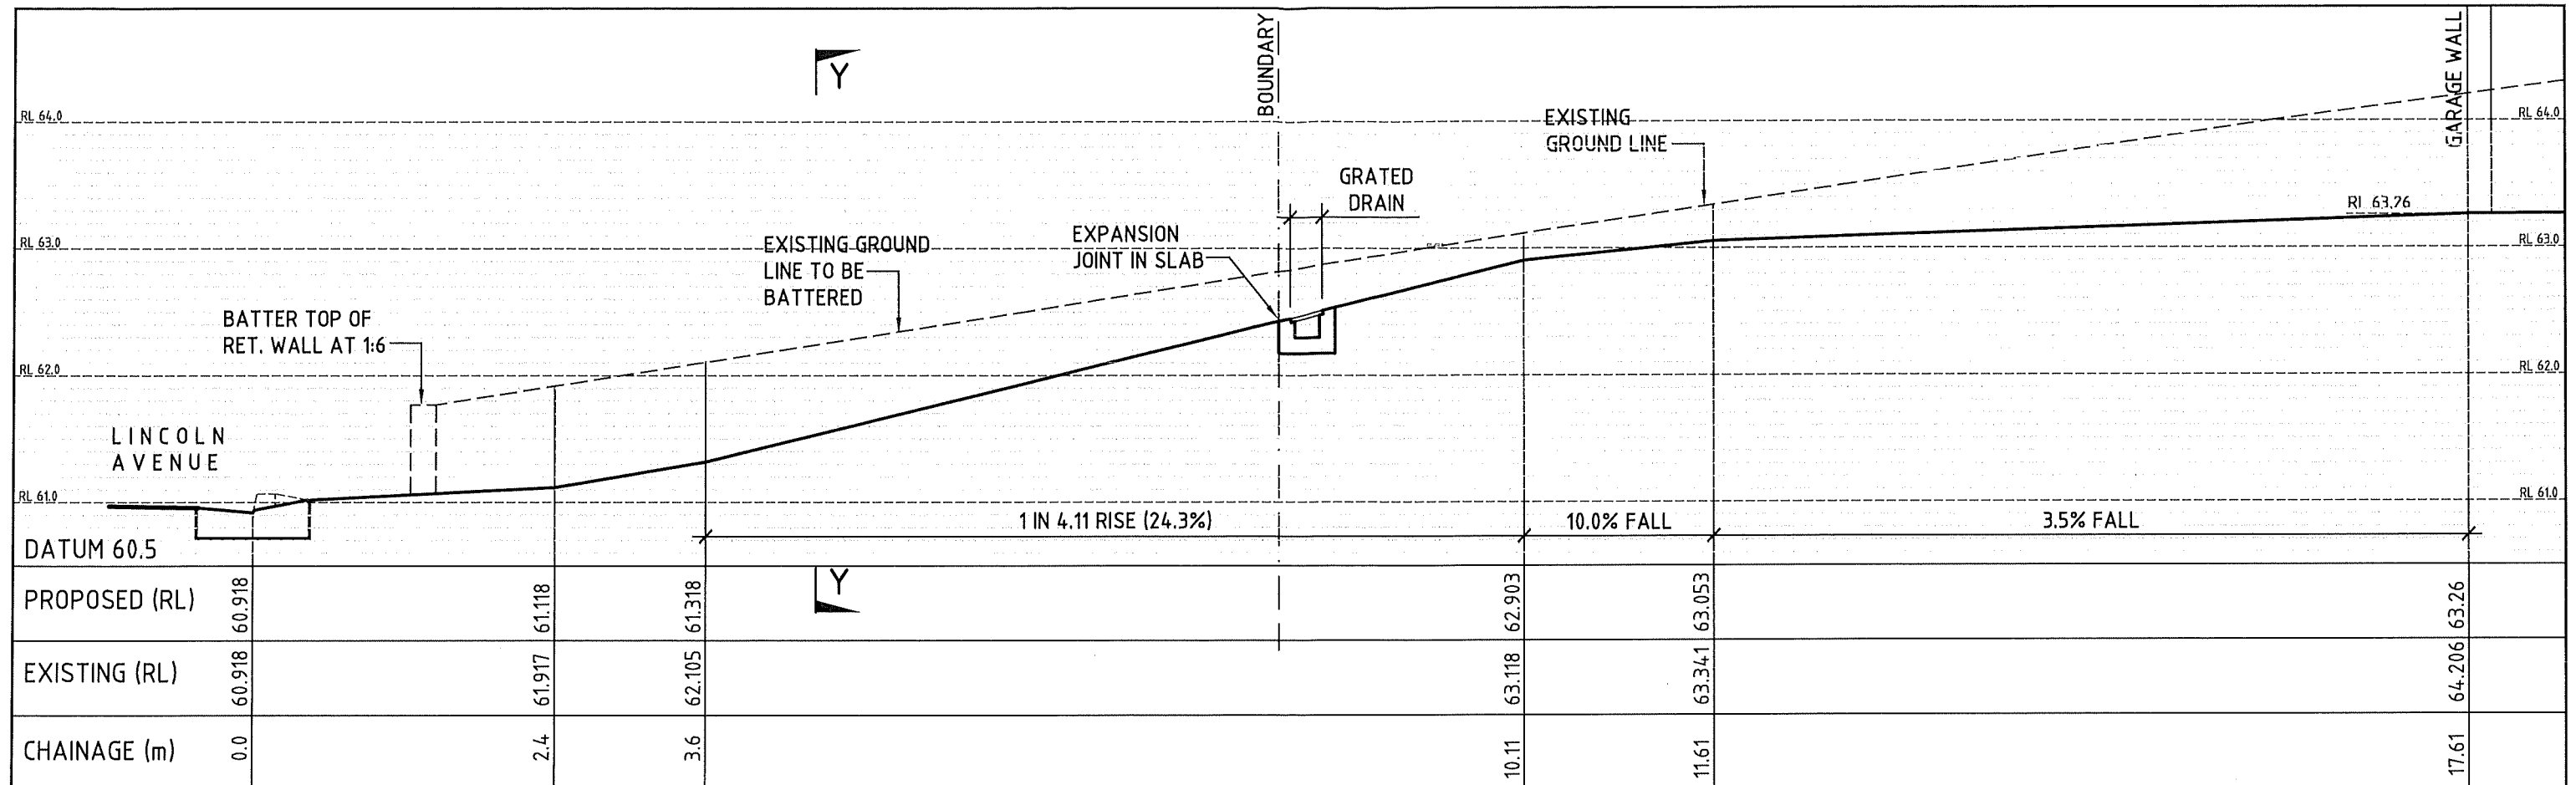

DRIVEWAY LONGITUDINAL SECTION X-X
SCALE 1:50

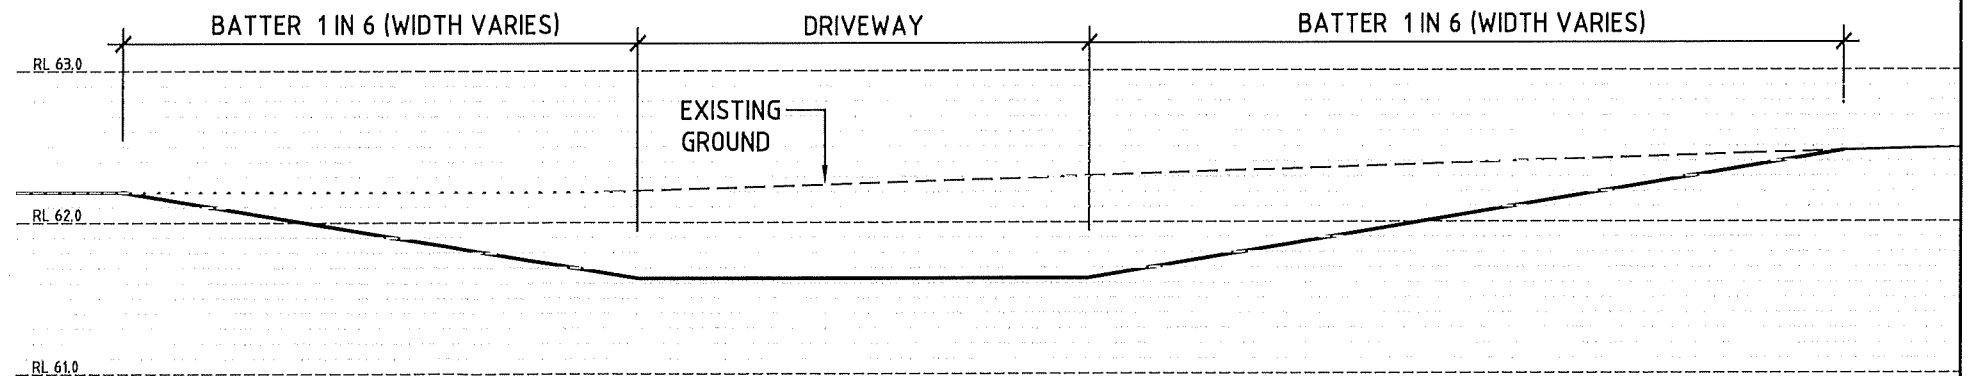

DRIVEWAY CROSS SECTION Y-Y
SCALE 1:50

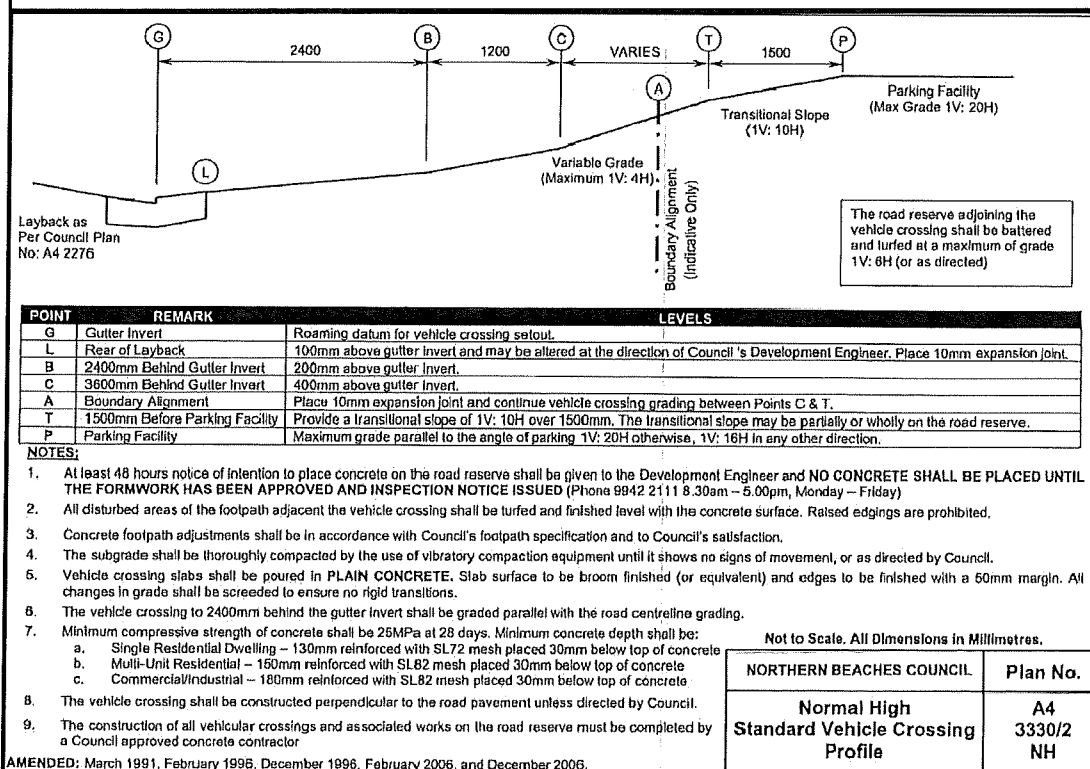

Law & Dawson Pty Ltd
Consulting Structural & Civil Engineers
A.C.N. 003 543 913
PO Box 3420, Putney N.S.W. 2112
Tel: (02) 9419 3511, Fax: (02) 9419 6040
Email: enquiries@lawdawson.com.au

Architect: **pirrello design associates**
po box 3201 putney nsw 2112 mobile 0414 49 59 79

Project: **PROPOSED NEW DWELLING, POOL & SITE WORKS AT 6 LINCOLN AVENUE, COLLAROY.**

Title: **DRIVEWAY LONGITUDINAL SECTION X-X AND CROSS SECTION Y-Y**

Date	Scale	Project Number	Revision No.
FEB. 2021	1:50	2020/140-C02	A

0 500 1000 1500 2000 2500mm			
SCALE 1:50 AT A3 SHEET			
No.	Date	Revision	App'd
A	25.2.21	ISSUE FOR D.A.	