

IDENTIFICATION SURVEY



RENNIE GOLLEDGE PTY. LTD.
SURVEYORS & PLANNERS



P.O. BOX 132
36 ST ANDREWS ST
MAITLAND NSW 2320
ABN: 55 002 622 317
PH (02) 49334977
FAX (02) 49338579
mail@renniegolledge.com.au

LOT 327 DP 16327
Street 201 PLATEAU ROAD
Suburb BILGOLA PLATEAU


**ARA & ROS
AVAKIAN**

ORDER No .

REF: 019.21



IDENTIFICATION DATE
26/02/2021

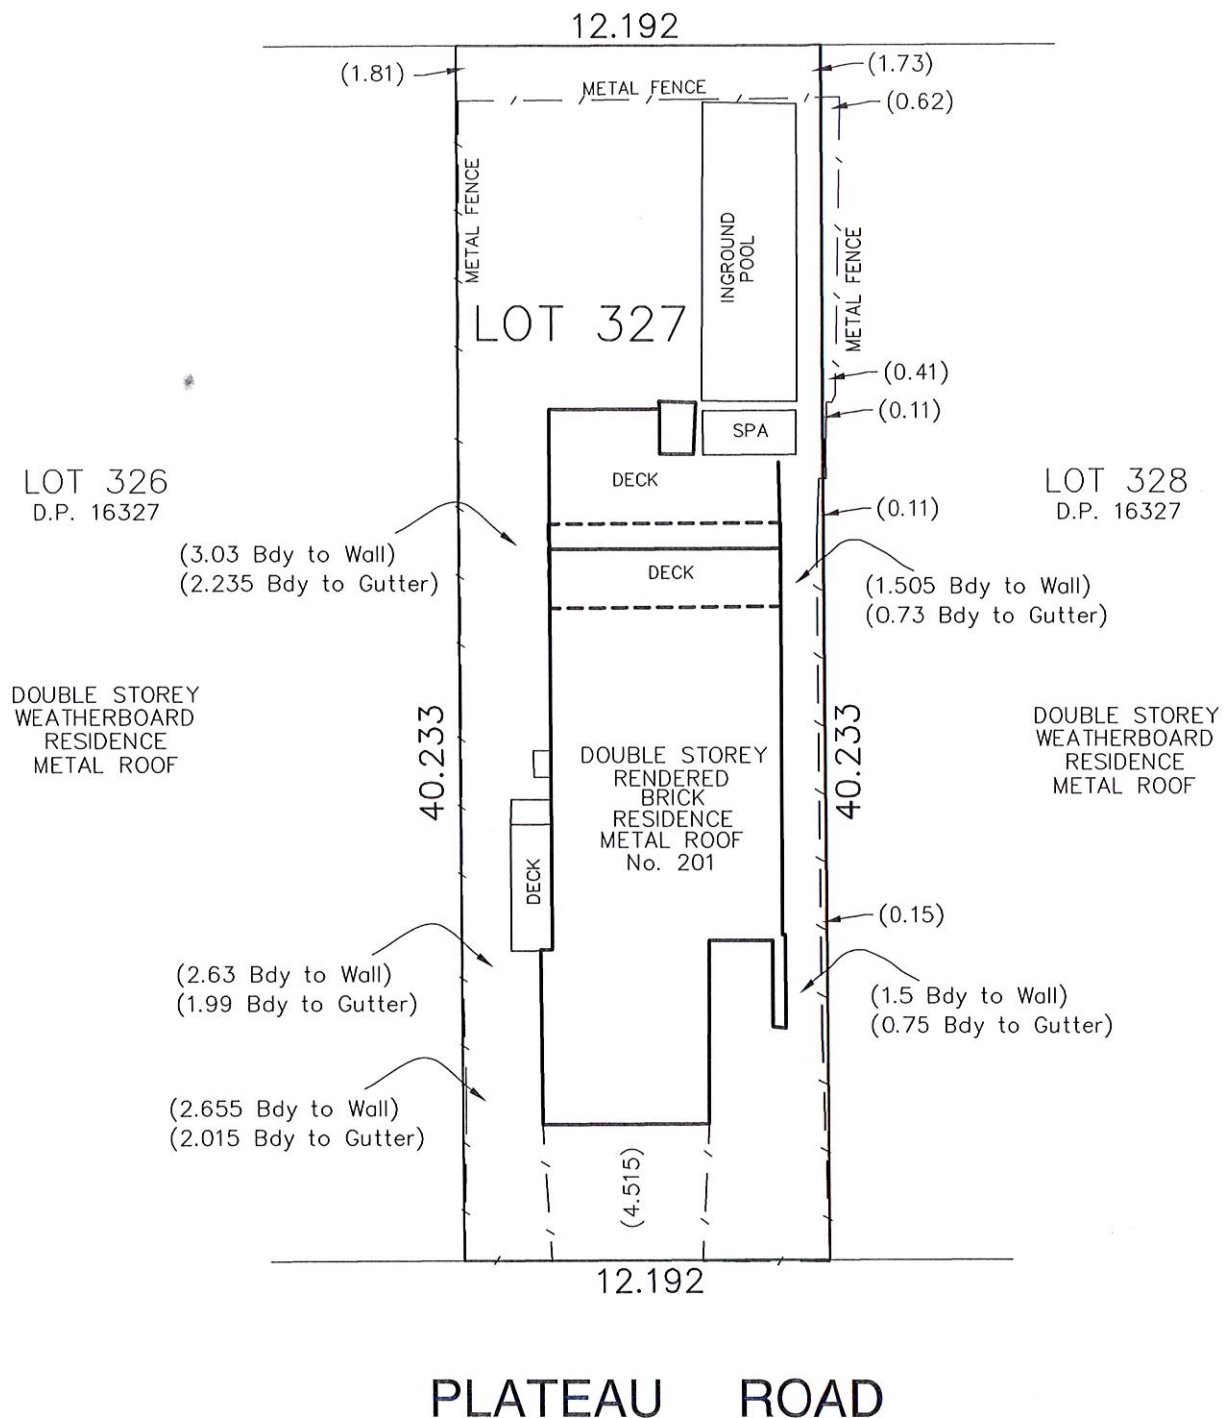

DRAWING NOT TO SCALE

REGISTERED SURVEYOR

RENNIE GOLLEDGE PTY. LTD.
SURVEYORS & PLANNERS



P.O. BOX 132 PH (02) 49334977
36 ST ANDREWS ST FAX (02) 49338579
MAITLAND NSW 2320
ABN: 55 002 622 317 mail@renniedgedge.com.au

LOT 327 DP 16327

Street 201 PLATEAU ROAD
Suburb BILGOLA PLATEAU

**ARA & ROS
AVAKIAN**

ORDER No .

REF: 019.21

