
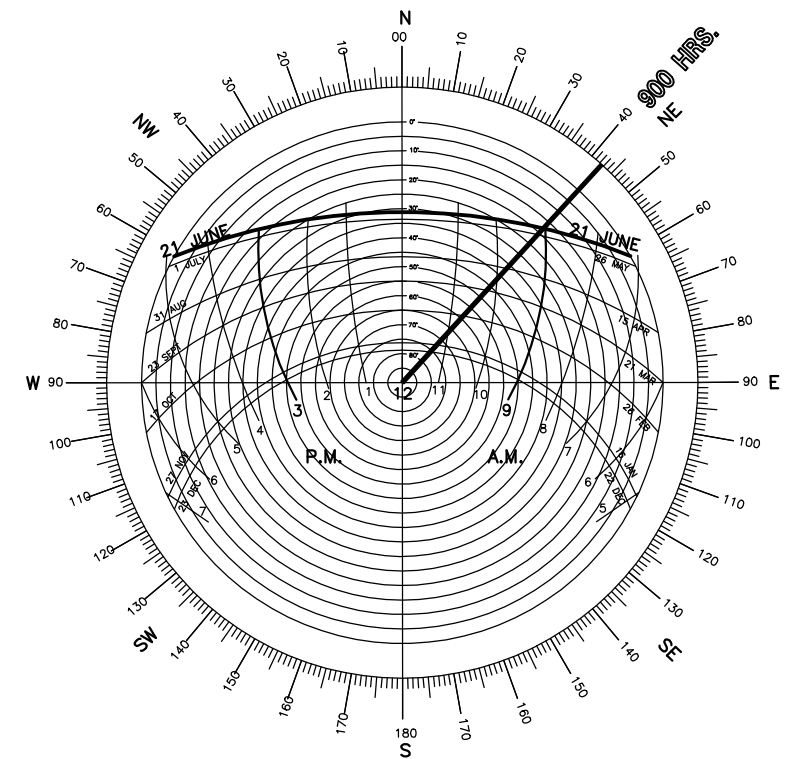


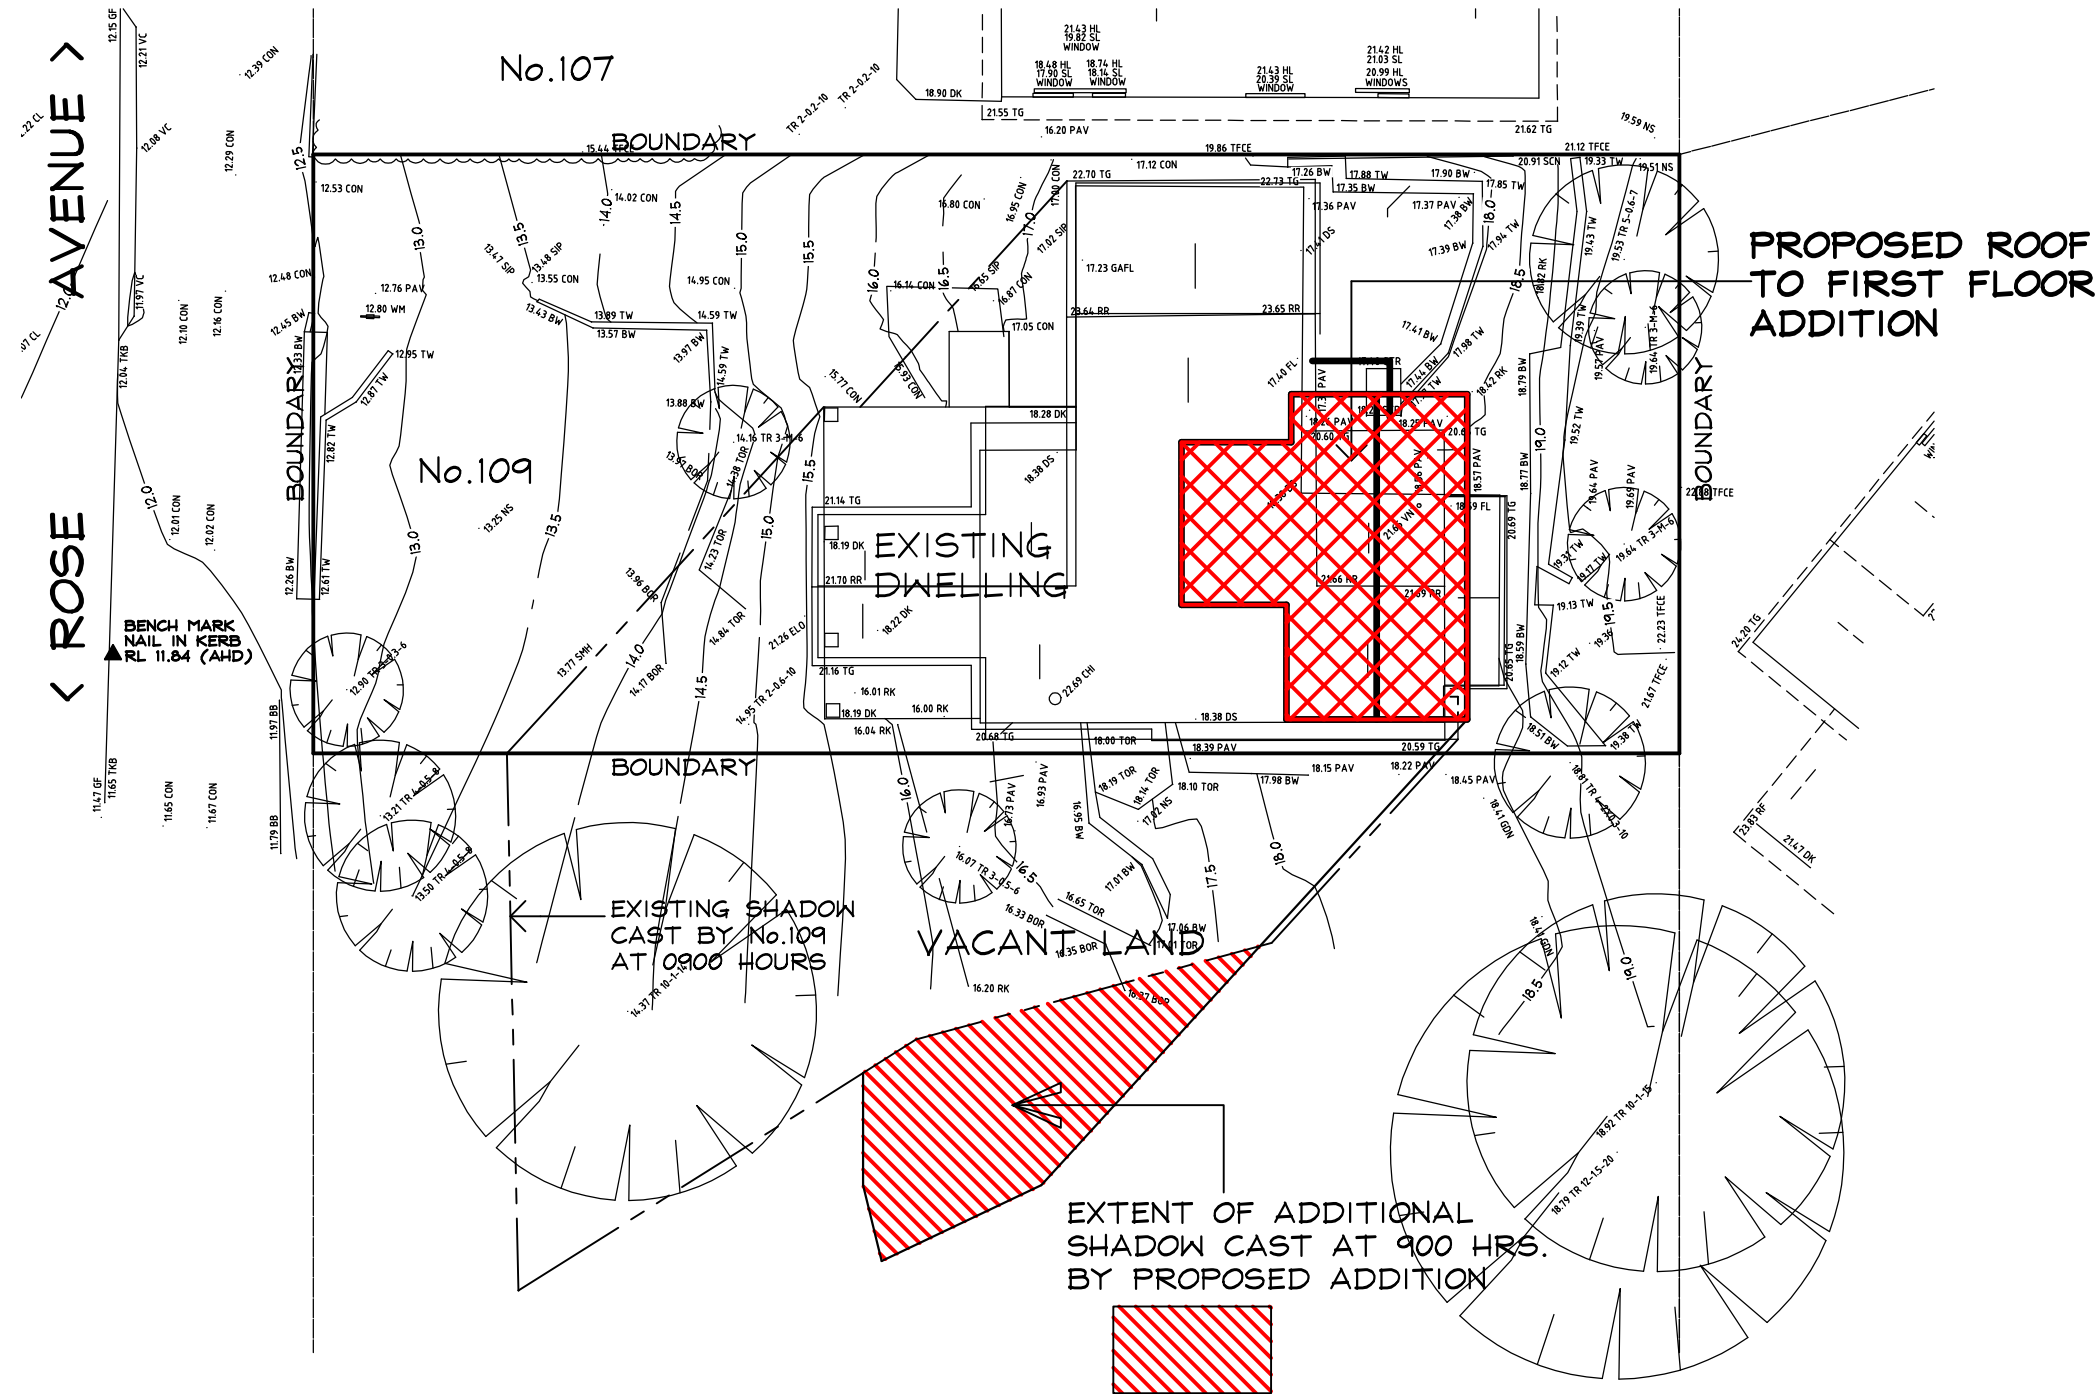

SOLAR ROSE
21 st. JUNE

0900 HRS. SOLAR ANALYSIS PLAN

Scale 1:200

DA ISSUE



IF IN
DOUBT
ASK

Prepared by
H&C DESIGN PTY. LTD.
50 FULLER STREET COLLAROY PLATEAU
EMAIL hcdesign@optusnet.com.au
PHONE 0412386411 A.C.N.002079192

Date JUNE 2022
Drawn HENK.
Scale 1:200
Job No. 21101-07

NOTES:—
1 Builder to check and confirm all necessary dimensions on site prior to the commencement of construction. DO NOT SCALE THE DRAWING
2 All work to be in accordance with the B.C.A./ NCC & to the satisfaction of local council requirements & other authorities concerned.
3 This drawing is the copyright of H & C Design Pty. Limited and shall not be reproduced in part or whole without their written approval

Project **PROPOSED ALTERATIONS & ADDITIONS
109 ROSE AVENUE WHEELER HEIGHTS**
FOR **Mr. L. & Mrs. C. LITTLEJOHN**

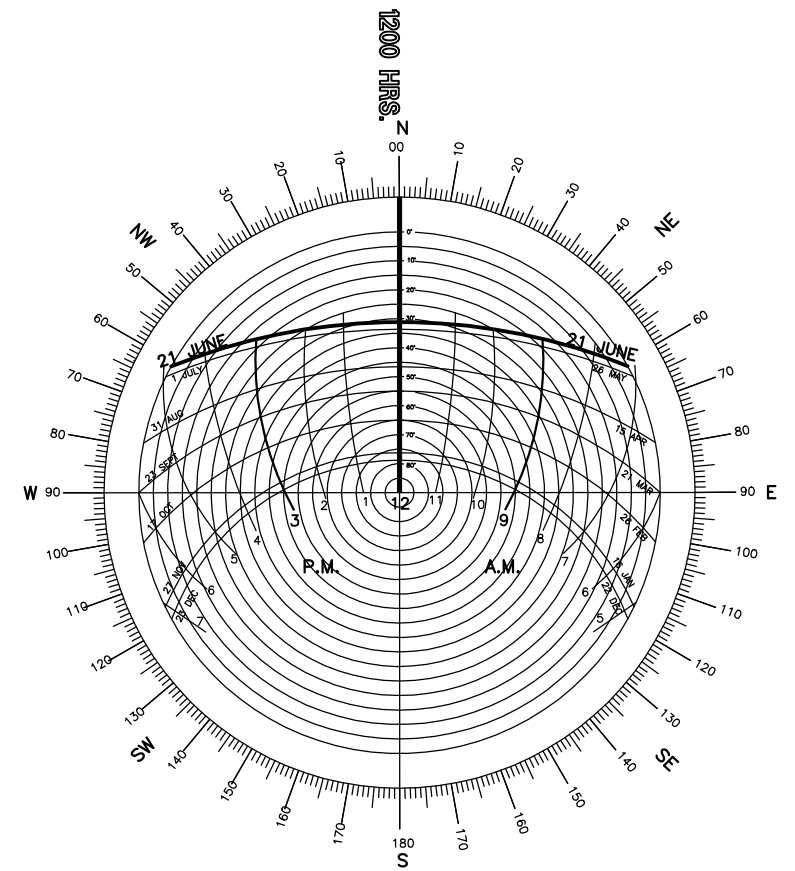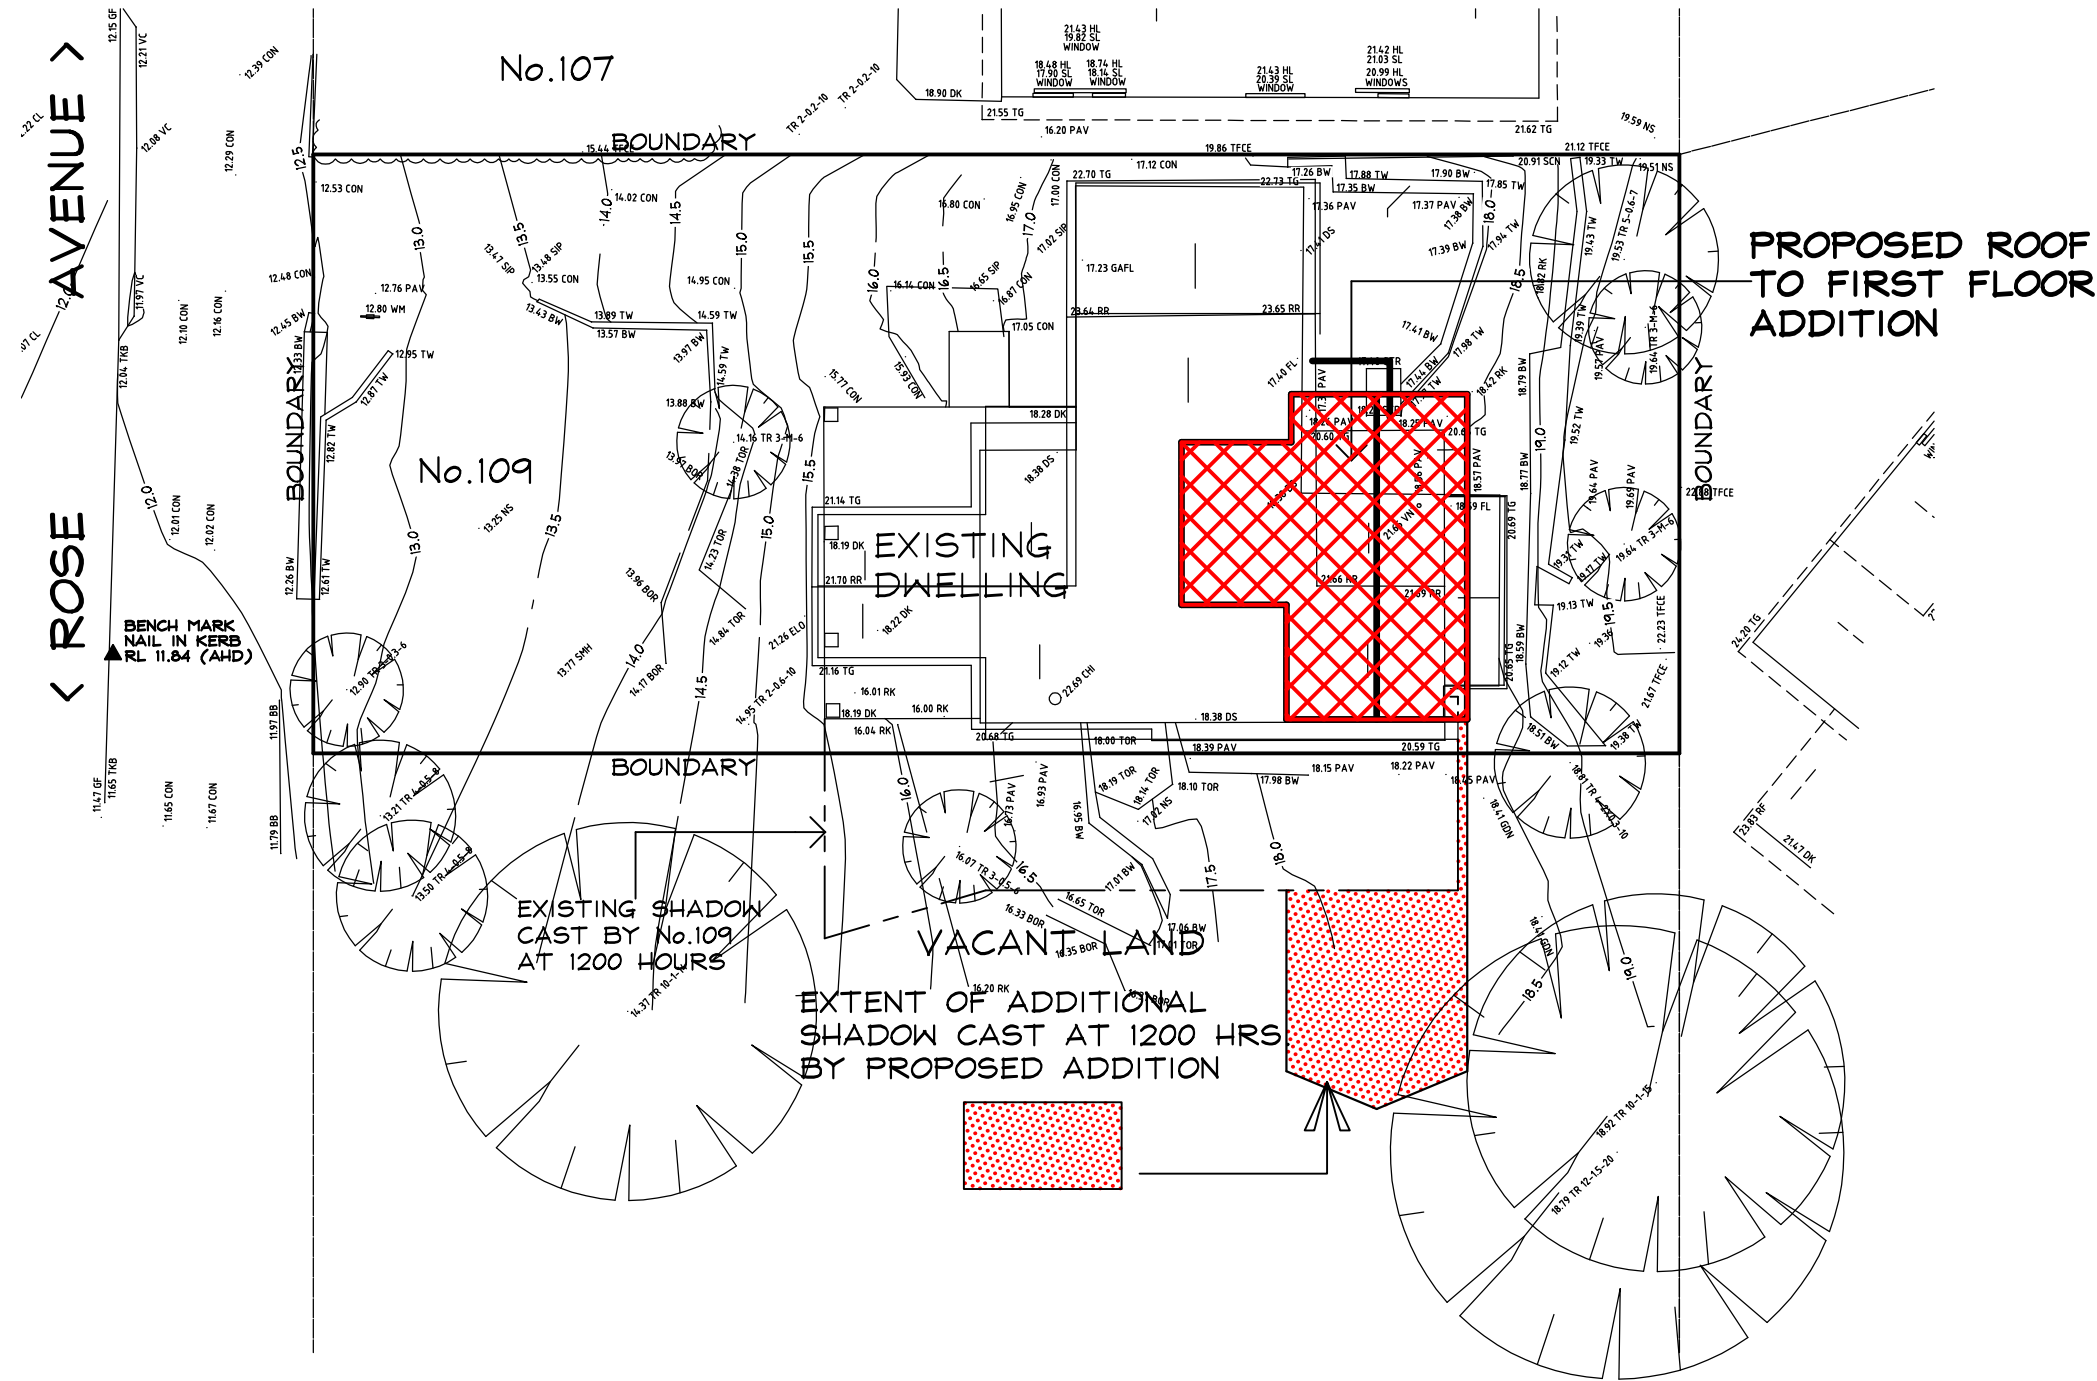

SOLAR ROSE
21 st. JUNE

1200 HRS.SOLAR ANALYSIS PLAN

Scale 1:200

DA ISSUE


IF IN
DOUBT
ASK

Prepared by
H&C DESIGN PTY. LTD.
50 FULLER STREET COLLAROY PLATEAU
EMAIL hcdesign@optusnet.com.au
PHONE 0412386411 A.C.N.002079192

Date JUNE 2022
Drawn HENK.
Scale 1:200
Job No. 21101-08


NOTES:—
1 Builder to check and confirm all necessary dimensions on site prior to the commencement of construction. DO NOT SCALE THE DRAWING
2 All work to be in accordance with the B.C.A./ NCC & to the satisfaction of local council requirements & other authorities concerned.
3 This drawing is the copyright of H & C Design Pty. Limited and shall not be reproduced in part or whole without their written approval

Project **PROPOSED ALTERATIONS & ADDITIONS
109 ROSE AVENUE WHEELER HEIGHTS**
FOR **Mr. L. & Mrs. C. LITTLEJOHN**

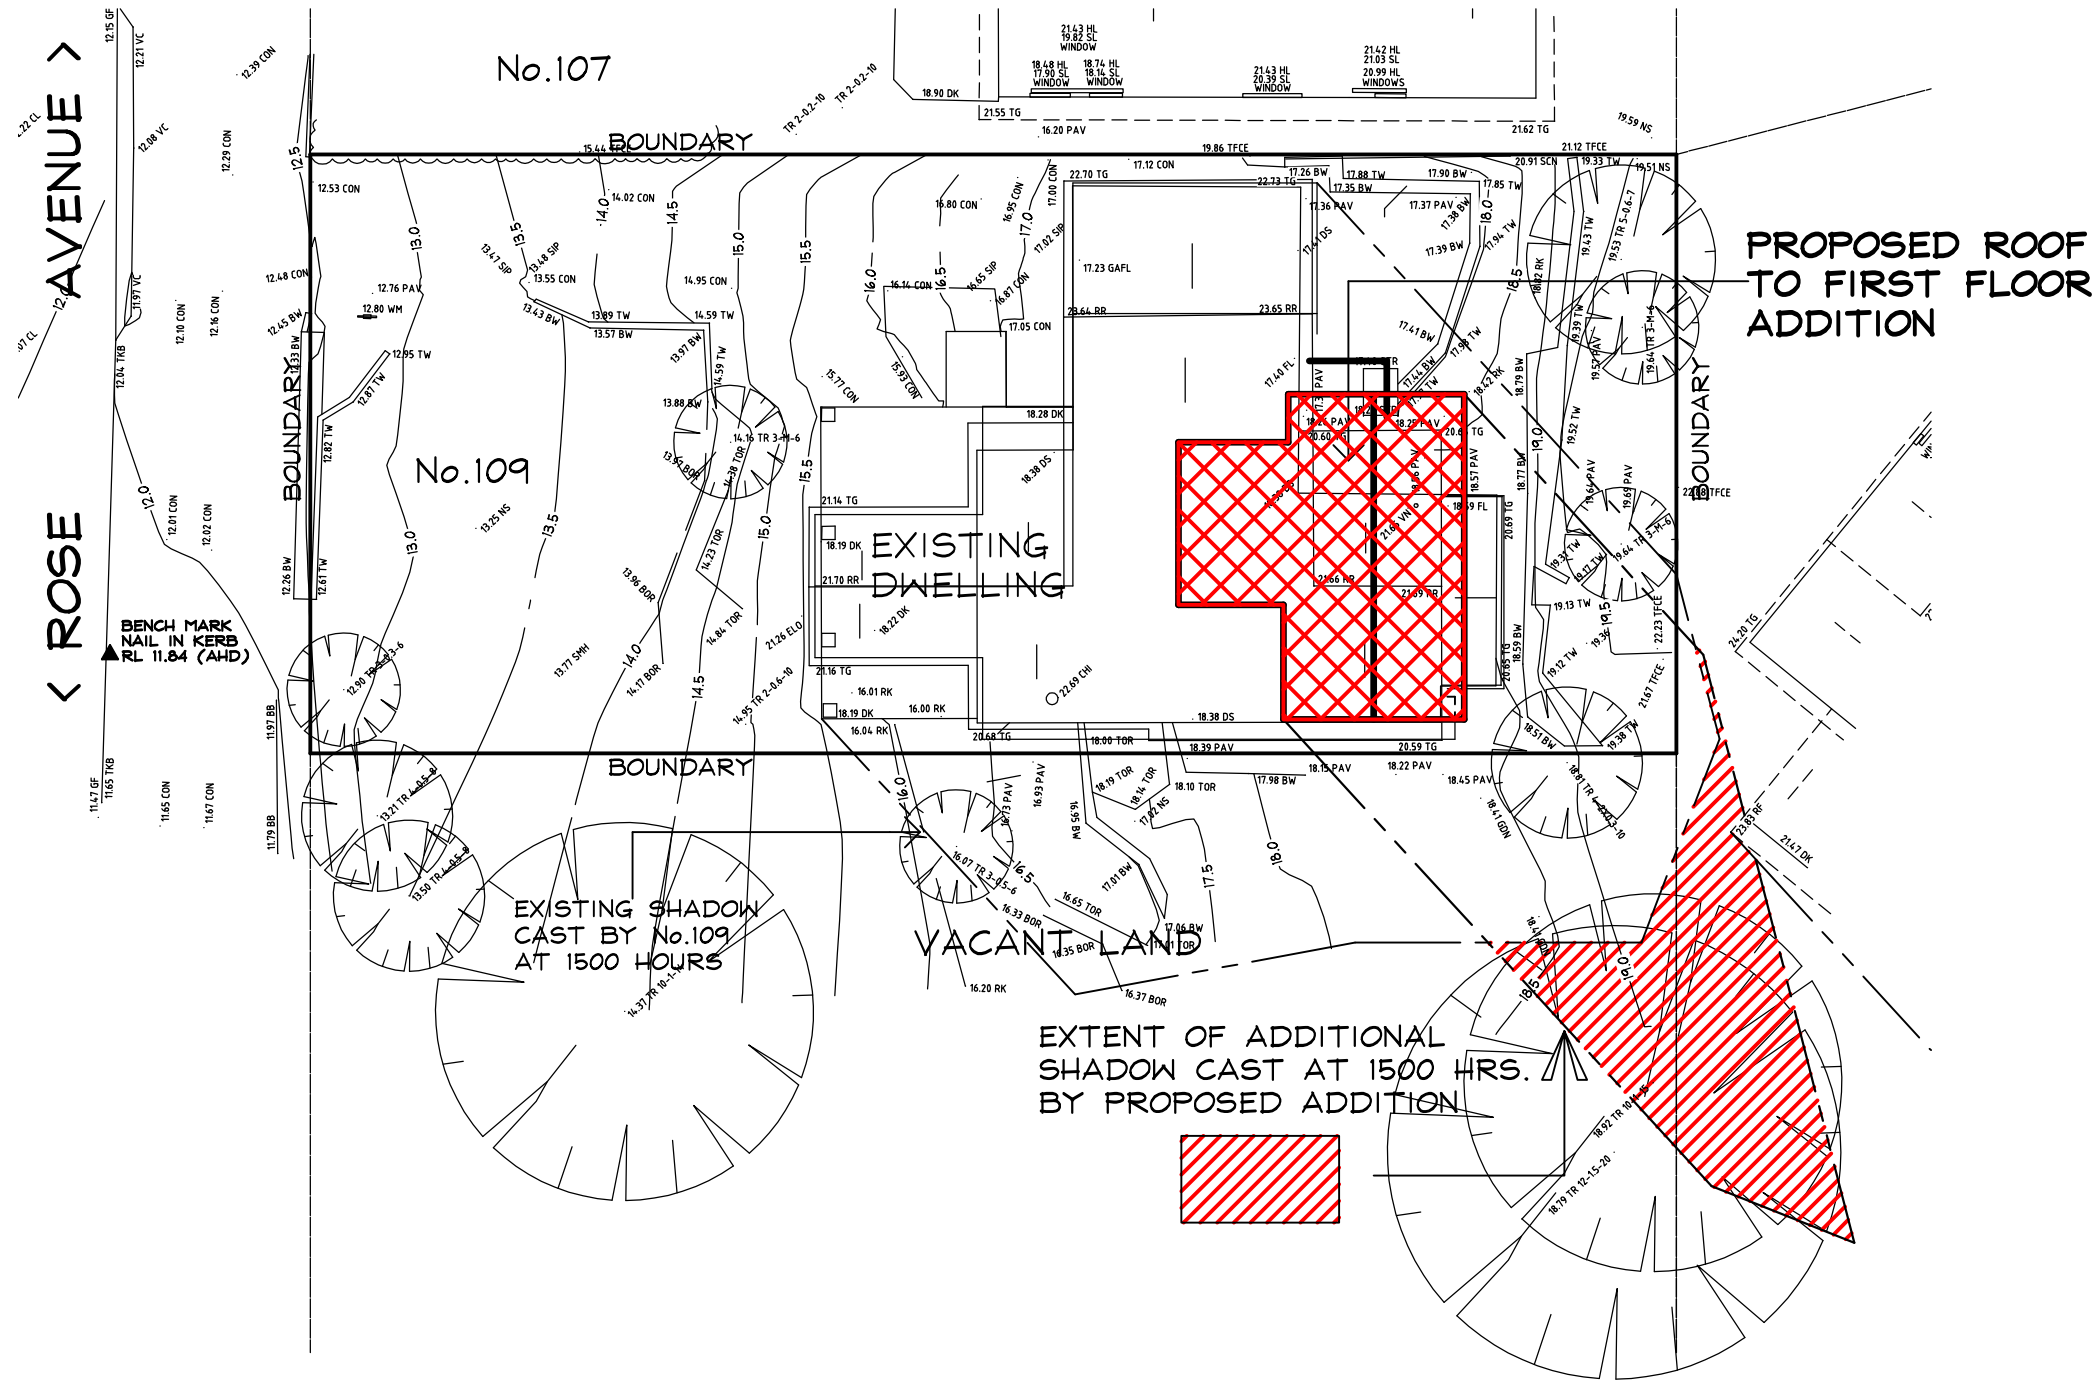

1500 HRS. SOLAR ANALYSIS PLAN

Scale 1:200

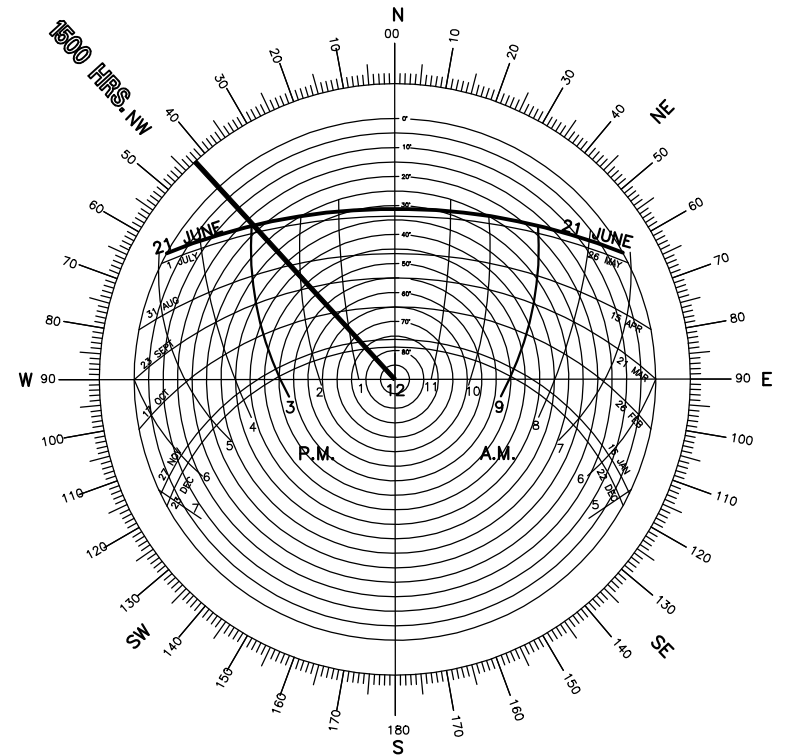

SOLAR ROSE 21 st. JUNE

DA ISSUE

IF IN
DOUBT
ASK

Prepared by
H&C DESIGN PTY. LTD.
50 FULLER STREET COLLAROY PLATEAU
EMAIL hcdesign@optusnet.com.au
PHONE 0412386411 A.C.N.002079192

Date JUNE 2022
Drawn **HENK.**
Scale 1:200
Job No. 21101-09

NOTES:—
1 Builder to check and confirm all necessary dimensions on site prior to the commencement of construction. DO NOT SCALE THE DRAWING
2 All work to be in accordance with the B.C.A./ NCC & to the satisfaction of local council requirements & other authorities concerned.
3 This drawing is the copyright of H & C Design Pty. Limited and shall not be reproduced in part or whole without their written approval

Project **PROPOSED ALTERATIONS & ADDITIONS
109 ROSE AVENUE WHEELER HEIGHTS**
FOR **Mr. L. & Mrs. C. LITTLEJOHN**