

KENNARDS

25-29 WINBOURNE RD
BROOKVALE NSW

EXTERIOR

24/04/2020
3-REVISION 6

SITE OVERVIEW

25-29 WINBOURNE RD
BROOKVALE NSW




PROPOSED PAINTING


NOTE ELEVATIONS TO BE PAINTED / PARTIALLY PAINTED
(REFER TO ILLUSTRATIONS FOR EXTENT OF WORK ON EACH ELEVATION)
OTHER BUILDING ELEVATIONS ARE EXCLUDED FROM PAINTING SCOPE OF WORKS

PROPOSED SIGNAGE

- 2A LOCK ICON - WALL SIGN
- 2C PAINTING ONLY
- 3A PYLON SIGN
- 4A KENNARDS LOGO - WALL SIGN

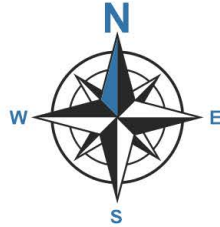

LOCALITY PLAN

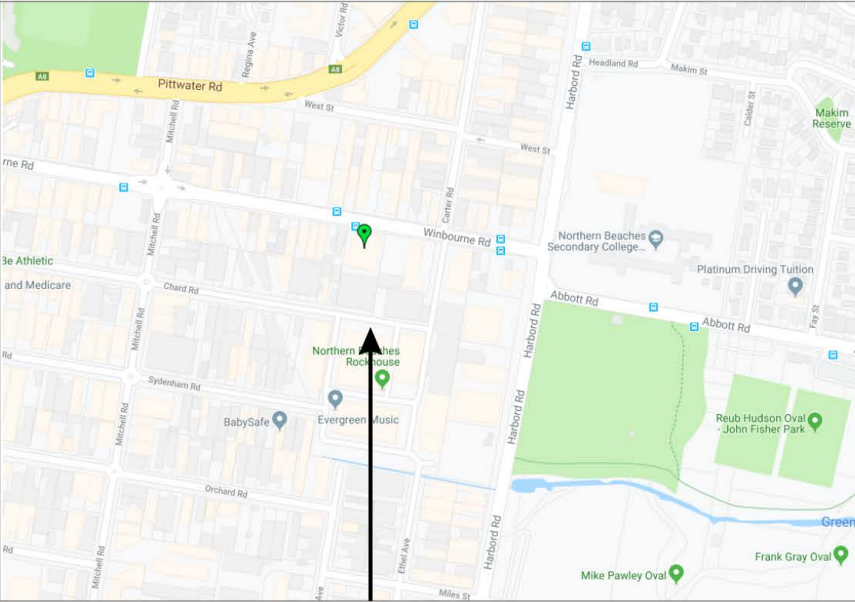


N.B. ALL DIMENSIONS DEPICTED ARE ESTIMATED ONLY AND SHOULD BE VERIFIED ON SITE FOR ACCURACY

SITE LOCATION NOT TO SCALE

SETBACK PLAN

25-29 WINBOURNE RD
BROOKVALE NSW

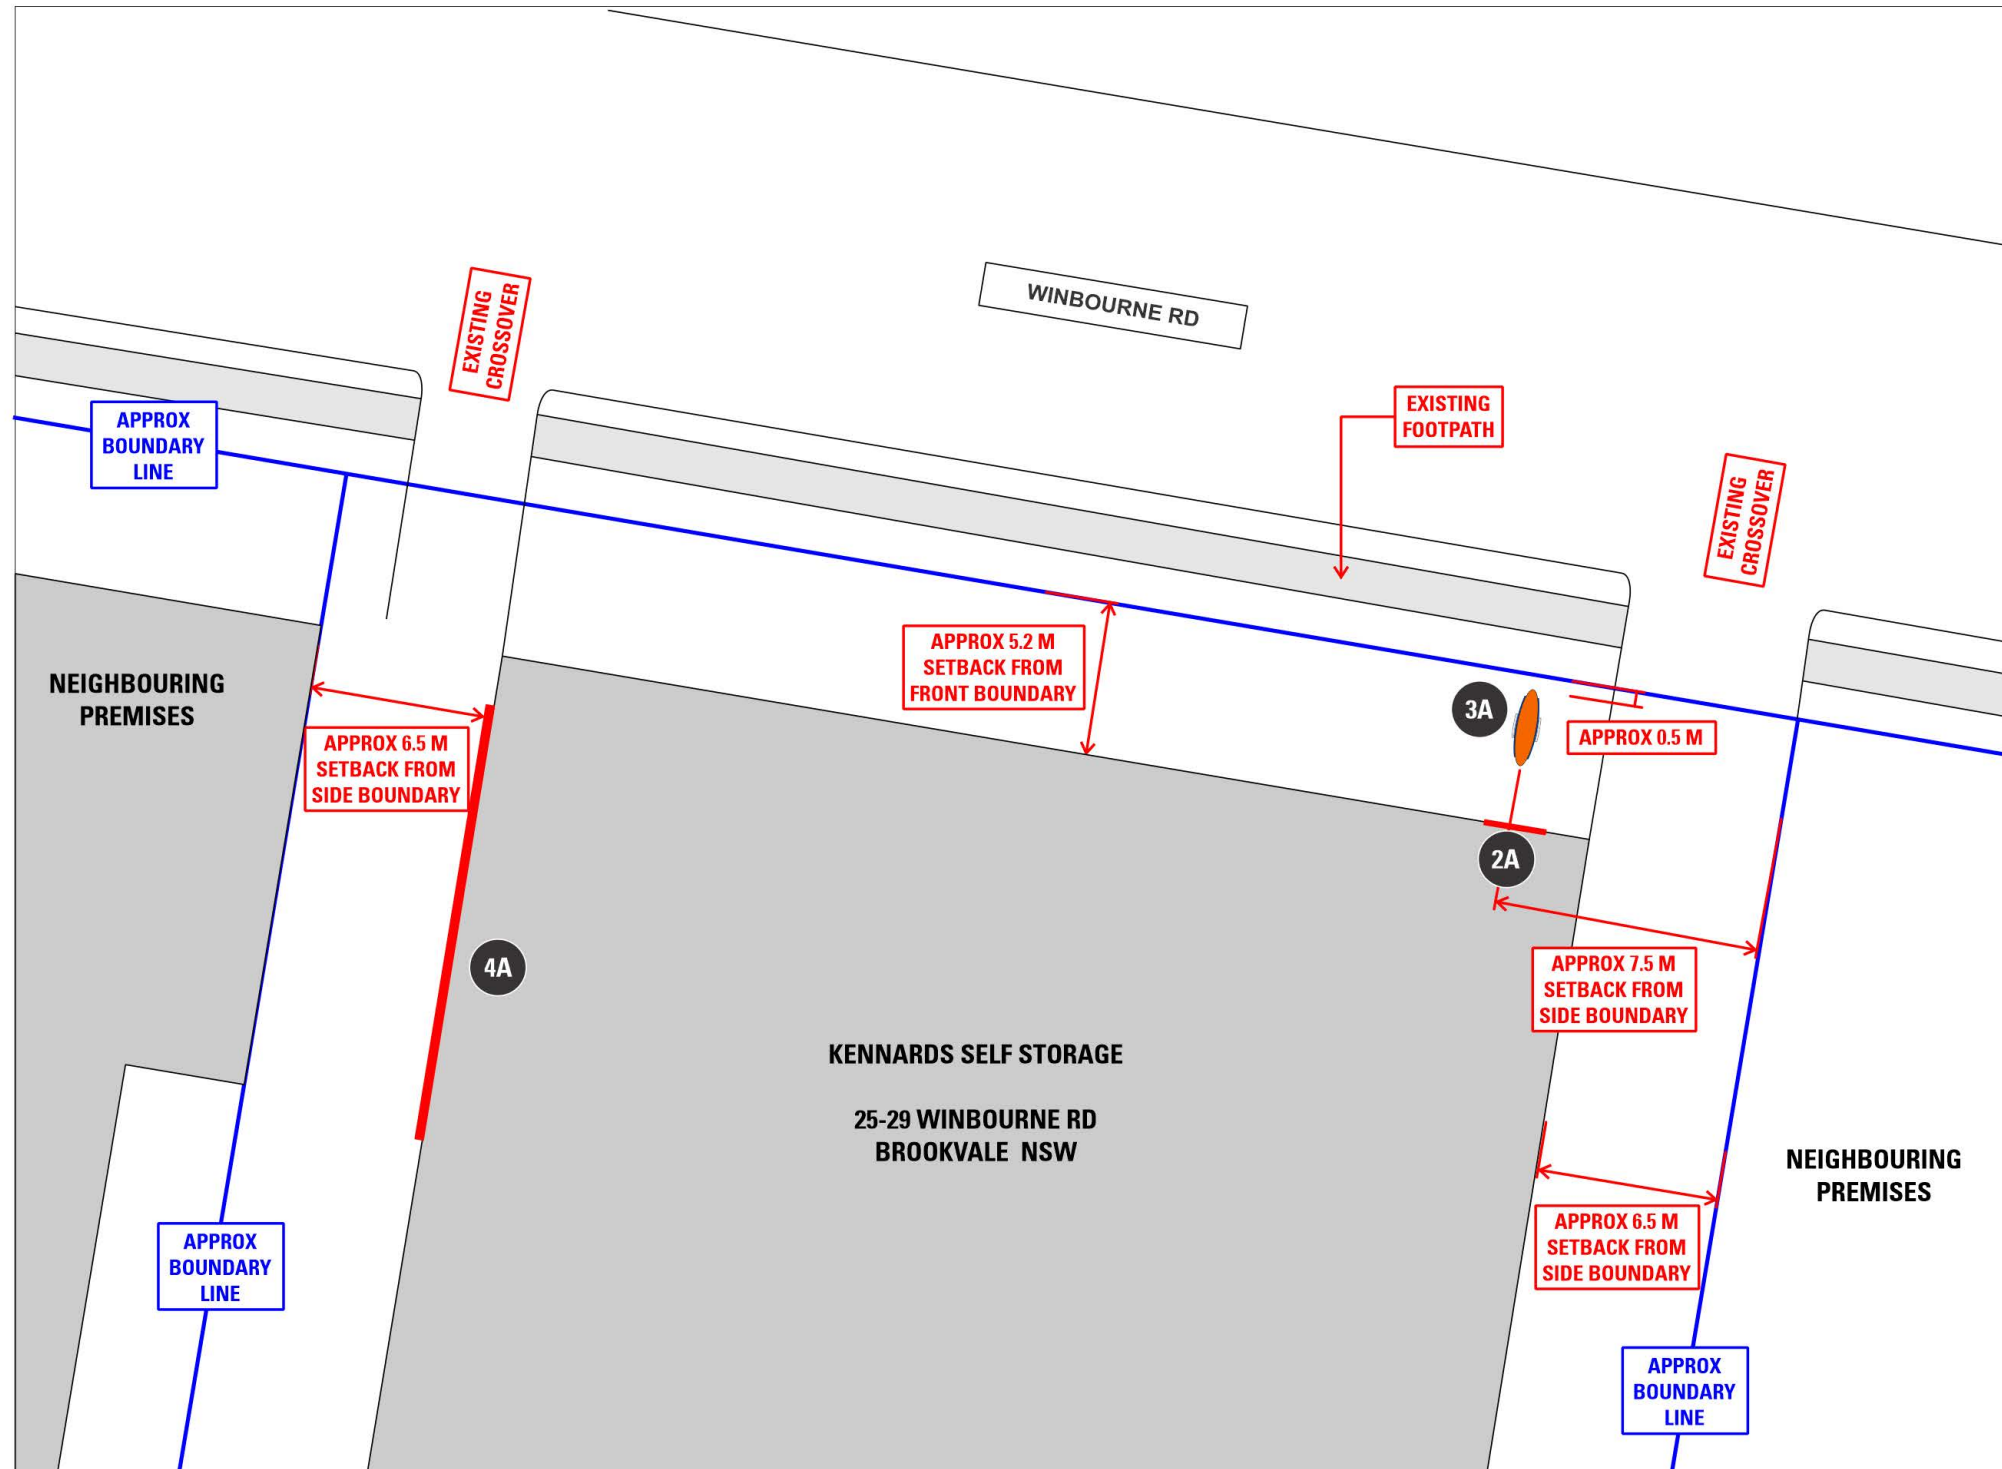

N.B. ALL DIMENSIONS DEPICTED ARE ESTIMATED ONLY AND SHOULD BE VERIFIED ON SITE FOR ACCURACY

SCALE @ A3 - 1:250




PROPOSED SIGNAGE

- 2A LOCK ICON - WALL SIGN
- 3A PYLON SIGN
- 4A KENNARDS LOGO - WALL SIGN



LOCALITY PLAN

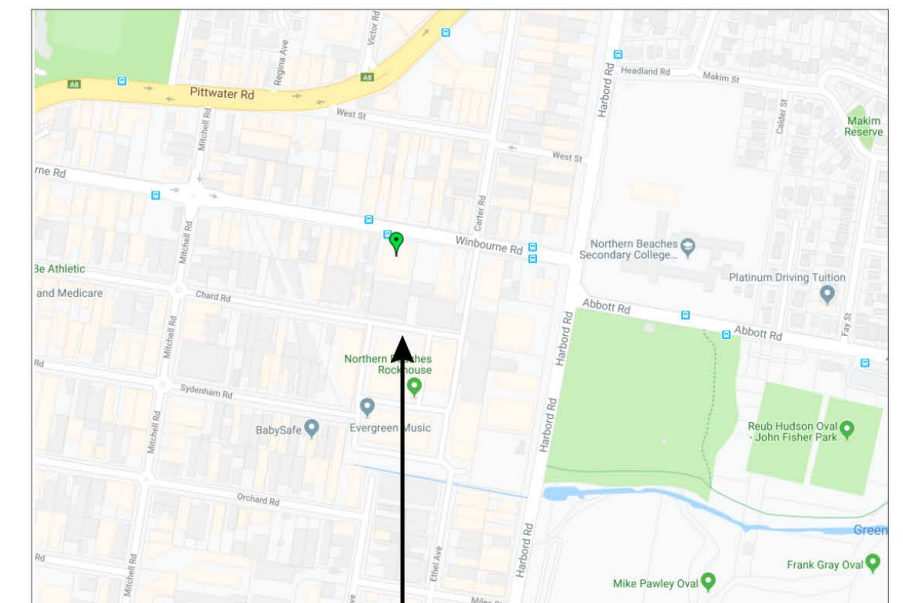

SITE LOCATION

NOT TO SCALE

AFTER



BEFORE



A DETAILED CHECK MEASURE MAY BE REQUIRED TO CONFIRM MEASUREMENTS & FIT PRIOR TO MANUFACTURE



NOTE
FRAME REQUIRED, TO BUILD OUT IN FRONT OF PIPES

A DETAILED CHECK MEASURE MAY BE REQUIRED TO CONFIRM
MEASUREMENTS & FIT PRIOR TO MANUFACTURE


AFTER



BEFORE




A DETAILED CHECK MEASURE MAY BE REQUIRED TO CONFIRM MEASUREMENTS & FIT PRIOR TO MANUFACTURE

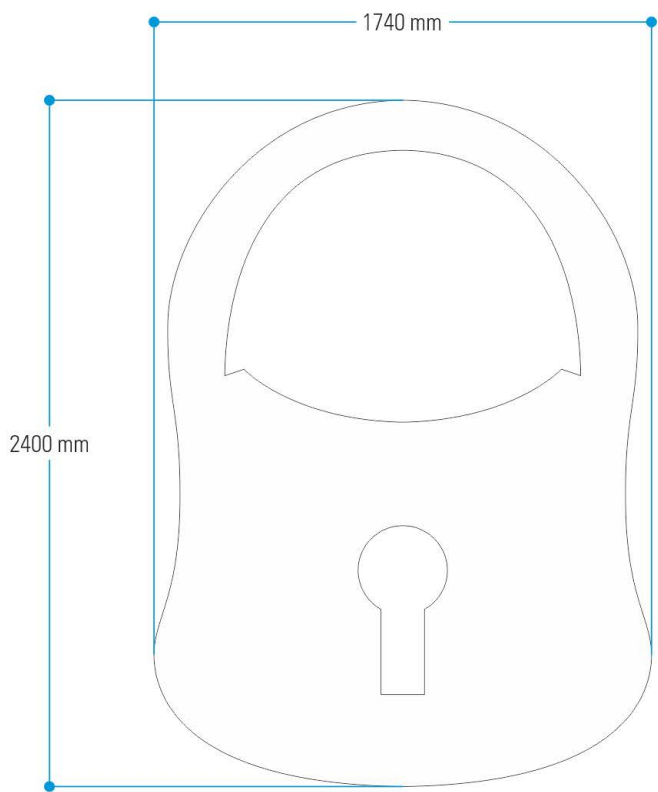

2A KSS LOCK ICON
SIGN PANEL : PROFILE CUT WHITE ACM



2C PAINTING ONLY
REFER TO SCOPE OF WORKS FOR COLOUR SPECIFICATIONS


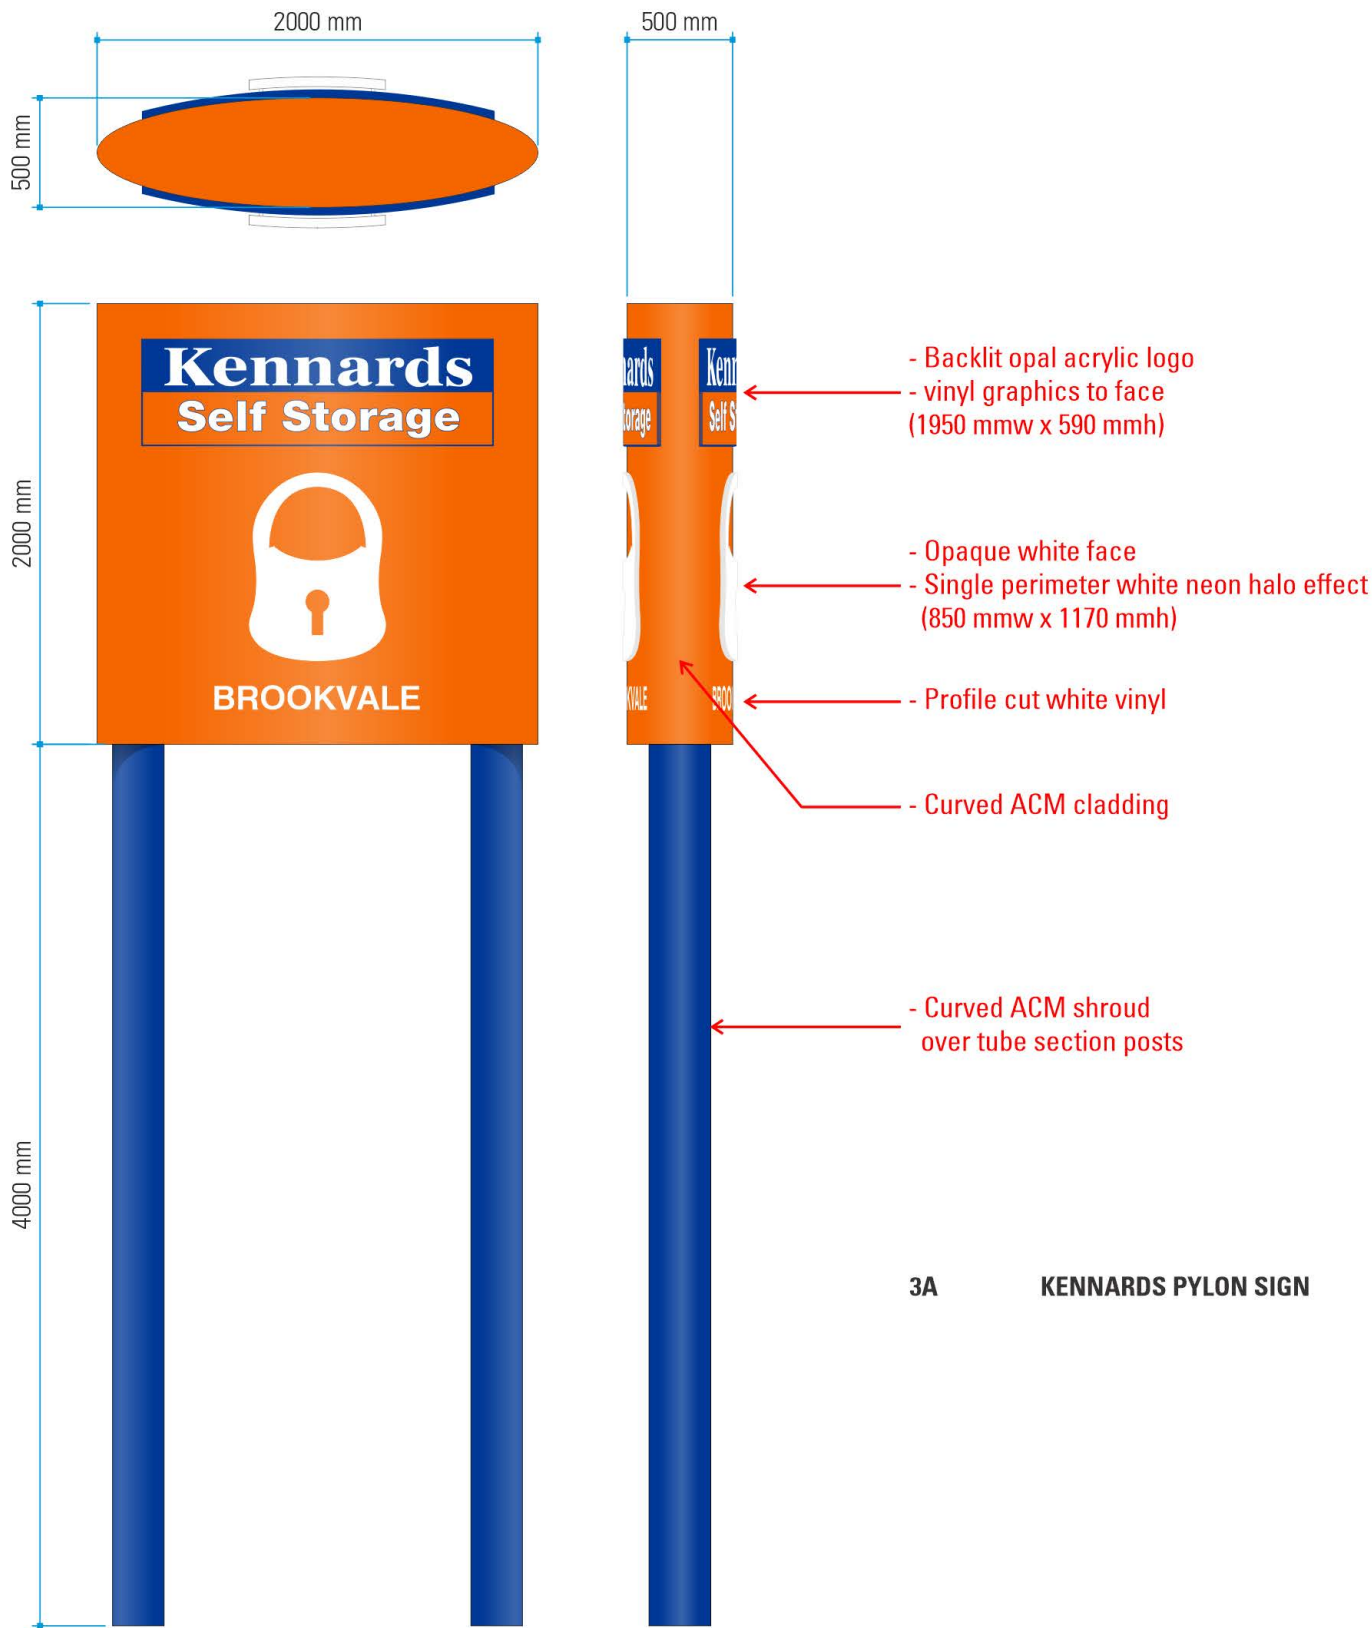


3A KENNARDS PYLON SIGN

A DETAILED CHECK MEASURE MAY BE REQUIRED TO CONFIRM MEASUREMENTS & FIT PRIOR TO MANUFACTURE



4A KENNARDS LANDSCAPE LOGO
FRAME : BUILD OUT TO FIT IN FRONT OF DOWNPIPES
SIGN PANEL : FOLDED ACM, PANELS OF EQUAL WIDTH
: SIDE FIXED, MECHANICAL FIXINGS & VHB TAPE
: **NO FACE FIXINGS ALLOWED**
GRAPHICS : VINYL

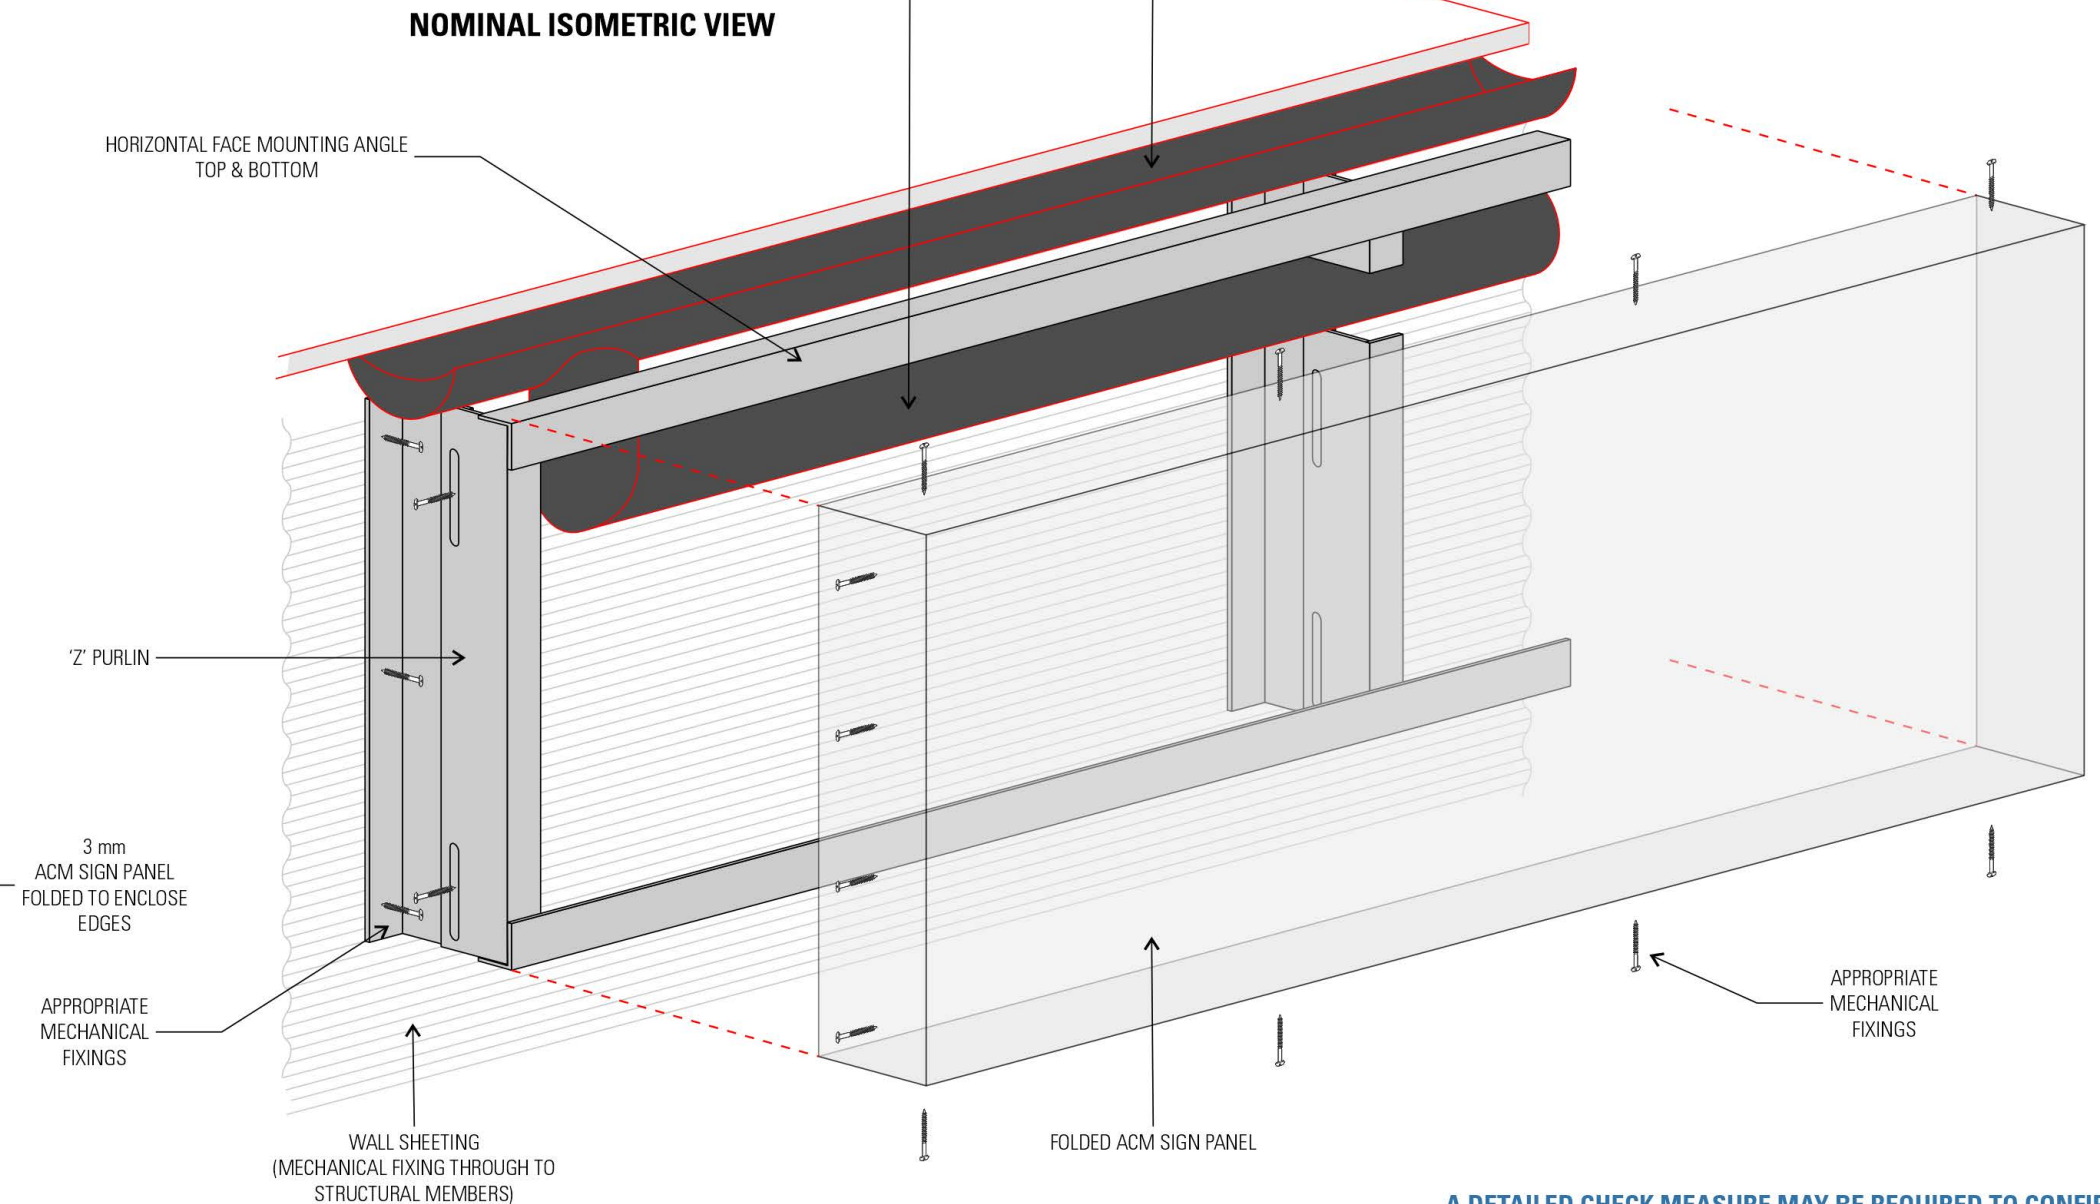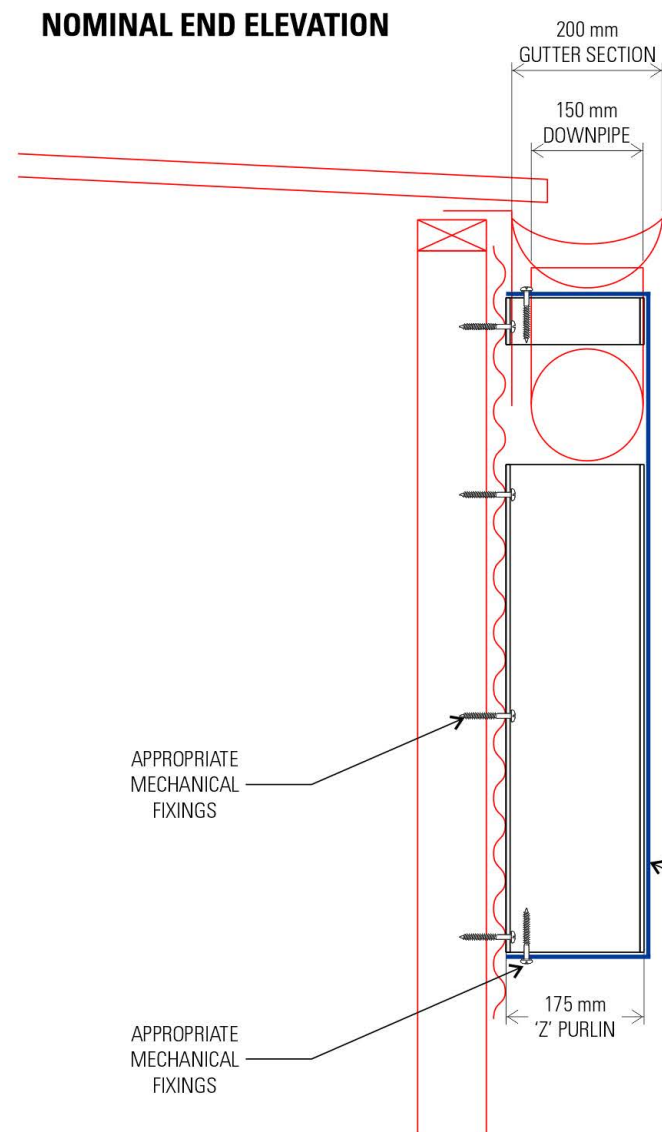

A DETAILED CHECK MEASURE MAY BE REQUIRED TO CONFIRM MEASUREMENTS & FIT PRIOR TO MANUFACTURE