


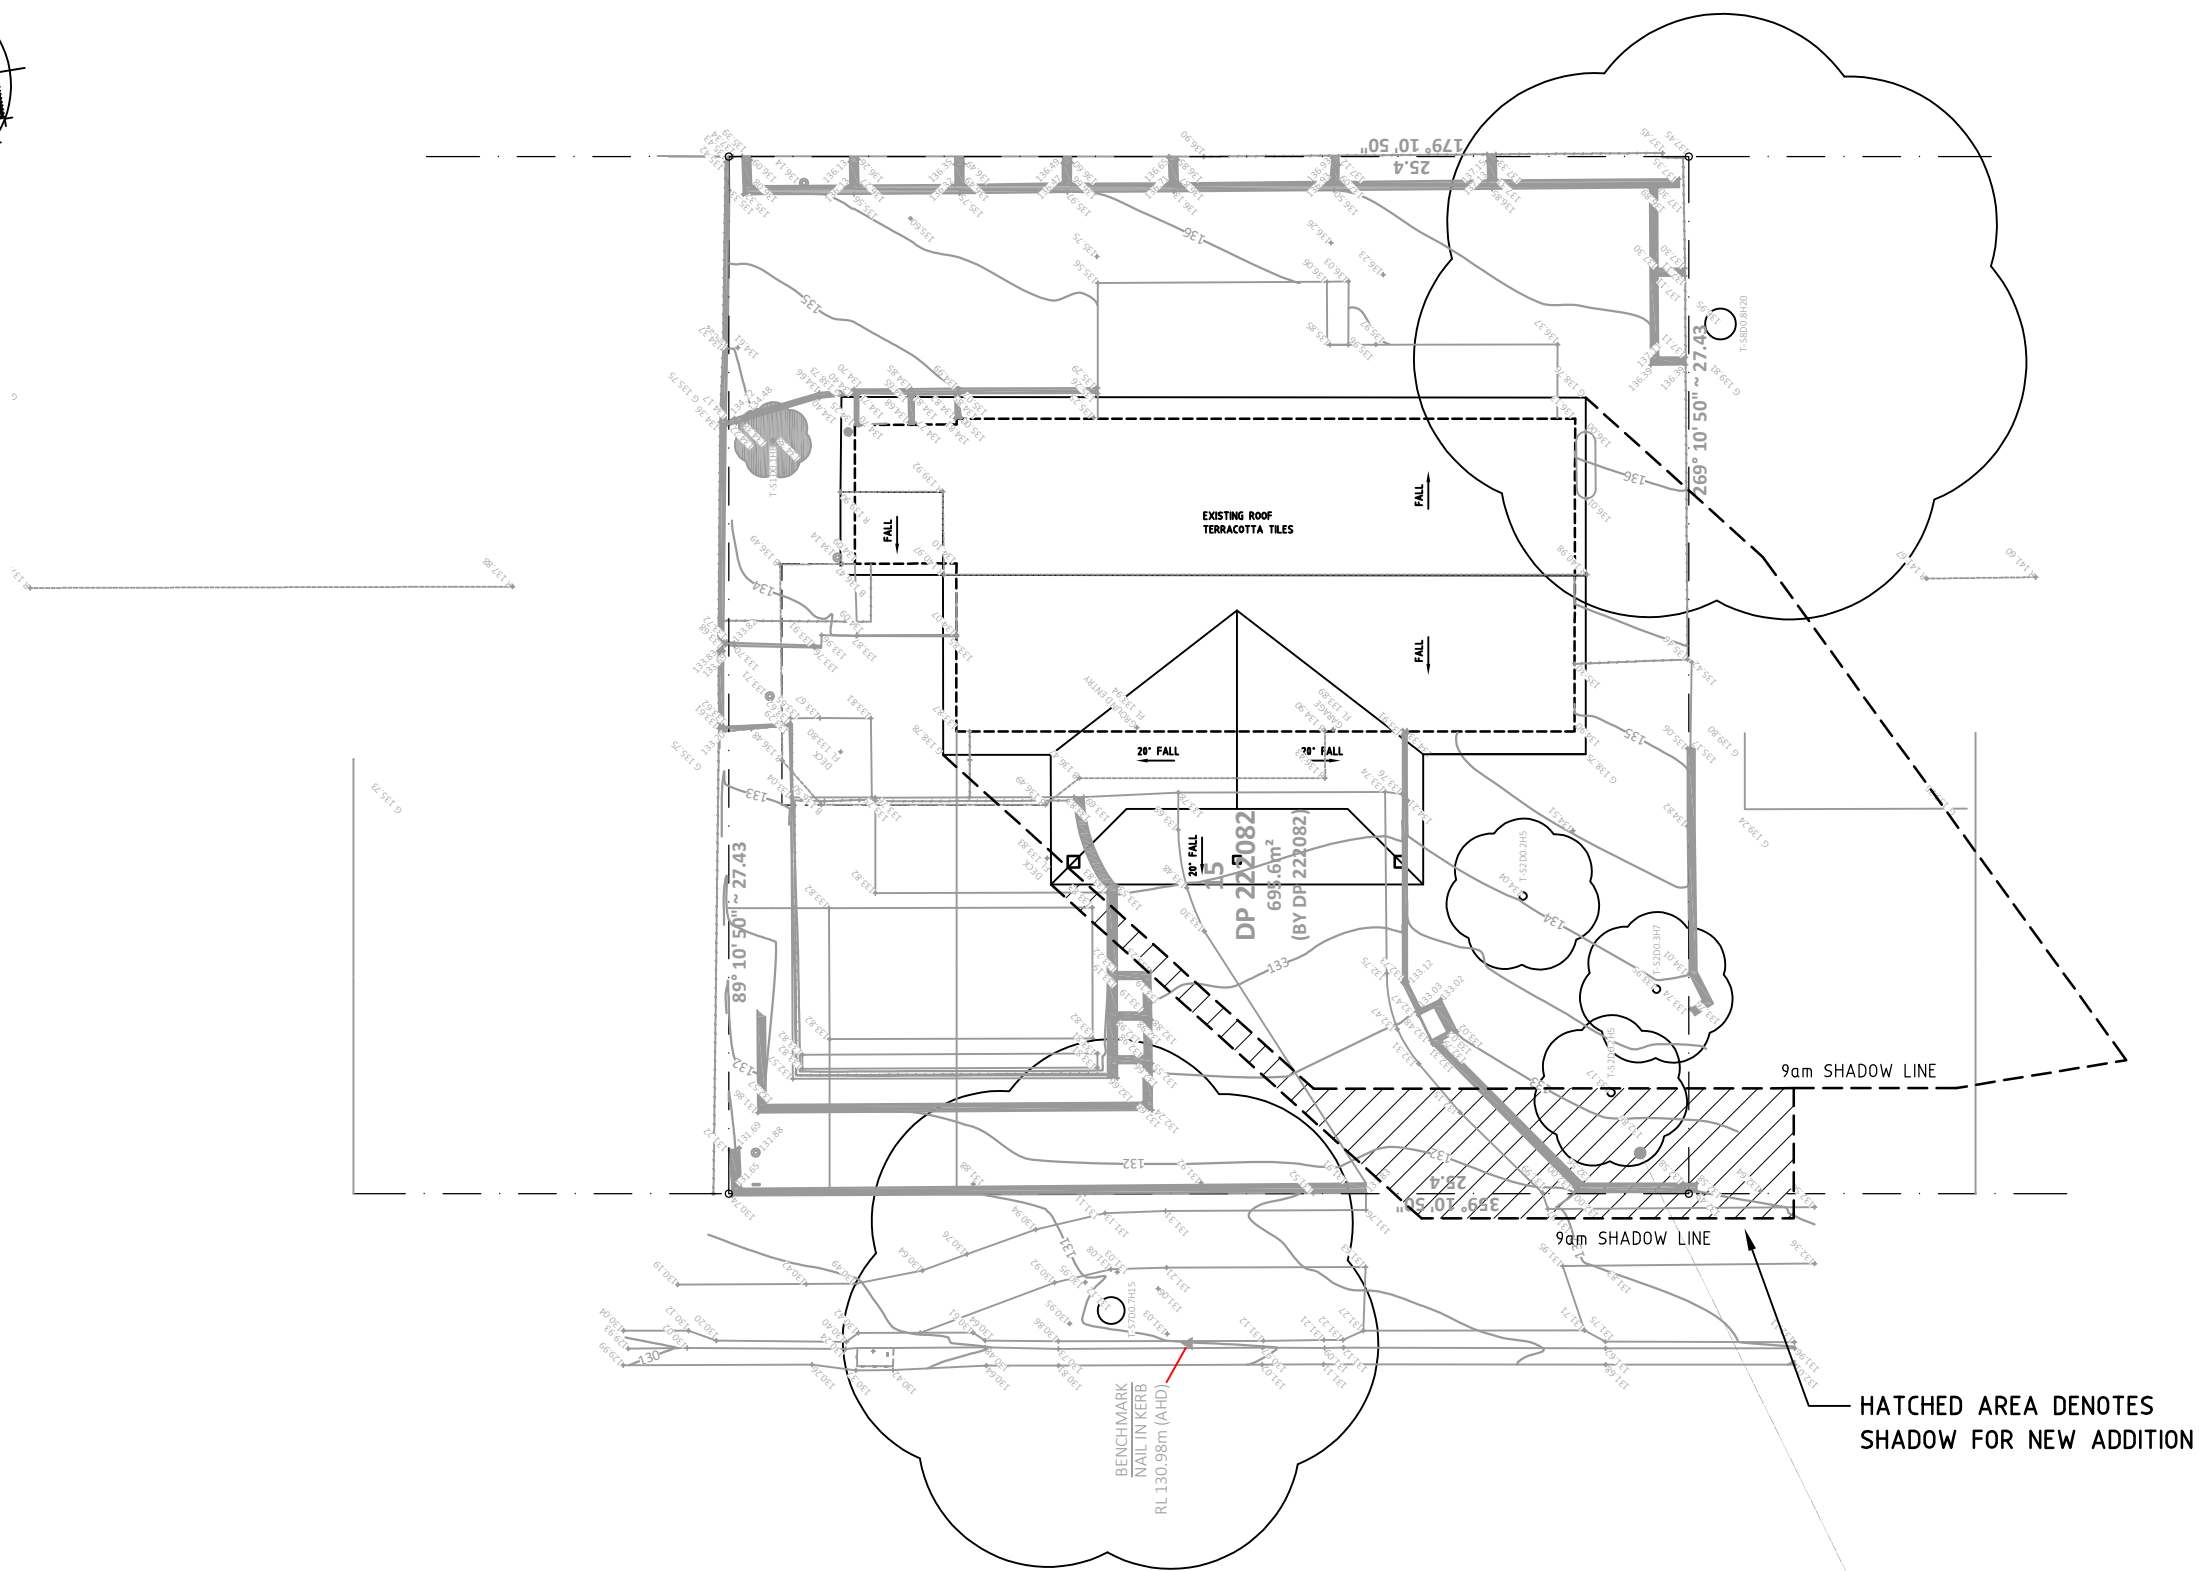
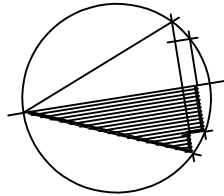


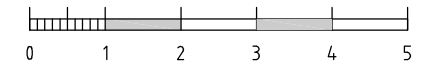


9am SHADOW - 21st JUNE

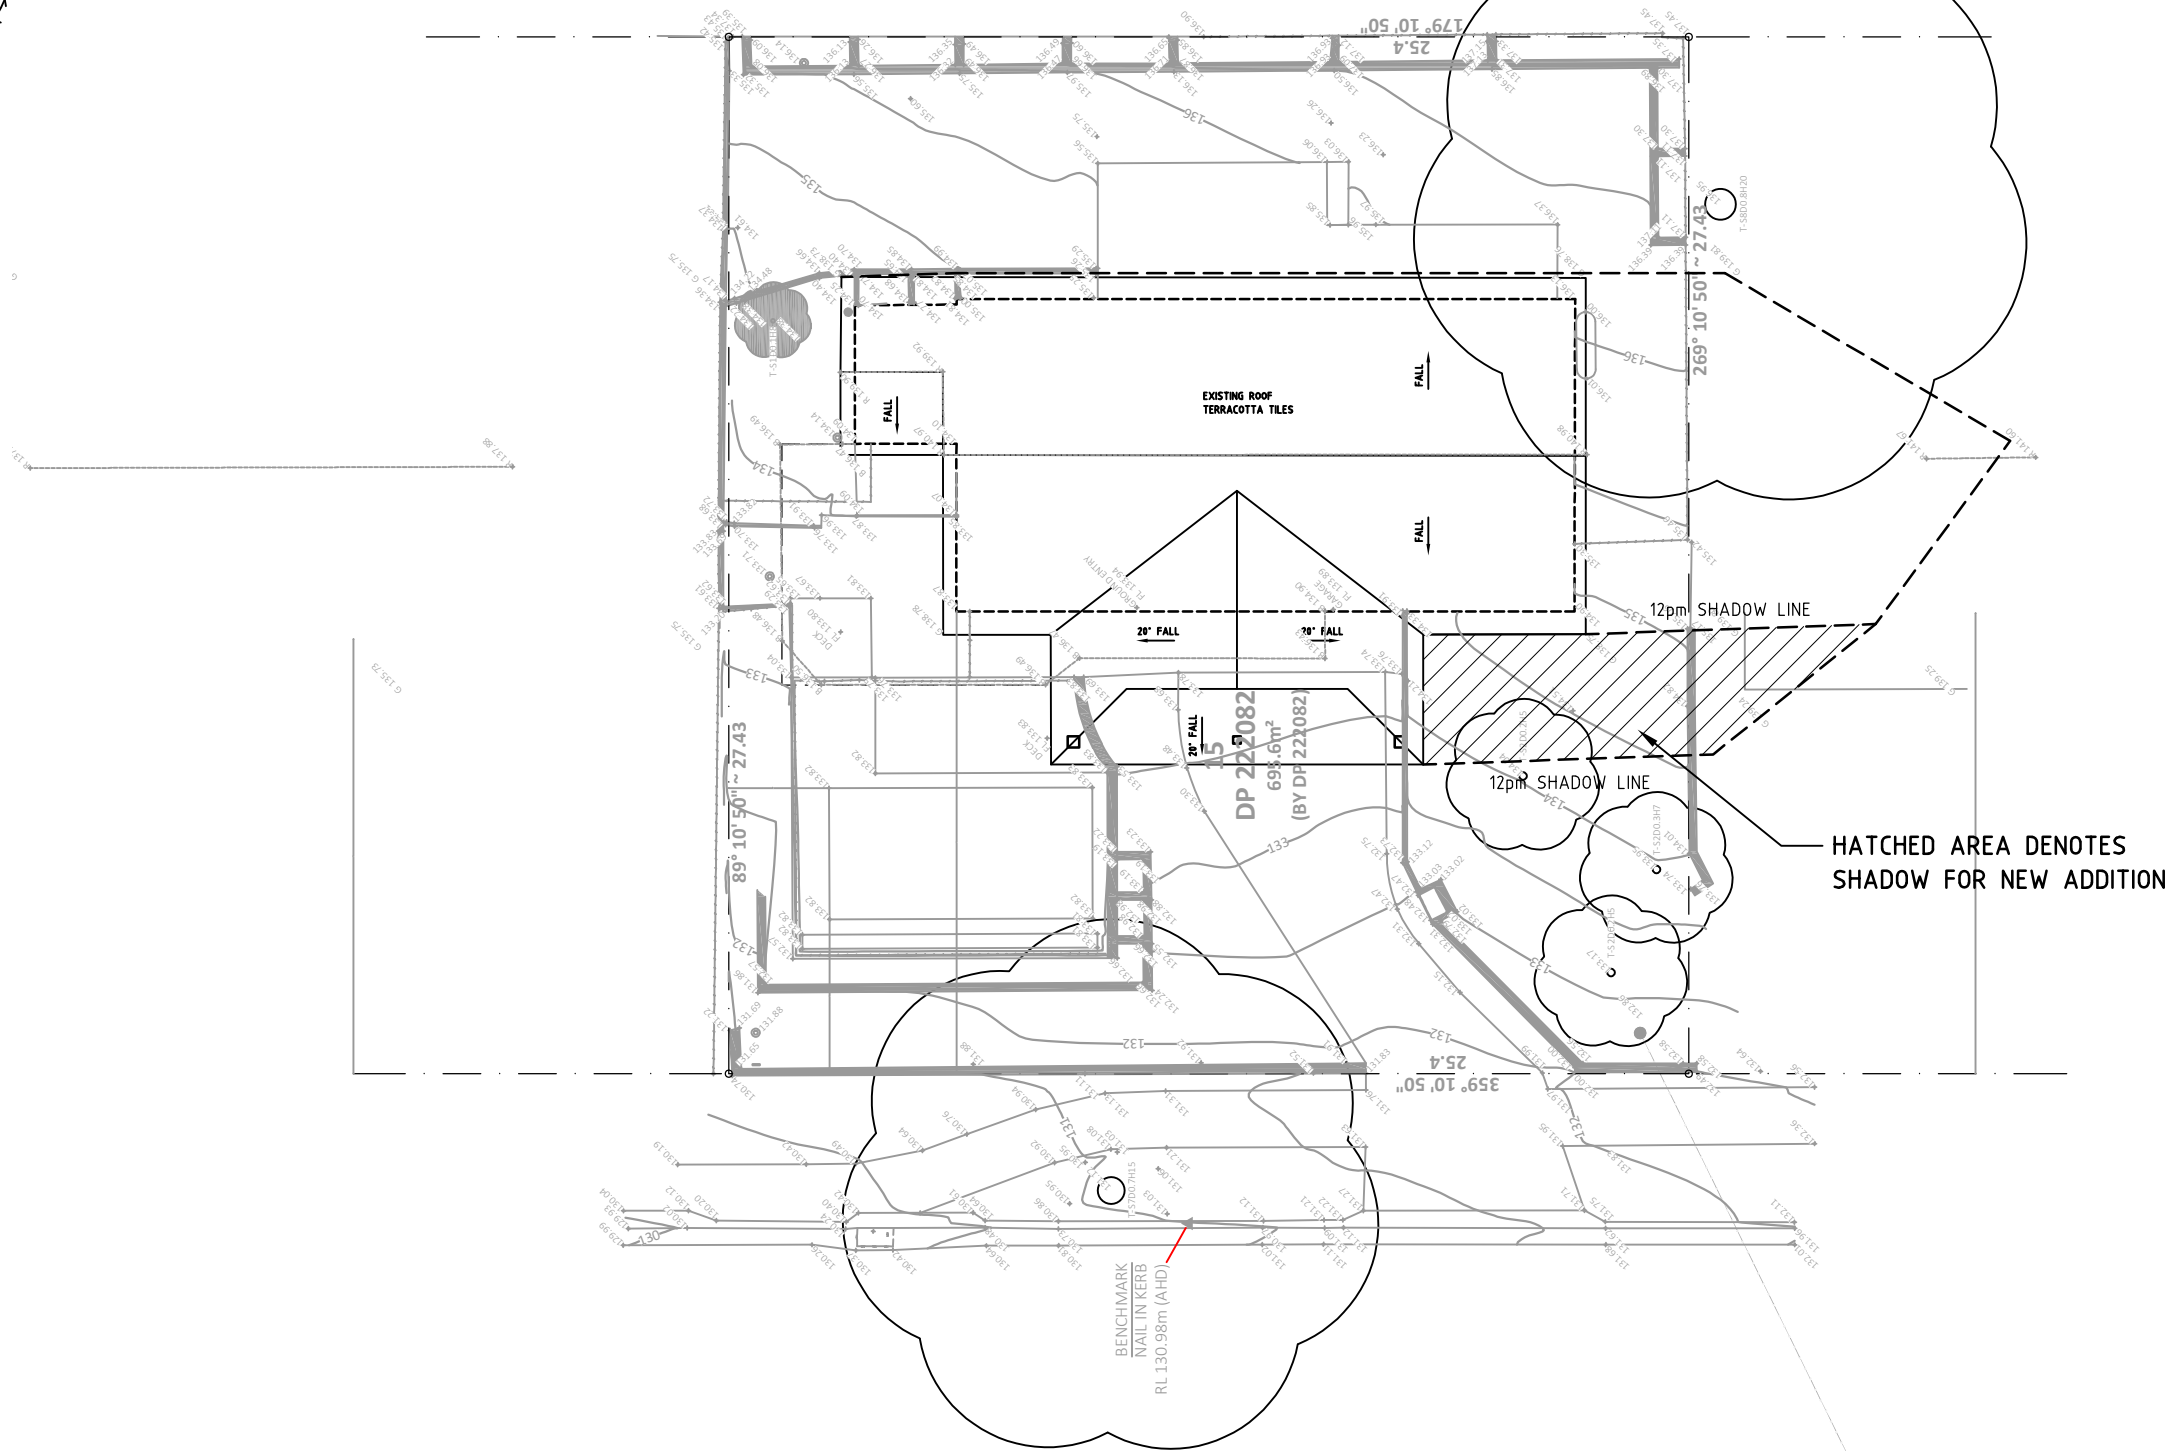

			Project			Title		
			ALTERATIONS AND ADDITIONS			9am SHADOW DIAGRAM		
			30 TERAMA STREET			Date	Scale	Drawn
			BILGOLA PLATEAU, NSW			SEPT. 2023	1:200	A.WEEKS
						Job Number	Drawing	Rev
						01 / 23	WD13	A

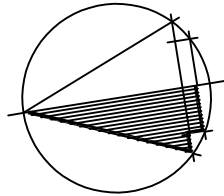



12pm SHADOW - 21st JUNE

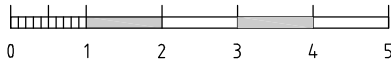


A	ISSUED FOR CONSTRUCTION	18.01.24
Client		
Mr G & Mrs D COMBE		

Project
ALTERATIONS AND ADDITIONS
30 TERAMA STREET
BILGOLA PLATEAU, NSW

Title		
12pm SHADOW DIAGRAM		
Date	Scale	Drawn
SEPT. 2023	1:200	A.WEEKS
Job Number	Drawing	Rev
01 / 23	WD14	A

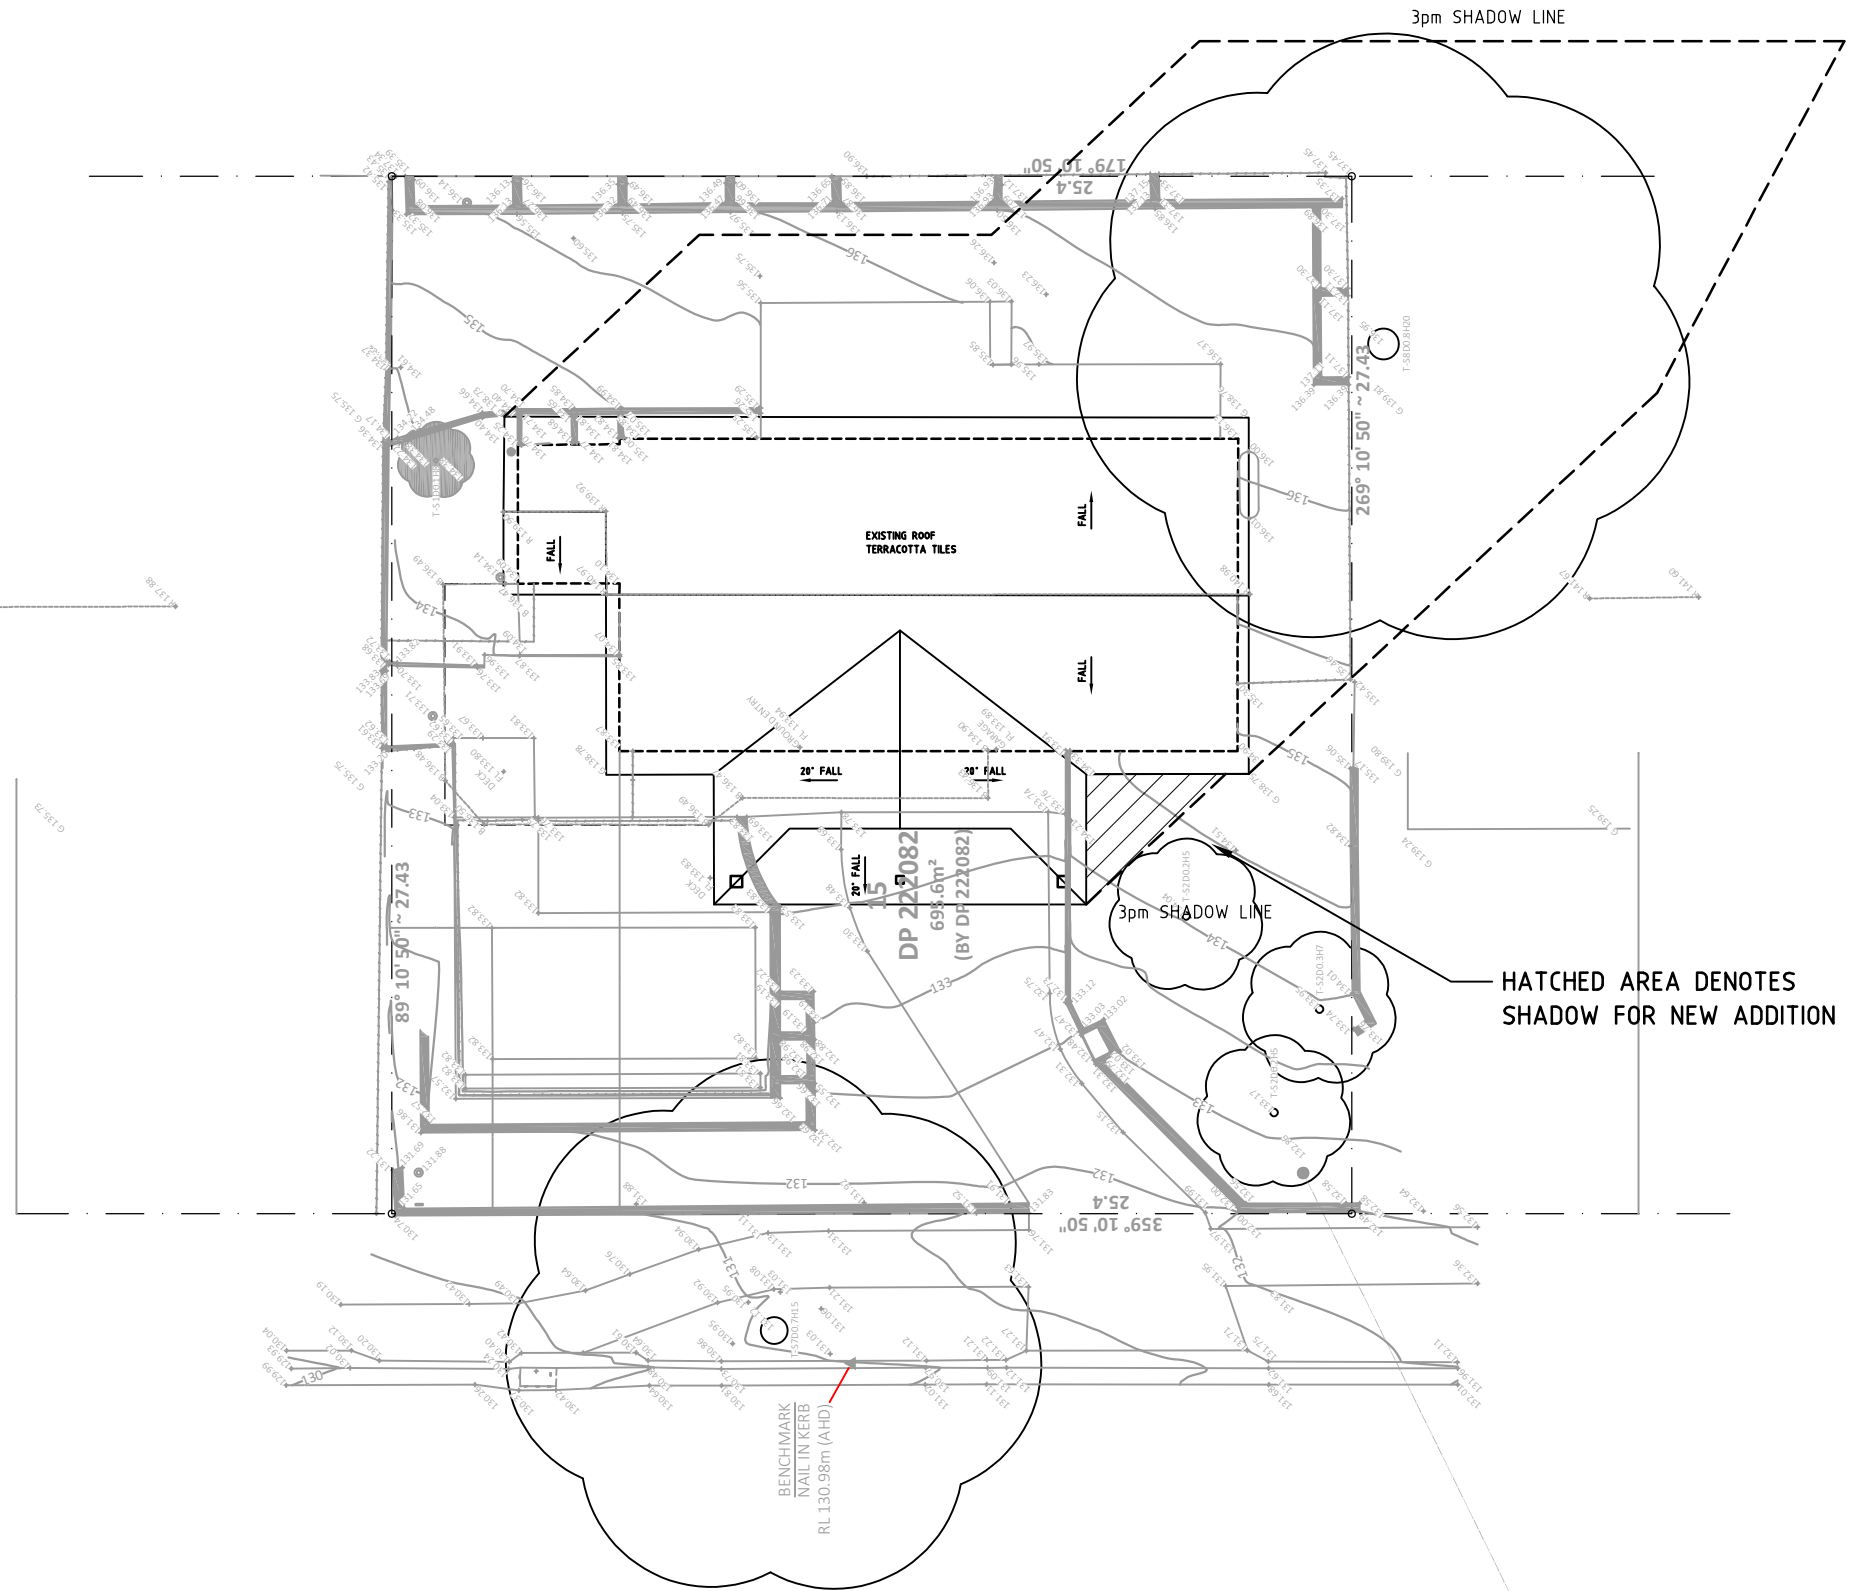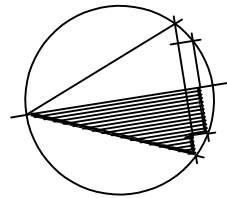

3pm SHADOW - 21st JUNE

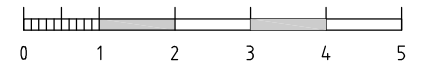

			Project ALTERATIONS AND ADDITIONS 30 TERAMA STREET BILGOLA PLATEAU, NSW	Title		
				3pm SHADOW DIAGRAM		
A	ISSUED FOR CONSTRUCTION	18.01.24		Date	Scale	Drawn
Client Mr G & Mrs D COMBE				SEPT. 2023	1:200	A.WEEKS
				Job Number	Drawing	Rev
			01 / 23	WD15	A	

A	ISSUED FOR CONSTRUCTION	18.01.24
Client		
Mr G & Mrs D COMBE		