


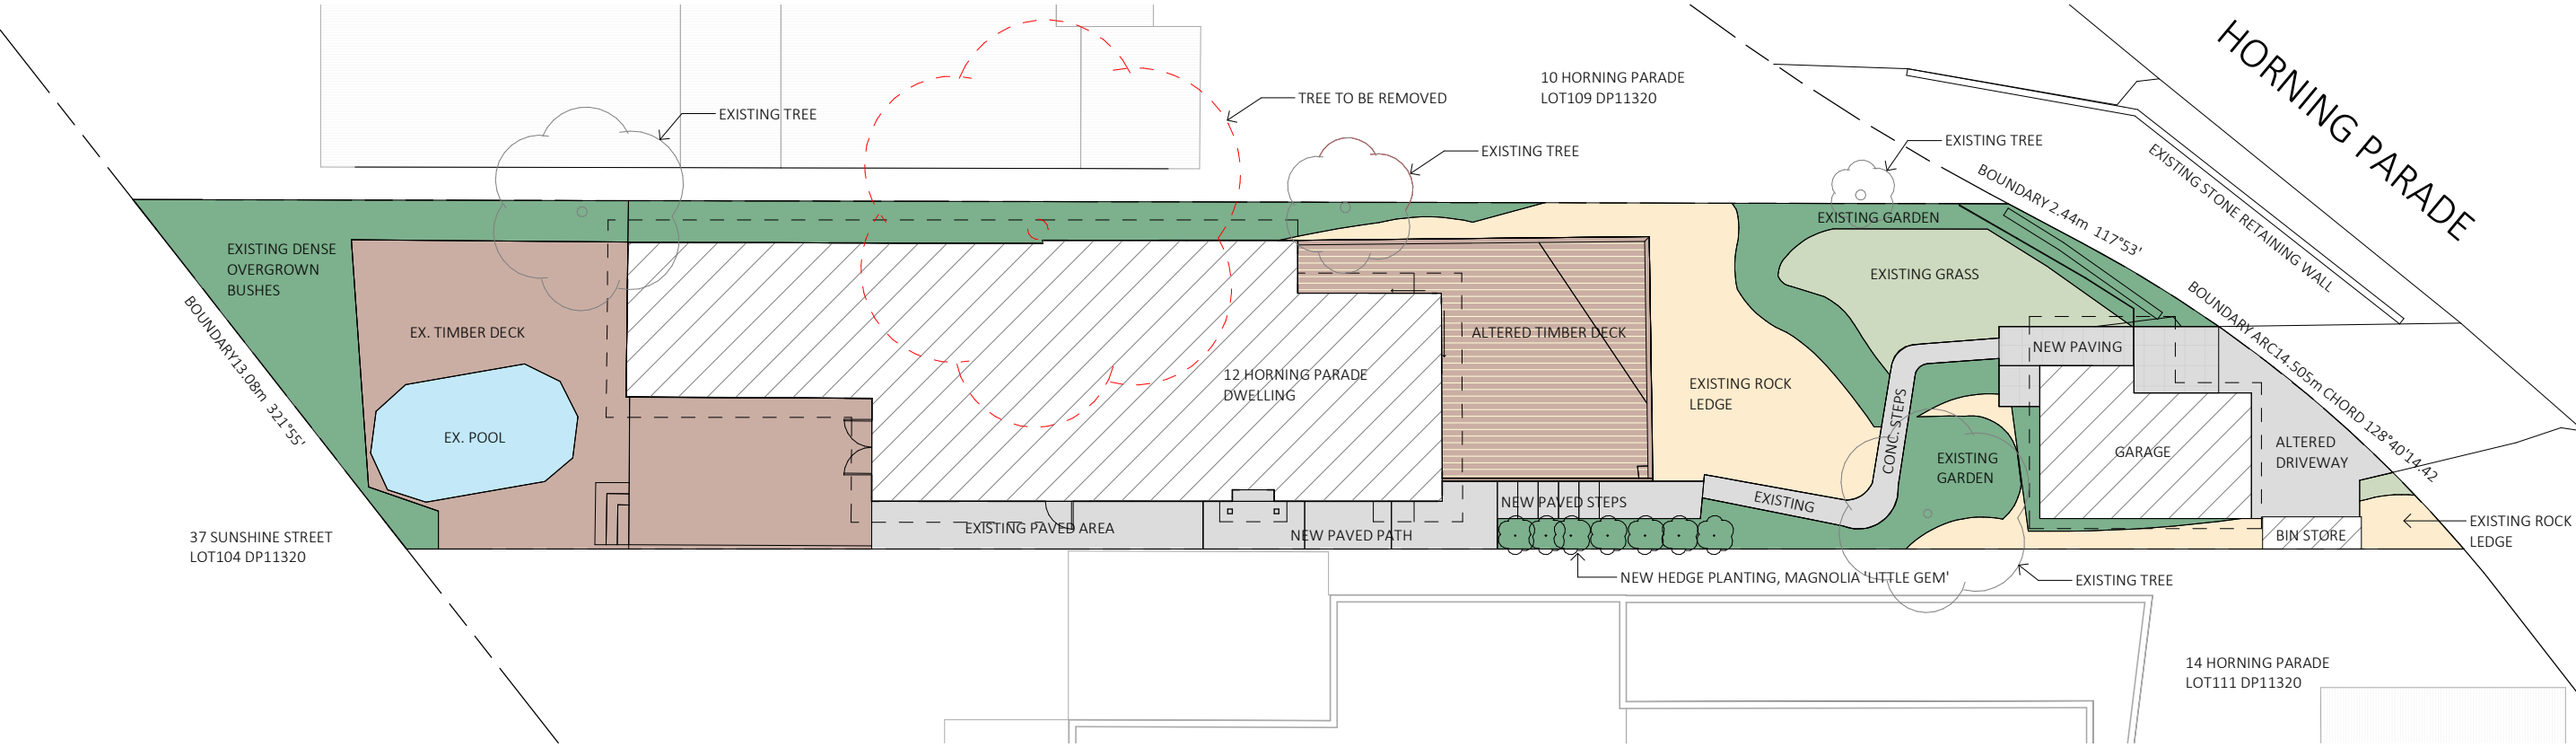

LANDSCAPE PLAN
1 : 200

	www.mileham.com.au REGISTERED ARCHITECT 10030 CONTRACTOR LICENCE 272736C ABN 41 168 183 506		PROJECT ADDRESS 12 HORNING PARADE MANLY VALE NSW 2093	CLIENT JACKSON	DRAWING NAME LANDSCAPE PLAN	DRAWING NUMBER A.01.2
				SCALE 1 : 200	DATE 09/07/2021	REVISION B