

01

SITE & ROOF - PROPOSED PLAN
1:200@A1

DEVELOPMENT APPLICATION

DATE
27.05.21


REVISION
A

ISSUE REASON
DA SUBMISSION



CLIENT :
GLENN PIPER
MERIDAN AUSTRALIA

PROJECT :
FRESHWATER HOTEL

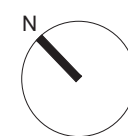


DRAWING:
SHADOW DIAGRAM PLAN 9AM 22 JUN

CHECK ALL DIMENSIONS ON SITE PRIOR TO THE COMMENCEMENT OF WORK
USE FIGURED DIMENSIONS ONLY DO NOT SCALE
COMPLY WITH RELEVANT AUTHORITIES REQUIREMENTS
COMPLY WITH BUILDING CODE OF AUSTRALIA
COMPLY WITH ALL RELEVANT AUSTRALIAN STANDARDS
COPYRIGHT IN ALL DOCUMENTS AND DRAWINGS PREPARED BY ALEXANDER & CO.

PROJECT NO.
0487
SCALE@A1 1:200
SCALE@A3 1:400
DWG NO.
DA-JXX-011

DRAWN
ST
CHECKED
SH
ISSUE
A

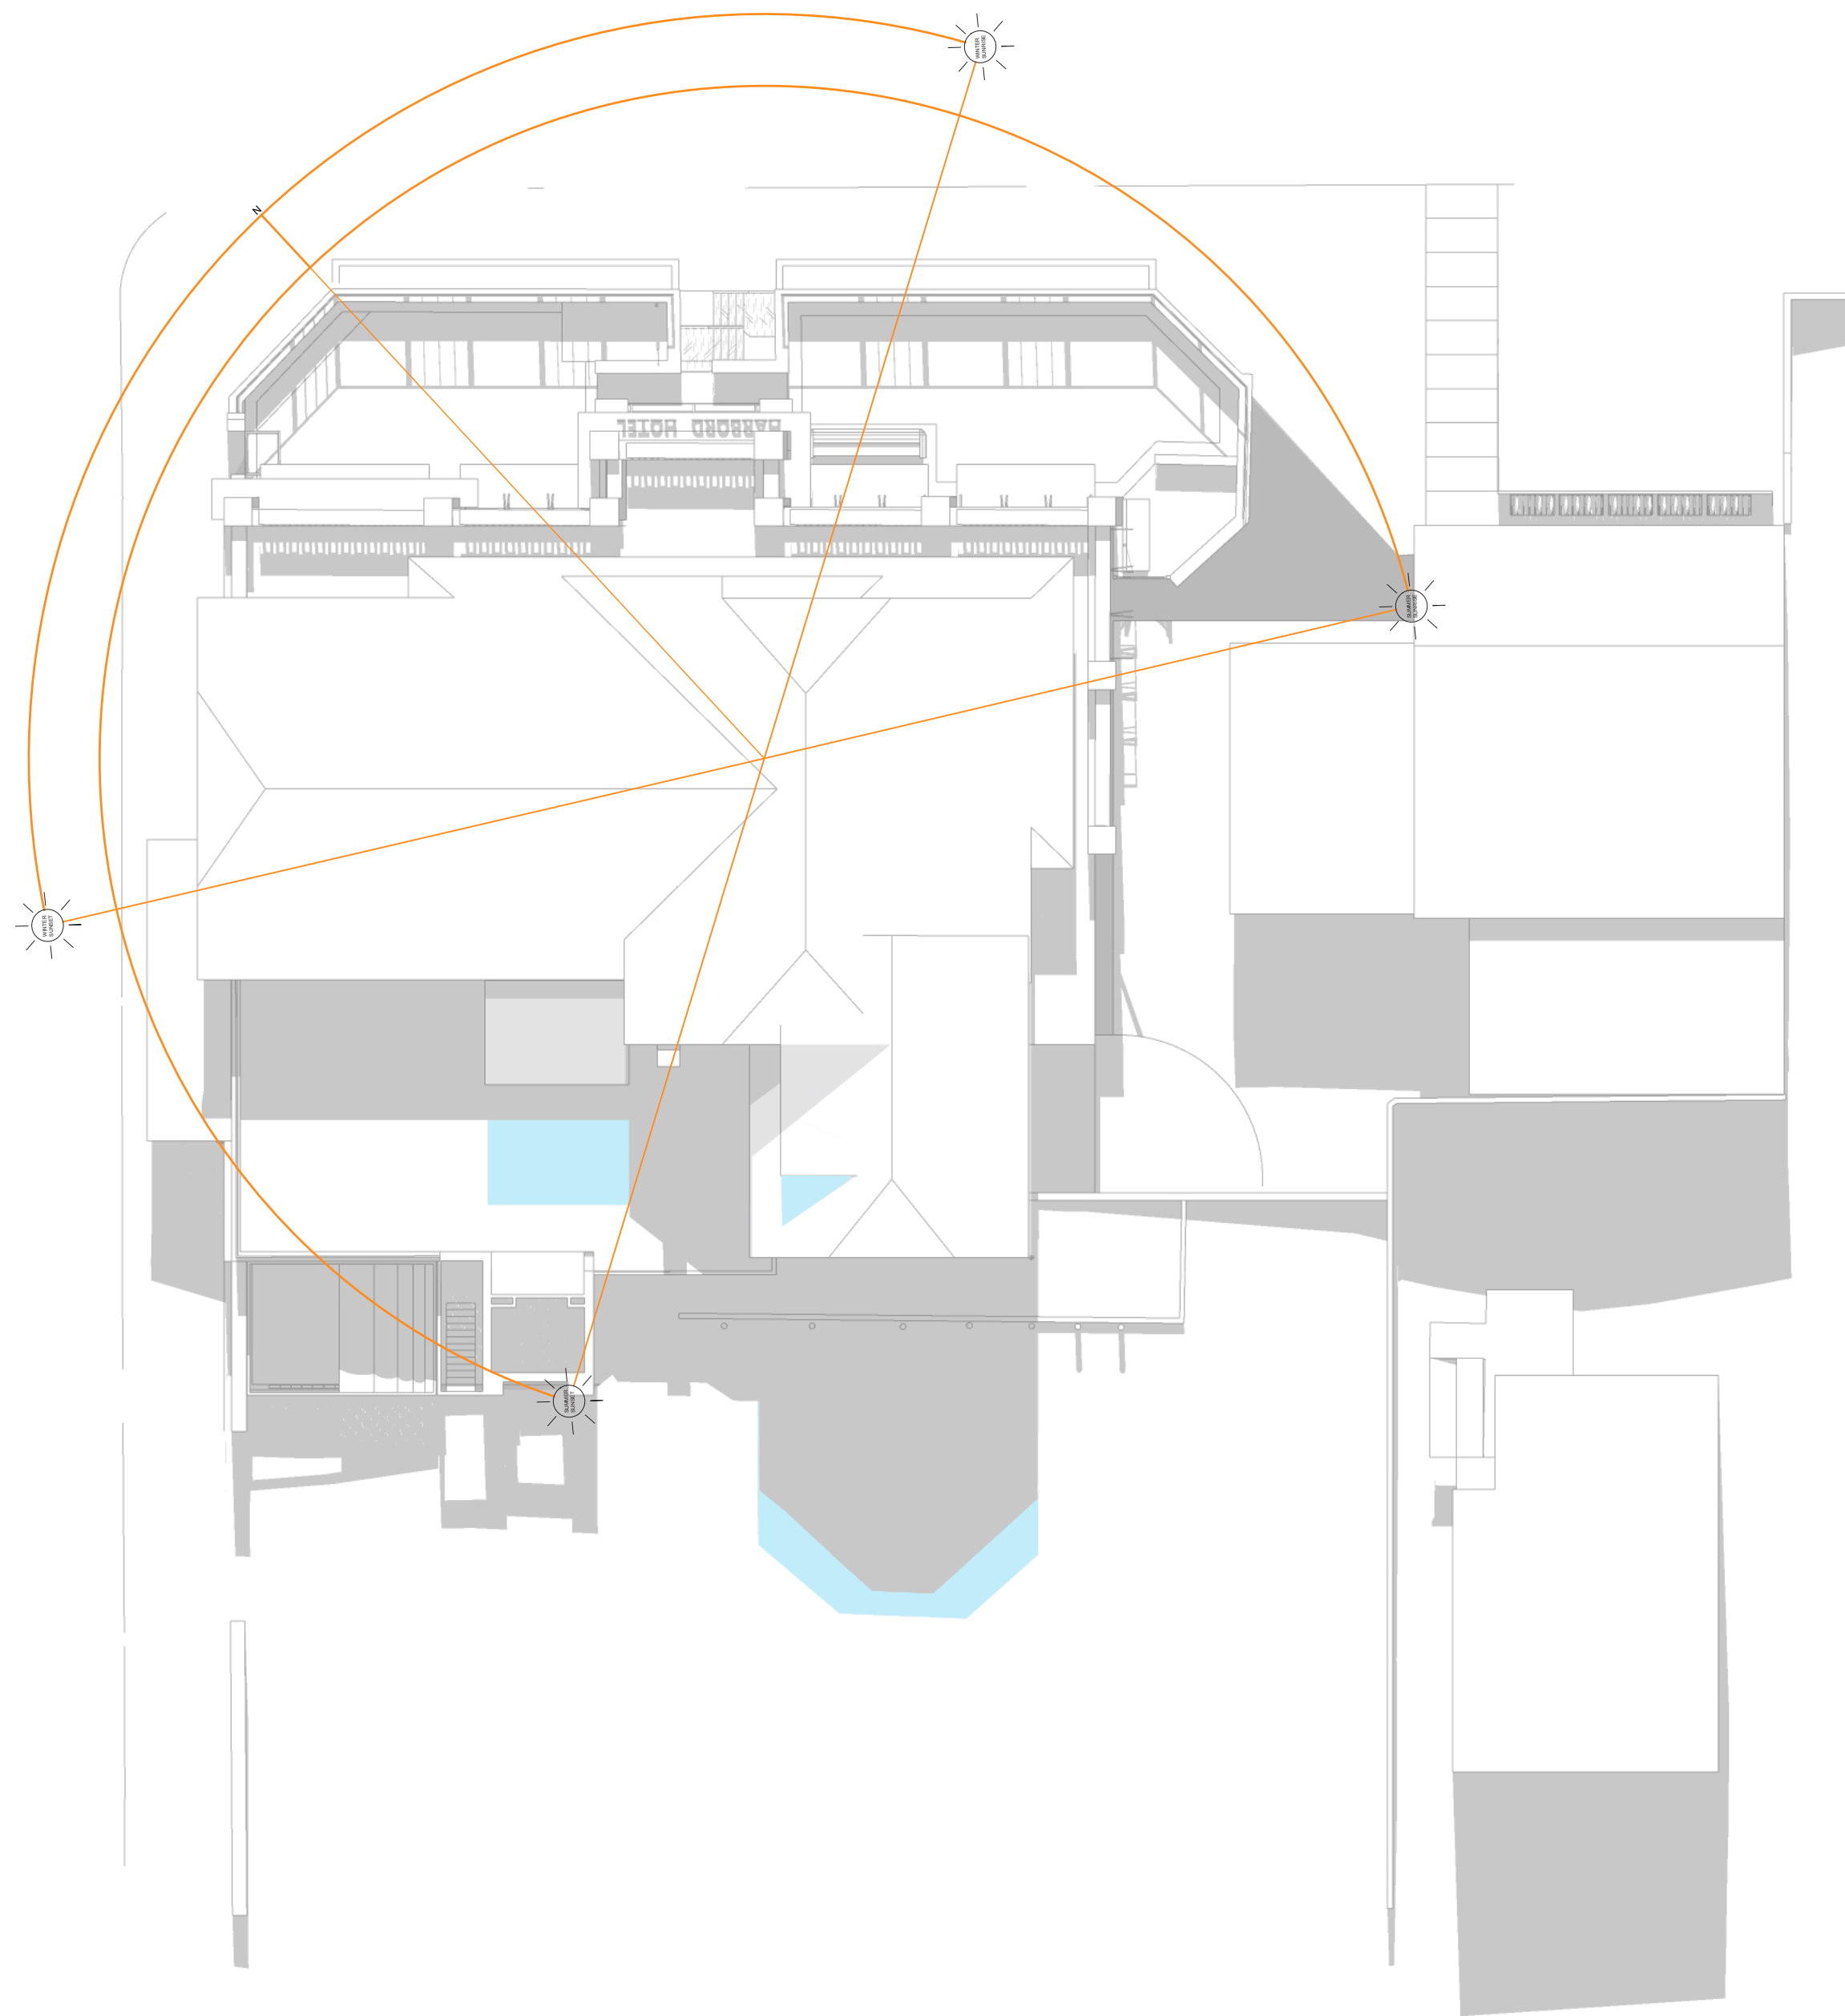

01

SITE & ROOF - PROPOSED PLAN
1:200@A1

DEVELOPMENT APPLICATION

DATE
27.05.21

REVISION
A

ISSUE REASON
DA SUBMISSION



CLIENT :
GLENN PIPER
MERIDAN AUSTRALIA

PROJECT :
FRESHWATER HOTEL




DRAWING:
SHADOW DIAGRAM PLAN 12PM 22 JUN

CHECK ALL DIMENSIONS ON SITE PRIOR TO THE COMMENCEMENT OF WORK
USE FIGURED DIMENSIONS ONLY & DO NOT SCALE
COMPLY WITH RELEVANT AUTHORITIES REQUIREMENTS
COMPLY WITH BUILDING CODE OF AUSTRALIA
COMPLY WITH ALL RELEVANT AUSTRALIAN STANDARDS
COPYRIGHT IN ALL DOCUMENTS AND DRAWINGS PREPARED BY ALEXANDER & CO.

PROJECT NO.
0487
SCALE@A1 1:200
SCALE@A3 1:400
DWG NO.
DA-JXX-021

DRAWN
ST
CHECKED
SH
ISSUE
A

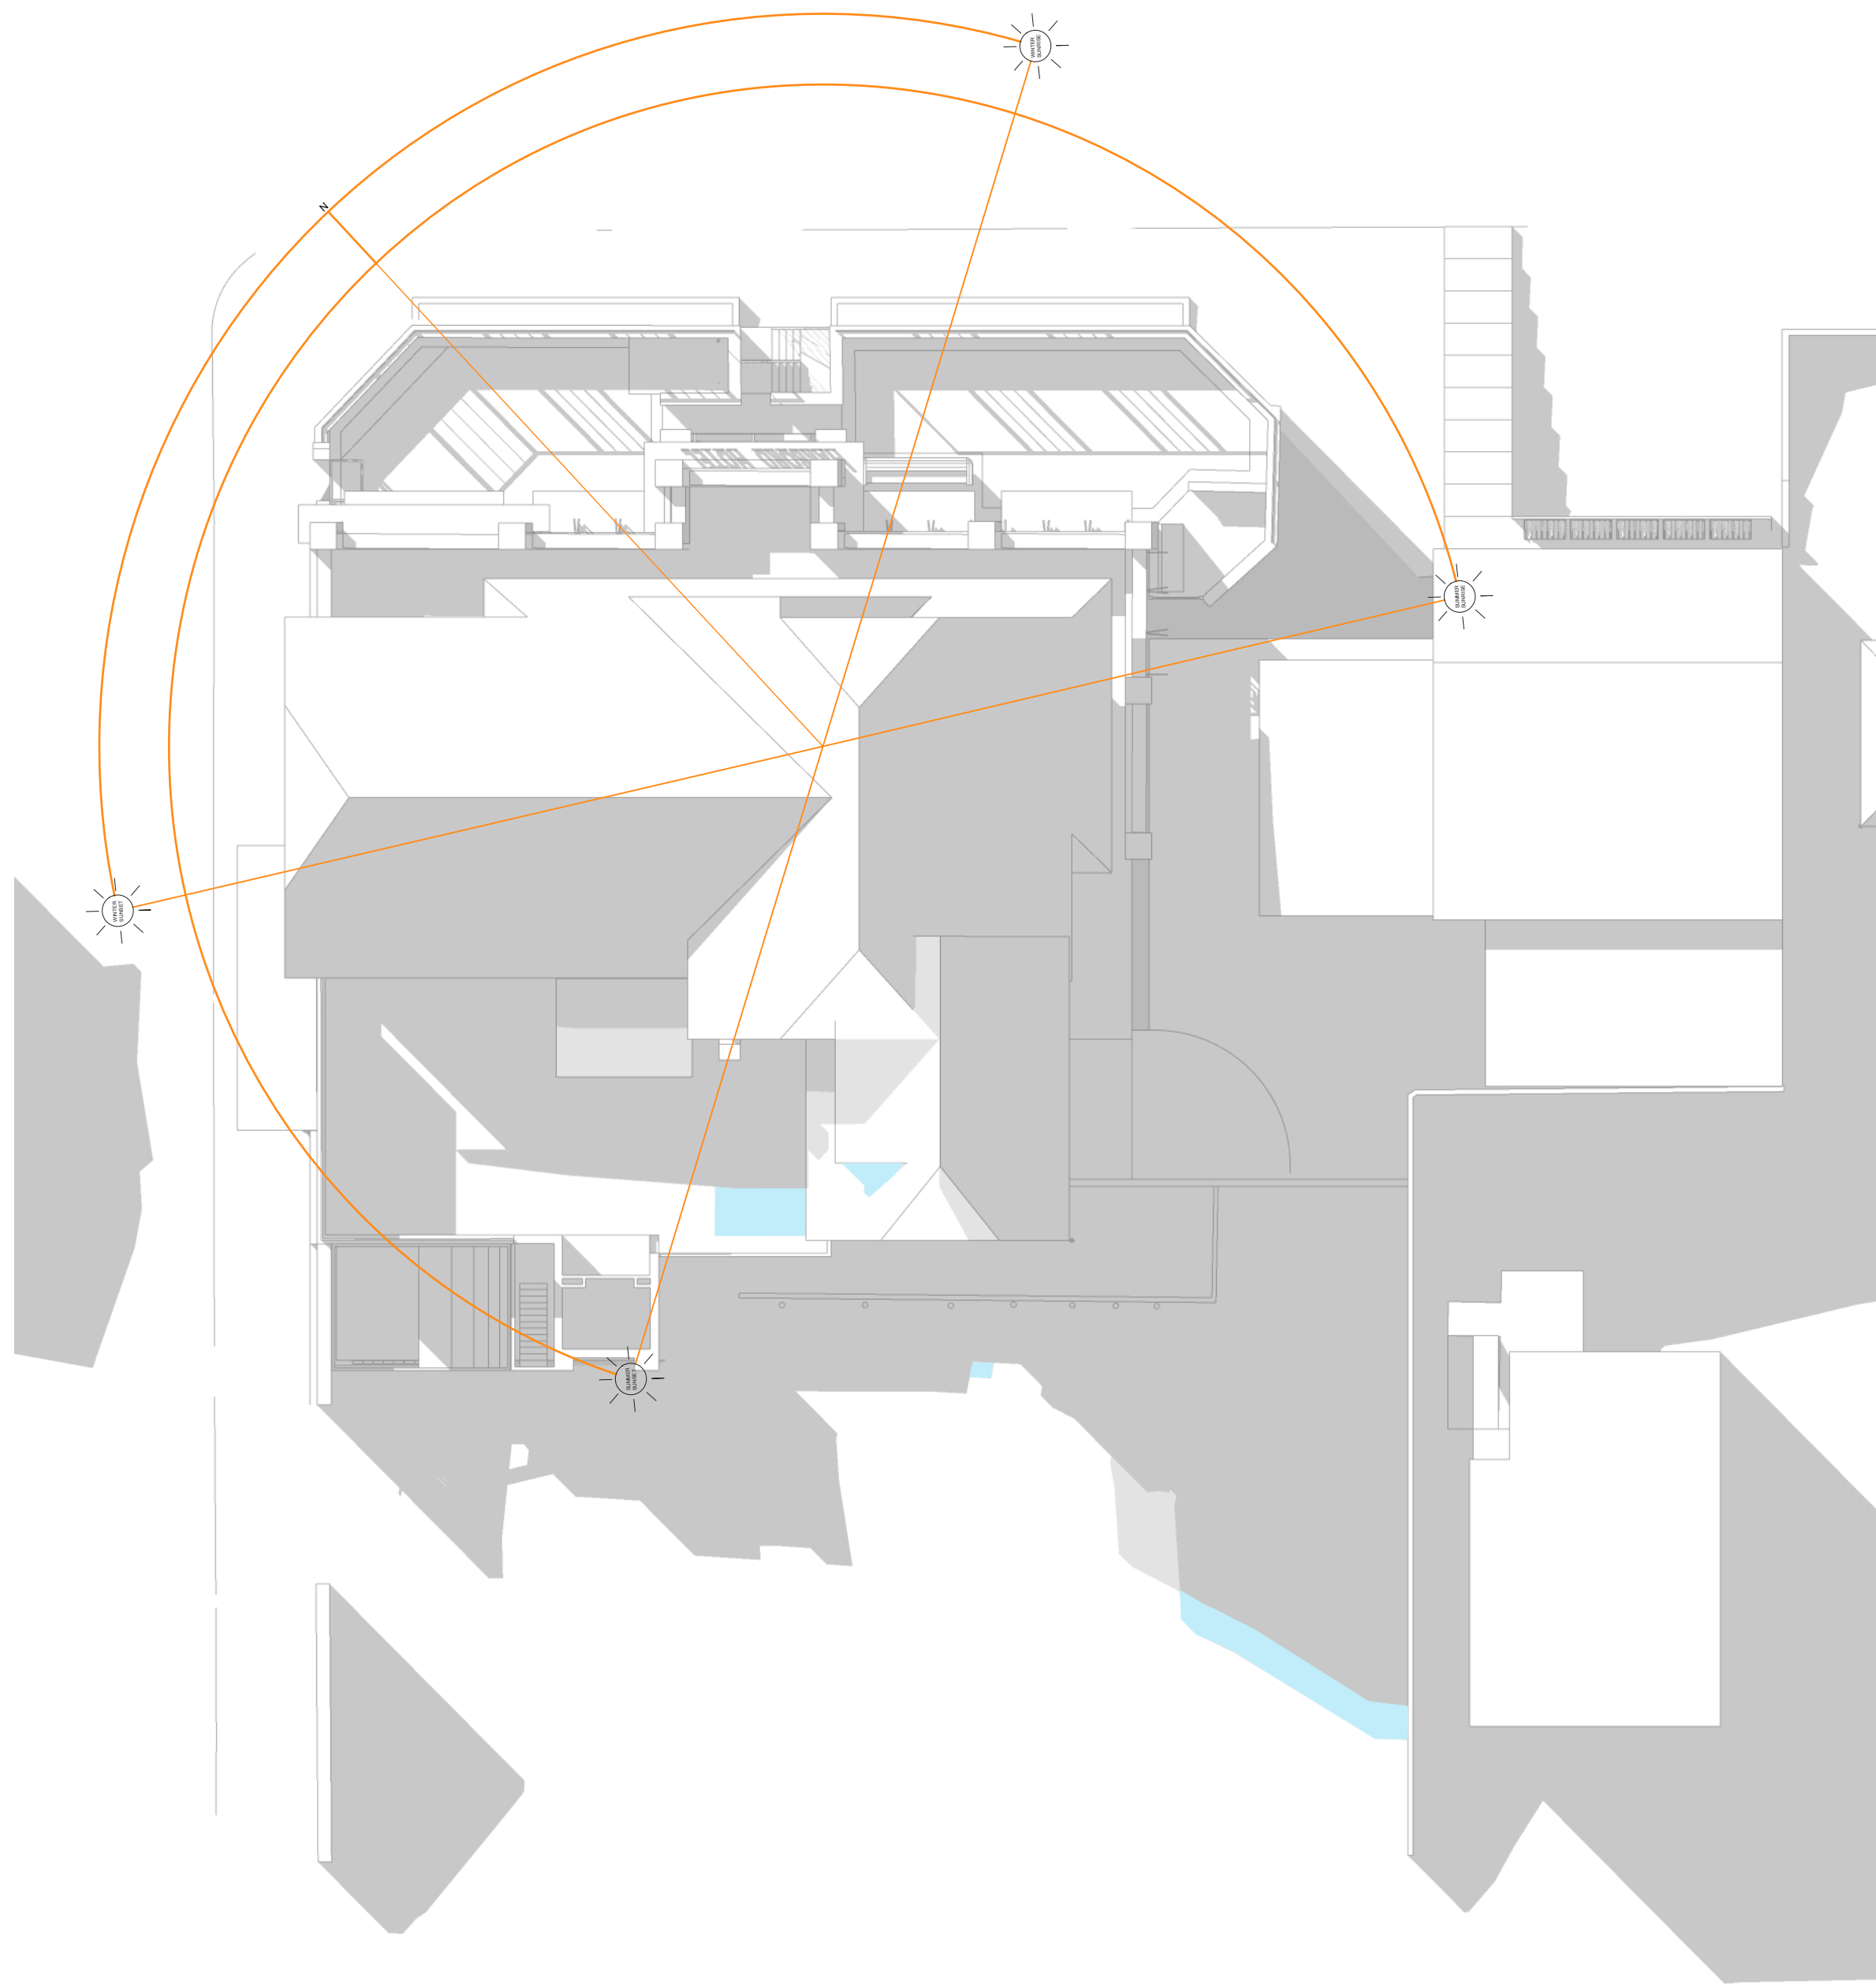

01

SITE & ROOF - PROPOSED PLAN
1:200@A1

DEVELOPMENT APPLICATION

DATE
27.05.21

REVISION
A

ISSUE REASON
DA SUBMISSION



CLIENT :
GLENN PIPER
MERIDAN AUSTRALIA


PROJECT :
FRESHWATER HOTEL



DRAWING:
SHADOW DIAGRAM PLAN 3PM 22 JUN

CHECK ALL DIMENSIONS ON SITE PRIOR TO THE COMMENCEMENT OF WORK
USE FIGURED DIMENSIONS ONLY 1 DO NOT SCALE
COMPLY WITH RELEVANT AUTHORITIES REQUIREMENTS
COMPLY WITH BUILDING CODE OF AUSTRALIA
COMPLY WITH ALL RELEVANT AUSTRALIAN STANDARDS
COPYRIGHT IN ALL DOCUMENTS AND DRAWINGS PREPARED BY ALEXANDER & CO.

PROJECT NO. 0487	DRAWN ST
SCALE@A1 1:200	SCALE@A3 1:400
DWG NO. DA-JXX-031	CHECKED SH
	ISSUE A

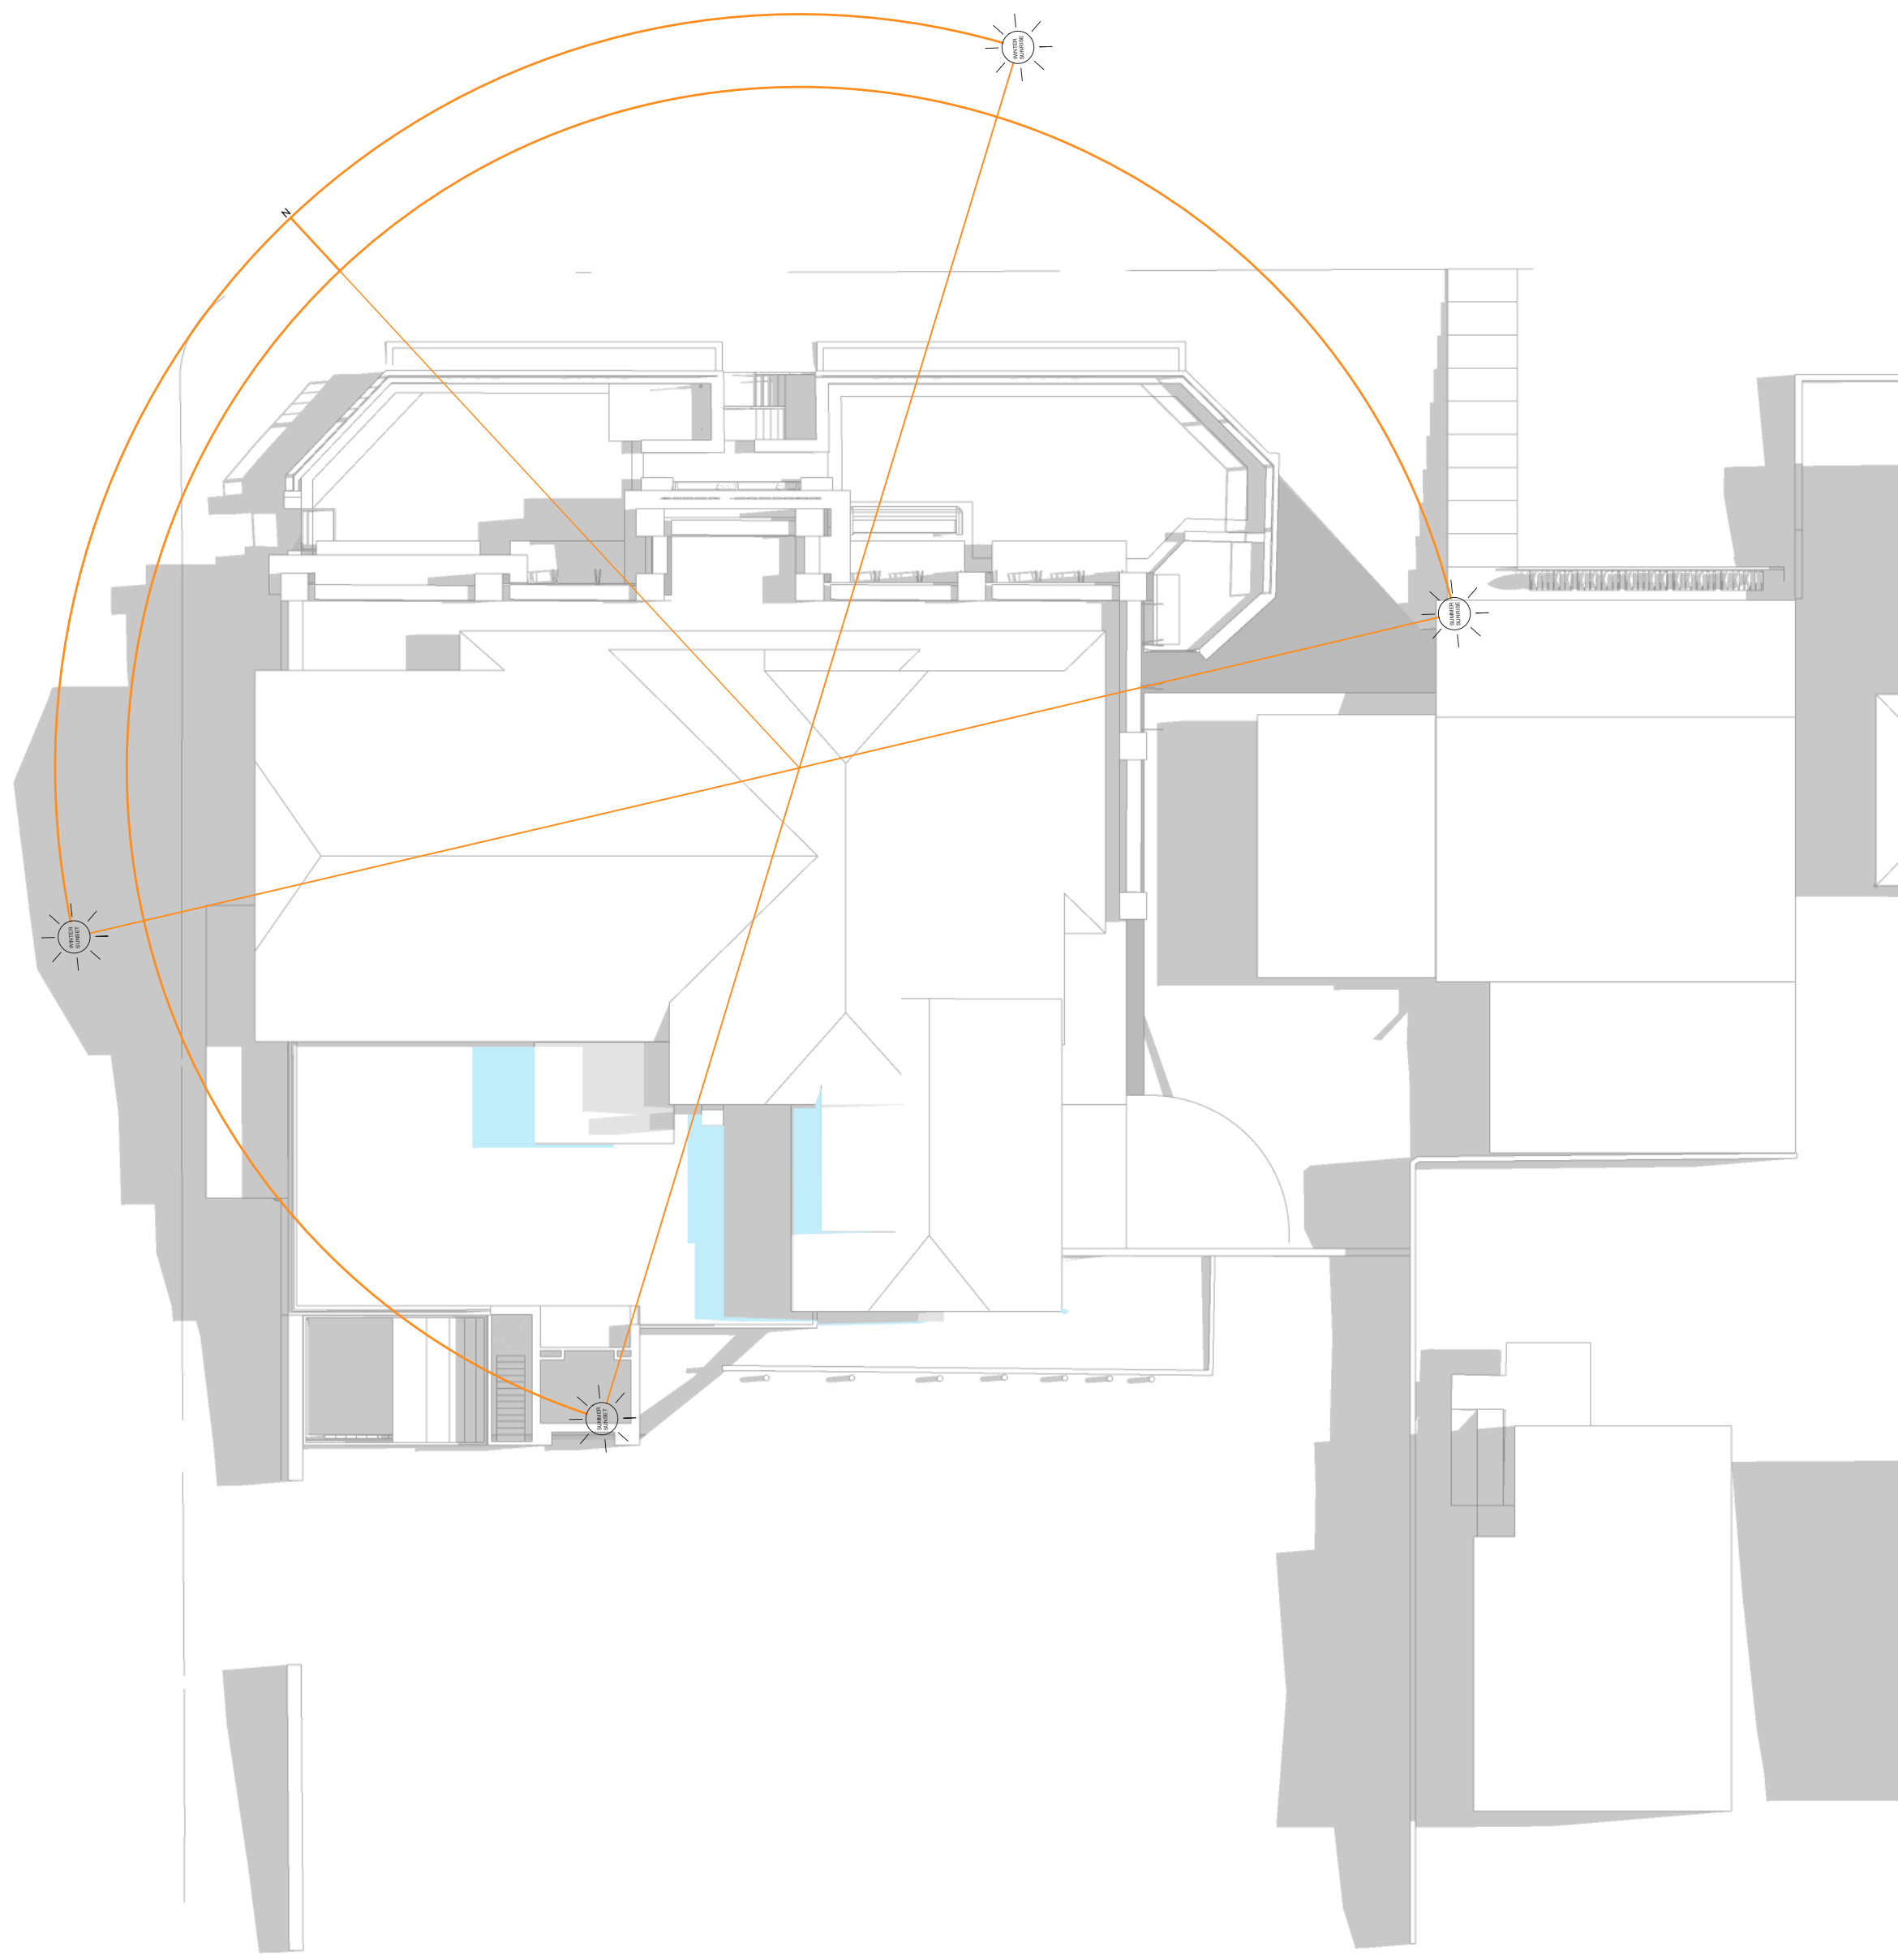

01

SITE & ROOF - PROPOSED PLAN
1:200@A1

DEVELOPMENT APPLICATION

DATE
27.05.21


REVISION
A

ISSUE REASON
DA SUBMISSION



CLIENT :
GLENN PIPER
MERIDAN AUSTRALIA


PROJECT :
FRESHWATER HOTEL

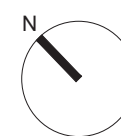

DRAWING:
SHADOW DIAGRAM PLAN 9AM 21 DEC

CHECK ALL DIMENSIONS ON SITE PRIOR TO THE COMMENCEMENT OF WORK
USE FIGURED DIMENSIONS ONLY 1 DO NOT SCALE
COMPLY WITH RELEVANT AUTHORITIES REQUIREMENTS
COMPLY WITH BUILDING CODE OF AUSTRALIA
COMPLY WITH ALL RELEVANT AUSTRALIAN STANDARDS
COPYRIGHT IN ALL DOCUMENTS AND DRAWINGS PREPARED BY ALEXANDER & CO.


PROJECT NO. 0487	DRAWN ST
SCALE@A1 1:200	SCALE@A3 1:400
DWG NO. DA-JXX-041	CHECKED SH
	ISSUE A

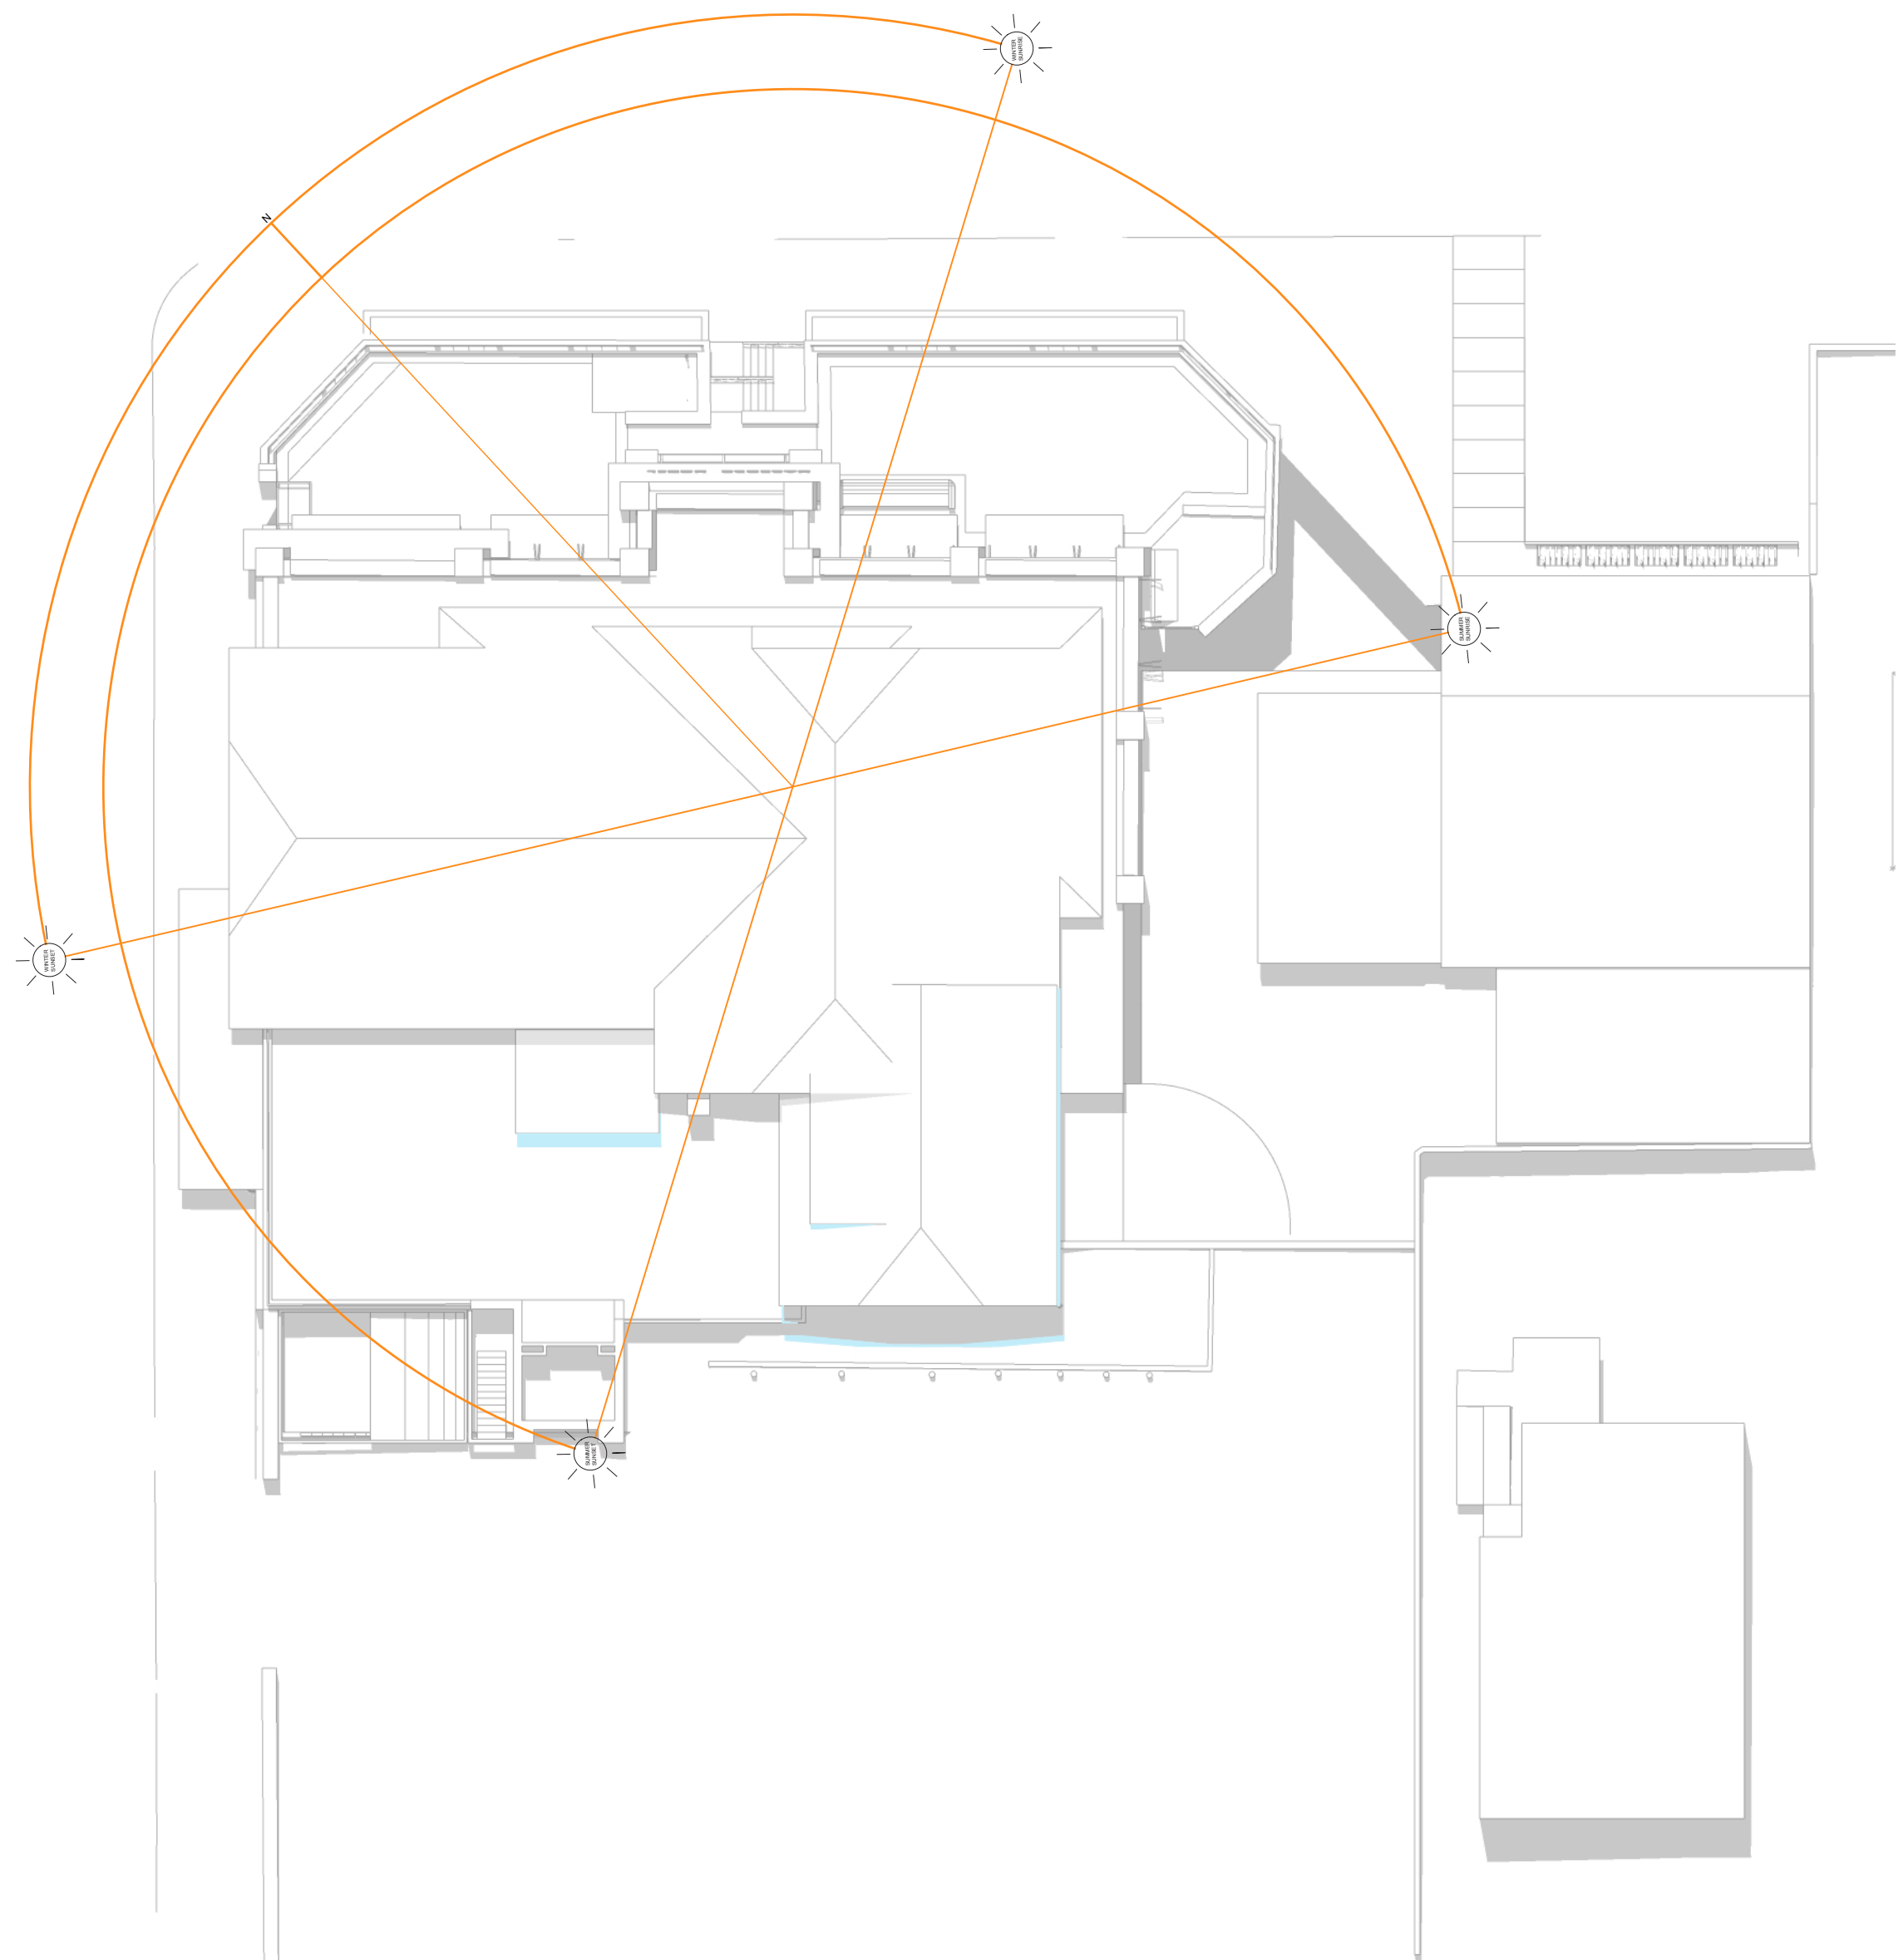

01

SITE & ROOF - PROPOSED PLAN
1:200@A1

DEVELOPMENT APPLICATION

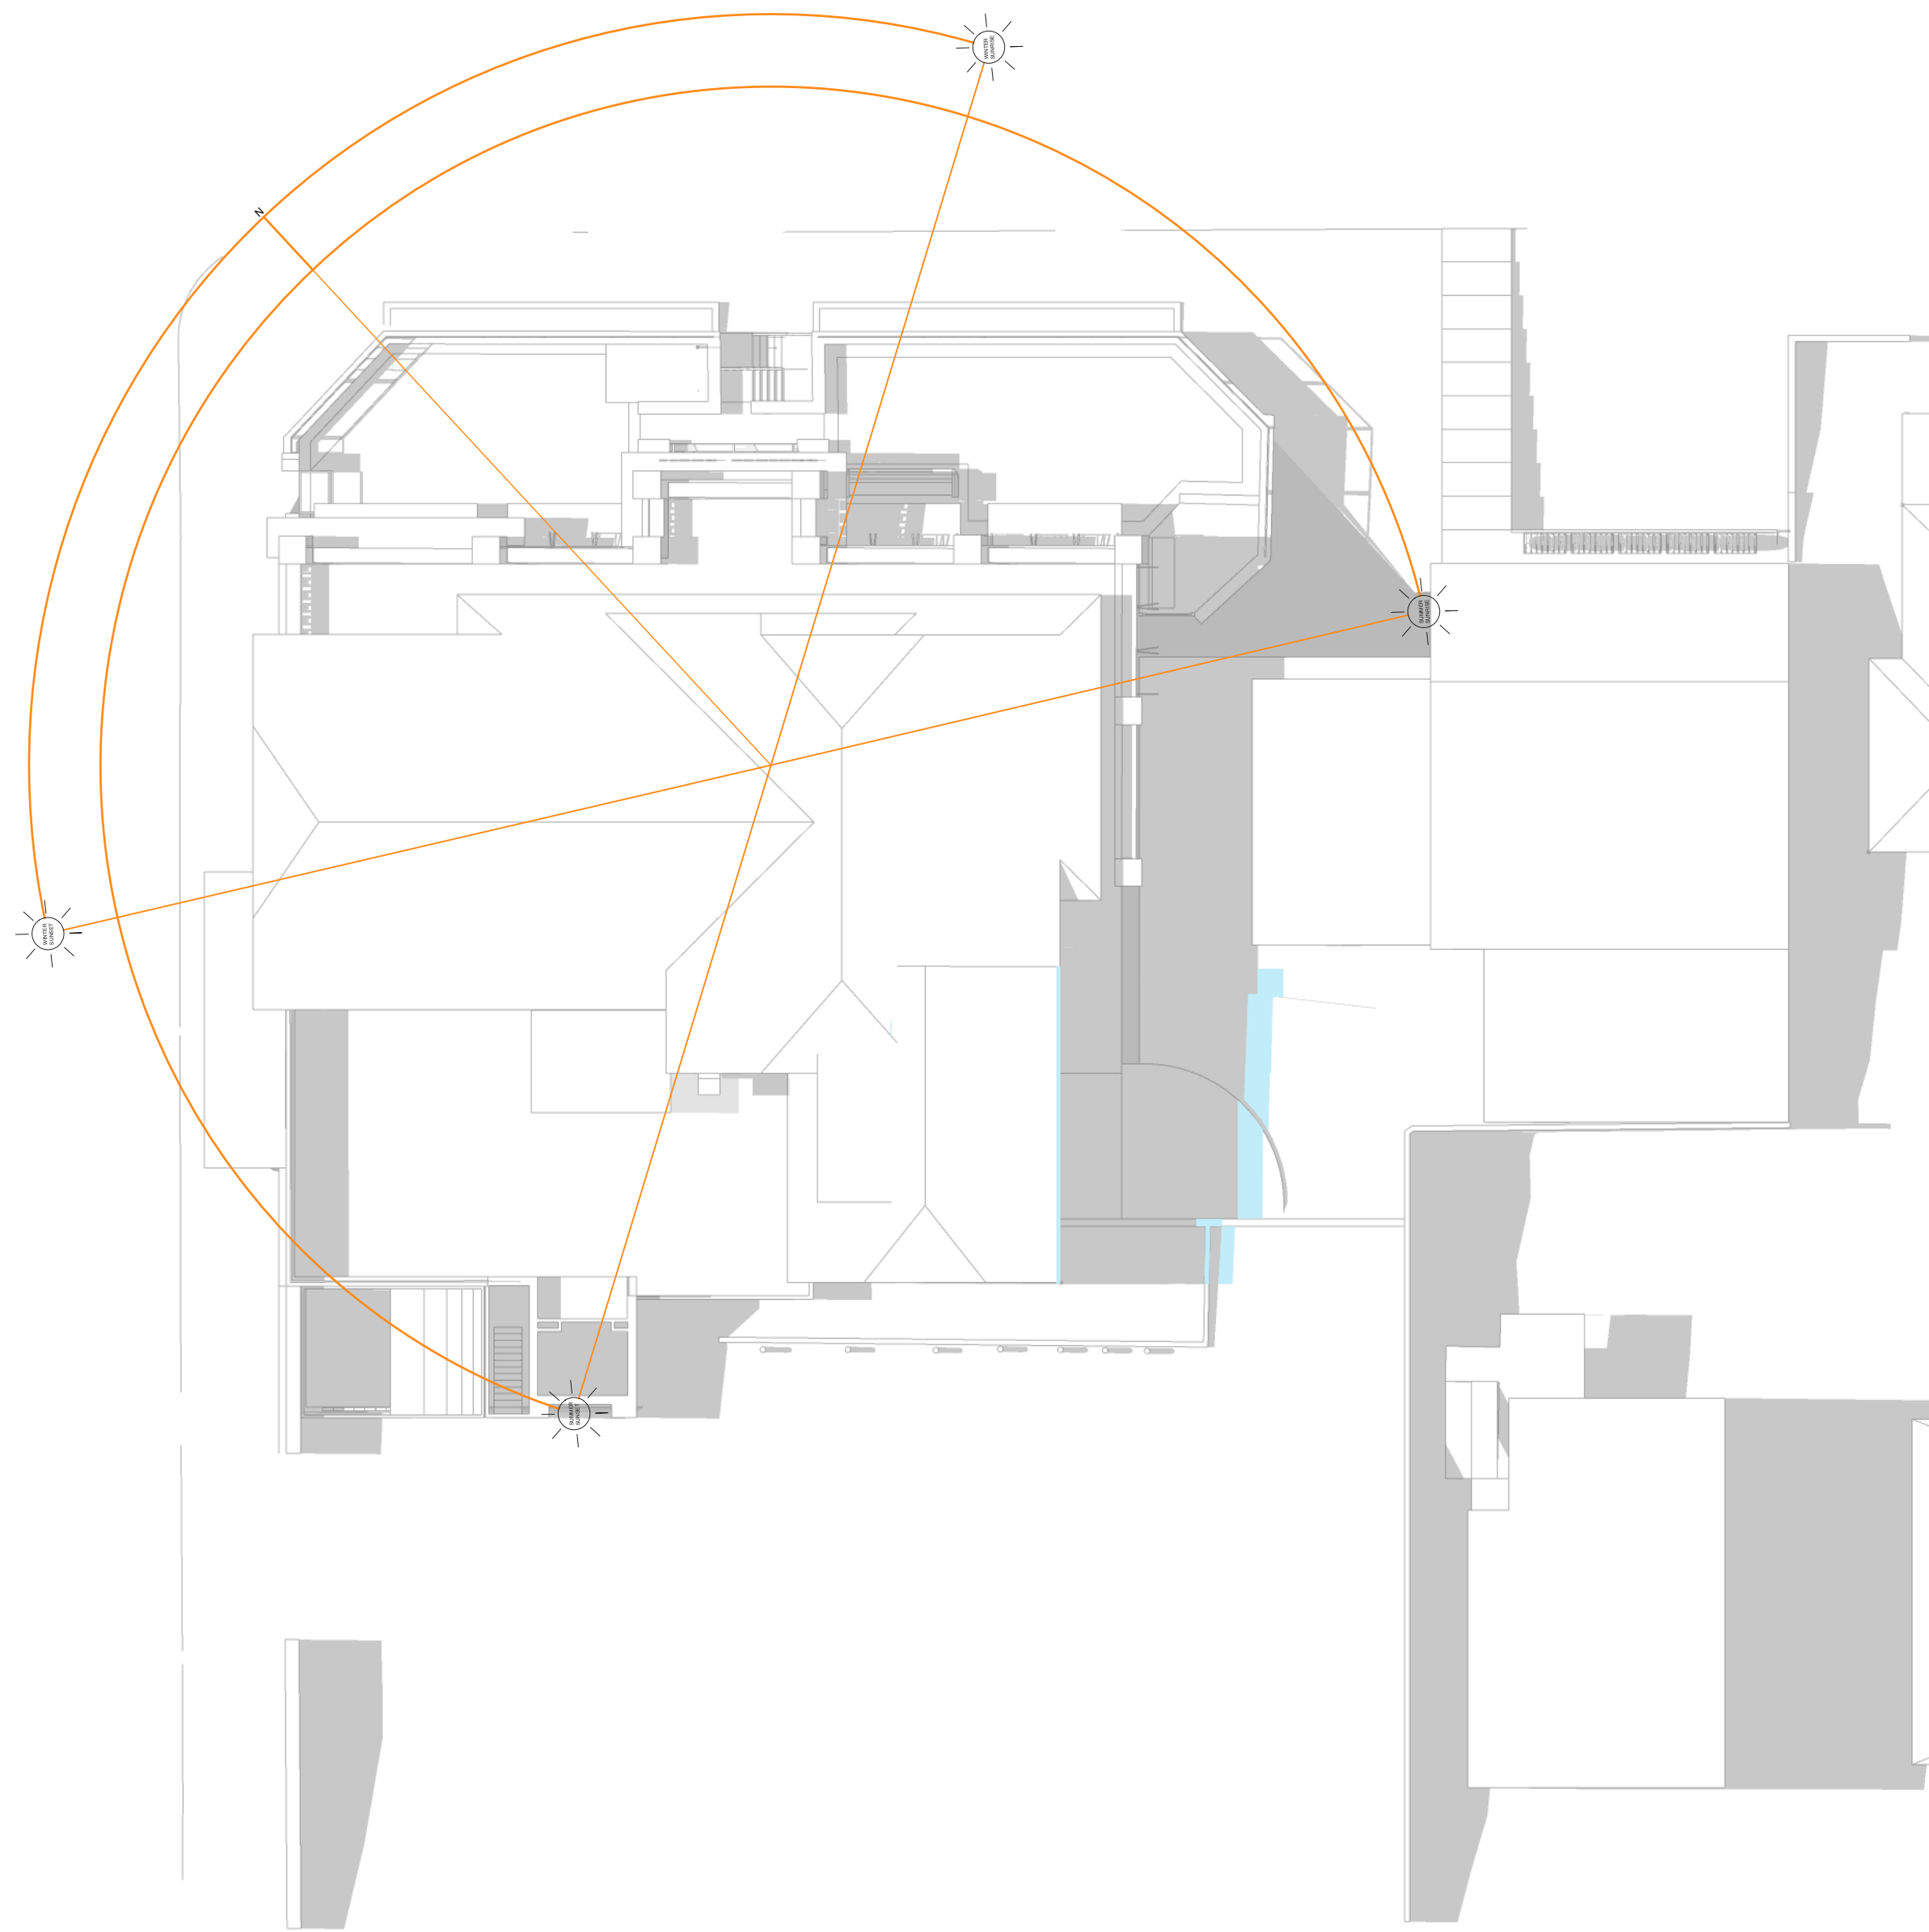

01

SITE & ROOF - PROPOSED PLAN
1:200@A1

DEVELOPMENT APPLICATION

DATE
27.05.21

REVISION
A

ISSUE REASON
DA SUBMISSION



CLIENT :
GLENN PIPER
MERIDAN AUSTRALIA

PROJECT :
FRESHWATER HOTEL



DRAWING:
SHADOW DIAGRAM PLAN 3PM 21 DEC

CHECK ALL DIMENSIONS ON SITE PRIOR TO THE COMMENCEMENT OF WORK
USE FIGURED DIMENSIONS ONLY DO NOT SCALE
COMPLY WITH RELEVANT AUTHORITIES REQUIREMENTS
COMPLY WITH BUILDING CODE OF AUSTRALIA
COMPLY WITH ALL RELEVANT AUSTRALIAN STANDARDS
COPYRIGHT IN ALL DOCUMENTS AND DRAWINGS PREPARED BY ALEXANDER & CO.

PROJECT NO. 0487	DRAWN ST
SCALE@A1 1:200	SCALE@A3 1:400
DWG NO. DA-JXX-061	CHECKED SH
	ISSUE A