


EAST ELEVATION  
1:200

1

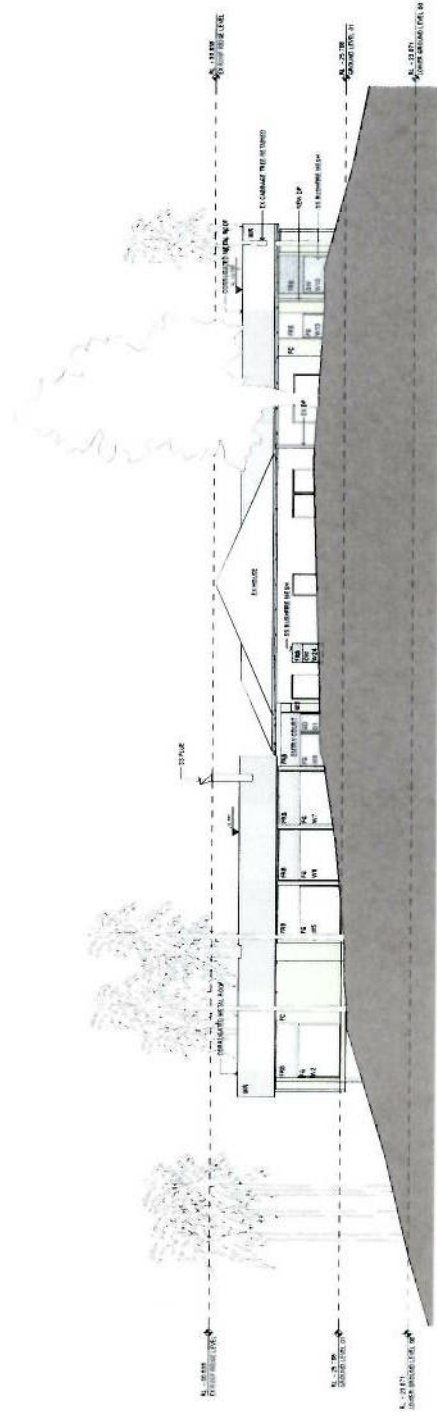

WEST ELEVATION  
1:200

2

1:150115\_18thSerpentine\_CAD.dwg 20/04/2015 12:32 pm  
DRAWING  
STATUS  
PROJECT  
CLIENT  
ISSUE DATE FOR DEVELOPMENT APPLICATION  
A 20/04/2015 DEVELOPMENT APPLICATION  
SCALE 1:200 @ A3  
DRAWING NUMBER  
DEVELOPMENT APPLICATION  
ISSUE  
C-XX-01  
A

18 THE SERPENTINE  
BILGOLA BEACH NSW 2107  
BRUCE McCONOCHIE

matthewwoodward|architecture

THIS DRAWING IS THE PROPERTY OF MATTHEW WOODWARD ARCHITECTURE. IT IS TO BE USED ONLY FOR THE PROJECT AND SITE SPECIFICALLY IDENTIFIED HEREIN. ANY REUSE OR MODIFICATION OF THIS DRAWING WITHOUT THE WRITTEN PERMISSION OF MATTHEW WOODWARD ARCHITECTURE IS STRICTLY PROHIBITED. ALL RIGHTS RESERVED.

