



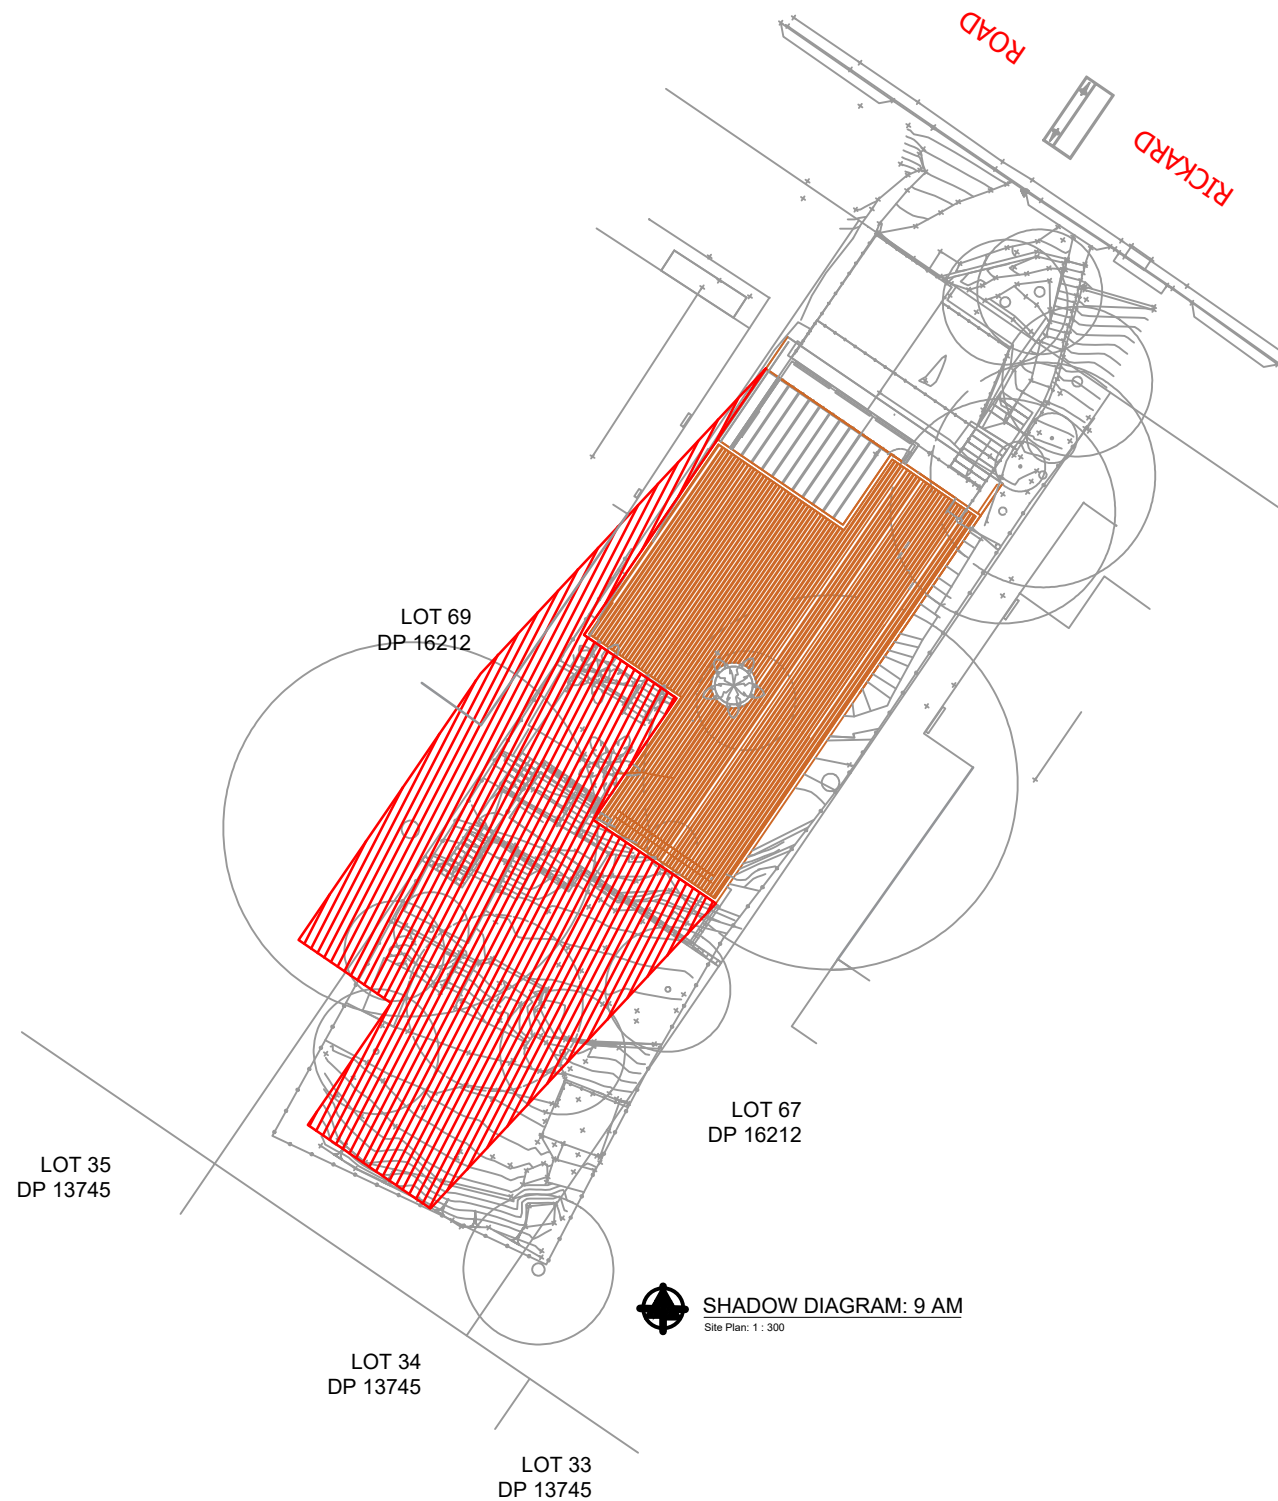

	AMENDMENT	ISSUE	PROPOSED	FOR
24/02/21	PRELIMINARY ISSUE	A	ADDITIONS	MR & MRS WRIGHT
			AT SITE ADDRESS 123 RICKARD ROAD, NORTH NARRABEEN	
			DRAWING	LOT NO
			SHADOW DIAGRAM - 9AM	68
			DATE	DP
			24/02/21	16212
			SCALE	
			1 : 200	
			PROJECT NO	DRAWING NO
			CD-058/21	CD-058/21-V1
				SHEET NO
				1 OF 3

CONNECT DRAFTING


ABN : 15 634 029 342 OFFICE : GLENHAVEN - Mob : 0416 931 237
connectdrafting@gmail.com

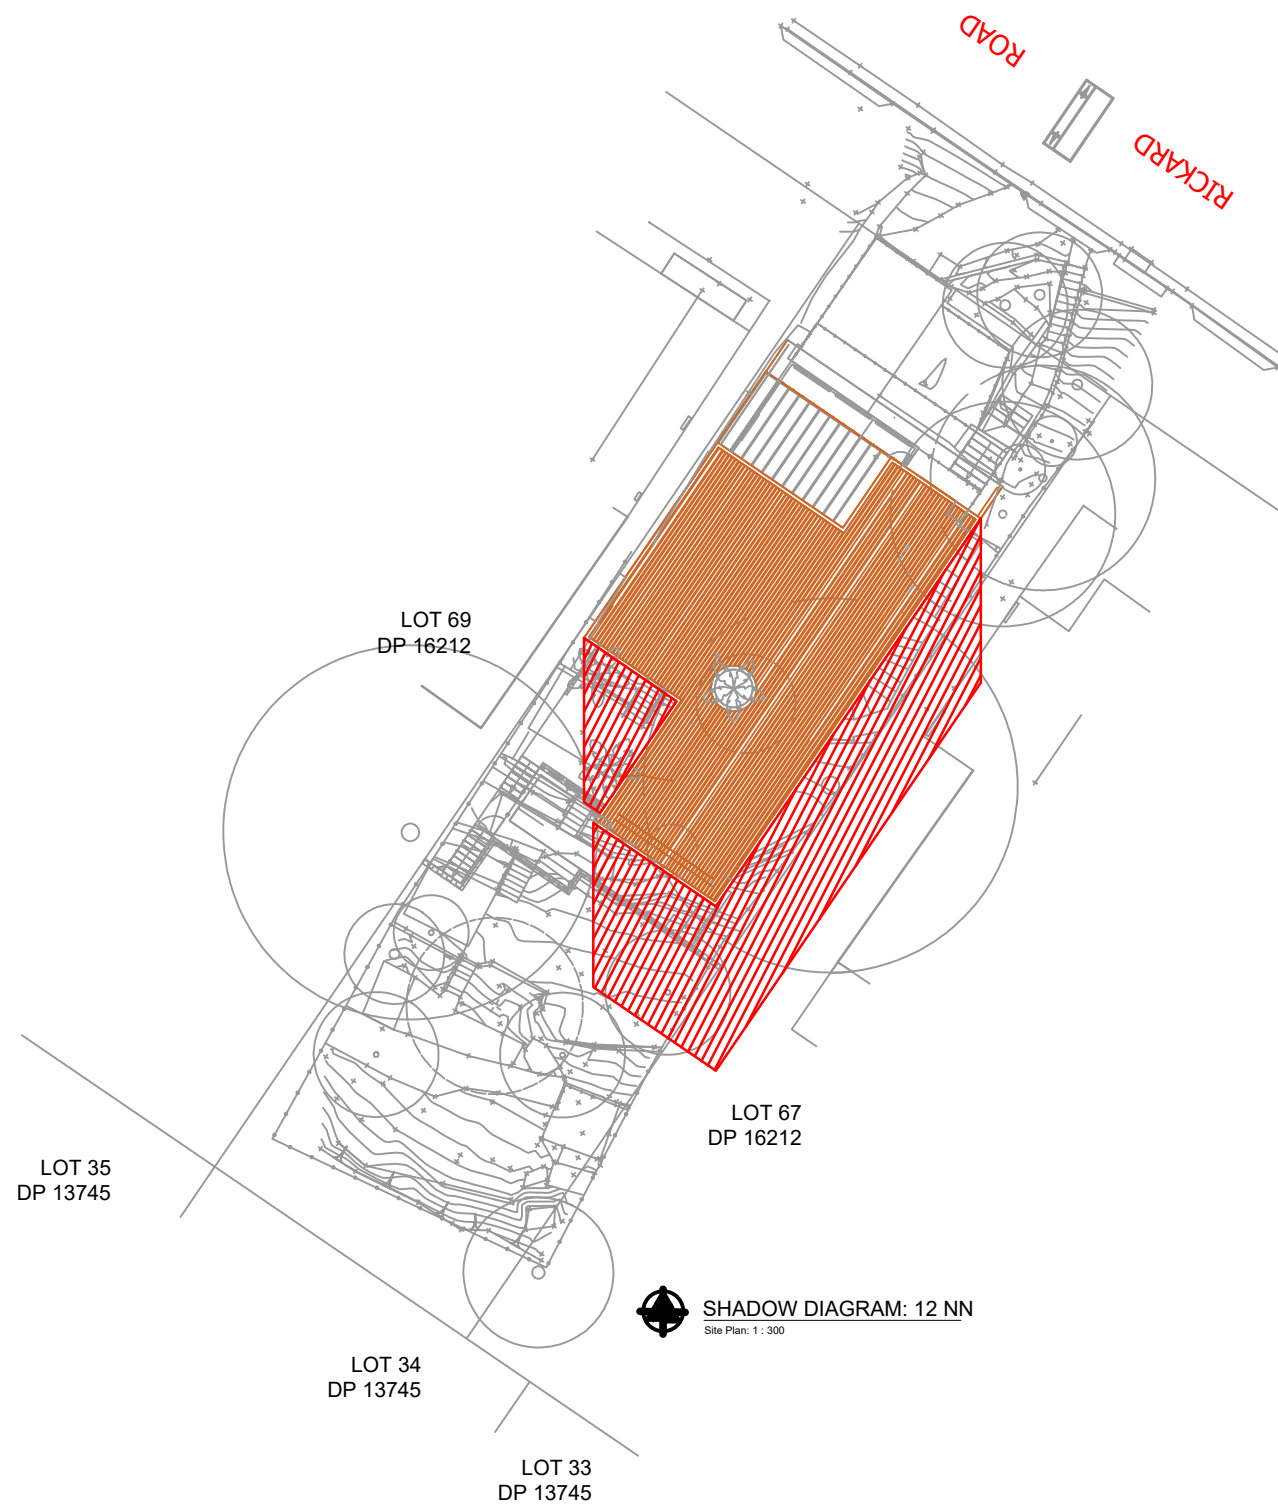


	AMENDMENT	ISSUE	PROPOSED	FOR
24/02/21	PRELIMINARY ISSUE	A	ADDITIONS	MR & MRS WRIGHT
			AT SITE ADDRESS 123 RICKARD ROAD, NORTH NARRABEEN	
			DRAWING SHADOW DIAGRAM - 12NOON	LOT NO 68
				DP 16212
			DATE 24/02/21	SCALE 1 : 200
			PROJECT NO CD-058/21	DRAWING NO CD-058/21-V1
				SHEET NO 2 OF 3

CONNECT DRAFTING

ABN : 15 634 029 342 OFFICE : GLENHAVEN - Mob : 0416 931 237
connectdrafting@gmail.com

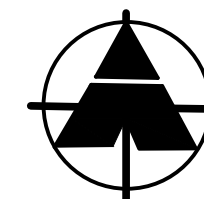

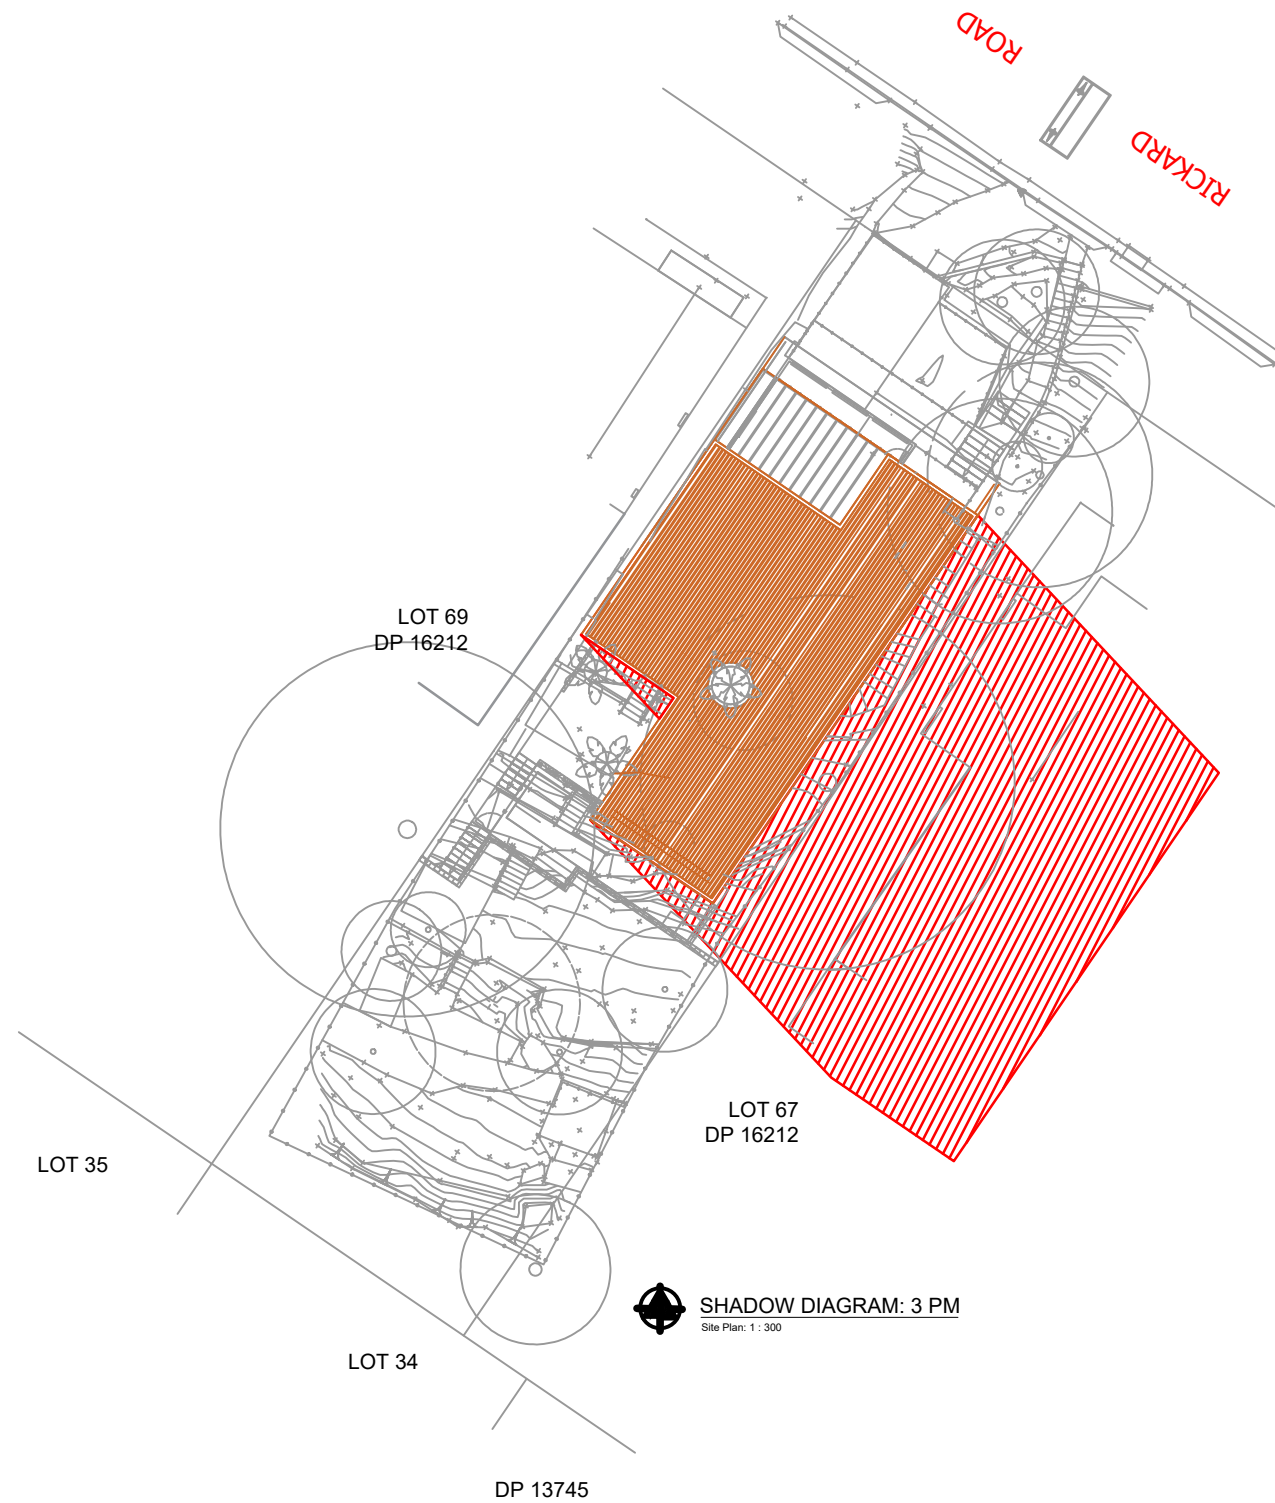

	AMENDMENT	ISSUE	PROPOSED	FOR
24/02/21	PRELIMINARY ISSUE	A	ADDITIONS	MR & MRS WRIGHT
			AT SITE ADDRESS	
			123 RICKARD ROAD, NORTH NARRABEEN	
			DRAWING	
			SHADOW DIAGRAM - 3PM	
			DATE	
			24/02/21	
			SCALE	
			1 : 200	
			PROJECT NO	
			CD-058/21	
			DRAWING NO	
			CD-058/21-V1	
			LOT NO	
			68	
			DP	
			16212	
			SHEET NO	
			3 OF 3	

CONNECT DRAFTING

ABN : 15 634 029 342 OFFICE : GLENHAVEN - Mob : 0416 931 237
connectdrafting@gmail.com

