

# PITTWATER WATERWAY



THIS PLAN IS TO BE READ IN  
CONJUNCTION WITH  
THE CONDITIONS OF DEVELOPMENT  
CONSENT


DA2020/0234

FOR DEVELOPMENT APPLICATION

DESCRIPTION	REV	APP'D	DATE	samcrawfordarchitects		CLIENT	NORTH POINT	SCALE @ A3	PROJECT NO.	STAGE	DRAWING NO.	REV
FOR DEVELOPMENT APPLICATION	1	SC	6/3/20	Level 2, 17 Federation Rd, Newtown, Australia NSW 2042 TELEPHONE +612 9519 6800 FAX +612 9519 6967 EMAIL studio@samcrawfordarchitects.com.au WEB samcrawfordarchitects.com.au ACN 165 409 567 Nominated Architect Sam Crawford 6498		FAR EAST LAND & HOUSING DEVELOPMENT COMPANY PTE LTD		1:100	16.18	DA	A110	1
				PROJECT		25-33 ROBERTSON ROAD SCOTLAND ISLAND, NSW 2105	DRAWING TITLE EXISTING PLAN					





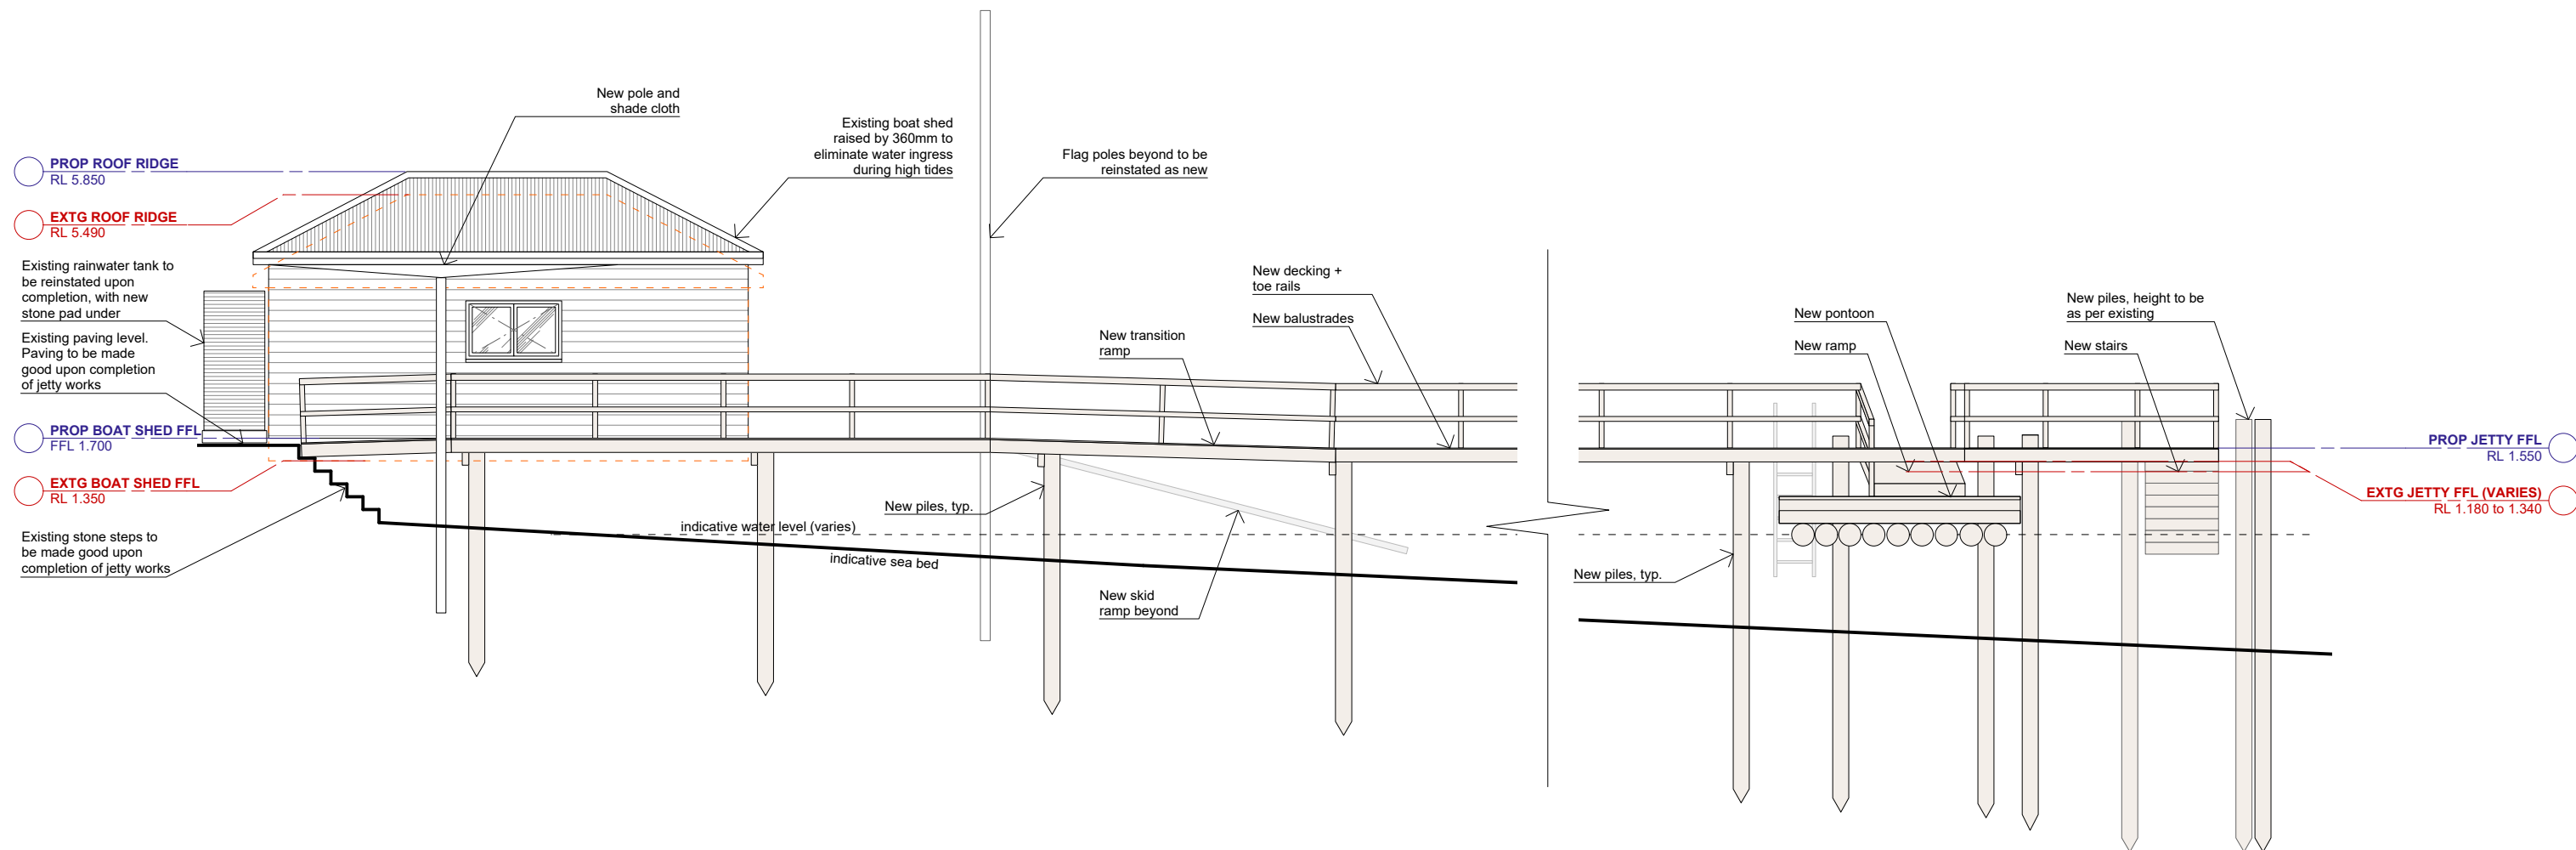

**THIS PLAN IS TO BE READ IN  
CONJUNCTION WITH  
THE CONDITIONS OF DEVELOPMENT  
CONSENT**


**DA2020/0234**

**Note:**

All elements shown as new are re-built like for like to match original jetty with new materials and RLs.

Number of piles shown on the drawing are indicative only

**FOR DEVELOPMENT APPLICATION**

DESCRIPTION	REV	APP'D	DATE	<div><div>samcrawfordarchitects</div><div>Level 2, 17 Federation Rd, Newtown, Australia NSW 2042</div><div>TELEPHONE +612 9519 6800 FAX +612 9519 6967</div><div>EMAIL studio@samcrawfordarchitects.com.au WEB samcrawfordarchitects.com.au</div><div>ACN 165 409 567 Nominated Architect Sam Crawford 6498</div></div>	CLIENT	<div><div>NORTH POINT</div><div></div></div>	SCALE @ A3	PROJECT NO.	STAGE	DRAWING NO.	REV
FOR DEVELOPMENT APPLICATION	1	SC	6/3/20		FAR EAST LAND & HOUSING DEVELOPMENT COMPANY PTE LTD		PROJECT	1:100	16.18	AA	A201
					25-33 ROBERTSON ROAD	DRAWING TITLE					
					SCOTLAND ISLAND, NSW 2105	NORTH ELEVATION					