

Contact Us		Office Use Only									
The General Manager, 725 Pittwater Road, Dee Why NSW 2099 or Customer Service Centre, Northern Beaches Council DX9118 Dee Why											
Email	council@warringah.nsw.gov.au										
Fax	9942 2606										
If you need help lodging your application call Customer Service on (02) 9942 2111 or come in and talk to us at the Civic Centre, Dee Why.											


Part 1: Declaration


1. DECLARATION	
I hereby certify that the shadow diagrams submitted with the proposal at	
Address	7 CARLTON ST MANNUM
For the erection of Description of development	ALTERATIONS + ADDITIONS INCLUDING UPPER LEVEL ADDITION & REAR DEMOLITION PLUS EXTENSION
<ul style="list-style-type: none"> In accordance with the survey (prepared by a registered surveyor) which is required to be submitted with the application ✓ Drawn to true north ✓ Indicate shadow cast by the proposal at 9am, noon, 3pm, 21 June ✓ To indicate the shadow cast by existing buildings and structures on the site and in the surrounding area ✓ 	

Part 2: Certification


2. CERTIFIER			
Title	<input checked="" type="radio"/> Mr <input type="radio"/> Mrs <input type="radio"/> Ms <input type="radio"/> Other		
Full family name (no initials) (or Company)	DORN		
Full given names (no initials) (or A.C.N)	BRADLEY DAVID		
Phone		Alternate	
Mobile	0422986372	Fax	
Qualification (i.e. Architect, Planner, Computer Technician, Surveyor)	ARCHITECT		

Part 3: Signature

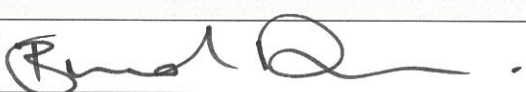
3. APPLICANT(S) SIGNATURE	
Signature	
Date	08.01.19

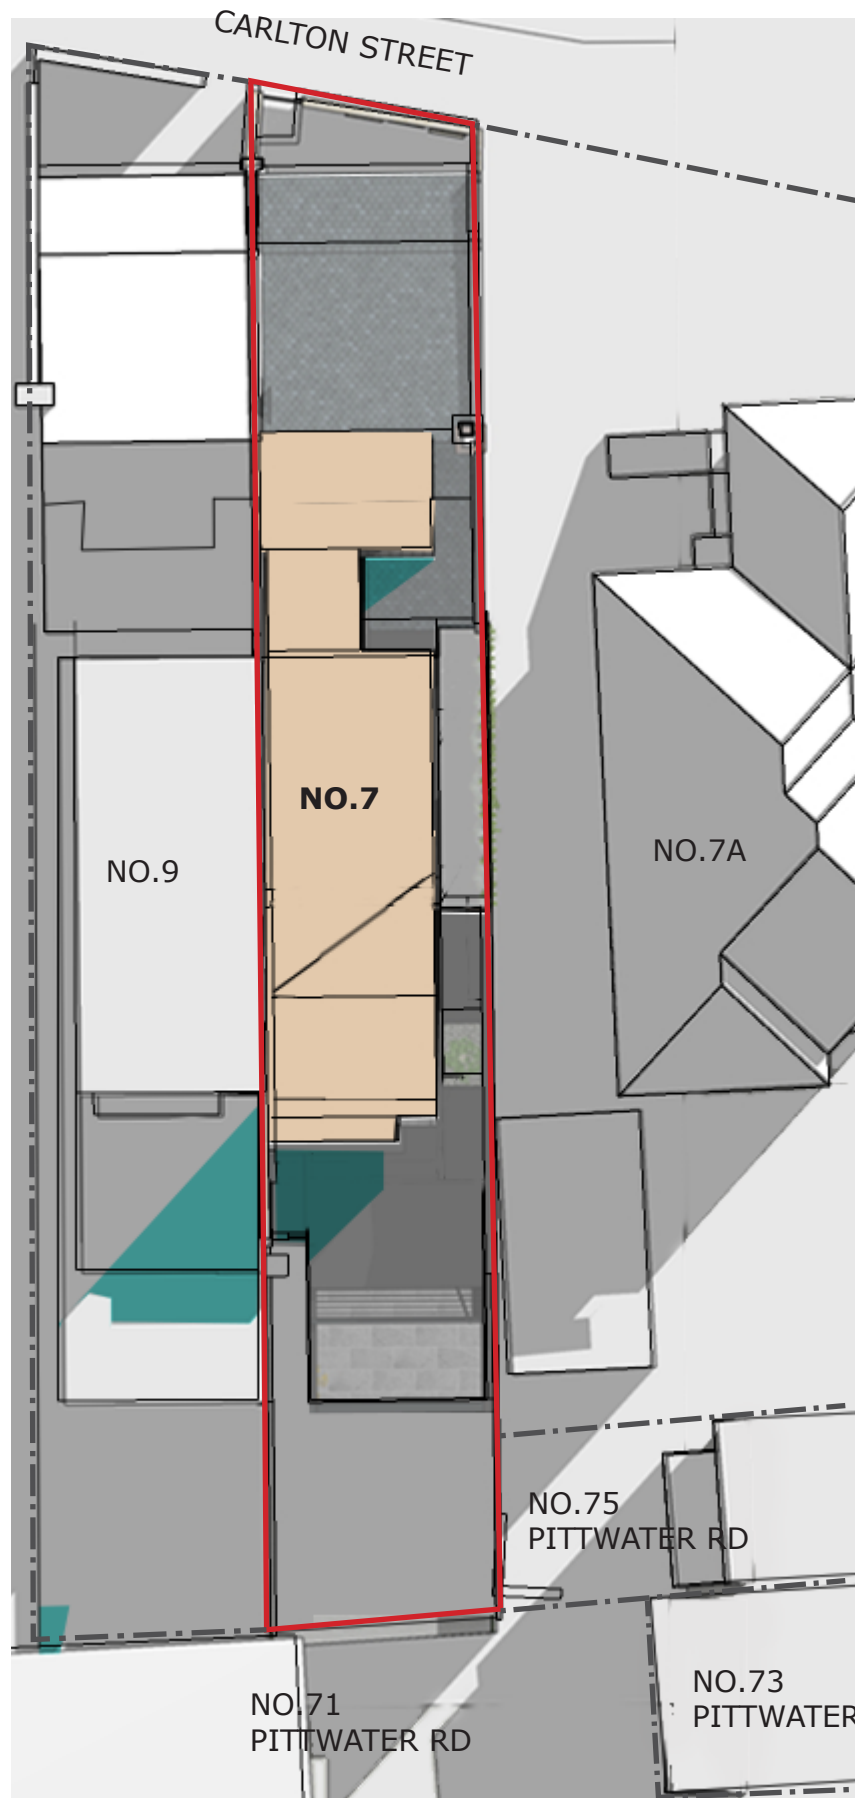


WINTER 21st JUNE: 9AM

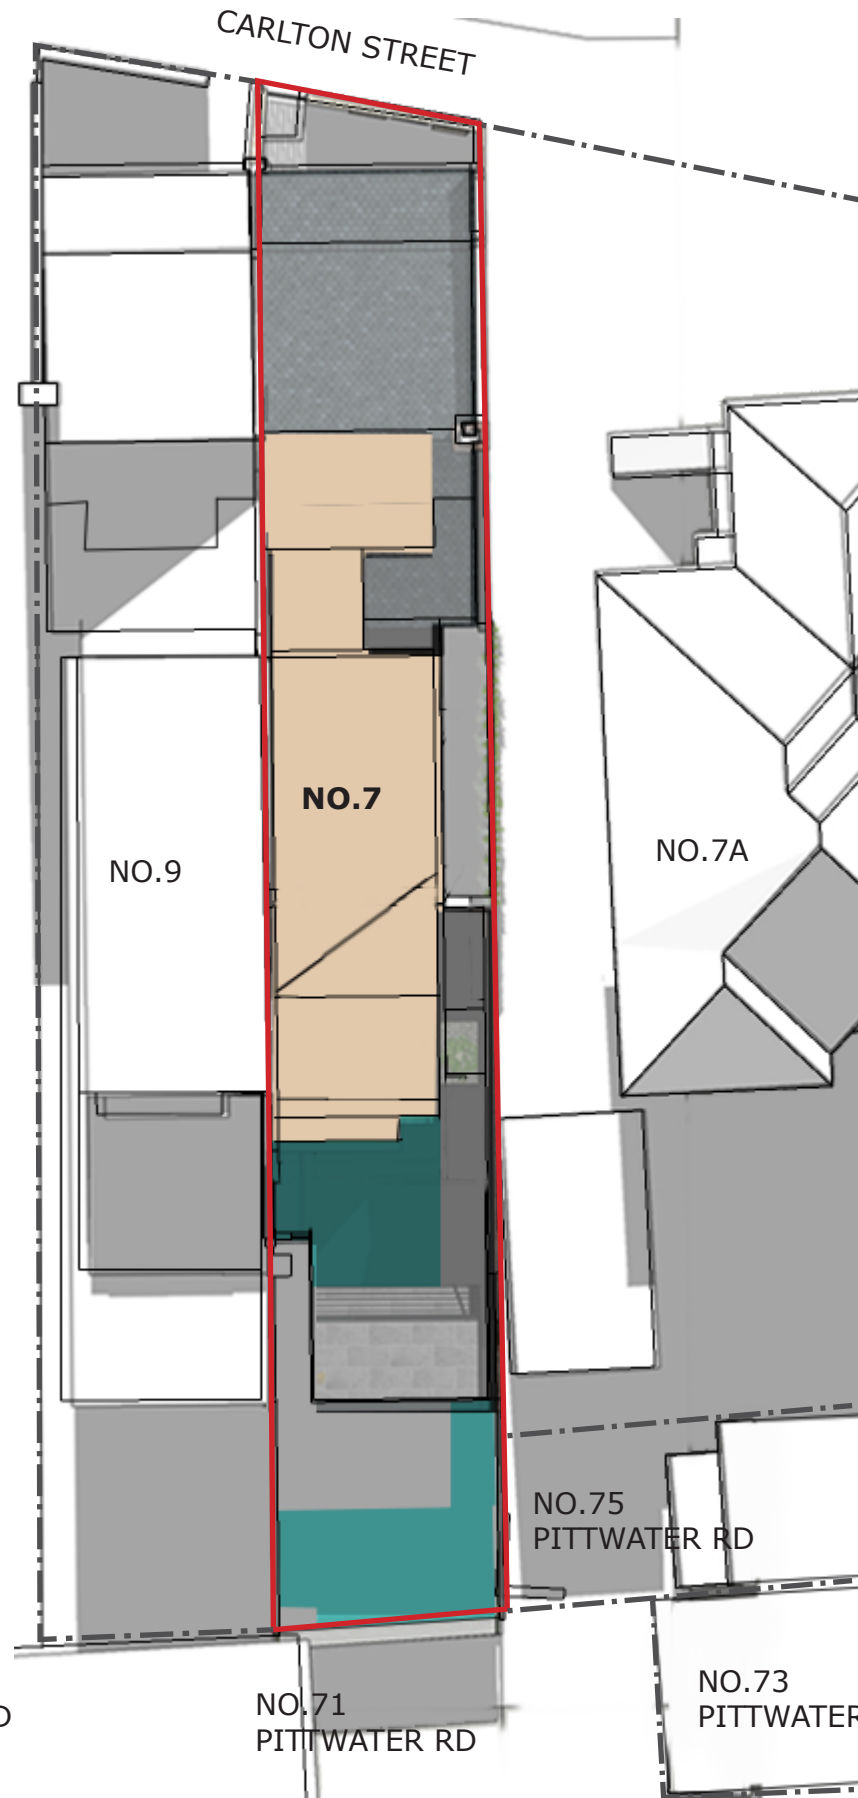

WINTER 21st JUNE: 12PM (NOON)

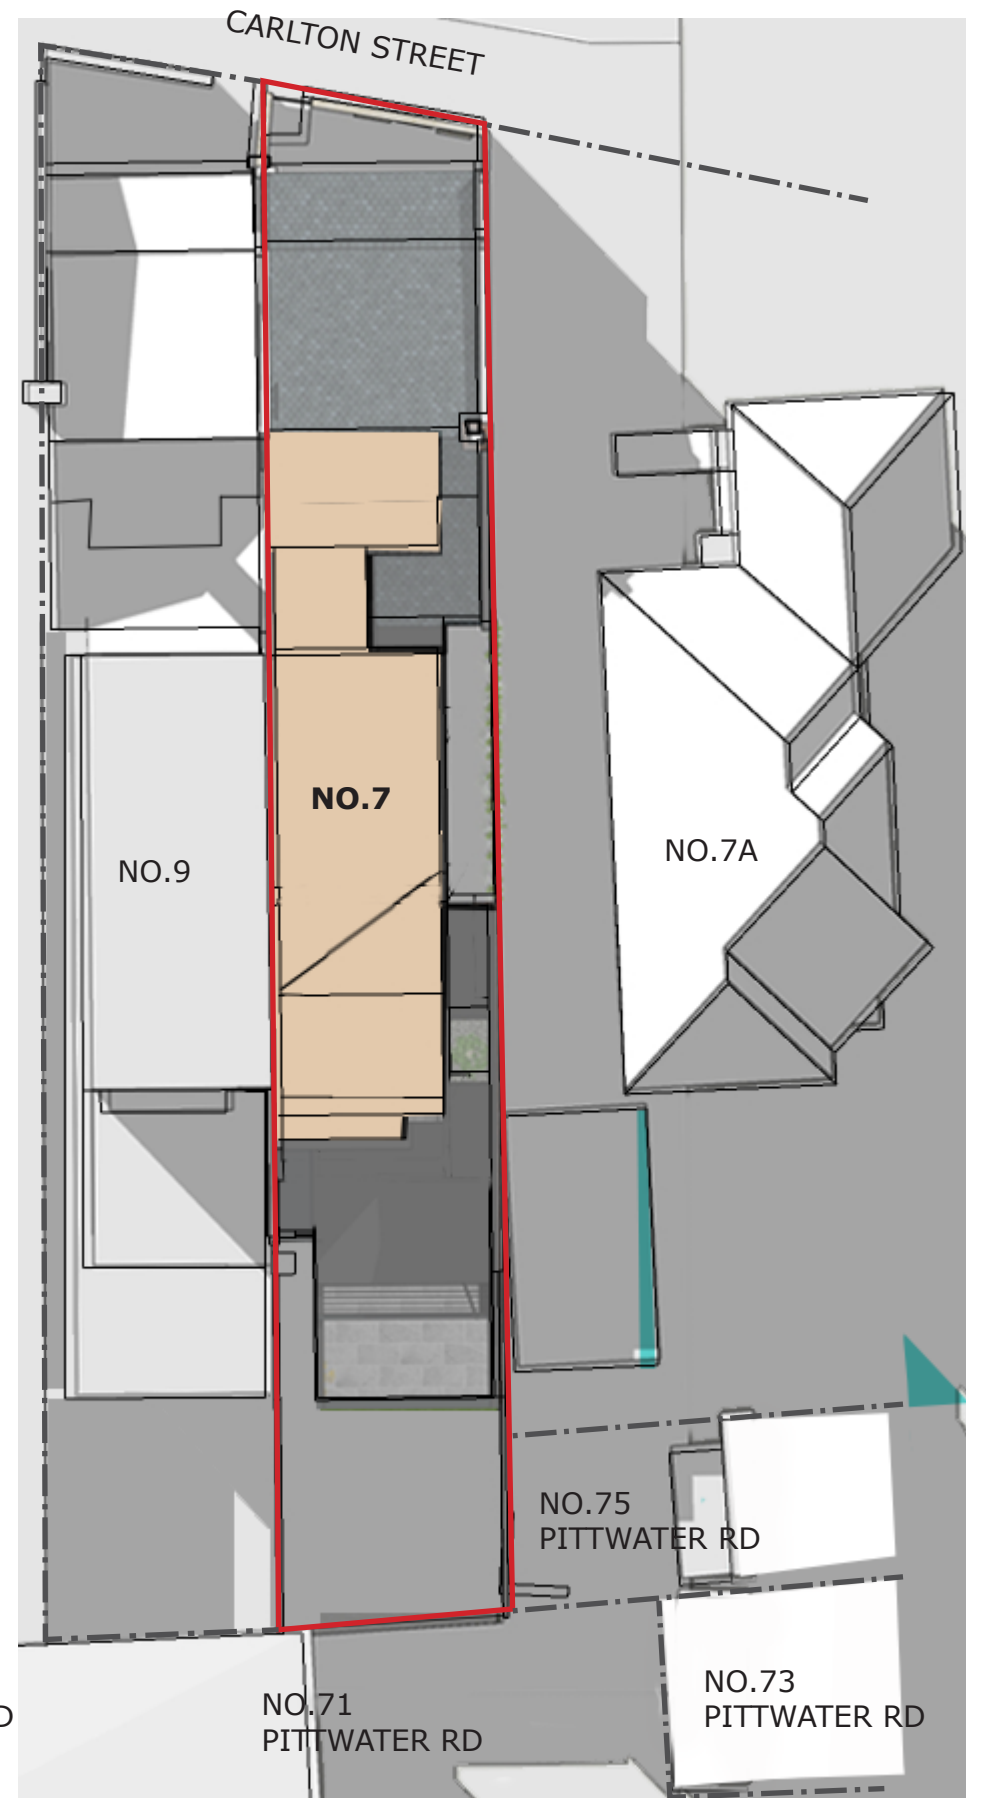

WINTER 21st JUNE: 3PM

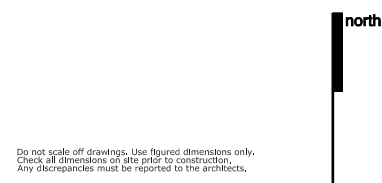

- Extent of upper level addition
- Shadows cast by existing development
- Additional shadows cast by proposal
- Site boundary
- Adjacent property site boundary

DATE	NOTES	ISSUE	Project	Project No.	Drawing Title
05.06.18	DA ISSUE	A	Carlton Street House Alterations & Additions	10035	SHADOW DIAGRAMS
08.01.19	DA ISSUE	B	7 Carlton Street Manly NSW 2095		Scale
			A. Formica		Drawn By
					BD
					Issue
					B
					Drawing No.
					10035_DA 9.00

DORN
 Sydney
 84 Waratah Parade
 Narrabeena NSW 2099
 0422 986372
 brad_dorn@hotmail.com

Do not scale off drawings. Use figured dimensions only.
 Check all dimensions on site prior to construction.
 Any discrepancies must be reported to the architects.