


SITE ANALYSIS & WASTE MANAGEMENT PLAN

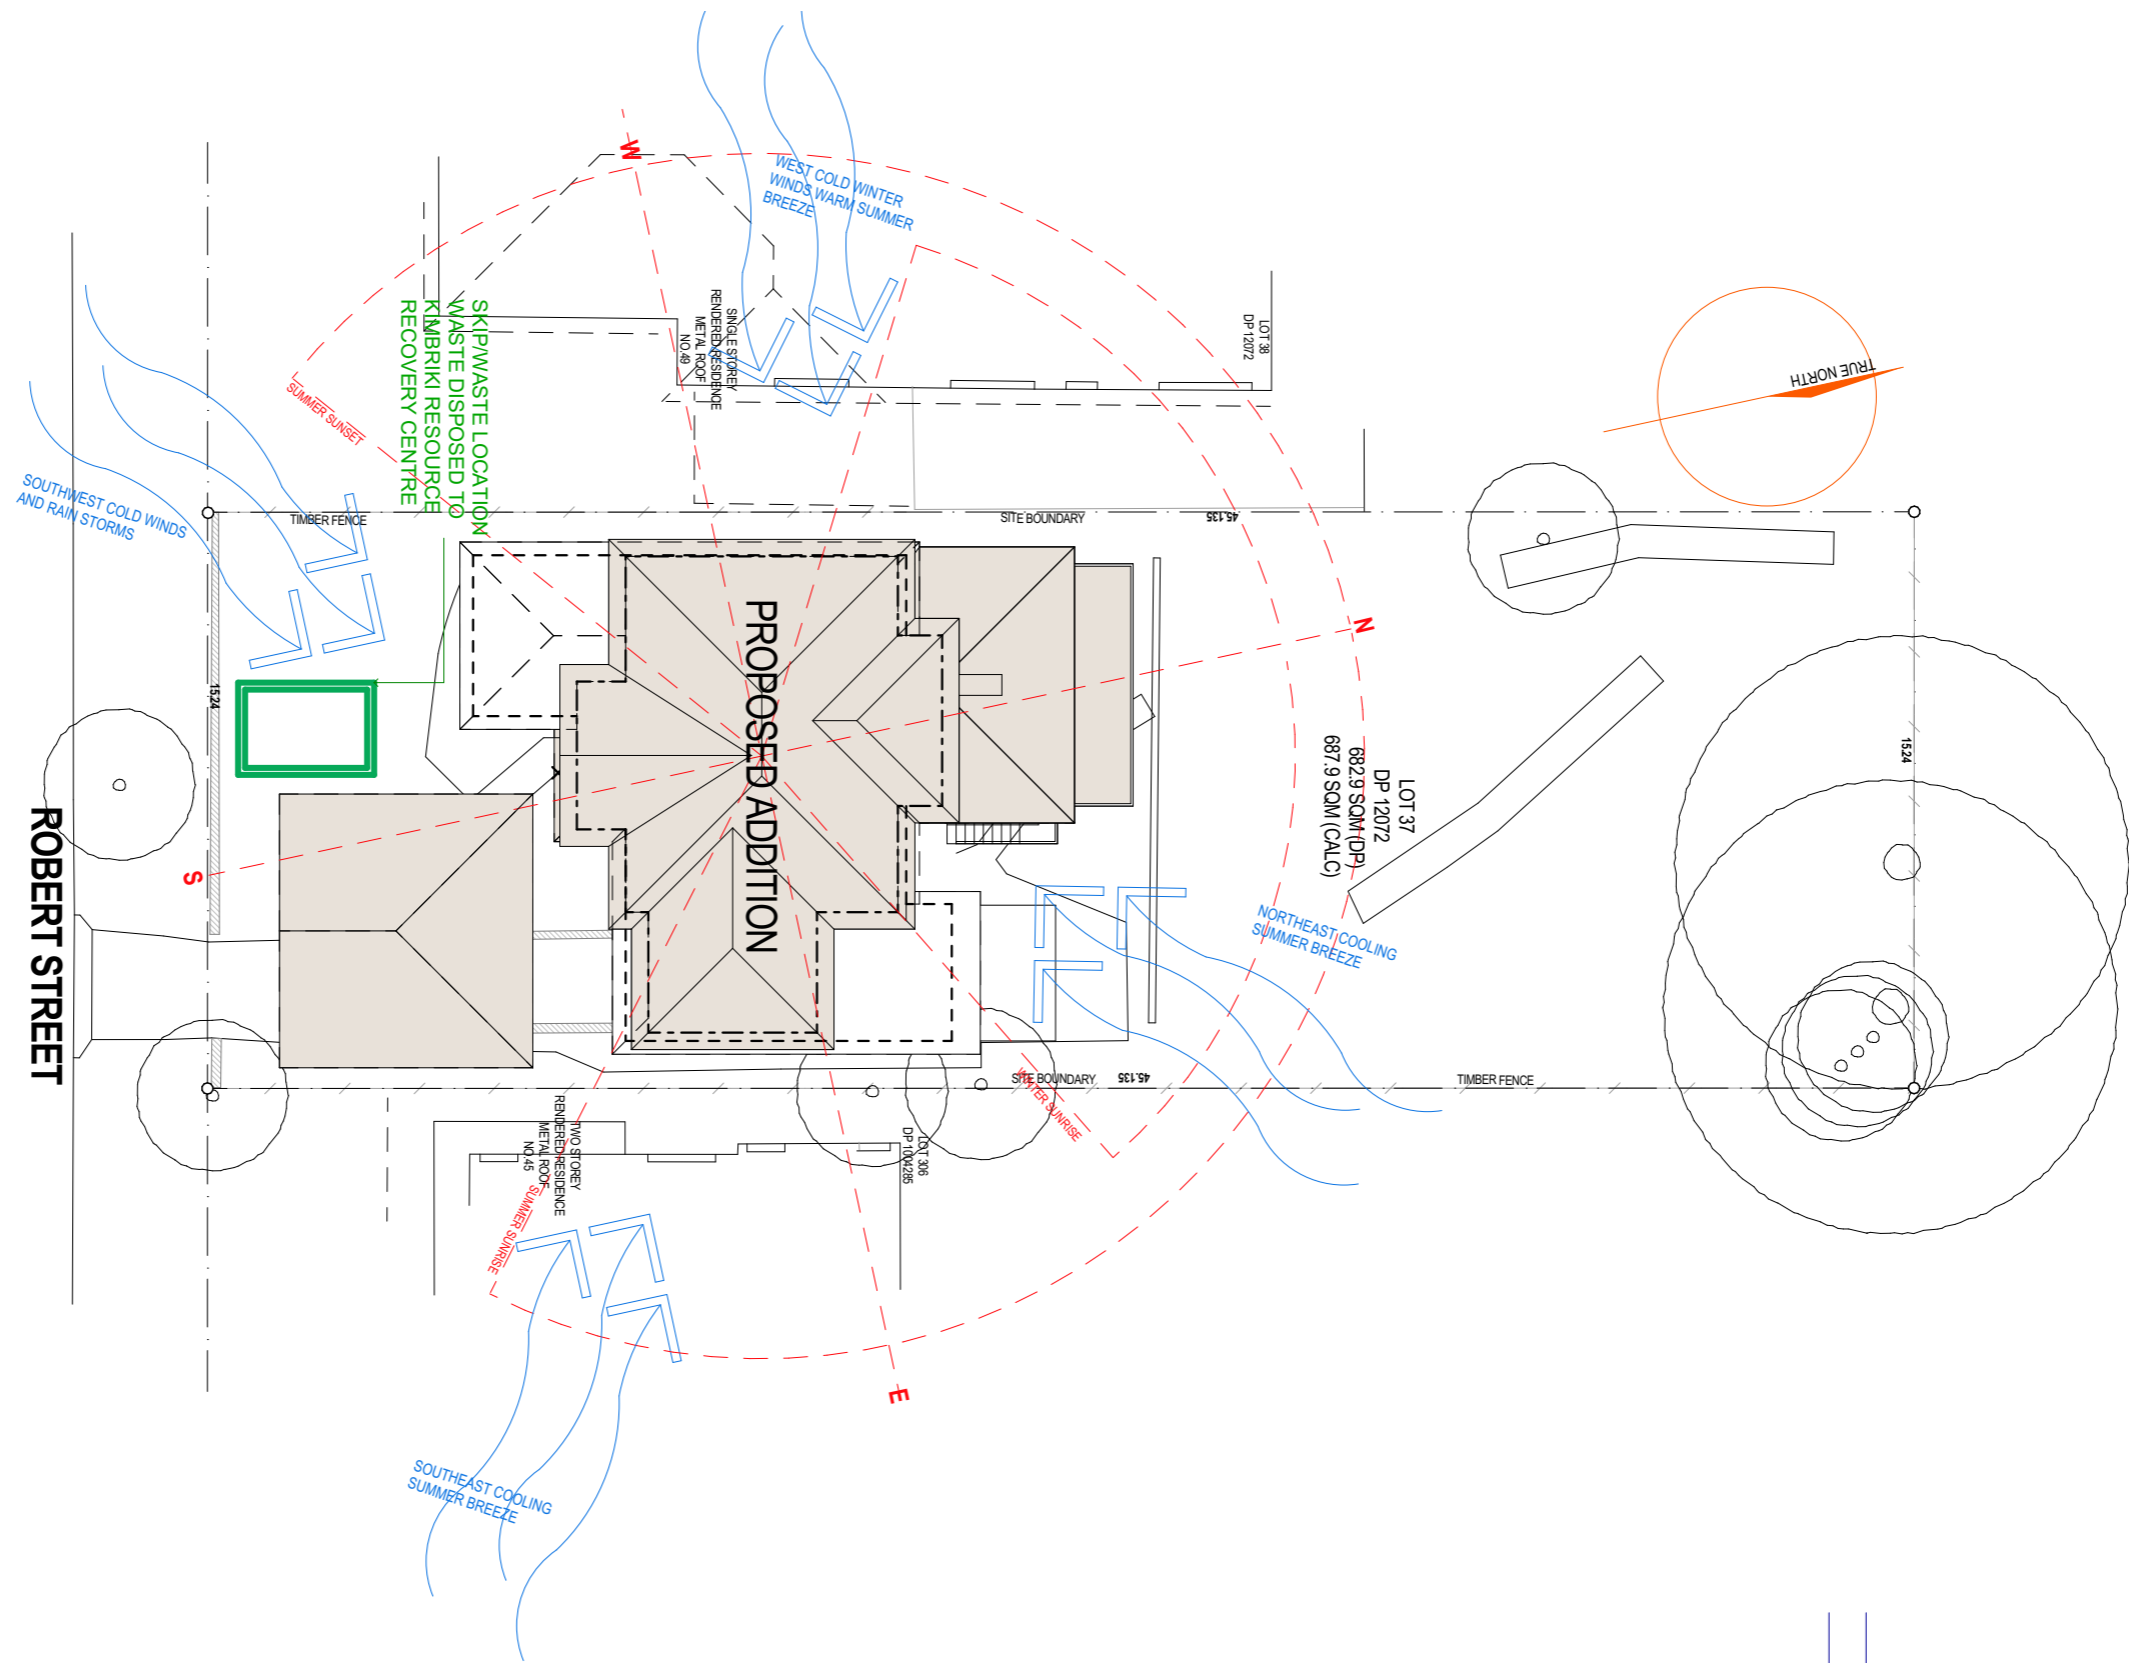

ADD-STYLE
HOME ADDITIONS
Upstairs Specialists

5/319 CONDAMINE ST MANLY VALE 2093 P: (02) 9907 9055 E: info@addstyle.com.au


Proposed Additions at:
47 Robert Street, Freshwater NSW 2096

DRAWING TITLE SITE ANALYSIS AND SHADOW DIAGRAMS
SCALE 1:200 **DRAWN BY** KK **CHECKED BY** GK


DRAWING NO.
4533 DA 1/6

ISSUE
A

NO.	REVISION	DATE	BY
A	For Council	10/02/25	KK

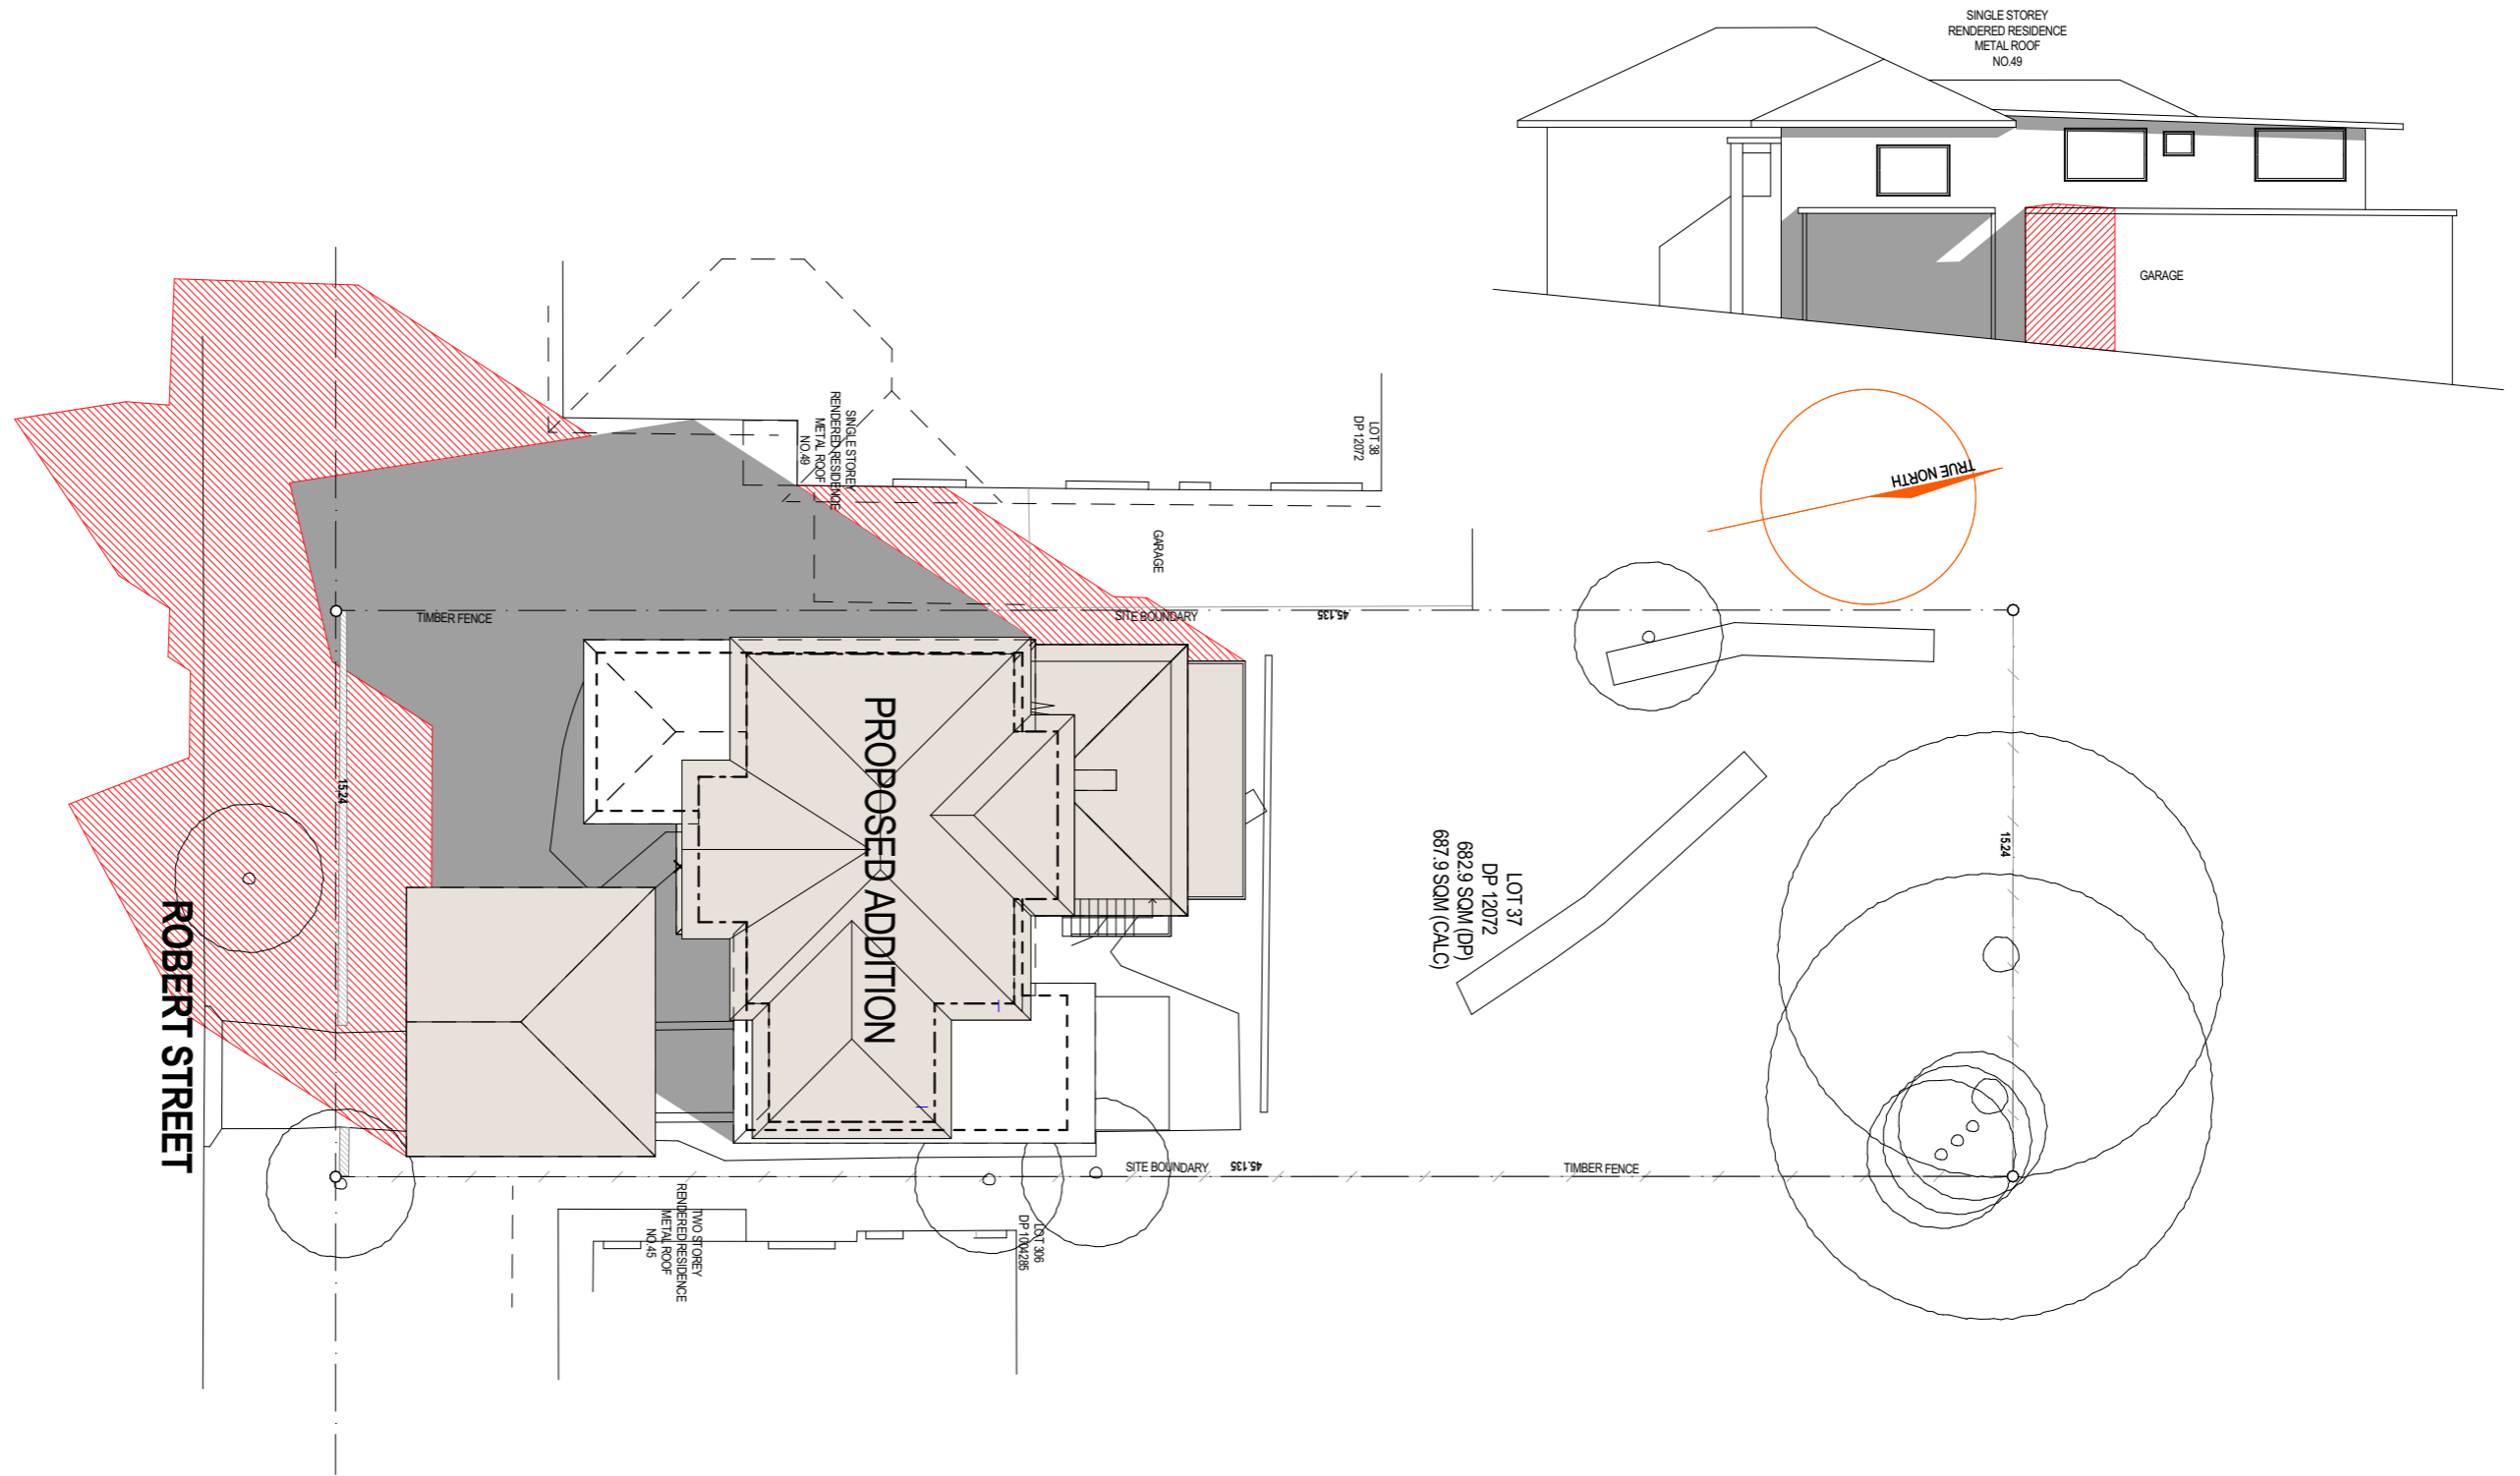

EXISTING SHADOWS

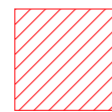

NEW SHADOWS

SHADOW DIAGRAM JUNE 21st AT 9am



ADD-STYLE
HOME ADDITIONS
Upstairs Specialists

5/319 CONDOMINE ST MANLY VALE 2093 P: (02) 9907 9055 E: info@addstyle.com.au

Proposed Additions at:
47 Robert Street, Freshwater NSW 2096

DRAWING TITLE SITE ANALYSIS AND SHADOW DIAGRAMS

SCALE 1:200 DRAWN BY KK CHECKED BY GK


DRAWING NO.

4533 DA 2/6


ISSUE

A

NO.	REVISION	DATE	BY
A	For Council	10/02/25	KK

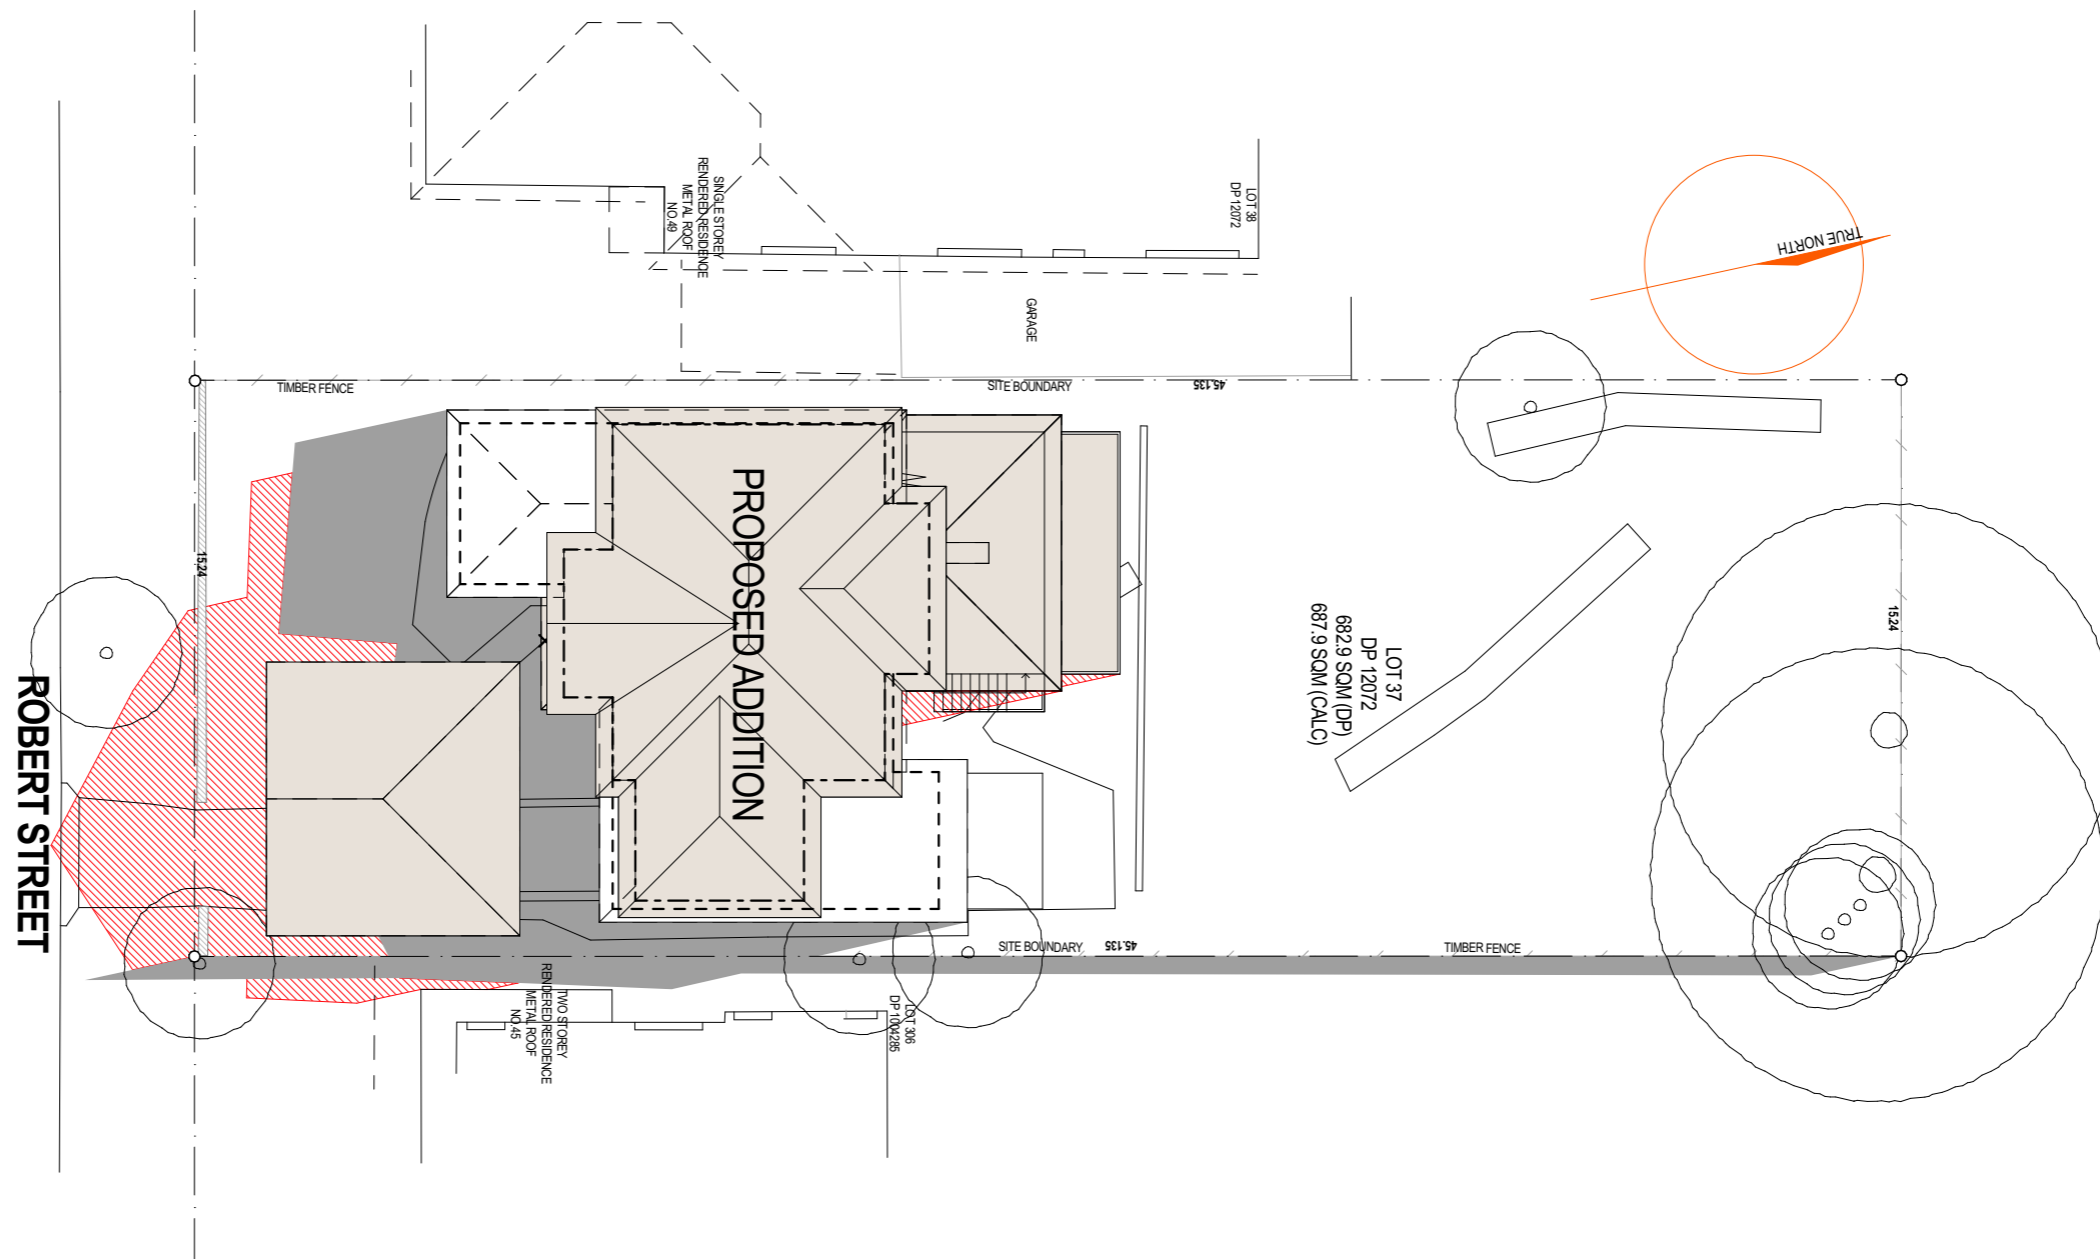

EXISTING SHADOWS

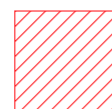

NEW SHADOWS

SHADOW DIAGRAM JUNE 21st AT 12pm



ADD-STYLE
HOME ADDITIONS
Upstairs Specialists

5/319 CONDOMINE ST MANLY VALE 2093 P: (02) 9907 9055 E: info@addstyle.com.au

Proposed Additions at:
47 Robert Street, Freshwater NSW 2096

DRAWING TITLE SITE ANALYSIS AND SHADOW DIAGRAMS

SCALE 1:200 DRAWN BY KK CHECKED BY GK


DRAWING NO.

4533 DA 3/6

ISSUE

A

NO.	REVISION	DATE	BY
A	For Council	10/02/25	KK

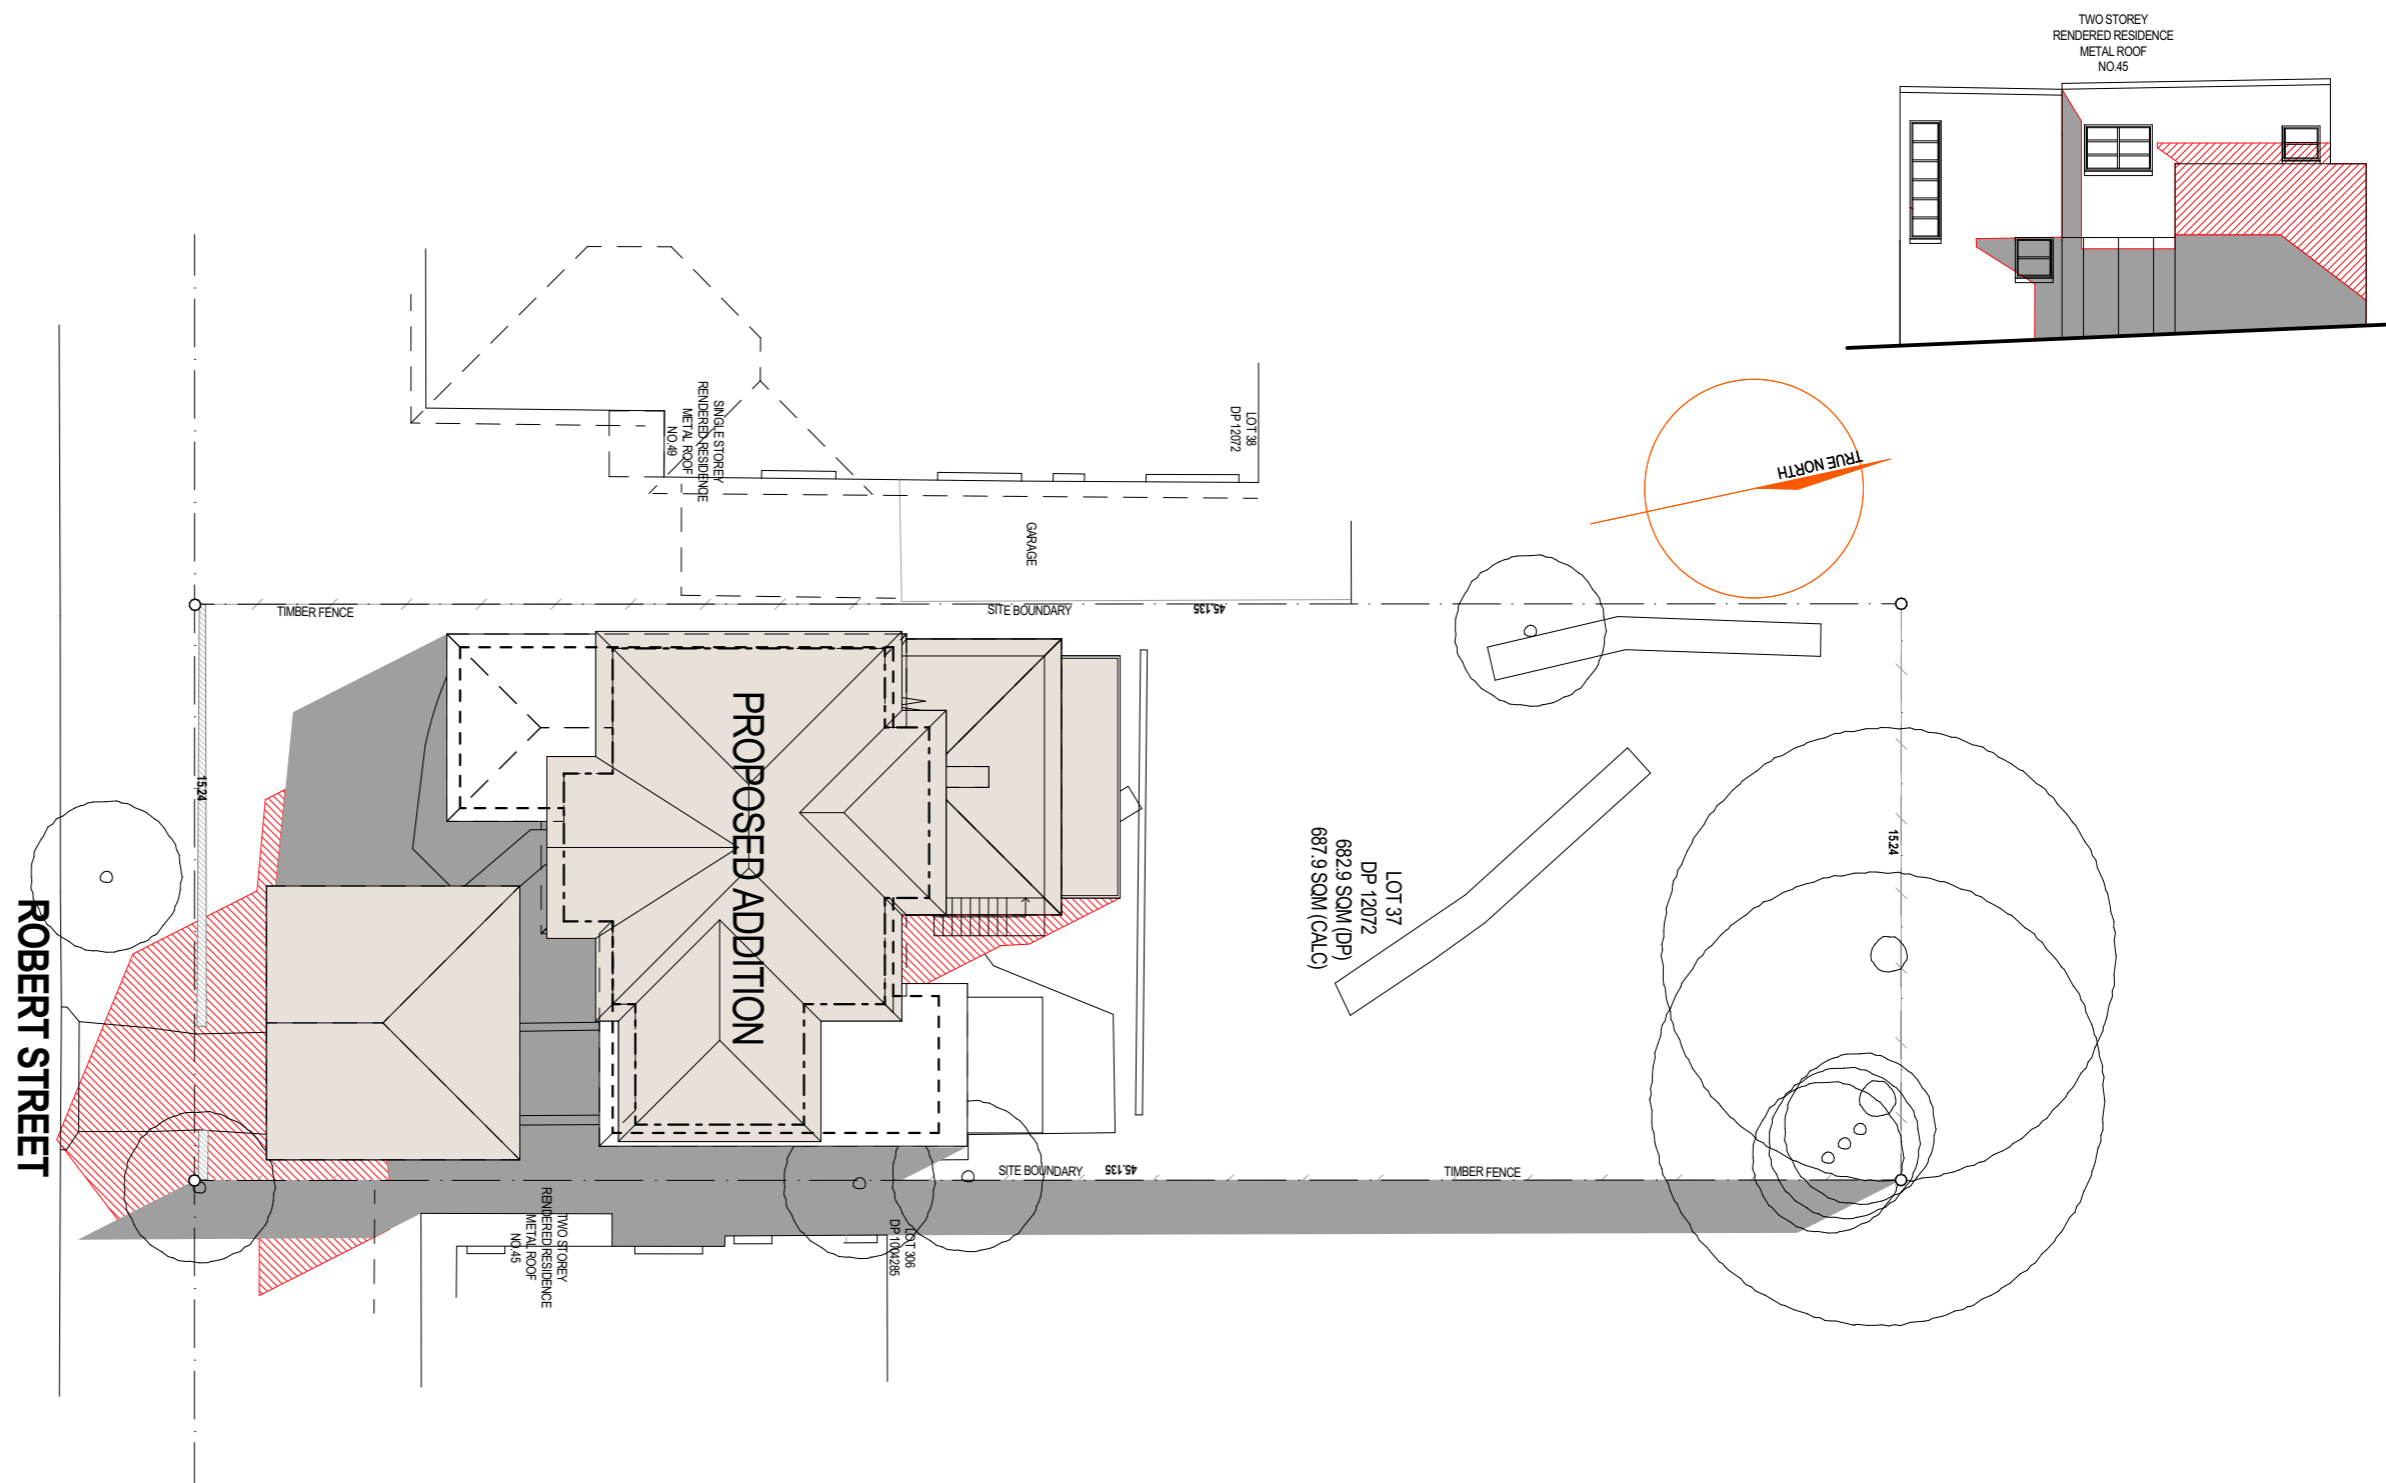

EXISTING SHADOWS



NEW SHADOWS

SHADOW DIAGRAM JUNE 21st AT 1pm



ADD-STYLE
HOME ADDITIONS
Upstairs Specialists

5/319 CONDOMINE ST MANLY VALE 2093 P: (02) 9907 9055 E: info@addstyle.com.au

Proposed Additions at:
47 Robert Street, Freshwater NSW 2096


DRAWING TITLE SITE ANALYSIS AND SHADOW DIAGRAMS

SCALE 1:200 DRAWN BY KK CHECKED BY GK

DRAWING NO.
4533 DA 4/6

ISSUE
A

NO.	REVISION	DATE	BY
A	For Council	10/02/25	KK

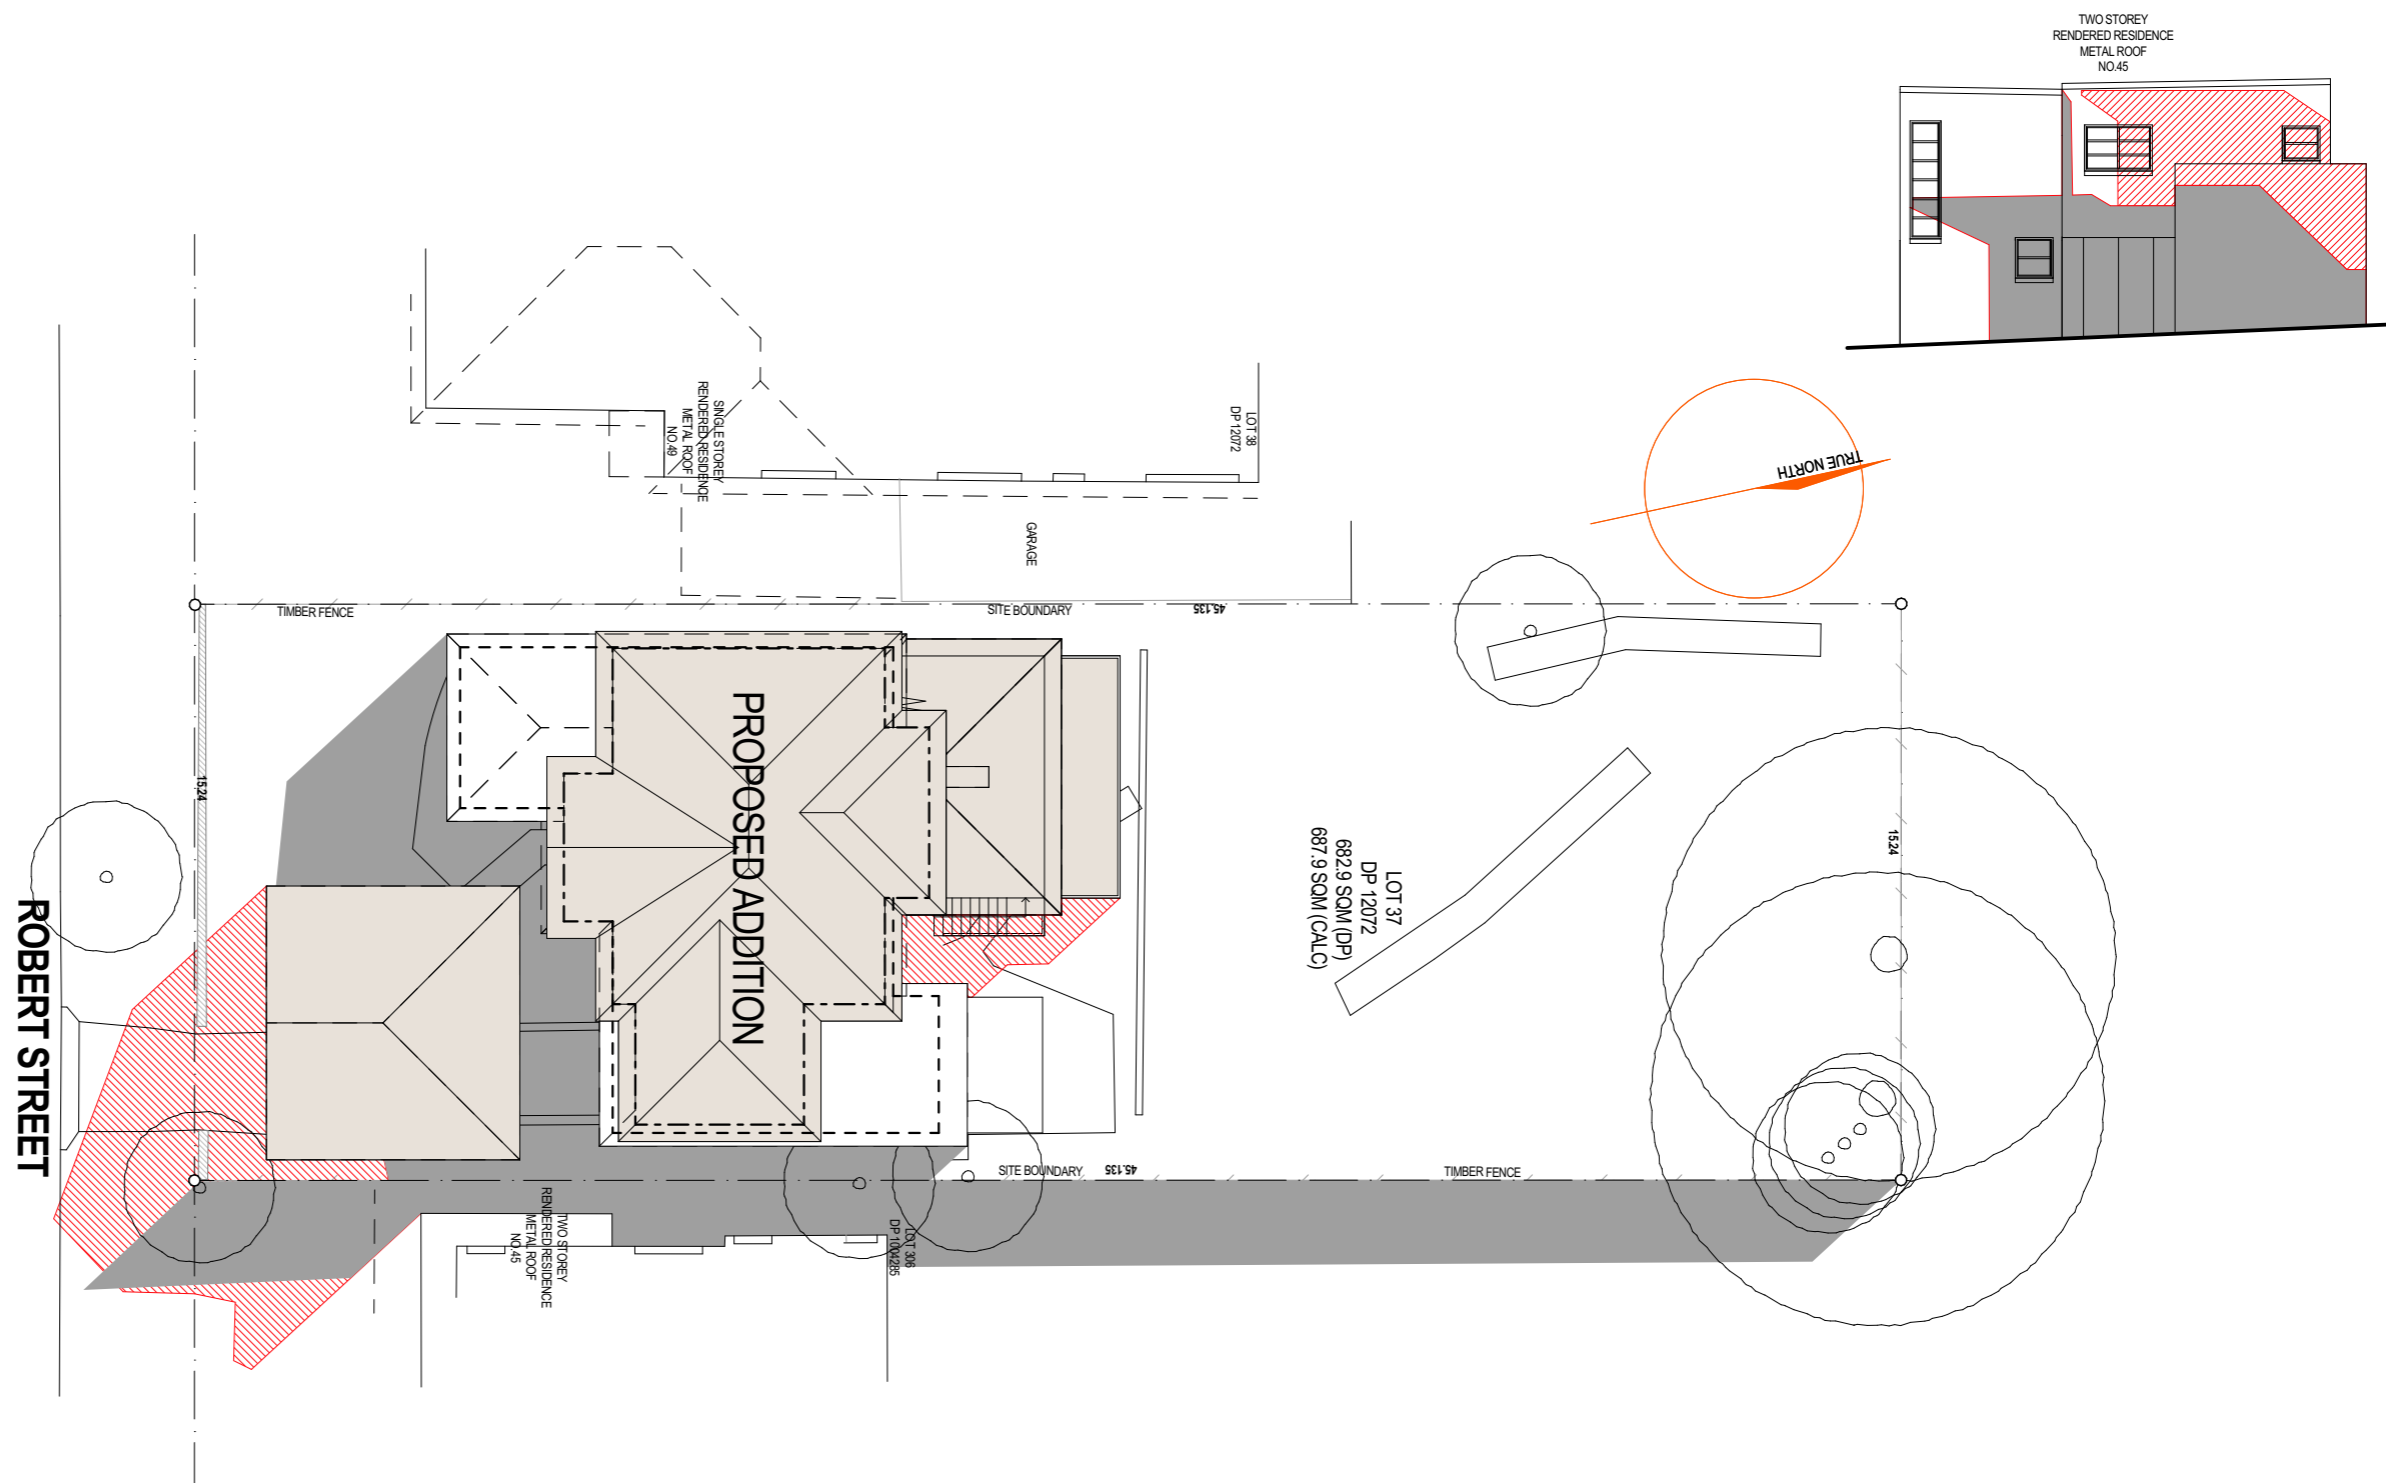

EXISTING SHADOWS



NEW SHADOWS

SHADOW DIAGRAM JUNE 21st AT 2pm



ADD-STYLE
HOME ADDITIONS
Upstairs Specialists

5/319 CONDOMINE ST MANLY VALE 2093 P: (02) 9907 9055 E: info@addstyle.com.au

Proposed Additions at:
47 Robert Street, Freshwater NSW 2096

DRAWING TITLE SITE ANALYSIS AND SHADOW DIAGRAMS

DRAWING NO.

ISSUE

SCALE 1:200



DRAWN BY KK

CHECKED BY GK

4533 DA 5/6

A

NO.	REVISION	DATE	BY
A	For Council	10/02/25	KK

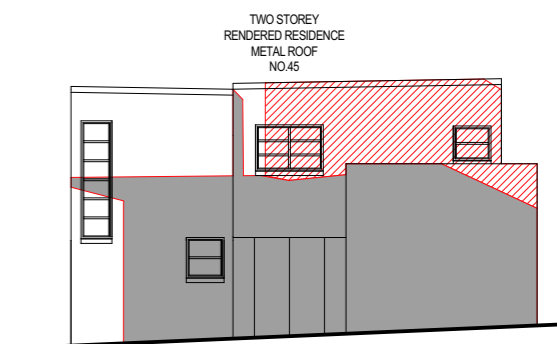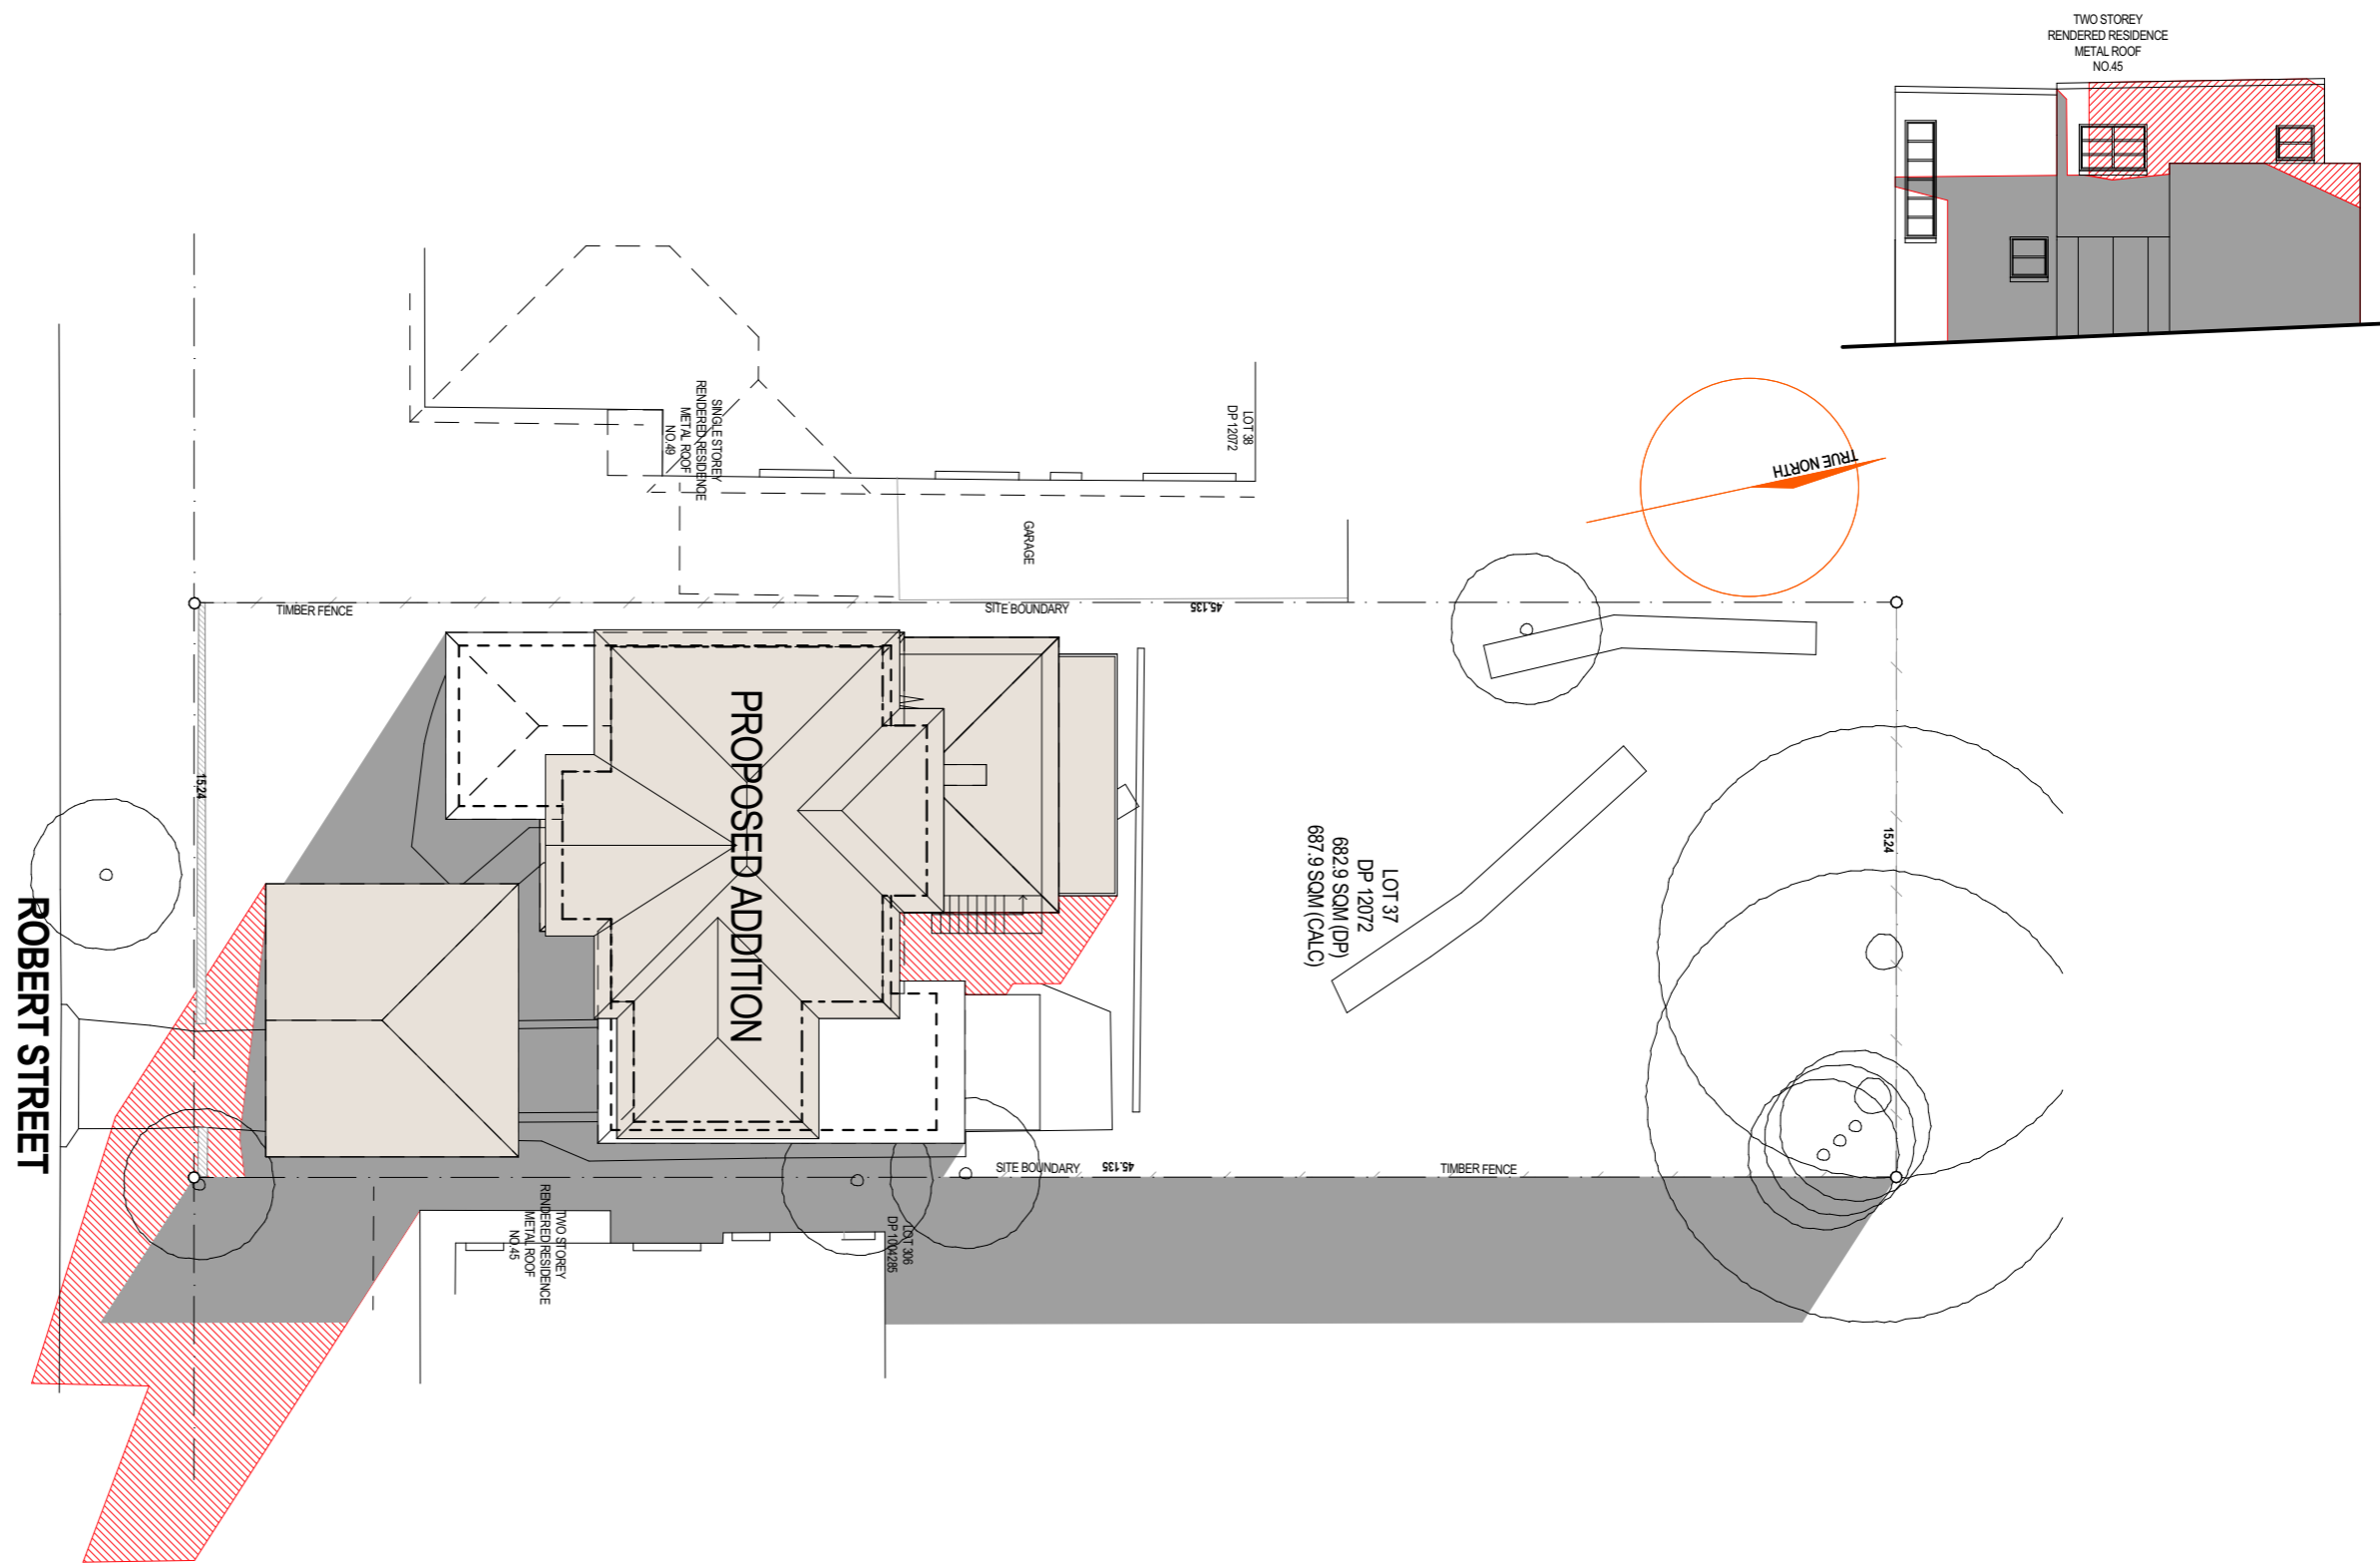

EXISTING SHADOWS



NEW SHADOWS

SHADOW DIAGRAM JUNE 21st AT 3pm



ADD-STYLE
HOME ADDITIONS
Upstairs Specialists

5/319 CONDOMINE ST MANLY VALE 2093 P: (02) 9907 9055 E: info@addstyle.com.au

Proposed Additions at:
47 Robert Street, Freshwater NSW 2096

DRAWING TITLE SITE ANALYSIS AND SHADOW DIAGRAMS

SCALE 1:200 DRAWN BY KK CHECKED BY GK

DRAWING NO.

4533 DA 6/6

ISSUE

A

NO.	REVISION	DATE	BY
A	For Council	10/02/25	KK