



SITE PLAN

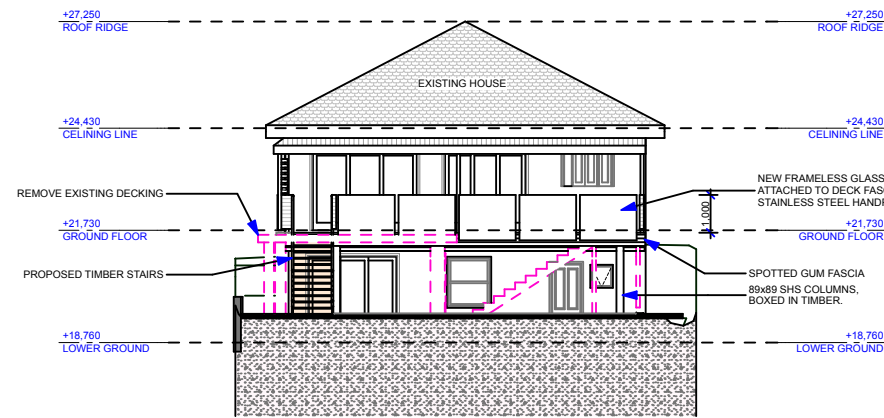


NORTH ELEVATION

1:200

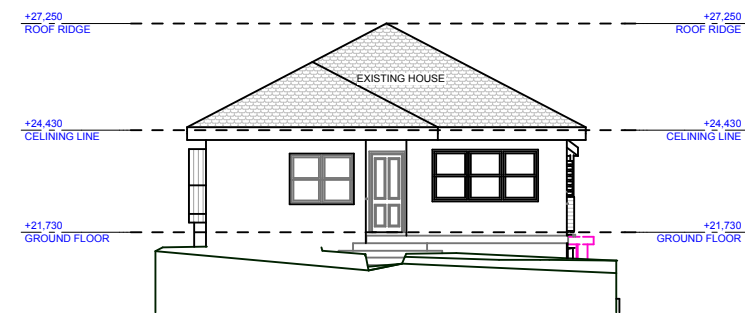


SOUTH ELEVATION

1:200

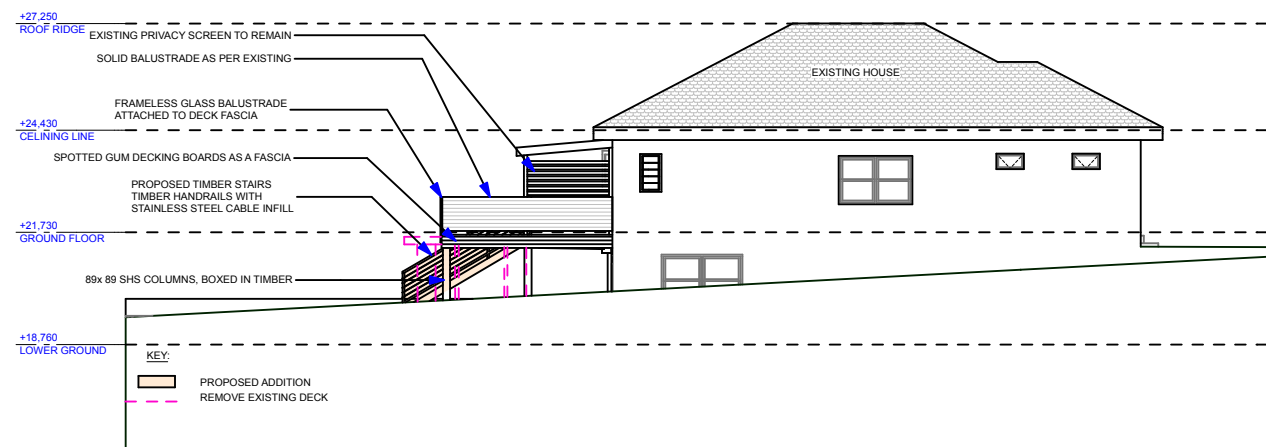

WEST ELEVATION

1:200

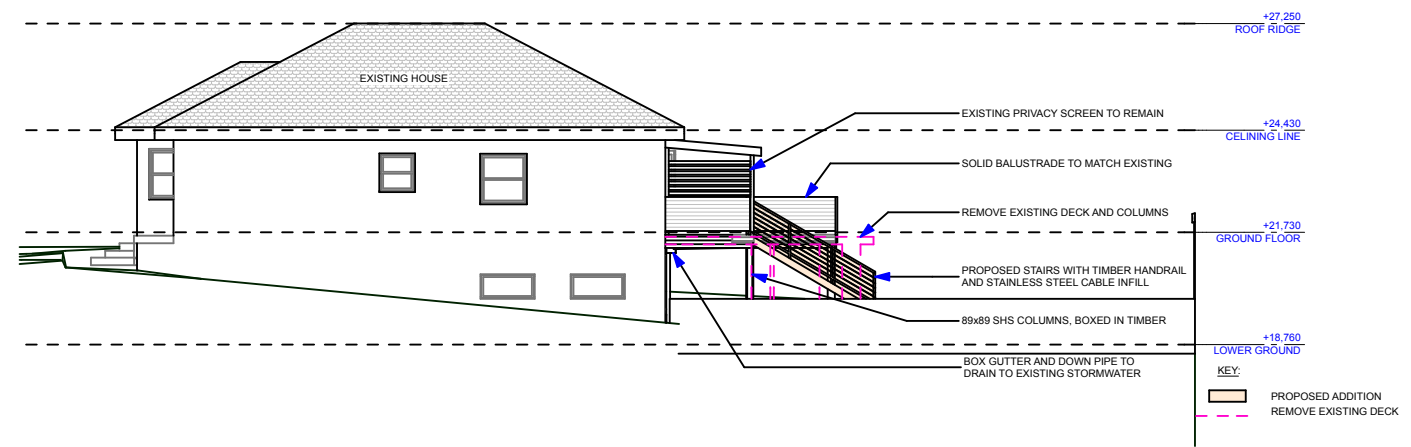

EAST ELEVATION

1:200