

Perspective 01

APPROVED BY

CLIENT NAME(s):

DATE:

DESIGN / DRAWN

UrbanHarmony

Luxury Residential Design
Urban · Rural · Coastal · Alpine
M 0402 200 700 T 02 9973 4697
PO Box 858 Avalon Beach NSW 2107
Jeremy@urbanharmony.com.au
www.urbanharmony.com.au

ISSUE	CHANGE	CHANGE NAME	DATE
DA-3	JM	3d Views & levels added	02.03.21
DA-2	JM	DA Submission #2	24.12.20
DA-2	JM	Levels updated, rear living spaces adjusted to provide additional landscaped area, overall size reduced, flow path revised to existing	13.12.20
DA-1	JM	Levels updated	19.11.20
DA-1	JM	Roof redesigned, levels updated, further info added	16.11.20
DA-1	JM	Roof redesigned, levels updated, further info added for comment only	14.11.20

PROJECT:
Torrington Residence


SITE:
10 Gardere Avenue
Curl Curl NSW

CLIENT:
P & A Torrington

DRAWING TITLE:
Supplementary Views & Elevations
Perspective Views 5

DRAWN / DESIGNED:
Jeremy McCulla

SCALE:
As Ind @ A3

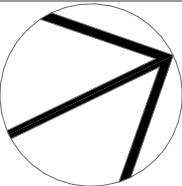

DATE
2/3/21

PROJECT NUMBER
580


DRAWN
JMC

DRAWING NUMBER
580.A804

PRINT DATE
2/3/21

PROJECT STATUS
DA3


© Copyright UrbanHarmony
Copyright in this design and document is owned by Urban Harmony. All rights are reserved. Copyright is protected under the provisions of the Copyright act 1968. No part of this drawing or design may be reproduced in any form or by any means without the prior written consent of Urban Harmony. Any unauthorised use is strictly prohibited.

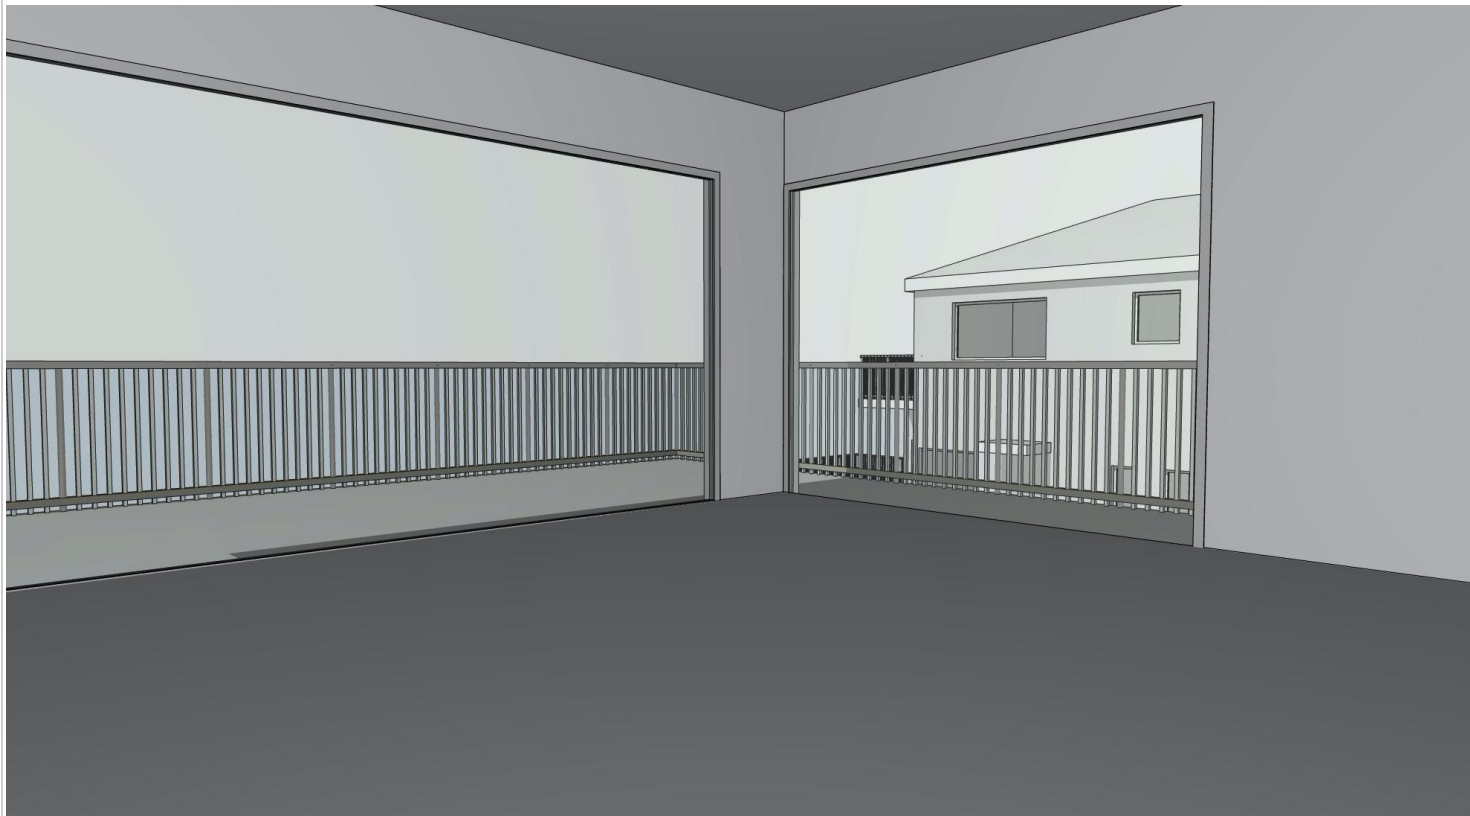

No. 12 Living Room View Existing



No. 12 Living Room View Proposed

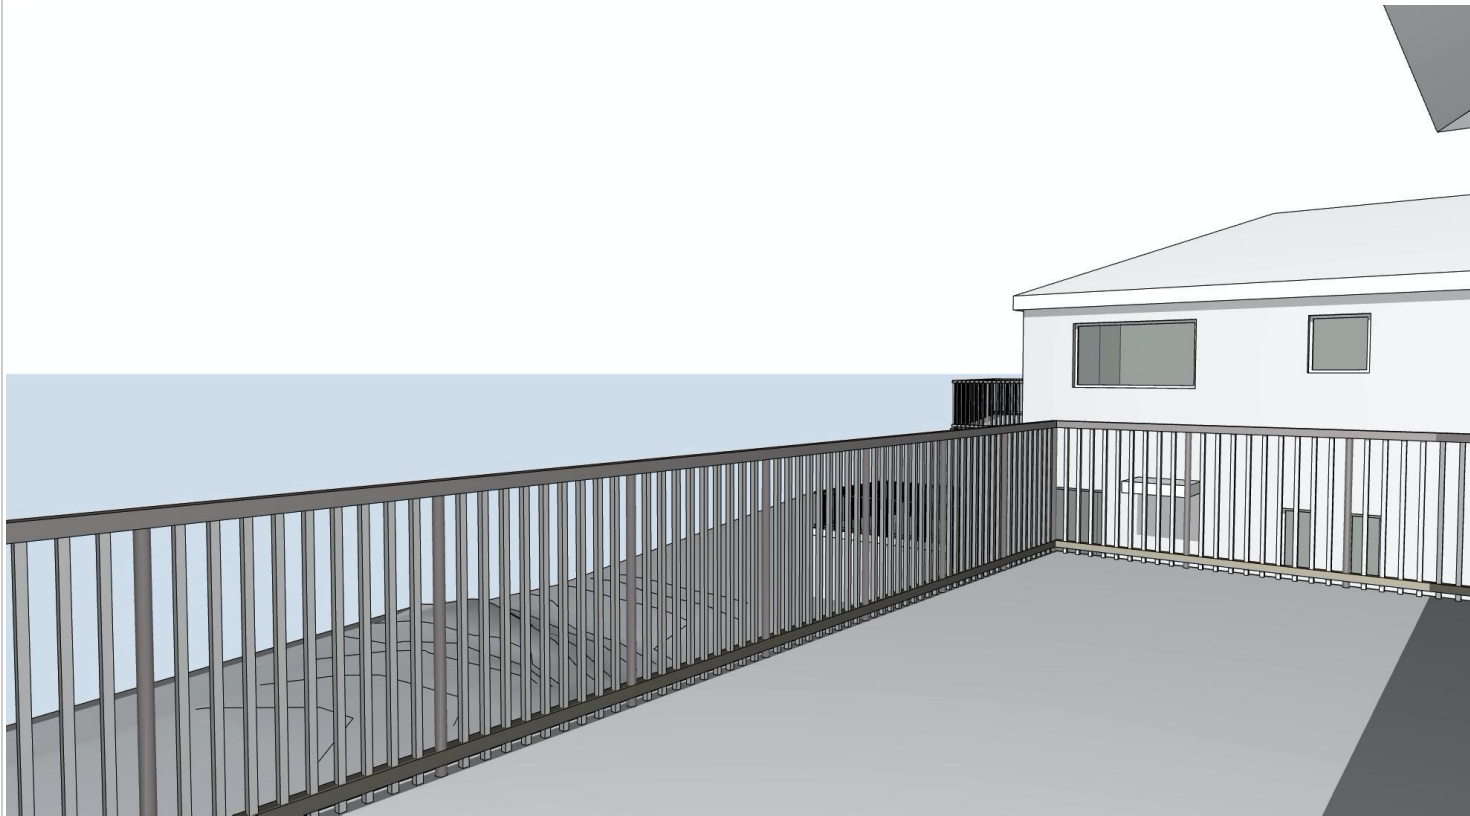

No. 12 Balcony View Existing



No. 12 Balcony View Proposed