

SITE ANALYSIS & WASTE MANAGEMENT PLAN



ADD-STYLE
HOME ADDITIONS
Upstairs Specialists

5/319 CONDAMINE ST MANLY VALE 2093 P: (02) 9907 9055 E: info@addstyle.com.au

Proposed Additions at:
2 HOWELL CLOSE,
NEWPORT NSW 2106

DRAWING TITLE

SITE ANALYSIS AND SHADOW DIAGRAMS

DRAWING NO.

ISSUE

SCALE 1:200

DRAWN BY TH

CHECKED BY CW

4505 DA 1/4

A

A

For Council

11/12/24



TH

NO.

REVISION

DATE

BY

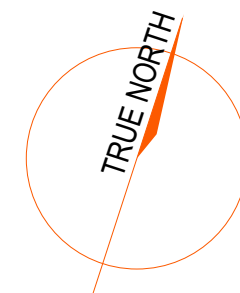
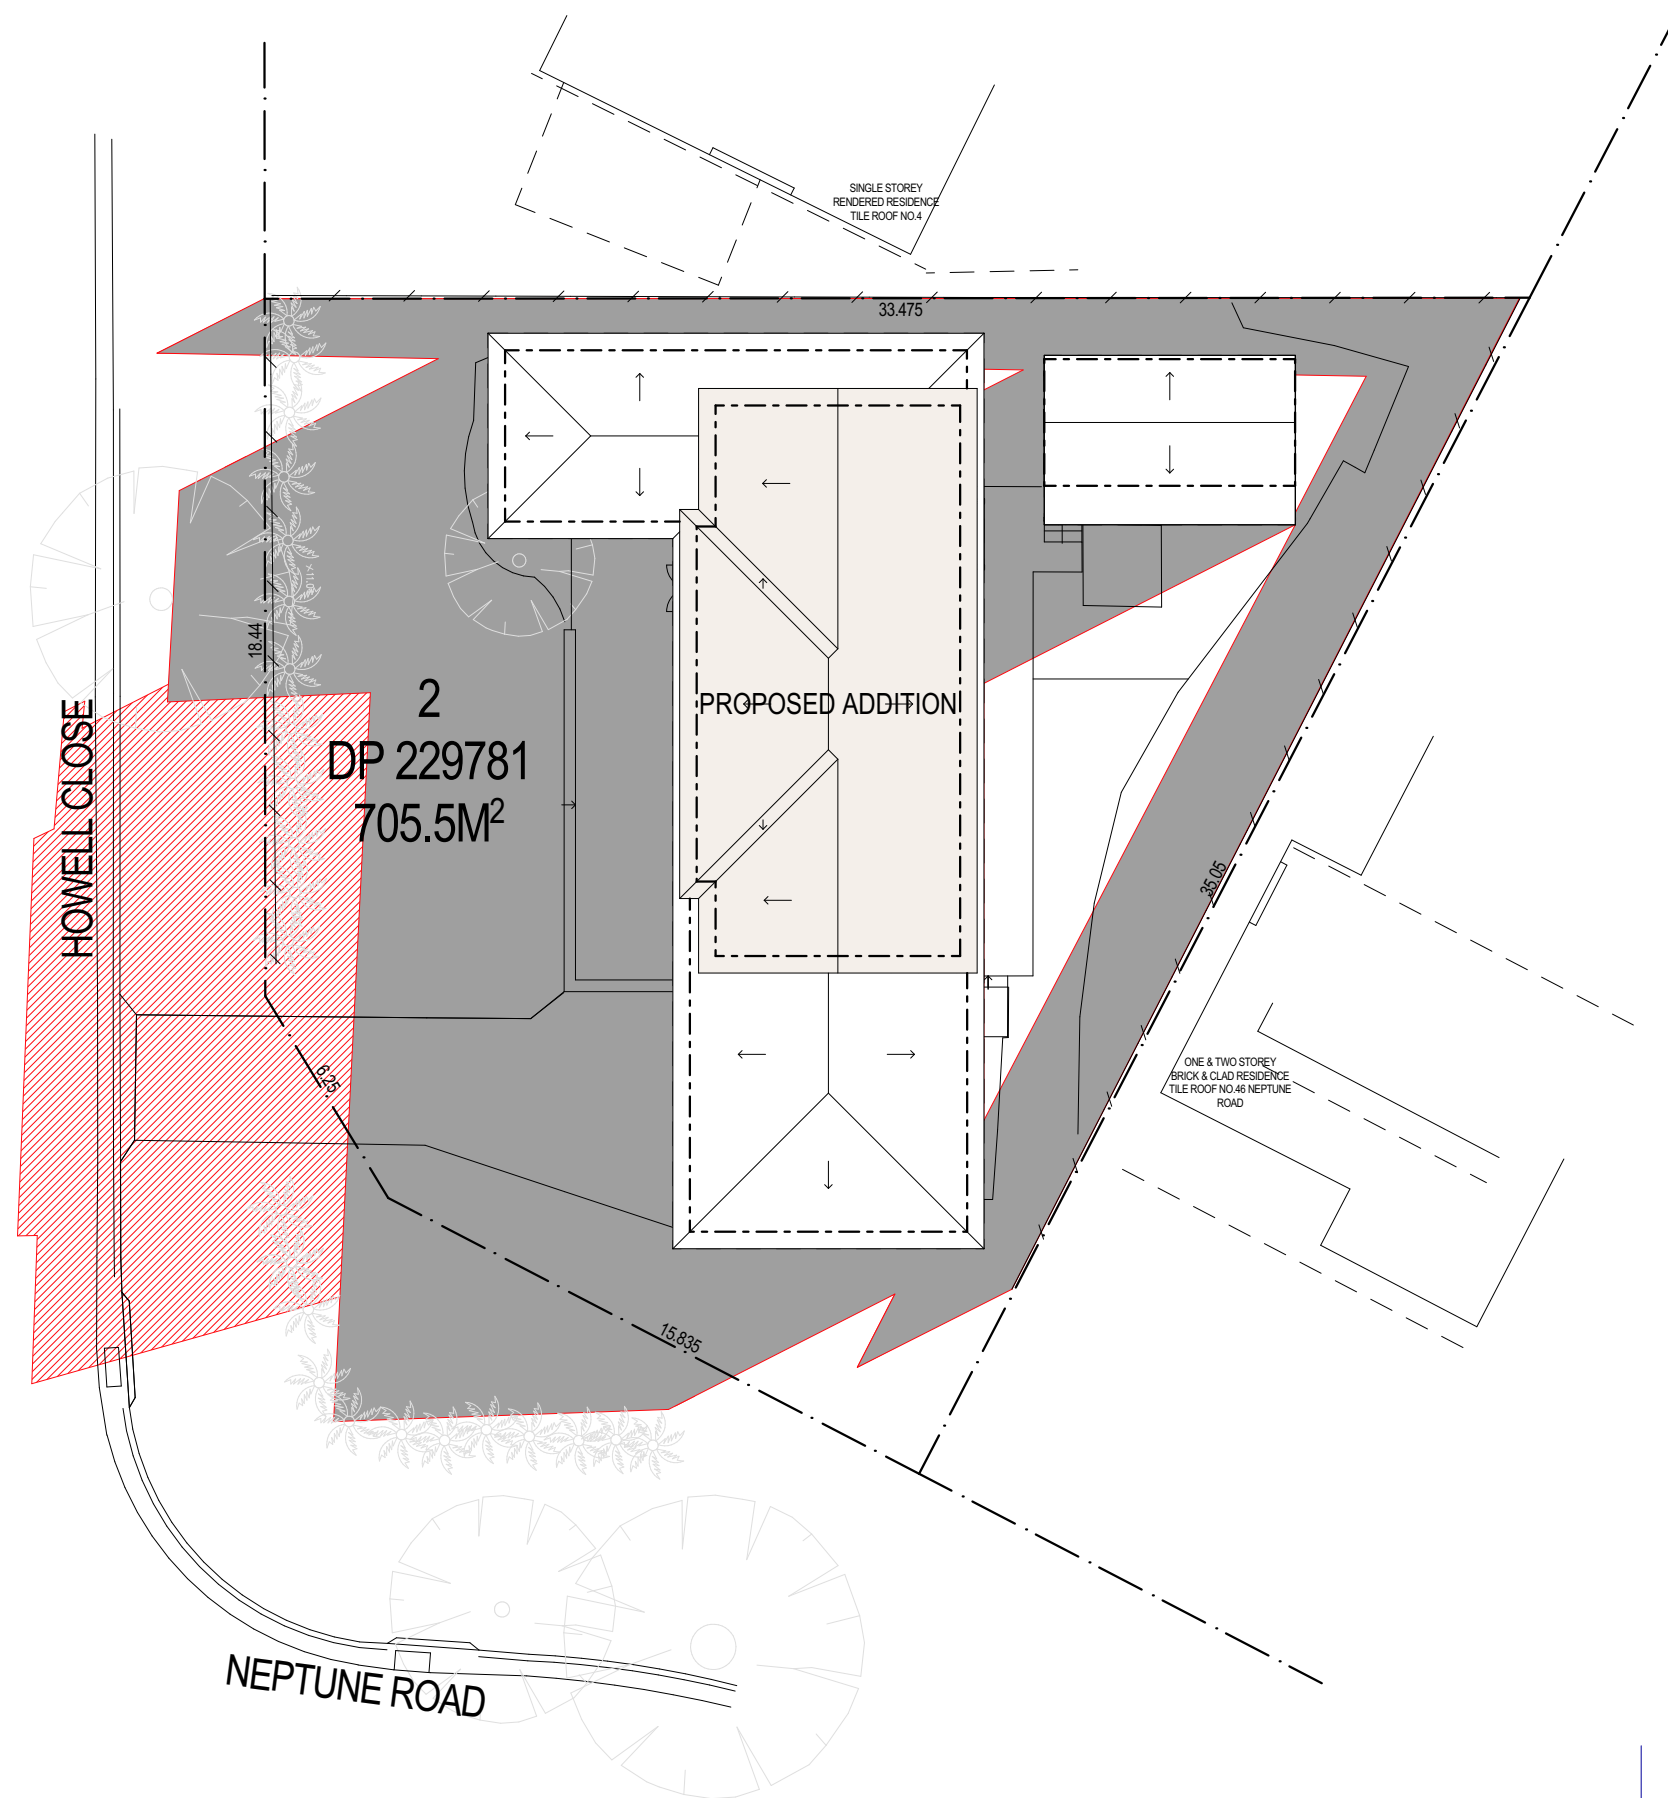



EXISTING SHADOWS


NEW SHADOWS

SHADOW DIAGRAM JUNE 21st AT 9am

<div><div><div><div><div></div><div></div></div><div><div></div><div></div></div><div><div></div><div></div></div><div><div></div><div></div></div></div><div><div>ADD-STYLE</div><div>HOME ADDITIONS</div><div>Upstairs Specialists</div></div><div><div>5/319 CONDOMINE ST MANLY VALE 2093</div><div>P: (02) 9907 9055</div><div>E: info@addstyle.com.au</div></div></div></div>		Proposed Additions at: 2 HOWELL CLOSE, NEWPORT NSW 2106		DRAWING TITLE SCALE 1:200	SITE ANALYSIS AND SHADOW DIAGRAMS DRAWN BY TH CHECKED BY CW	DRAWING NO. 4505 DA 2/4	ISSUE A	A For Council		11/12/24	TH
NO.		REVISION		DATE		BY					

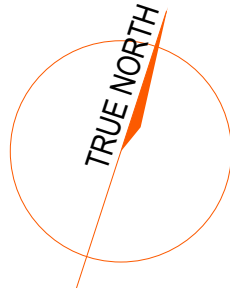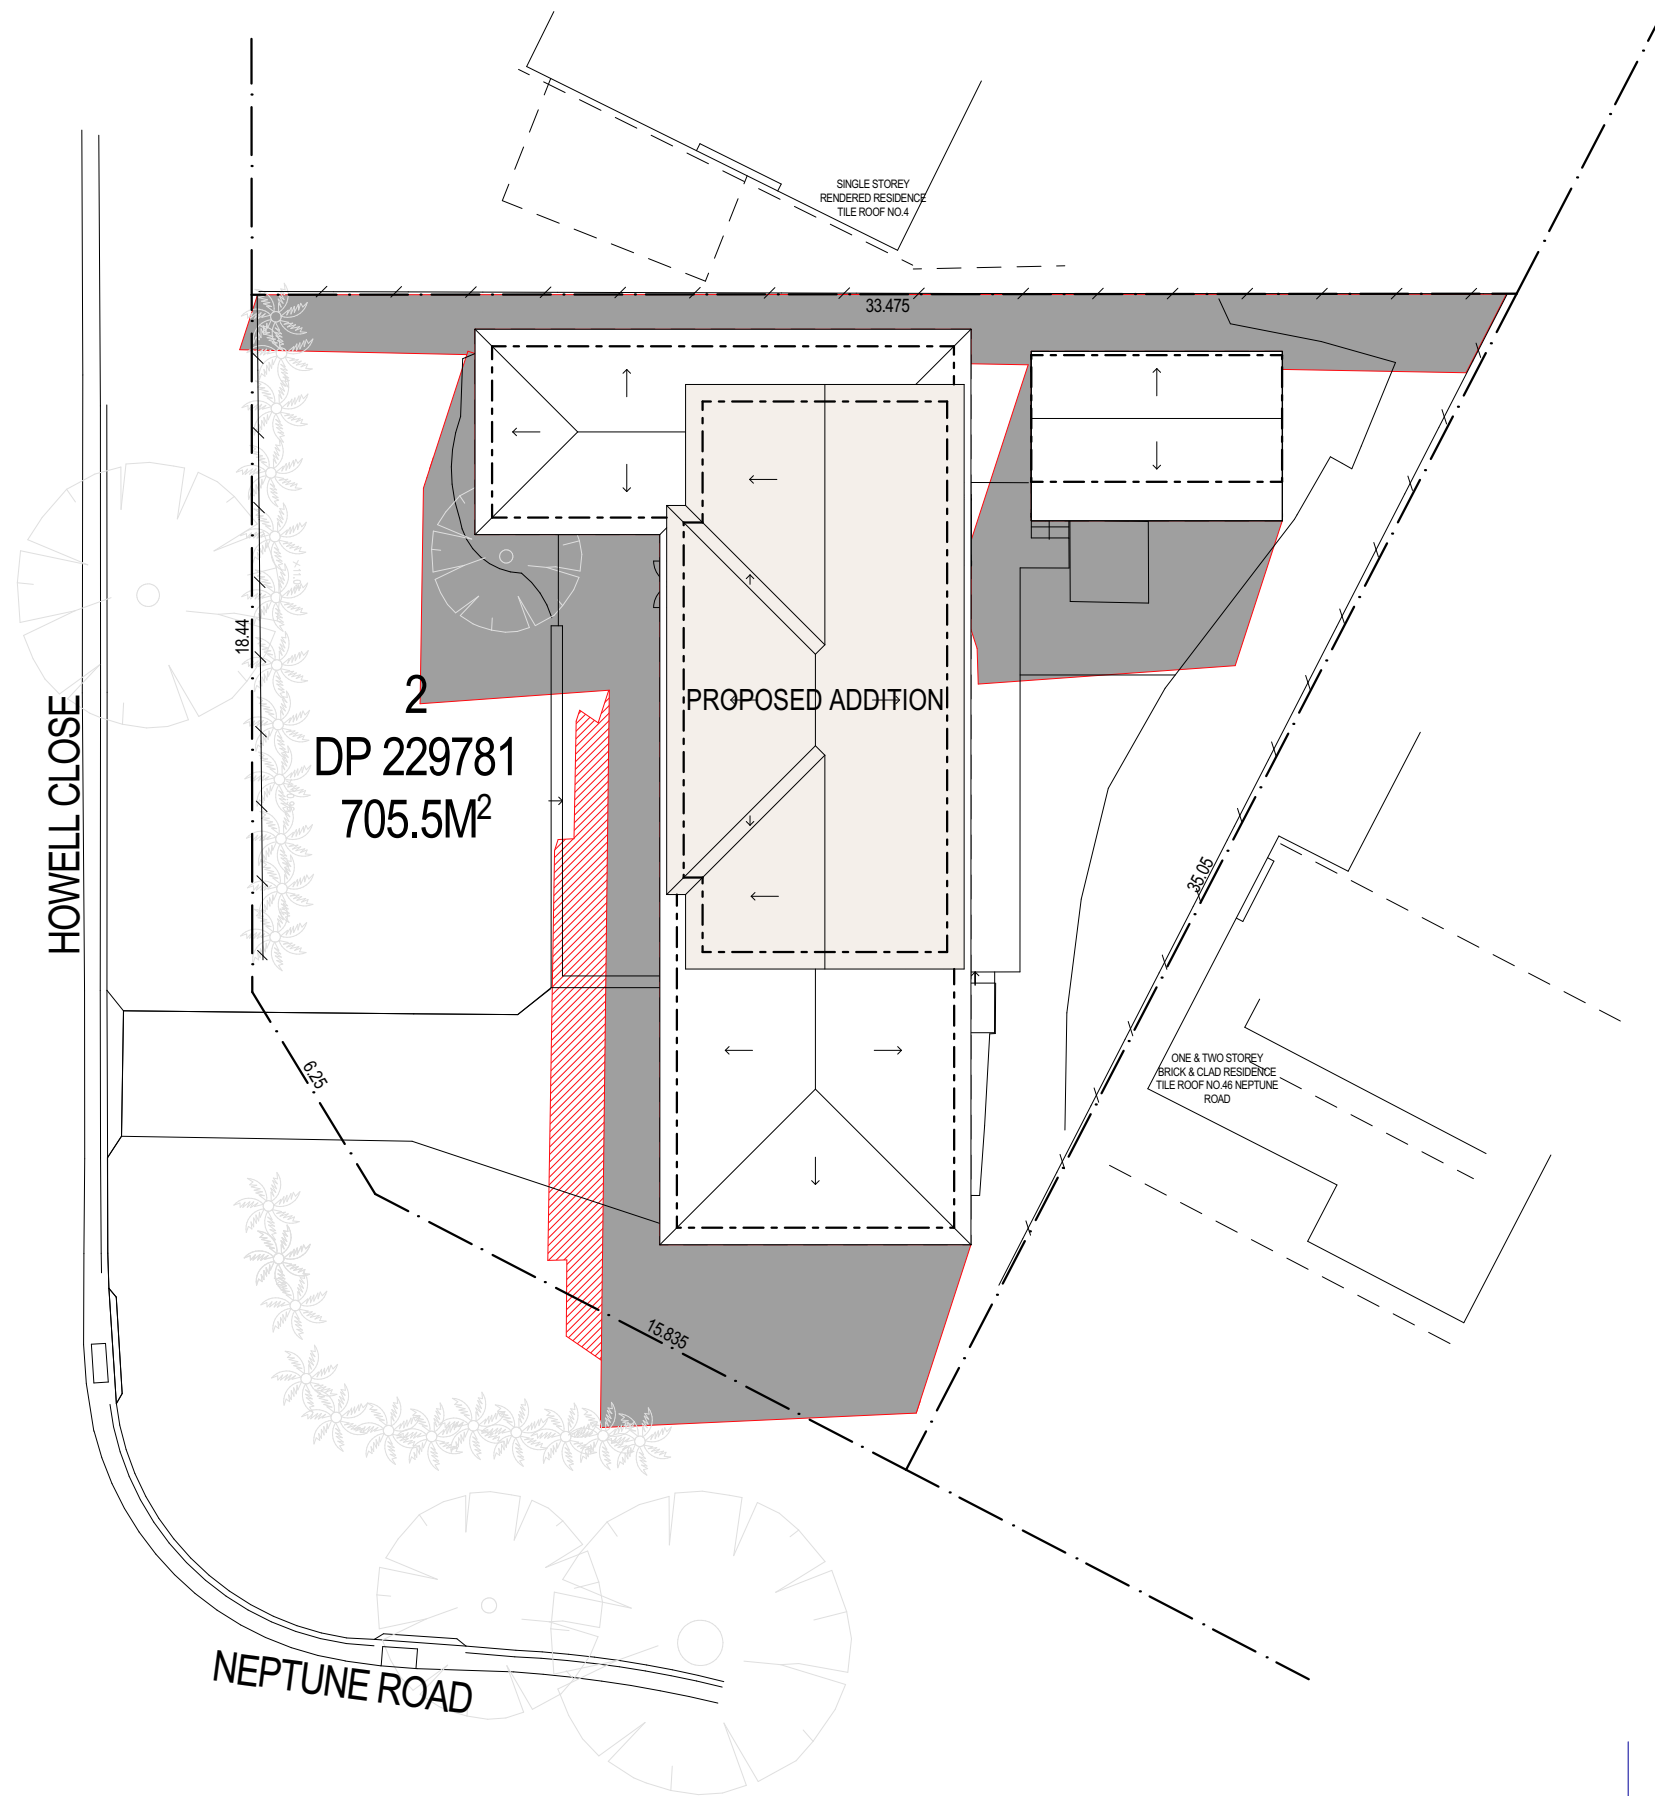

 EXISTING SHADOWS

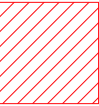 NEW SHADOWS



SHADOW DIAGRAM JUNE 21st AT 12pm




ADD-STYLE
HOME ADDITIONS
Upstairs Specialists

5/319 CONDOMINE ST MANLY VALE 2093 P: (02) 9907 9055 E: info@addstyle.com.au

Proposed Additions at: 2 HOWELL CLOSE, NEWPORT NSW 2106		DRAWING TITLE SITE ANALYSIS AND SHADOW DIAGRAMS	DRAWING NO. 4505 DA 3/4	ISSUE A	A	For Council	11/12/24	TH
SCALE 1:200	DRAWN BY TH	CHECKED BY CW						
					NO.	REVISION	DATE	BY

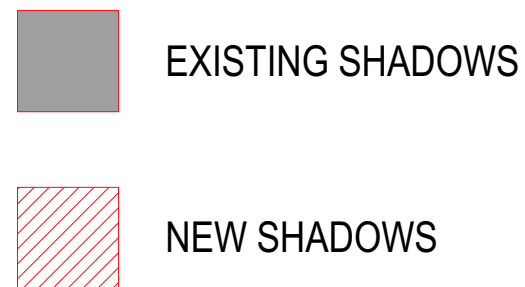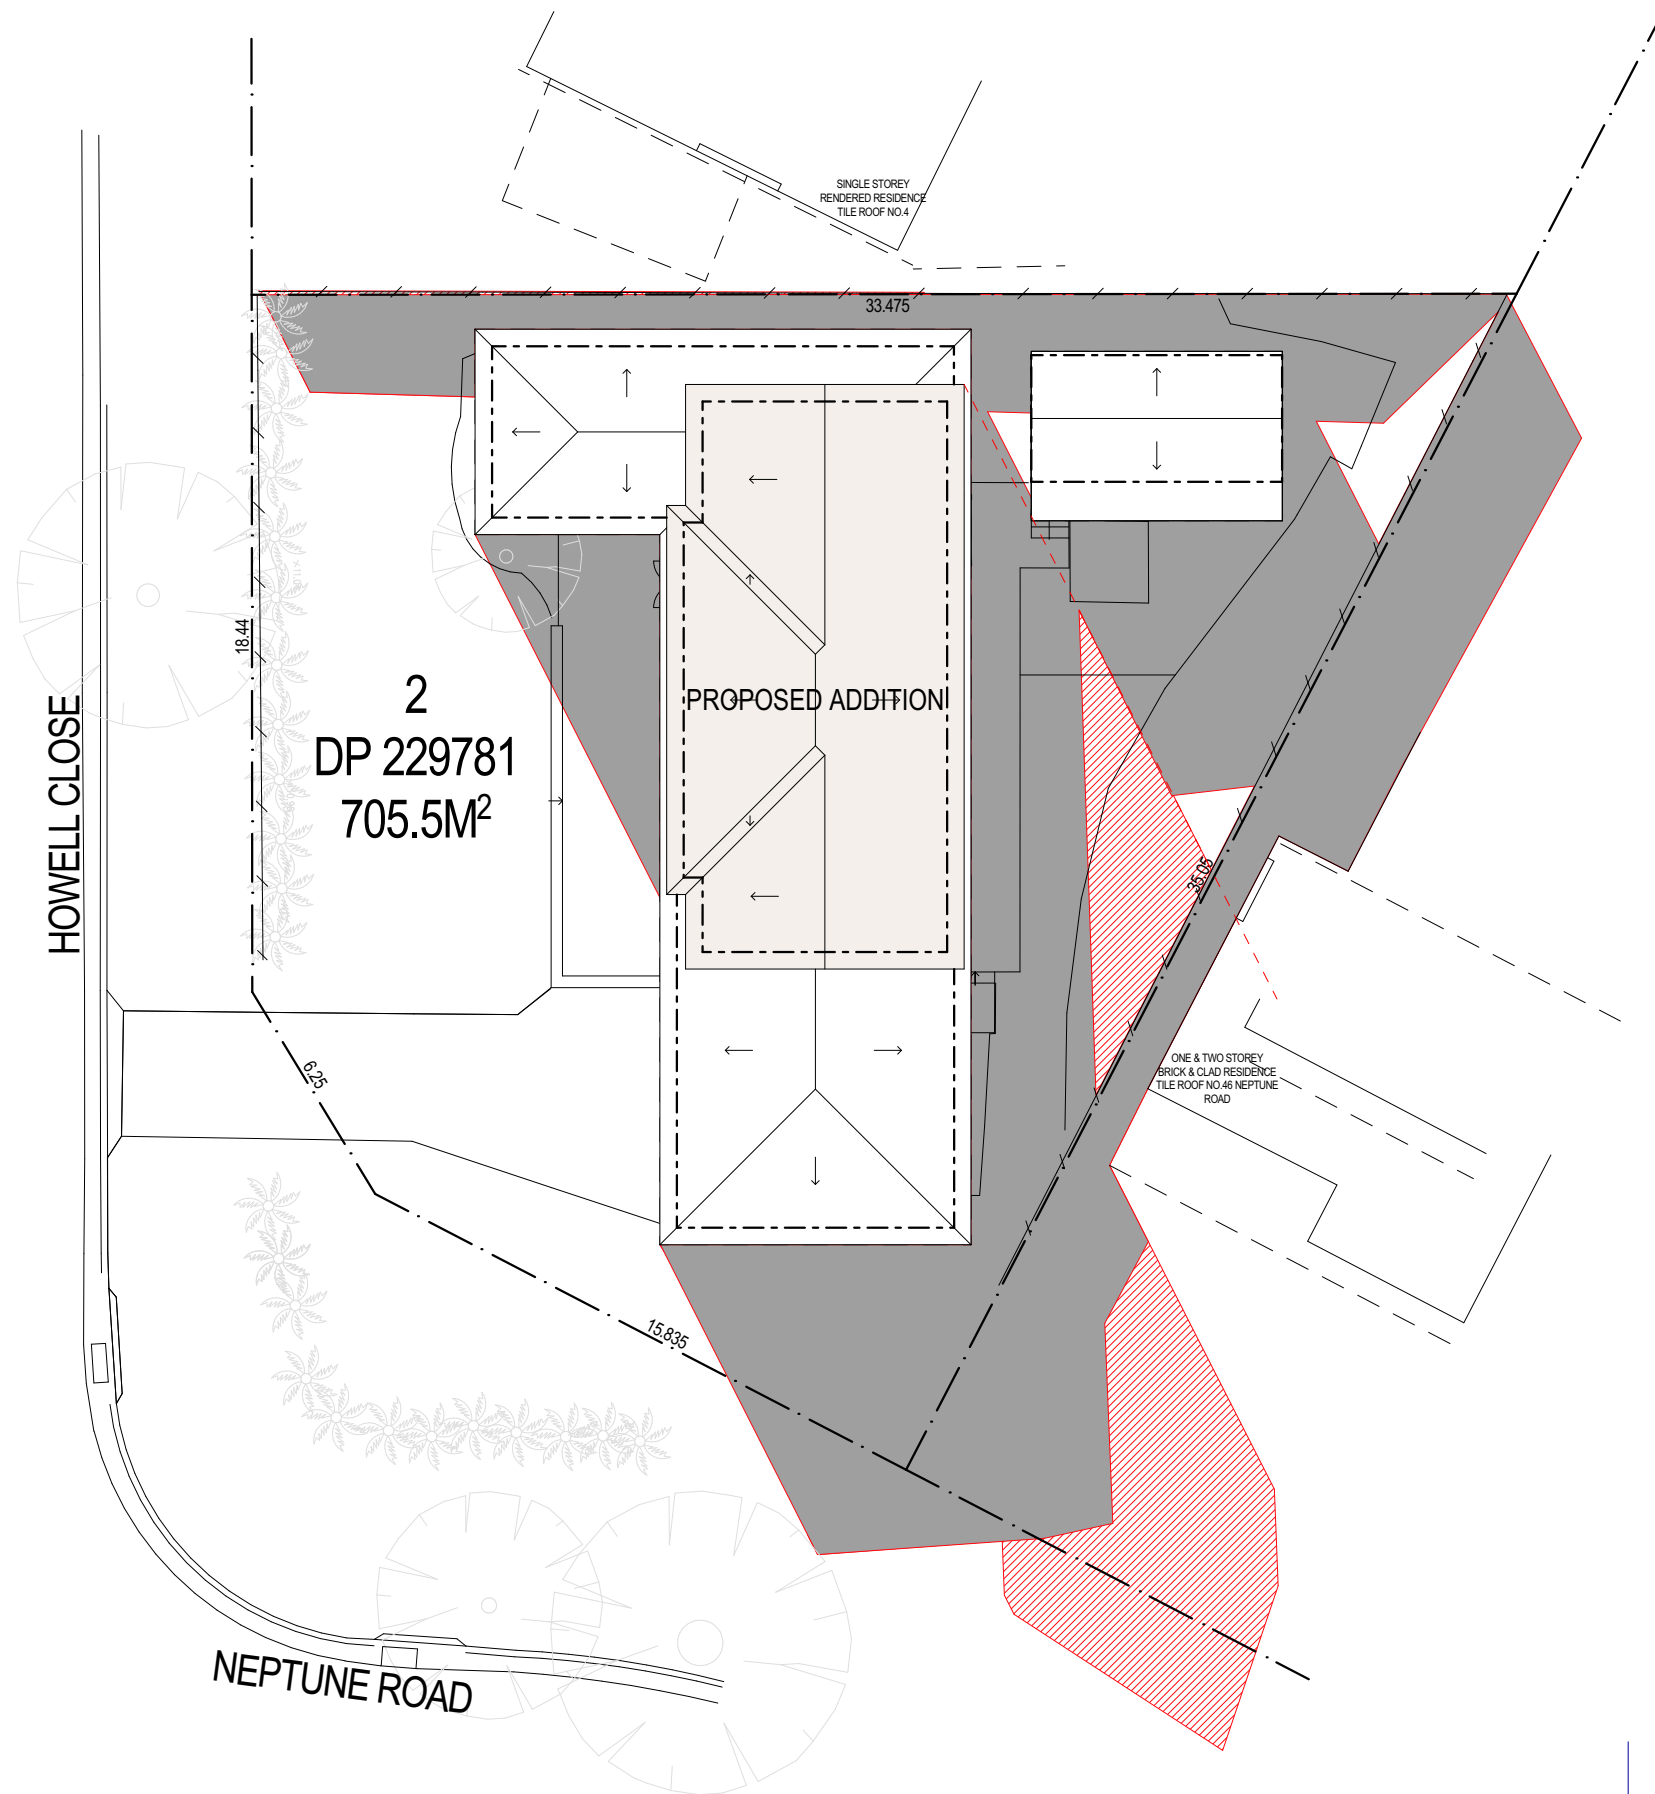

SHADOW DIAGRAM JUNE 21st AT 3pm

 <p>Upstairs Specialists</p> <p>5/319 CONDOMINE ST MANLY VALE 2093 P: (02) 9907 9055 E: info@addstyle.com.au</p>		Proposed Additions at: 2 HOWELL CLOSE, NEWPORT NSW 2106		DRAWING TITLE SITE ANALYSIS AND SHADOW DIAGRAMS		DRAWING NO.	ISSUE A	A	For Council	11/12/24	TH
SCALE 1:200		DRAWN BY TH		CHECKED BY CW		4505 DA 4/4					
								NO.	REVISION	DATE	BY