



1 GF 0900
SCALE

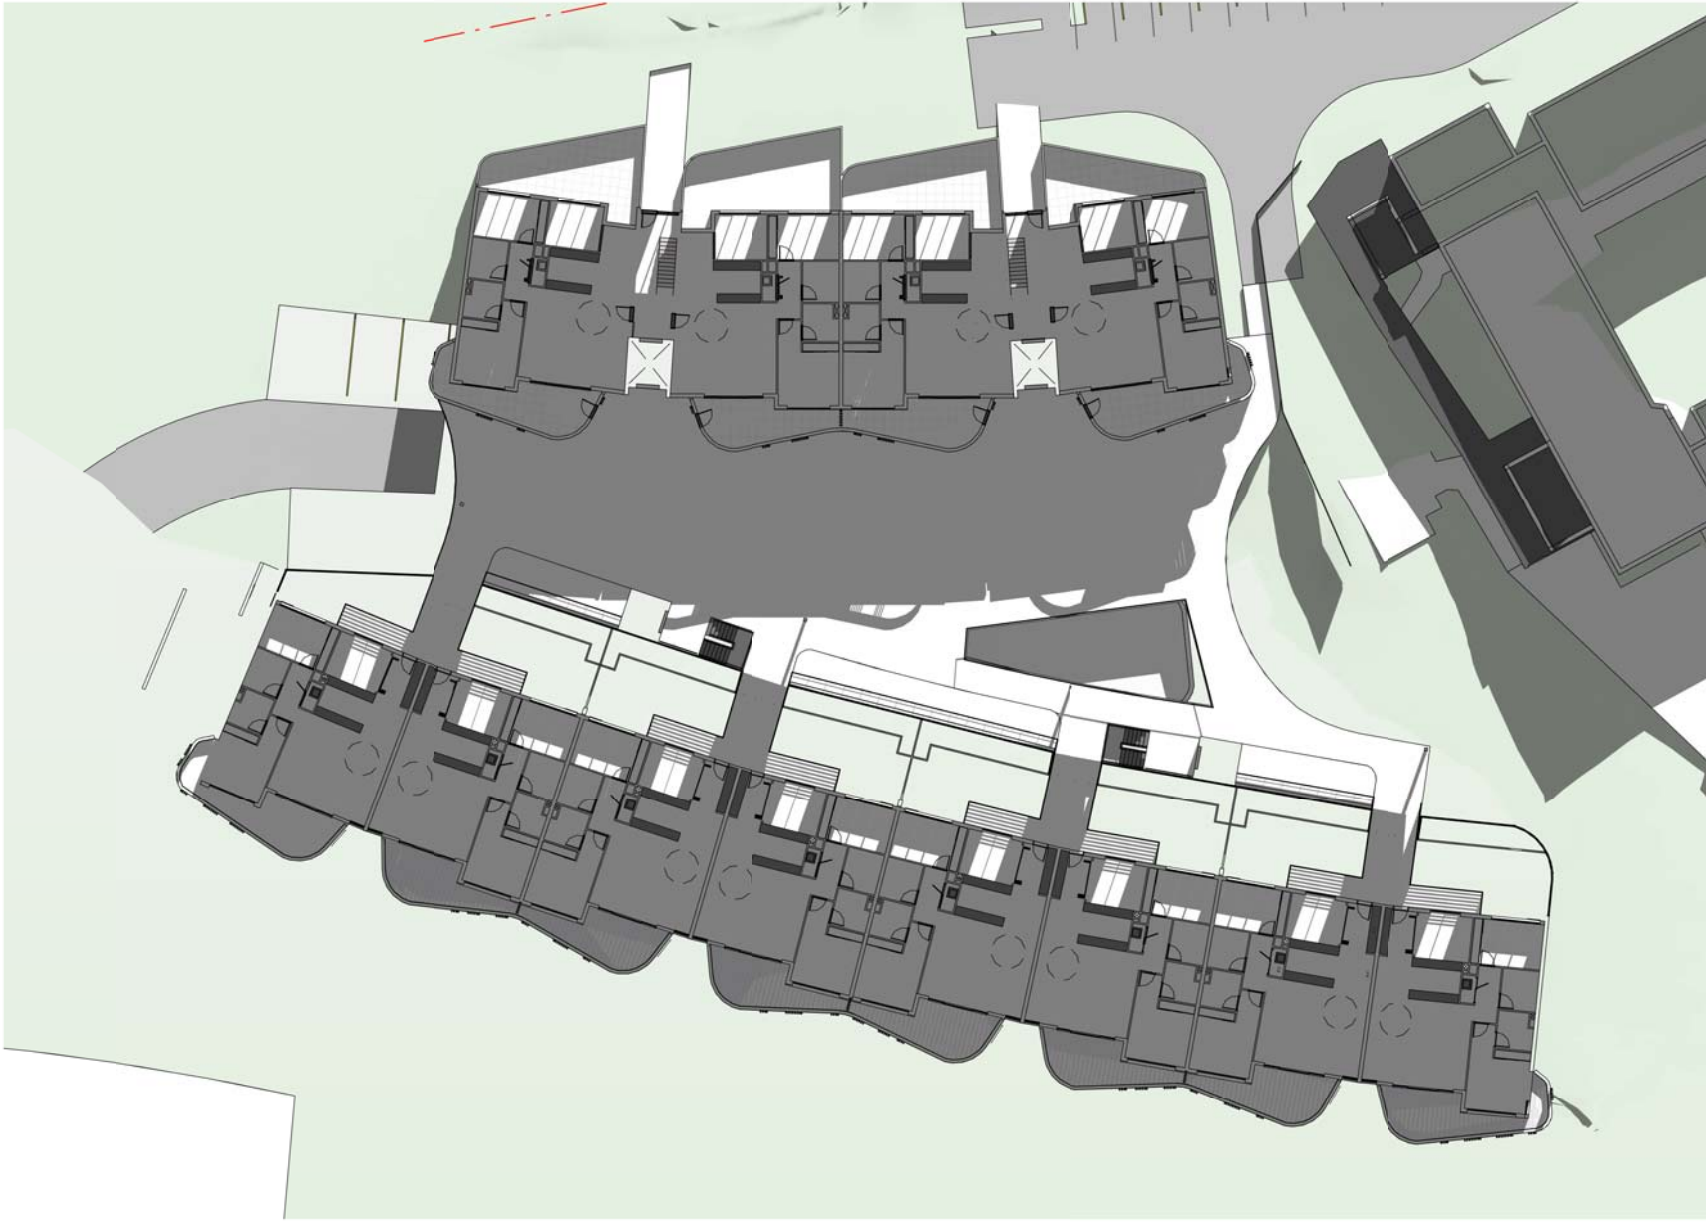


2 GF 1000
SCALE

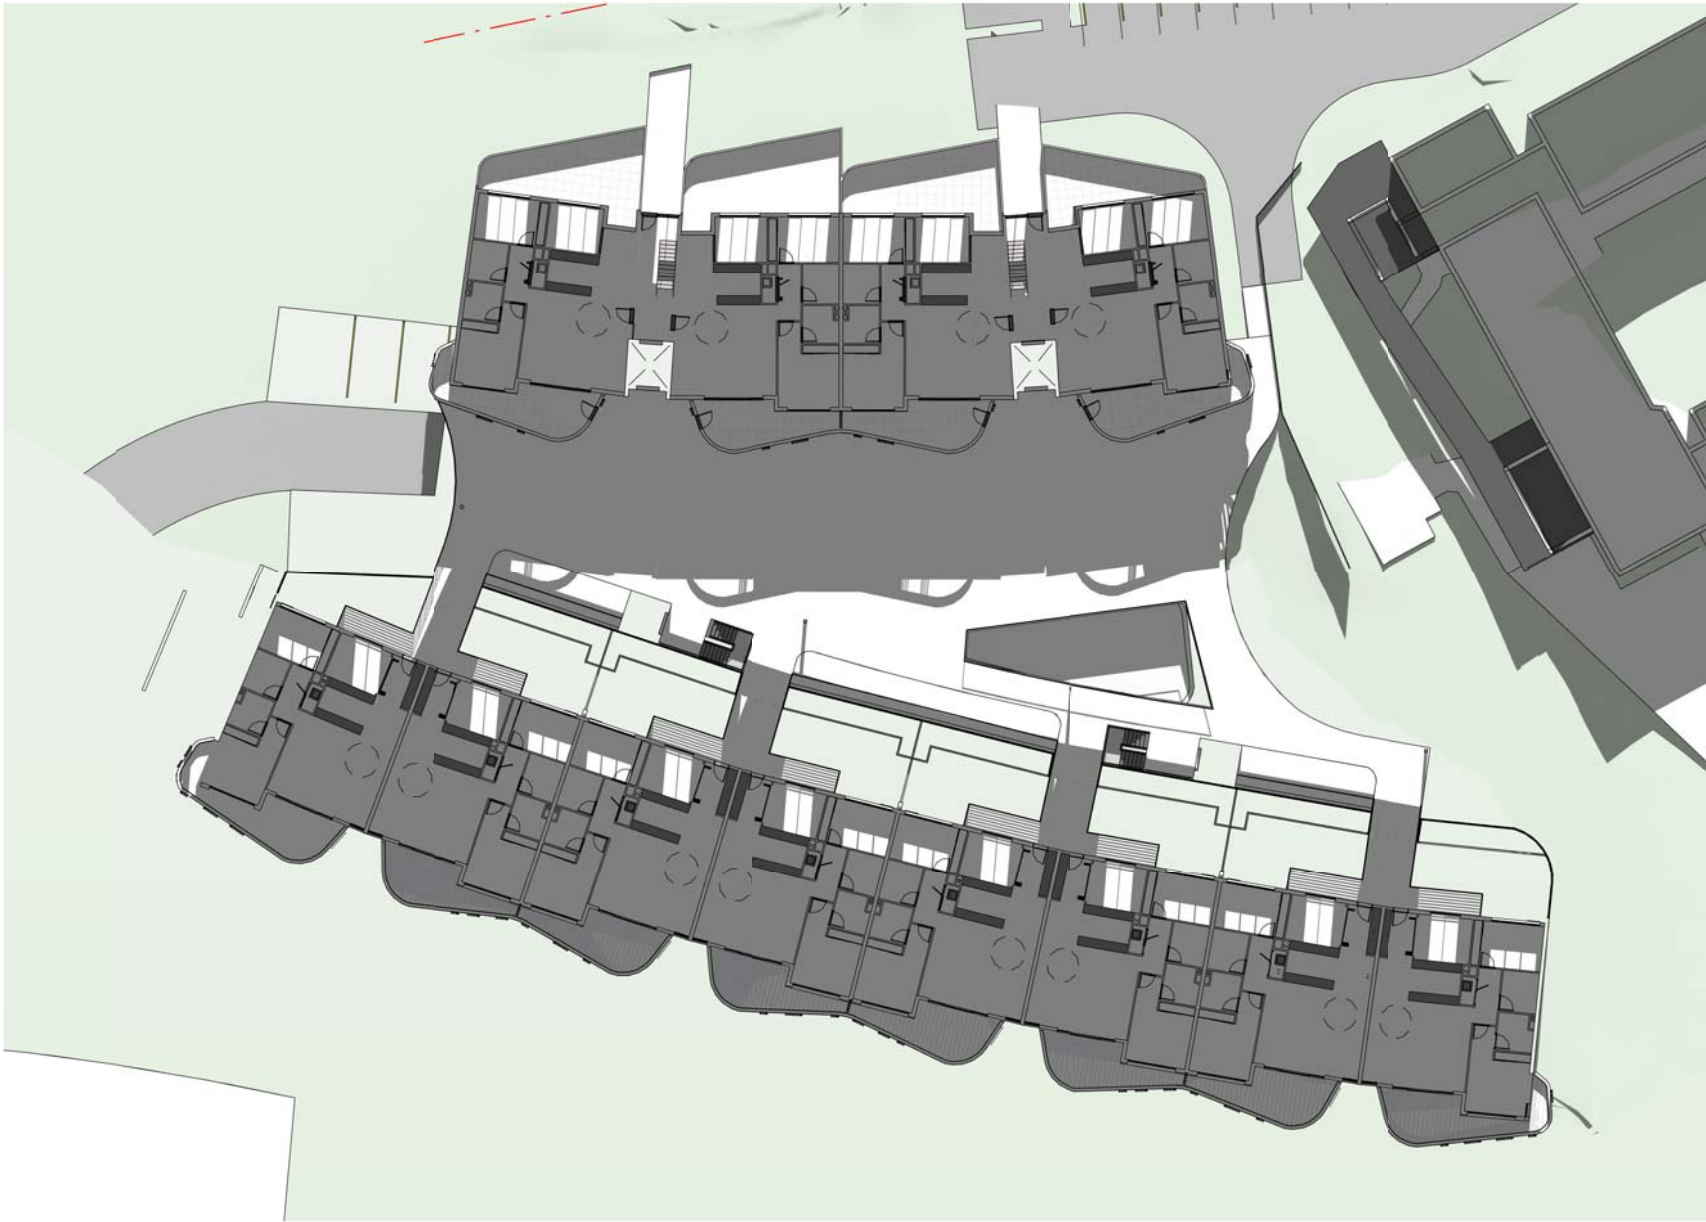


3 GF 1100
SCALE

Date generated: 18/05/2018 5:59:12 PM \\REVIT_LOCAL\2017_JT_BLDA_SHT-0-AR-SYD_-17_rpoon.rvt

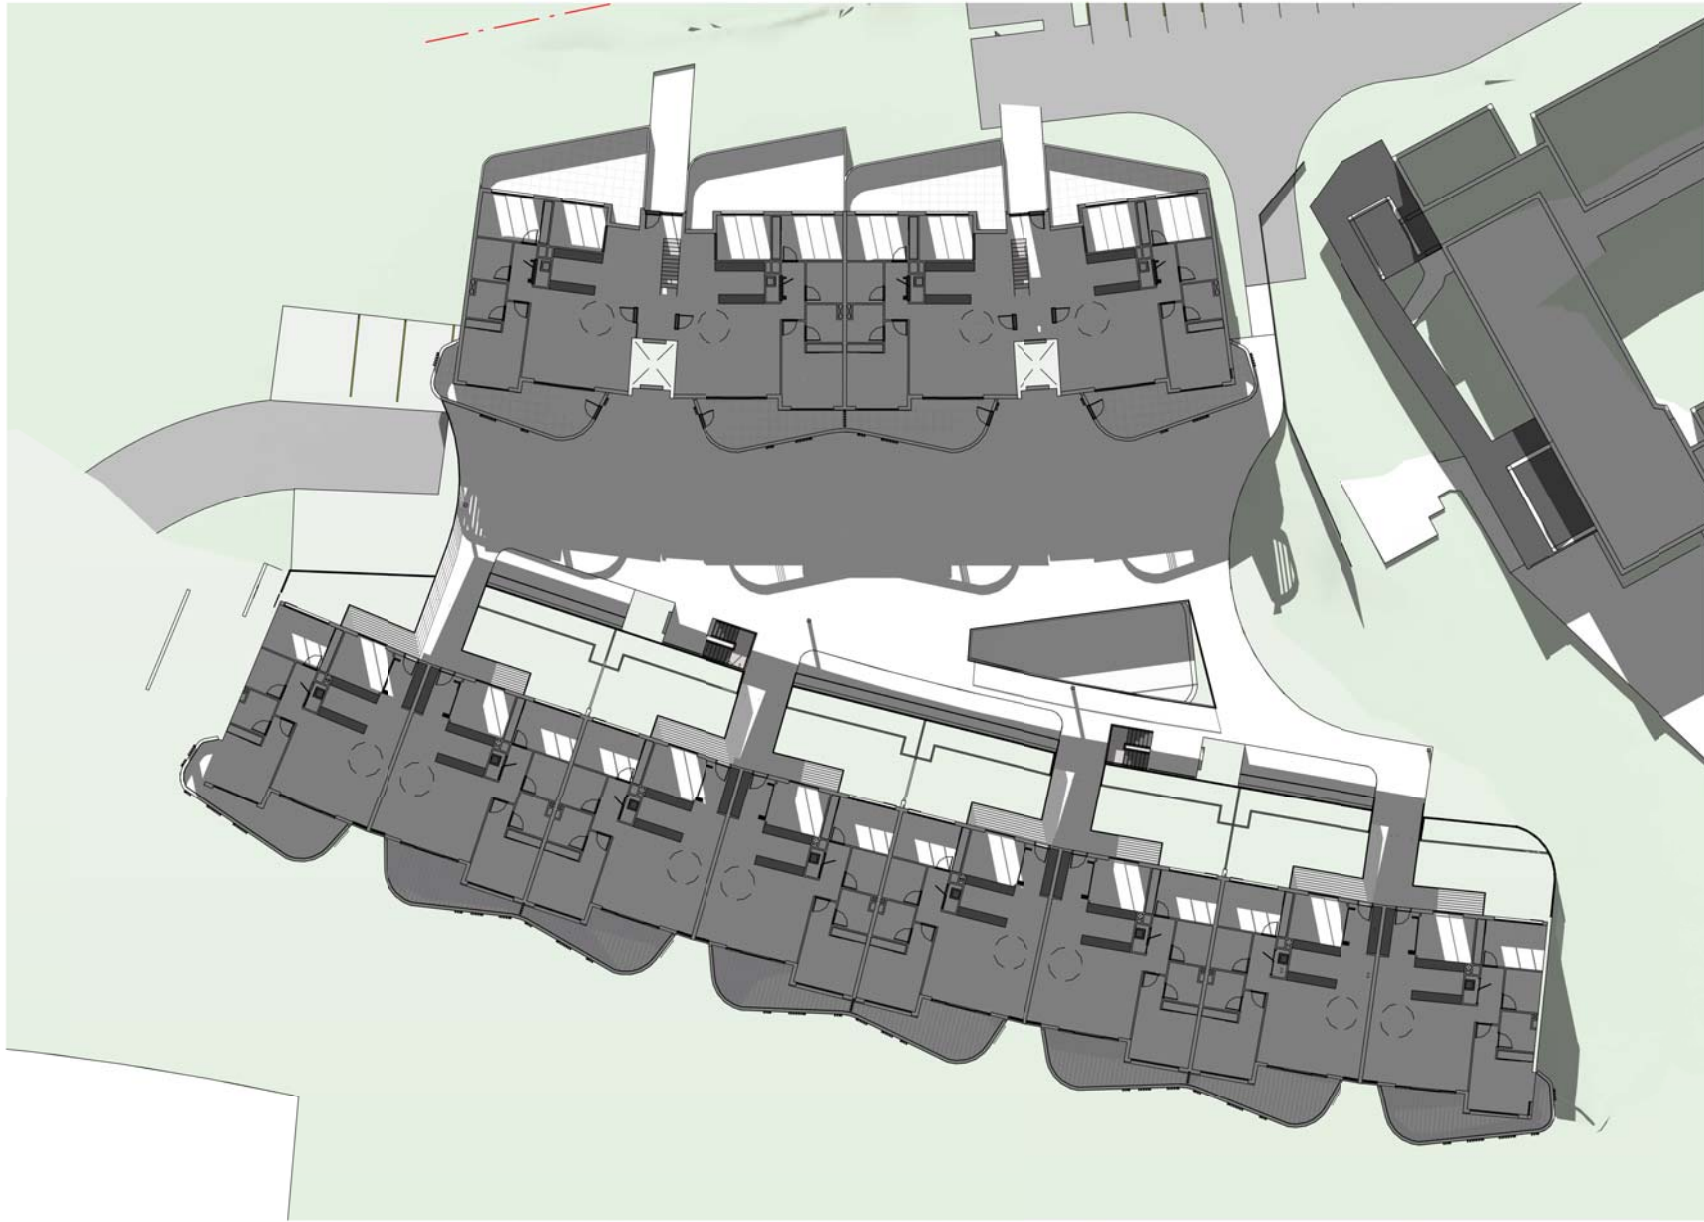

4 GF 1200
SCALE

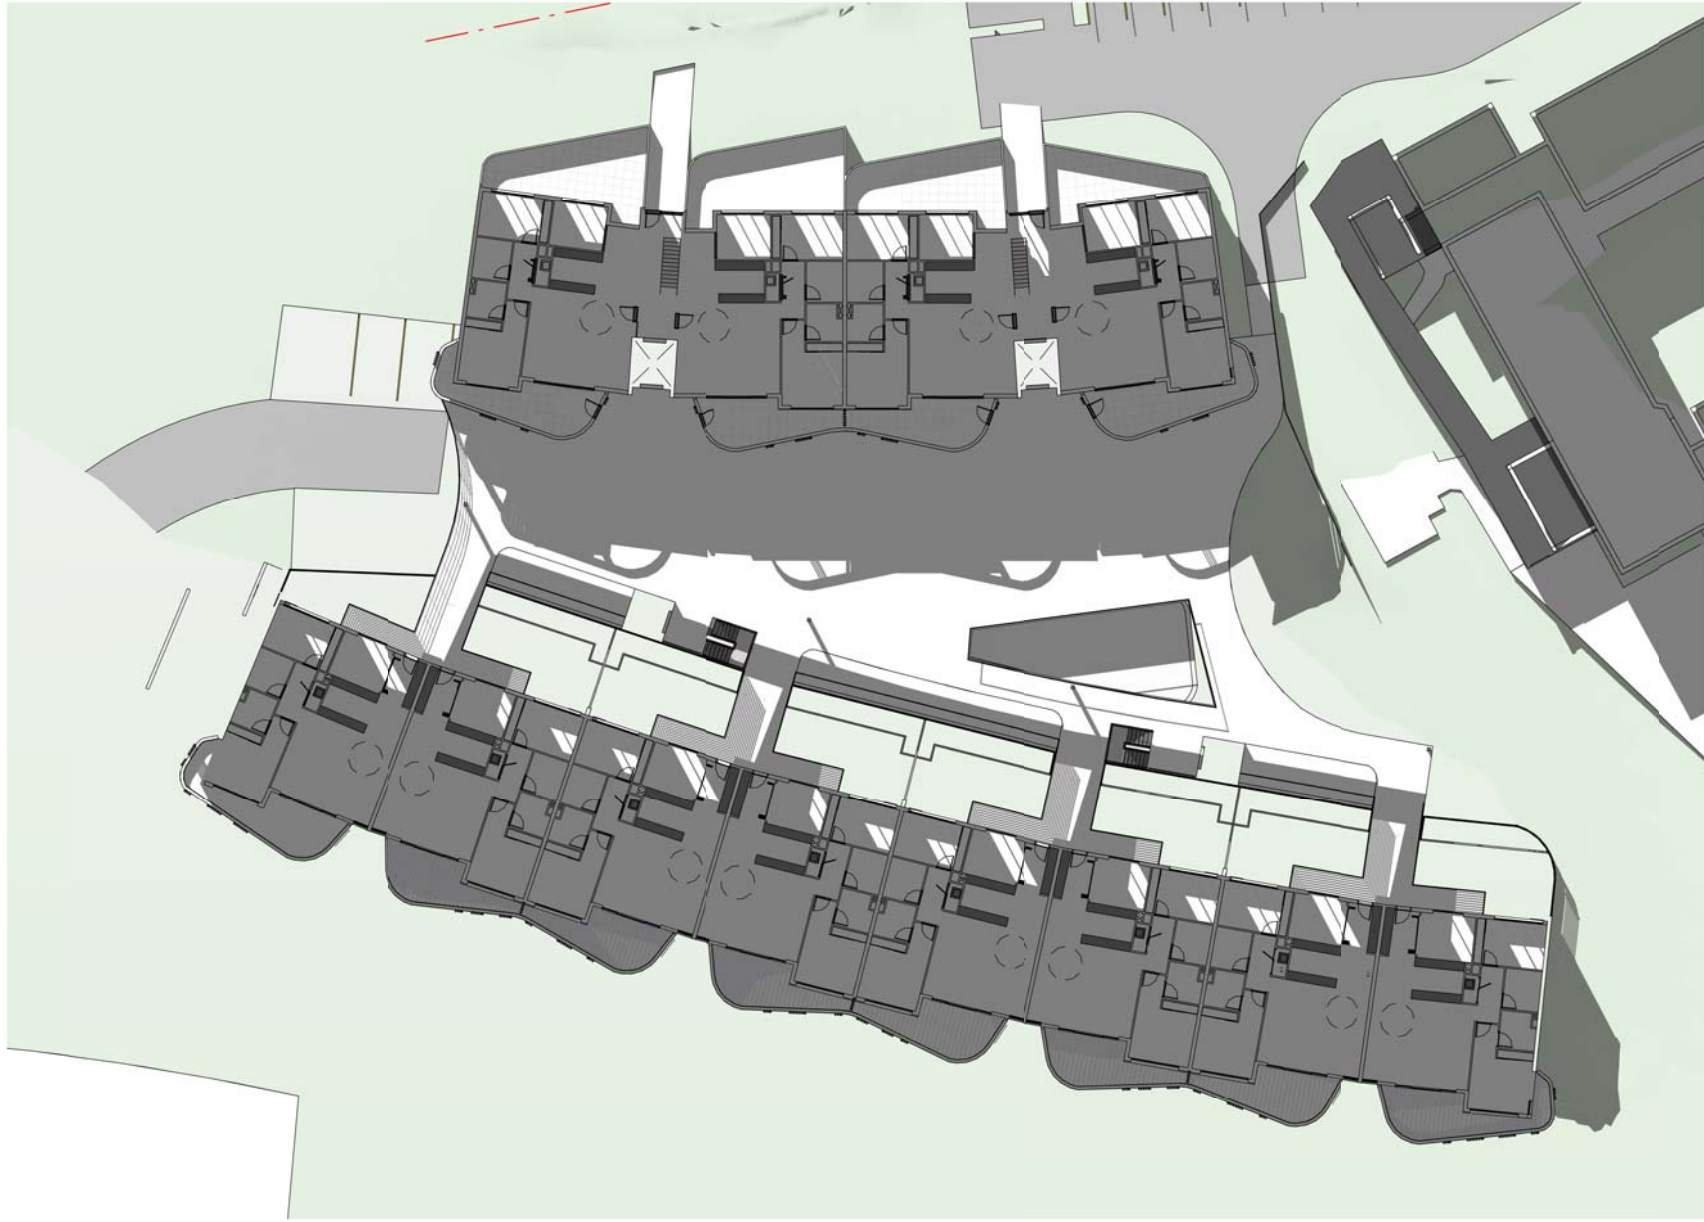

5 GF 1300
SCALE



6 GF 1400
SCALE

6.4

Average star rating

NATIONWIDE

HOUSE

RAIDERS

www.nathers.gov.au

Certificate no.: 0002879440

Assessor Name: Tracey Cools

Accreditation no.: VIC/BDV/12/1473

Certificate date: 22 June 2018


Dwelling Address: Allambie Road Allambie Heights, NSW 2100

www.nathers.gov.au

CONCEPTS AND INFORMATION CONTAINED IN THIS DRAWING ARE COPYRIGHT AND MAY NOT BE REPRODUCED IN WHOLE OR PART OR BY ANY MEANS, WITHOUT THE WRITTEN PERMISSION OF JACKSON TEECE. DO NOT SCALE THIS DRAWING. USE FIGURED DIMENSIONS ONLY. VERIFY ALL PROJECT DIMENSIONS BEFORE COMMENCING ON-SITE WORK OR OFF-SITE FABRICATION. NOTIFY JACKSON TEECE OF ANY DISCREPANCIES AND SEEK INSTRUCTIONS.

AMENDMENTS

ISSUE	DESCRIPTION	APPROVED	DATE
1	80% DA ISSUE	RP	18/05/18

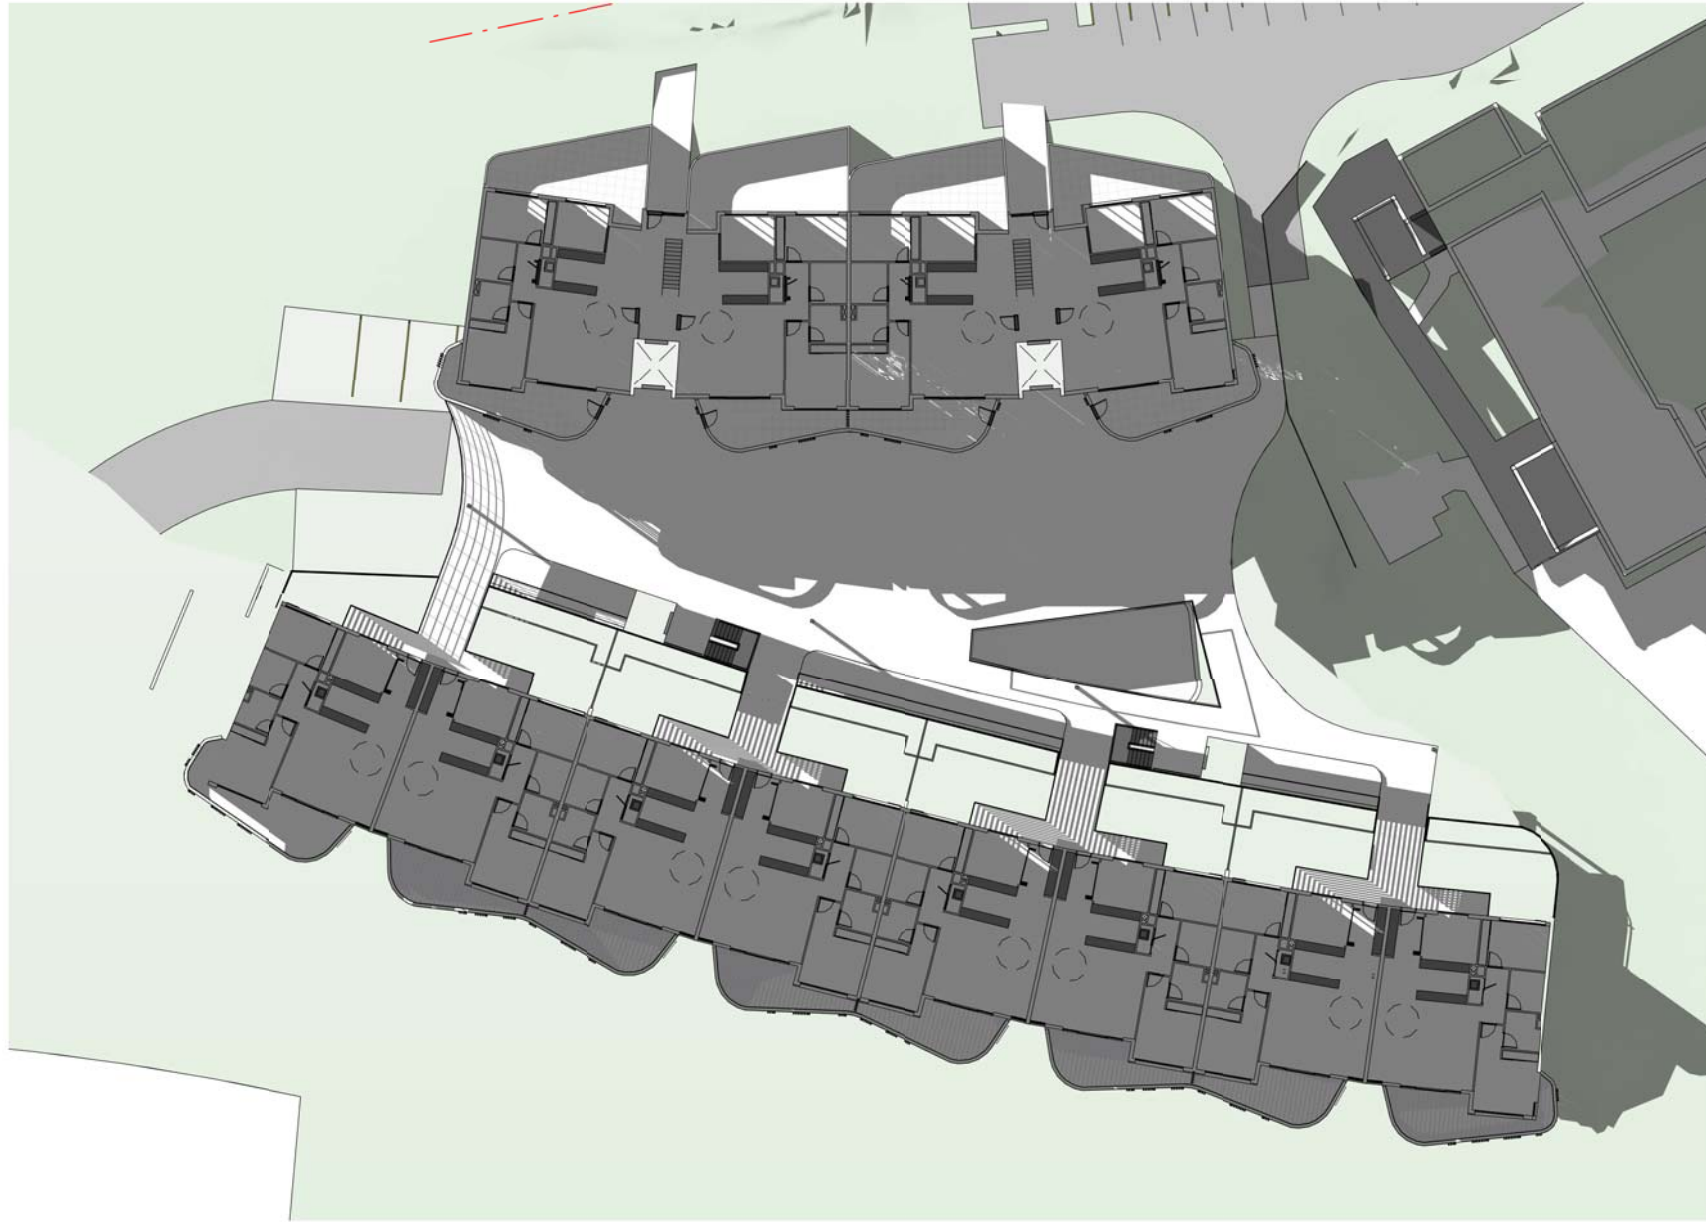

7 GF 1500
SCALE

DESIGN & CONSTRUCTION
These documents form part of the documentation package prepared for Design and Construct (D & C) tendering. They show the design intent and therefore are not to be considered as fully resolved construction documentation.
The documents show the extent of the client's needs and intent. Not all items of work have been drawn, detailed and specified. Materials and finishes are shown in order to show their quality anticipated by the client.
The D & C Contractor shall assume sole responsibility for undertaking all documentation needed for issue of the Construction Certificate, and subsequent construction and final approvals for occupation.
The specification and schedules shall be read in conjunction with the drawings, all of which are intended to be mutually explanatory. All work called for by the one, even if not by the other, shall be fully executed.

THIS DRAWING ISSUE HAS BEEN REVIEWED FOR

PRELIMINARY

APPROVED BY: IB
CLIENT: ALLAMBIE HEIGHTS VILLAGE

CHECKED BY: RP

DRAWING: SUN ACCESS - GROUND FLOOR


DATE: 05/16/18
SCALE: A1
DRAWN: RP

PROJECT No.: 2017019 A
DISCP.: DA-701
DRAWING No.: 1


PROJECT: 2017019 - ALLAMBIE HEIGHTS

Lot 1, Pier 8-9, 23 Hickson Road
Walsh Bay New South Wales 2000 Australia
T 61 2 9290 2722 F 61 2 9290 1150
E sydney@jacksonteece.com
Jackson Teece Chesterman Willis Pty Ltd
Trading as Jackson Teece
ABN 15 083 837 290


JACKSON TEECE

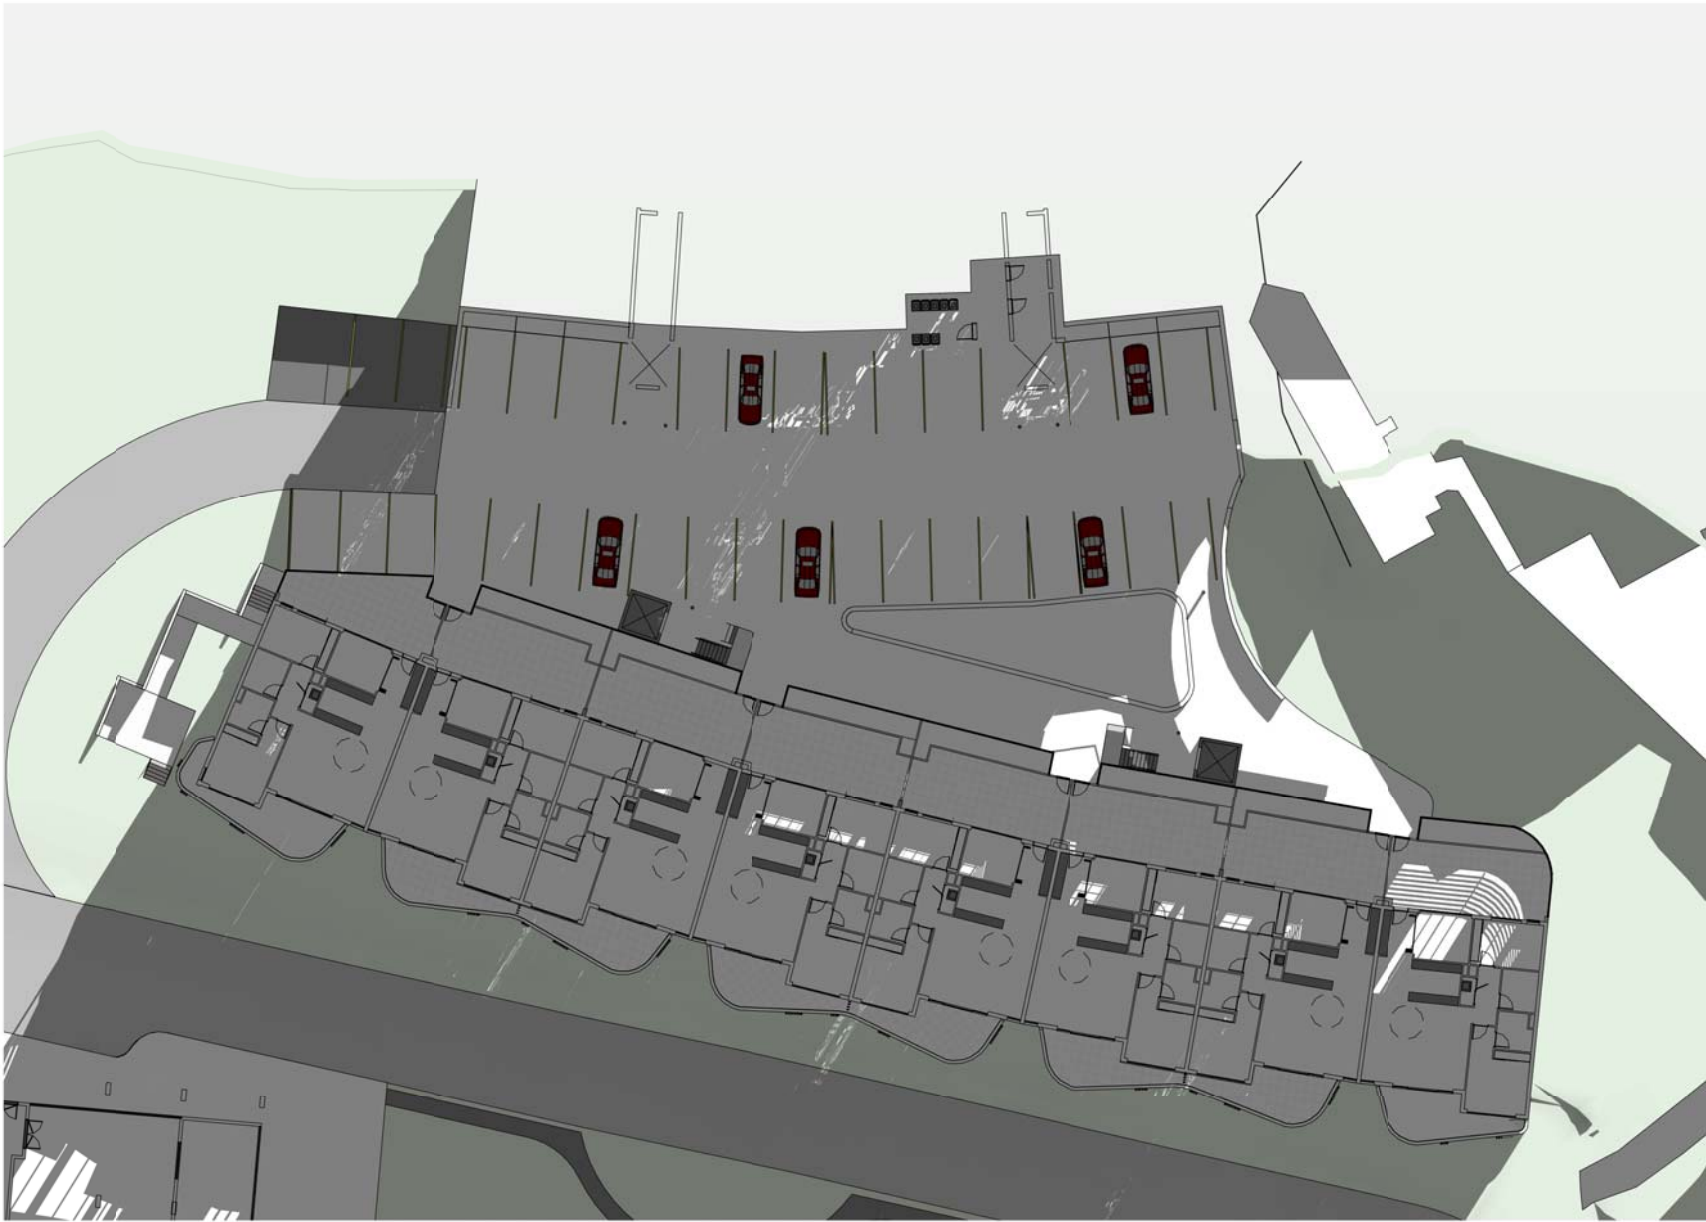

1 LG 0900

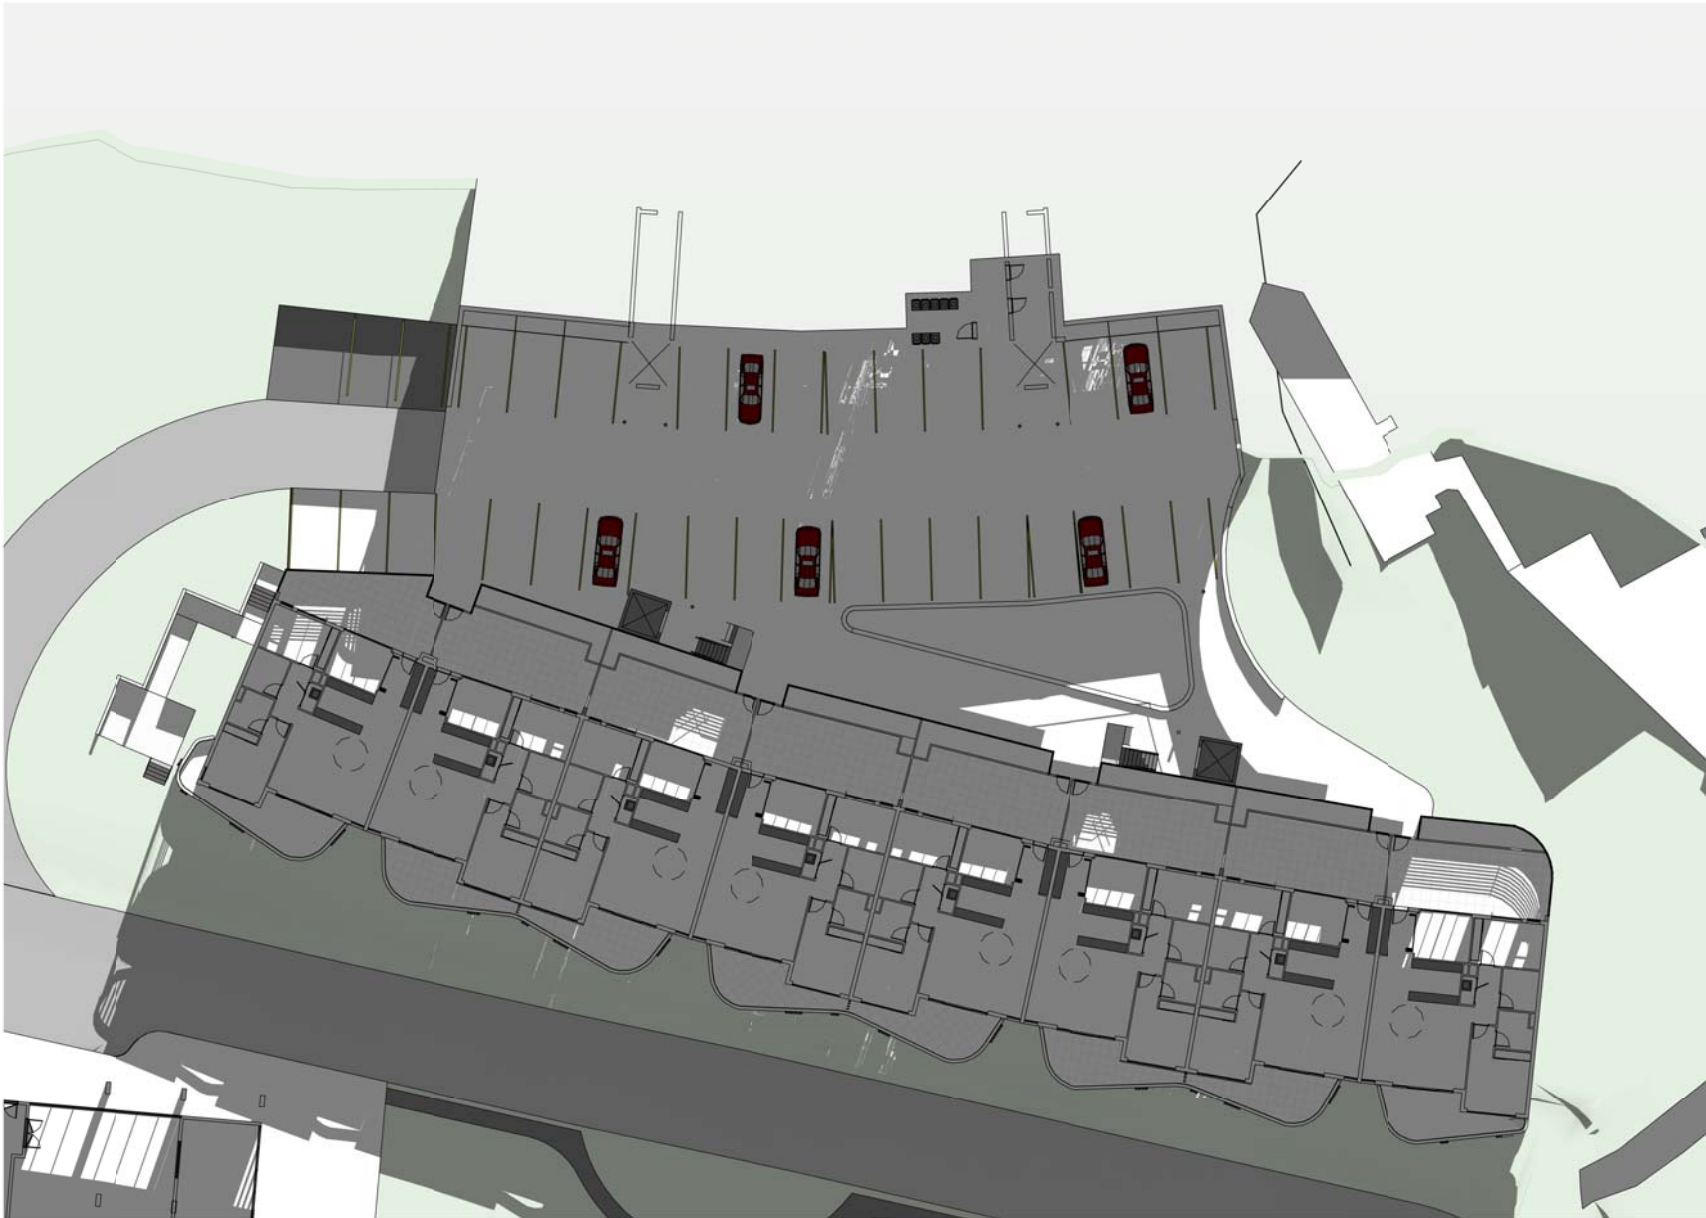

2 LG 1000

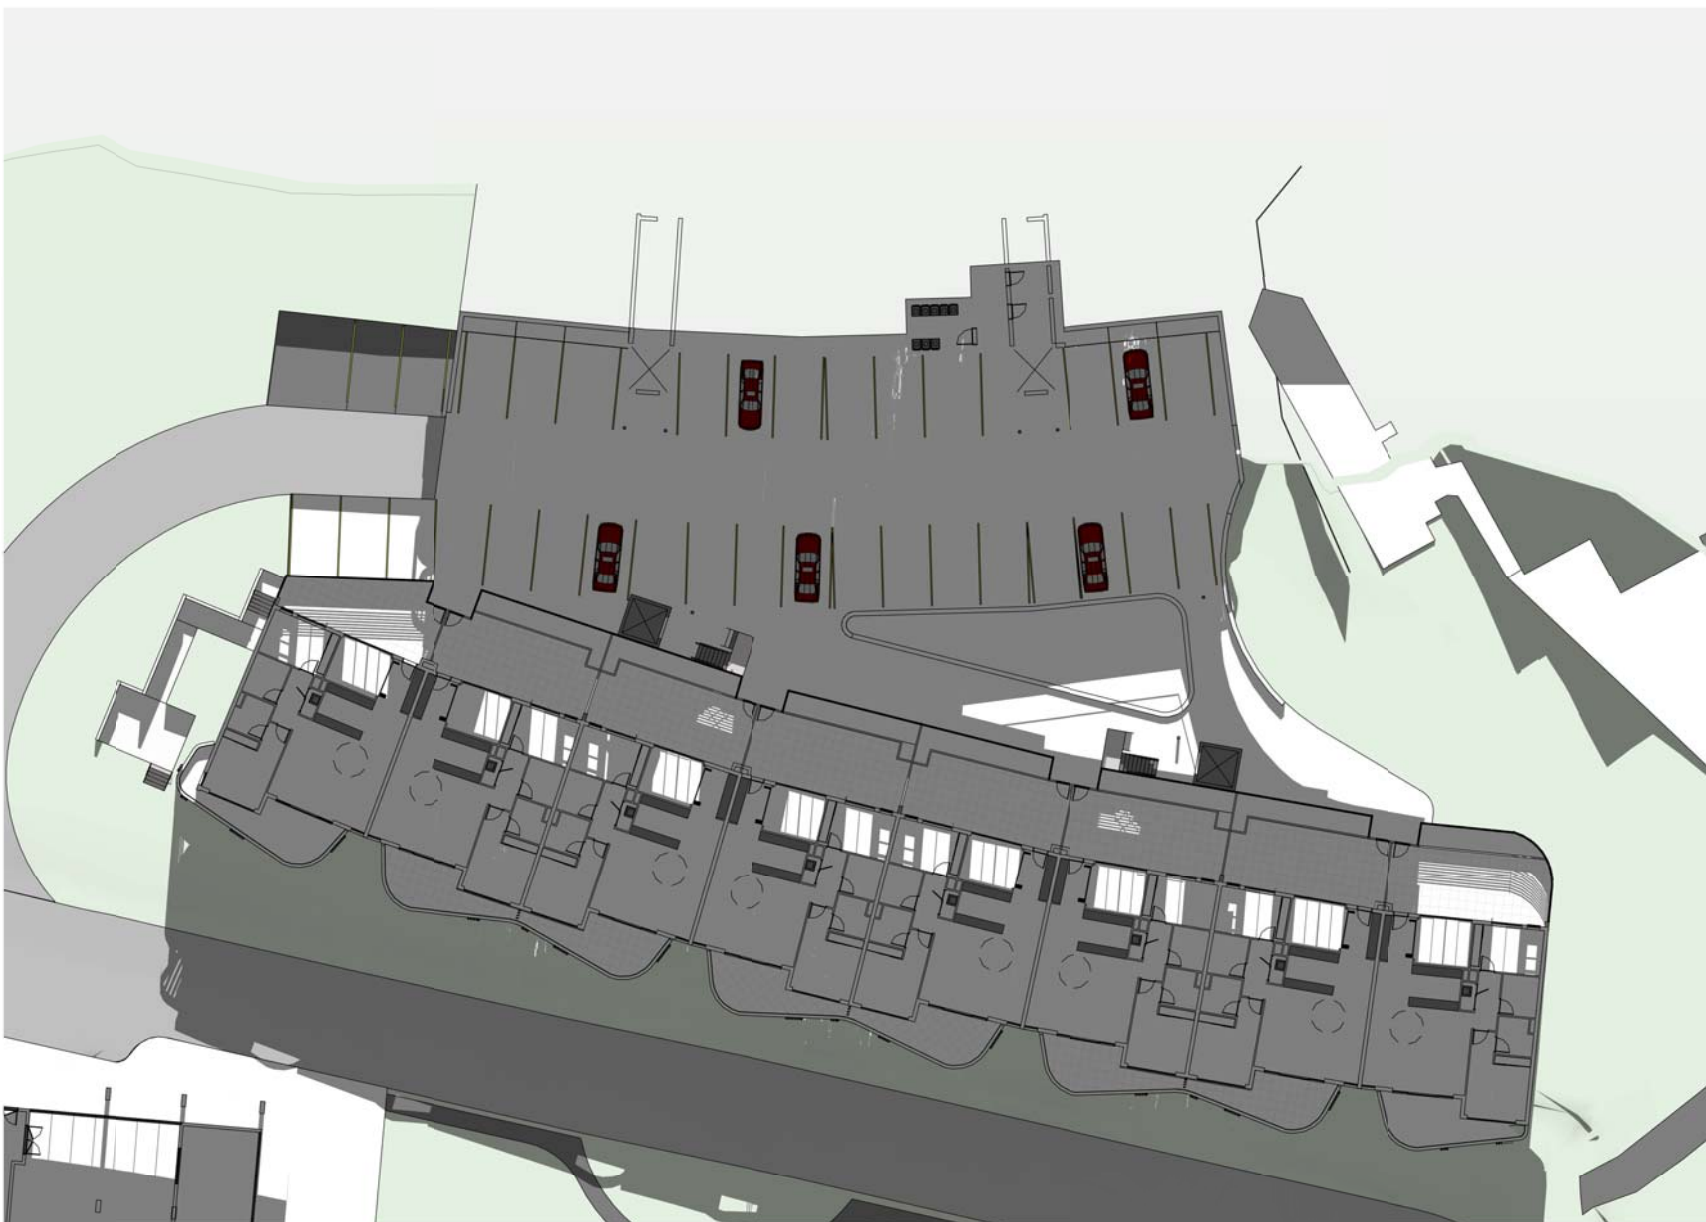

3 LG 1100


Date generated:18/05/2018 6:11:33 PM\\REMIT_LOCAL\\2017_JT_BDA_SHT-0-AR-SYD_-17_rpoon.rvt



4 LG 1200



5 LG 1300

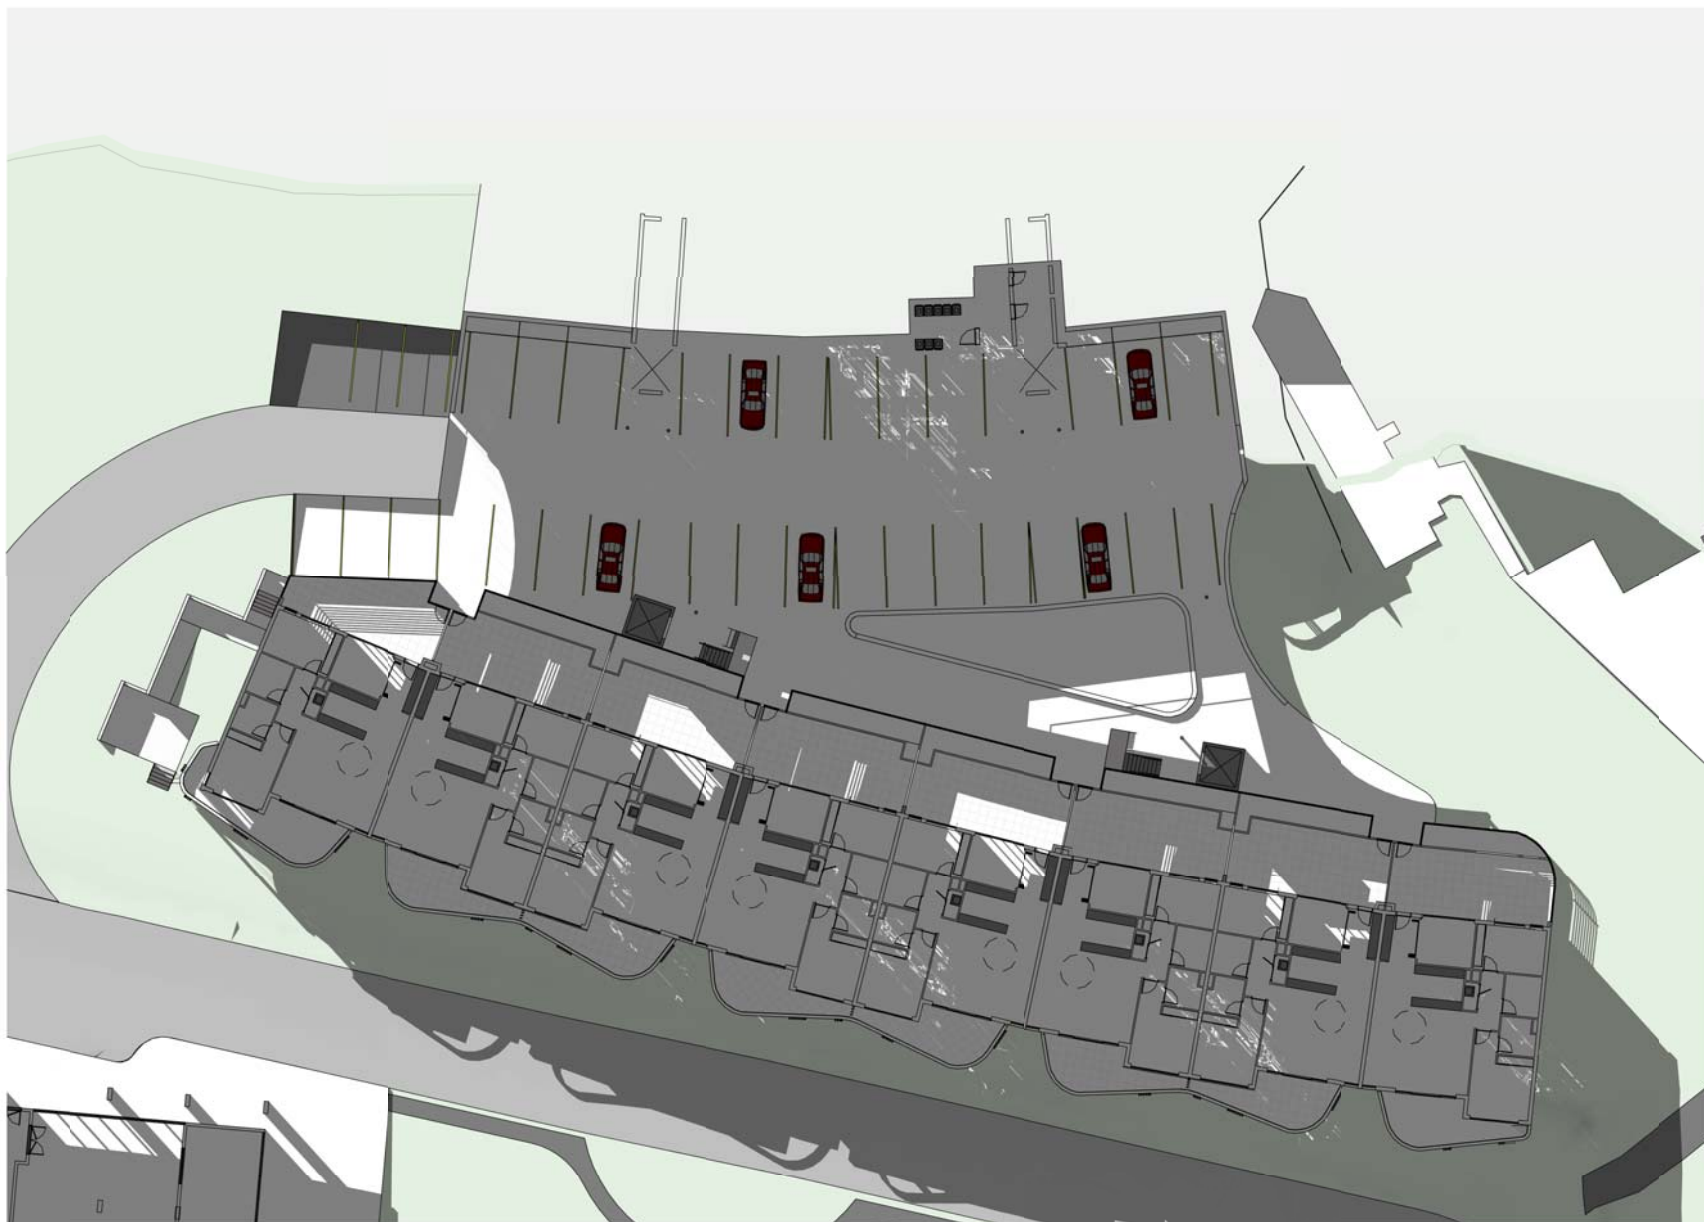

6 LG 1400



7 LG 1500

CONCEPTS AND INFORMATION CONTAINED IN THIS DRAWING ARE COPYRIGHT AND MAY NOT BE REPRODUCED IN WHOLE OR PART OR BY ANY MEDIA, WITHOUT THE WRITTEN PERMISSION OF JACKSON TEECE. DO NOT SCALE THIS DRAWING. USE FIGURED DIMENSIONS ONLY. VERIFY ALL PROJECT DIMENSIONS BEFORE COMMENCING ON-SITE WORK OR OFF-SITE FABRICATION. NOTIFY JACKSON TEECE OF ANY DISCREPANCIES AND SEEK INSTRUCTIONS.

AMENDMENTS

ISSUE	DESCRIPTION	APPROVED	DATE
1	80% DA ISSUE	RP	18/05/18

6.4

Average star rating

NATIONWIDE HOUSE

www.nathurs.gov.au

Certificate no.: 0002879440

Assessor Name: Tracey Cools

Accreditation no.: VIC/BDV12/1473

Certificate date: 22 June 2018

Dwelling Address: Allambie Road Allambie Heights, NSW 2100

DESIGN & CONSTRUCTION
These documents form part of the documentation package prepared for Design and Construct (D & C) tendering. They show the design intent and therefore are not to be considered as fully resolved construction documentation.
The documents show the extent of the client's needs and intent. Not all items of work have been drawn, detailed and specified. Materials and finishes are shown in order to show their quality anticipated by the client.
The D & C Contractor shall assume sole responsibility for undertaking all documentation needed for issue of the Construction Certificate, and subsequent construction and final approvals for occupation.
The specification and schedules shall be read in conjunction with the drawings, all of which are intended to be mutually explanatory. All work called for by the one, even if not by the other, shall be fully executed.

THIS DRAWING ISSUE HAS BEEN REVIEWED FOR

APPROVED BY: **Approver** CHECKED BY: **Checker**
CLIENT
ALLAMBIE HEIGHTS VILLAGE

DRAWING
SUN ACCESS - LOWER GROUND


DATE **05/16/18** SCALE **A1** @ **Author** DRAWN

PROJECT No. **2017019 A** DISCP. **DA-702** ISSUE **1**


PROJECT
2017019 - ALLAMBIE HEIGHTS

Lot 1, Pier 8-9, 23 Hickson Road
Walsh Bay New South Wales 2000 Australia
T 61 2 9290 2722 F 61 2 9290 1150
E sydney@jacksonteece.com
Jackson Teece Chesterman Willis Pty Ltd
Trading as Jackson Teece
ABN 15 083 837 290


JACKSON TEECE

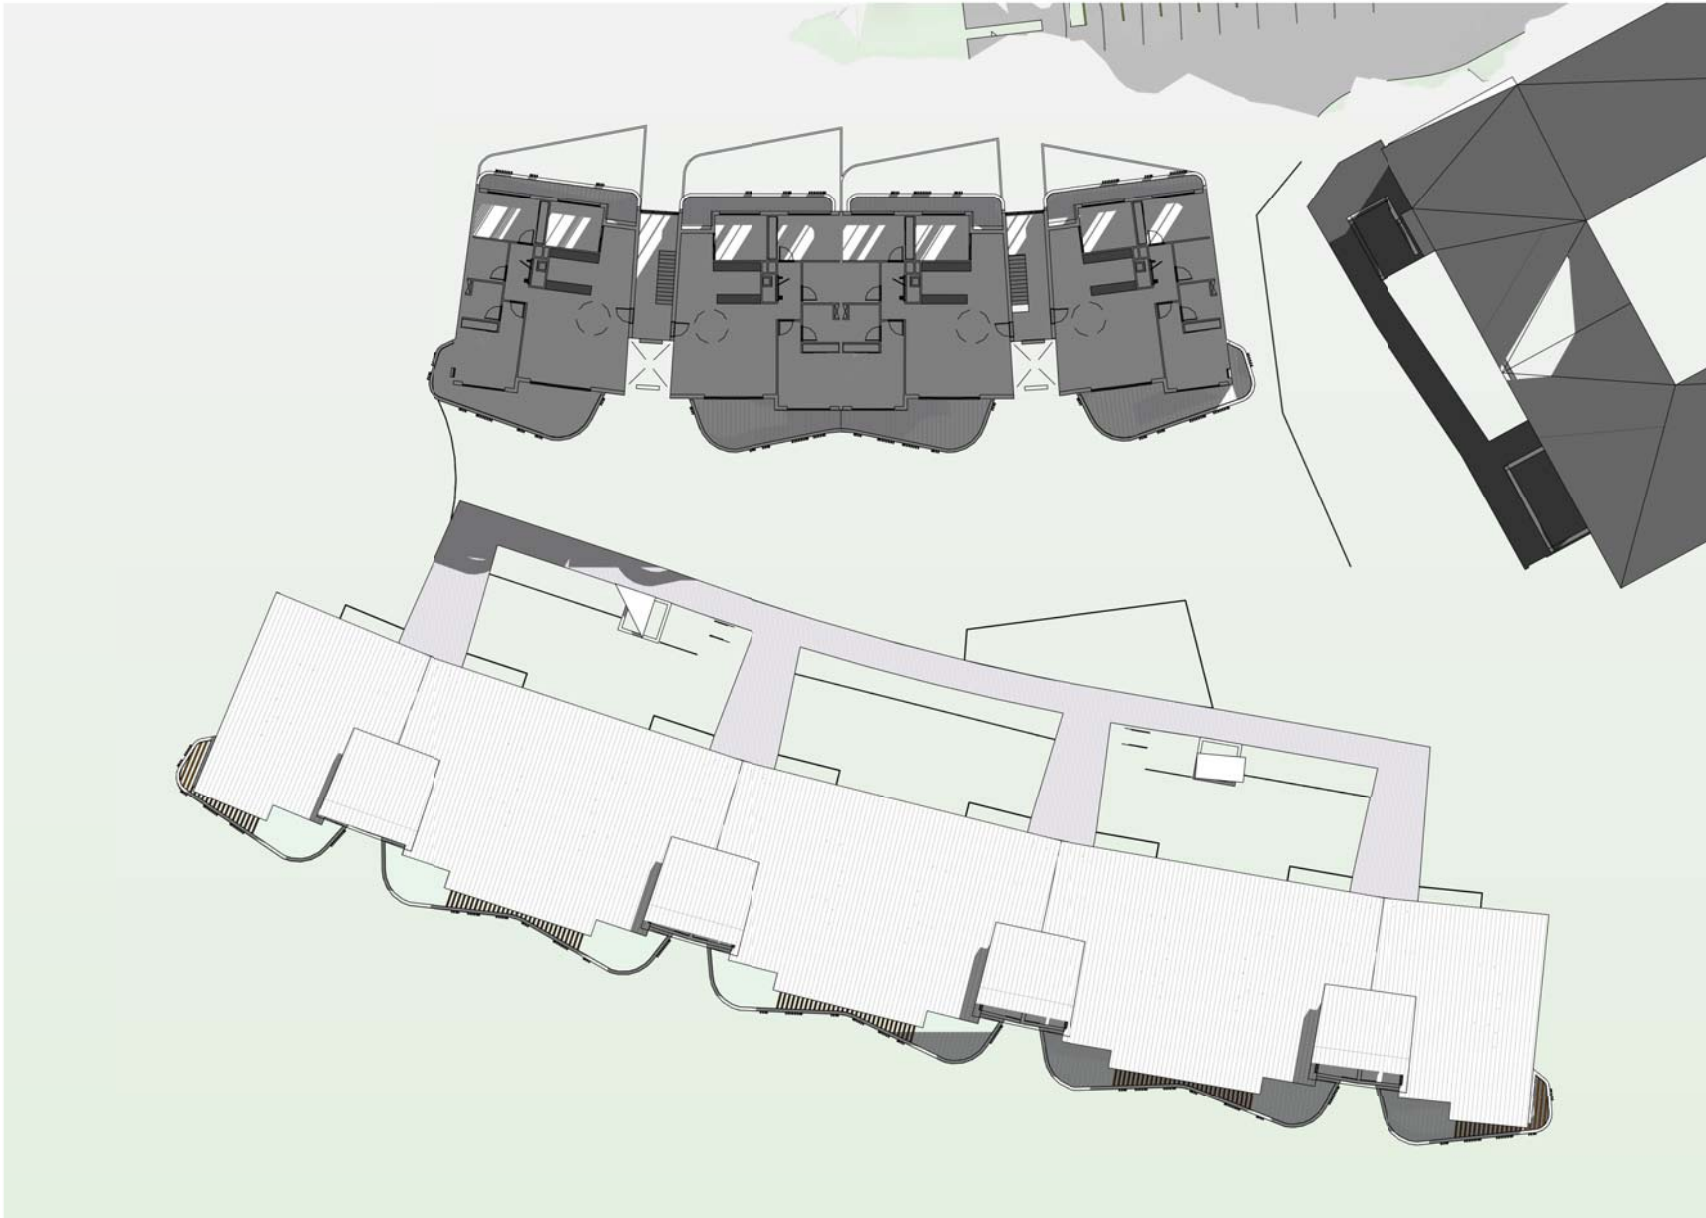

1 UG 0900

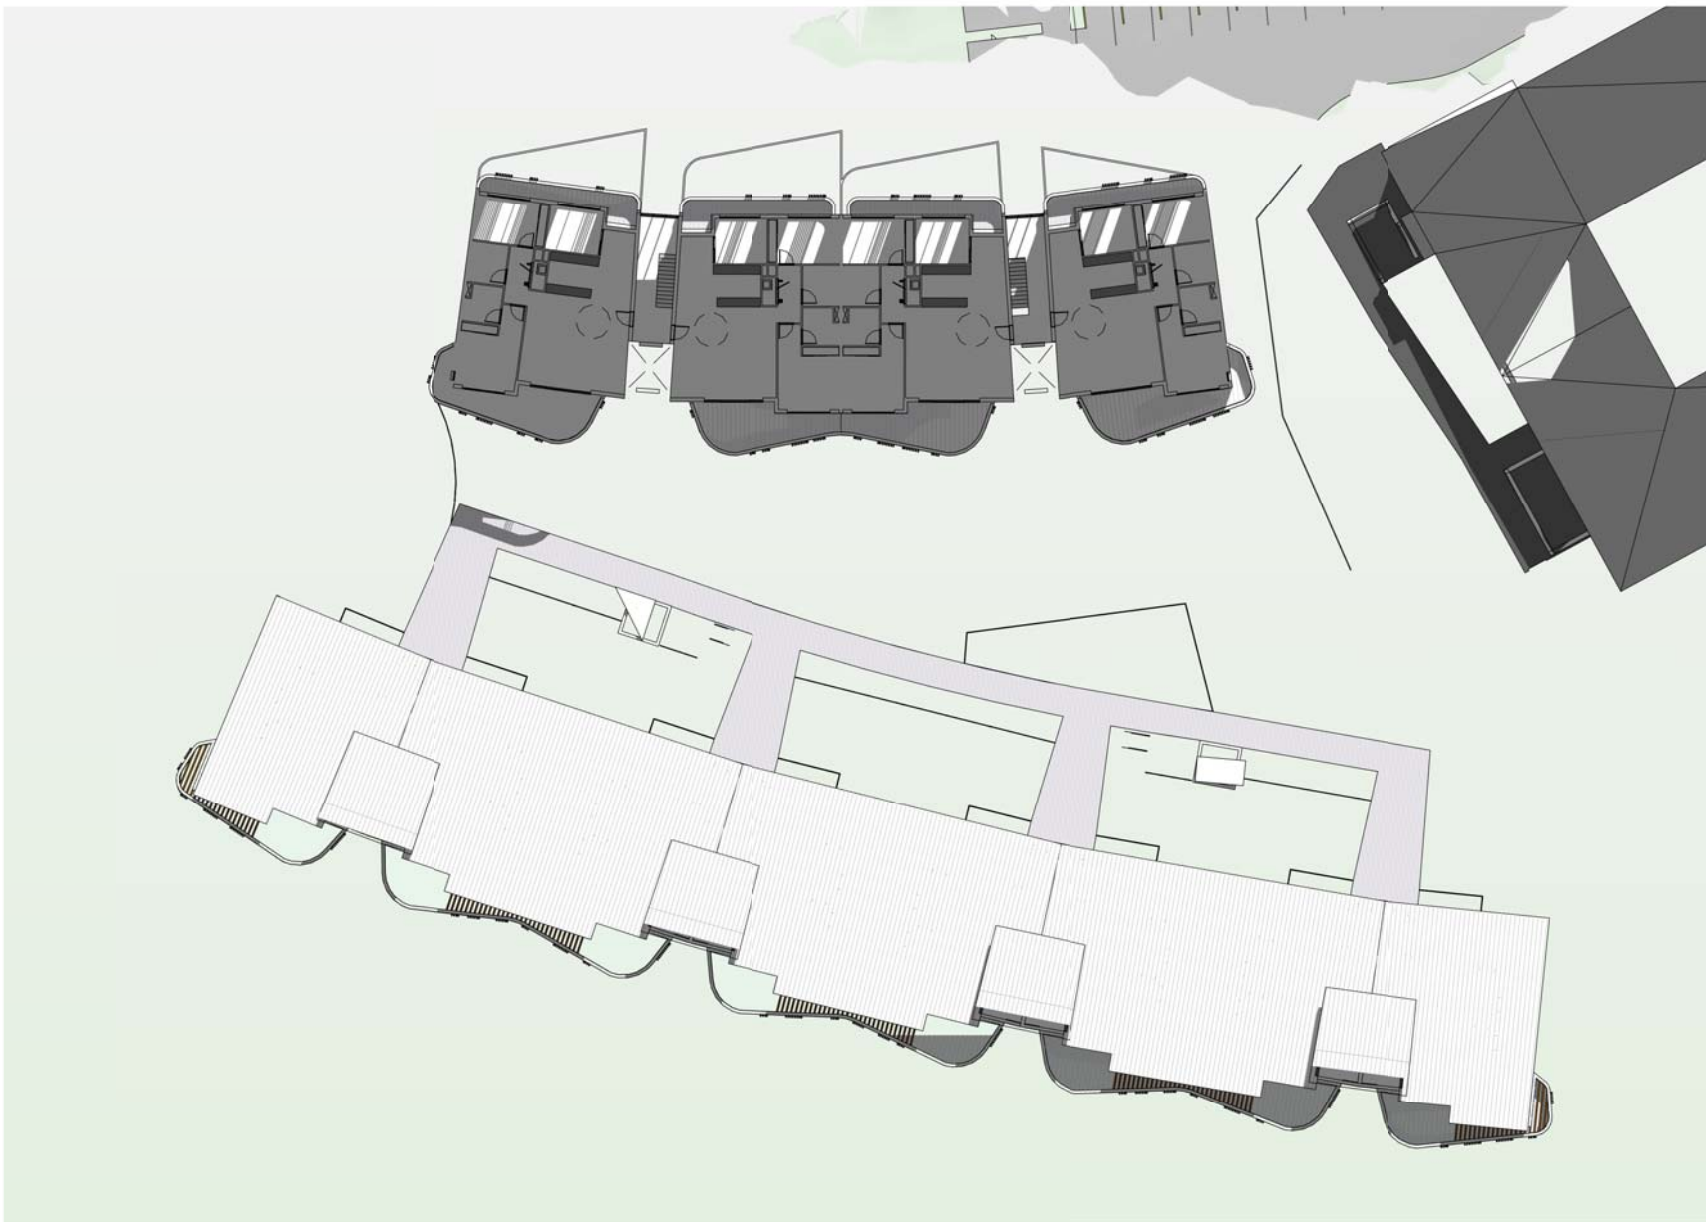


2 UG 1000

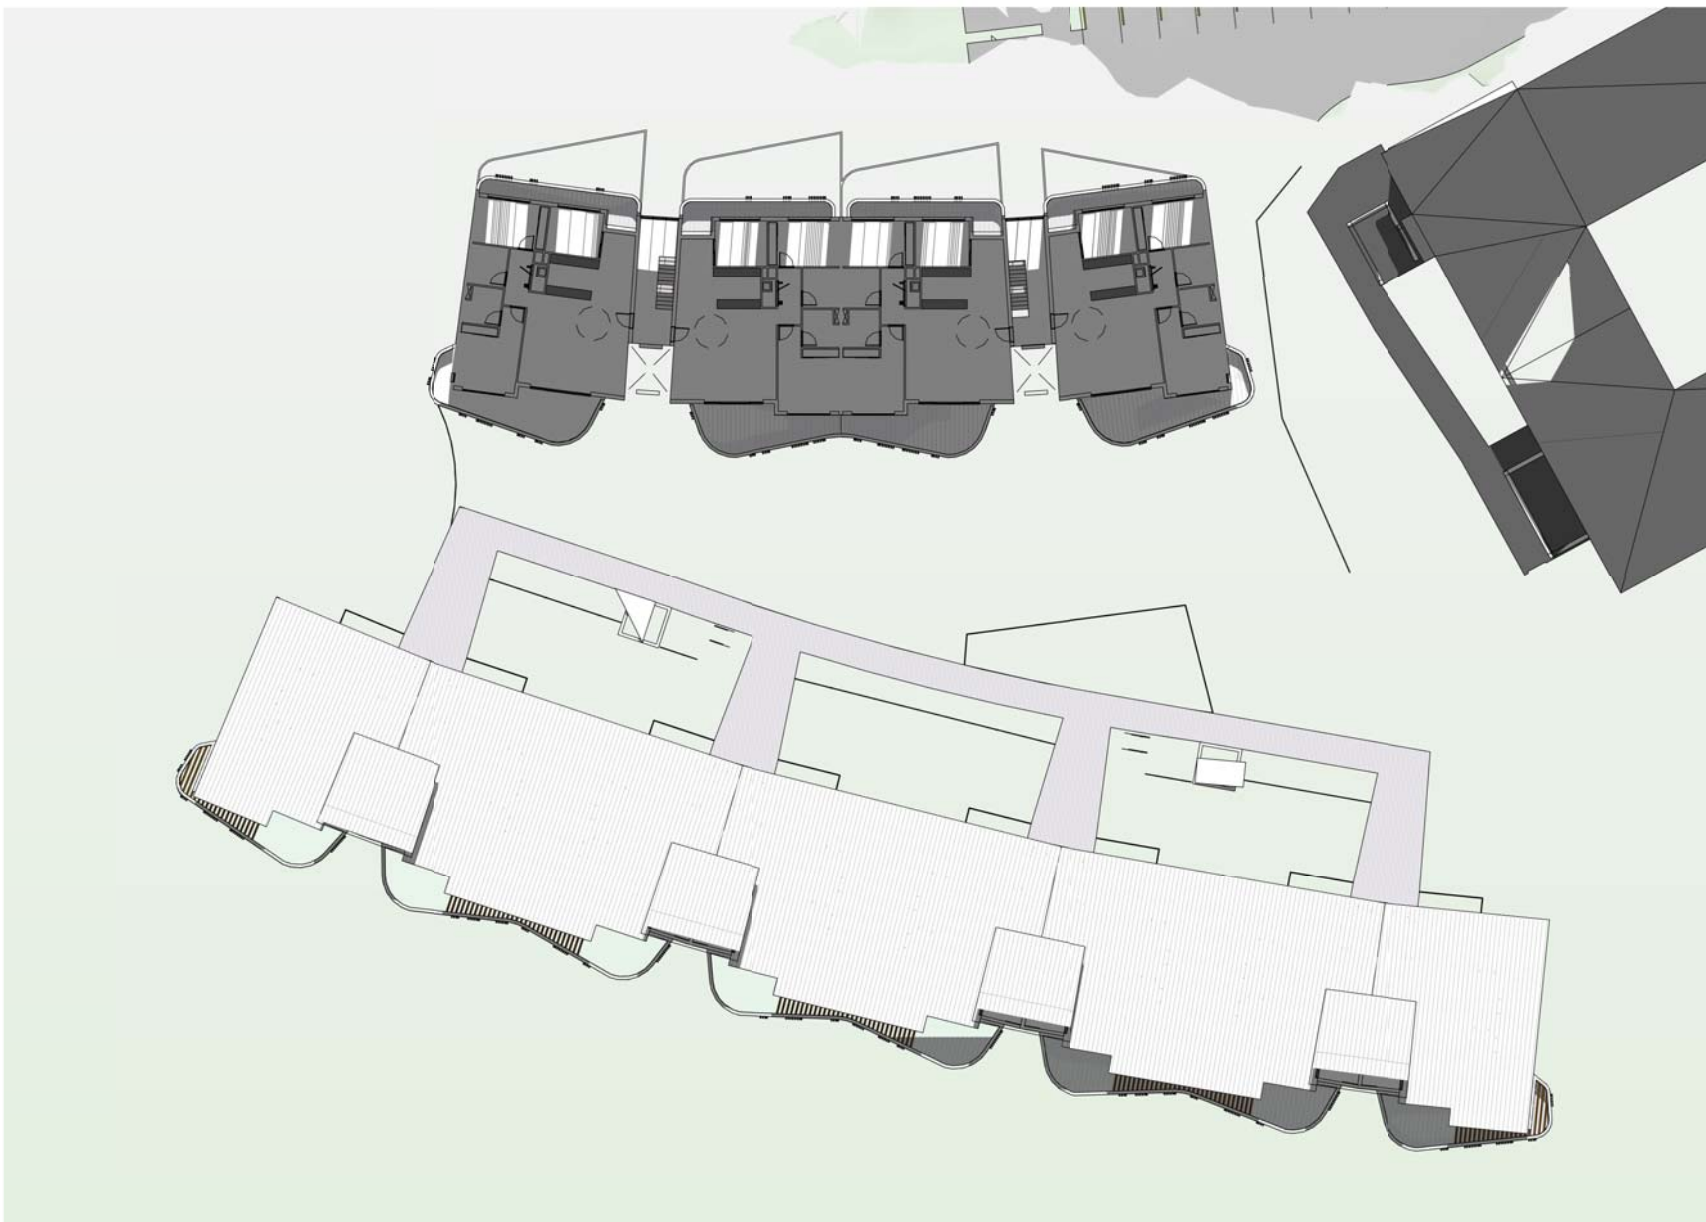


3 UG 1100


Date generated:18/05/2018 6:26:26 PM\\REMIT_LOCAL\2017_JT_BLDA_SHT-0-AR-SYD_-_17_rpoon.rvt

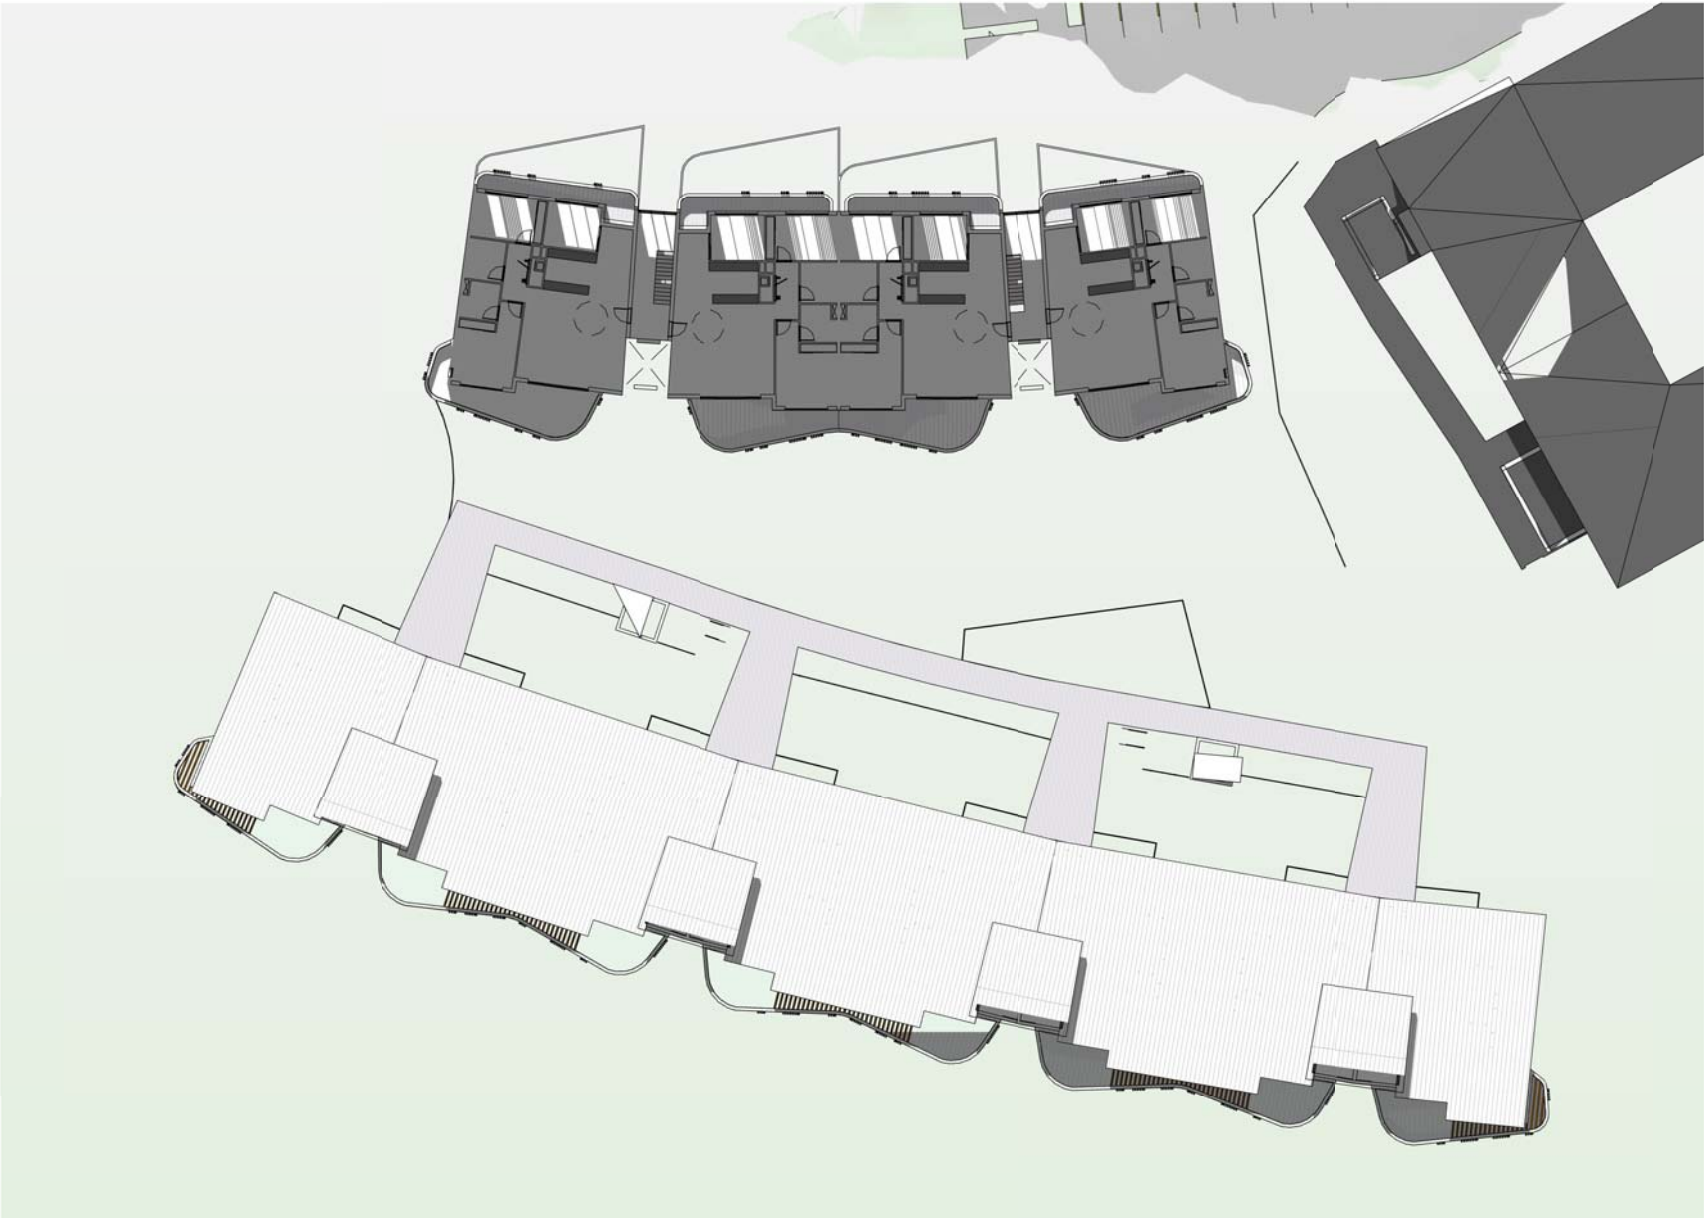


4 UG 1200

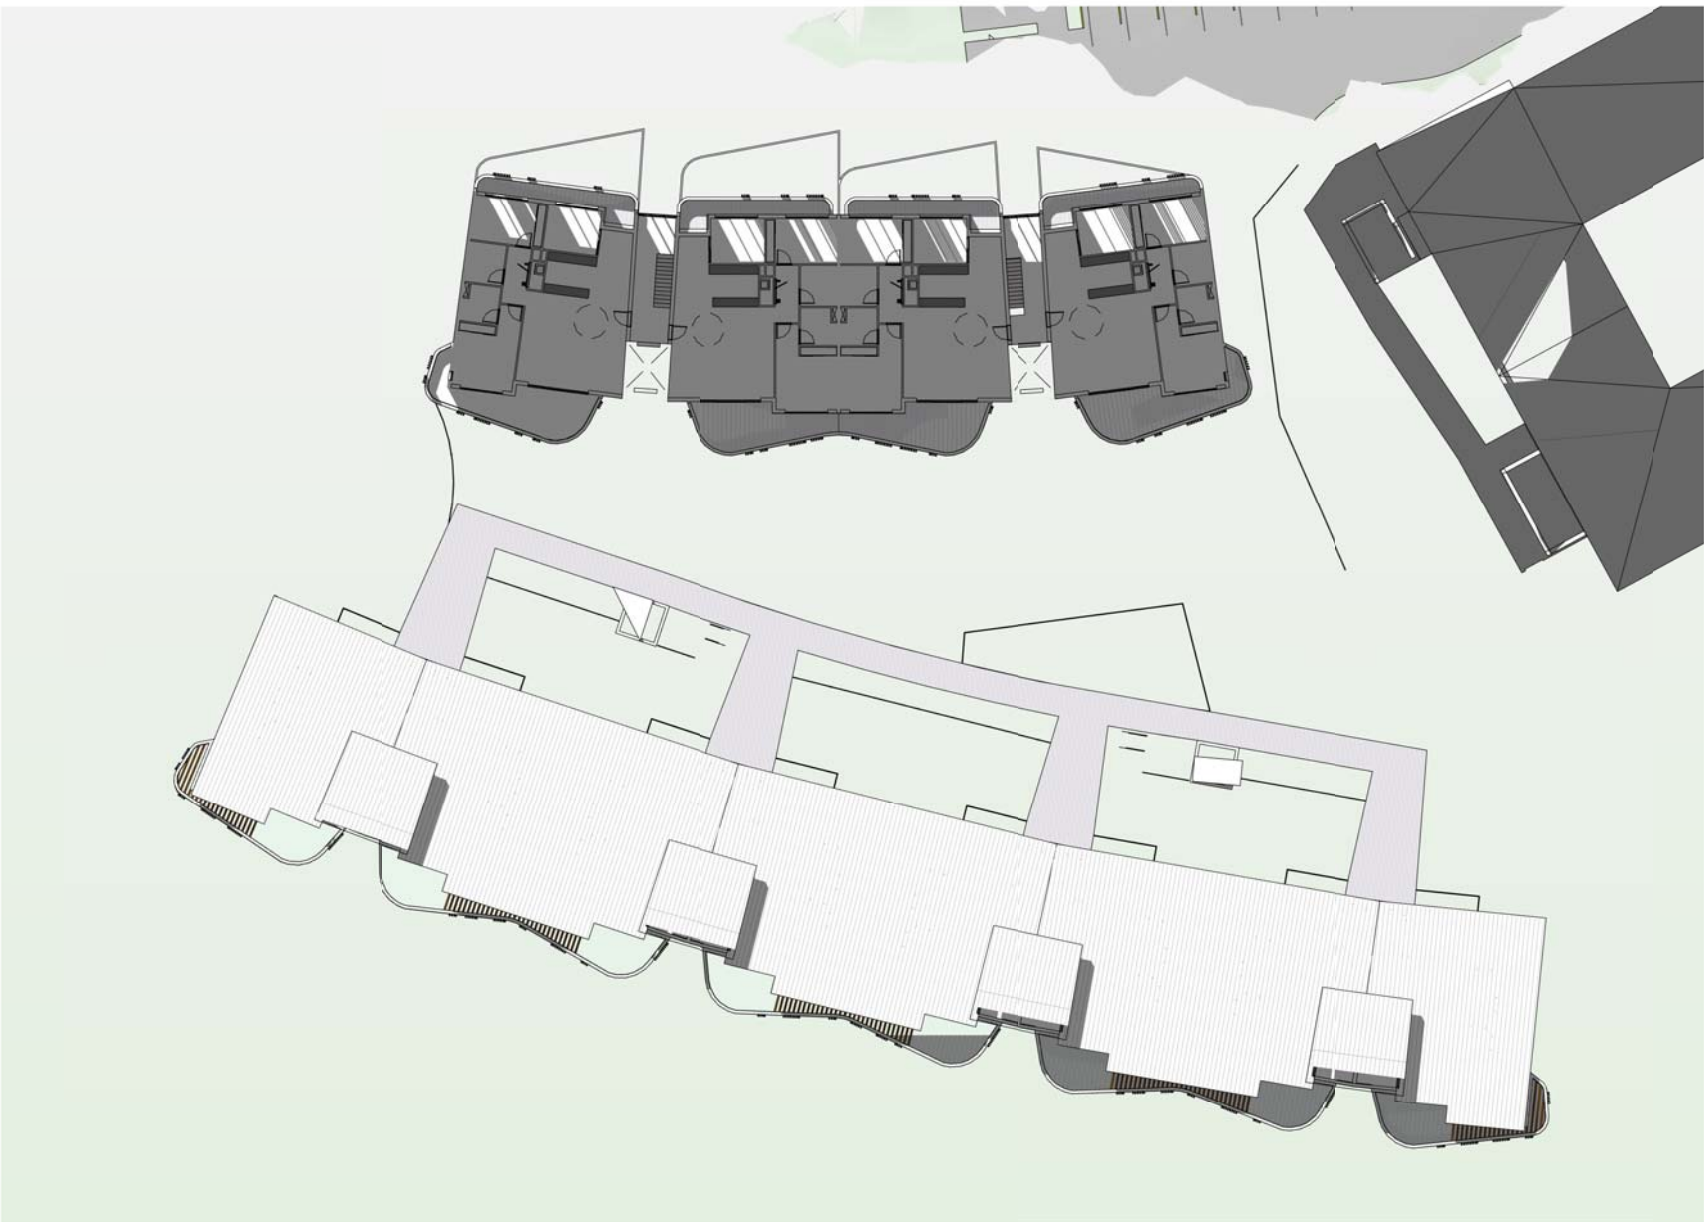

5 UG 1300

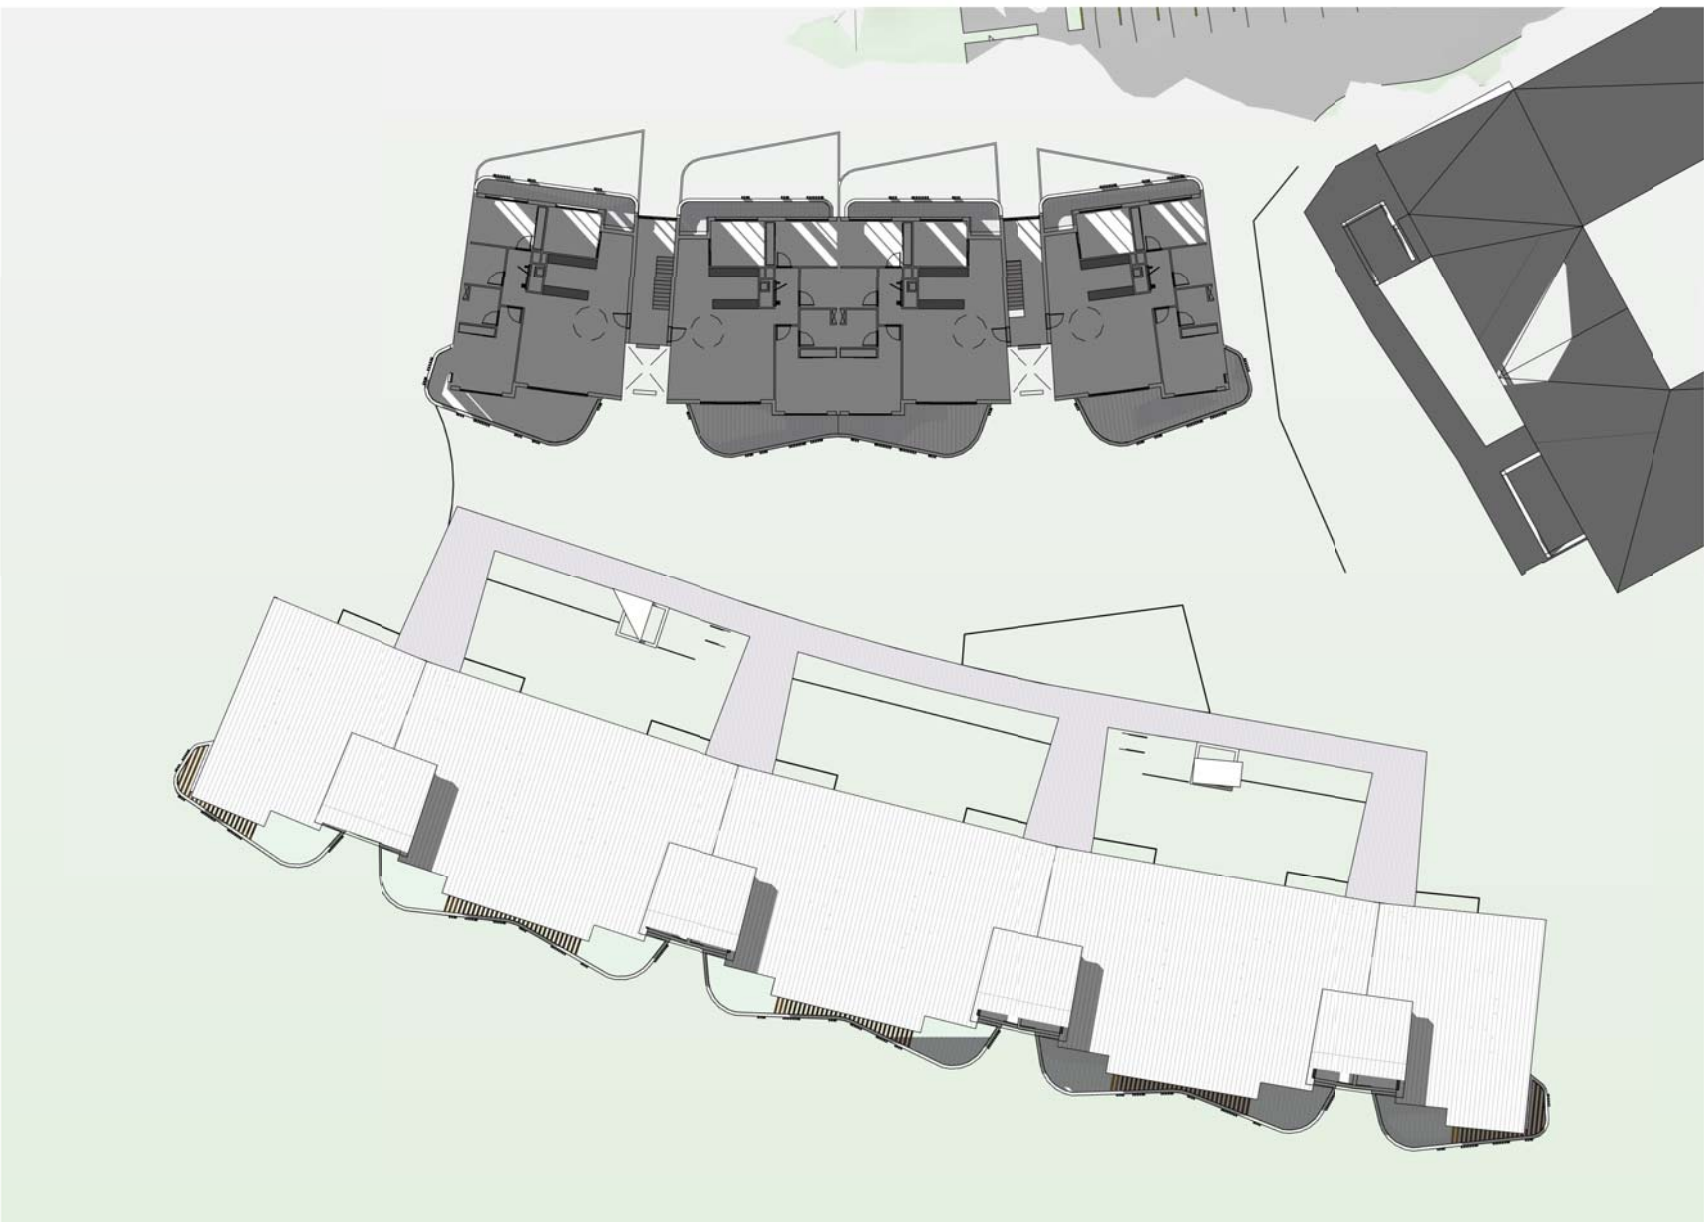

6 UG 1400

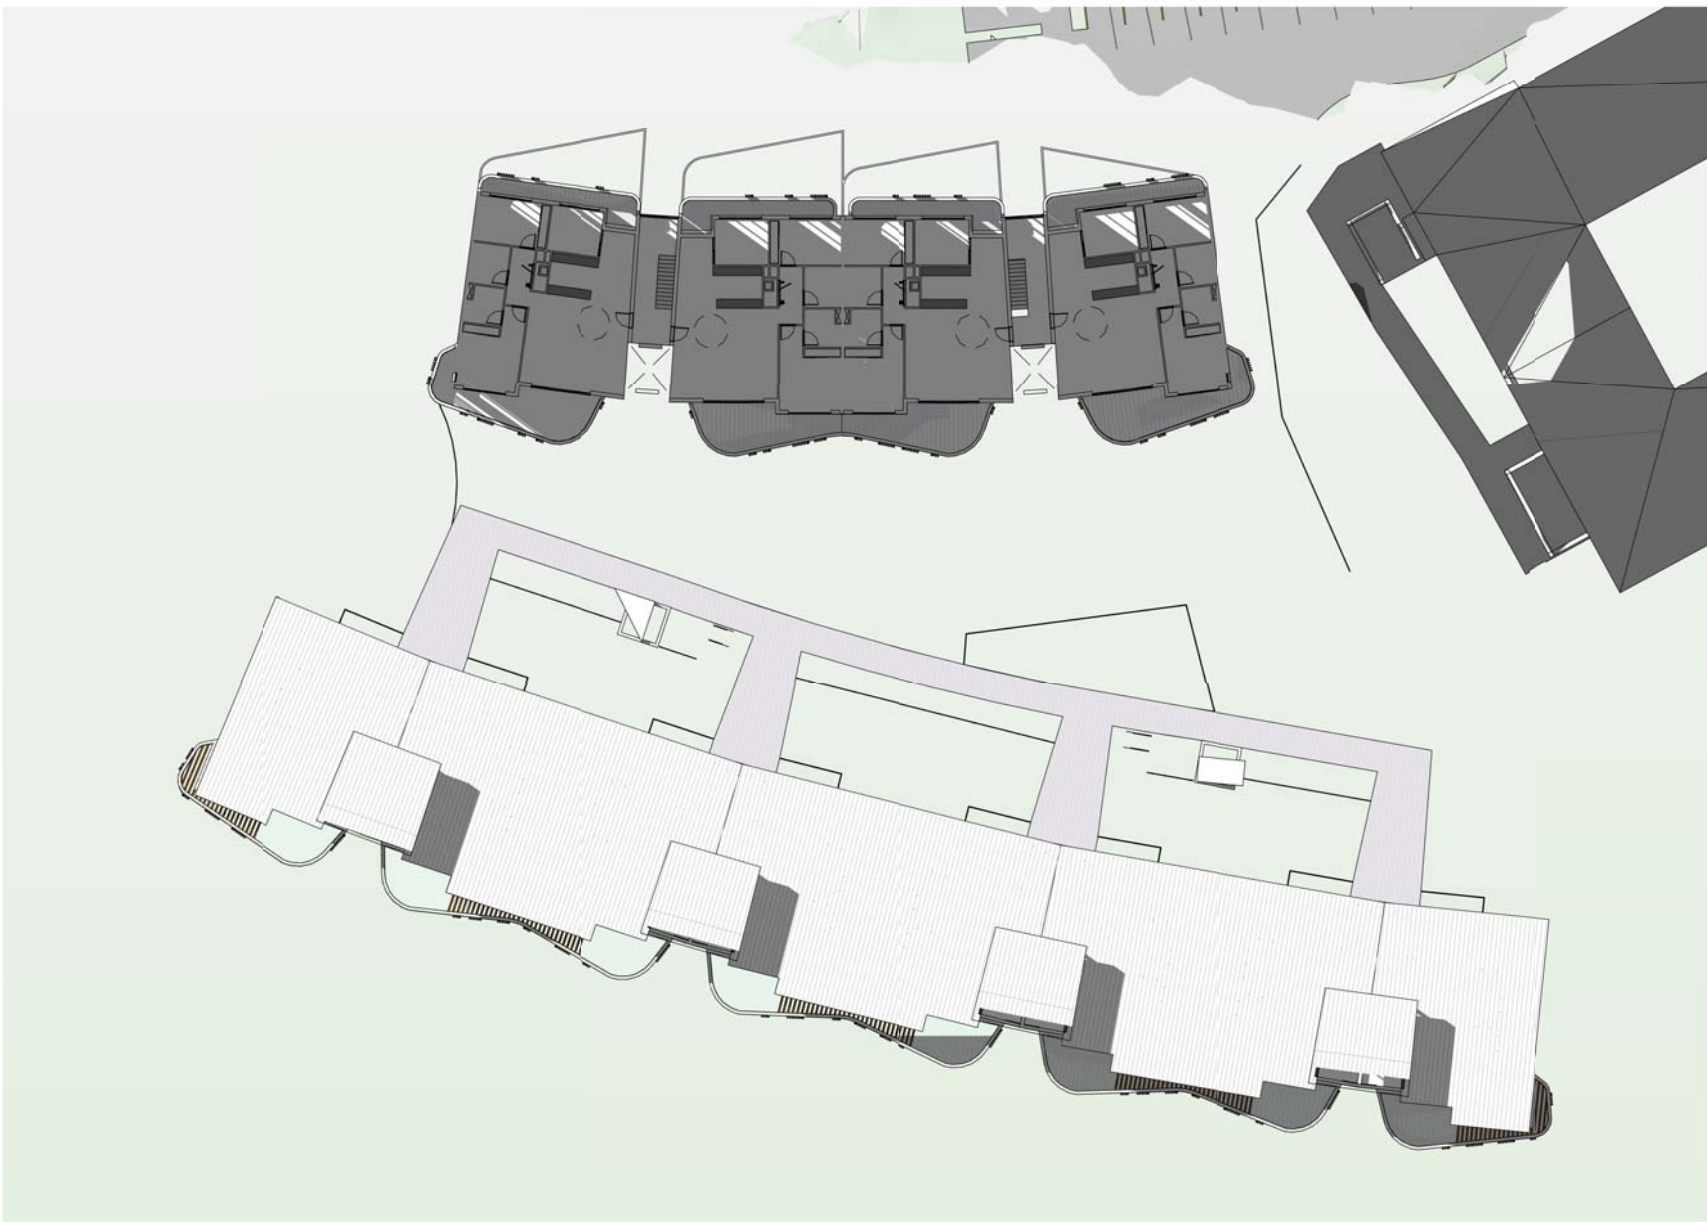

7 UG 1500

CONCEPTS AND INFORMATION CONTAINED IN THIS DRAWING ARE COPYRIGHT AND MAY NOT BE REPRODUCED IN WHOLE OR PART OR BY ANY MEANS, WITHOUT THE WRITTEN PERMISSION OF JACKSON TEECE. DO NOT SCALE THIS DRAWING. USE FIGURED DIMENSIONS ONLY. VERIFY ALL PROJECT DIMENSIONS BEFORE COMMENCING ON-SITE WORK OR OFF-SITE FABRICATION. NOTIFY JACKSON TEECE OF ANY DISCREPANCIES AND SEEK INSTRUCTIONS.

AMENDMENTS

ISSUE	DESCRIPTION	APPROVED	DATE
1	80% DA ISSUE	RP	18/05/18

6.4
Average star rating

Certificate no.: 0002879440
Assessor Name: Tracey Coles
Accreditation no.: VIC-BDAV12/1473
Certificate date: 22 June 2018
Dwelling Address:
Allambie Road
Allambie Heights, NSW
2100
www.nathers.gov.au

DESIGN & CONSTRUCTION
These documents form part of the documentation package prepared for Design and Construct (D & C) tendering. They show the design intent and therefore are not to be considered as fully resolved construction documentation.
The documents show the extent of the client's needs and intent. Not all items of work have been drawn, detailed and specified. Materials and finishes are shown in order to show their quality anticipated by the client.
The D & C Contractor shall assume sole responsibility for undertaking all documentation needed for issue of the Construction Certificate, and subsequent construction and final approvals for occupation.
The specification and schedules shall be read in conjunction with the drawings, all of which are intended to be mutually explanatory. All work called for by the one, even if not by the other, shall be fully executed.

THIS DRAWING ISSUE HAS BEEN REVIEWED FOR

PRELIMINARY

APPROVED BY: IB
CLIENT: ALLAMBIE HEIGHTS VILLAGE

CHECKED BY: RP


DRAWING: SUN ACCESS - UPPER
GROUND

DATE	SCALE	DRAWN
05/16/18	A1	RP
PROJECT No.	DISCP.	DRAWING No.
2017019 A	DA-703	1


PROJECT
2017019 - ALLAMBIE HEIGHTS

Lot 1, Pier 8-9, 23 Hickson Road
Walsh Bay New South Wales 2000 Australia
T 61 2 9290 2722 F 61 2 9290 1150
E sydney@jacksonteece.com
Jackson Teece Chesterman Willis Pty Ltd
Trading as Jackson Teece
ABN 15 083 837 290


JACKSON TEECE

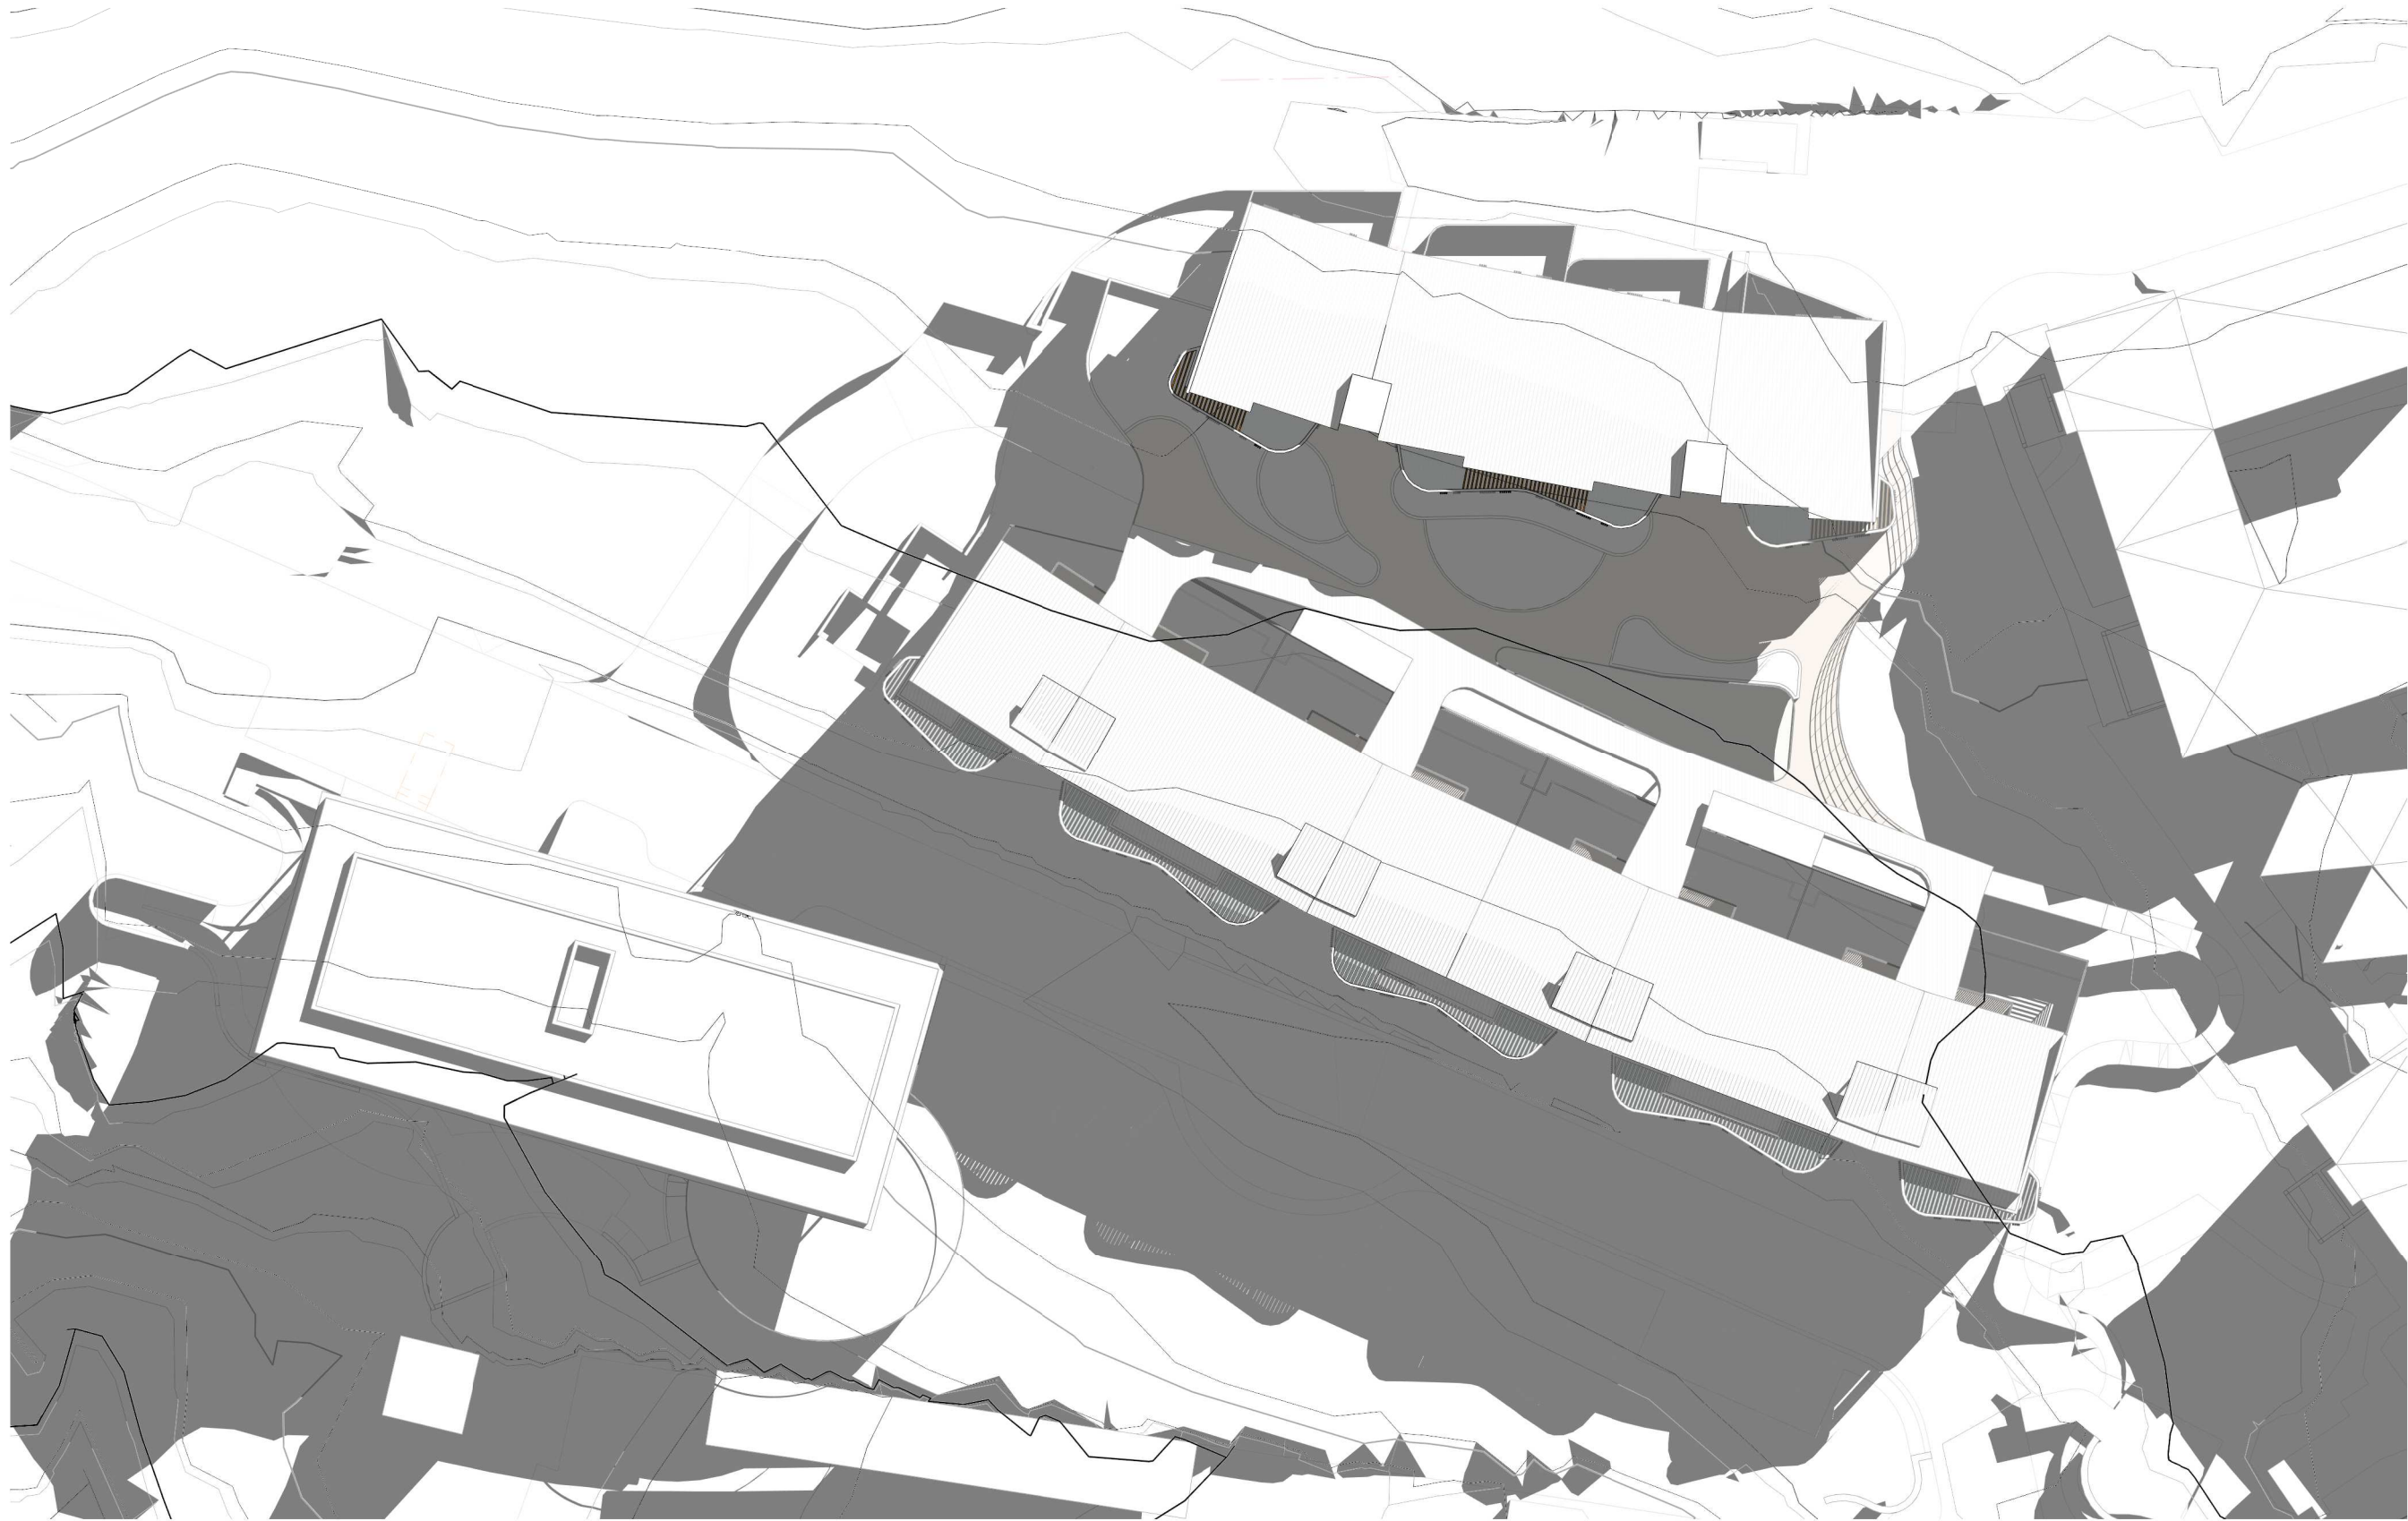


01 21ST JUNE 9AM

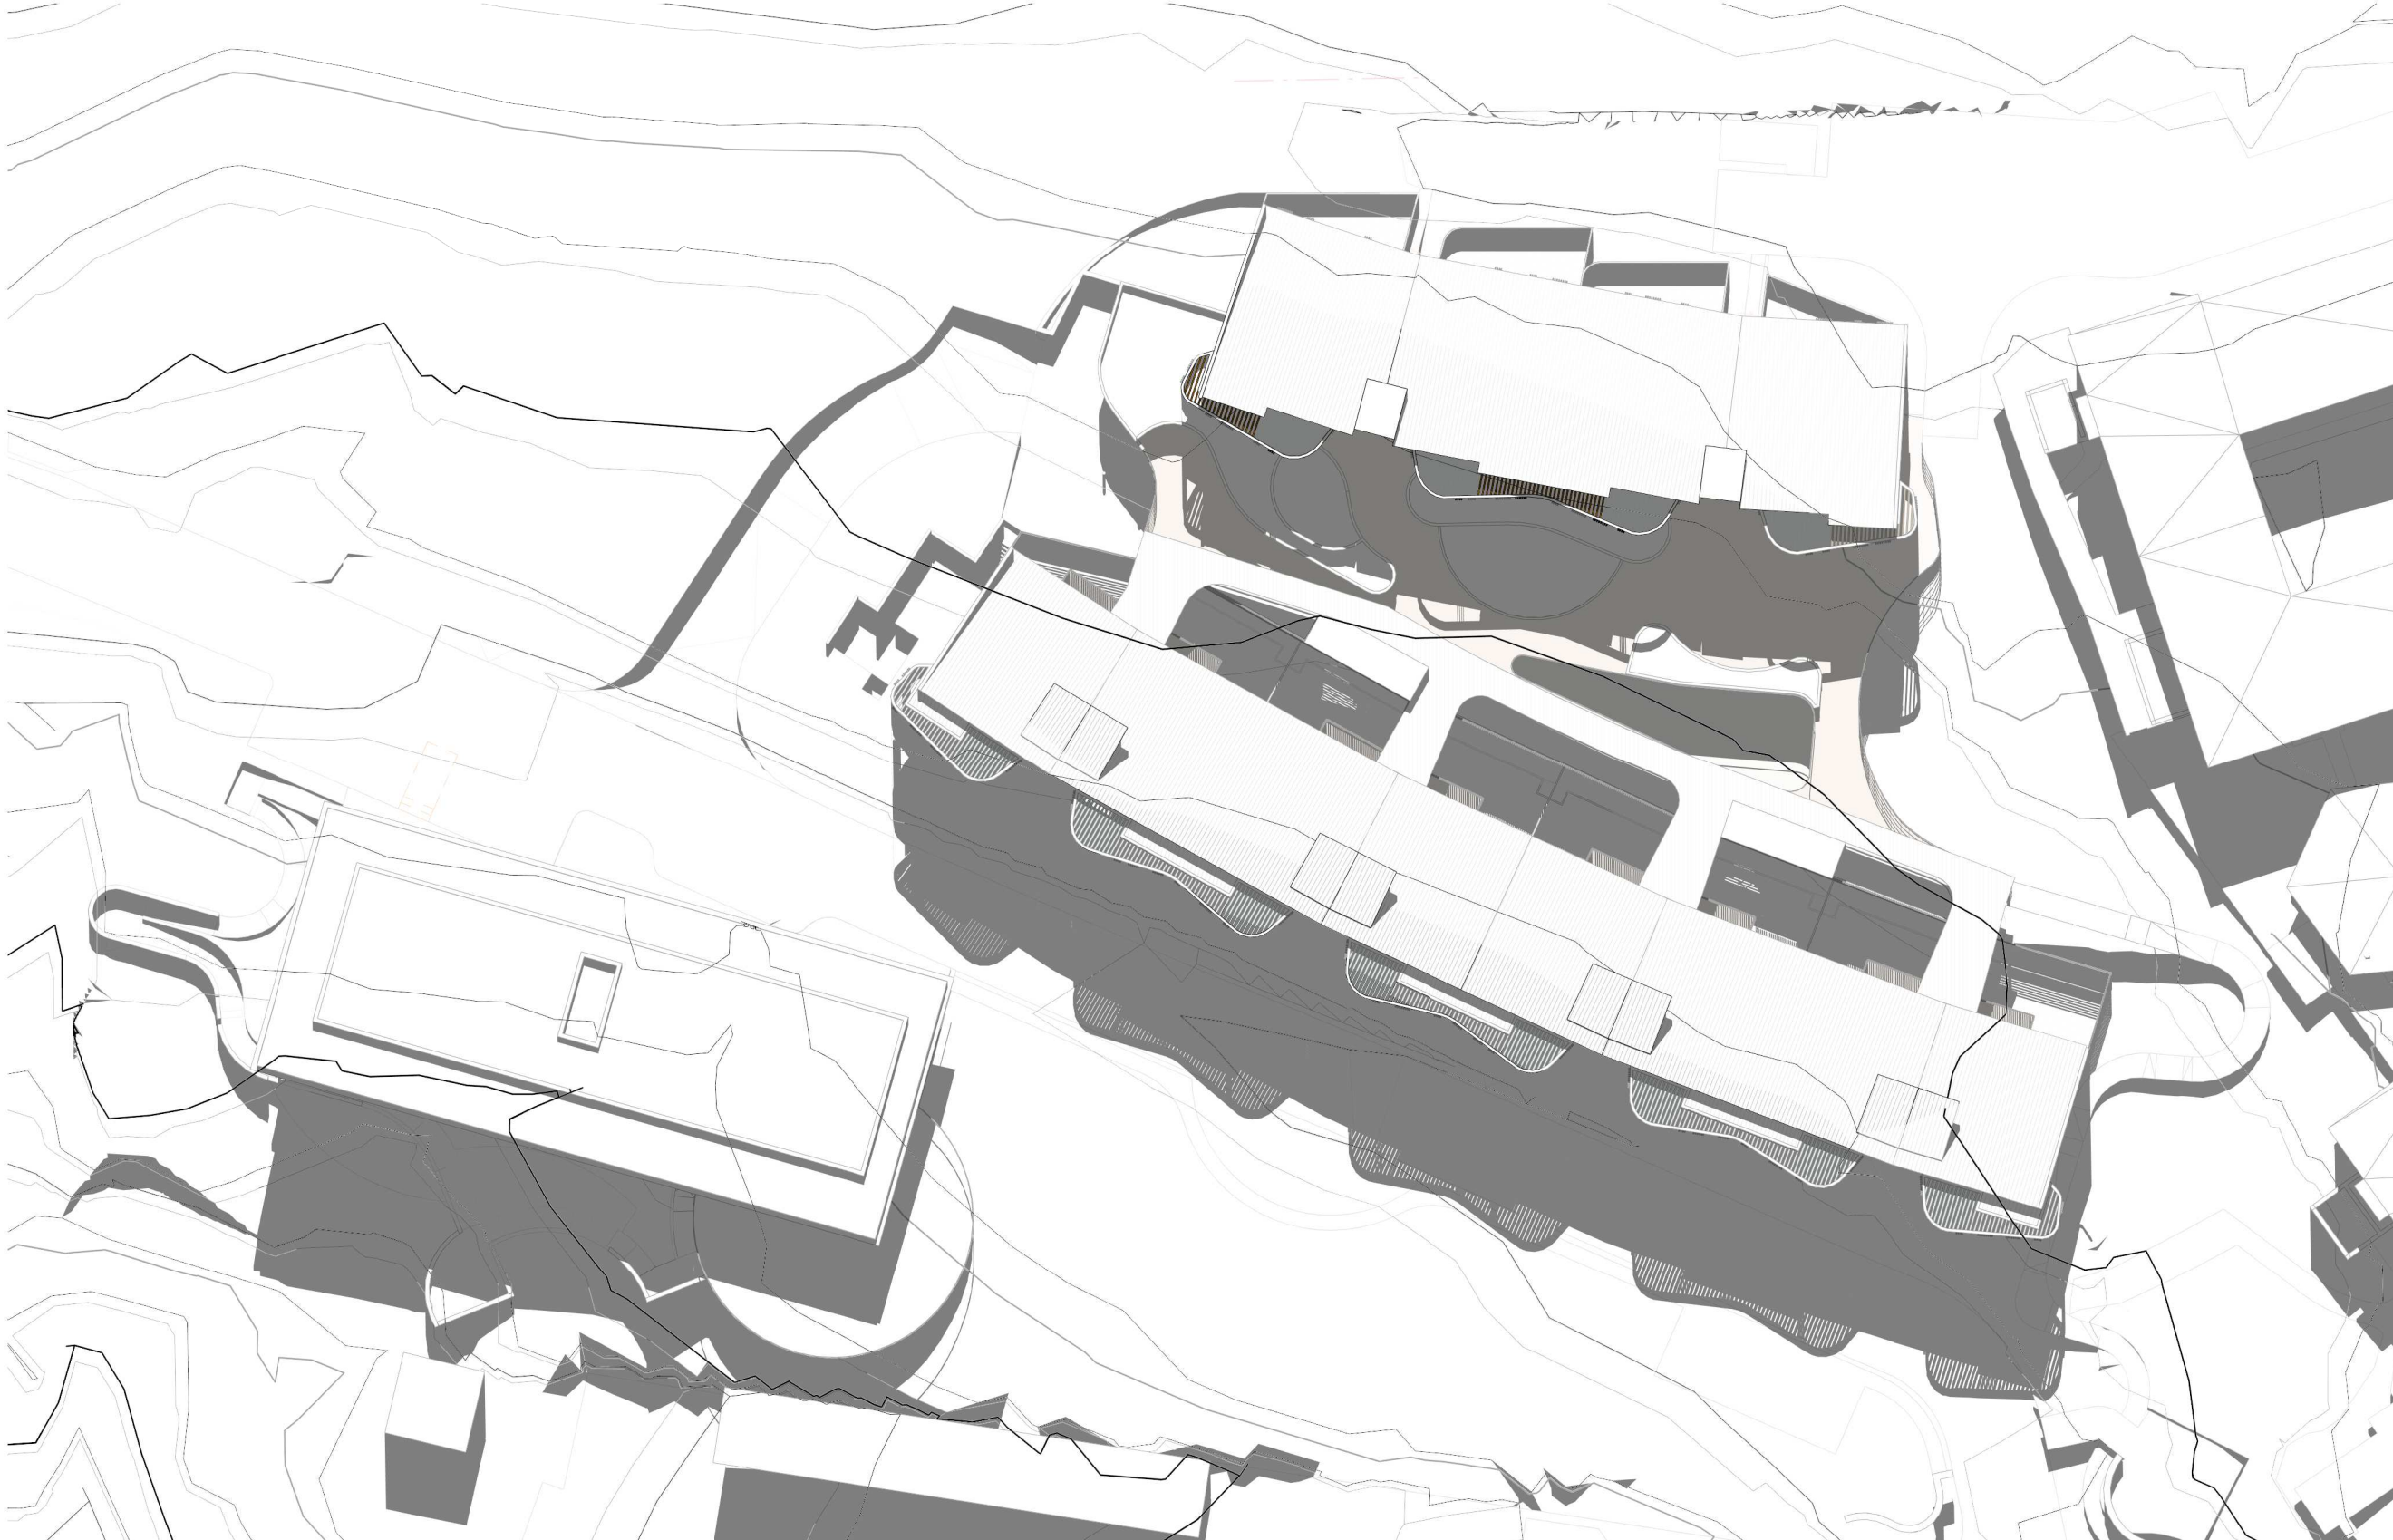

02 21ST JUNE 12PM

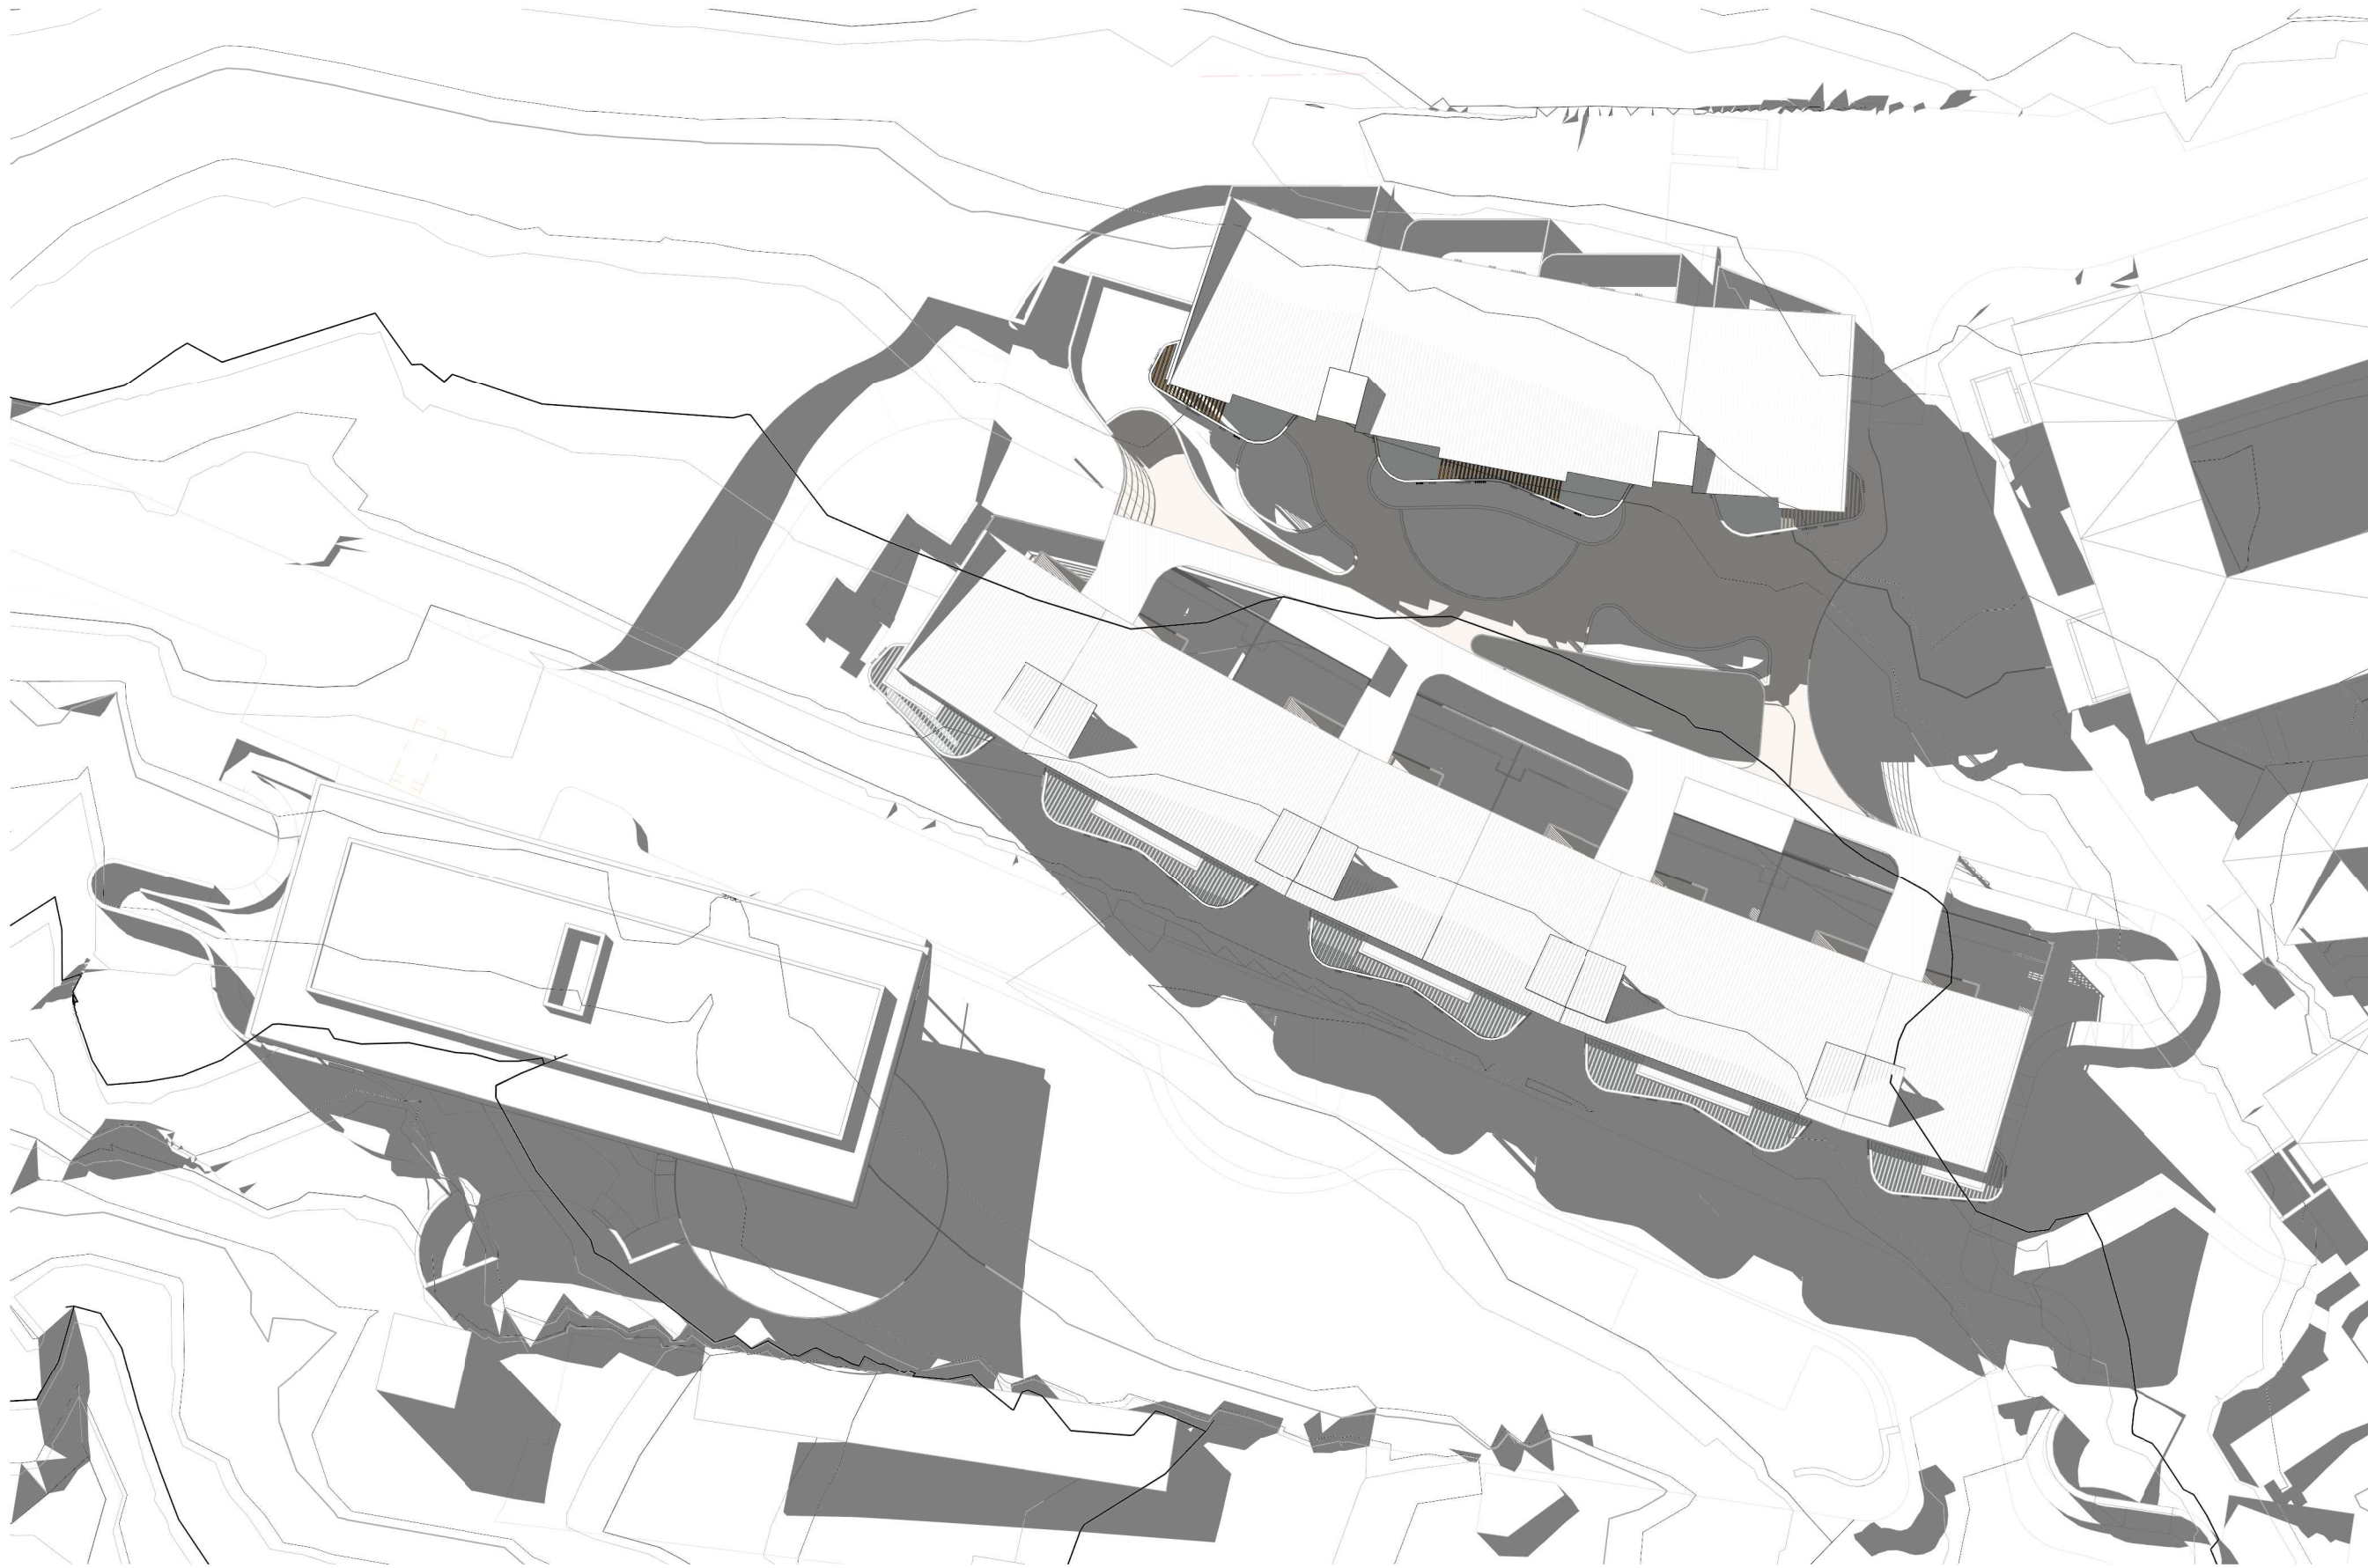

03 21ST JUNE 3PM

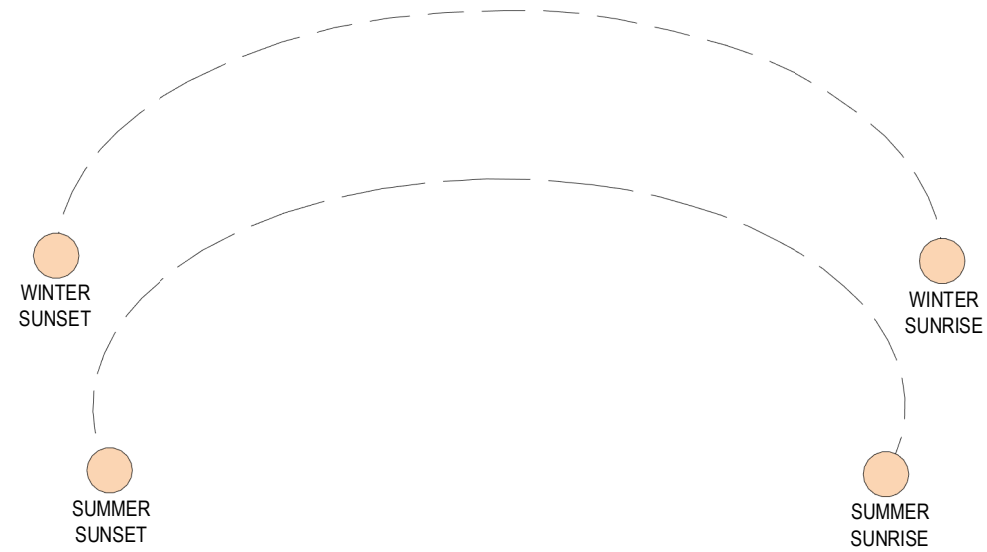

CONCEPTS AND INFORMATION CONTAINED IN THIS DRAWING ARE COPYRIGHT AND MAY NOT BE REPRODUCED IN WHOLE OR PART OR BY ANY MEDIA, WITHOUT THE WRITTEN PERMISSION OF JACKSON TEECE. DO NOT SCALE THIS DRAWING. USE FIGURED DIMENSIONS ONLY. VERIFY ALL PROJECT DIMENSIONS BEFORE COMMENCING ON-SITE WORK OR OFF-SITE FABRICATION. NOTIFY JACKSON TEECE OF ANY DISCREPANCIES AND SEEK INSTRUCTIONS.

AMENDMENTS

ISSUE	DESCRIPTION	APPROVED	DATE
1	ISSUED FOR REVIEW	App'd	02/05/18
2	80% DA ISSUE	RP	16/05/18
A	AUTHORITY APPROVAL	GS	06/07/18

Average star rating
6.4
NATIONWIDE HOUSE
ENERGY RATING SCHEME
www.nathers.gov.au

Certificate no.: 0002879440
Assessor Name: Tracey Cools
Accreditation no.: VIC/BDV/12/1473
Certificate date: 22 June 2018
Dwelling Address: Allambie Road
Allambie Heights, NSW
2100
www.nathers.gov.au

THIS DRAWING ISSUE HAS BEEN REVIEWED FOR

AUTHORITY APPROVAL

APPROVED BY: IB
CHECKED BY: GS
CLIENT
ALLAMBIE HEIGHTS VILLAGE



DRAWING SHADOW DIAGRAMS

DATE	SCALE A1 1 : 2000	DRAWN SF
03/13/18		
PROJECT No. 2017019 A	DISCP. DRAWING No. DA-800	ISSUE A

PROJECT
2017019 - ALLAMBIE HEIGHTS

Lot 1, Pier 8-9, 23 Hickson Road
Walsh Bay New South Wales 2000 Australia
T 61 2 9290 2722 F 61 2 9290 1150
E sydney@jacksonteece.com
Jackson Teece Chesterman Willis Pty Ltd
Trading as Jackson Teece
ABN 15 083 837 290

JACKSON TEECE